
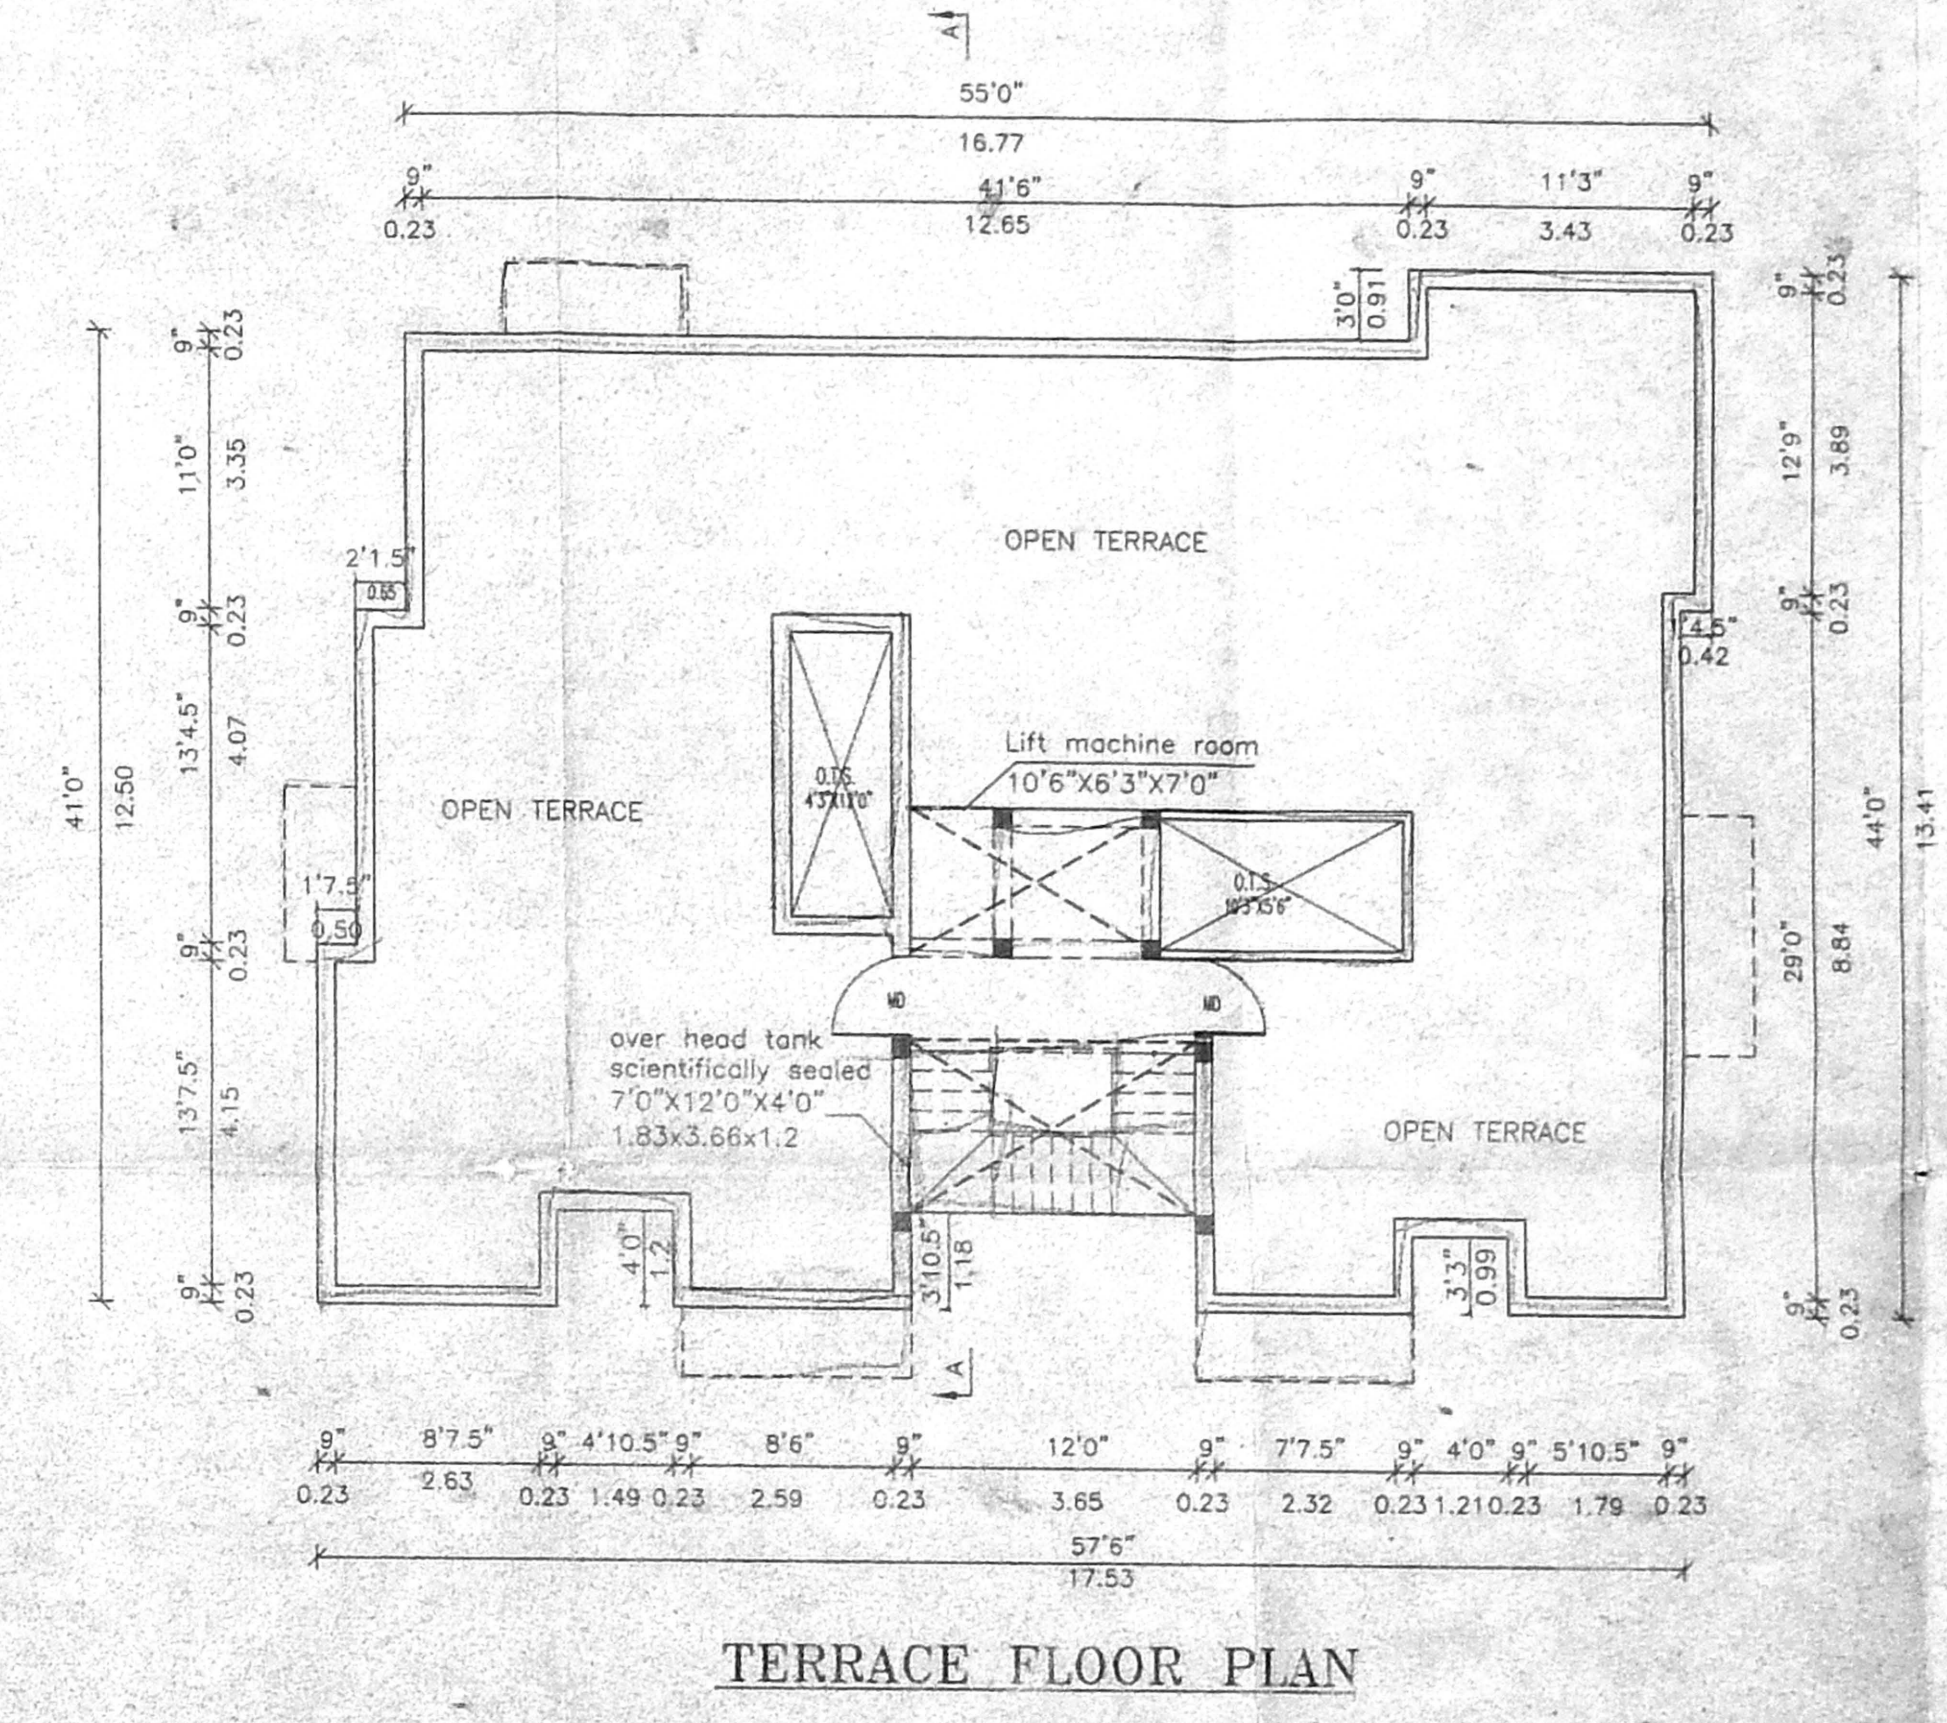
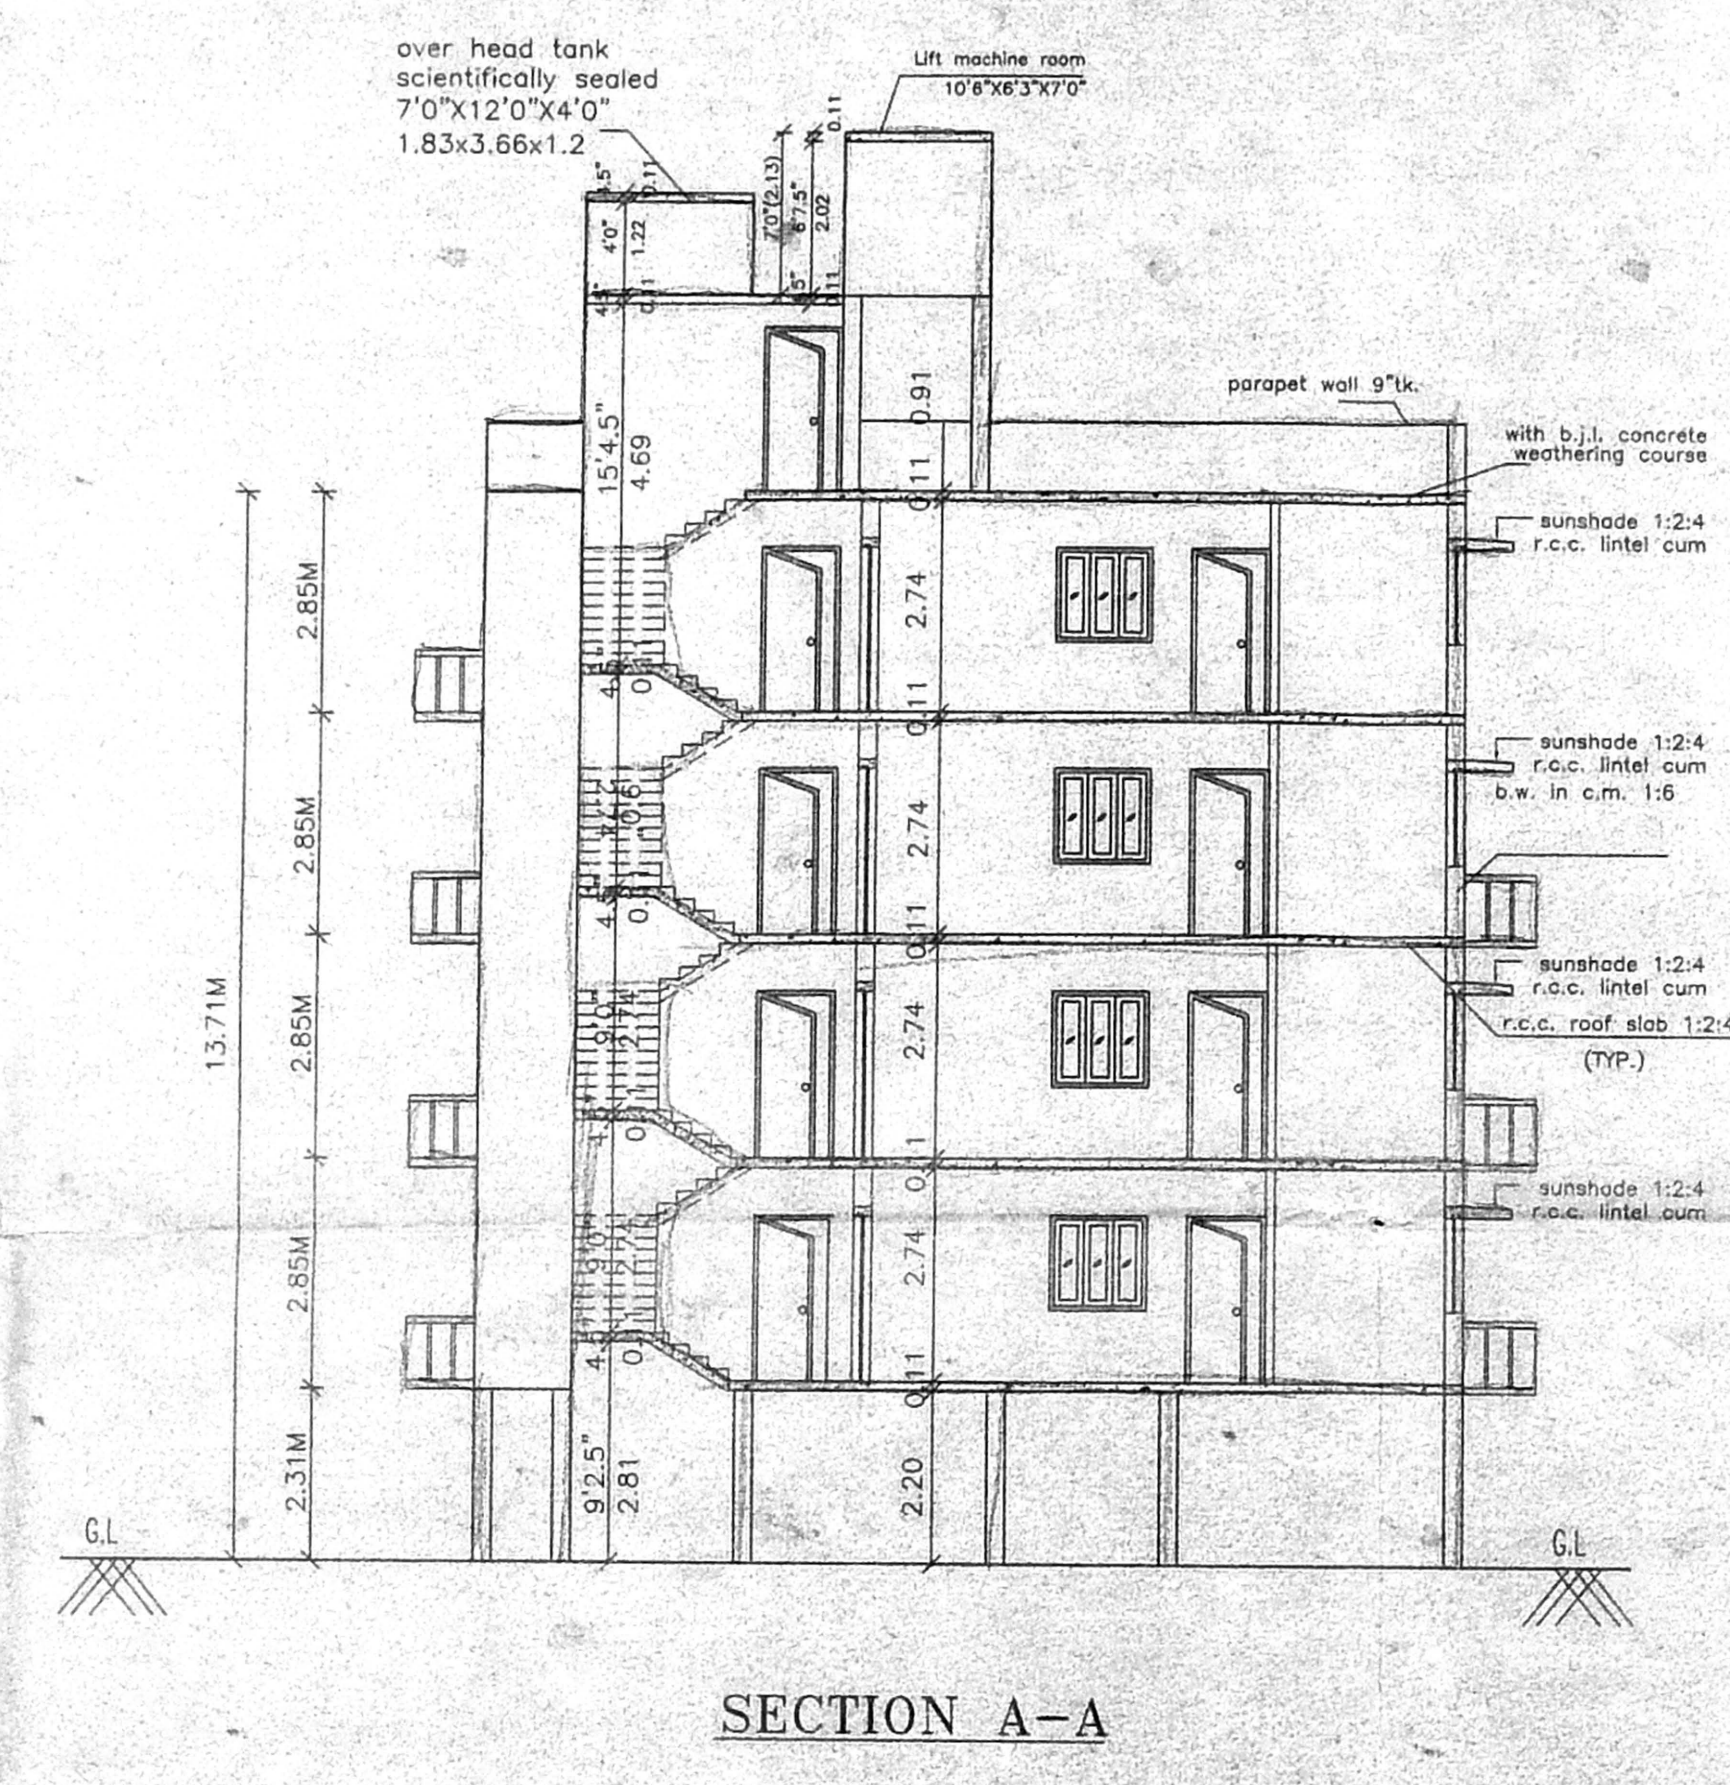
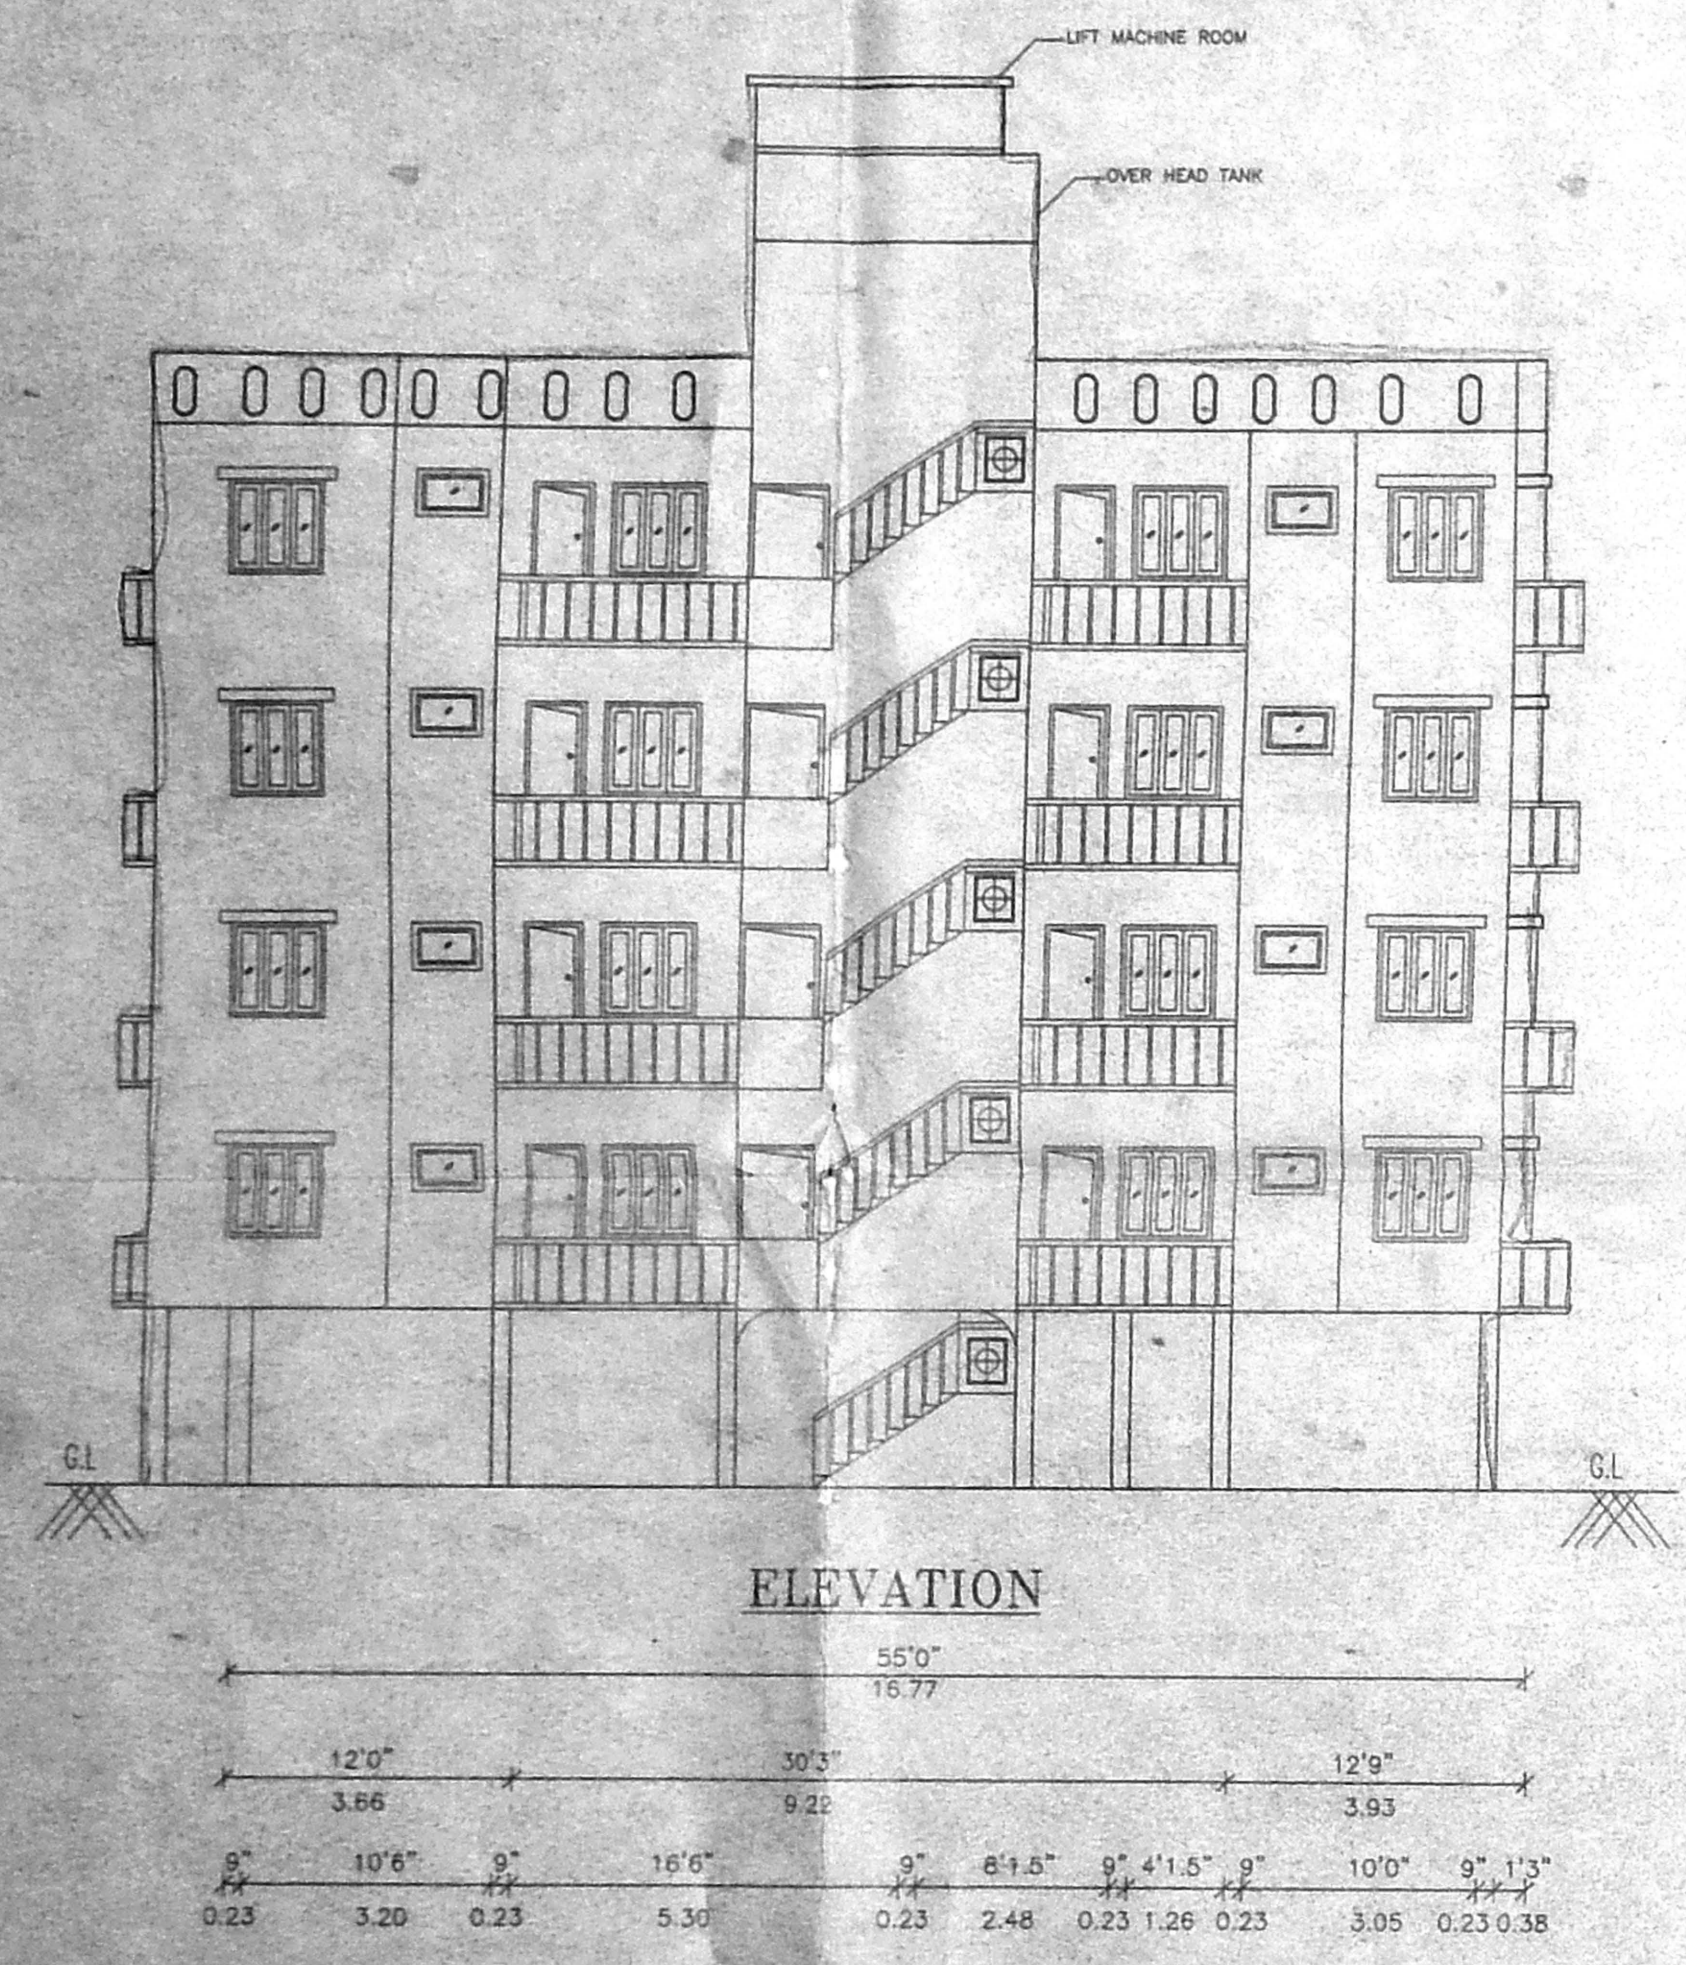
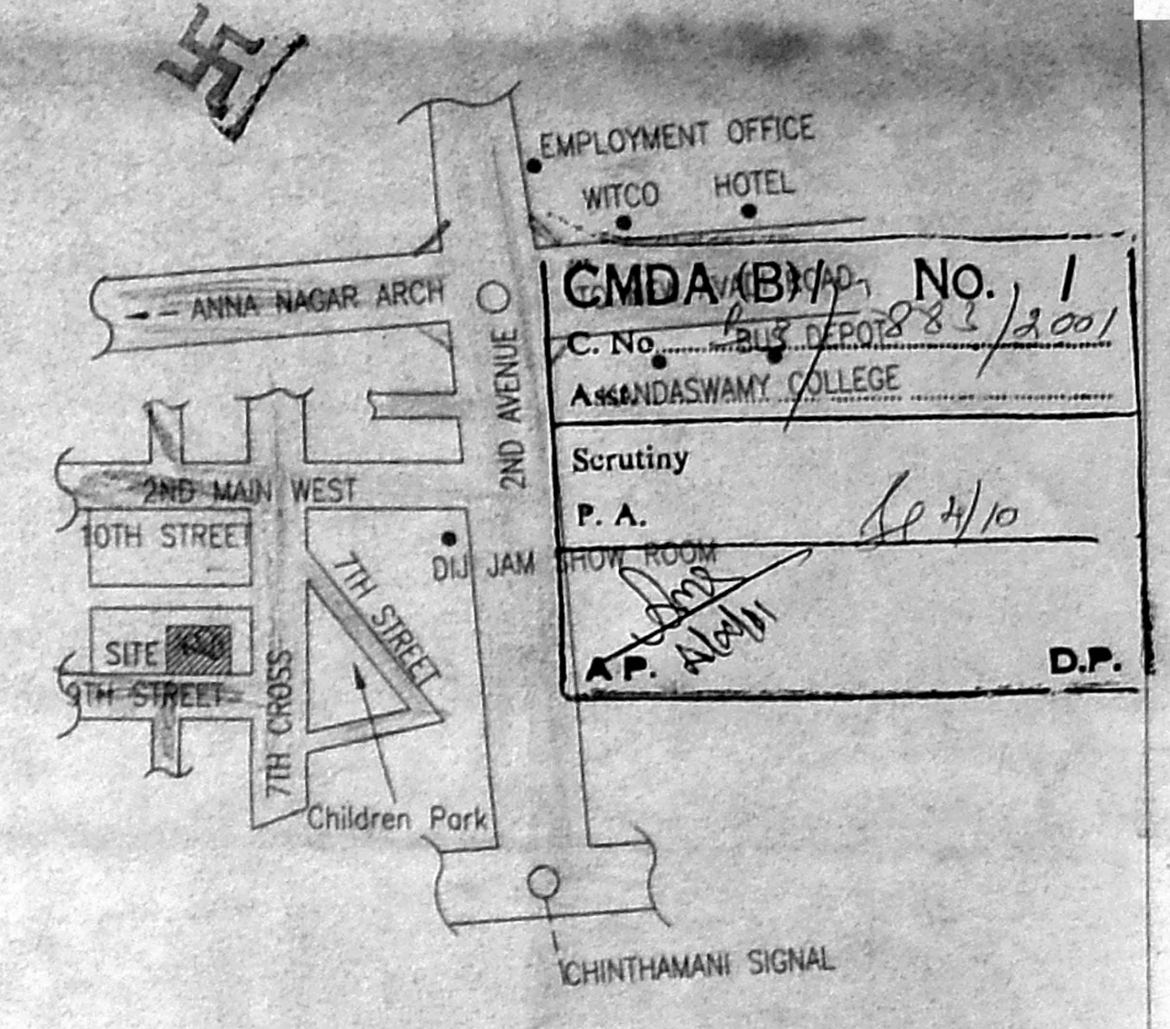
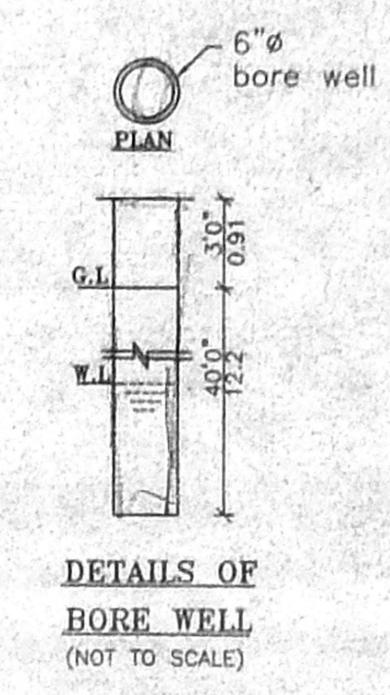


**APPROVED**  
SUBJECT TO THE CONDITIONS IN THIS OFFICE AS 14.  
No. 333/2001 dated 27/10/2001  
FOR MEMBER SECRETARY  
CHENNAI METROPOLITAN  
DEVELOPMENT AUTHORITY  
CHENNAI-600 008.

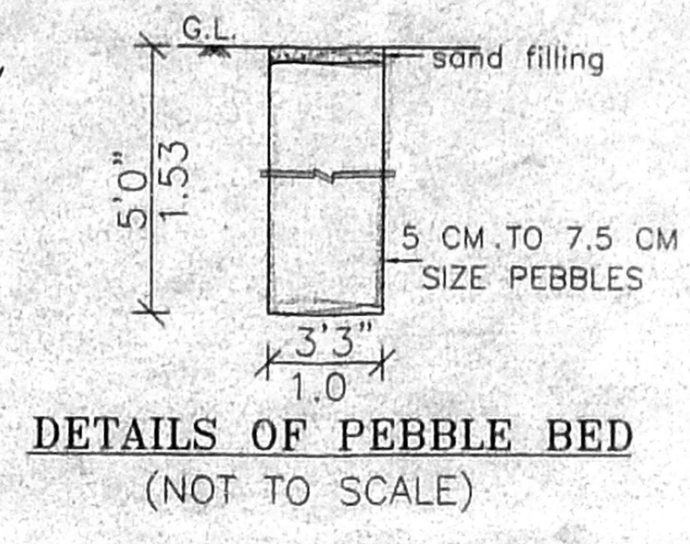

**JOINERIES**

MD	MAIN DOOR	3'3" x 7'0"
D	DOOR	3'0" x 7'0"
D1	DOOR	2'6" x 7'0"
W	WINDOW	4'0" x 4'0"
W1	WINDOW	3'6" x 4'0"
W2	WINDOW	3'0" x 4'0"
V	VENTILATOR	3'0" x 2'0"
O	OPENING	3'0" x 7'0"

**AREA DETAILS**

	SQ.FT.	SQ.MT.
PLOT AREA	6187.00	575.00
STILT FLOOR AREA	70.00	6.51
FIRST FLOOR AREA	2283.63	212.23
SECOND FLOOR AREA	2283.63	212.23
THIRD FLOOR AREA	2283.63	212.23
FOURTH FLOOR AREA	2283.63	212.23
TOTAL FLOOR AREA	9204.52	855.43

COVERAGE : 37%  
F.S.I. : 1.49



SCALE : 1"=8'0"  
DATE : 01.11.2000  
DRAWN : D.S.SEXHAR

PLAN SHOWING THE PROPOSED RESIDENTIAL BUILDING AT DOOR NO:49, R.S. NO:9/3B1 & 75 T.S. No.27/1, B.No.8, PERIYAKUDAL VILLAGE, 1ST. MAIN ROAD, WEST SHENAY NAGAR, CHENNAI - 600 030

**PREFERENCE**

PROPOSED	
ROAD	
BOUNDARY	

OWNER'S SIGNATURE

C. SELVAM, B.E., AMIE, C.Eng (I) A.I.V.,  
Consulting Civil Engineer, Chartered Engineer  
Approved Under a Licensed Surveyor,  
City & Corp. Reg. No. 75/2001-2002  
Corporation of Chennai.  
NEW No. 9, Old No. 254,  
Mogappair East, Chennai-600 080.  
Phone: 6532550.

LICENSED SURVEYOR

