




FRONT ELEVATION

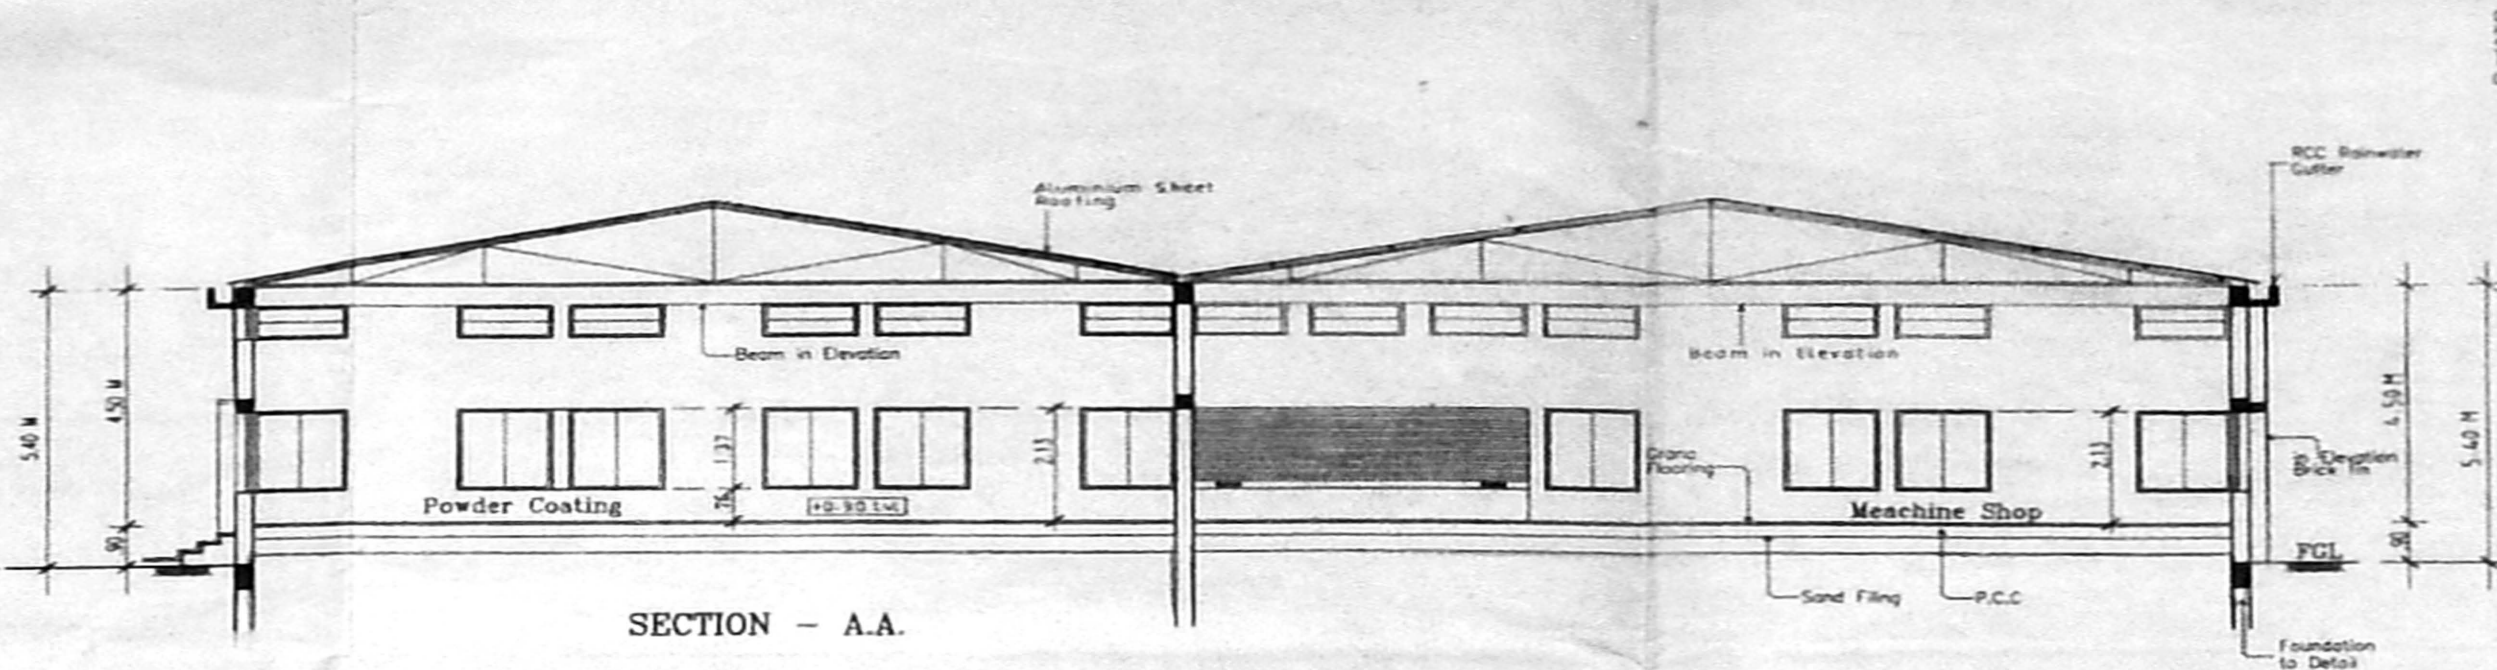


SECTION - A.A.

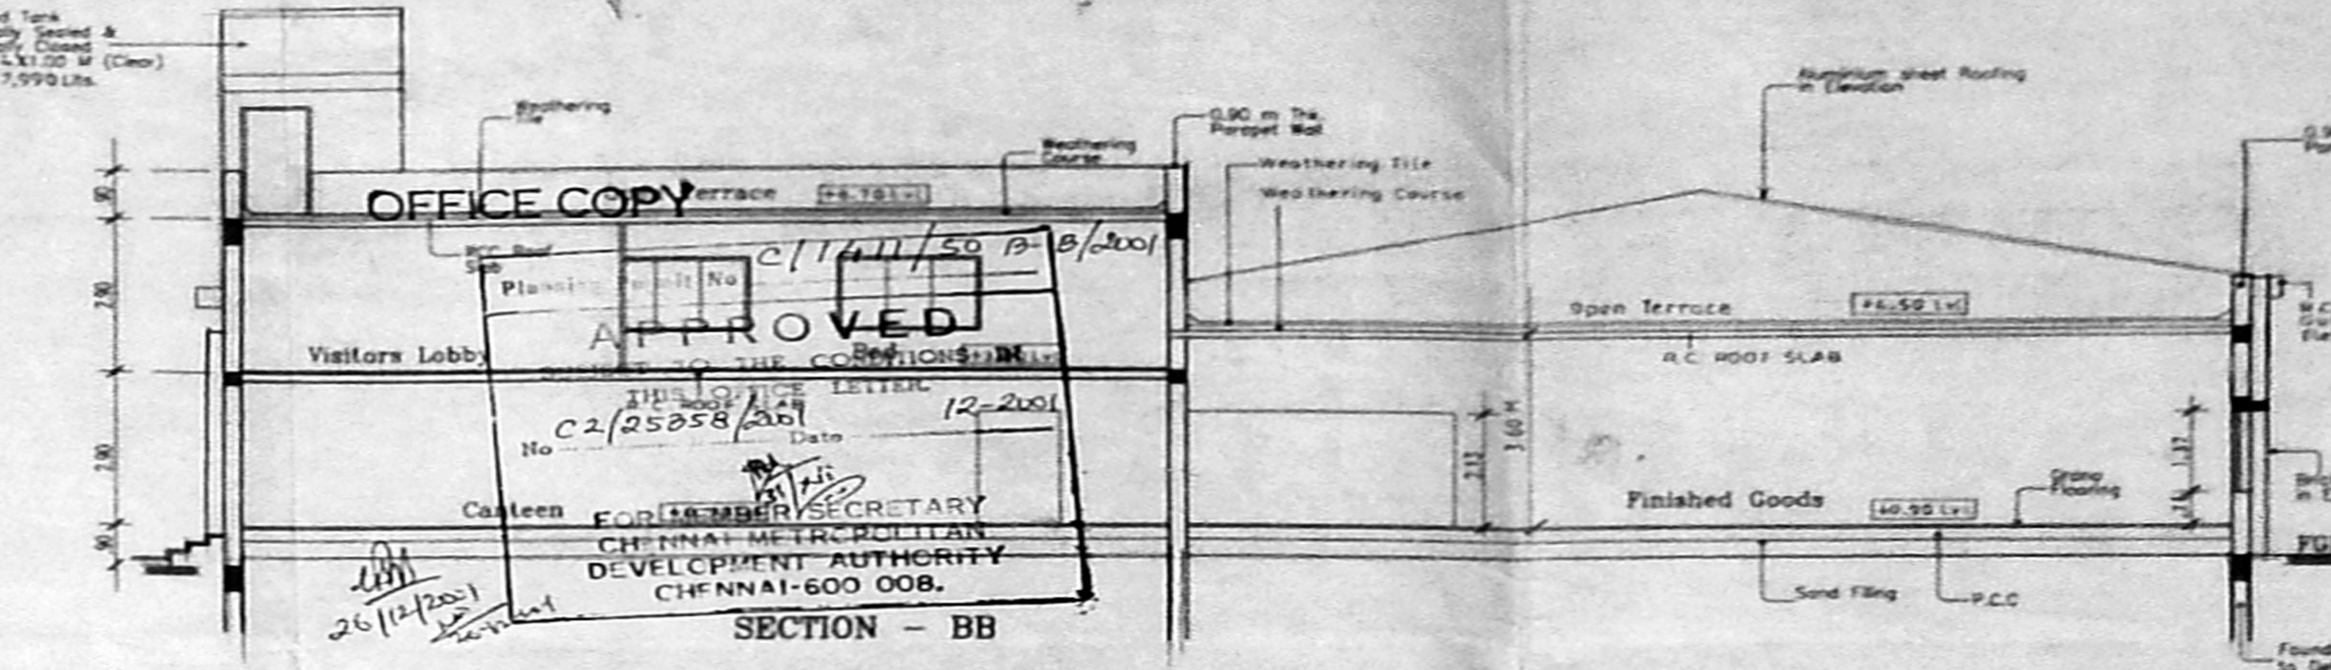


SECTION - B.B.

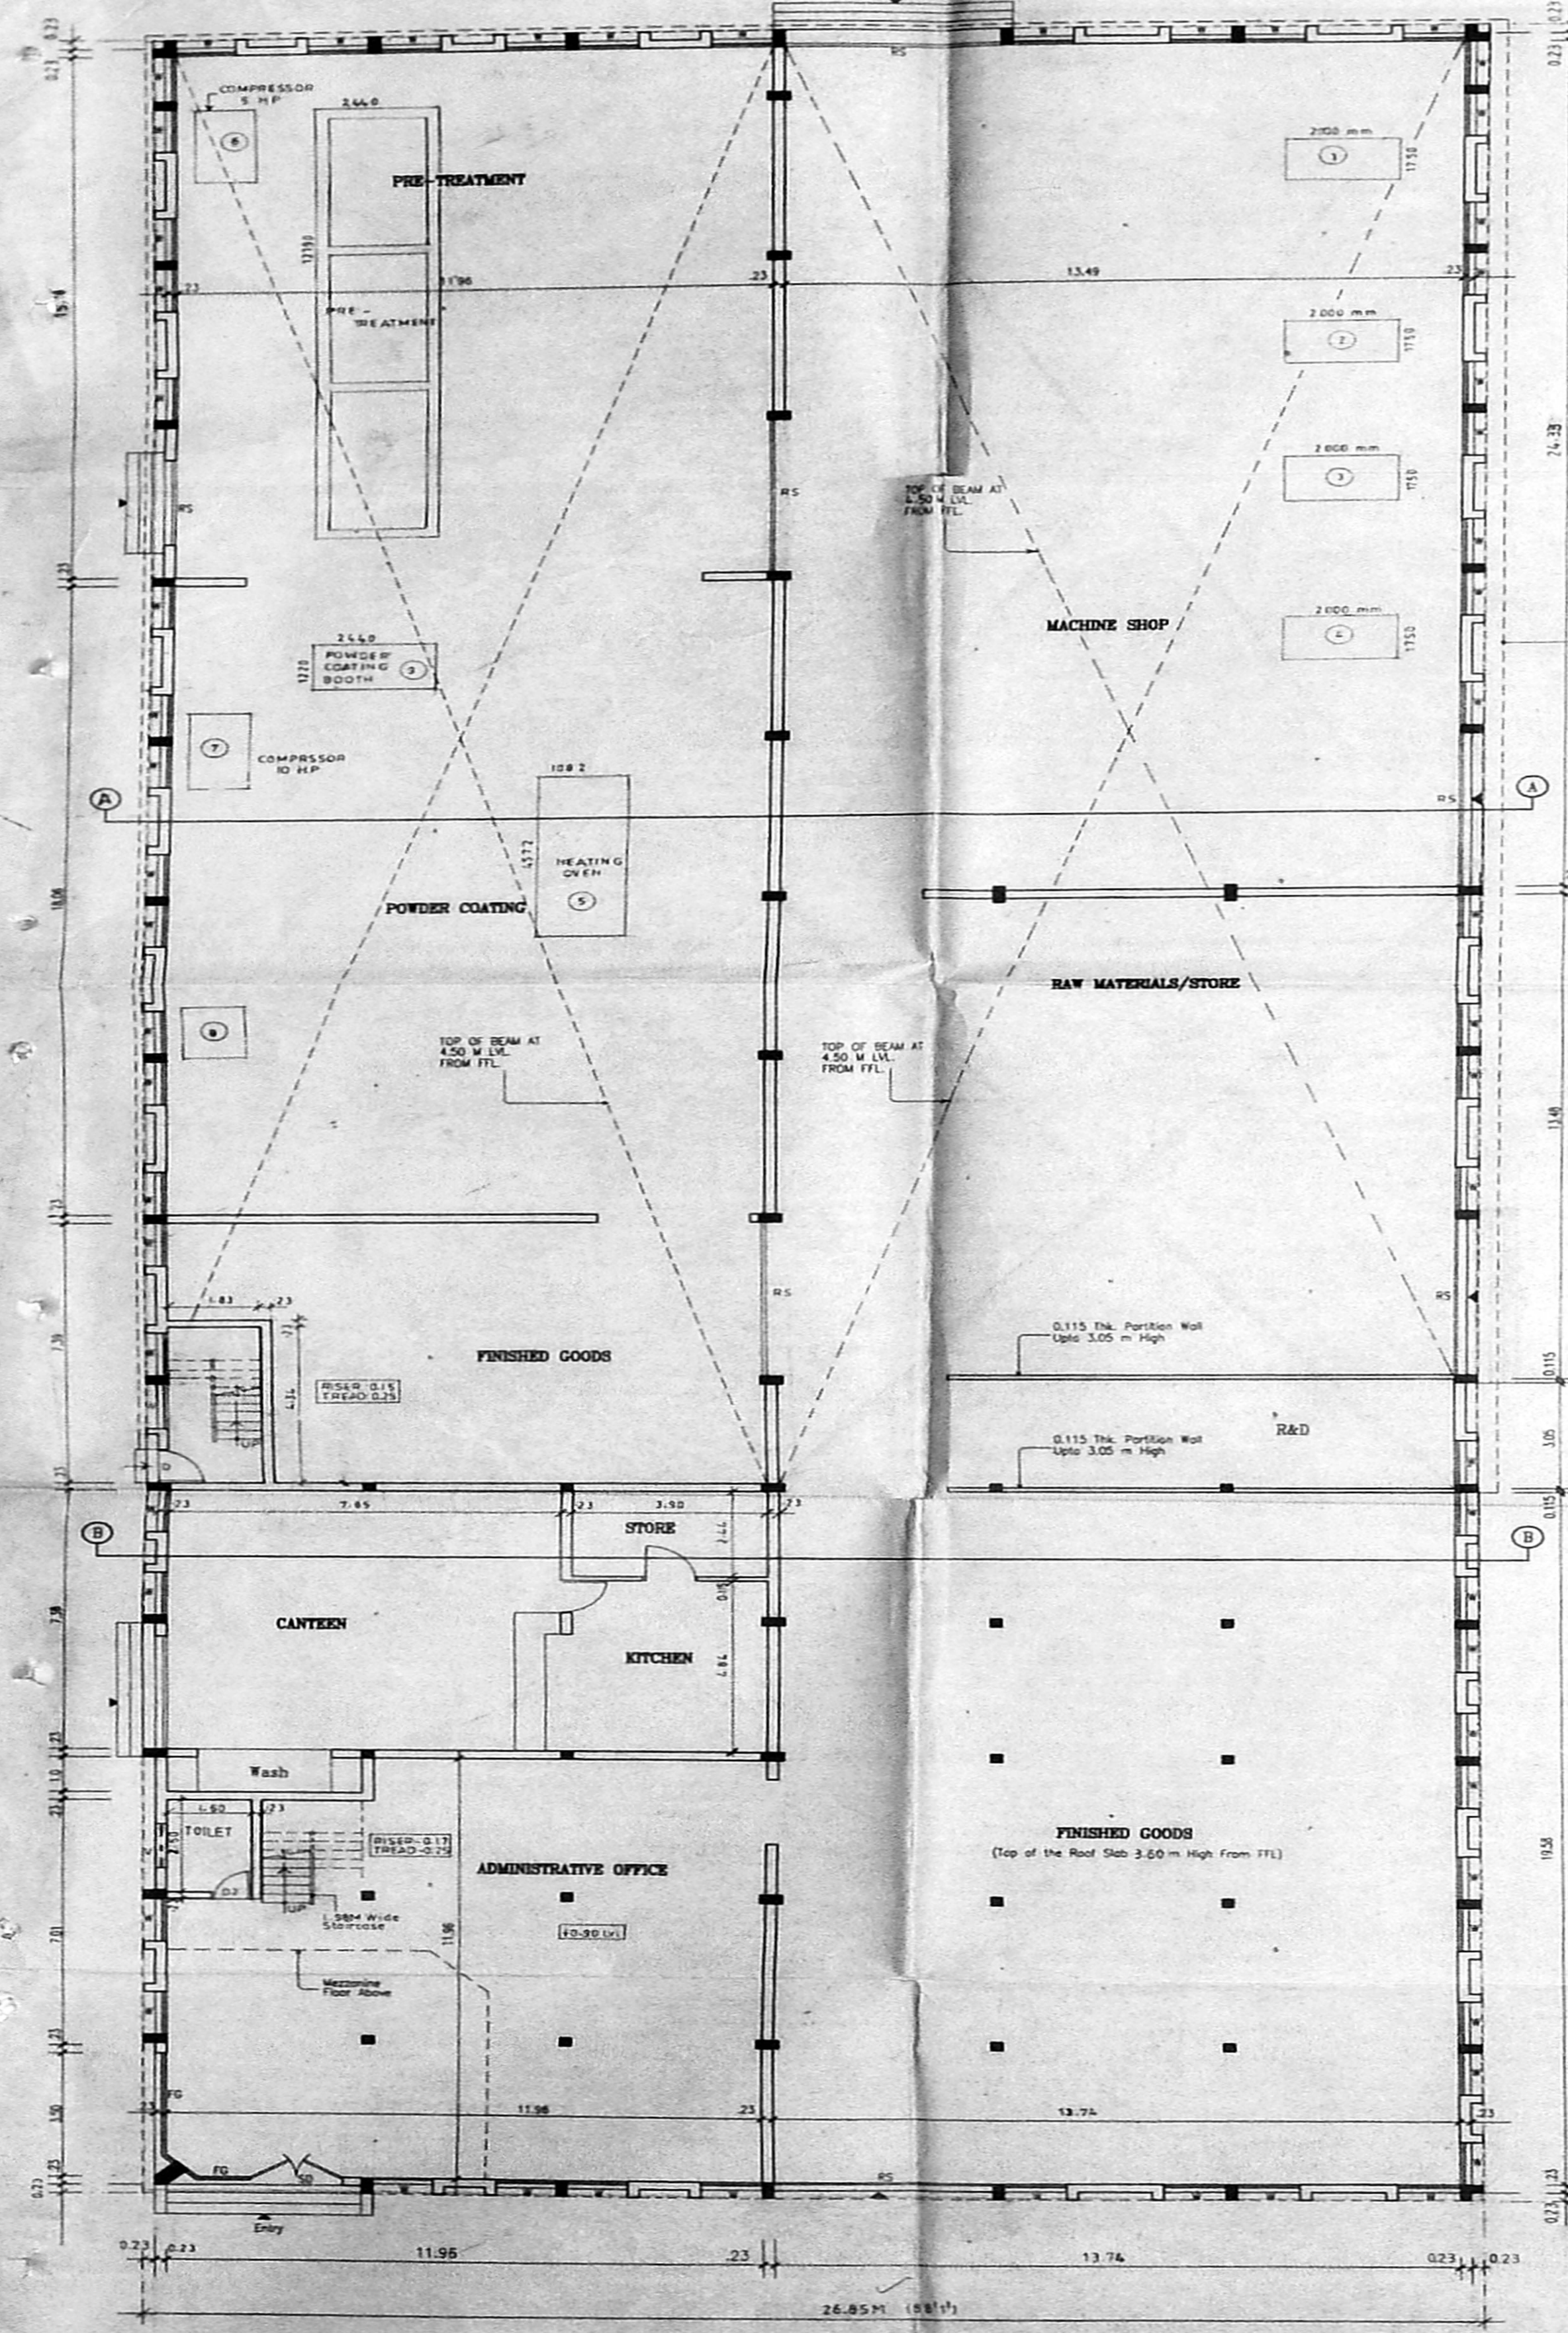

GROUND FLOOR PLAN

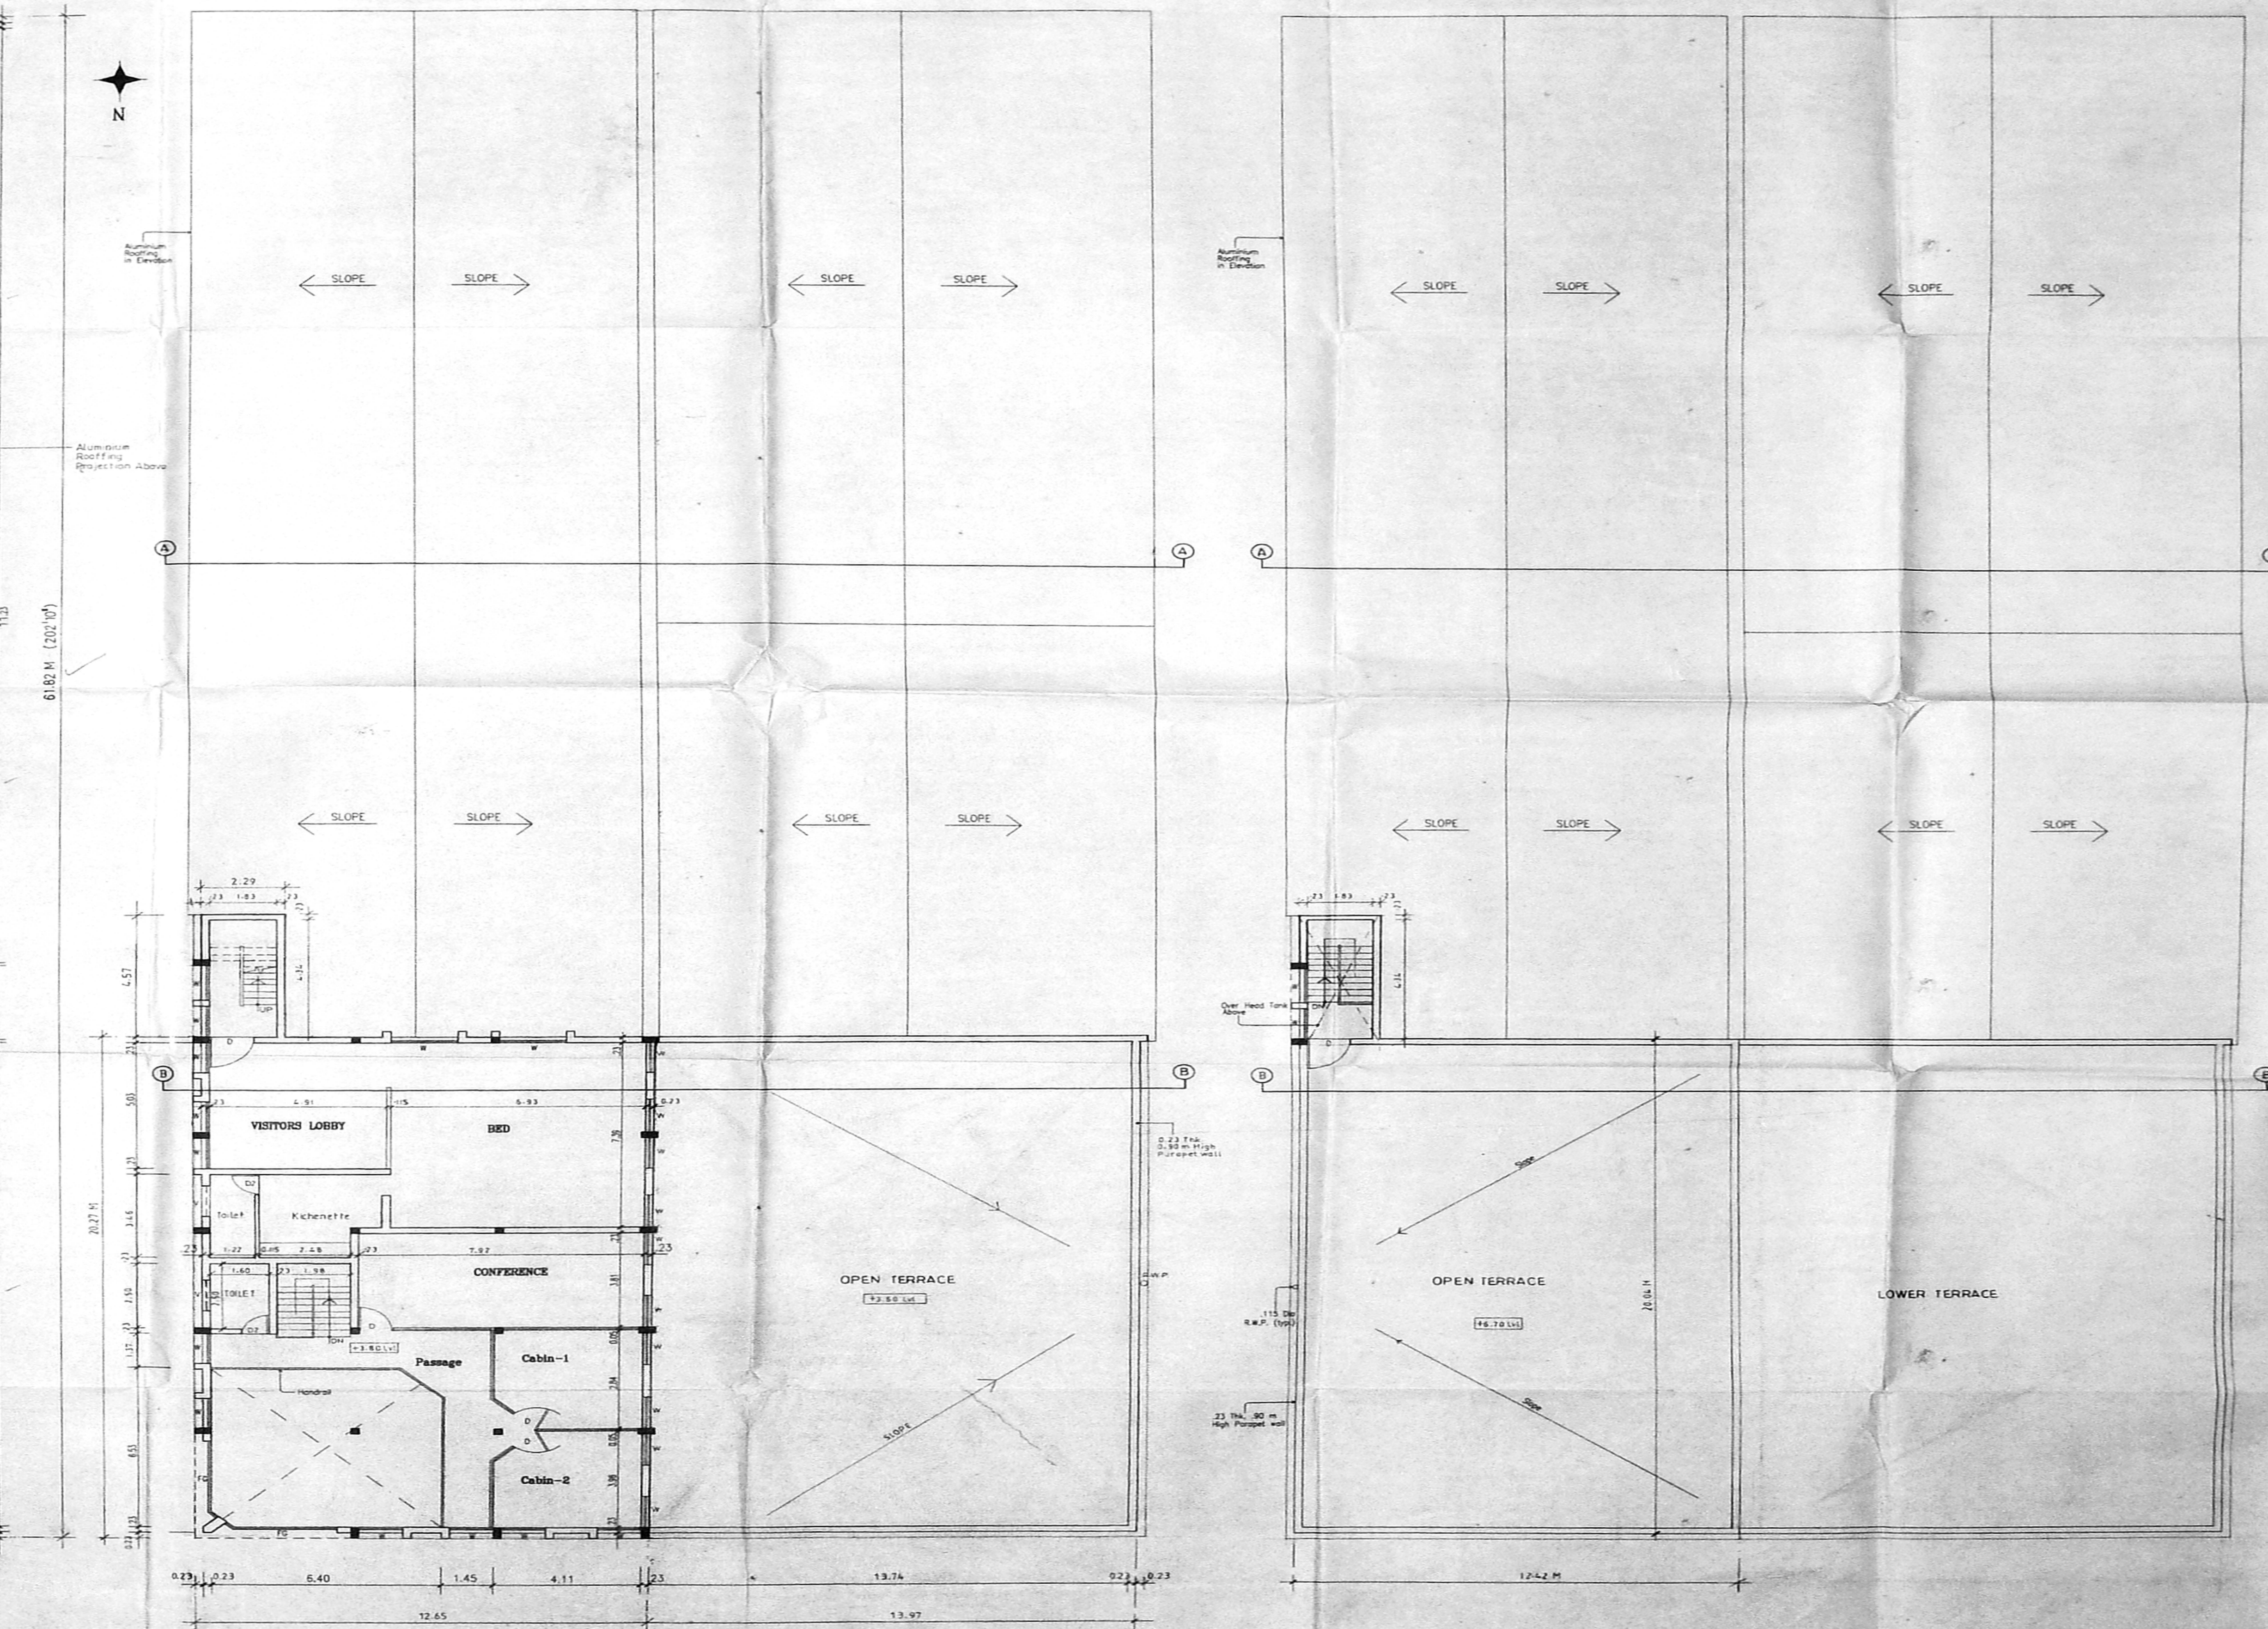

MEZZANINE FLOOR / FIRST FLOOR PLAN

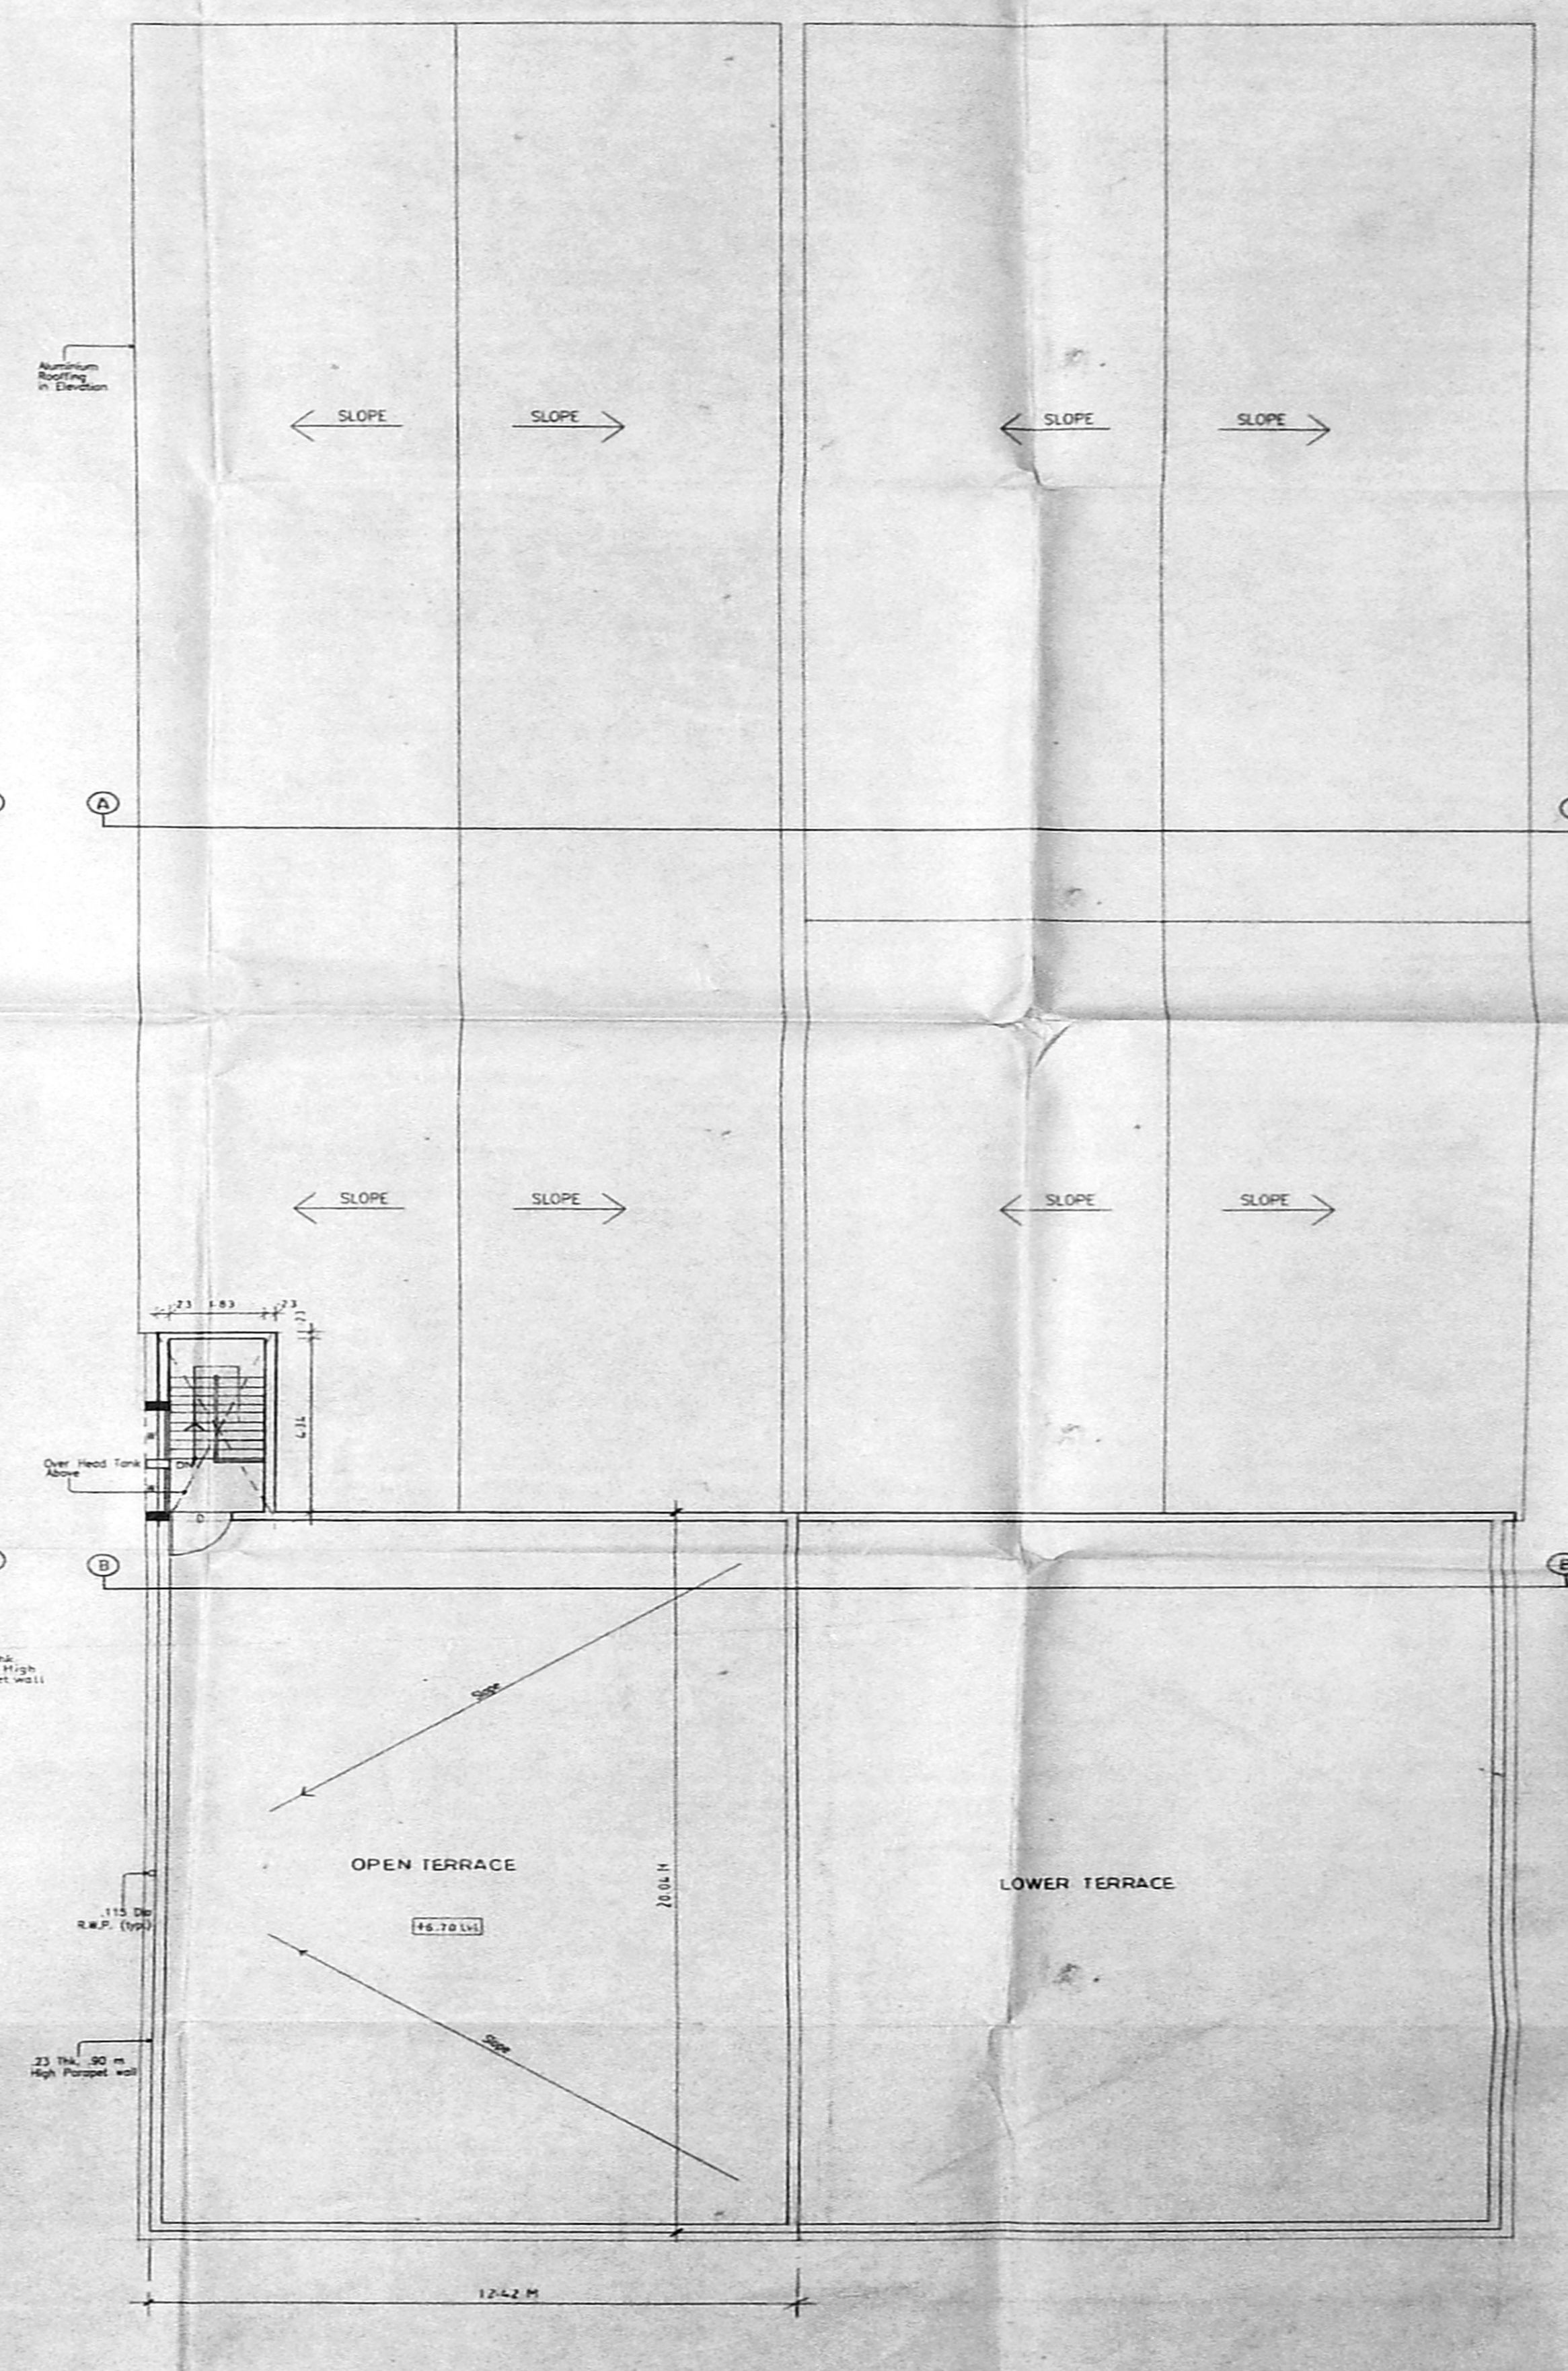

TERRACE PLAN

Proposed Factory Building for  
**NUCLEUS SATELLITE COMMUNICATIONS (MADRAS) Pvt. Ltd.**  
 in Survey No.410/1A of Sennacherri Village, Saidapet Taluk, Chengalpet District.

MACHINE DETAIL:

S.No.	M/C	QTY.	HP	Total HP
1	250 tonnes WIREMESH PRESS	1 no.	25 HP	25 HP
2	150 " "	1 no.	15 HP	15 HP
3	125 " "	1 no.	15 HP	15 HP
4	100 " "	1 no.	10 HP	10 HP
5	Heating Oven	1 no.	25 HP	25 HP
6	Air Compressor	1 no.	5 HP	5 HP
7	Air Compressor	1 no.	10 HP	10 HP
8	Welding Machine	1 no.	10 HP	10 HP
9	Powder Coating Booth	1 no.	5 HP	5 HP
TOTAL				120 HP
TOTAL PEOPLE EMPLOYED				40 nos.

SPECIFICATION:

FOUNDATION : RCC COLUMN FOUNDATION  
 FLOORING : BRICK FLOORING OVER PCC 1:4:8 MIX.  
 WALL : BRICK WALL WITH 1.5 CM & PLASTERED WITH 1.5 CM.  
 CEILING : 3" THK. RCC ROOF SLAB WITH 1:2:4 MIX. / ALUMINIUM SHEET ROOFING  
 TERRACE : 2" THK. WEATHERING COURSE WITH BRICK BATS, LIME MORTAR & TILES OVER LAG.


SCHEDULE OF JOINERY:

Symbol	Description	Quantity	Dimensions
D	DOOR -1	0.90 x 2.13 M	
D1	DOOR -2	0.75 x 2.13 M	
SD	SWING DOOR	1.82 x 2.13 M	
W	WINDOW	1.22 x 1.37 M	
RS	ROLLING SHUTTER	2.44 x 2.13 M	
RS1	ROLLING SHUTTER	4.34 x 1.37 M	
V	VENTILATOR	1.22 x 0.60 M	
VT	VENTILATOR	0.60 x 0.60 M	

AREA STATEMENT:

	SQ. MT.	SQ. FT.
PLOT AREA	6,070.50	65,844.46
GROUND FLOOR	1,659.667	17,860.168
FIRST FLOOR PLAN	225.220	2,423.367
TOTAL	1,885.087	20,283.536

PLOT COVERAGE : 27.34% F.S.I. : 0.31

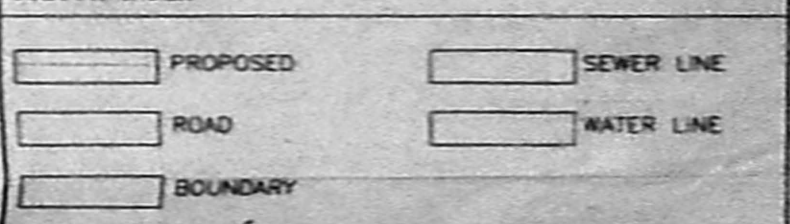

SIGNATURE OF OWNER OF ATORNEY  
 NUCLEUS SATELLITE COMMUNICATIONS (MADRAS) PVT. LTD.  
 Director

SIGNATURE OF LICENSED SURVEYOR

T. J. RAJAGOPAL S.A.R.C.E. A.I.E.A. A.S.V.  
 REGISTERED ARCHITECT  
 COUNCIL OF ARCHITECTURE, CA 193 16041  
 CORPORATION OF CHENNAI - 6 A. NO. 222  
 APPROVED VALUER: A-7403

ARCHITECT:  
**R.R. associate**  
 3/2, Chocklingam Street,  
 Nungambakam, Chennai-34.  
 Ph: 821 8756.