
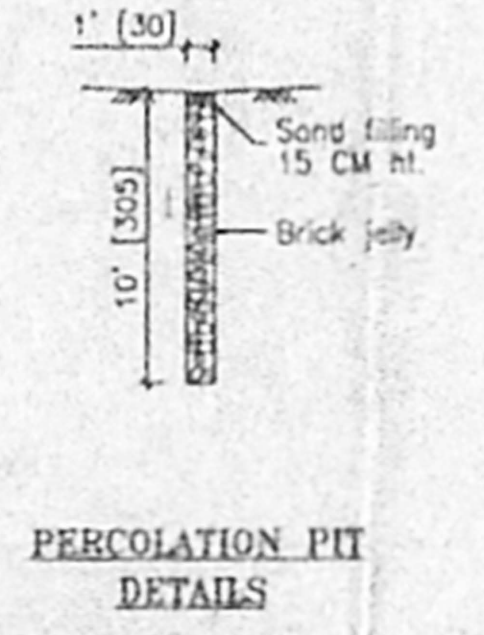


AREA STATEMENT

	2320.00 sqft.	215.61 sqm
PLOT EXTENT	2320.00	215.61
GROUND FLOOR	1015.00	94.33
FIRST FLOOR	1505.00	139.87
SECOND FLOOR	445.00	41.36
TOTAL	2965.00	275.56

COVERAGE - 64.87% F.S.I - 1.28
NON F.S.I 121.00 11.25

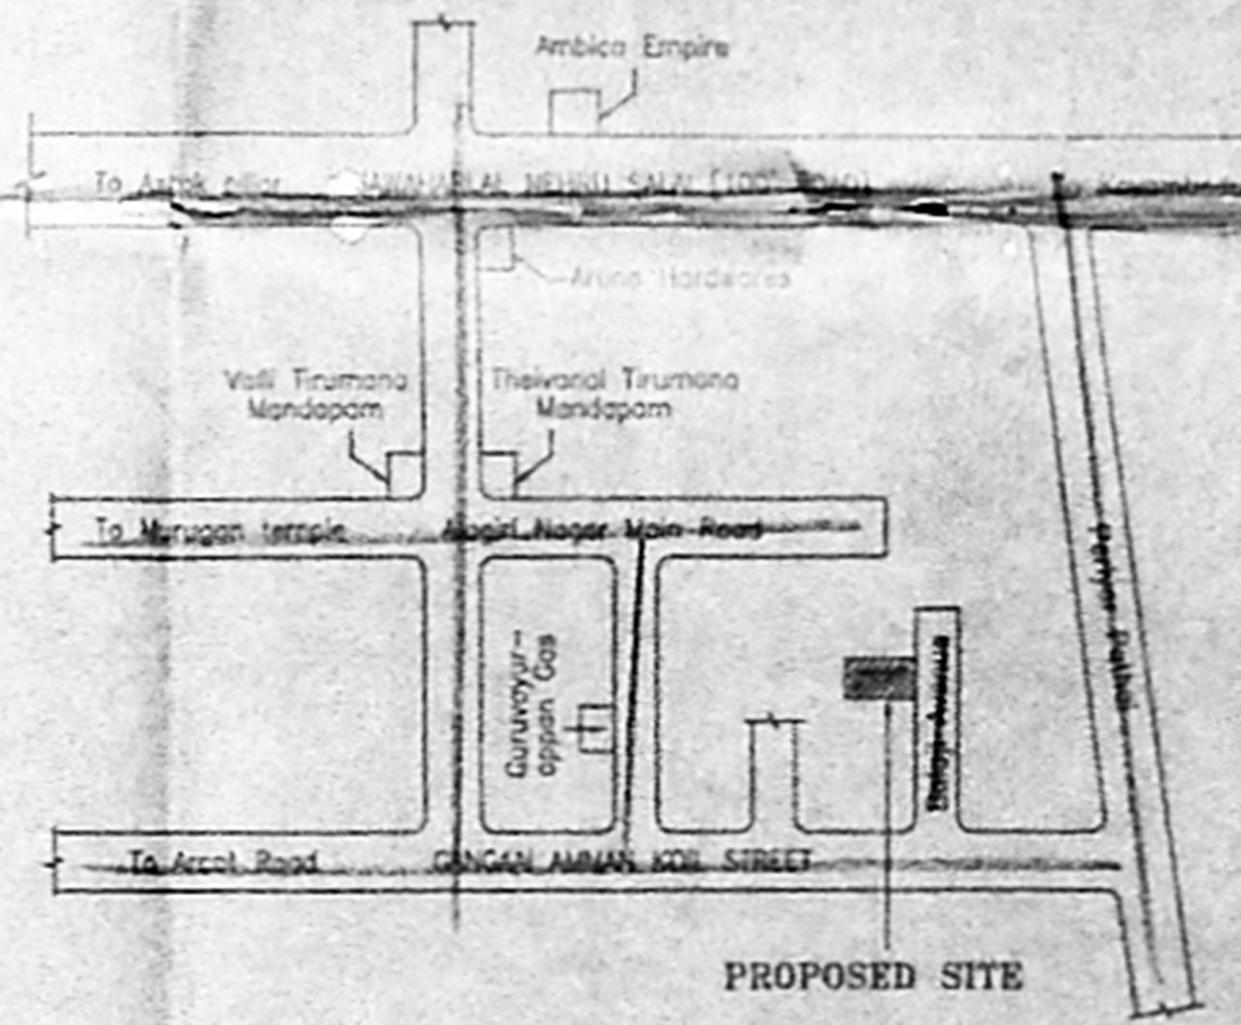

PLAN SHOWING THE PROPOSED RESIDENTIAL BUILDING AT # 9, [OLD.16] BALAJI AVENUE, NORTH GANGAI AMMAN KOIL STREET, VADAPALANI, CHENNAI - 26 IN T.S.NO.32/10, BLOCK NO.2, PAIMASH NO.12, OF 109, PULIYUR VILLAGE, CORP. DIV. 117, ZONE - 8

JOINERIES

Code	Description	Size	Quantity
ED	ENTRANCE DOOR	3'3" x 7'0"	100x213
D1	DOOR 1	3'0" x 7'0"	091x213
D2	DOOR 2	2'6" x 7'0"	076x213
W1	WINDOW 1	5'0" x 4'0"	152x122
W2	WINDOW 2	4'0" x 4'0"	122x122
W3	WINDOW 3	3'0" x 4'0"	091x122
W4	WINDOW 4	2'6" x 4'0"	076x122
KW	KIT. WINDOW	3'0" x 3'0"	122x091
V	VENTILATOR	2'0" x 2'0"	061x061

Signature of Owner: *N. 07-09/10 B 10*
Signature of Licensed Surveyor: *M.K. VALAN*

Colour Index

PROPOSED	[Red Outline]
ROAD	[Blue Outline]
BOUNDARY	[Black Outline]

M.K. VALAN, B.P.
Consulting Civil Engineer, CLASS-I
Licenced Surveyor 623/2002/2003
Corporation of Chennai - 4
No. 37, WOODBUCCIAN STREET,
PERIAMBUR, CHENNAI 600 004.

Signature of Licensed Surveyor