



PLAN SHOWING THE PROPOSED RESIDENTIAL BUILDING AT 11A, WEST VANNIAR STREET, NESAPAKKAM, CHENNAI -78. COR DN 128. ZONE-8. S.NO:203/4A,T.SNO:104. VIRUGAMBAKKAM VILLAGE.


ALL WALLS ARE IN BRICK WORK WITH CM 1:5
 ALL WALLS ARE PLASTERED IN CM 1:4
 CONTINUED RCC LINTEL 6" THICK IN CC 1:2:4
 RCC ROOF 4 1/2" THICK IN CC 1:2:4
 RCC PLINTH BEAM 12" THICK IN CC 1:2:4
 ALL PCC WORK IN CC 1:4:8
 FOOTING IN BRICK WORK WITH C.M 1:5

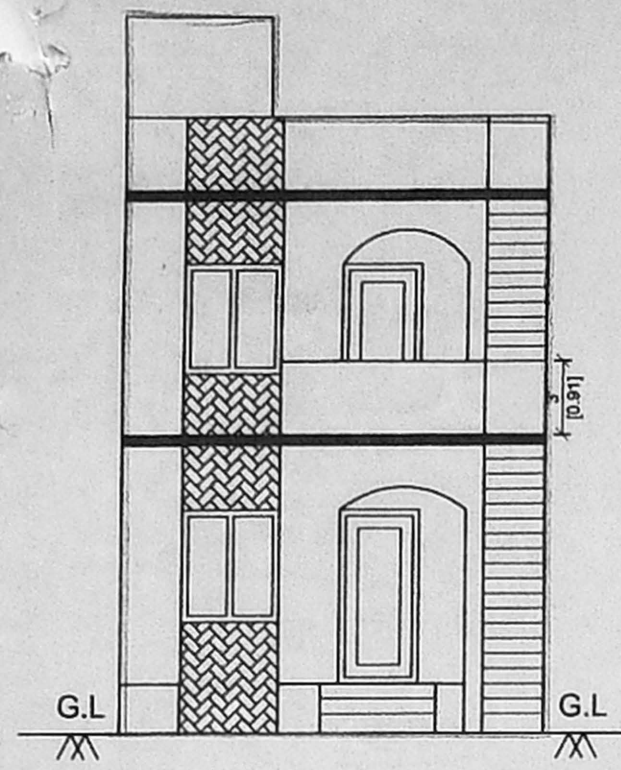


ELEVATION

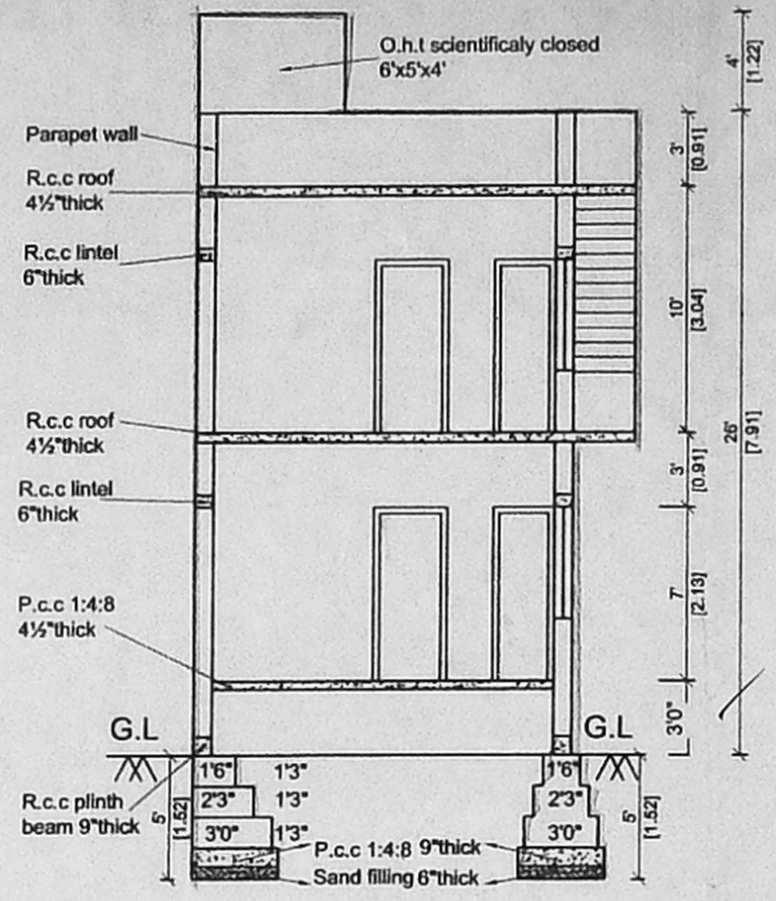

SECTION ON A-A

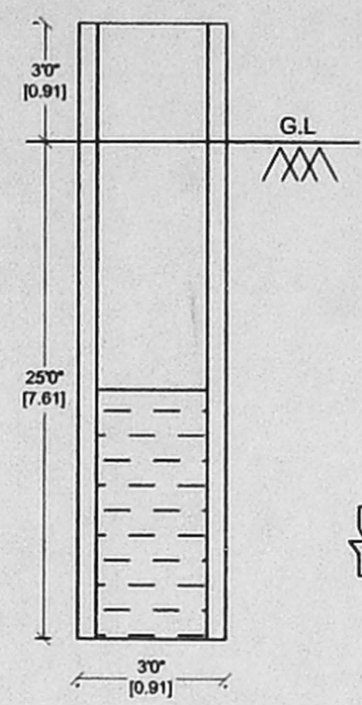

Well details
NOT TO SCALE

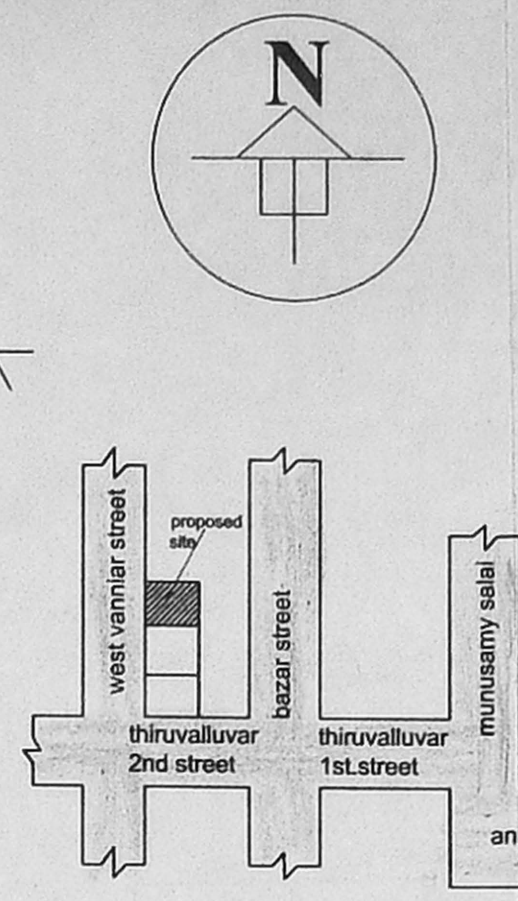

KEY PLAN
NOT TO SCALE


CMDA "A" CHANNEL JOINERY DETAILS

C. No. 41/40258/2003


Scrutiny P. A. I. 2/14/2003

Revised Plan


D.. T. WOOD DOOR	3'3" X 7'0"
D1.. C. WOOD DOOR	3'0" X 7'0"
D2.. C. WOOD DOOR	2'6" X 7'0"
W.. C.W. WINDOW	5'0" X 4'6"
W1.. C.W. WINDOW	1'0" X 4'6"
V.. VENTILATOR	3'0" X 2'0"

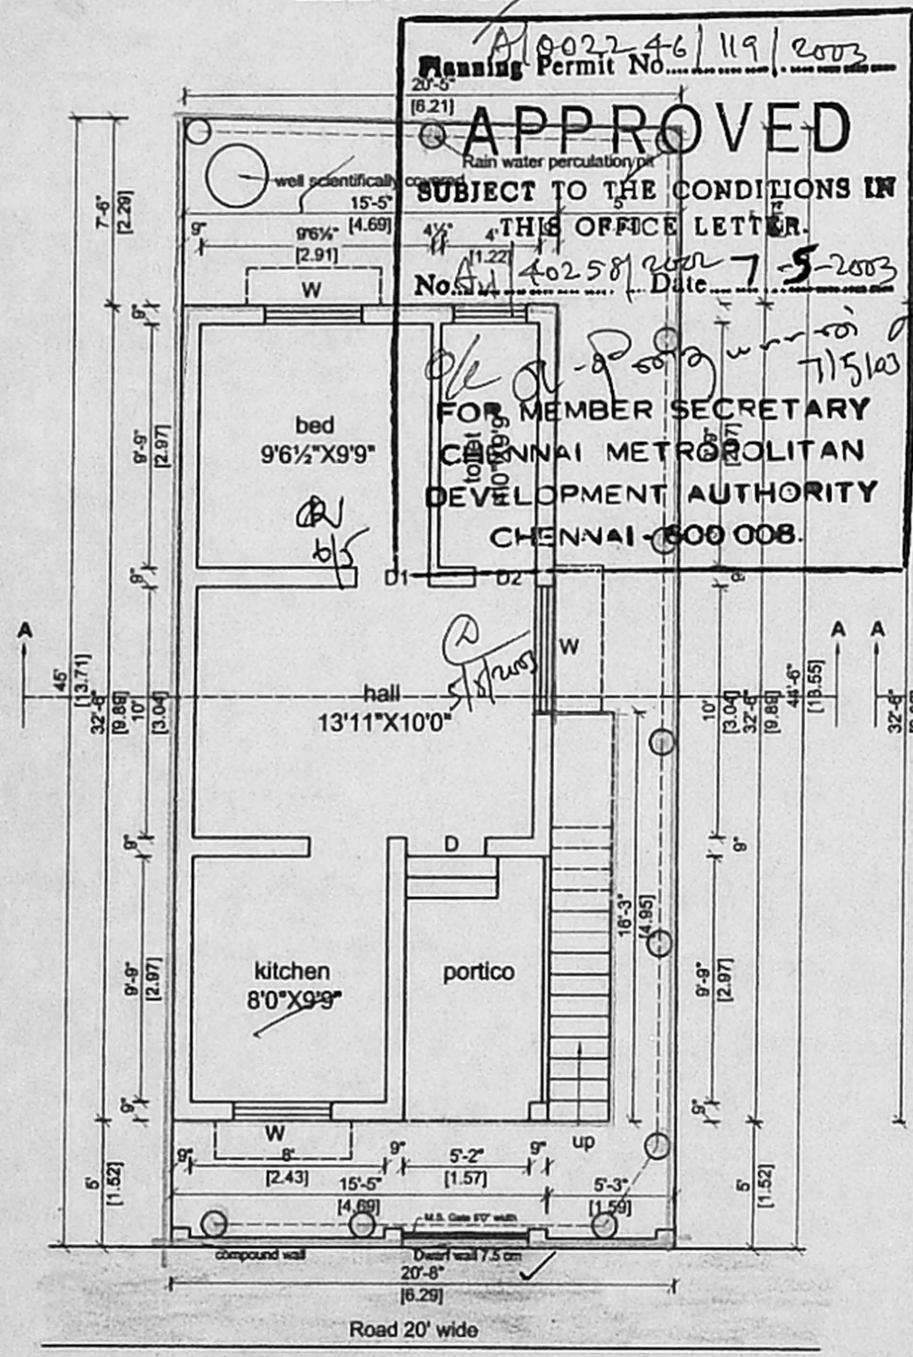


SITE PLAN CUM
G.FLOOR PLAN

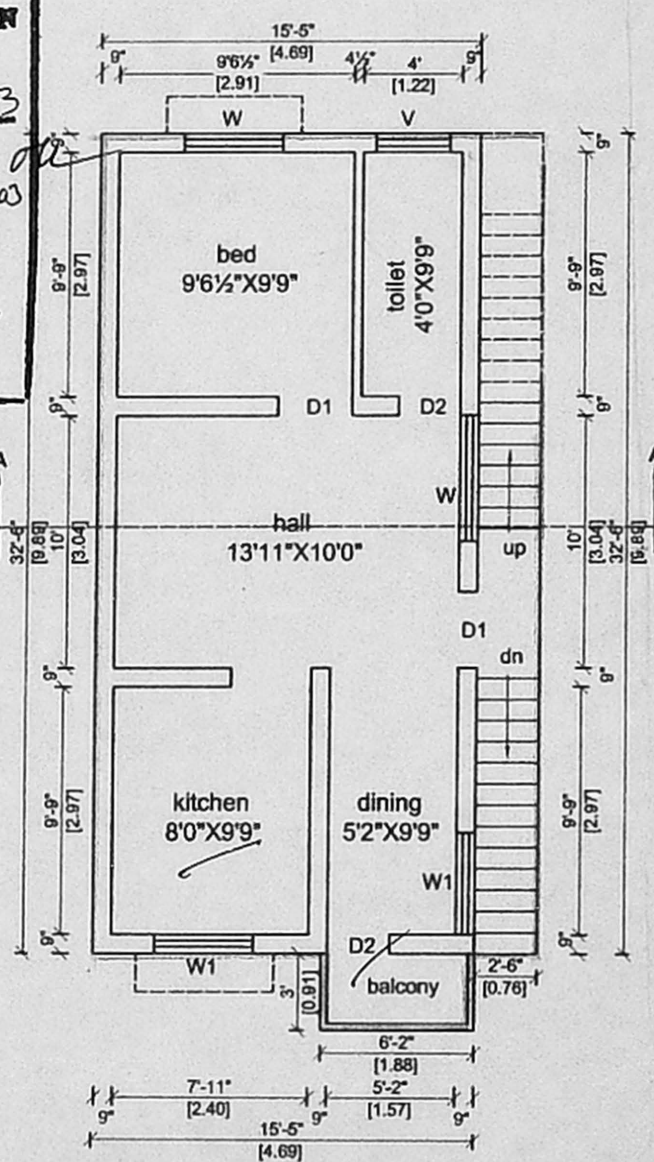


F.FLOOR PLAN

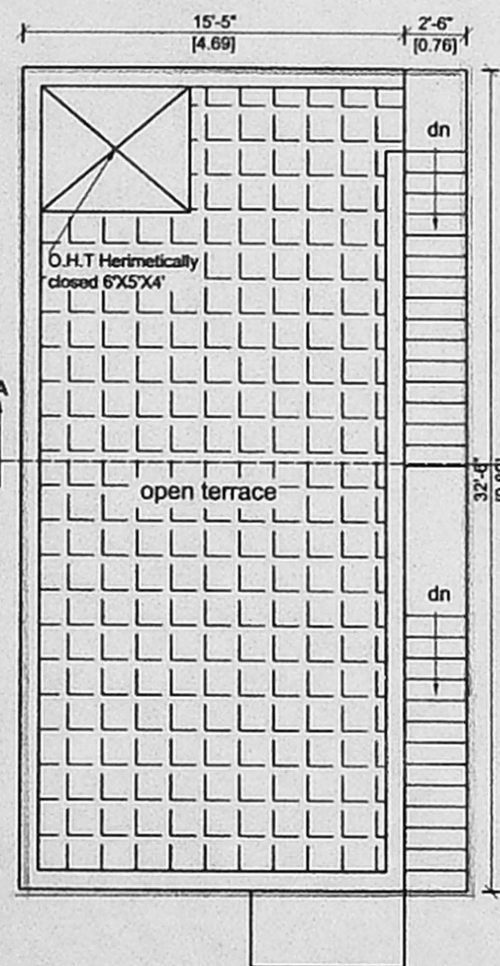


TERRACE FLOOR
PLAN

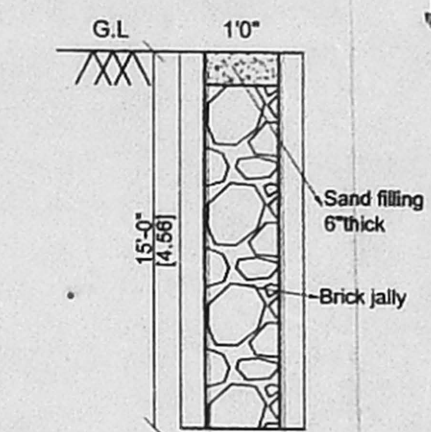


Rain water Perculation pit
NOT TO SCALE

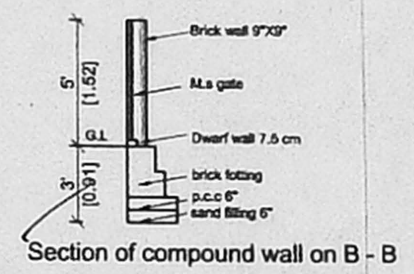

Section of compound wall on B - B

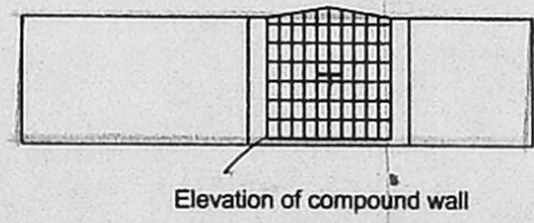

Elevation of compound wall

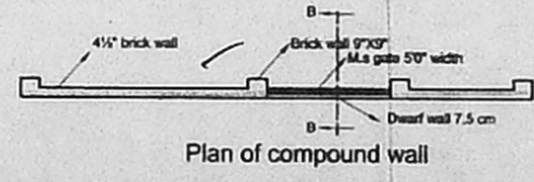

Plan of compound wall

AREA DETAILS

PLOT AREA :	85.38 SQ.M
GROUND FLOOR	50.31 SQ.M
FIRST FLOOR	52.02 SQ.M
TOTAL AREA	102.33 SQ.M
PLOT COVERAGE	58.92%
FSI	1.20

COLOUR INDEX

PROPOSED	[Symbol]
ROAD	[Symbol]
SITE BOUNDARY	[Symbol]

SCALE : 0' 1" = 8' 0"

OWNER SIGNATURE

R. S. S. S. S.

LICENCED SURVEYOR

[Signature]

Cell : 9840027658
 Ph : 2262464 (O) 2264654 (R)
S. KOSAL KUMAR, D.C.E.
 CONSULTING CIVIL ENGINEER
 LICENCED SURVEYOR
 CORPORATION OF CHENNAI
 CLASS - II LICENCE No: 567
 TAMBARAM MUNICIPALITY
 ALANDUR MUNICIPALITY
 PALLAVAPURAM MUNICIPALITY
 NANDIVARAM - GUDUVANCHERI TOWN
 PANCHAYATH
 OFF - NEO TECNIC'S
 20, SHANMUGAM ROAD,
 TAMBARAM WEST, CHENNAI - 600 047