
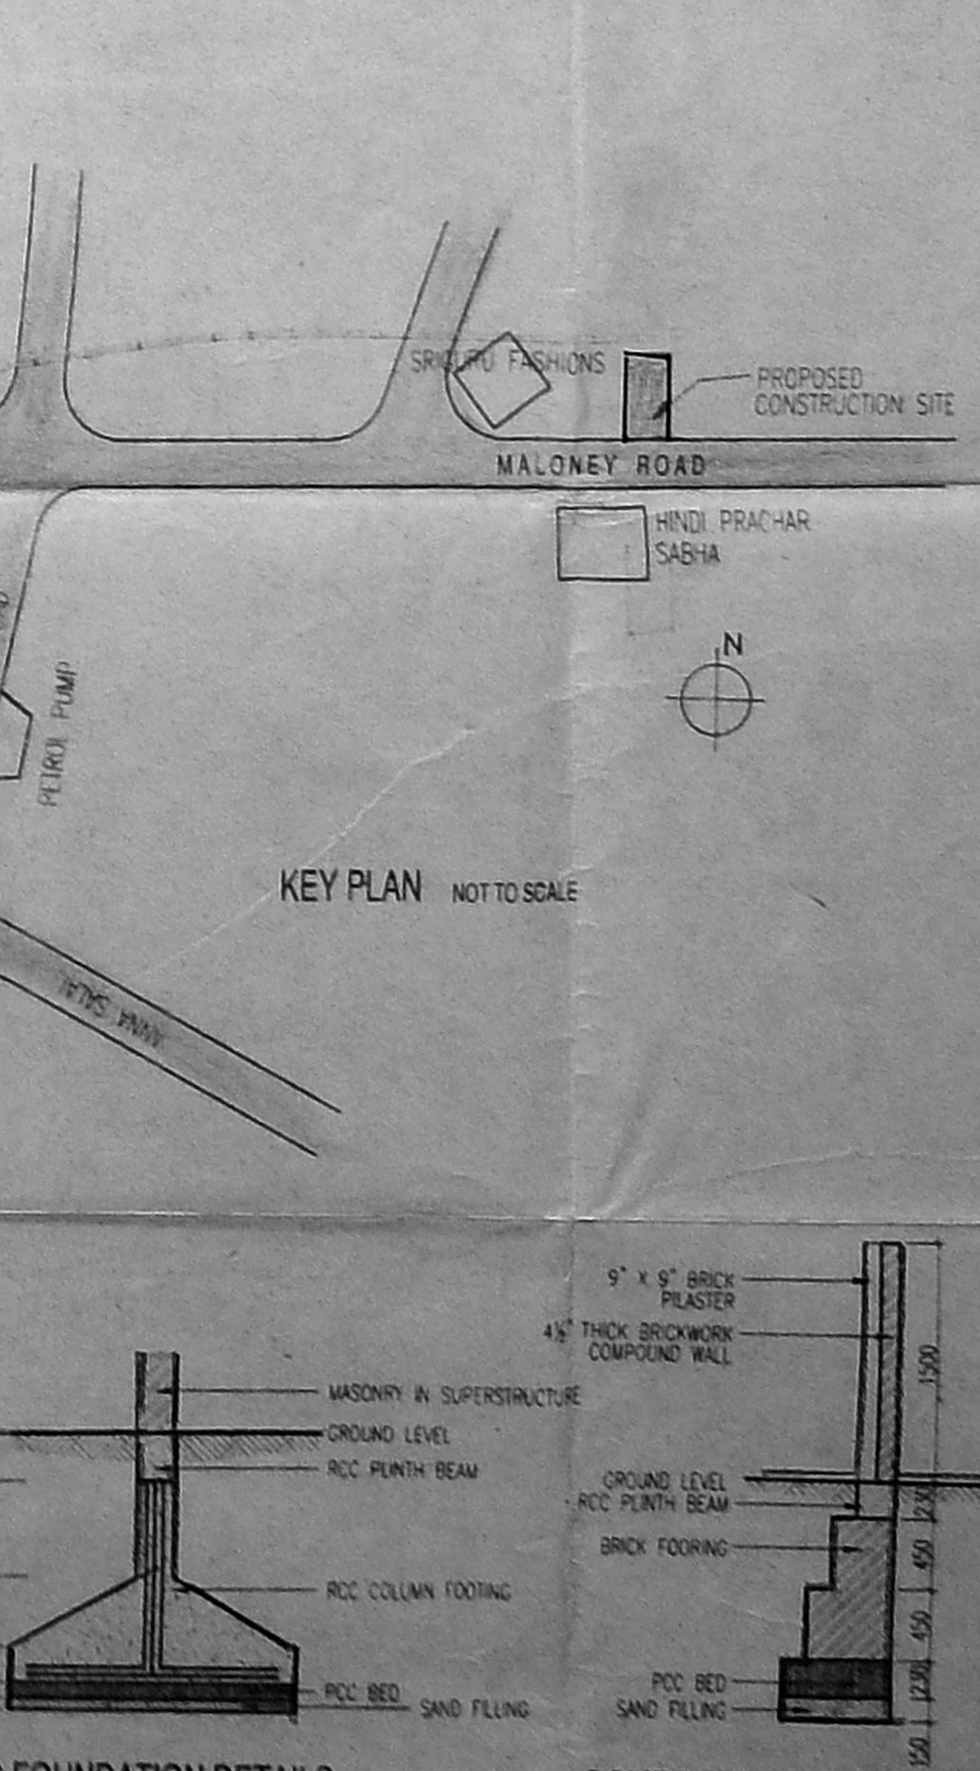
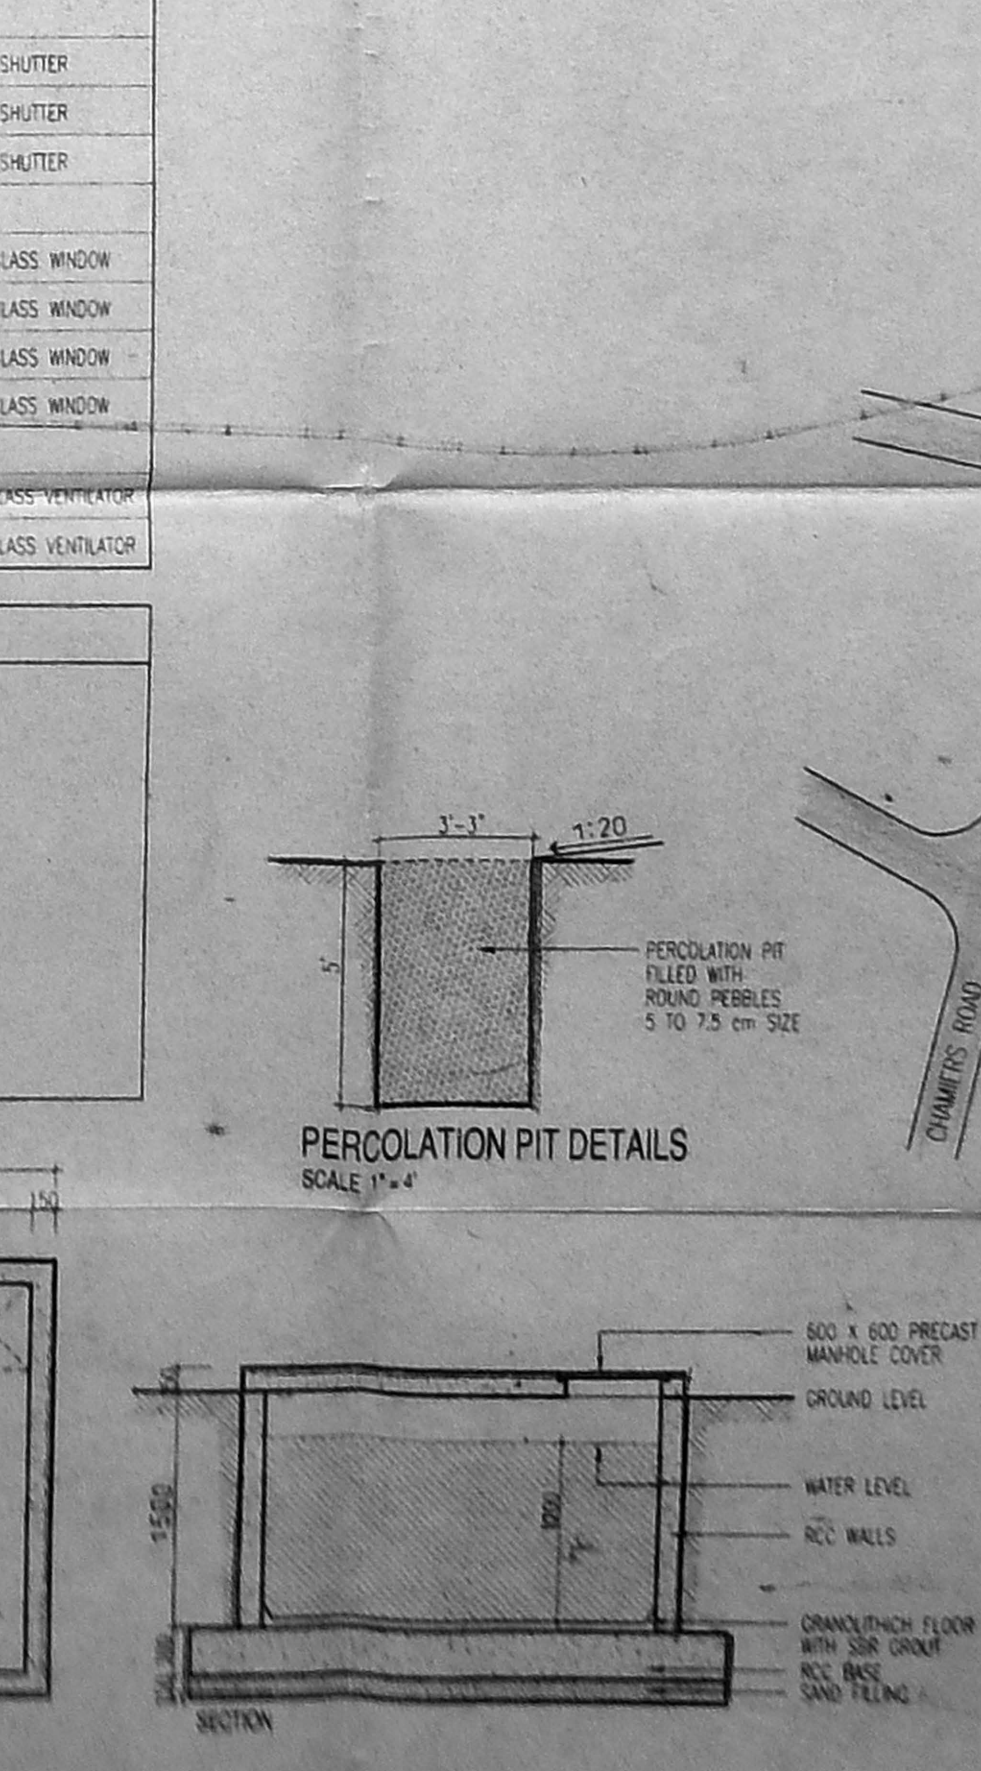
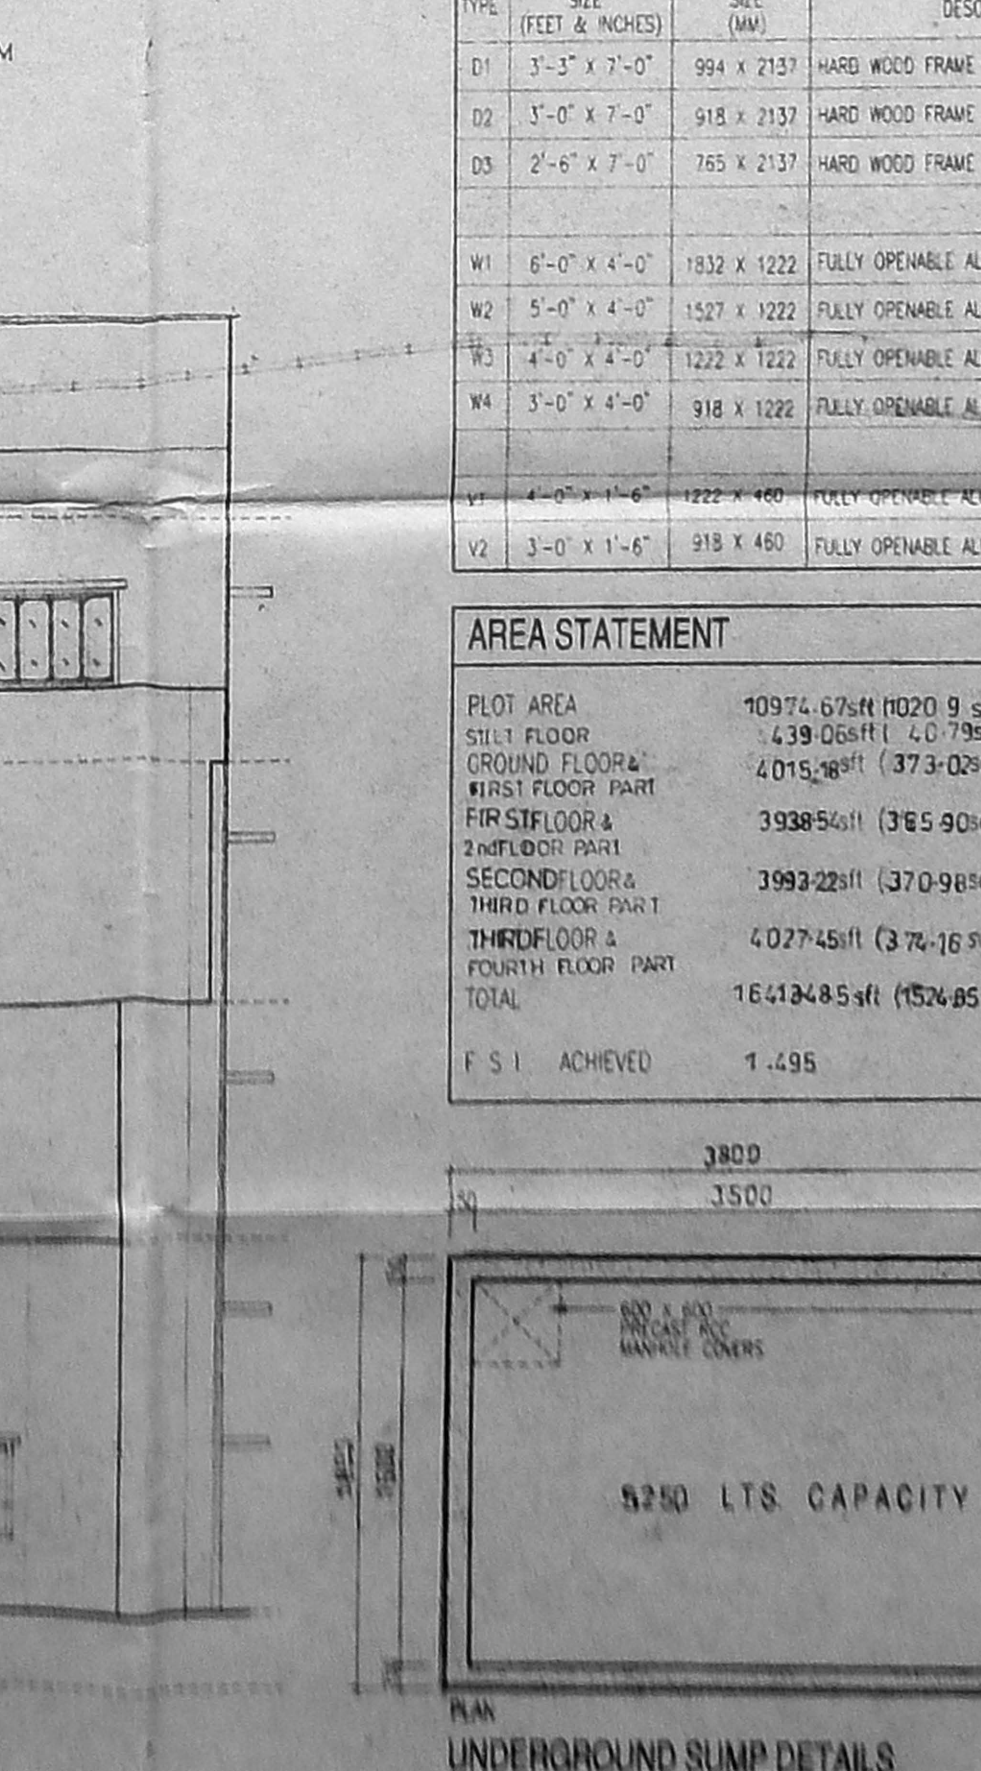
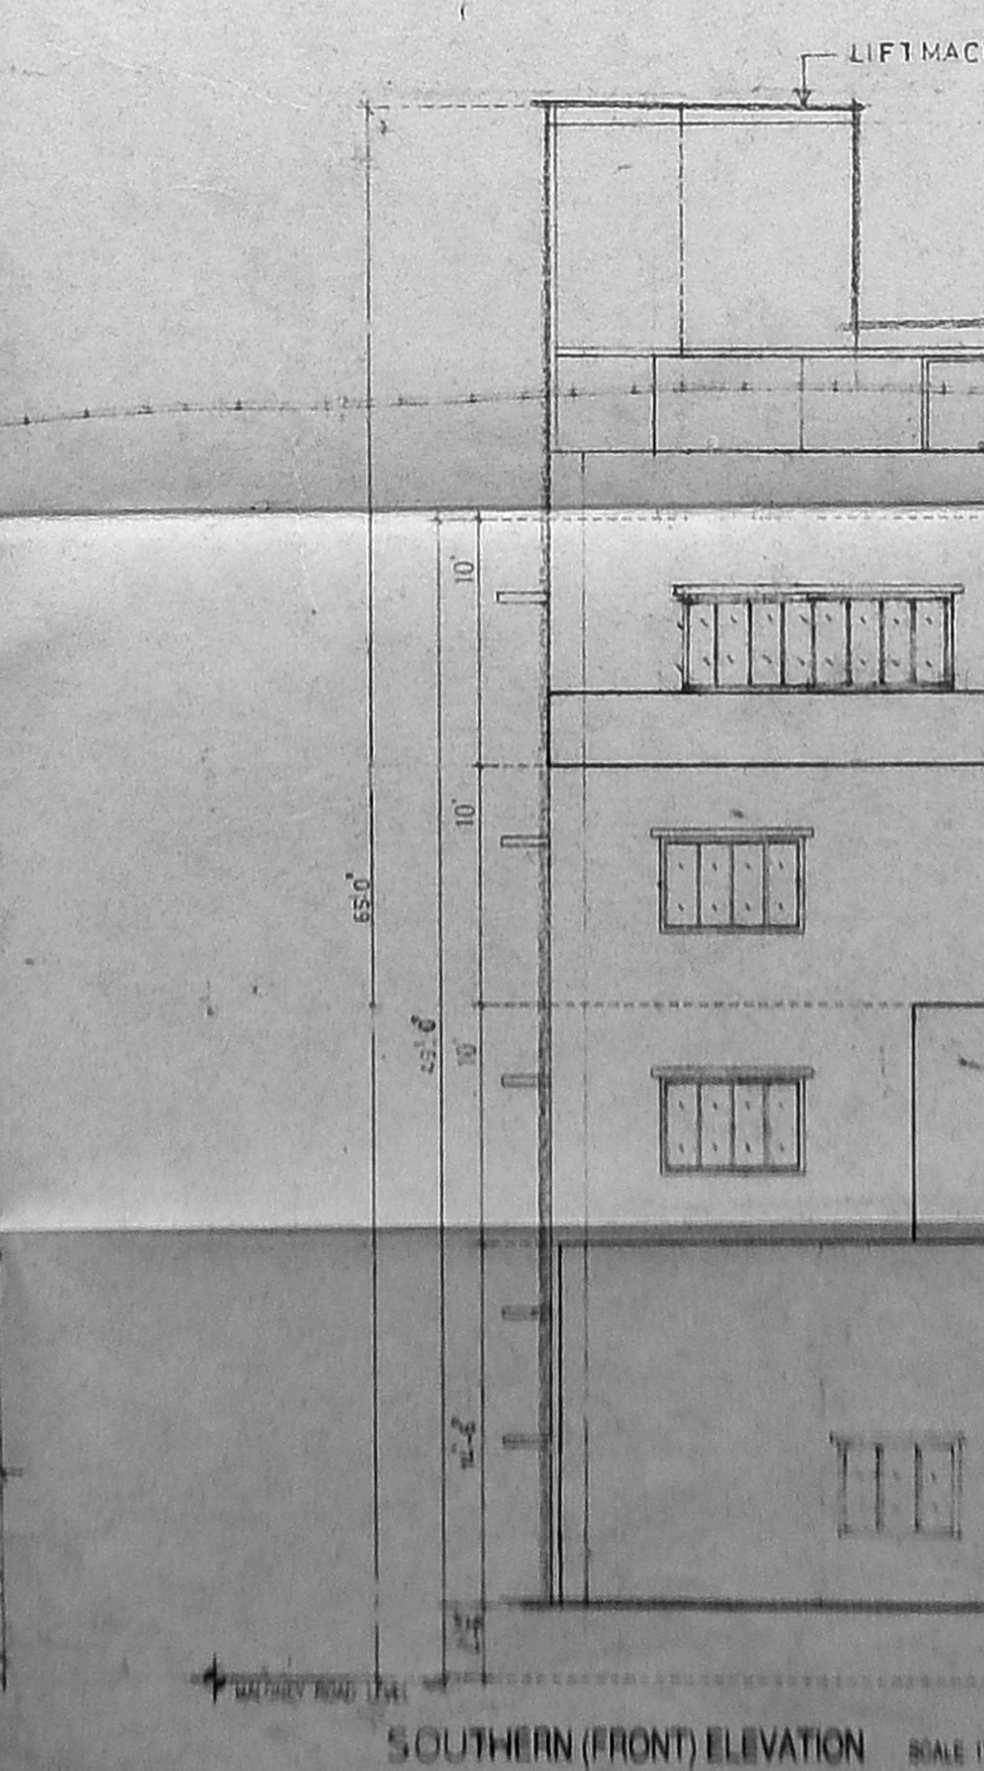


APPROVED
 SUBJECT TO THE CONDITIONS IN THIS OFFICE LETTER.
 No. 51/4/5580/2002
 FOR MEMBER SECRETARY
 CHENNAI METROPOLITAN
 DEVELOPMENT AUTHORITY
 CHENNAI-600 008.

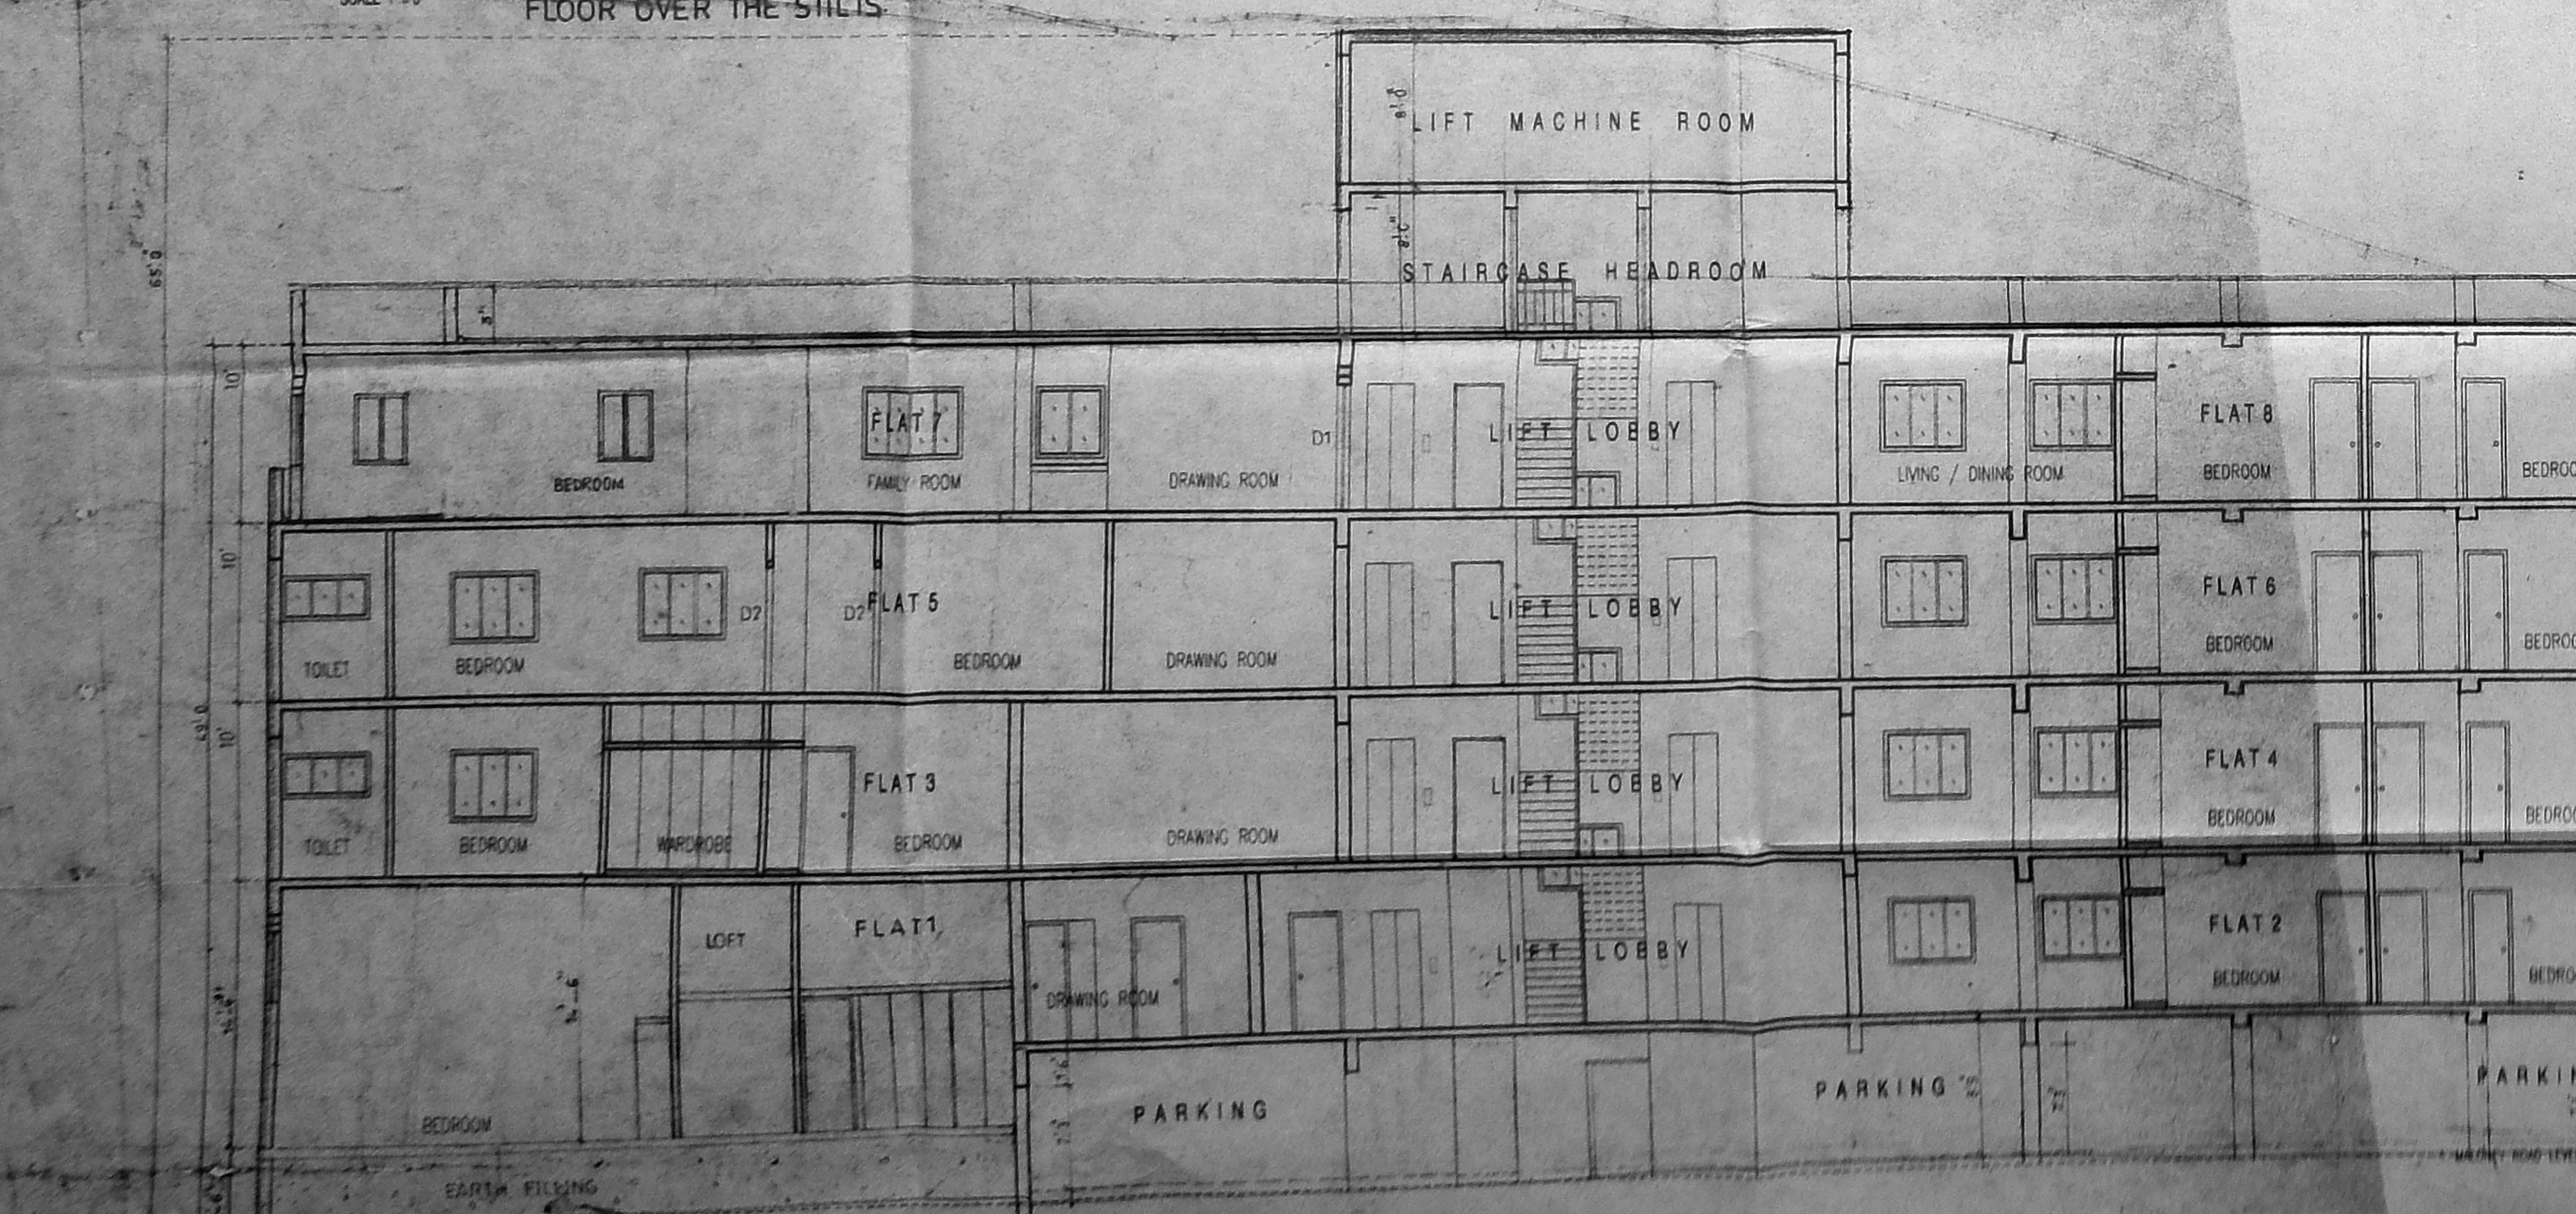


SCHEDULE OF JOINERY

TYPE	SIZE	DESCRIPTION

AREA STATEMENT

DESCRIPTION	AREA (SQ. FT.)
PLOT AREA	10971.67 (1020.9 sqm)

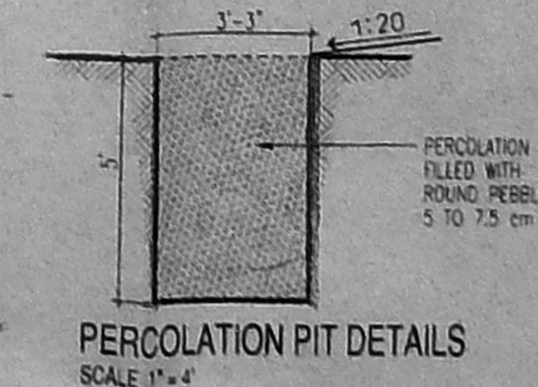

PROJECT
PROPOSED RESIDENTIAL BUILDING AT DOOR NO.17, MALONEY ROAD, T. NAGAR, CHENNAI 600 017
 T.S. NO. 2559, BLOCK 142, T. NAGAR DIVISION, MAMBALAM, GUNDEY TALUK

PREPARED BY
PRADEEP KUMAR VANAMA
 ARCHITECT (A/91/13/87)
 LICENSE NO. SV/98/982
 17, ADAI LINGI, NAGAR

COLOUR CODE
 Proposed: Roads
 Boundary: Sewer Line

DRAWING TITLE
AUTHORITIES APPROVAL DRAWING

Scale 1"=8', 1:50
 Date July 17, 2002
 Drawn by: SNAKUMAR
 Checked by: PRADEEP
 DRAWING NO. **AP 100**
 REVISION NO. 0
 Drawing File Name: