
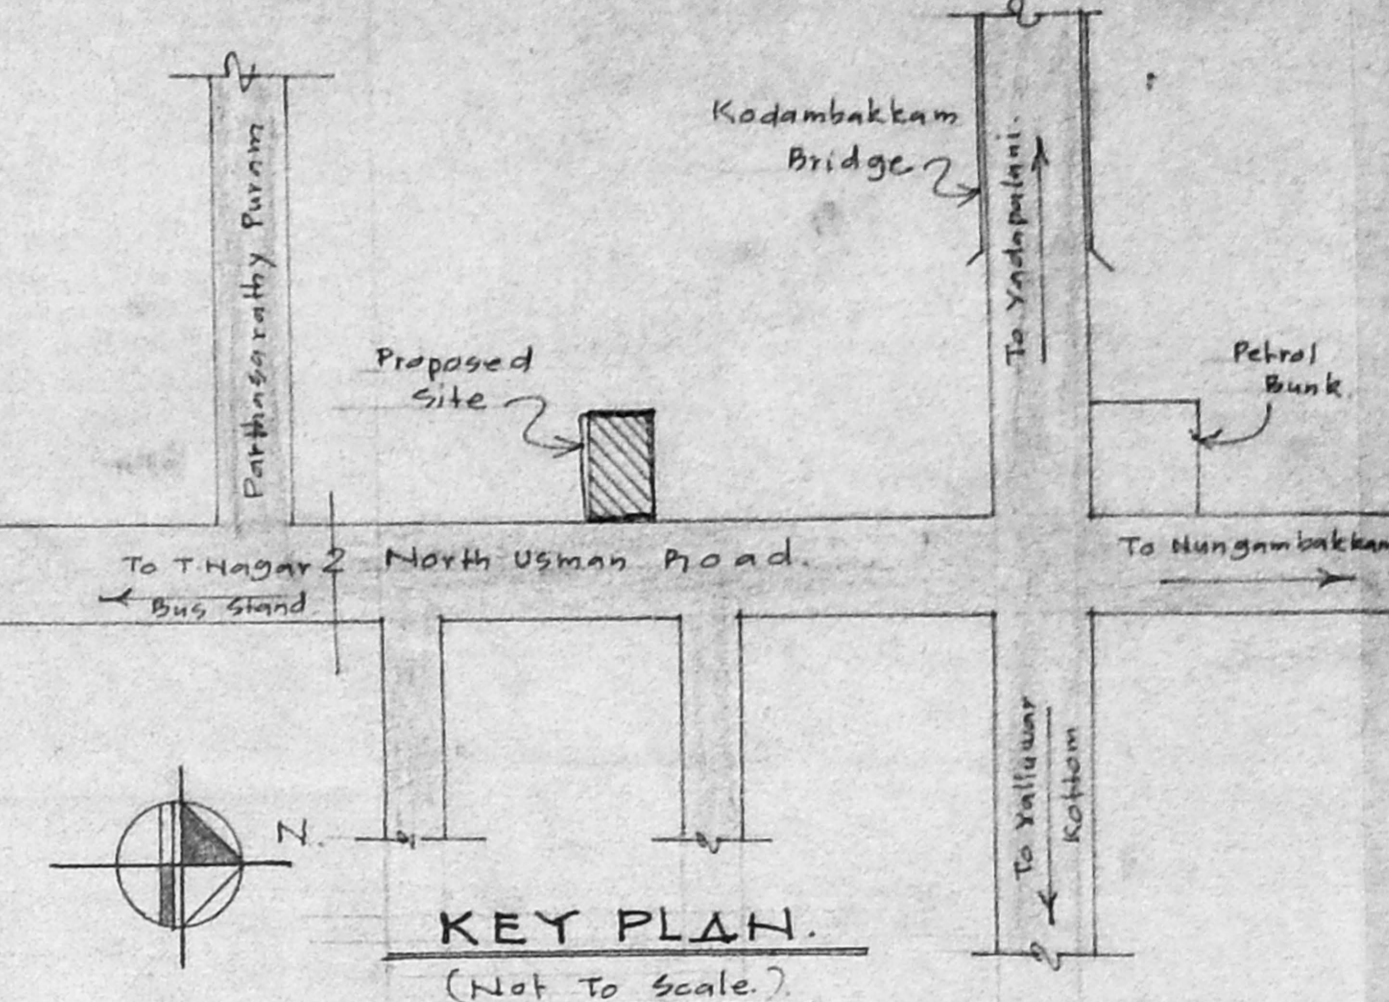
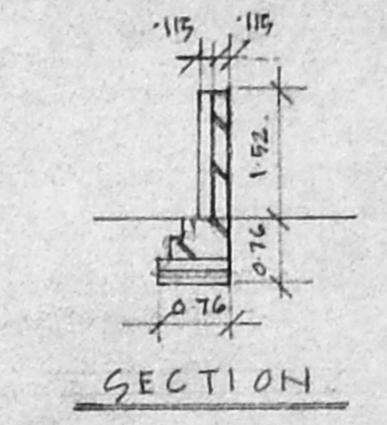
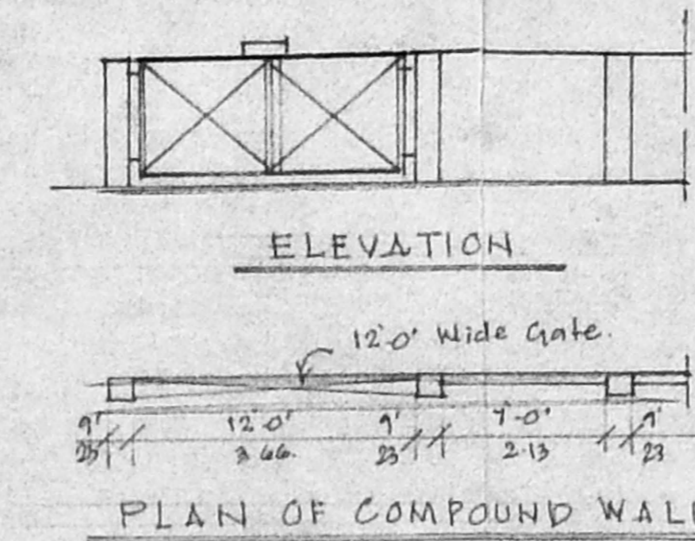
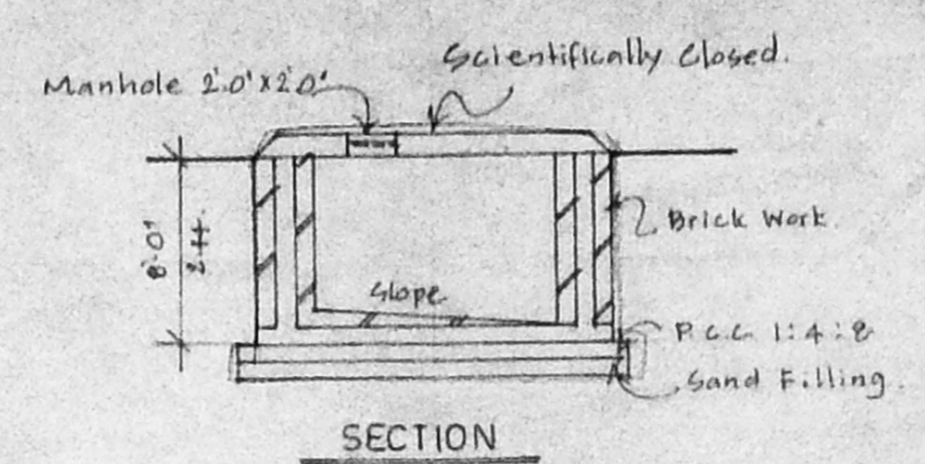
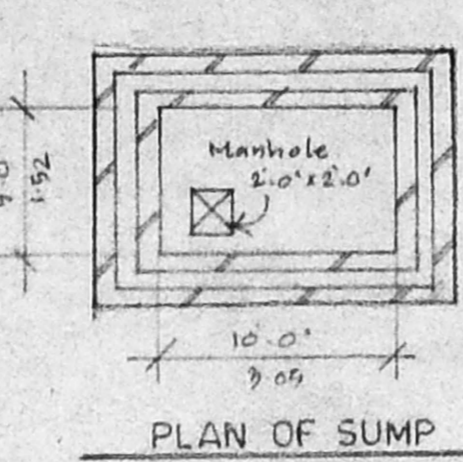


APPROVED
 SUBJECT TO THE CONDITIONS IN THIS OFFICE LETTER
 No. B-1414/02 Date: 7-2-2002
 FOR MEMBER SECRETARY
 CHENNAI METROPOLITAN
 DEVELOPMENT AUTHORITY
 CHENNAI-600 008.

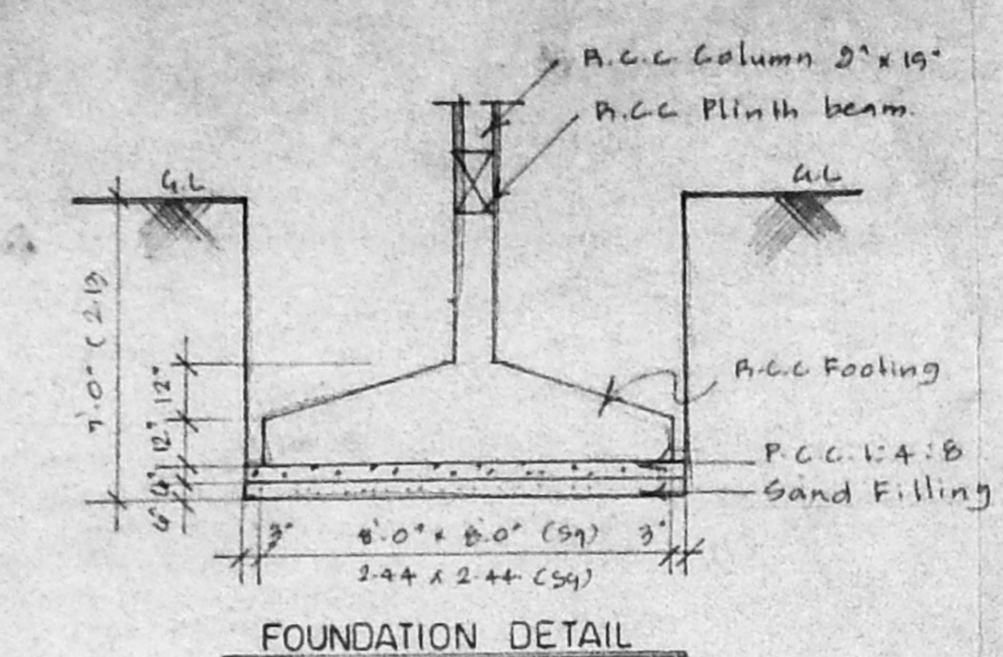

Schedule of Joinery: 16/40

No	Width	Height	Description
D/P	5.0'	7.20'	G.W. Double Door
D	3.3'	7.0'	G.W. Door
D1	3.0'	7.0'	G.W. Door
D2	2.0'	7.0'	G.W. Door
W	4.10'	4.0'	G.W. Glazed Window
W1	3.0'	4.0'	- Do -
W2	3.0'	3.0'	- Do -
V	7.0'	3.0'	Ventilator
W3	3.0'	3.0'	2.0' x 2.0' Window

Classification:

- Scientific Closure
- P.C.C. in G.W. 1:2:4
- 2.0' x 2.0' brick work in G.W. 1:5
- 1.5' m brick work in G.W. 1:5
- Plastering the G.W. in G.W.
- Weathering course in brick jolly lime concrete with a course of flat tiles
- The O.H.T. is Scientifically closed
- The U.G. Sump is Scientifically closed
- All W.C.s in ground floor rise by 0.91 m from Ground Level.

Area Statement: 52.00 Sq. Ft. 489.07 Sq. M.

Plot Area: 5200.00 : 489.07

Proposed Construction:

Ground Floor Area: 1764.00 : 163.88

First Floor Area: 2008.80 : 186.62

Second Floor Area: 2008.80 : 186.62

Third Floor Area: 2008.80 : 186.62

Total Builtup Area: 7790.40 : 723.75

F.S.I. Applied For: 1.498

Plot Coverage: 38.63%

Owner:

Power Agent

Legend:

Proposed Construction: [Symbol]

Boundary Line: [Symbol]

P. & S. Line: [Symbol]

Sewer Line: [Symbol]

Water Line: [Symbol]





Job Title:

Proposed Apartment at New No. 30, Old No. 194, North Usman road, T. Nagar, Chennai. Bearing T.S. No. 1693/31 Block No. 145, T. Nagar, Mambalam - Guindy Taluk Chennai District.

Scale: 1" = 3'-0" **Date:** 06.11.2001

Licensed Surveyor:

V. SRINIVASAN, AIA.,
 Registered Architect - CA/96/19755
 Licensed Surveyor - Corporation of Chennai
 R.A. No. 344
 6, South Road, West C.I.T. Nagar
 Chennai - 600 035. Phone: 433 62 62

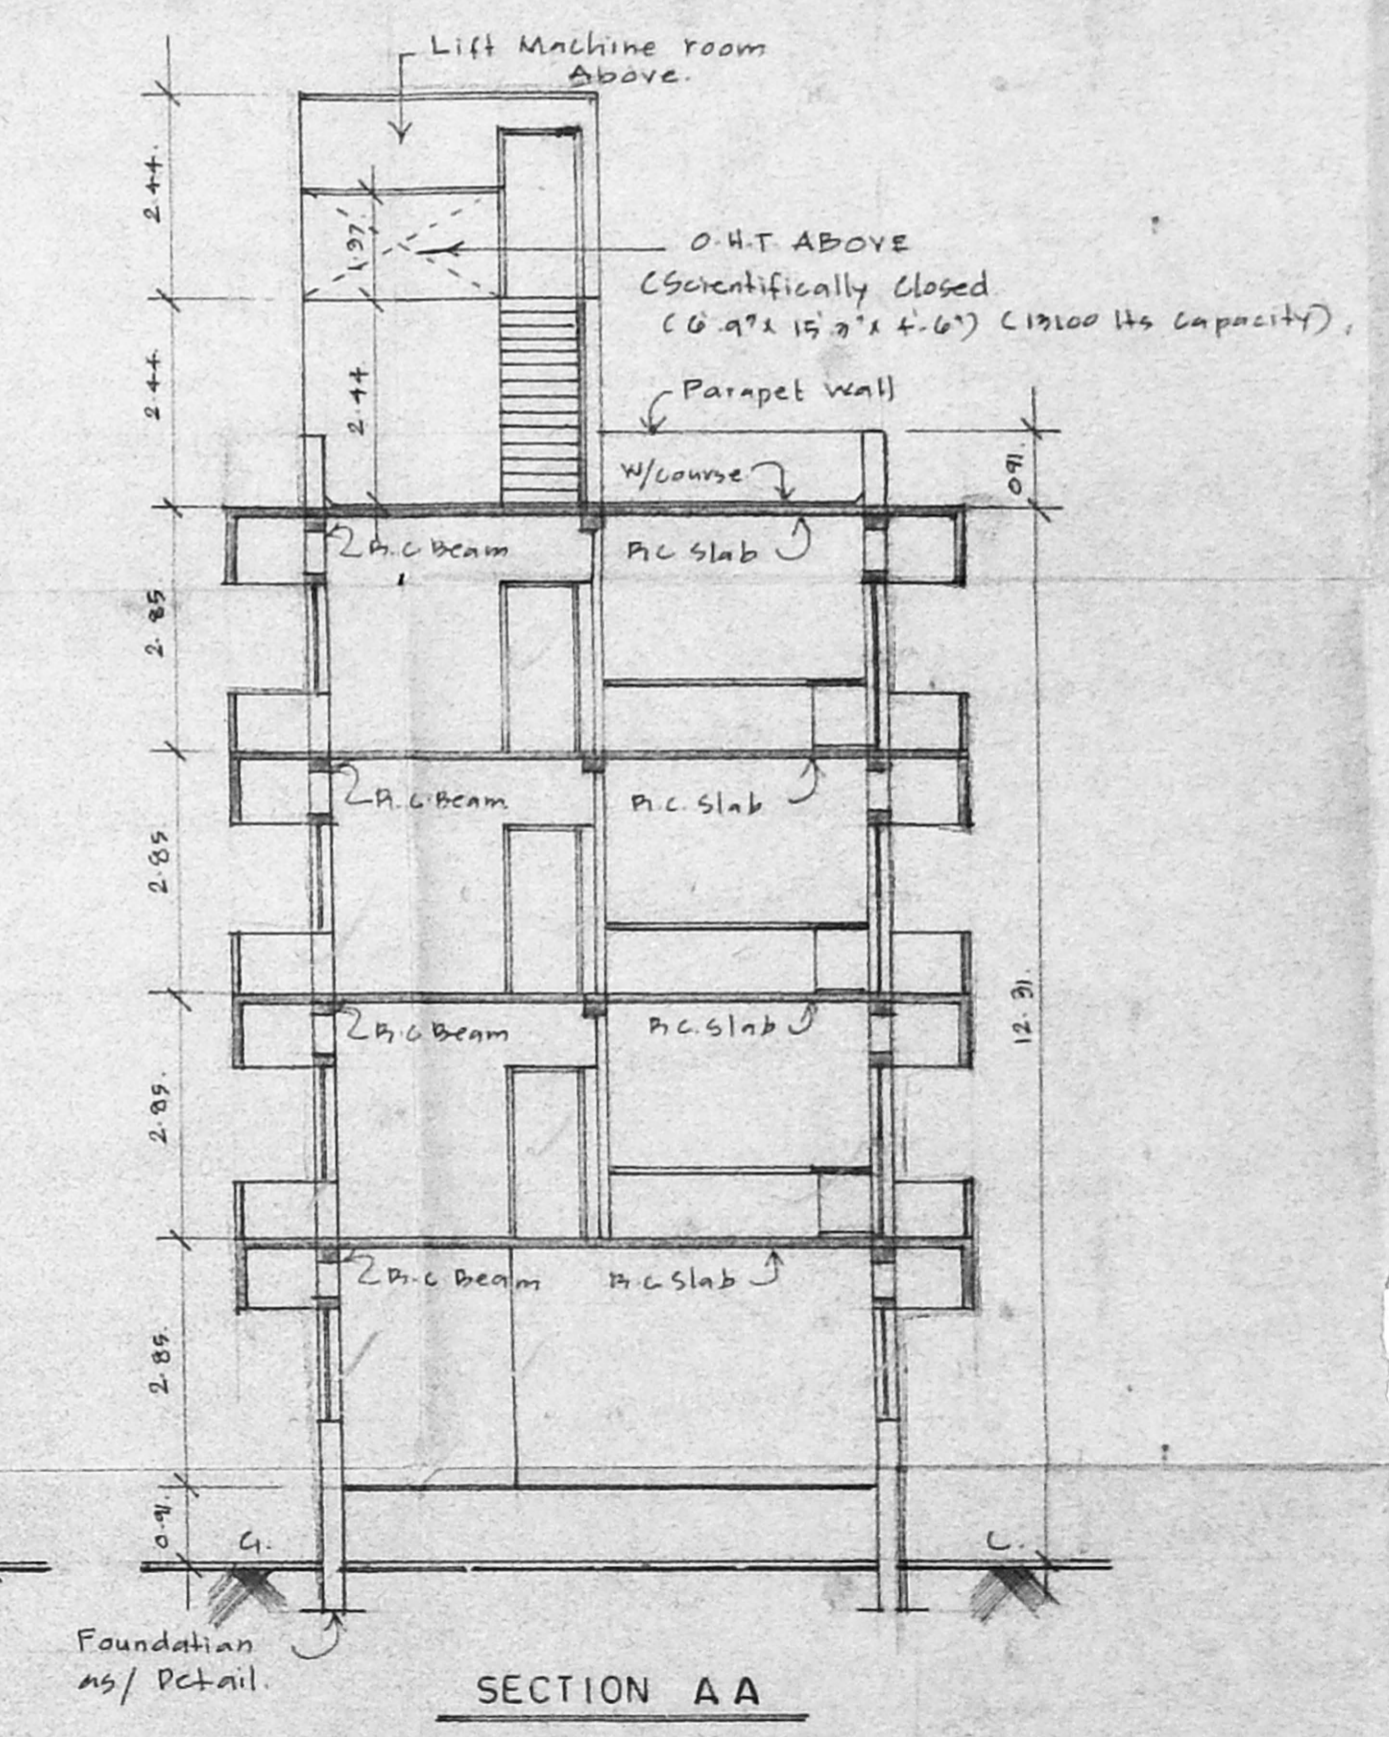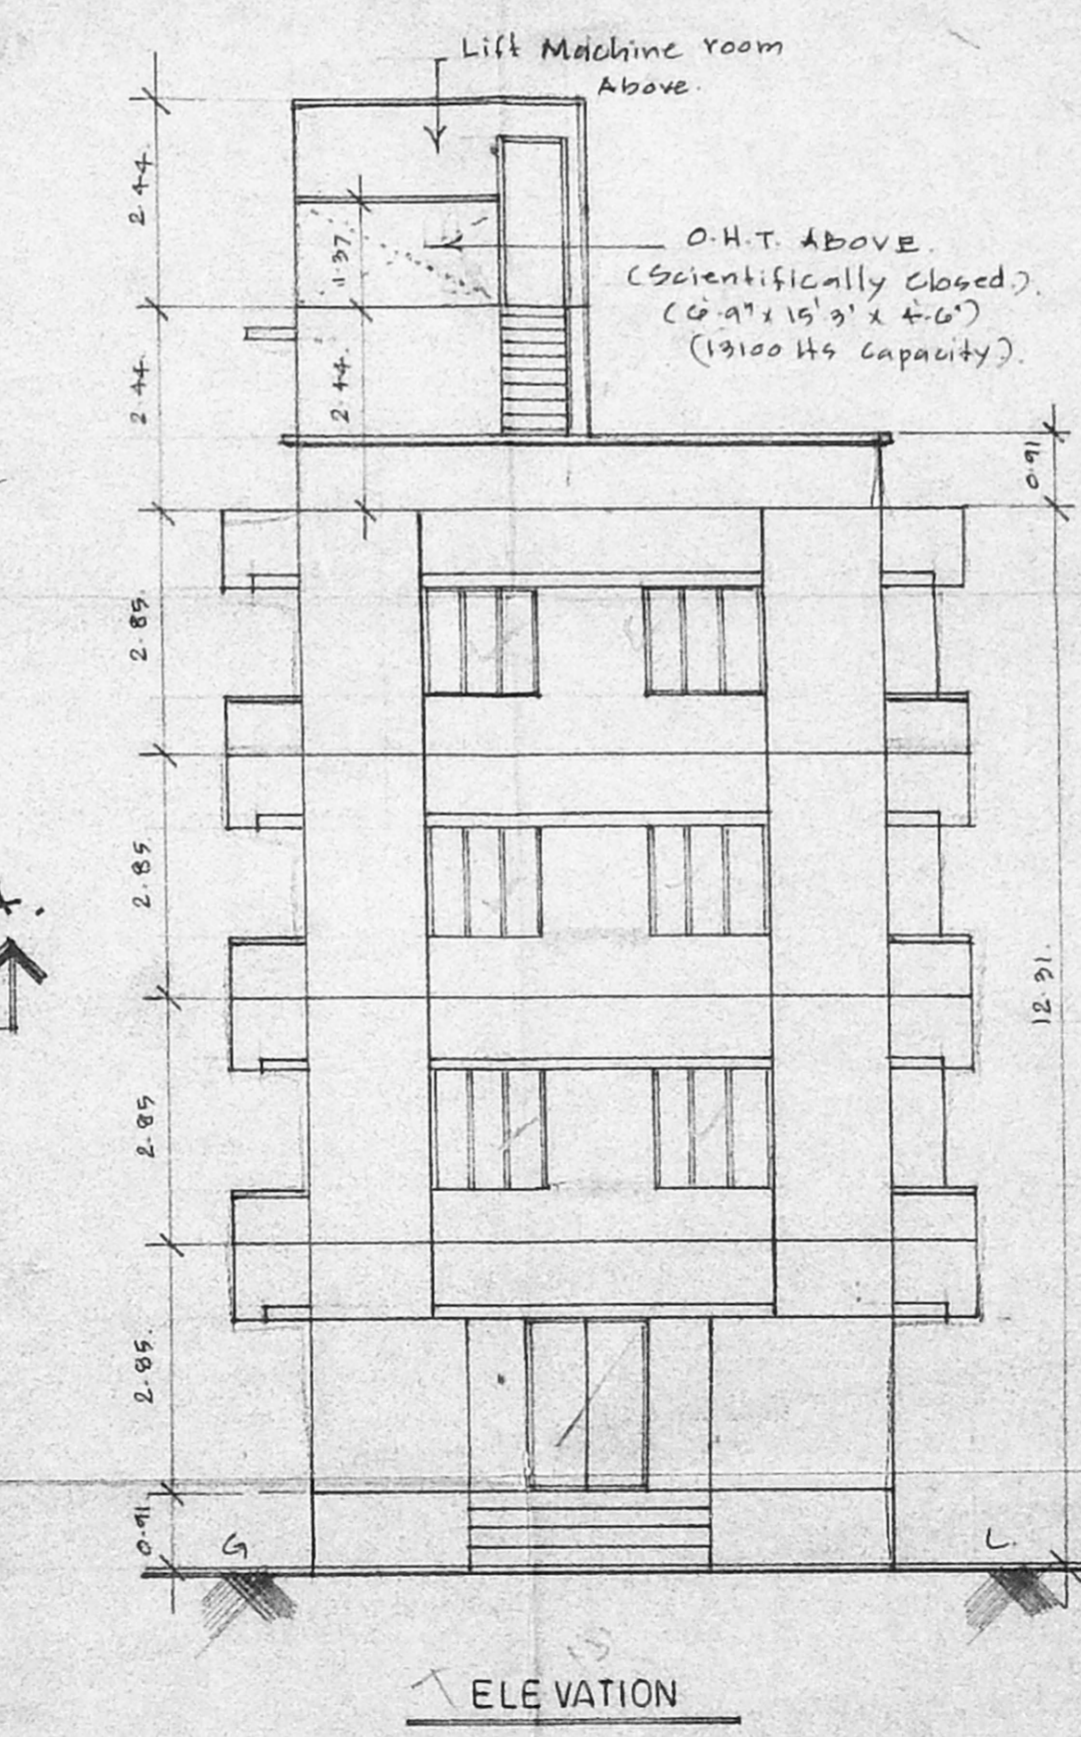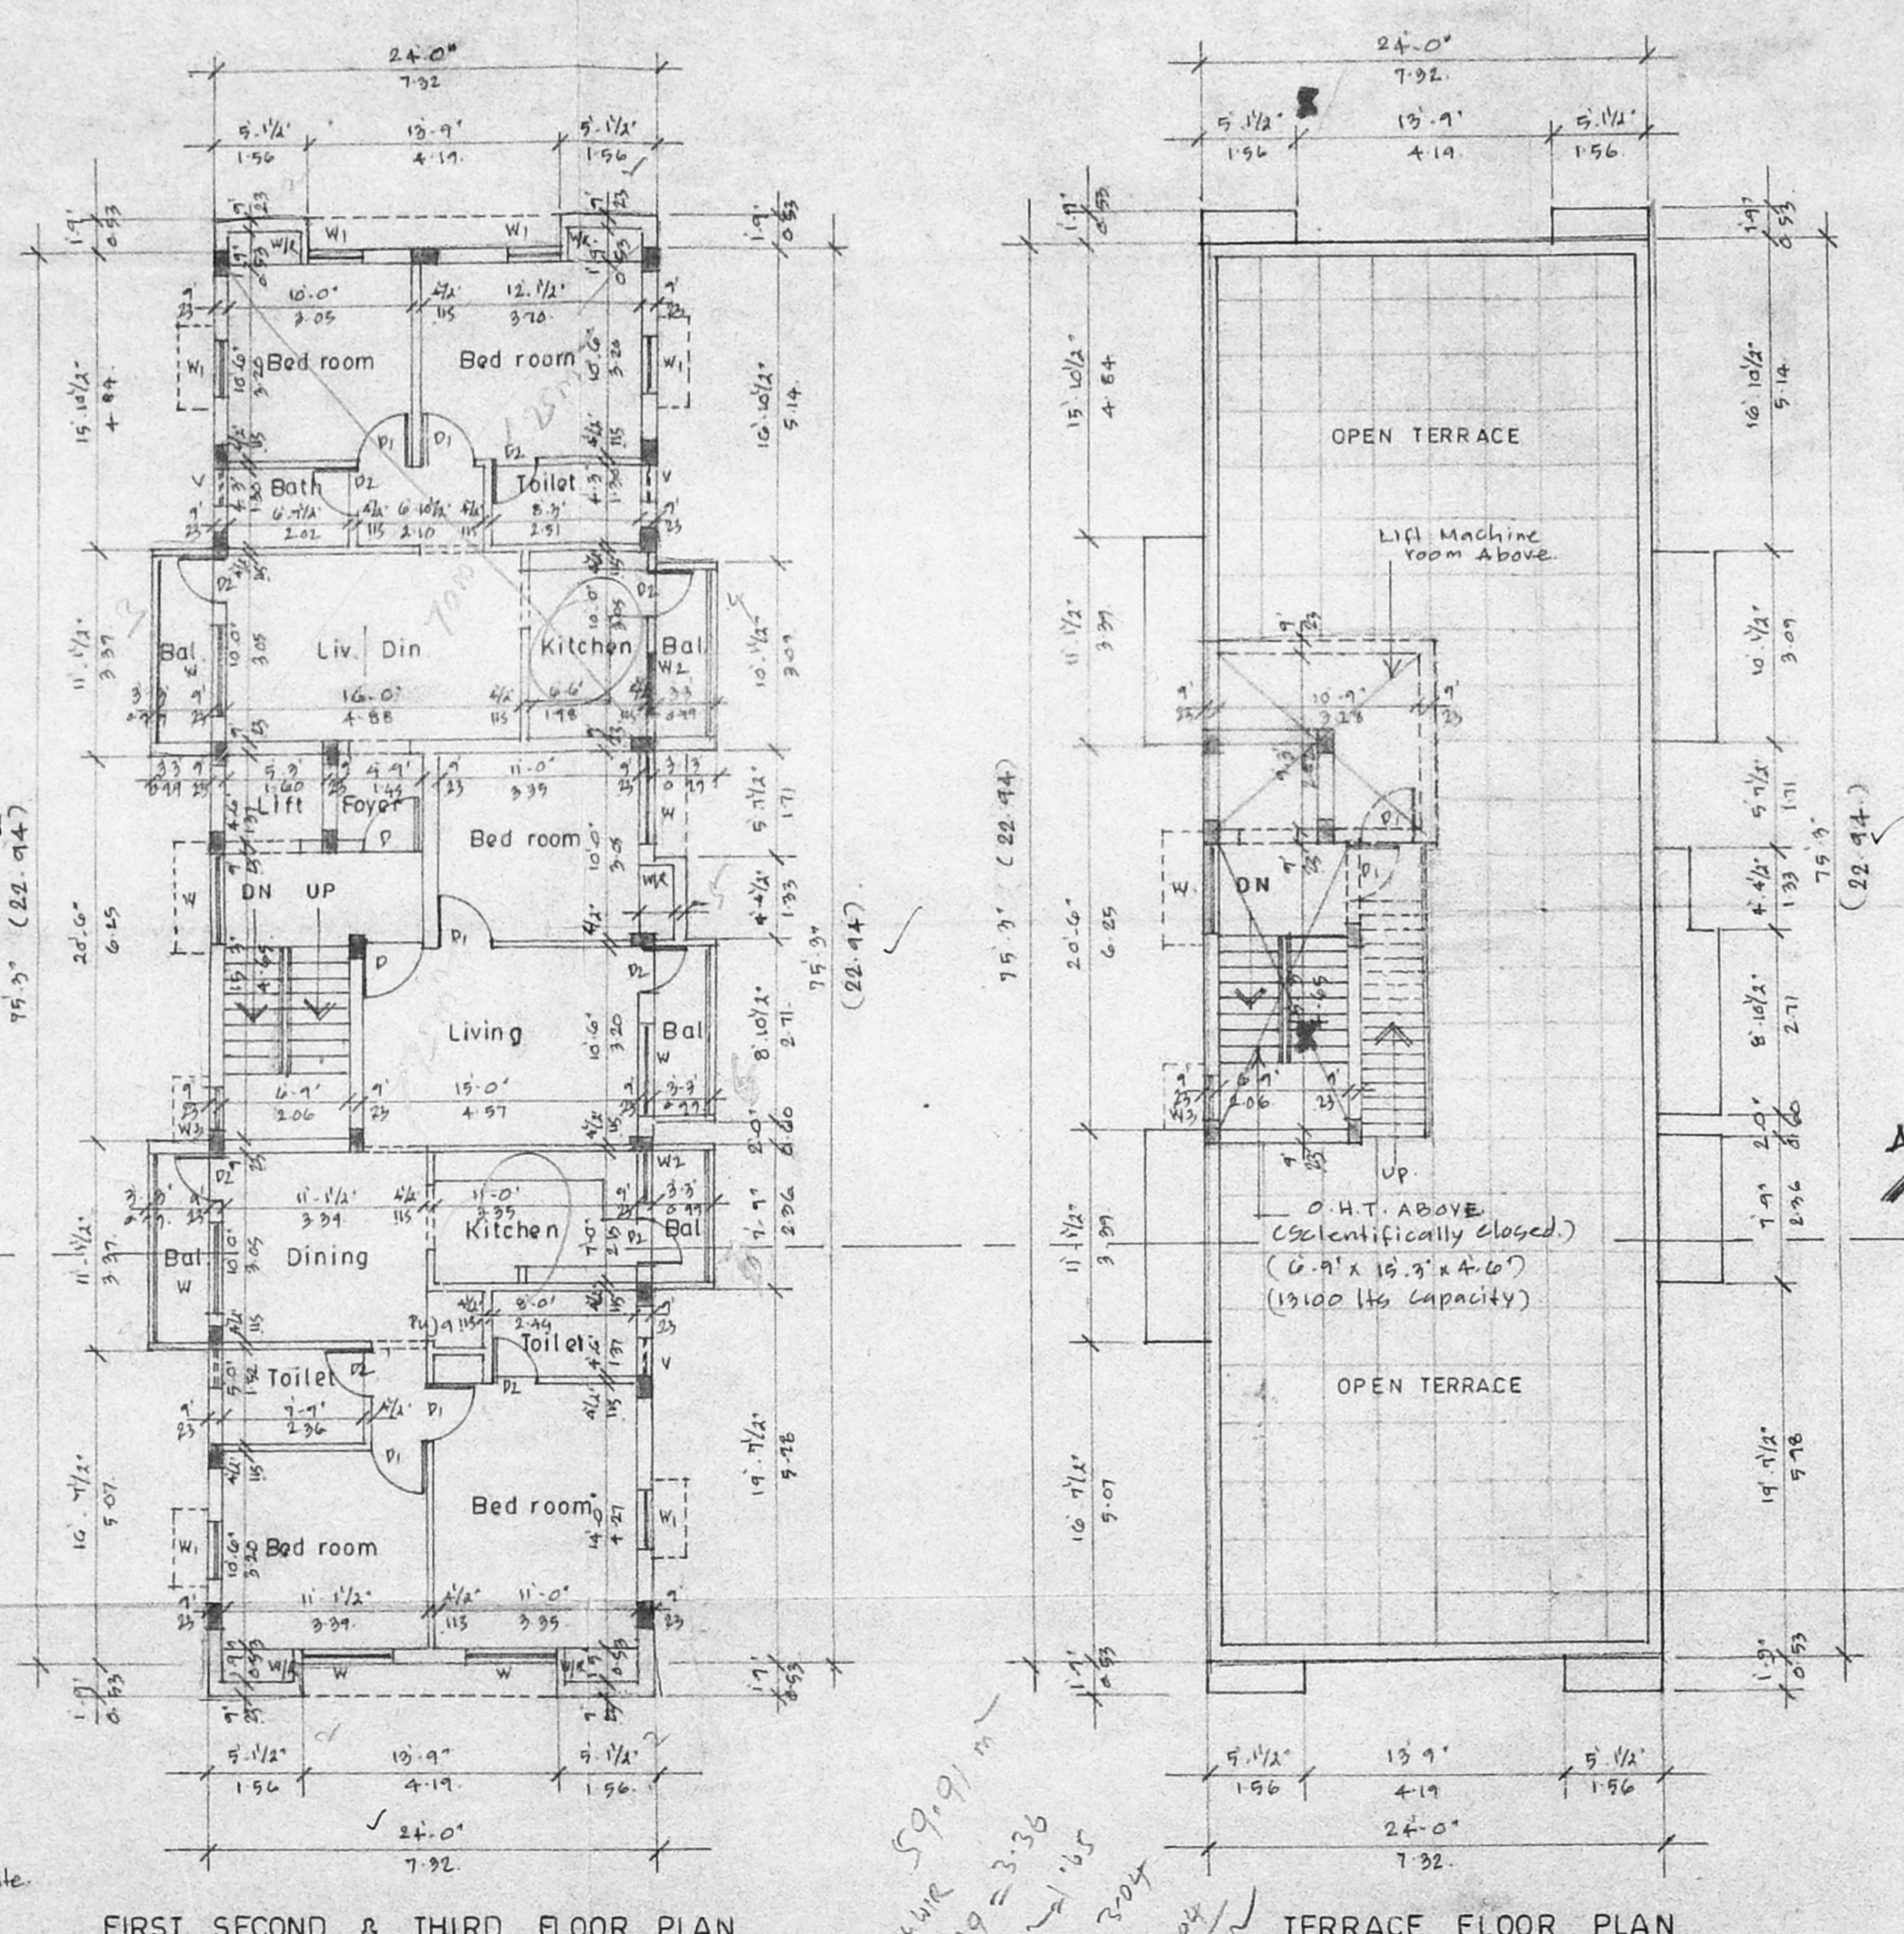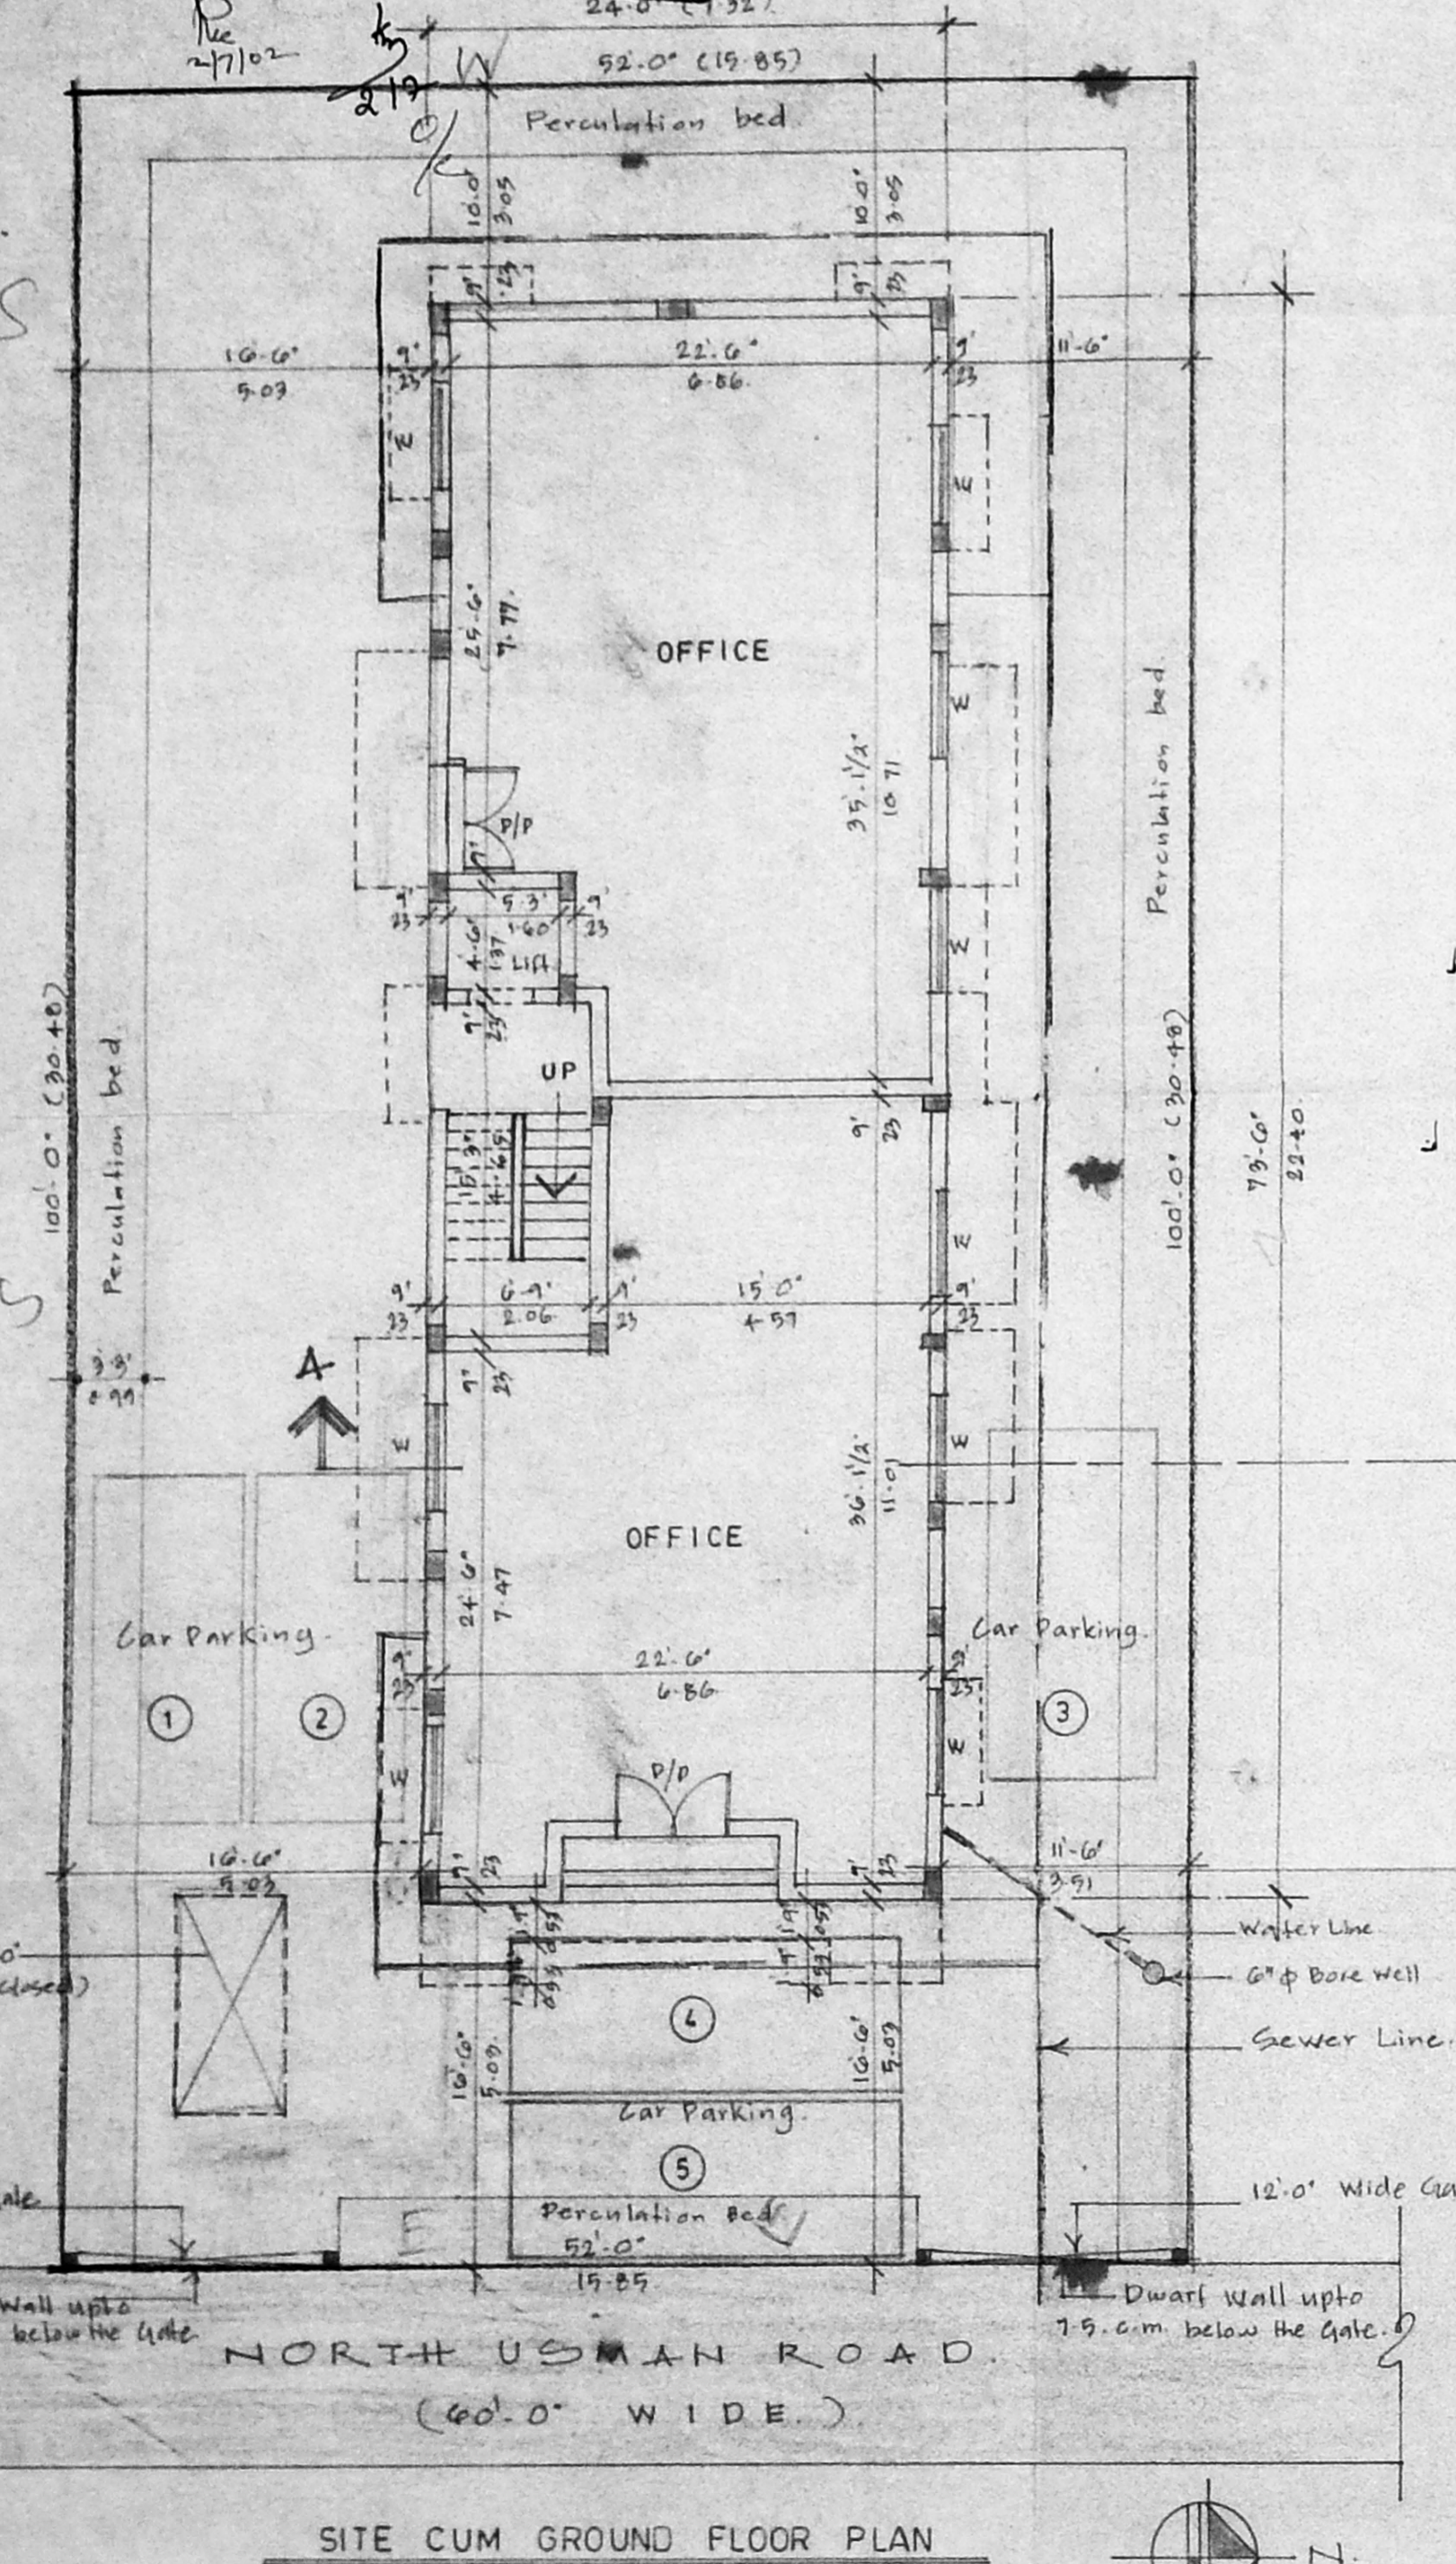

Bed room 59.91 m
 3.39 x 0.99 = 3.36
