


ST 00
152-0
planda
31/2/02

PROJECT TITLE


PROPOSED BUILDING
IN DOOR NO:19, AT
KUTCHERY ROAD,
R.S.NO.2604/6
BLOCK NO:53 OF
MYLAPURE COWAY

OFFICE COPY


B/S.P.12/Hgt/12-2/2002
Planning Permit No.
APPROVED
SUBJECT TO THE CONDITIONS IN
THIS OFFICE LETTER.
B2/15352/02 Date: 16.11.10
FOR MEMBER SECRETARY
CHENNAI METROPOLITAN
DEVELOPMENT AUTHORITY
CHENNAI-600 008.

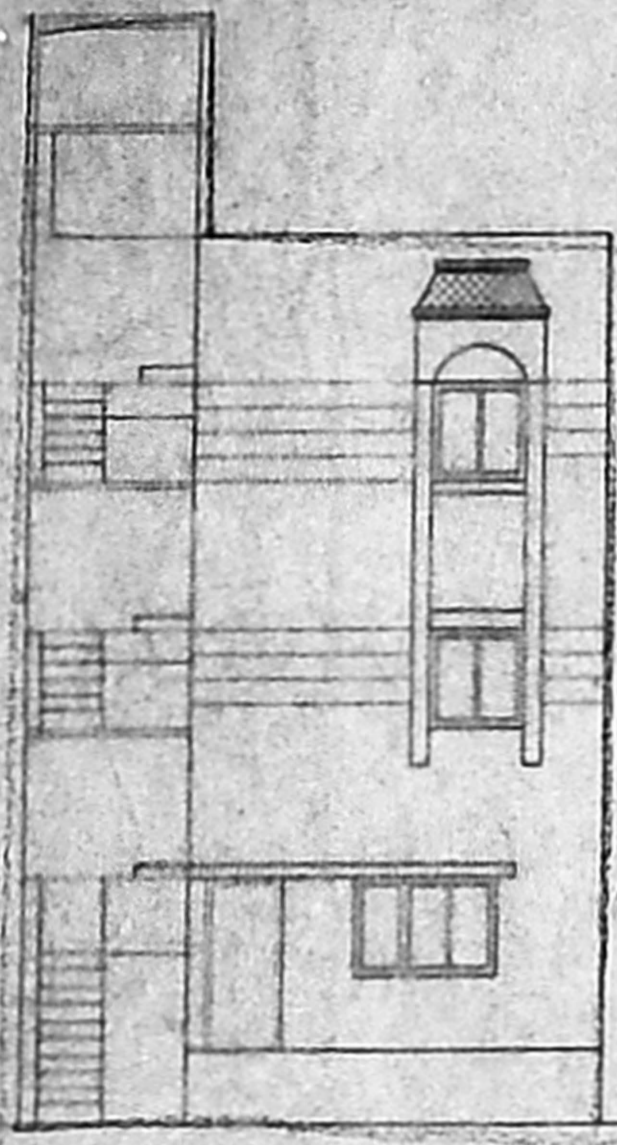


ELEVATION

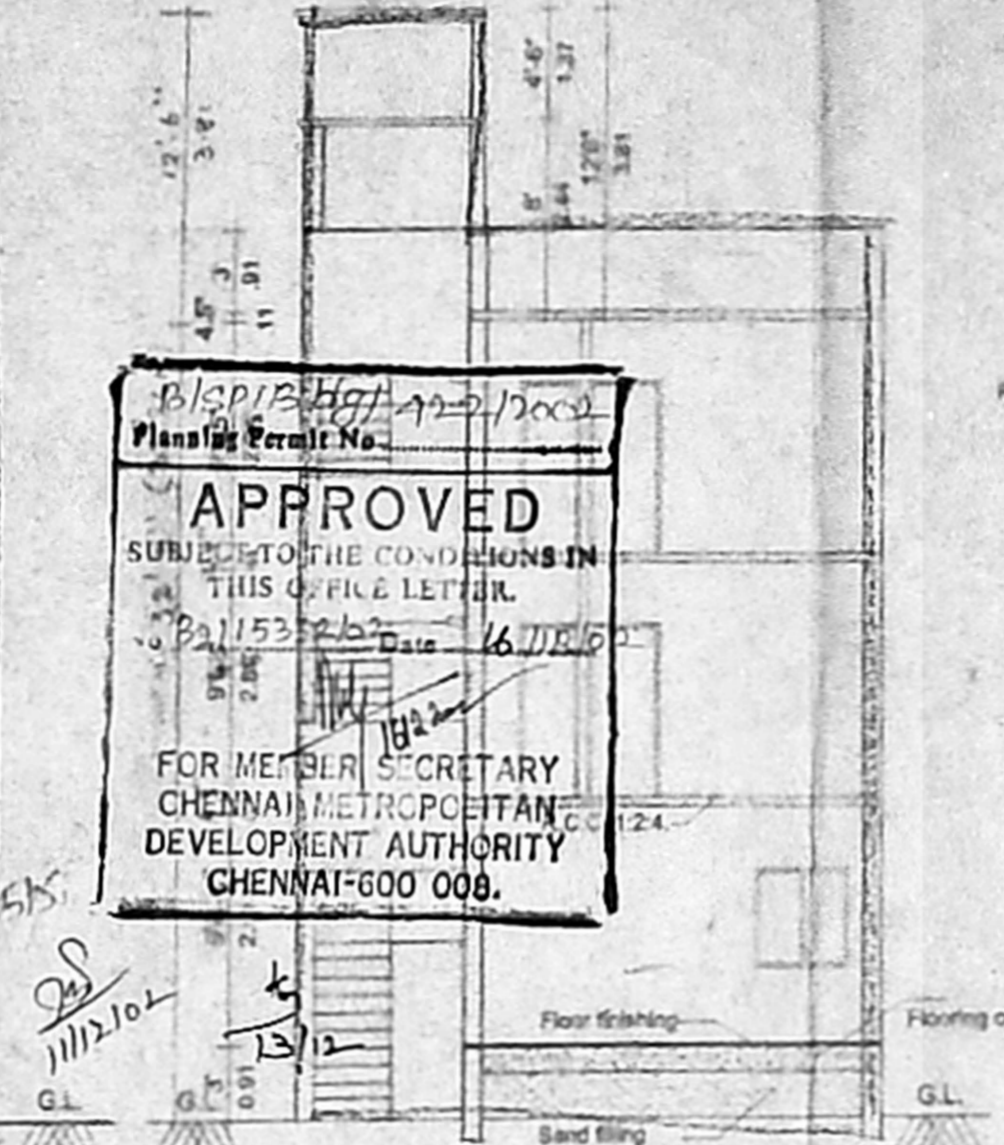


SECTION ON 'AA'

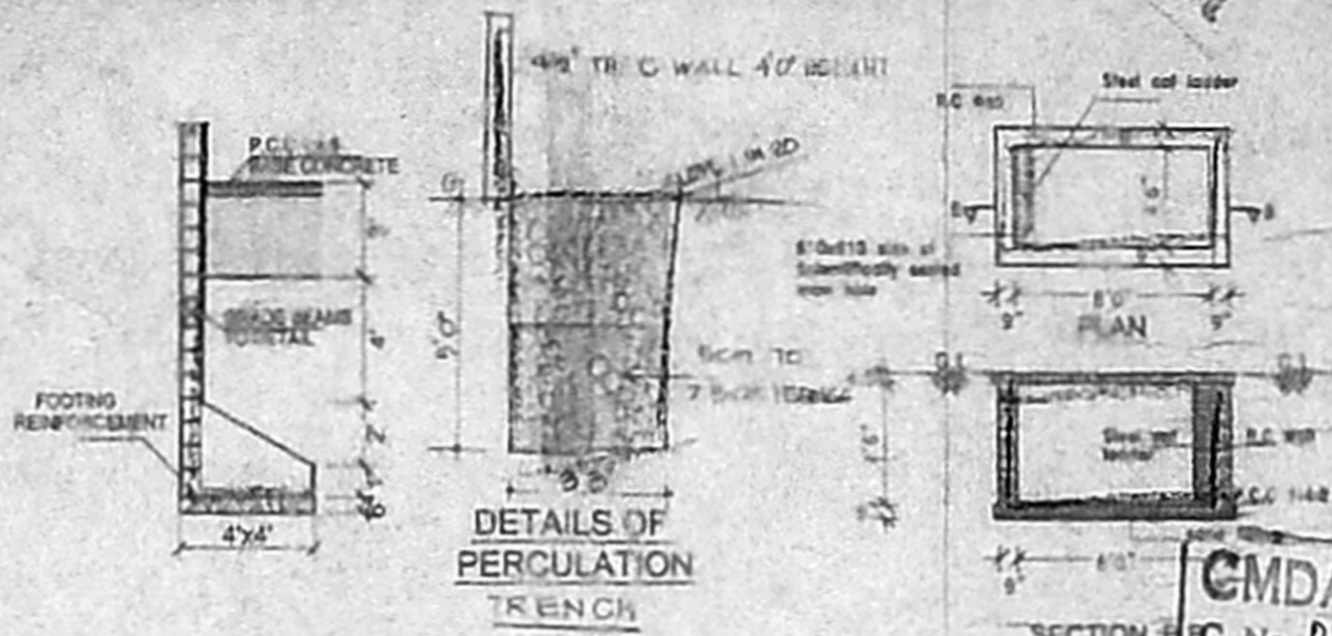

DETAILS OF PERCOLATION TRENCH

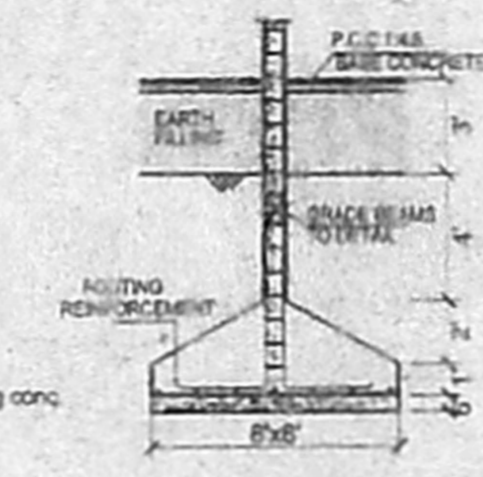

FOUNDATION DETAILS

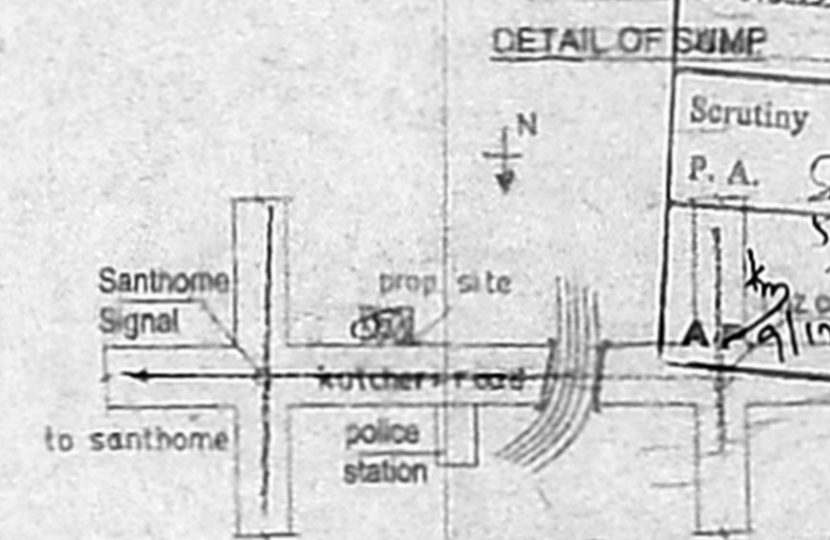

KEY PLAN
(NOT TO SCALE)

CMDA (B) SCALE NO. 00 / 1
SECTION EC. No. B2/15352/02
DETAIL OF SUMP

JOINERY DETAILS:

Scrutiny	MD	MAIN DOOR	(33'x7')
P.A.	D1	DOOR	(12'x7')
	D2	DOOR	(20'x7')
	W6	WINDOW	(6'x4')
	W4	WINDOW	(4'x4')
	W3	WINDOW	(3'x4')
	V	VENTILATOR	(2'x2')
	O	OPENING	(3'x7')

AREA DETAILS:



	SPT	DOM
PLOT AREA	1581.00	148.93
G.F. AREA		73.99
F.F. AREA		79.99
S.F. AREA		73.99
T.F. AREA		220.17
F. COVERAGE	50%	
F.S.		1.49

COLOUR INDEX



PROPOSED	—
ROAD	—
BOUNDARY	—

J. Alvarado



OWNER'S

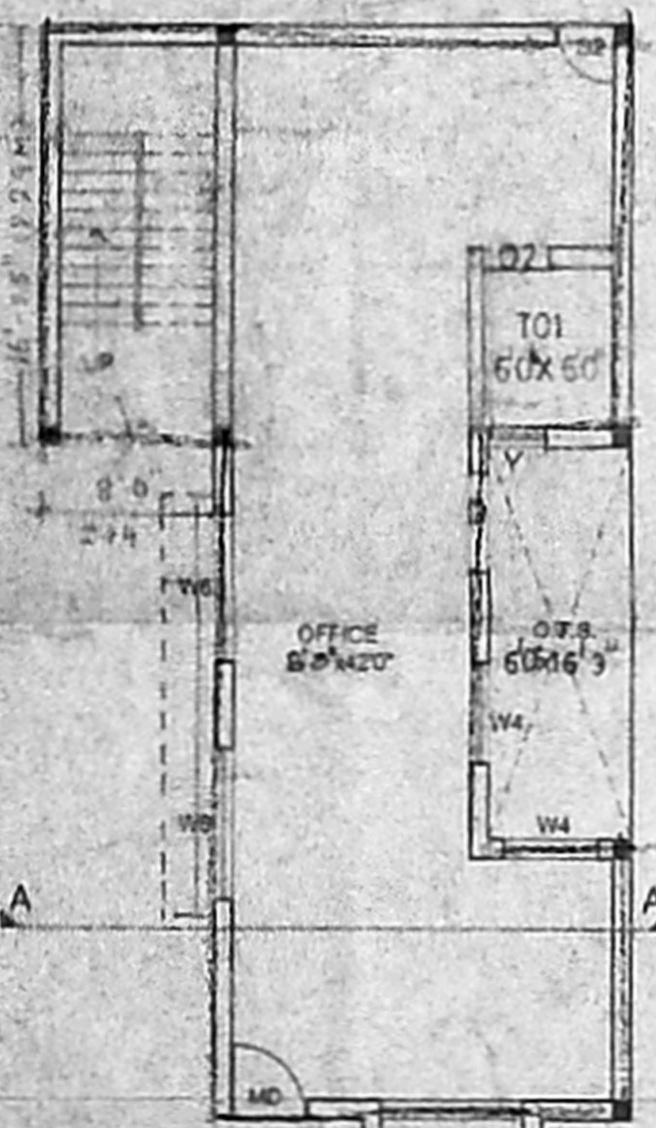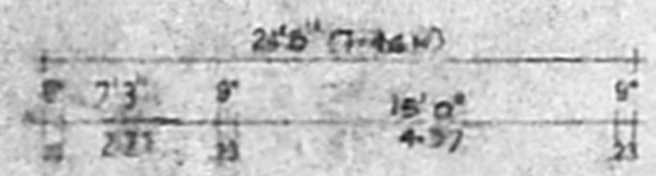


GROUND FLOOR PLAN

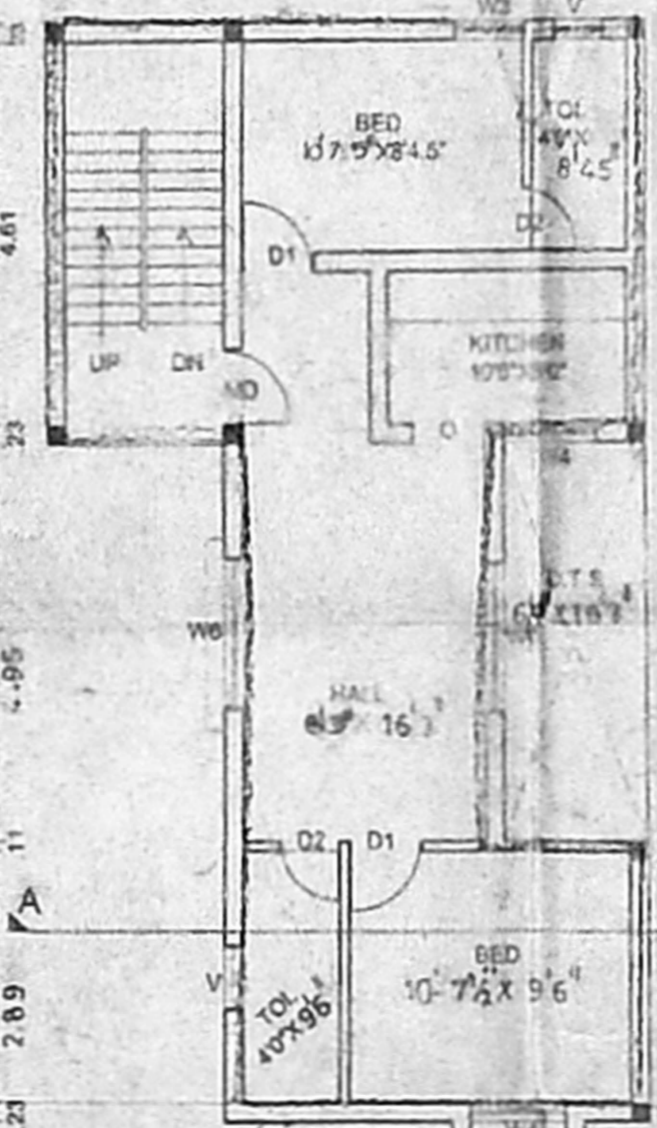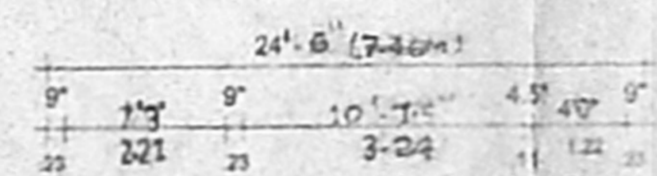

FIRST AND SECOND FLOOR PLAN

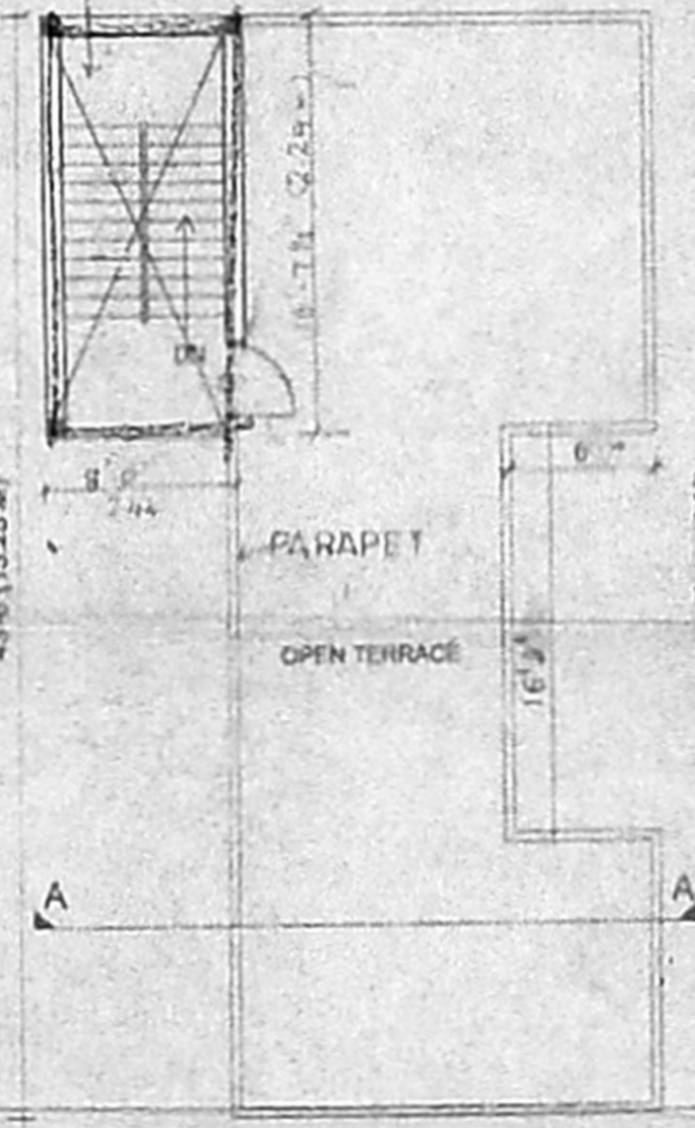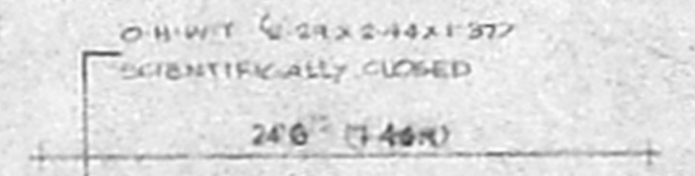

TERRACE FLOOR PLAN

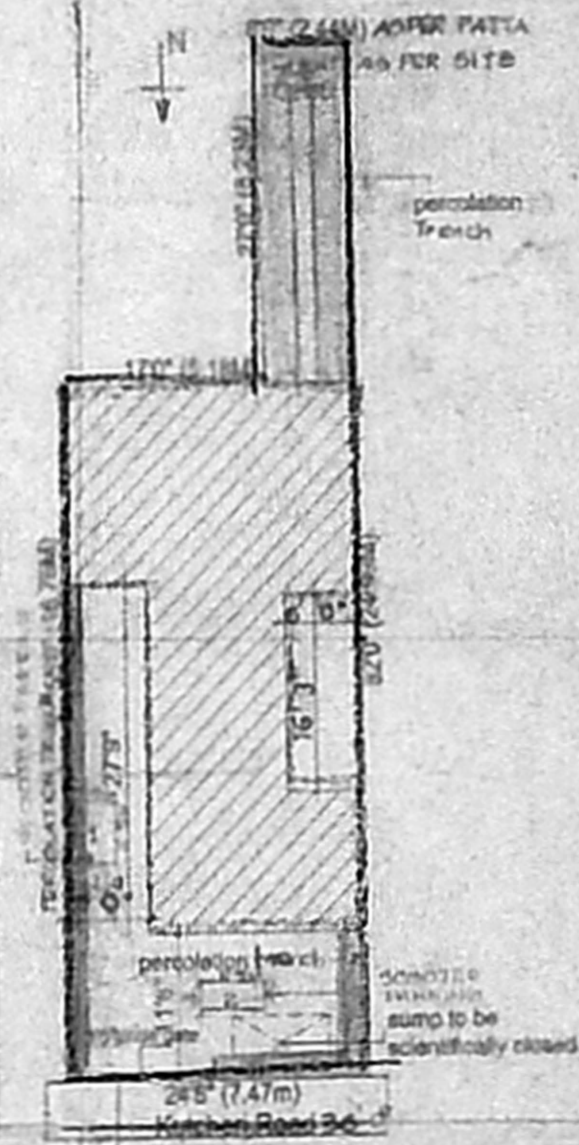

SITE PLAN
(SCALE 1 = 200.)

K. Selvam
K. SELVAM, B.E. AMIE, C.Eng (I) A.I.V.,
Consulting Civil Engineer Chartered Engineer
Approved Valuer & Licensed Surveyor,
Class-I Reg. No. 600/2002-2003
Door No. 11-17, Thiruvalluvar Salai,
Mogappair East, Chennai-600 050.
Phone: 6562050
LICENSED SURVEYORS