
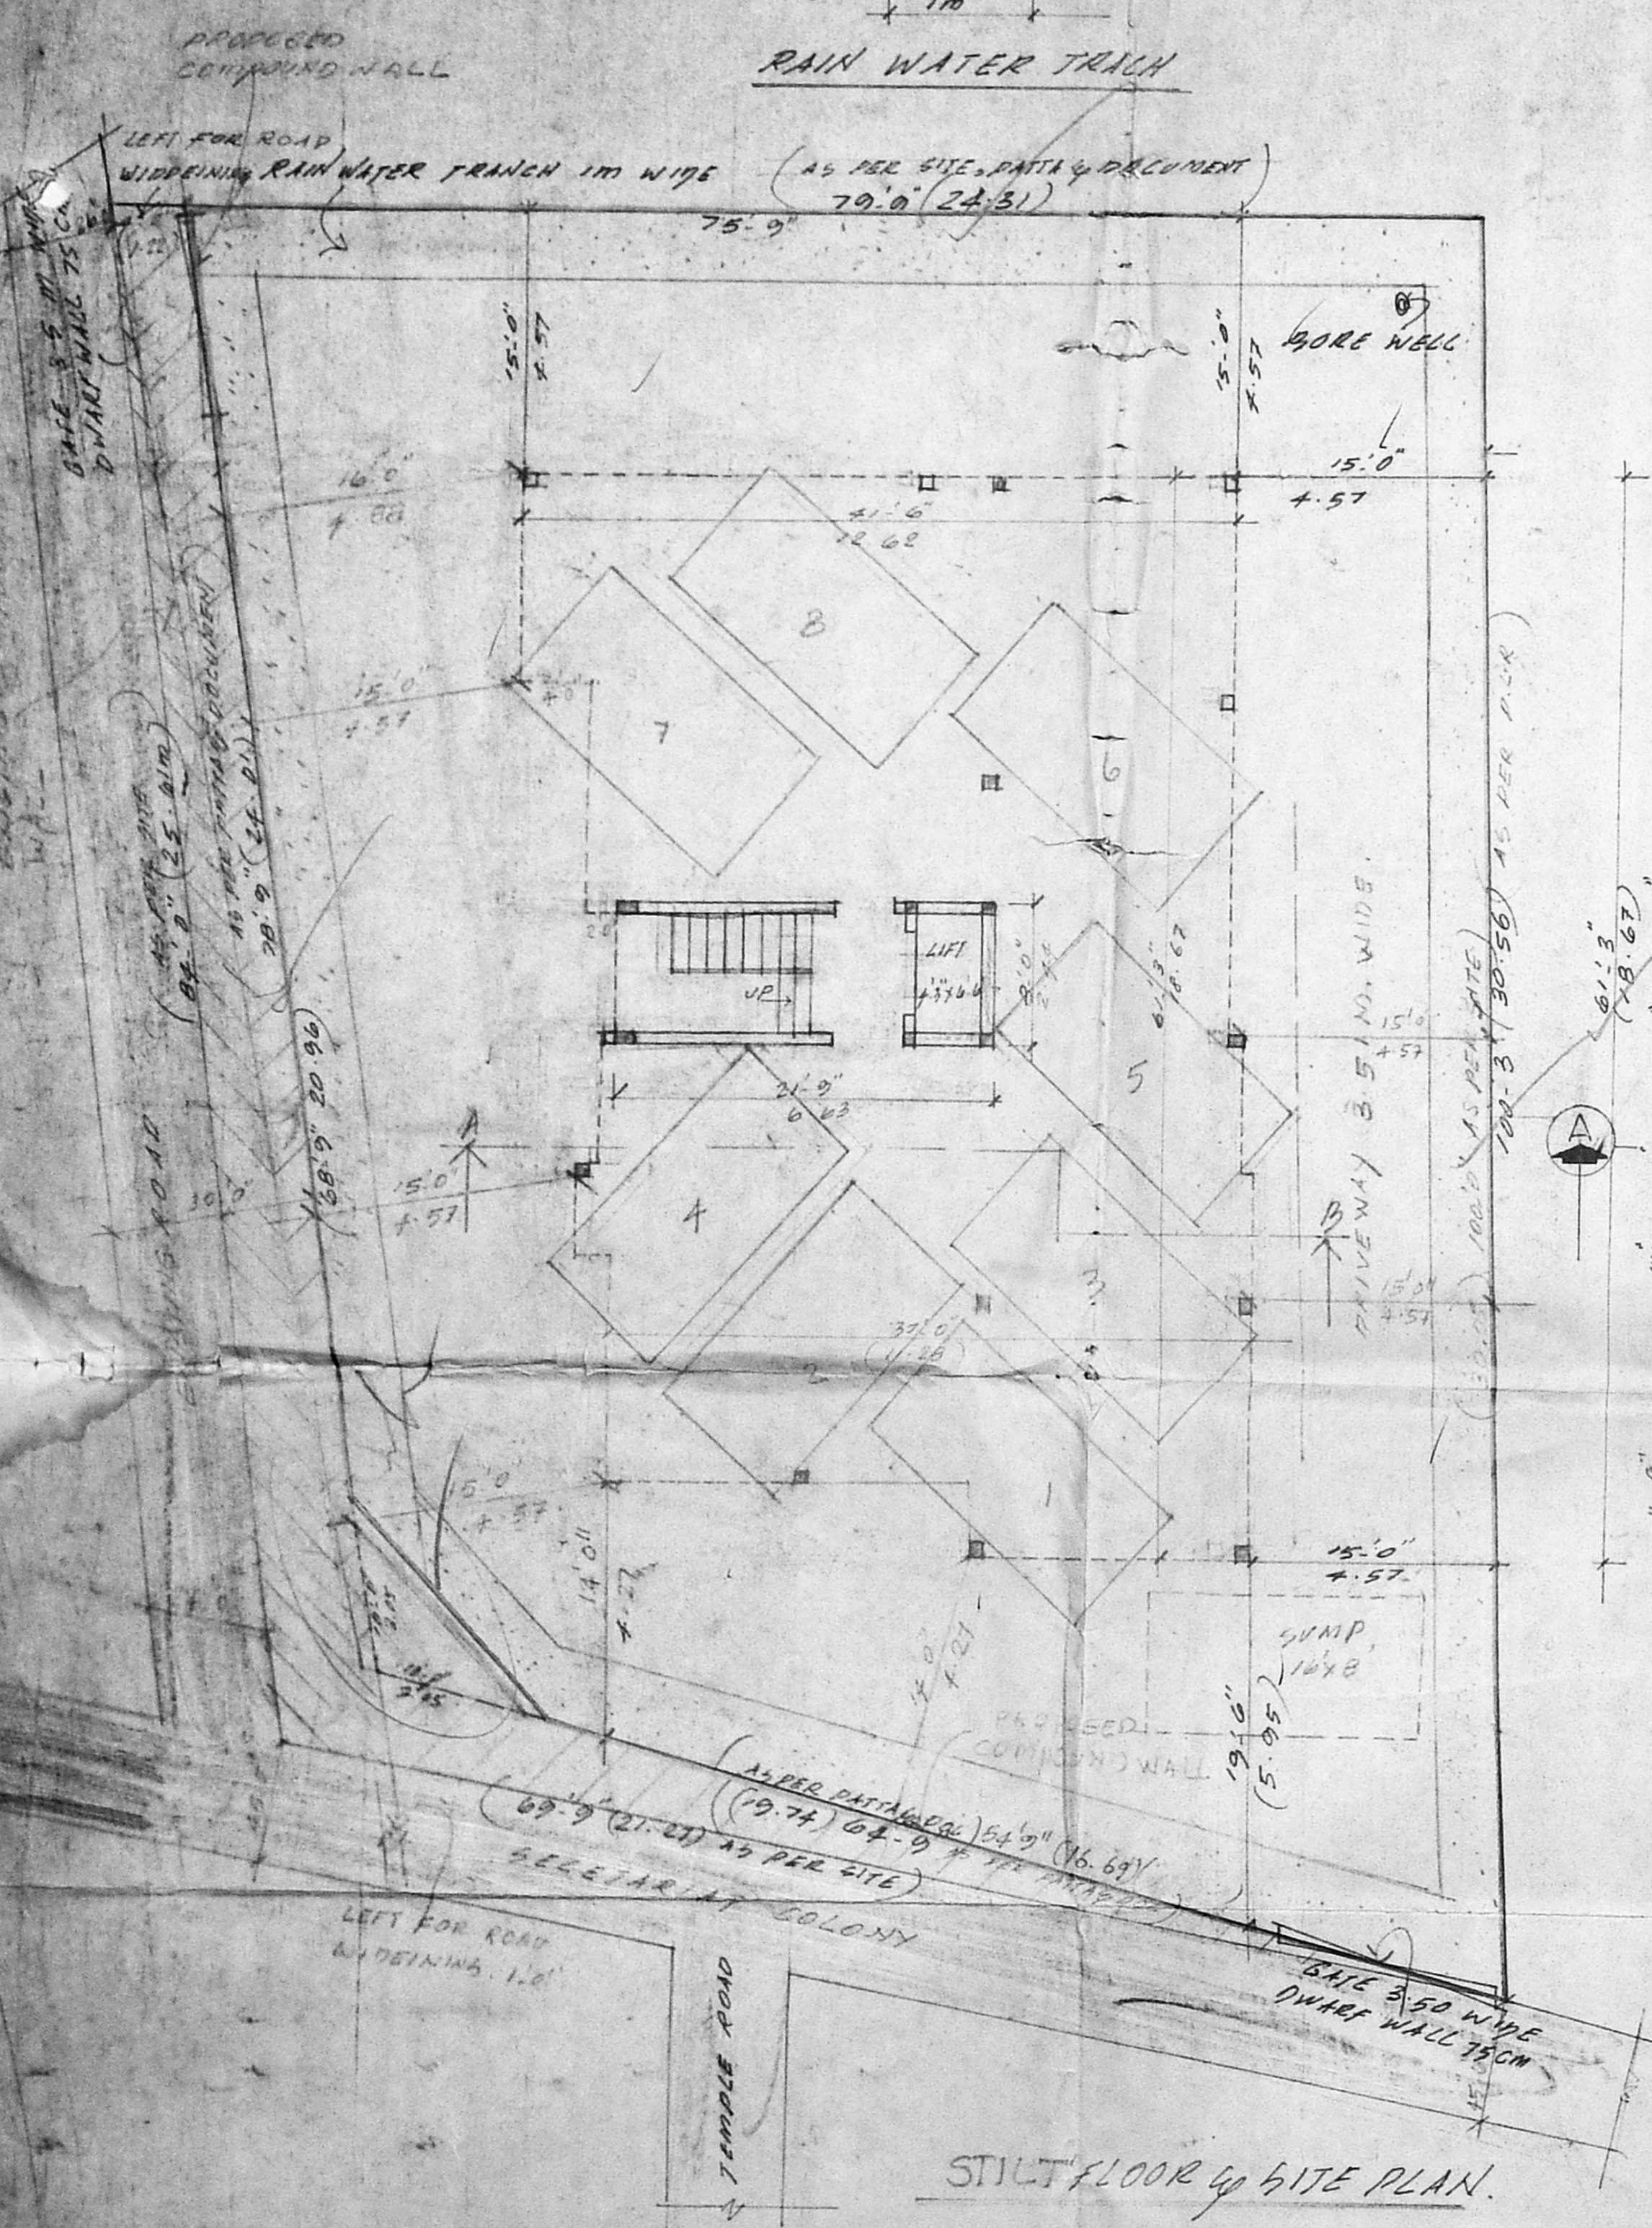
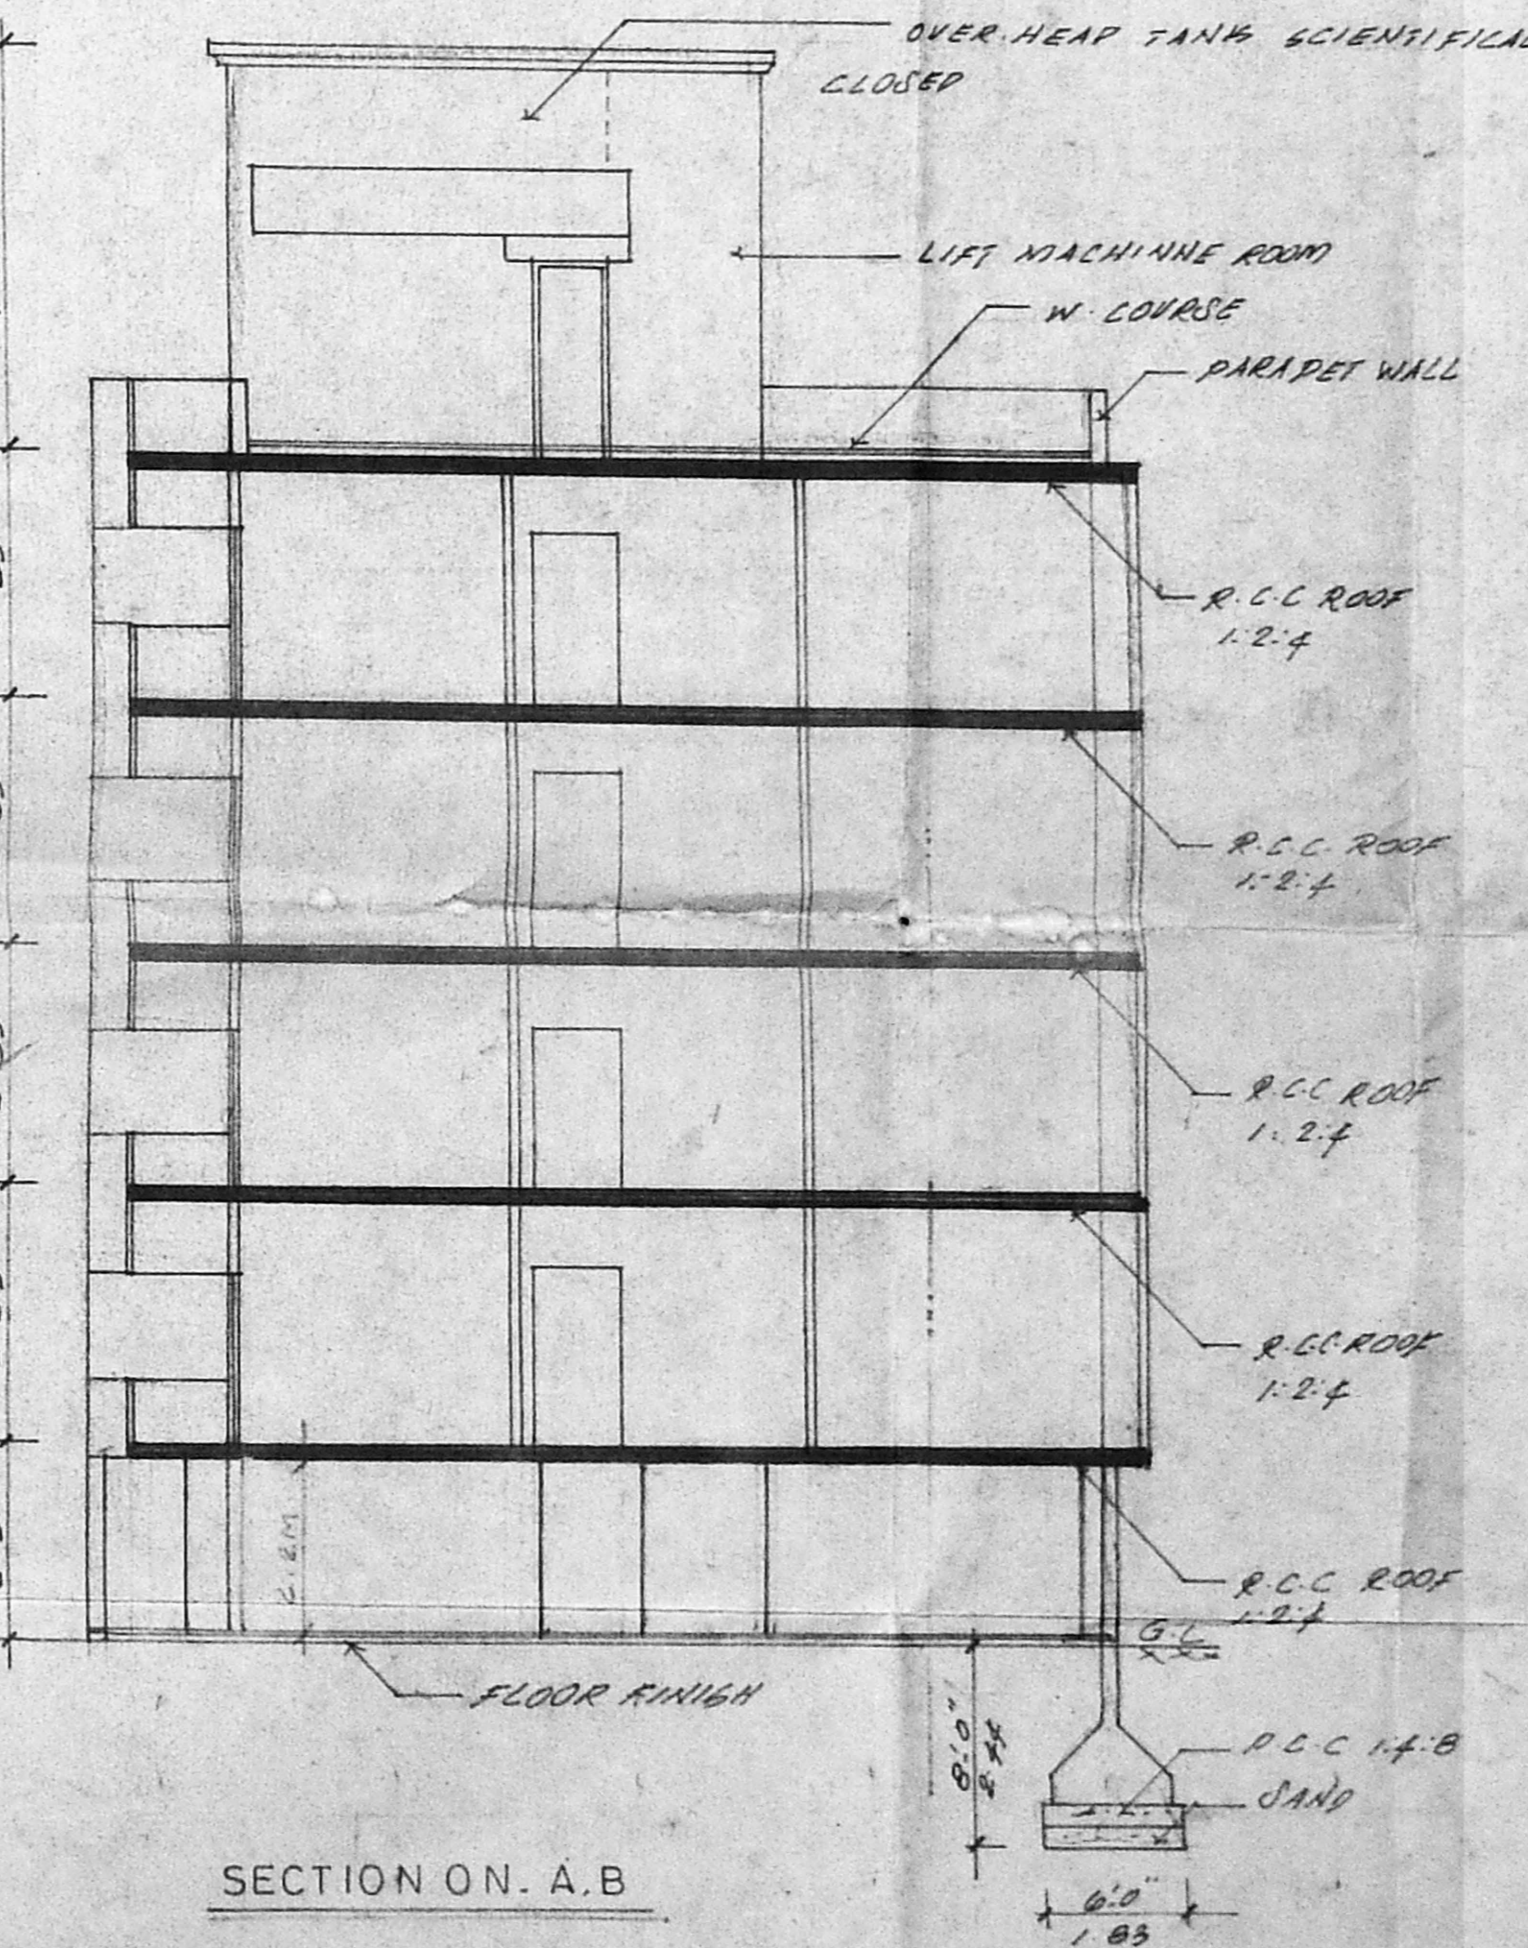
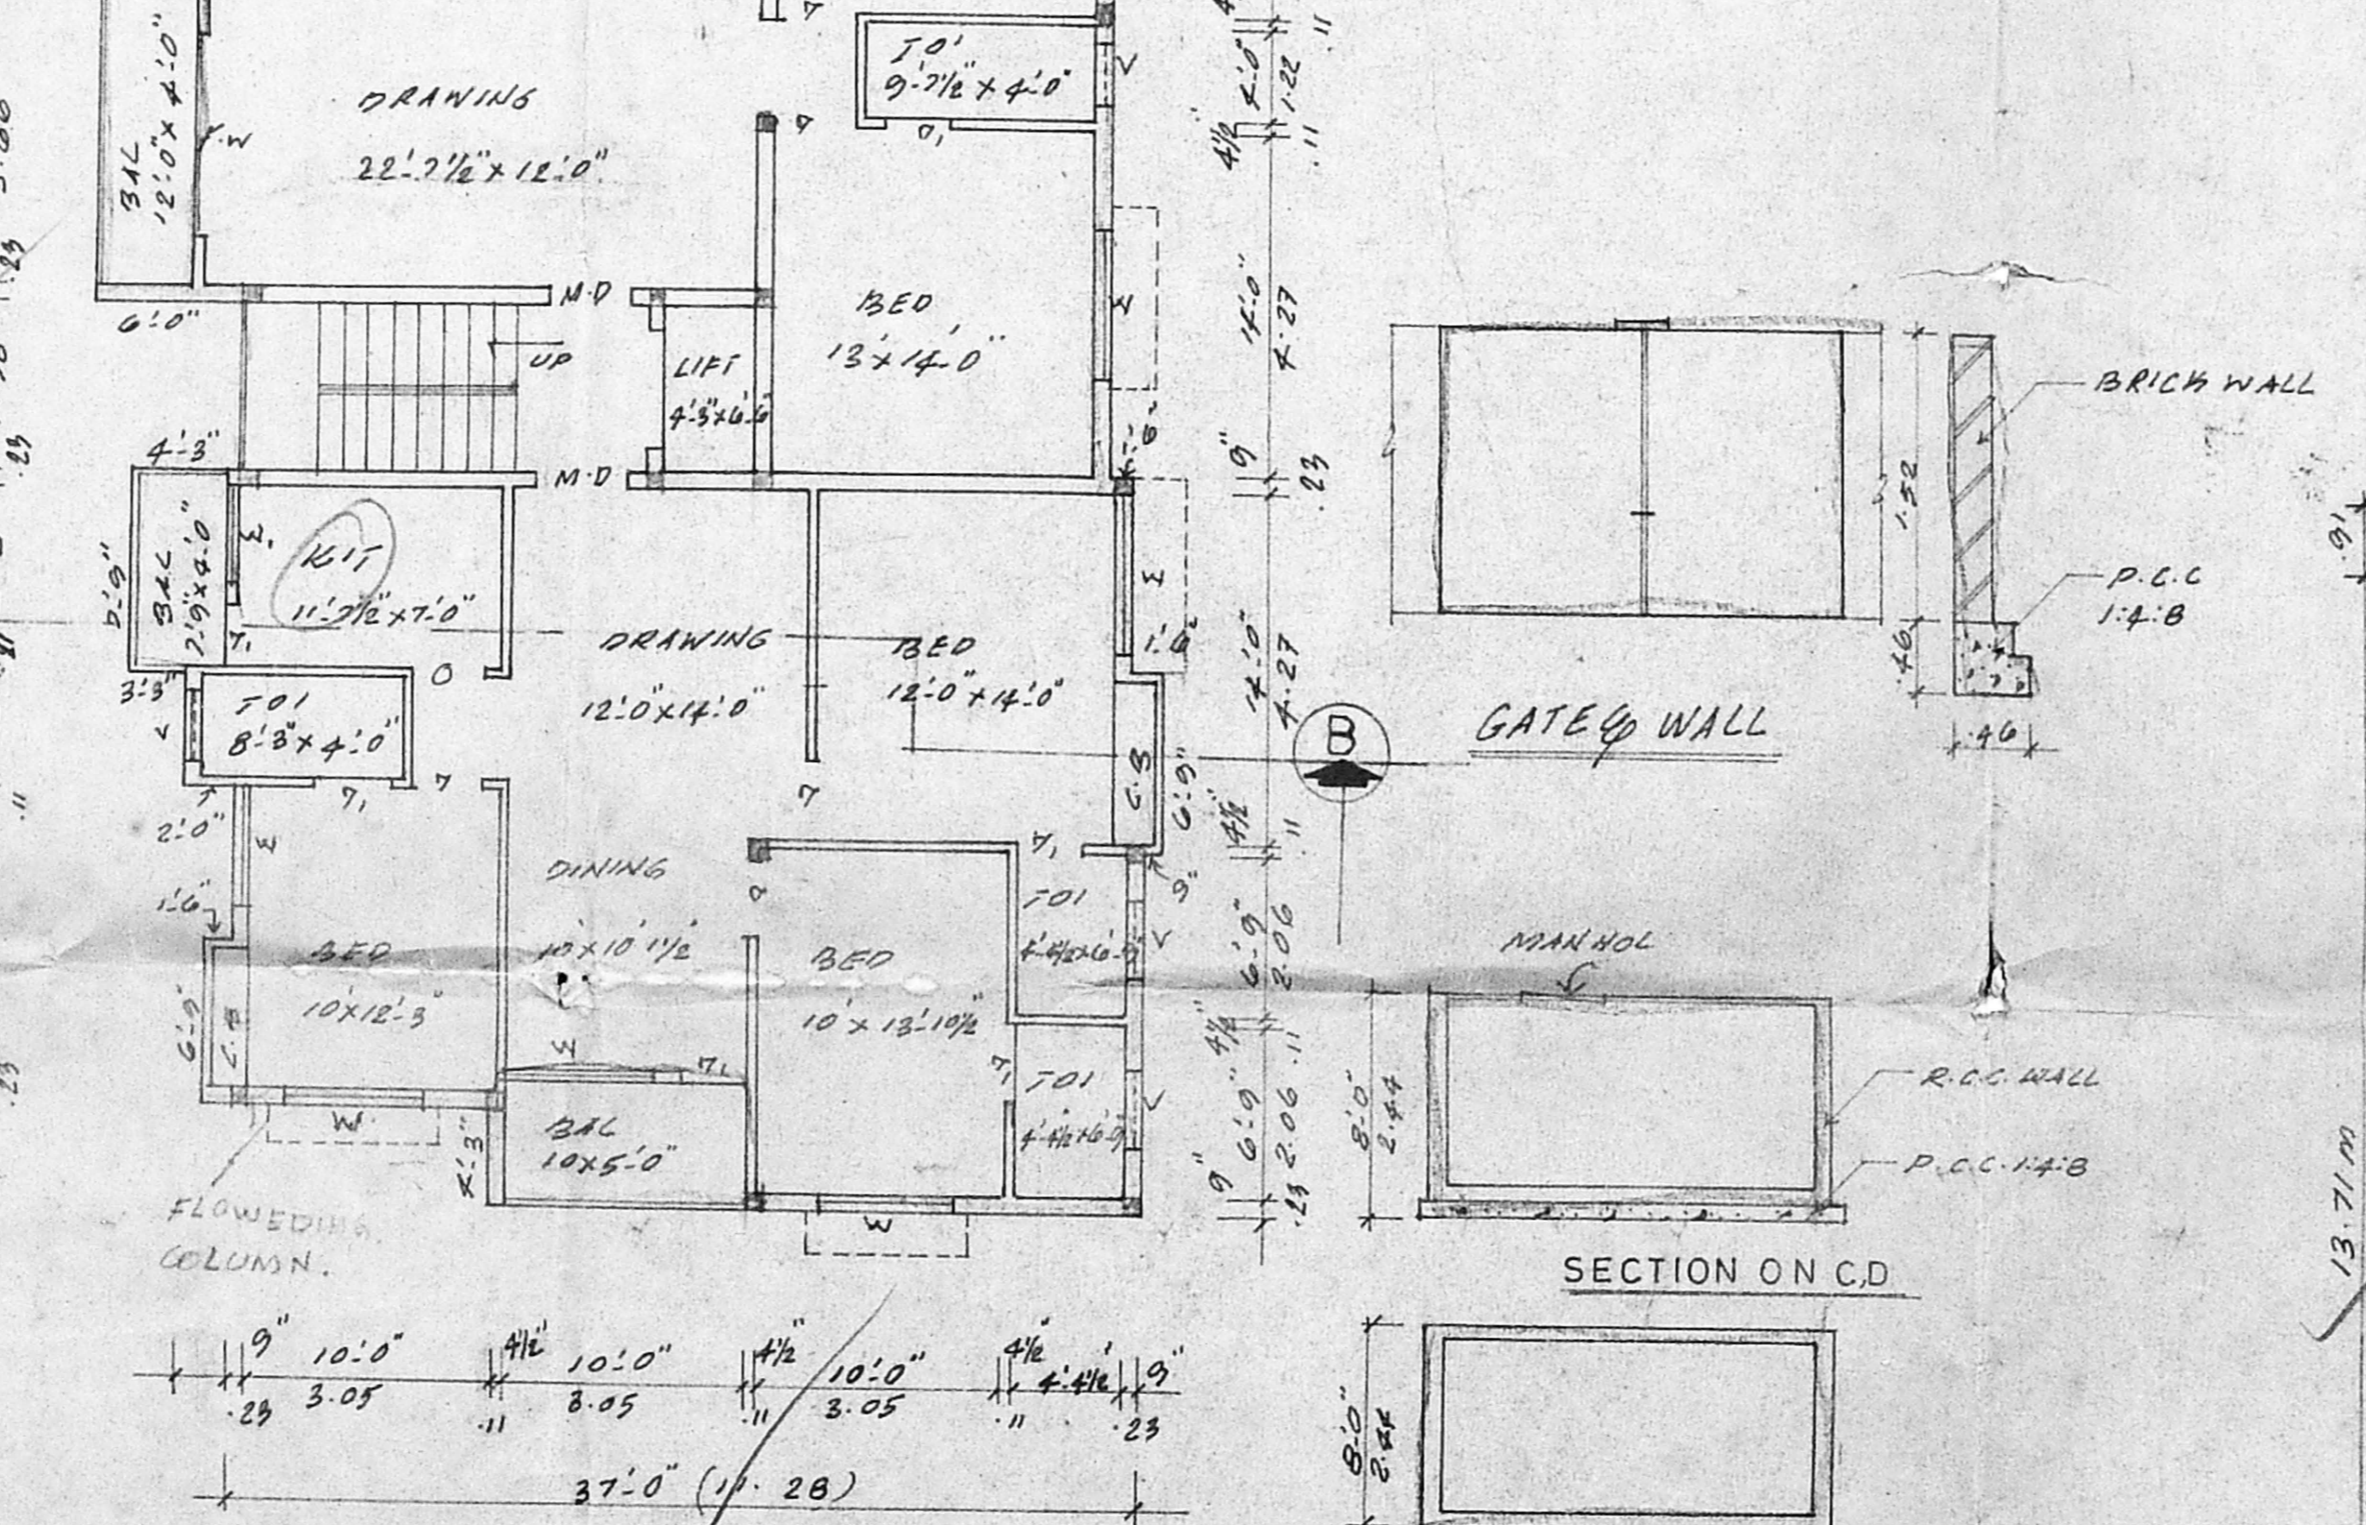
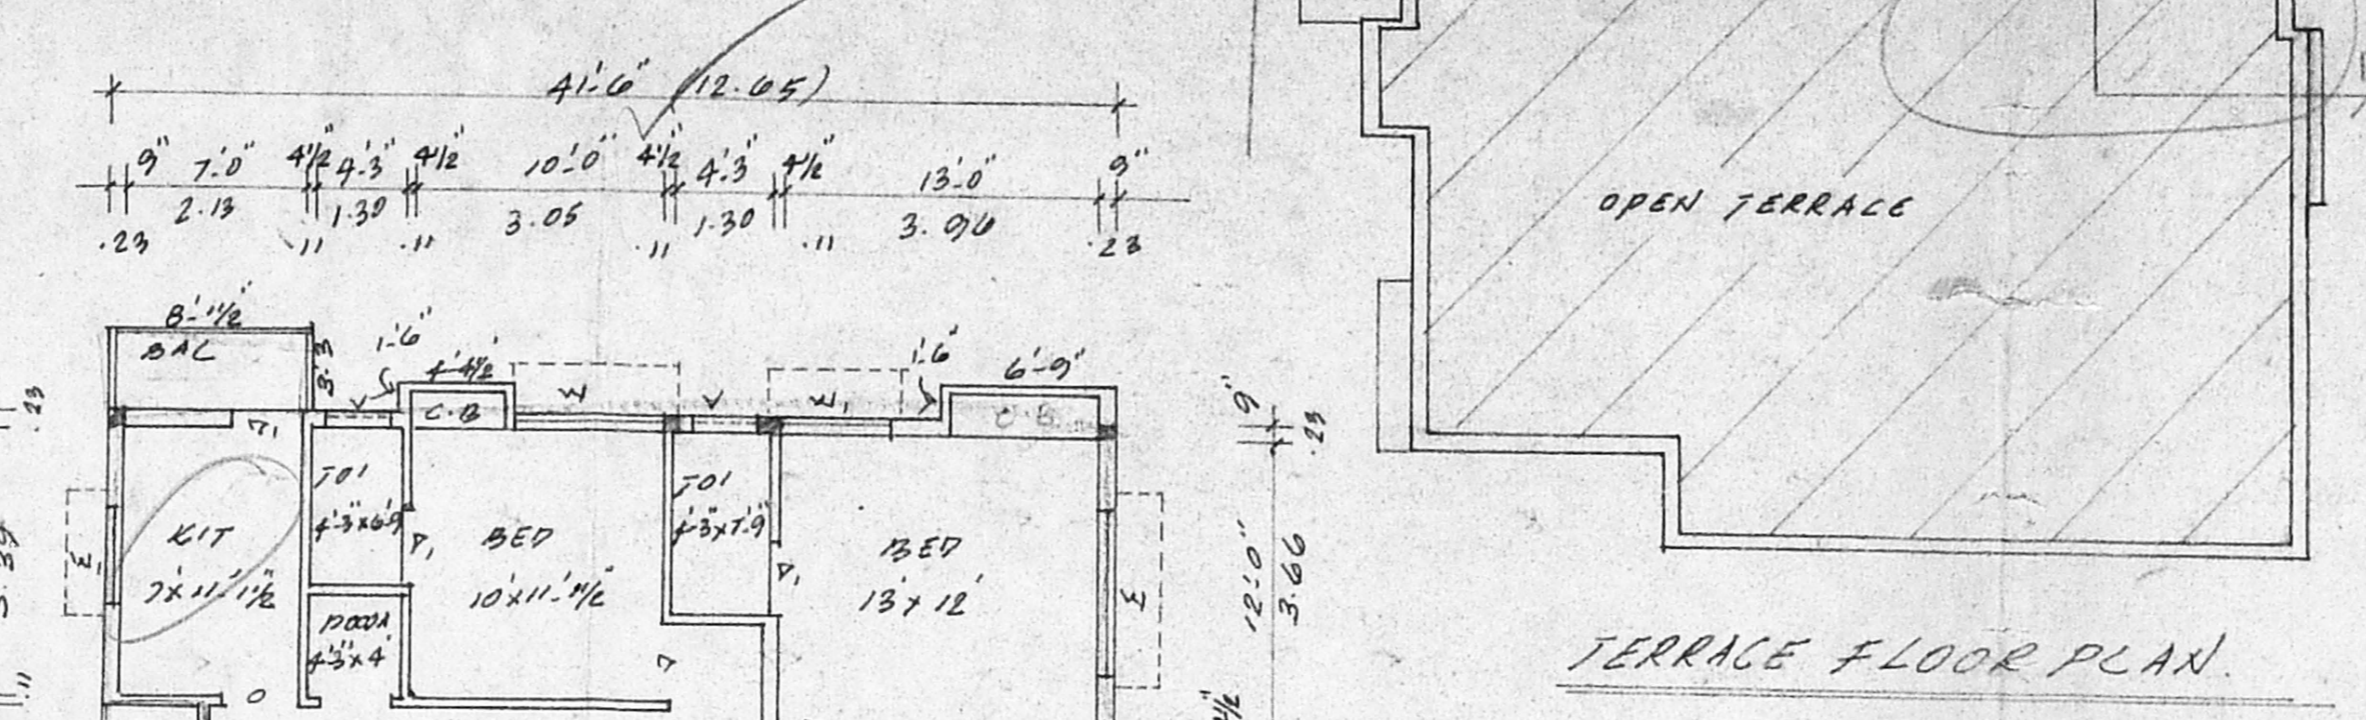
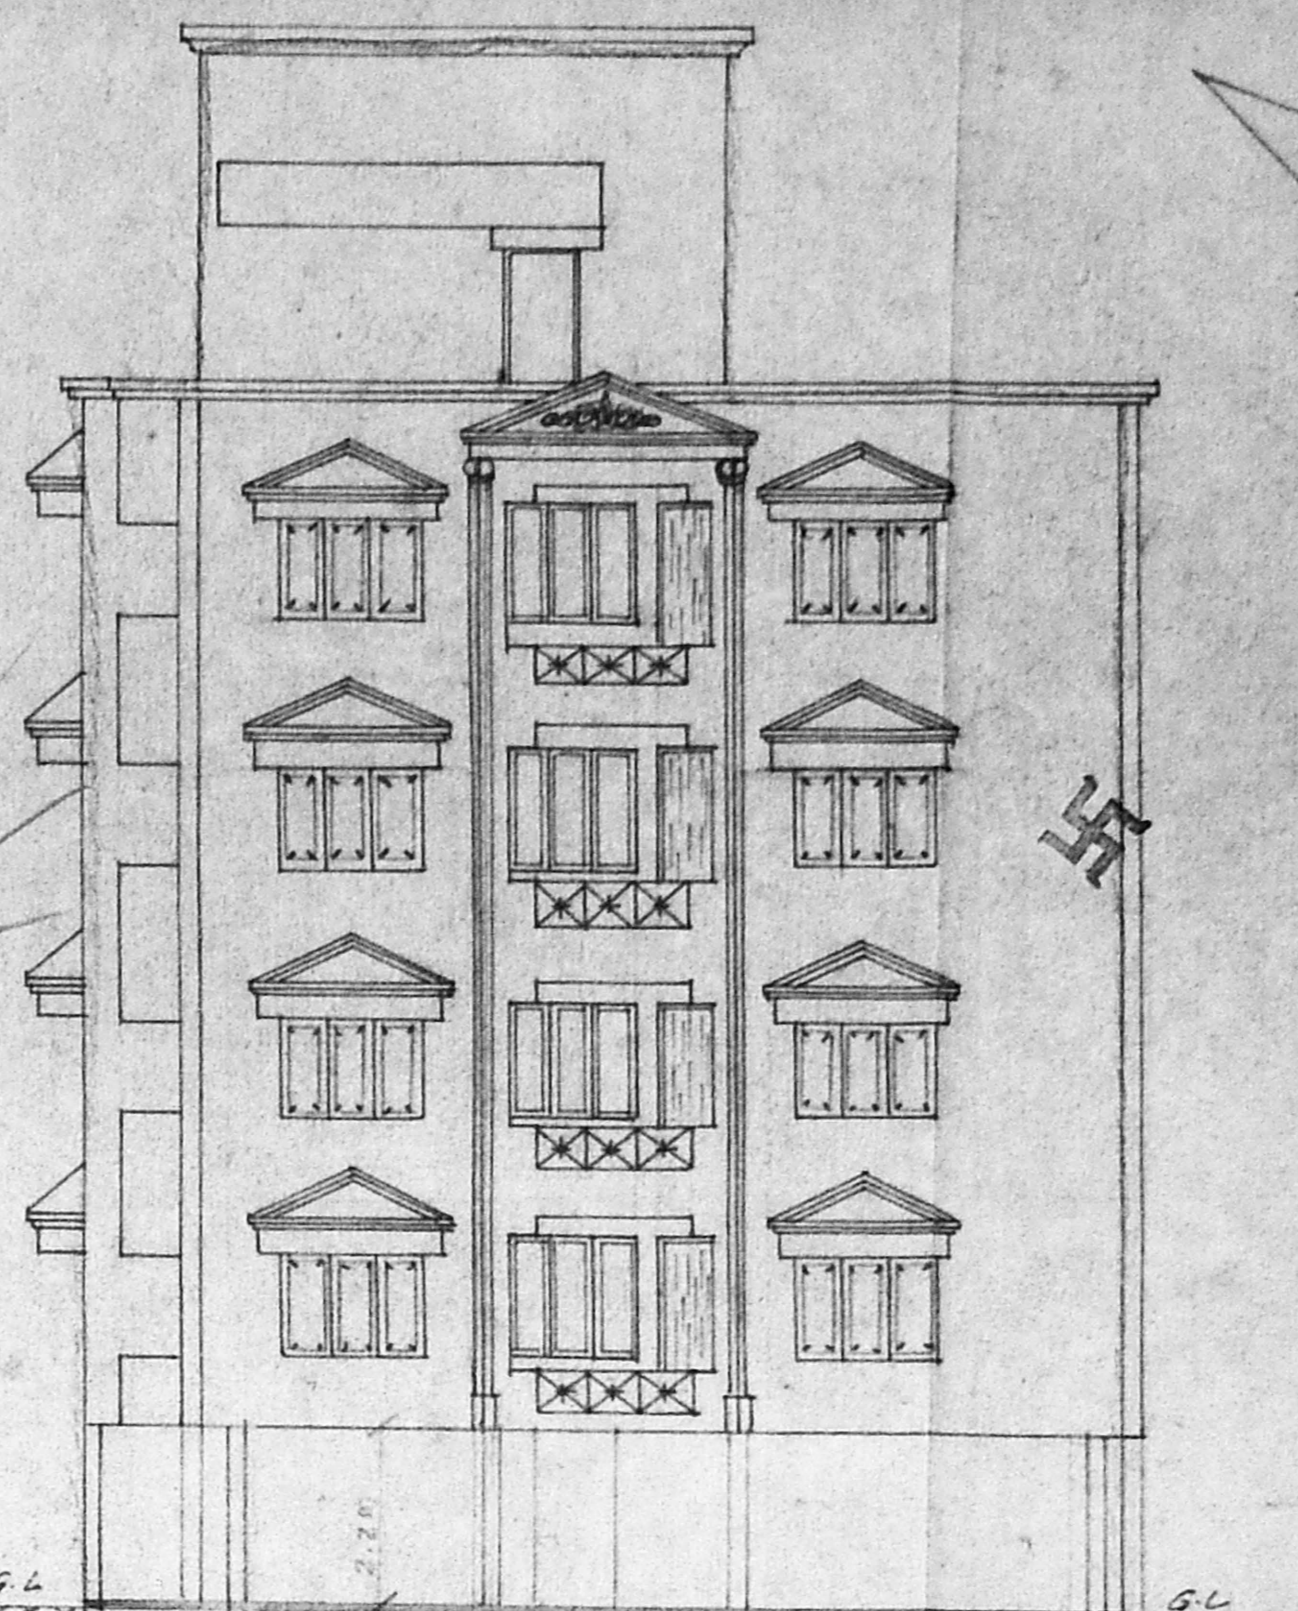
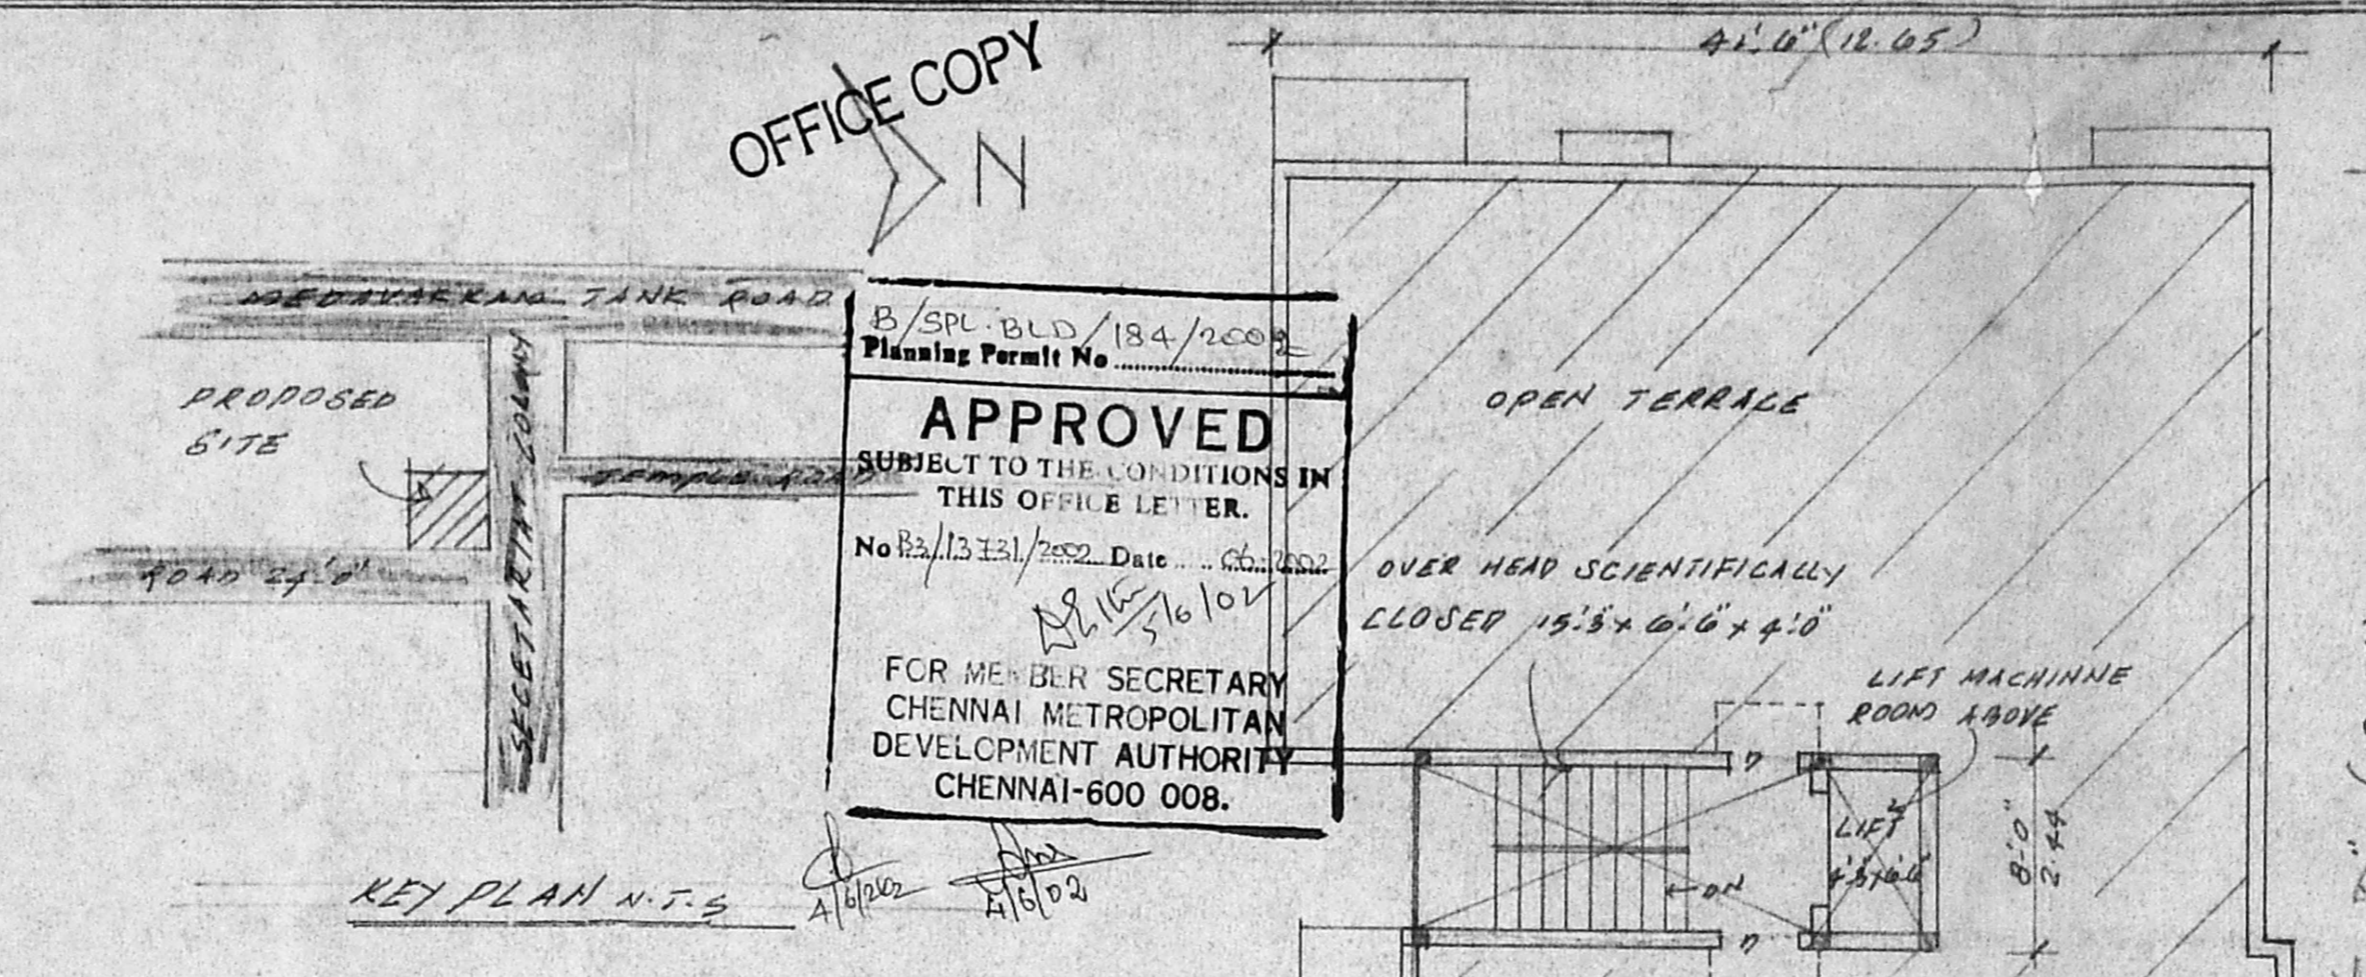


OFFICE COPY

APPROVED
 SUBJECT TO THE CONDITIONS IN THIS OFFICE LETTER.
 FOR MEMBER SECRETARY
 CHENNAI METROPOLITAN
 DEVELOPMENT AUTHORITY
 CHENNAI-600 008.

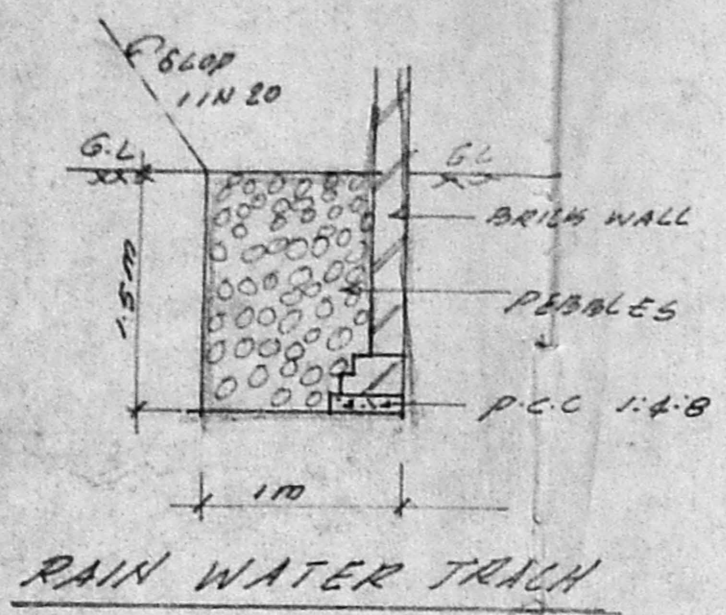

PROPOSED BUILDING AT D.No
 17, SECETARIAT COLONY,
 OF S.No. 447, C.C.No 619,
 R.S. No. 3173/26 BLOCK No
 55, PURASAVAKKAM VILLAGE
 CHENNAI 600010
 SCALE 1:100

AREA STATEMENT

Plot Area	75.9
Site Floor Area	225.57 sq ft
Typical Floor Area	225.57 sq ft
Total Floor Area	918.45 sq ft
Plot Coverage	37%

 P.A. No. 903
 AP. No. 918.45

JOINERS

M-D MAIN DOOR	3'3" x 7'0"
O. DOOR	3'0" x 7'0"
O. DOOR	2'6" x 7'0"
W WINDOW	6'0" x 4'6"
W WINDOW	4'0" x 4'6"
F-W. FRANCH WINDOW	6'0" x 7'0"
V VENTILATOR	2'0" x 2'0"

COLOUR INDEX

PROPOSED	[Symbol]
ROAD	[Symbol]
SITE	[Symbol]

OWNER'S: B. Nagarajulu
 LICENSED SURVEYOR: S. Srinivasan, E. Eng. (D.A.L.), Consulting Civil Engineer, Chartered Engineer, Approved Valuer, Licensed Surveyor, Class. Reg. No. 78/2001-2002, Corporation of Chennai, No. 9, Old No. 254, Madhavai East, Chennai-600 050, Phone: 6562050.