

OFFICE COPY


B/S/BLD/285/2002
Planning No

APPROVED
SUBJECT TO THE CONDITIONS IN THIS OFFICE LETTER.

B3/13977/2002
Date: 05-12-2002


FOR MEMBER SECRETARY
CHENNAI METROPOLITAN
DEVELOPMENT AUTHORITY
CHENNAI-600 008

Section of rain water conservation
SCALE = 1 : 25

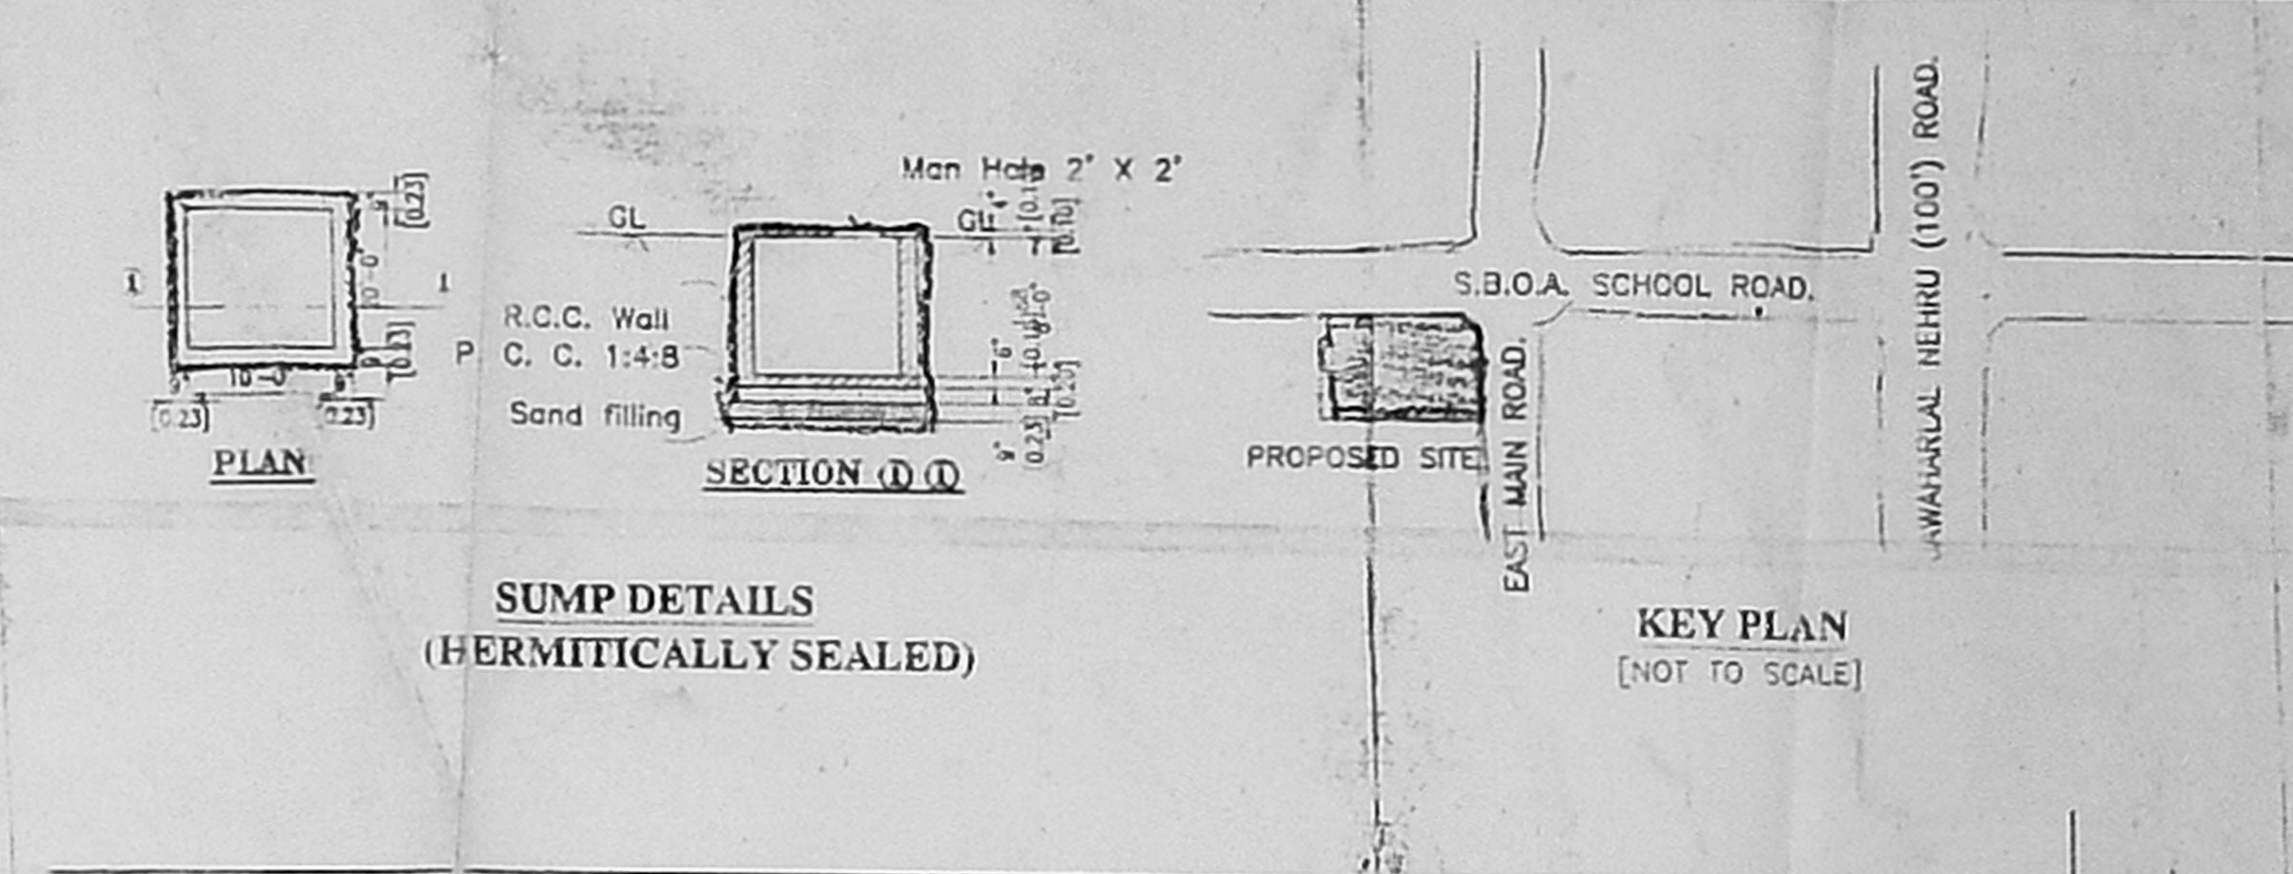

SUMP DETAILS
(HERMITICALLY SEALED)


KEY PLAN
[NOT TO SCALE]

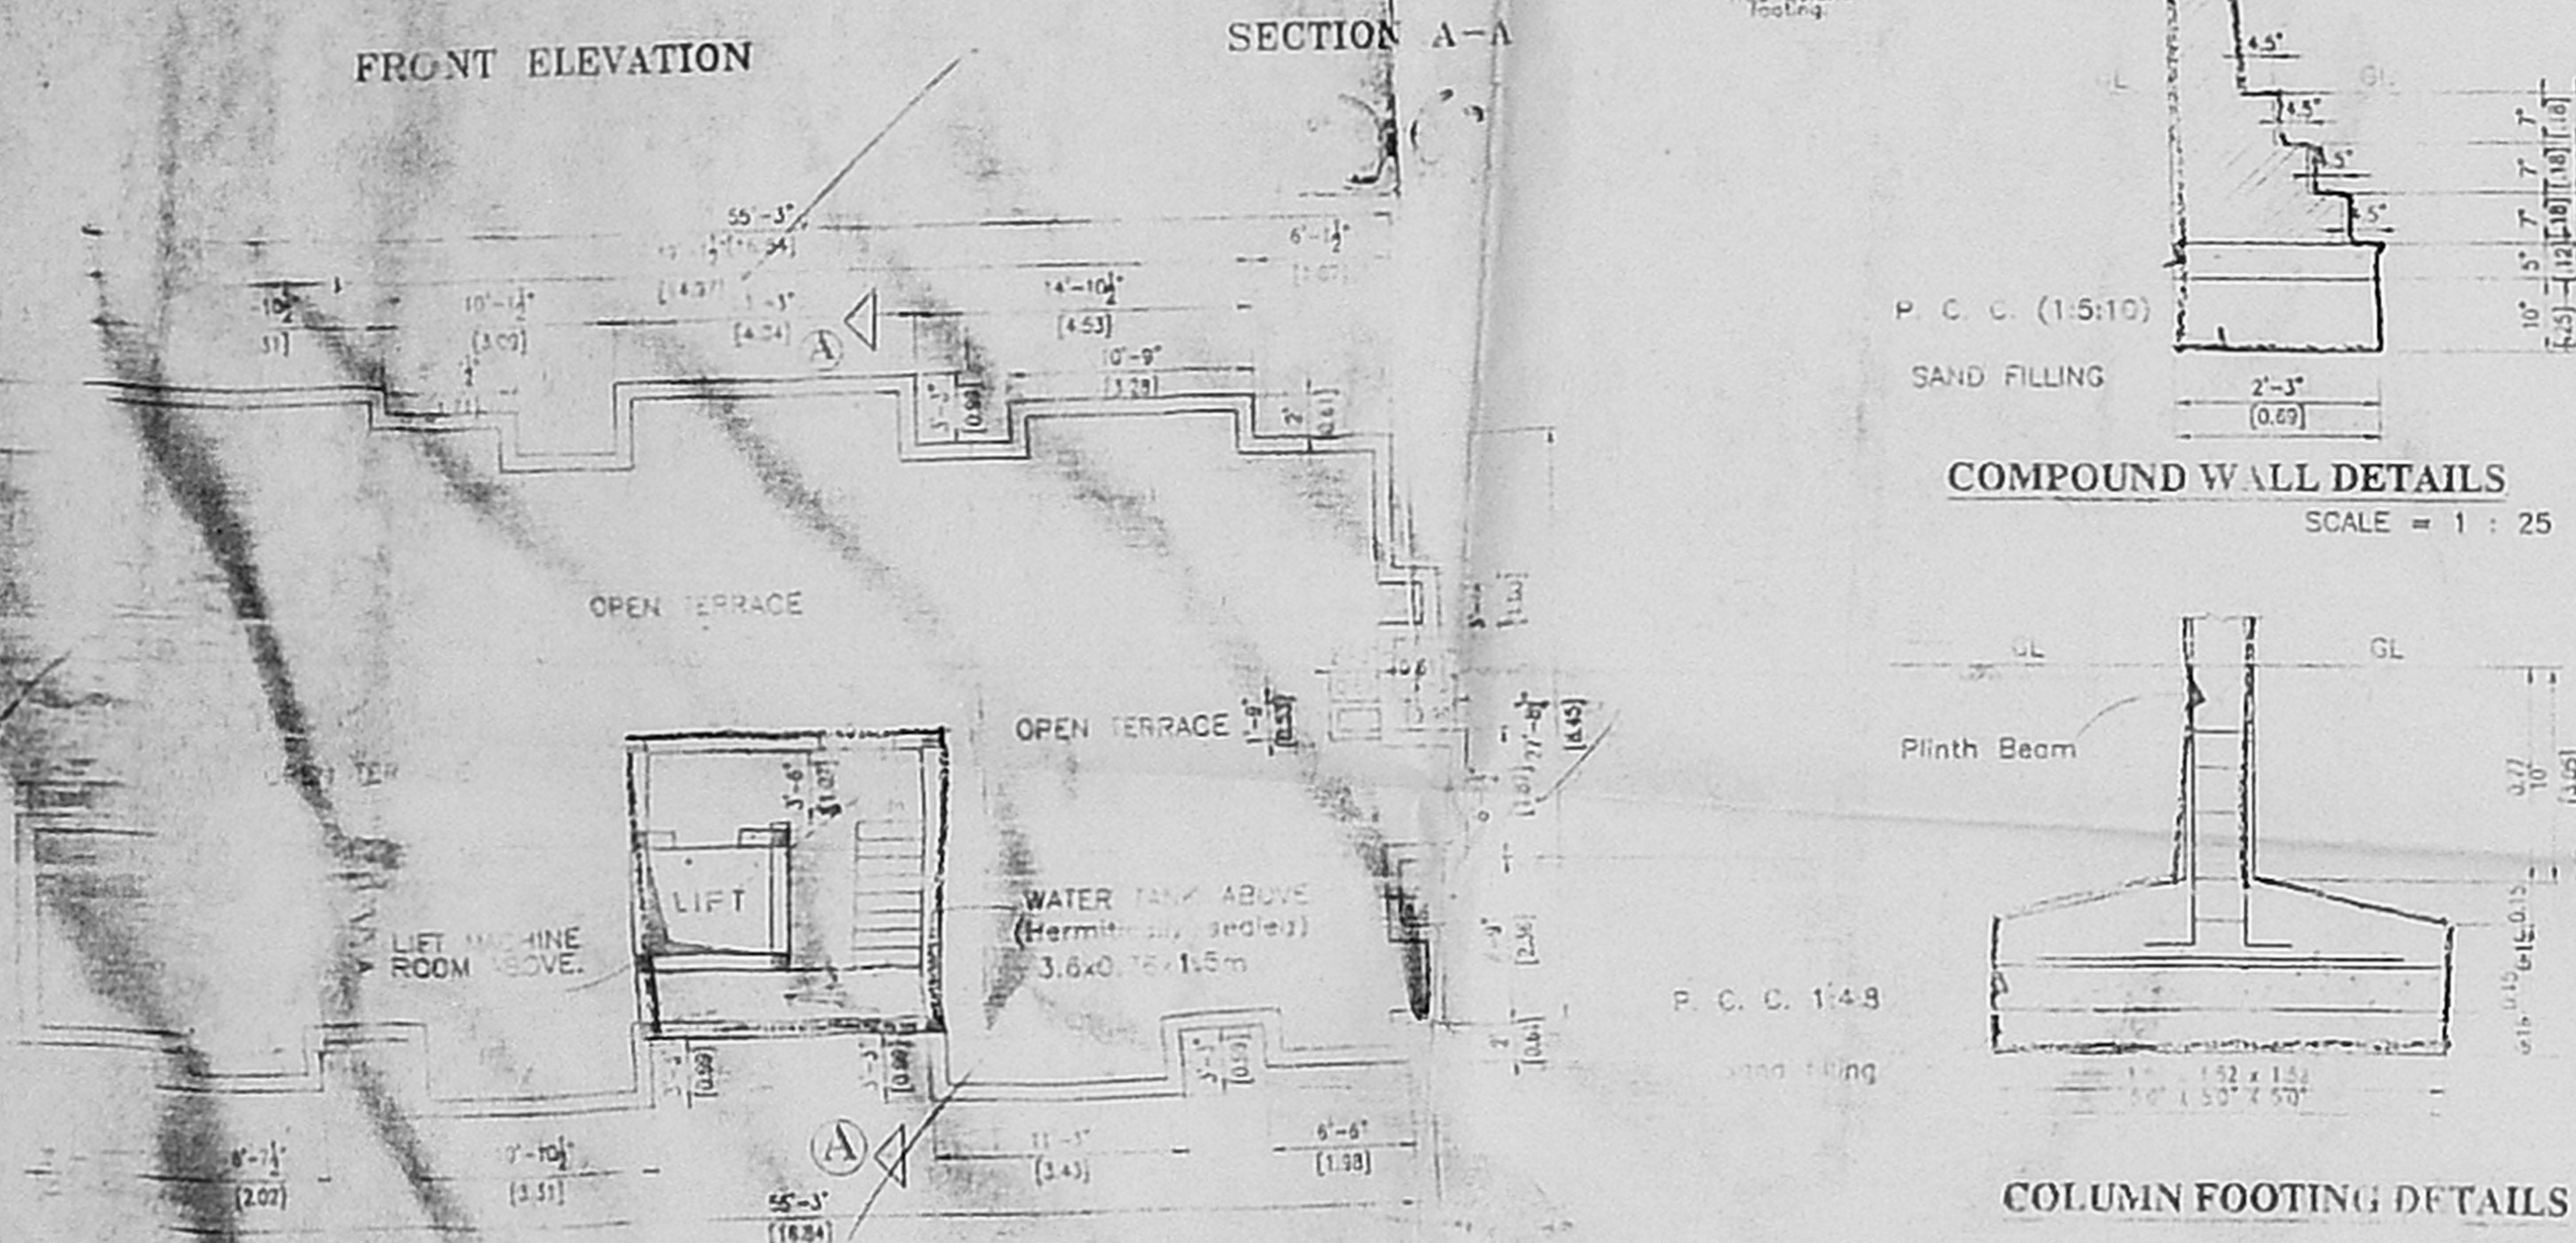


FRONT ELEVATION

SECTION A-A


COMPOUND WALL DETAILS
SCALE = 1 : 25

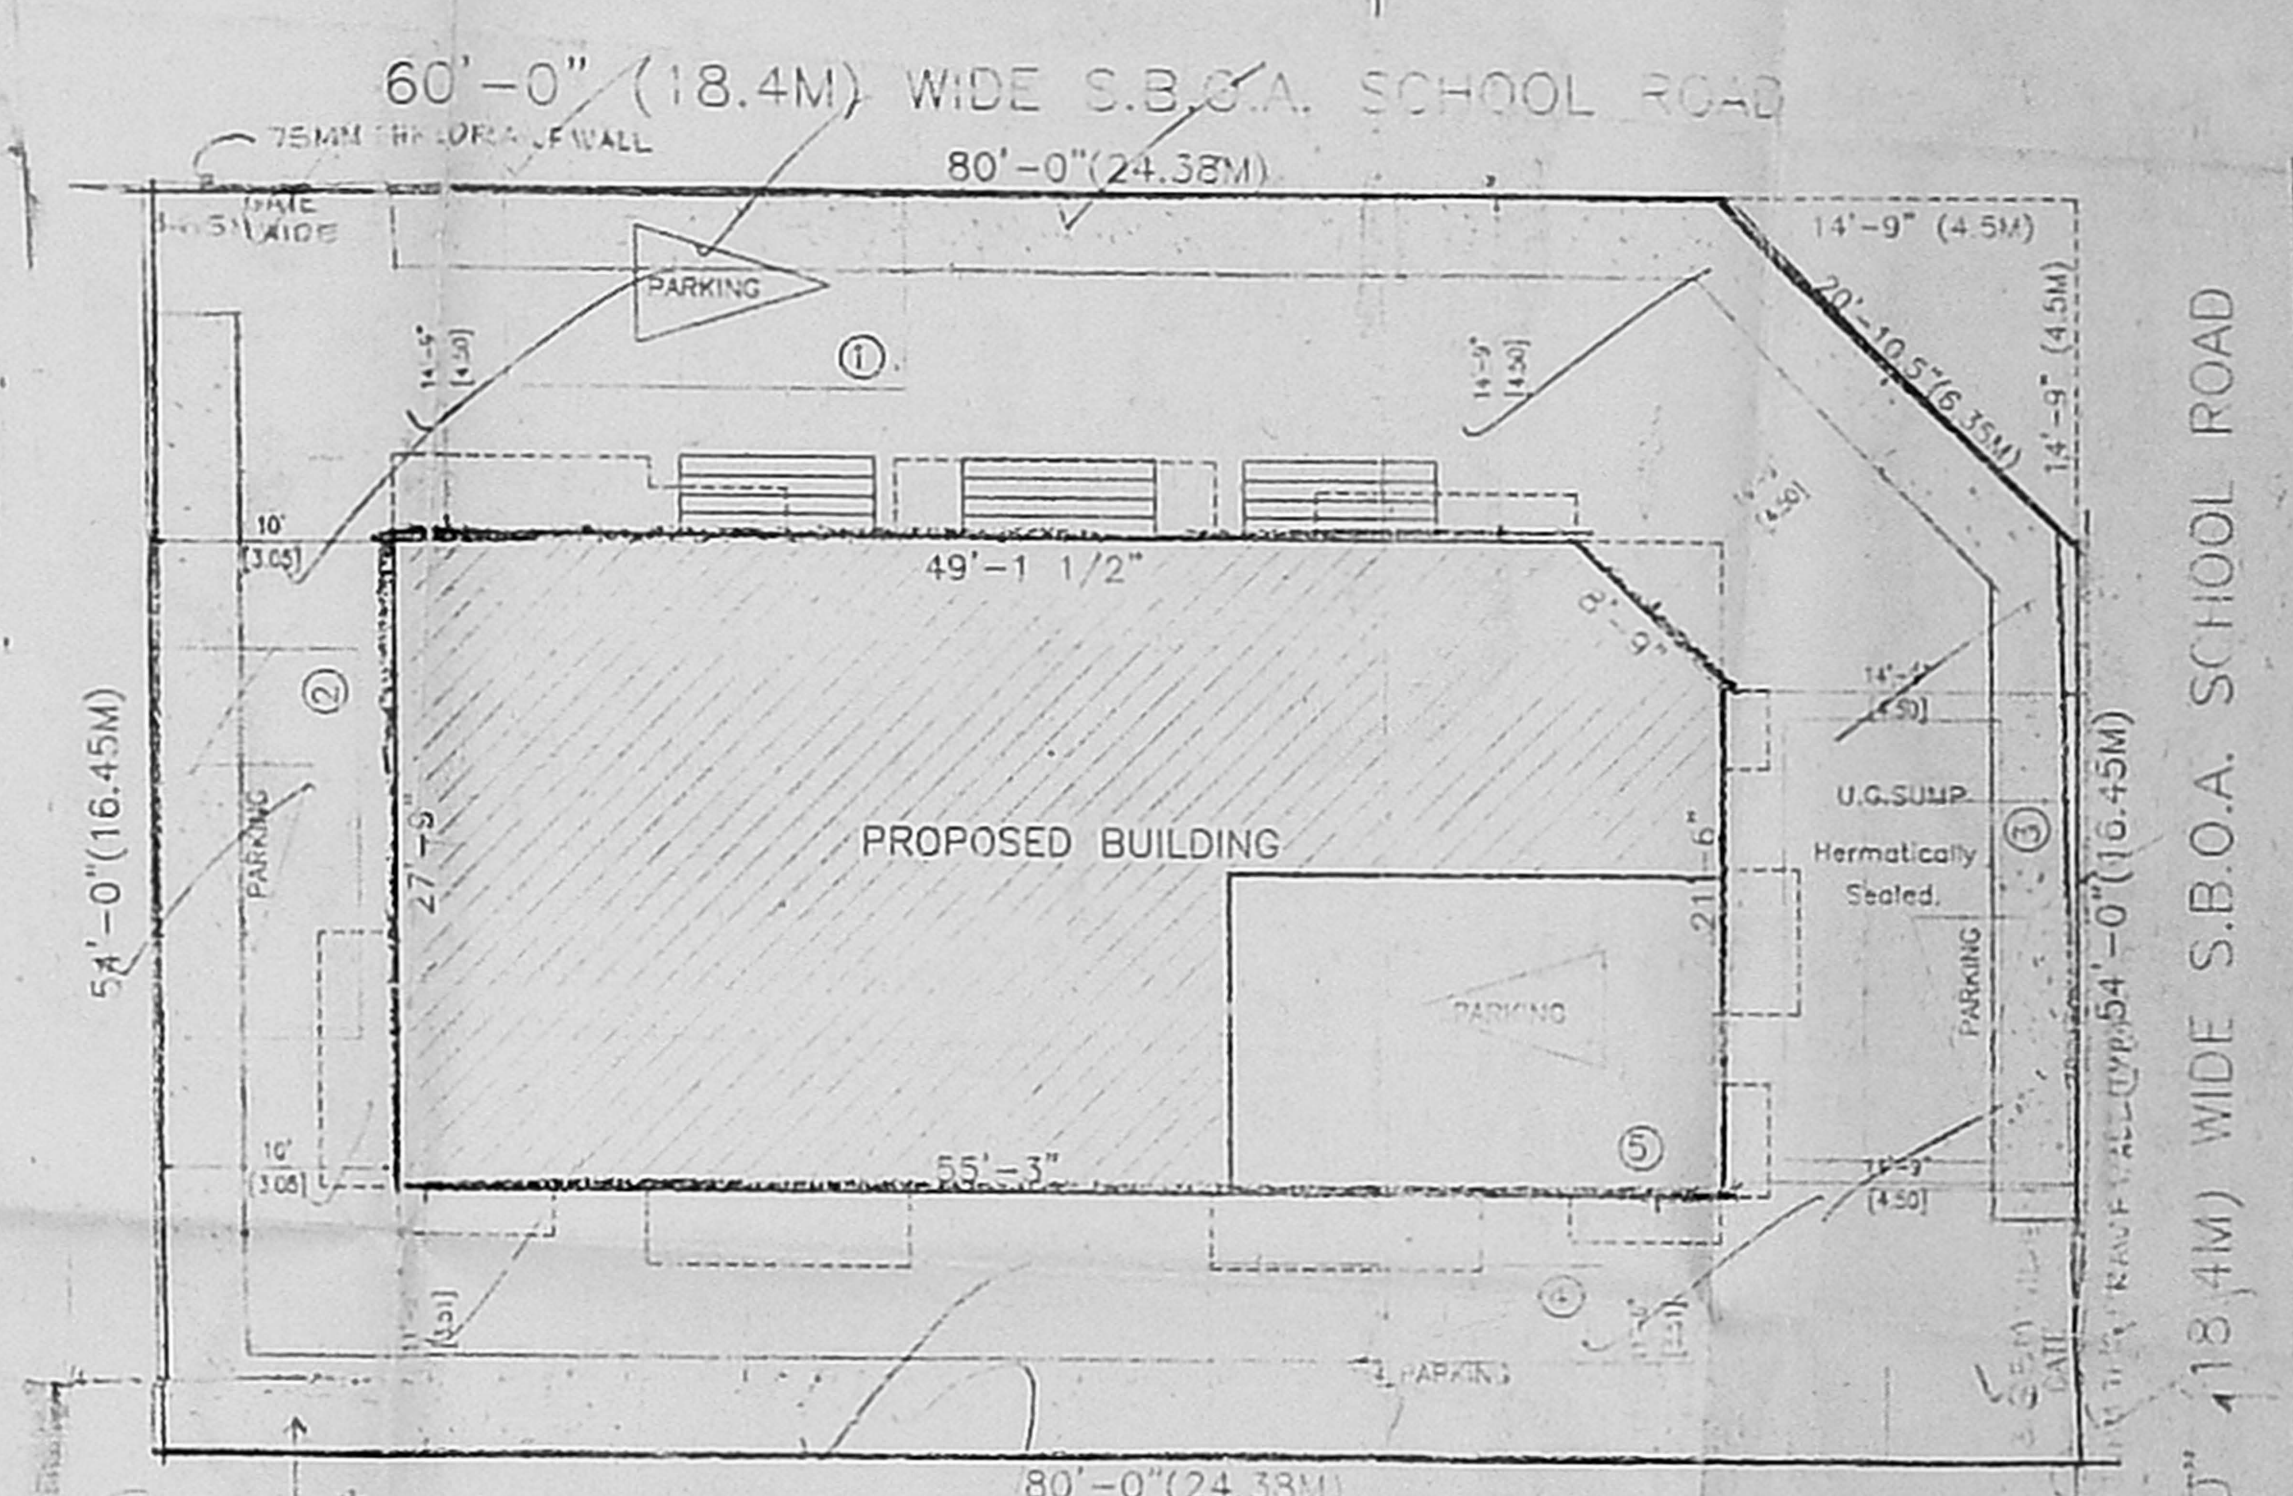

SITE PLAN

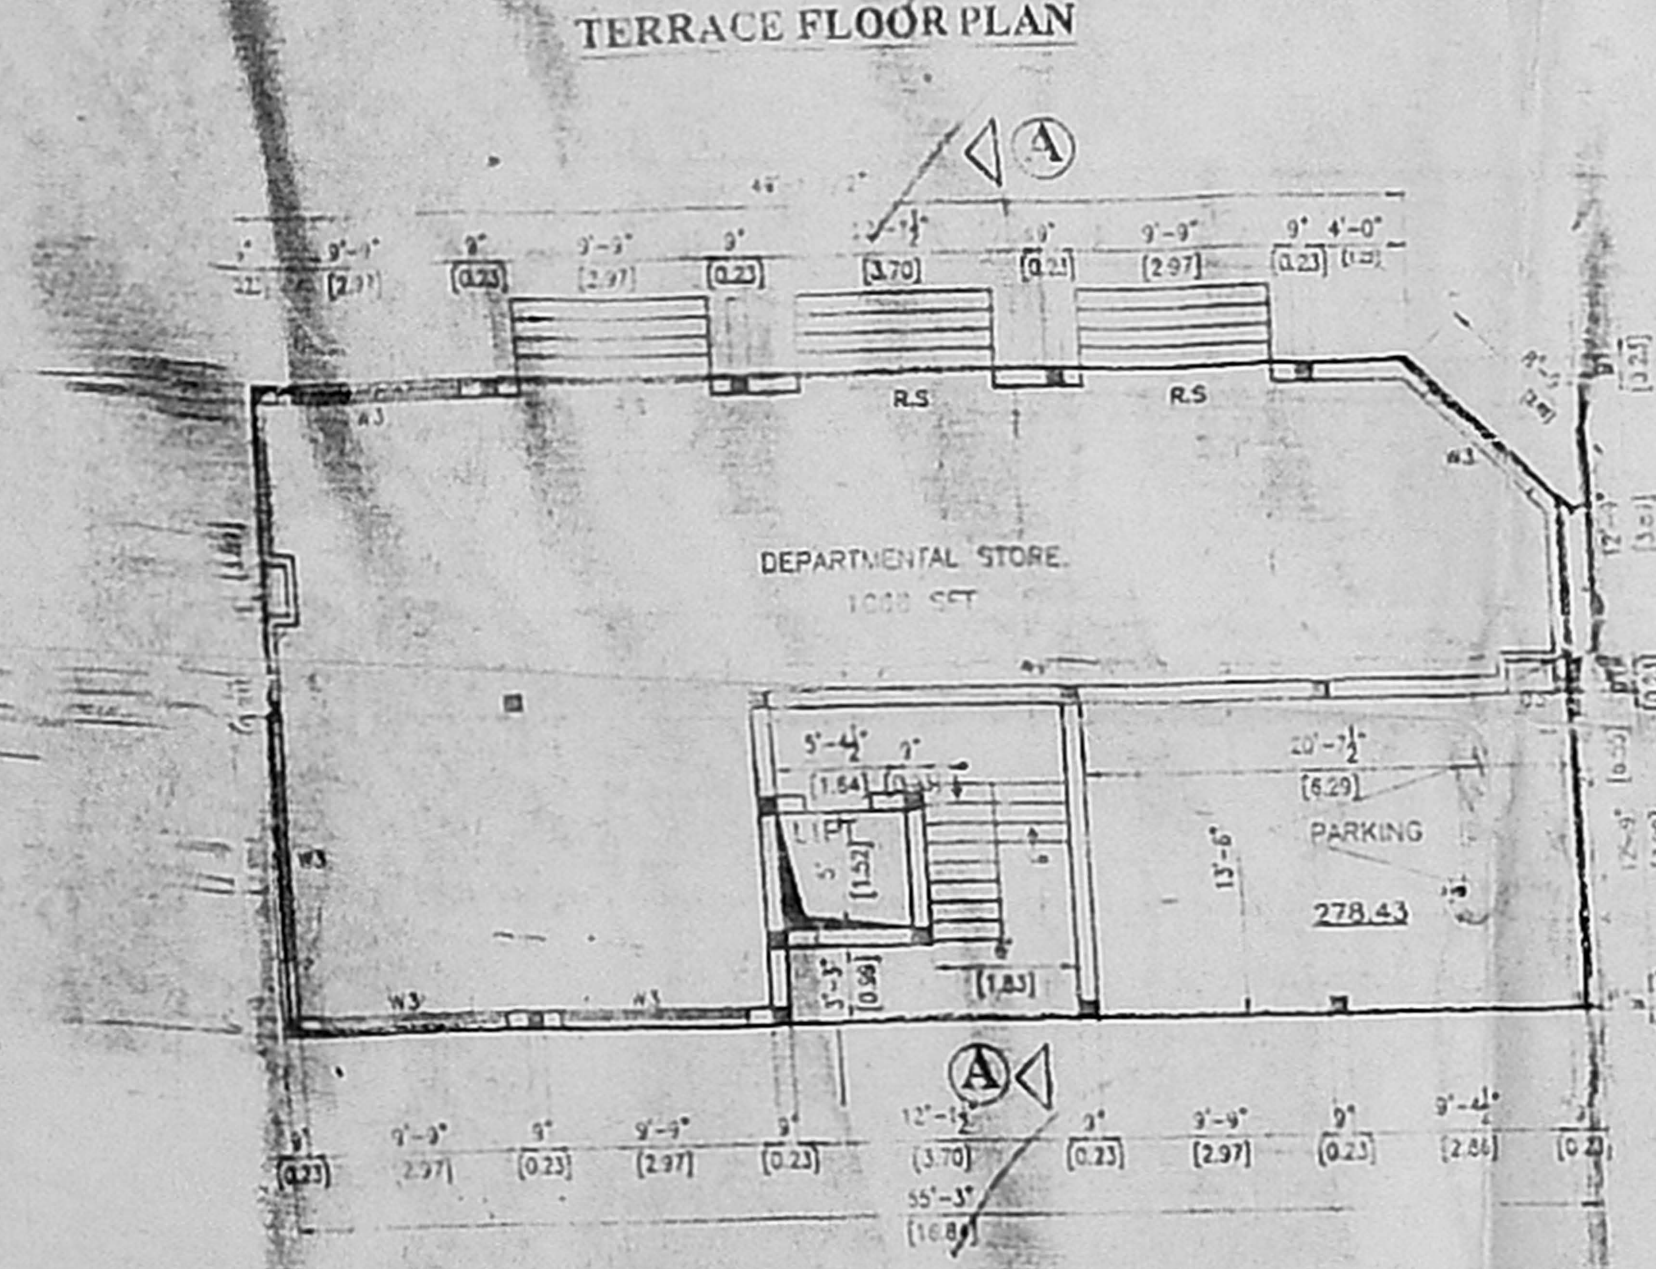

TERRACE FLOOR PLAN

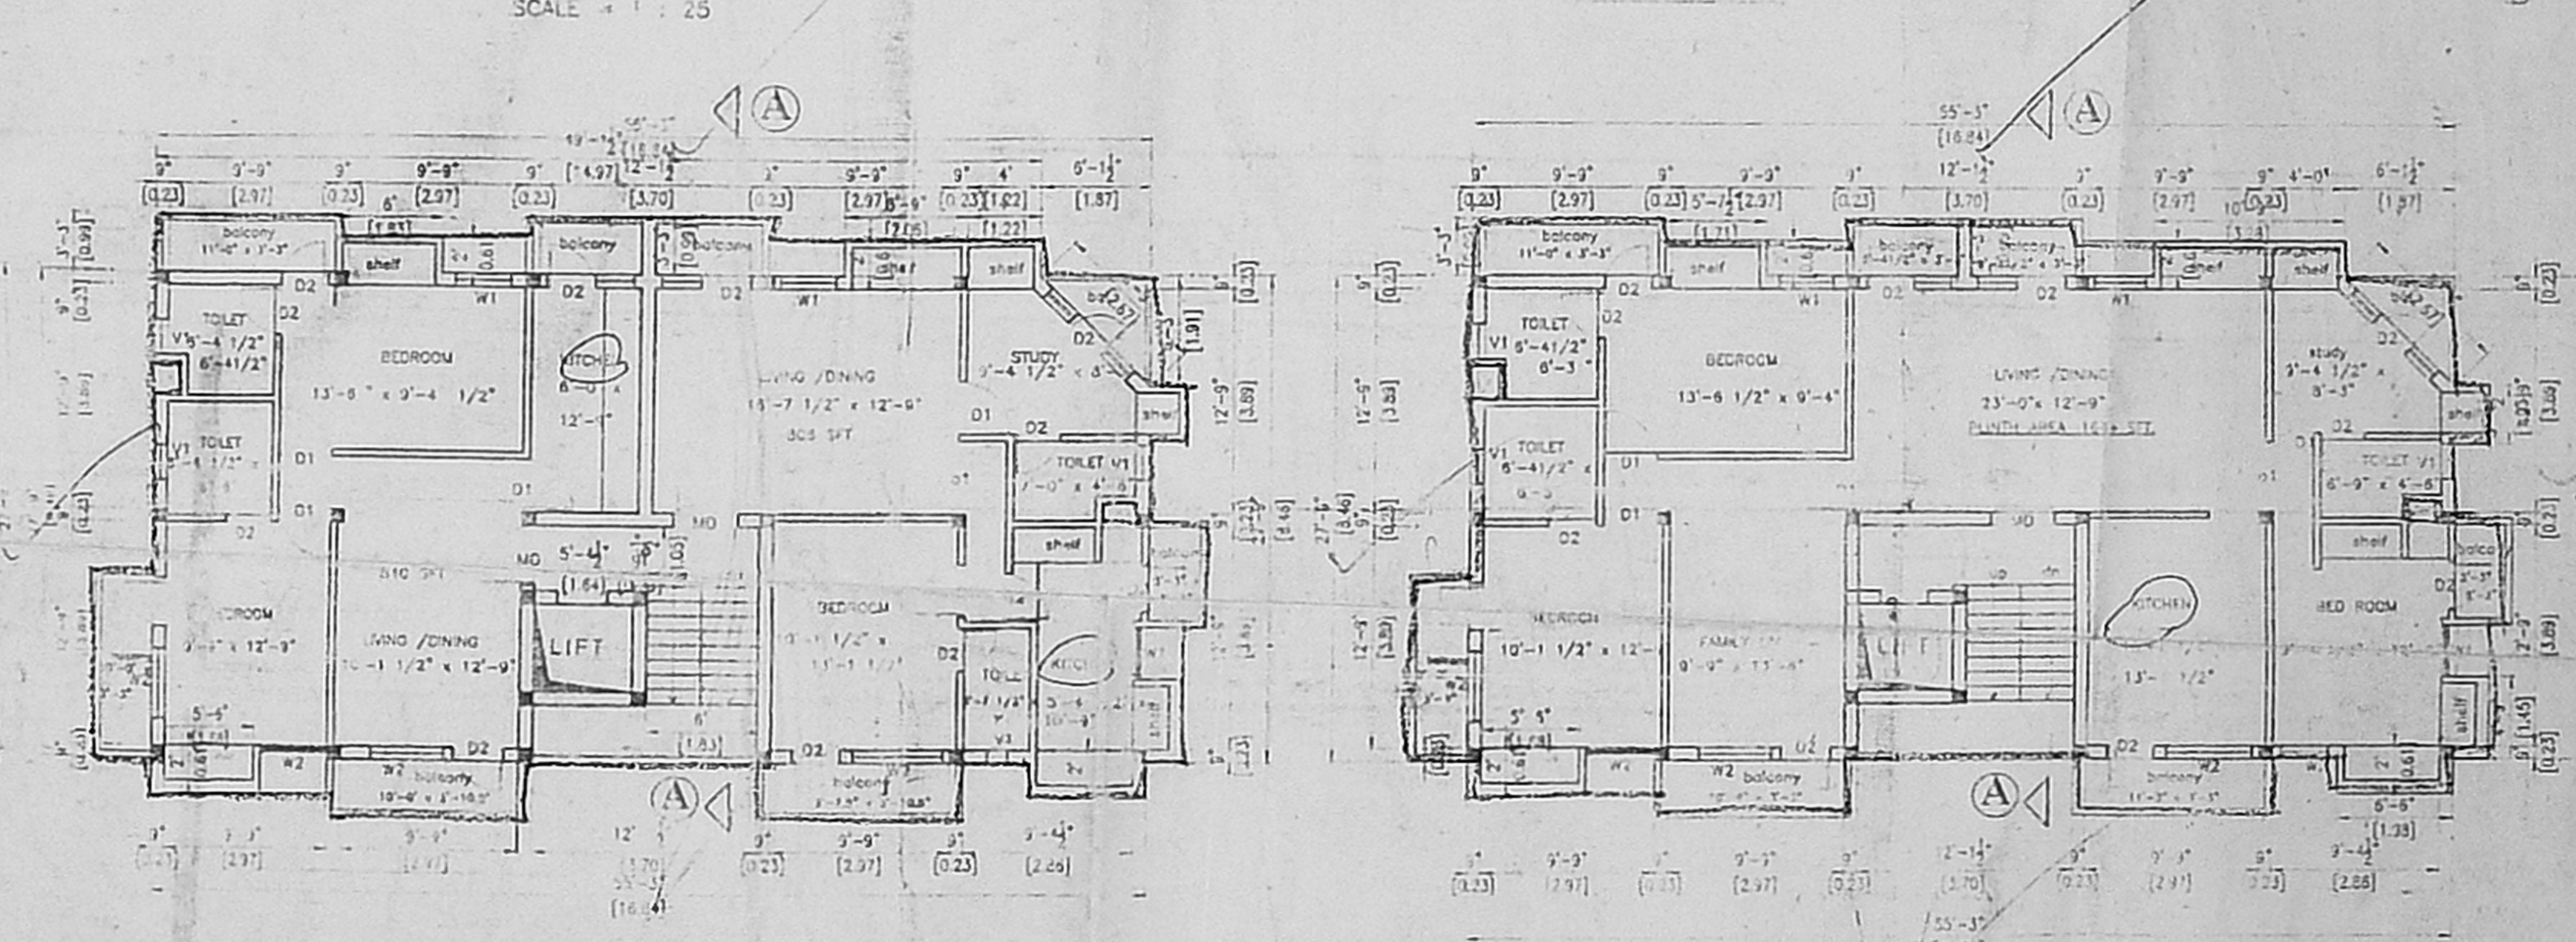

FIRST FLOOR PLAN

SECOND FLOOR PLAN

GROUND FLOOR PLAN

SCHEDULE OF JOINERY




PLAN SHOWING THE PROPOSED RESIDENTIAL BUILDING AT SURVEY NO: 144/1, BLOCK: W OF VILLIVALKAM VILLAGE, PLOT NO: 671, EAST MAIN ROAD, ANNA NAGAR, CHENNAI 600 101,

APPA STATEMENT

F.S. COVERED

COLOUR INDEX

(Signature)

Ja Prasad
REGISTERED ARCHITECT CA 35/55/12
Licensed Surveyor RA 85-86

SATHISH ARCHITECTURAL CONSULTANTS
31, Shanthi colony main road
ANNA NAGAR, CHENNAI - 60
PH 6264433