
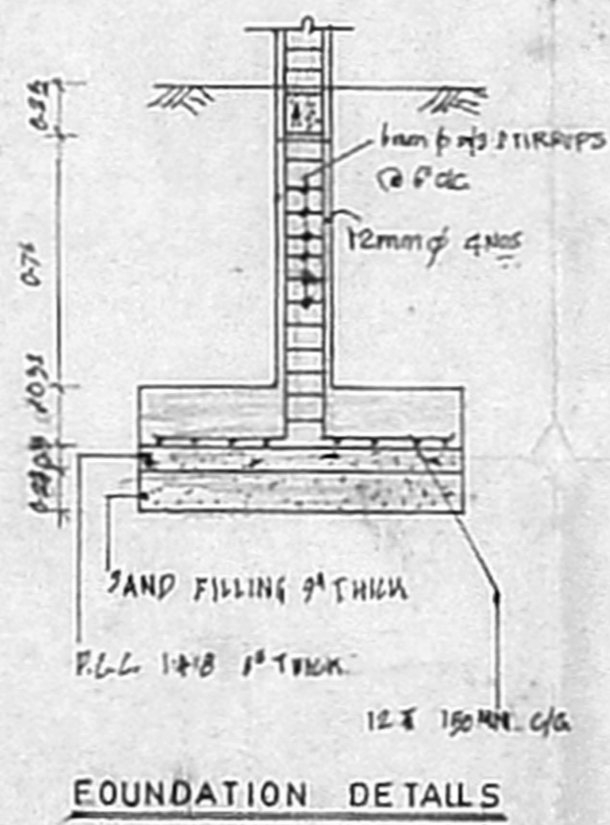
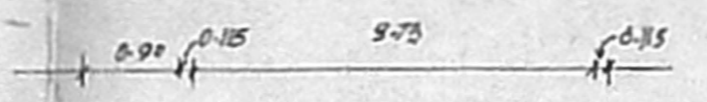
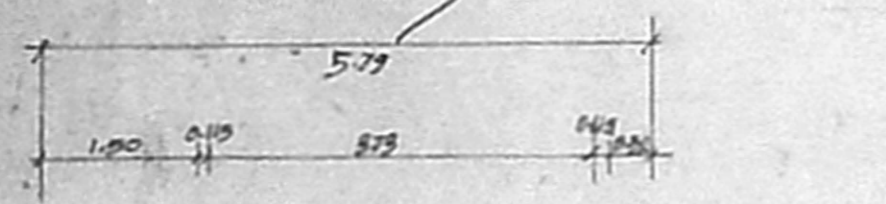
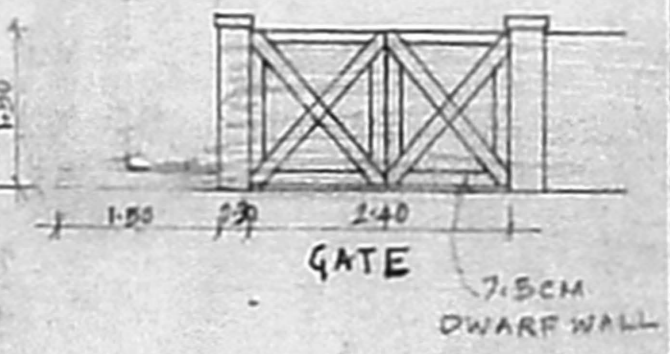
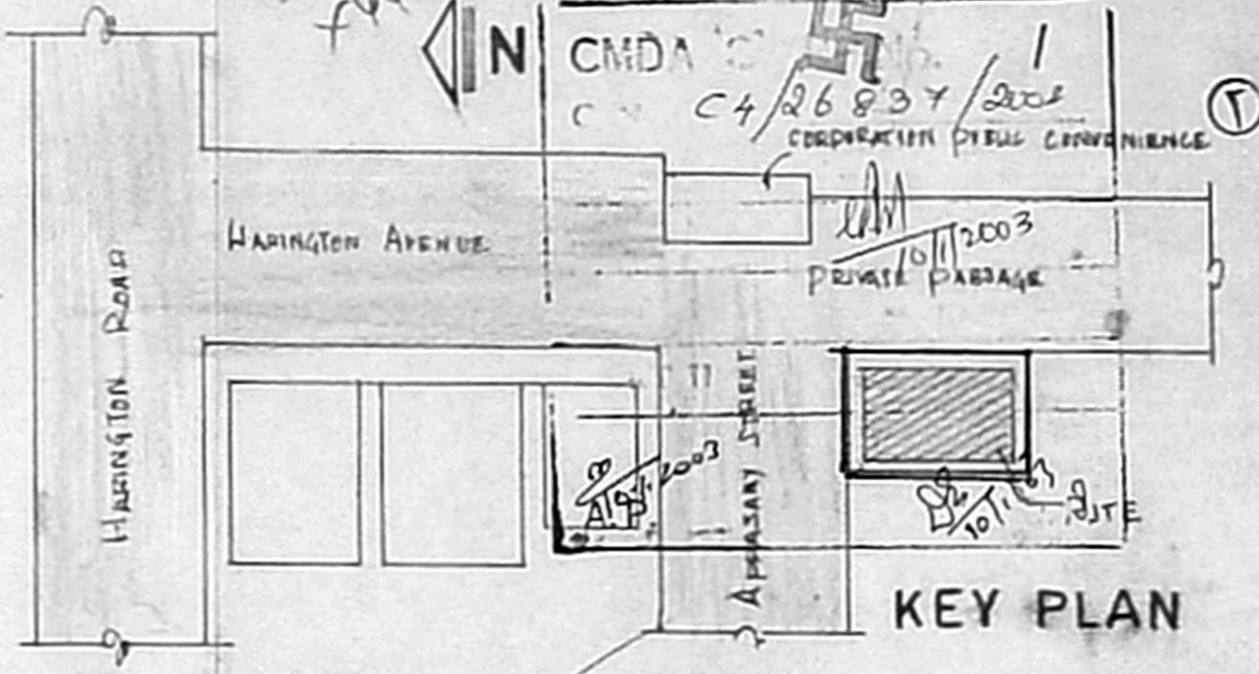
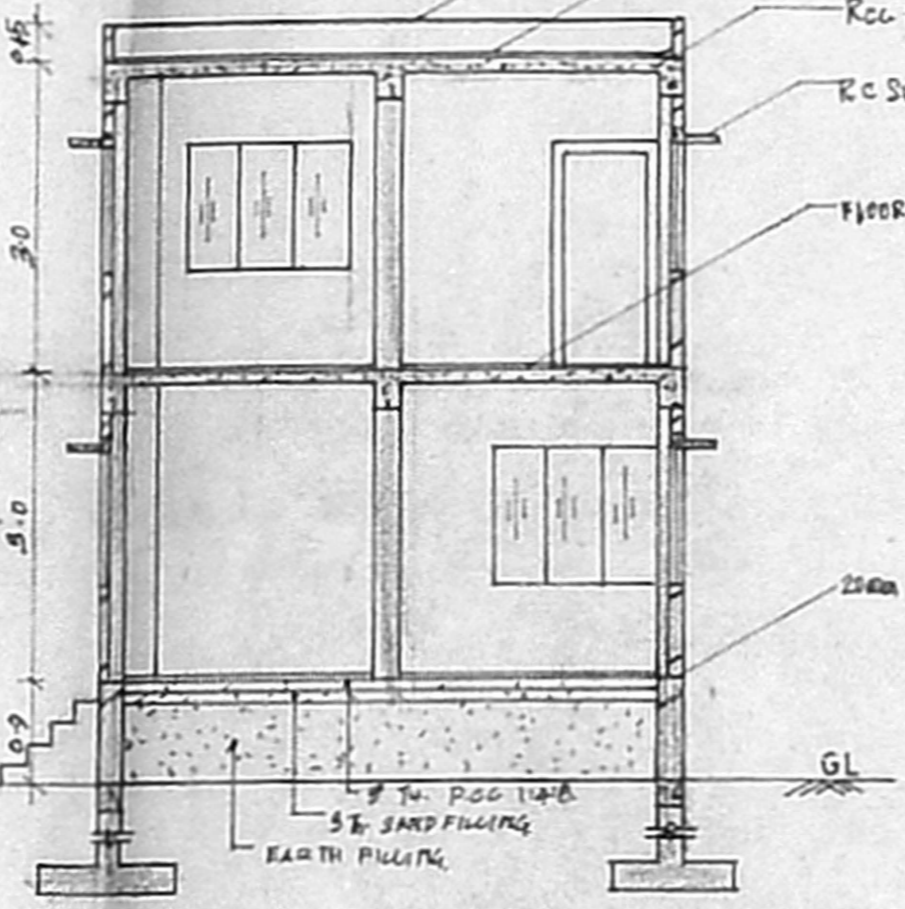


**PROPOSED CONSTRUCTION OF A SCHOOL BUILDING  
FOR CHETPUT RECREATION UNION  
FOR HUTTON NIGHT FREE SCHOOL R.S. N° 337/10 BLOCK N° 19  
D N° 16, APPASAMY STREET, CHETPUT, EGMORE VILLAGE.**

52.00  
FV-50  
V.R.P.D. 10-1-2003  
CMDA C/26837/2002  
CORPORATION PUBLIC ENGINEER  
1  
HARRINGTON AVENUE  
PRIVATE PASSAGE  
APPASAMY STREET  
SITE

Planning Permit No C/1445/1/2003  
**APPROVED**  
SUBJECT TO THE CONDITIONS IN  
THIS OFFICE LETTER.  
C/26837/2002 - 1-2003  
No. 151103  
FOR MEMBER SECRETARY  
CHENNAI METROPOLITAN  
DEVELOPMENT AUTHORITY  
CHENNAI-600 008.

~~LOCAL BODY COPY~~  
OFFICE COPY

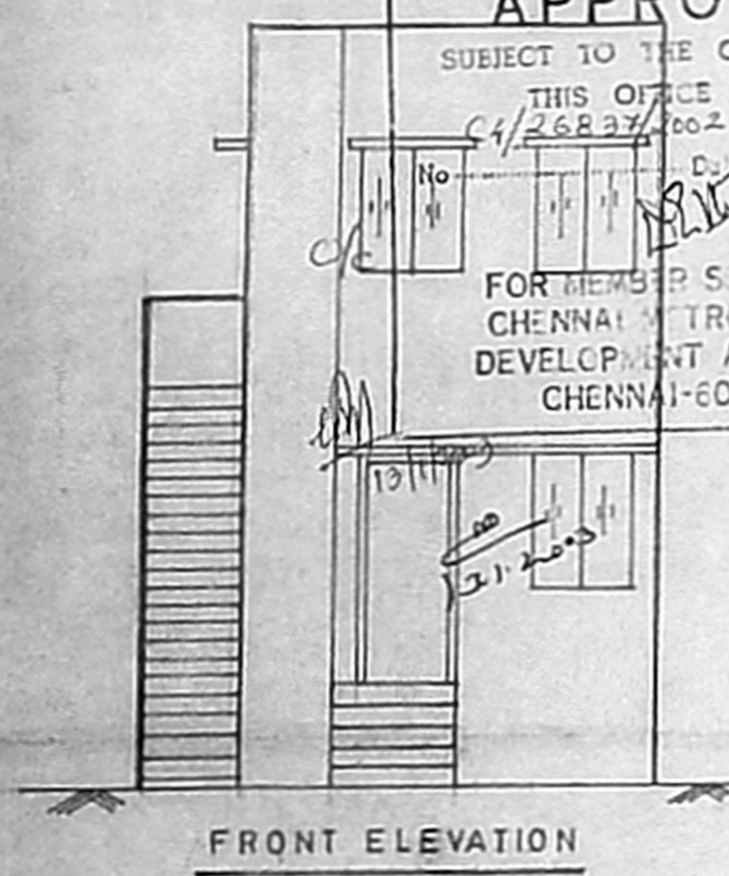

**SPECIFICATION**

D - DOOR	1.00 X 2.10
W - WINDOW	1.5 X 1.20
W <sub>1</sub> - WINDOW	1.00 X 1.20

**AREA DETAILS**




PLDT AREA	5.79 X 7.31	= 42.32 m <sup>2</sup>
GROUND FLOOR AREA	3.96 X 5.46	= 21.70 m <sup>2</sup>
FIRST FLOOR AREA	3.96 X 5.46	= 21.70 m <sup>2</sup>
F.S.I.		= 1.025 m <sup>2</sup>

**COLOUR INDEX SCALE 1:70**

PROPOSED	
ROADS	
BOUNDARY	

**LICENSED SURVEYOR**

**P. DINAKAR, BE., MIE., FIV**  
CHARTERED ENGINEER & VALUER  
LICENSED SURVEYOR CL-1 477  
Res: No. 2, V.O.C. Colony First St,  
Kodambakkam, Madras-600 024

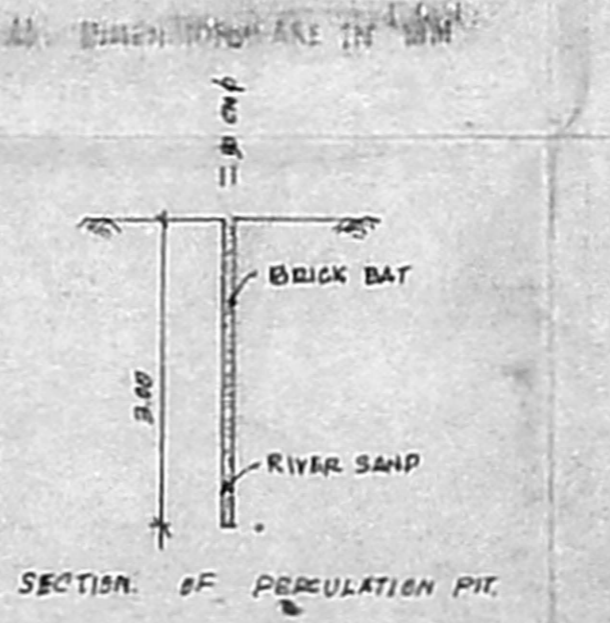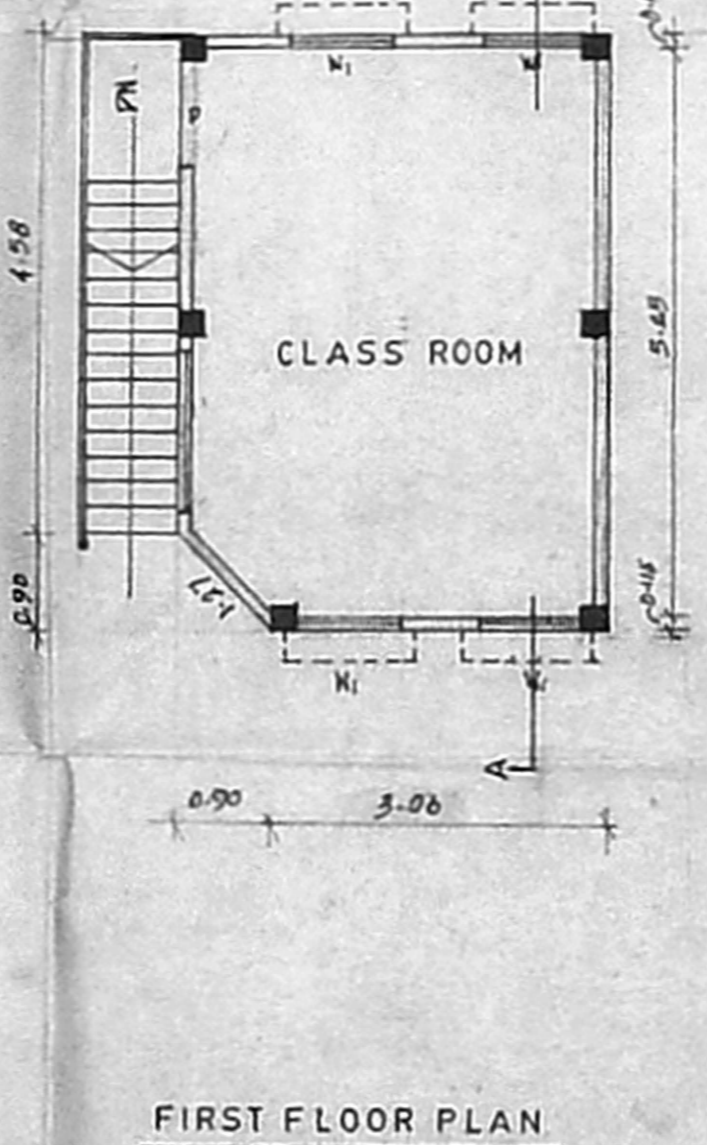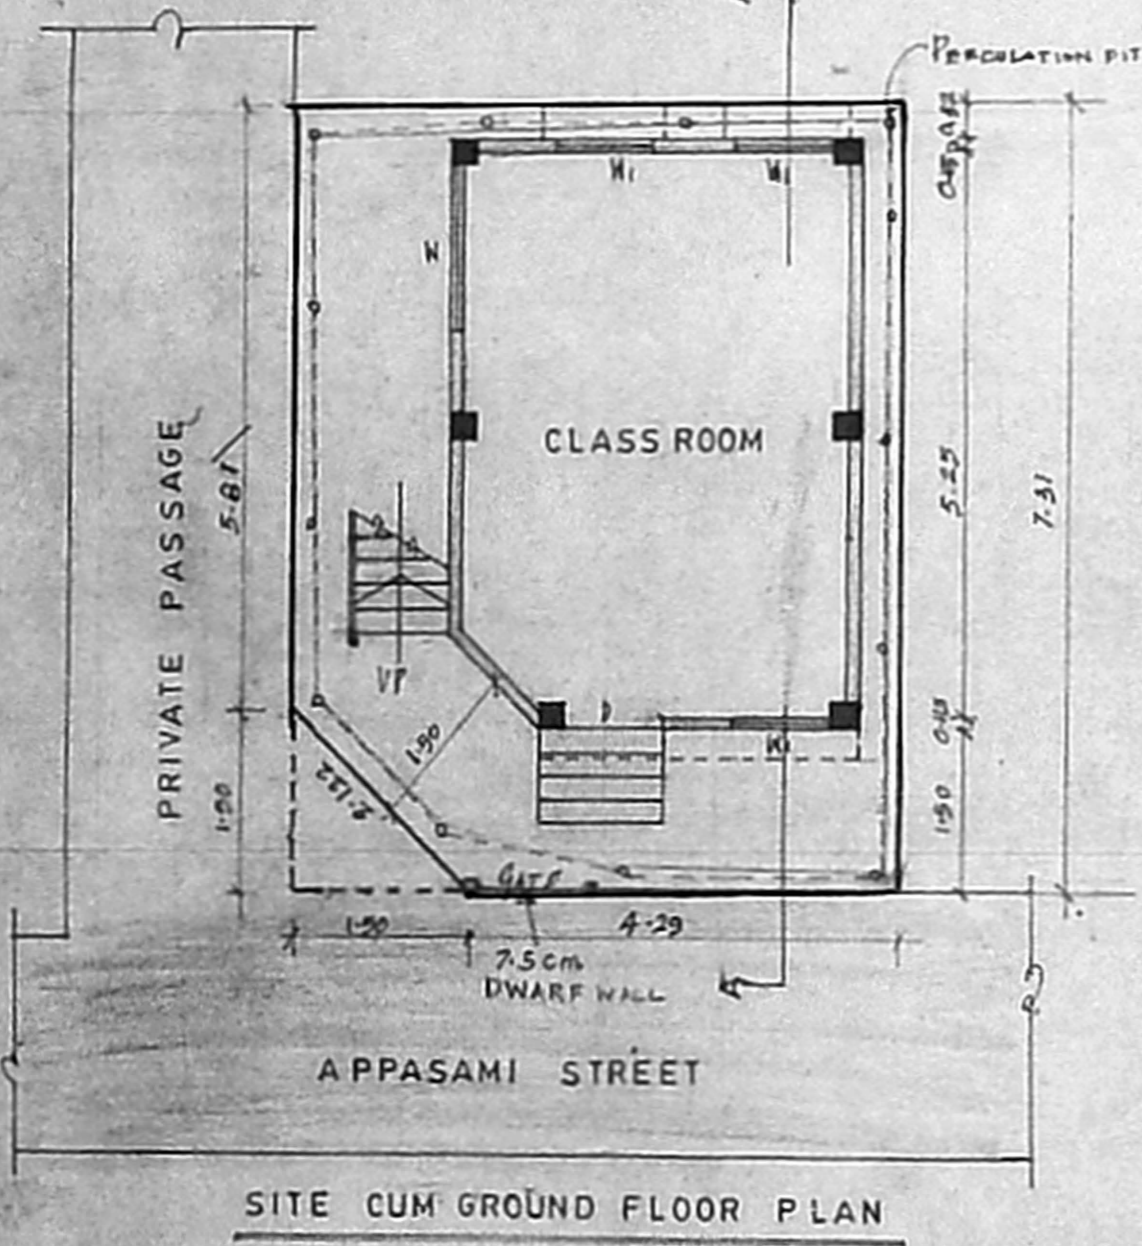

**OWNER**



*S. Harivel*  
General Secretary