

AREA STATEMENT			
S. NO	DESCRIPTION	AREA (SFT)	AREA (SQM)
1	PROPOSED AREA	10990.13 SFT	(1002.43 SQM)
2	EXISTING AREA	45429.19 SFT	(4221.97 SQM)
3	TOTAL PROPOSED AREA	56419.32 SFT	(5220.40 SQM)
4	AREA TO BE DEMOLISHED	4346.00 SFT	(403.39 SQM)
5	TOTAL EXISTING AREA	41073.19 SFT	(3817.01 SQM)

APPROVED
 SUBJECT TO THE CONDITIONS BY
 THIS OFFICE ISSUED
 No. 46734/02
 DATE 20.2.2003
 FOR MEMBER SECRETARY
 DEVELOPMENT AUTHORITY
 CHENNAI-600 002.


PROPOSED ADDITIONS AND ALTERATIONS TO THE EXISTING BUILDING AT PREMISES NO.8, ADYAR GATE CLUB ROAD, CHENNAI-600 028. FOR THE MADRAS CLUB.
 (R.S.NO.3901 Pt BLOCK 85 OF MYLAPORE) ALREADY SANCTIONED P.P.A NO.C4/16181/97 DATED 14/11/97 & BA NO.1038/98 DATED 11/3/98







SCALE: 1:400 & 1:100
 DATE: 20.2.2003
 DRG NO.01

FOR THE MADRAS CLUB
 HON SECRETARY
 MADRAS CLUB

V. J. BHARATH B. IYER
 ARCHITECT & LICENSED SURVEYOR
 142, ANNA SALAI, MADRAS-600 015





OFFICE COPY

ARCHITECTS
 BHARATH AND ASSOCIATES
 142, ANNA SALAI,
 CHENNAI-600 015

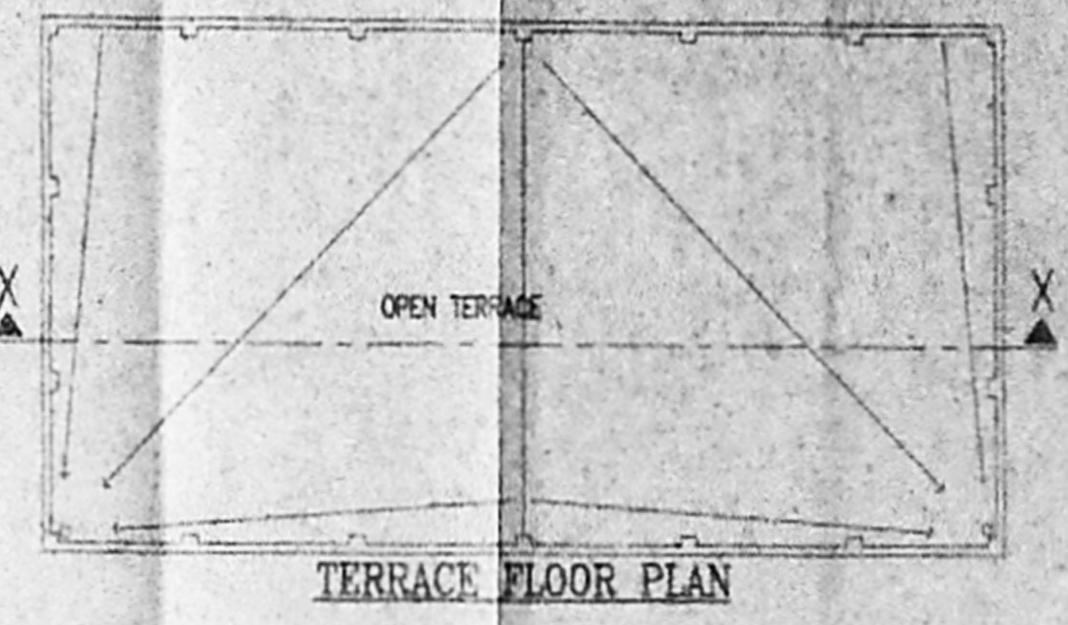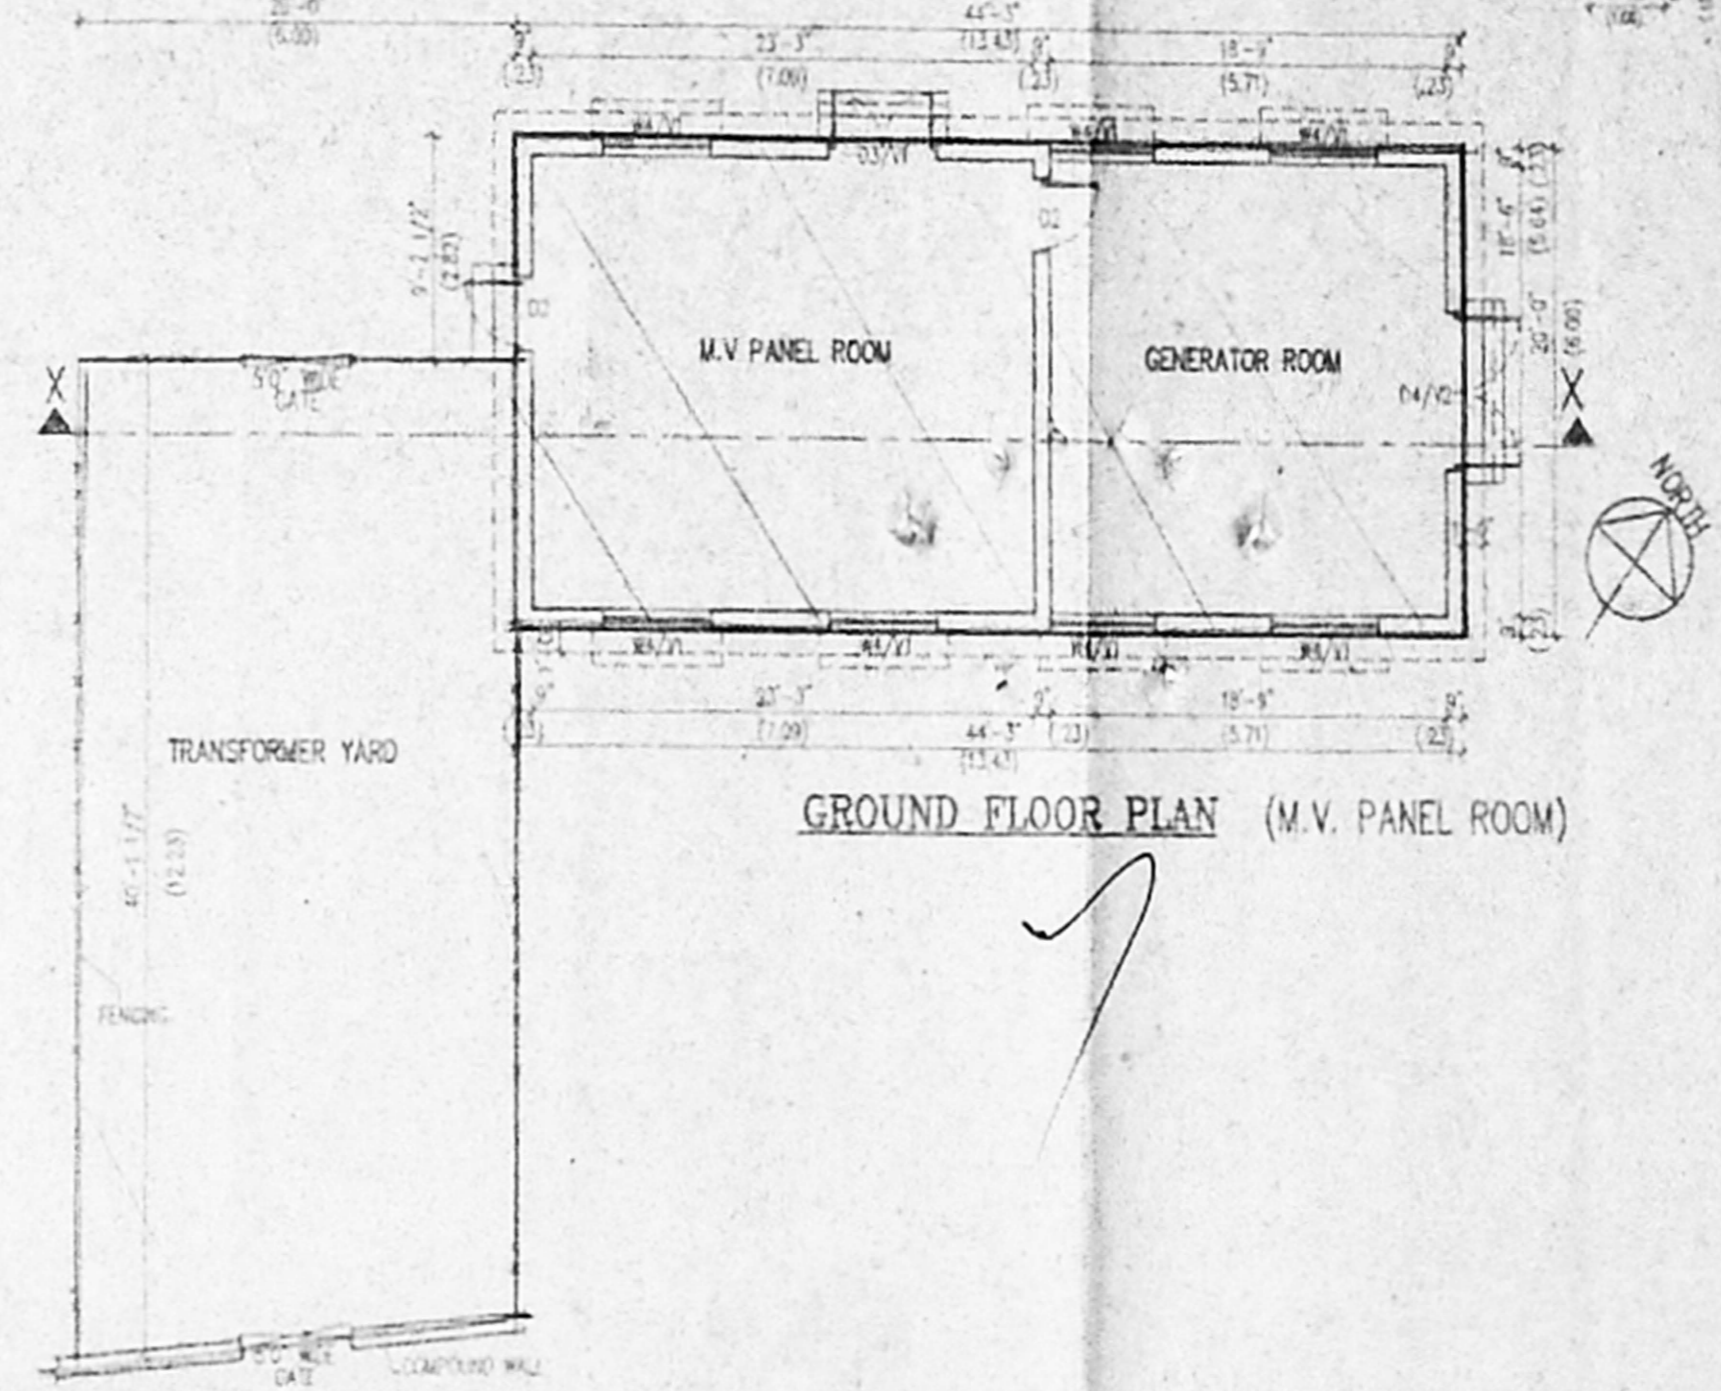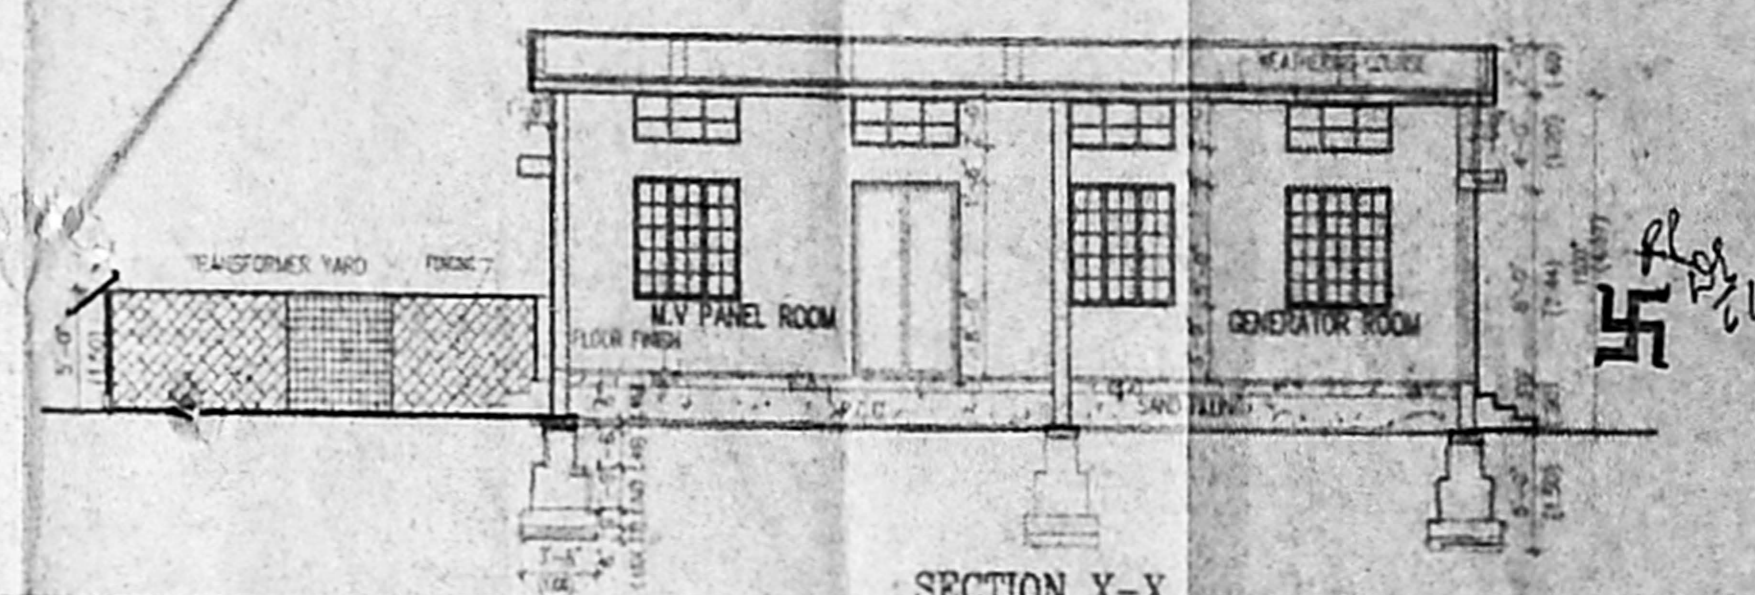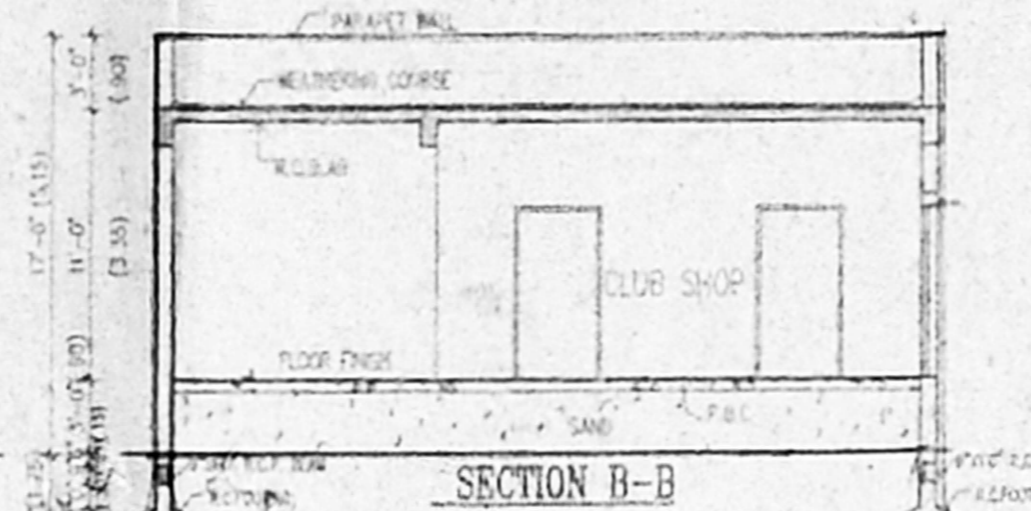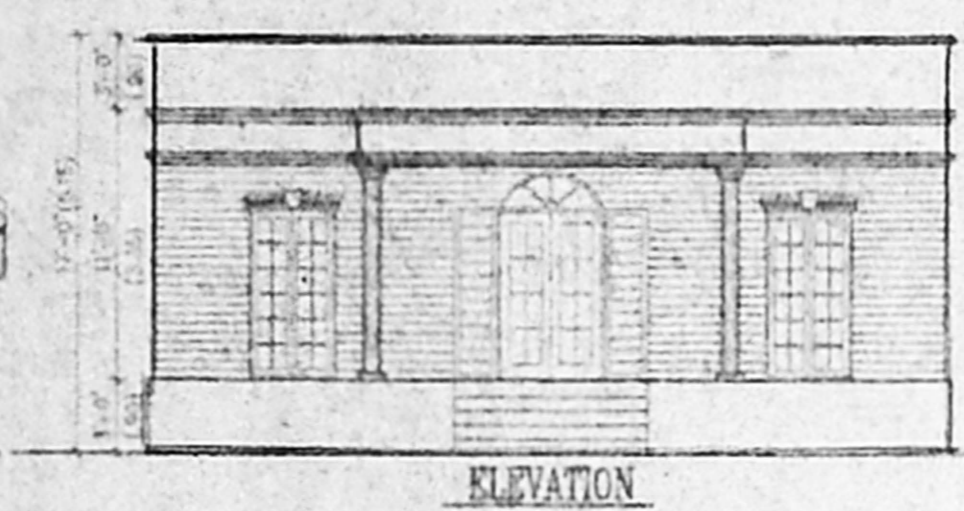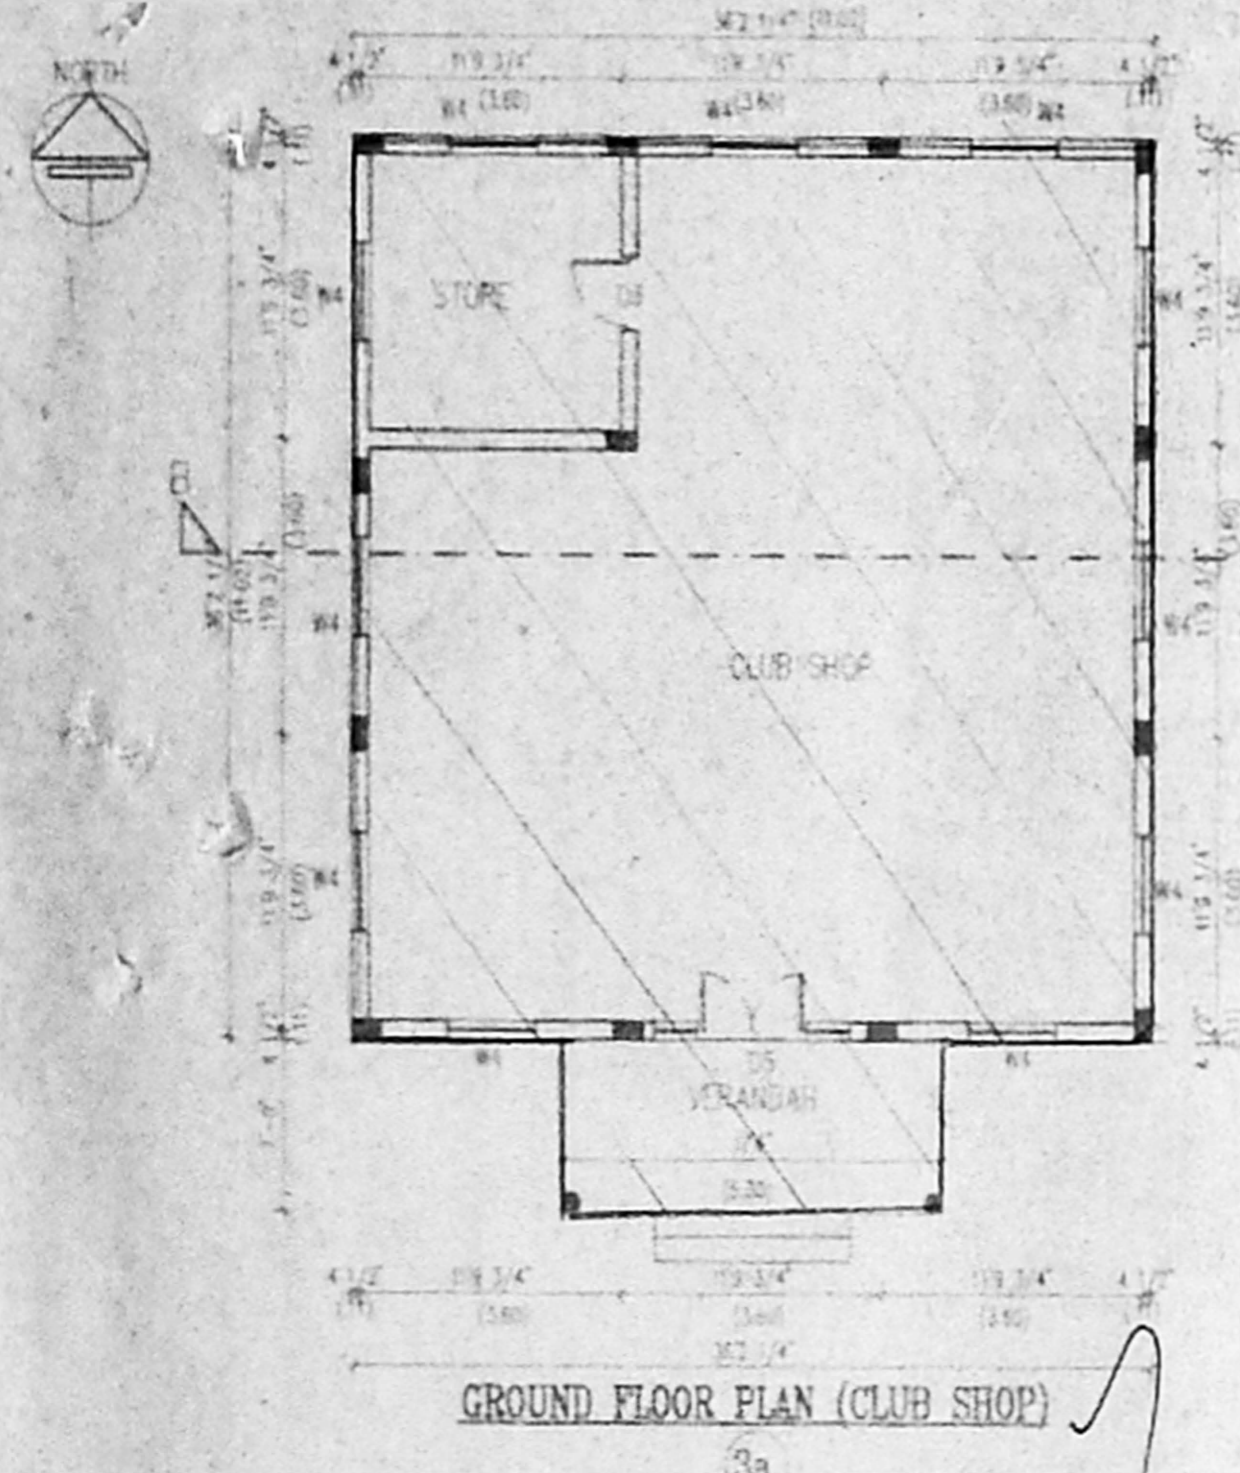

SCHEDULE OF QUANTITIES PROPOSAL

TYPE	DESCRIPTION	SIZE
D1	1 WINDOW	20'0" X 0'
D2	STEEL DOOR	10'0" X 0'
D3	DO	5'0" X 0'
D4	DO	6'0" X 0'
D5	DO	9'0" X 0'
W	ISOLATED WINDOW	6'0" X 4'0"
WT	DO	4'0" X 3'0"
W2	DO	3'0" X 4'0"
W3	DO	2'0" X 4'0"
Y	1 VENTILATOR	3'0" X 4'0"
V1	DO	2'0" X 2'0"
V2	DO	2'0" X 2'0"
J	1 CANTILE	10'0" X 4'0"

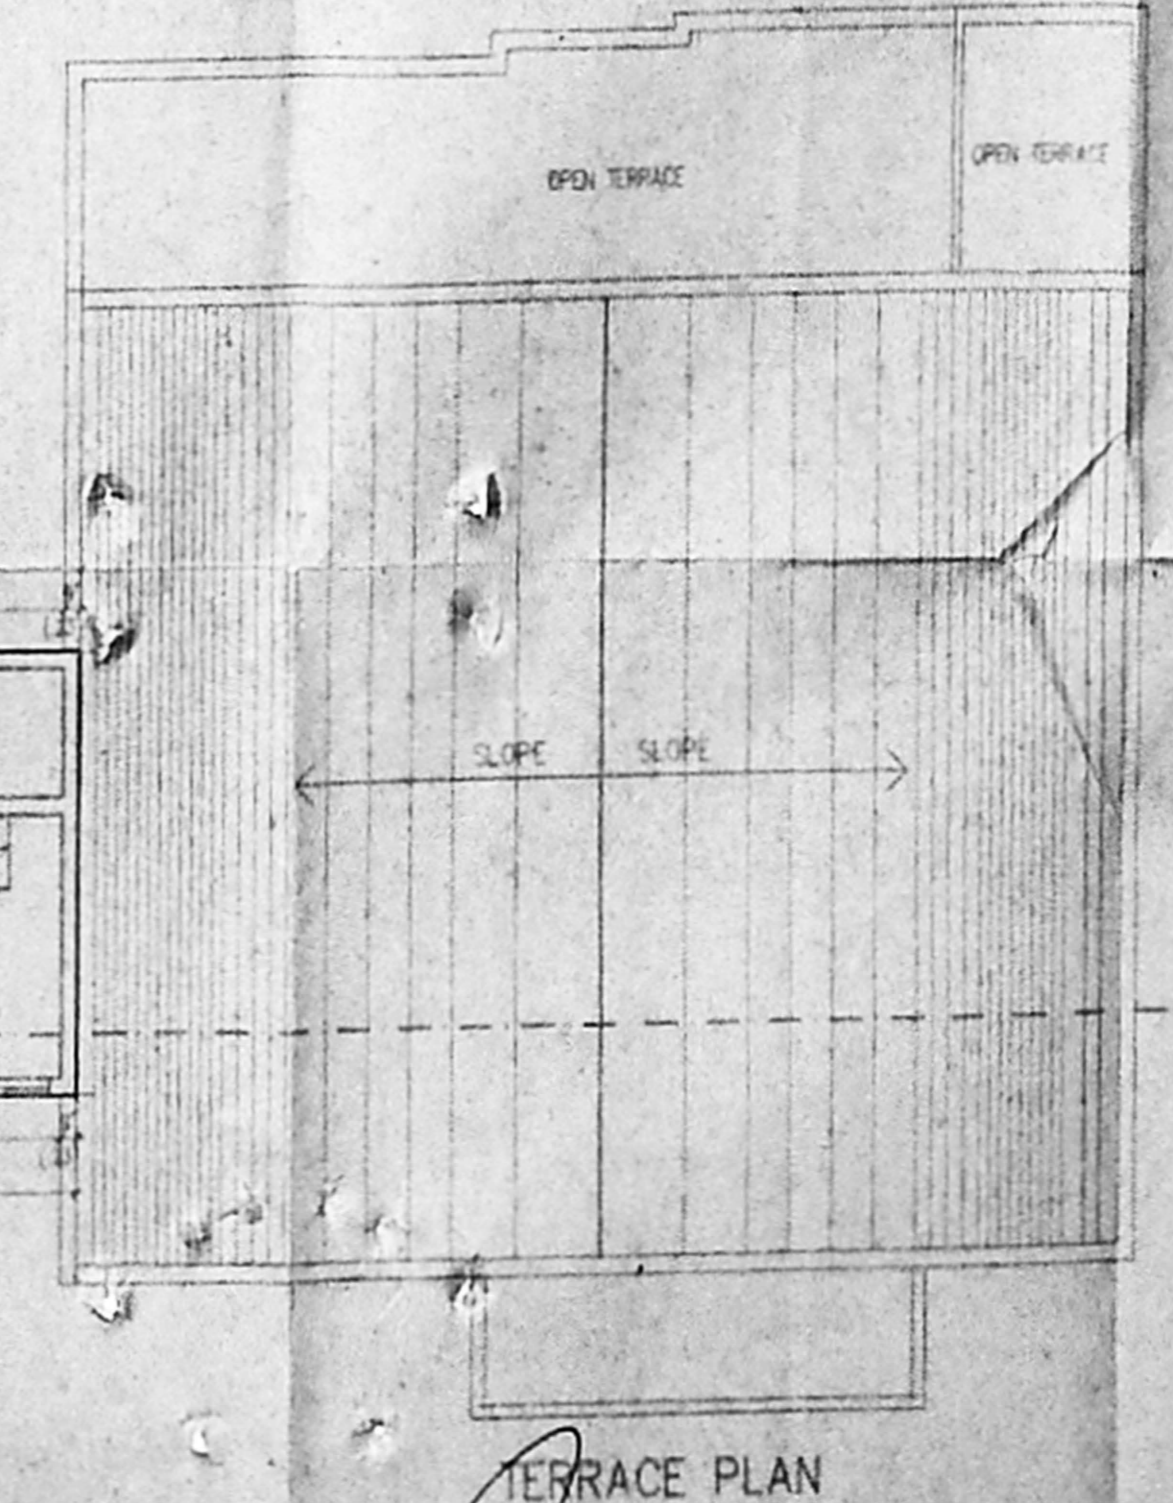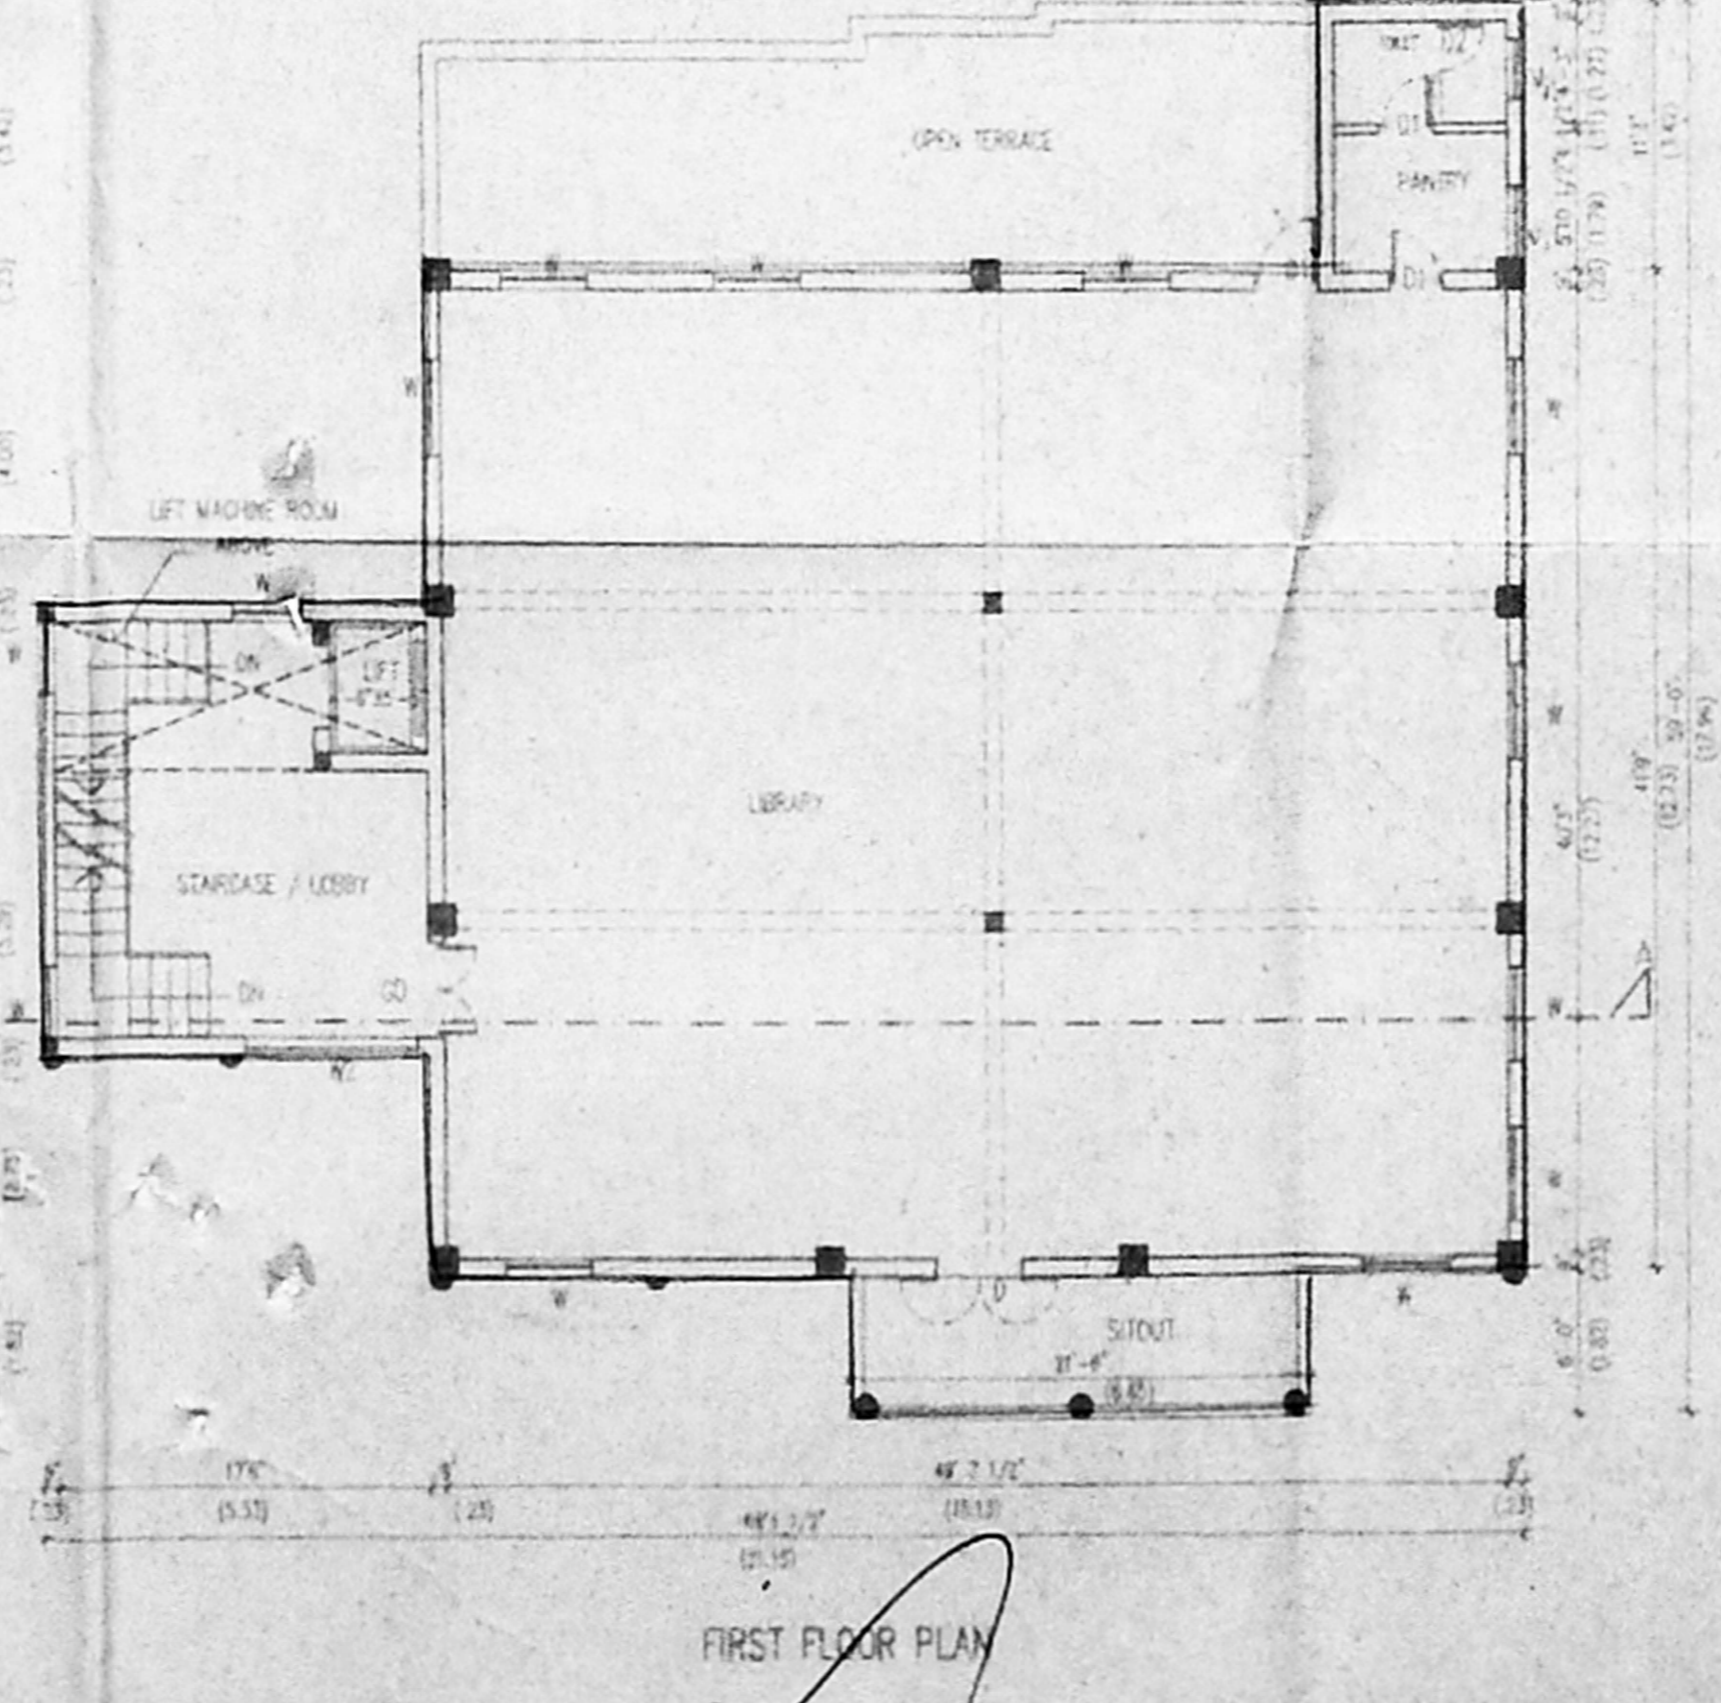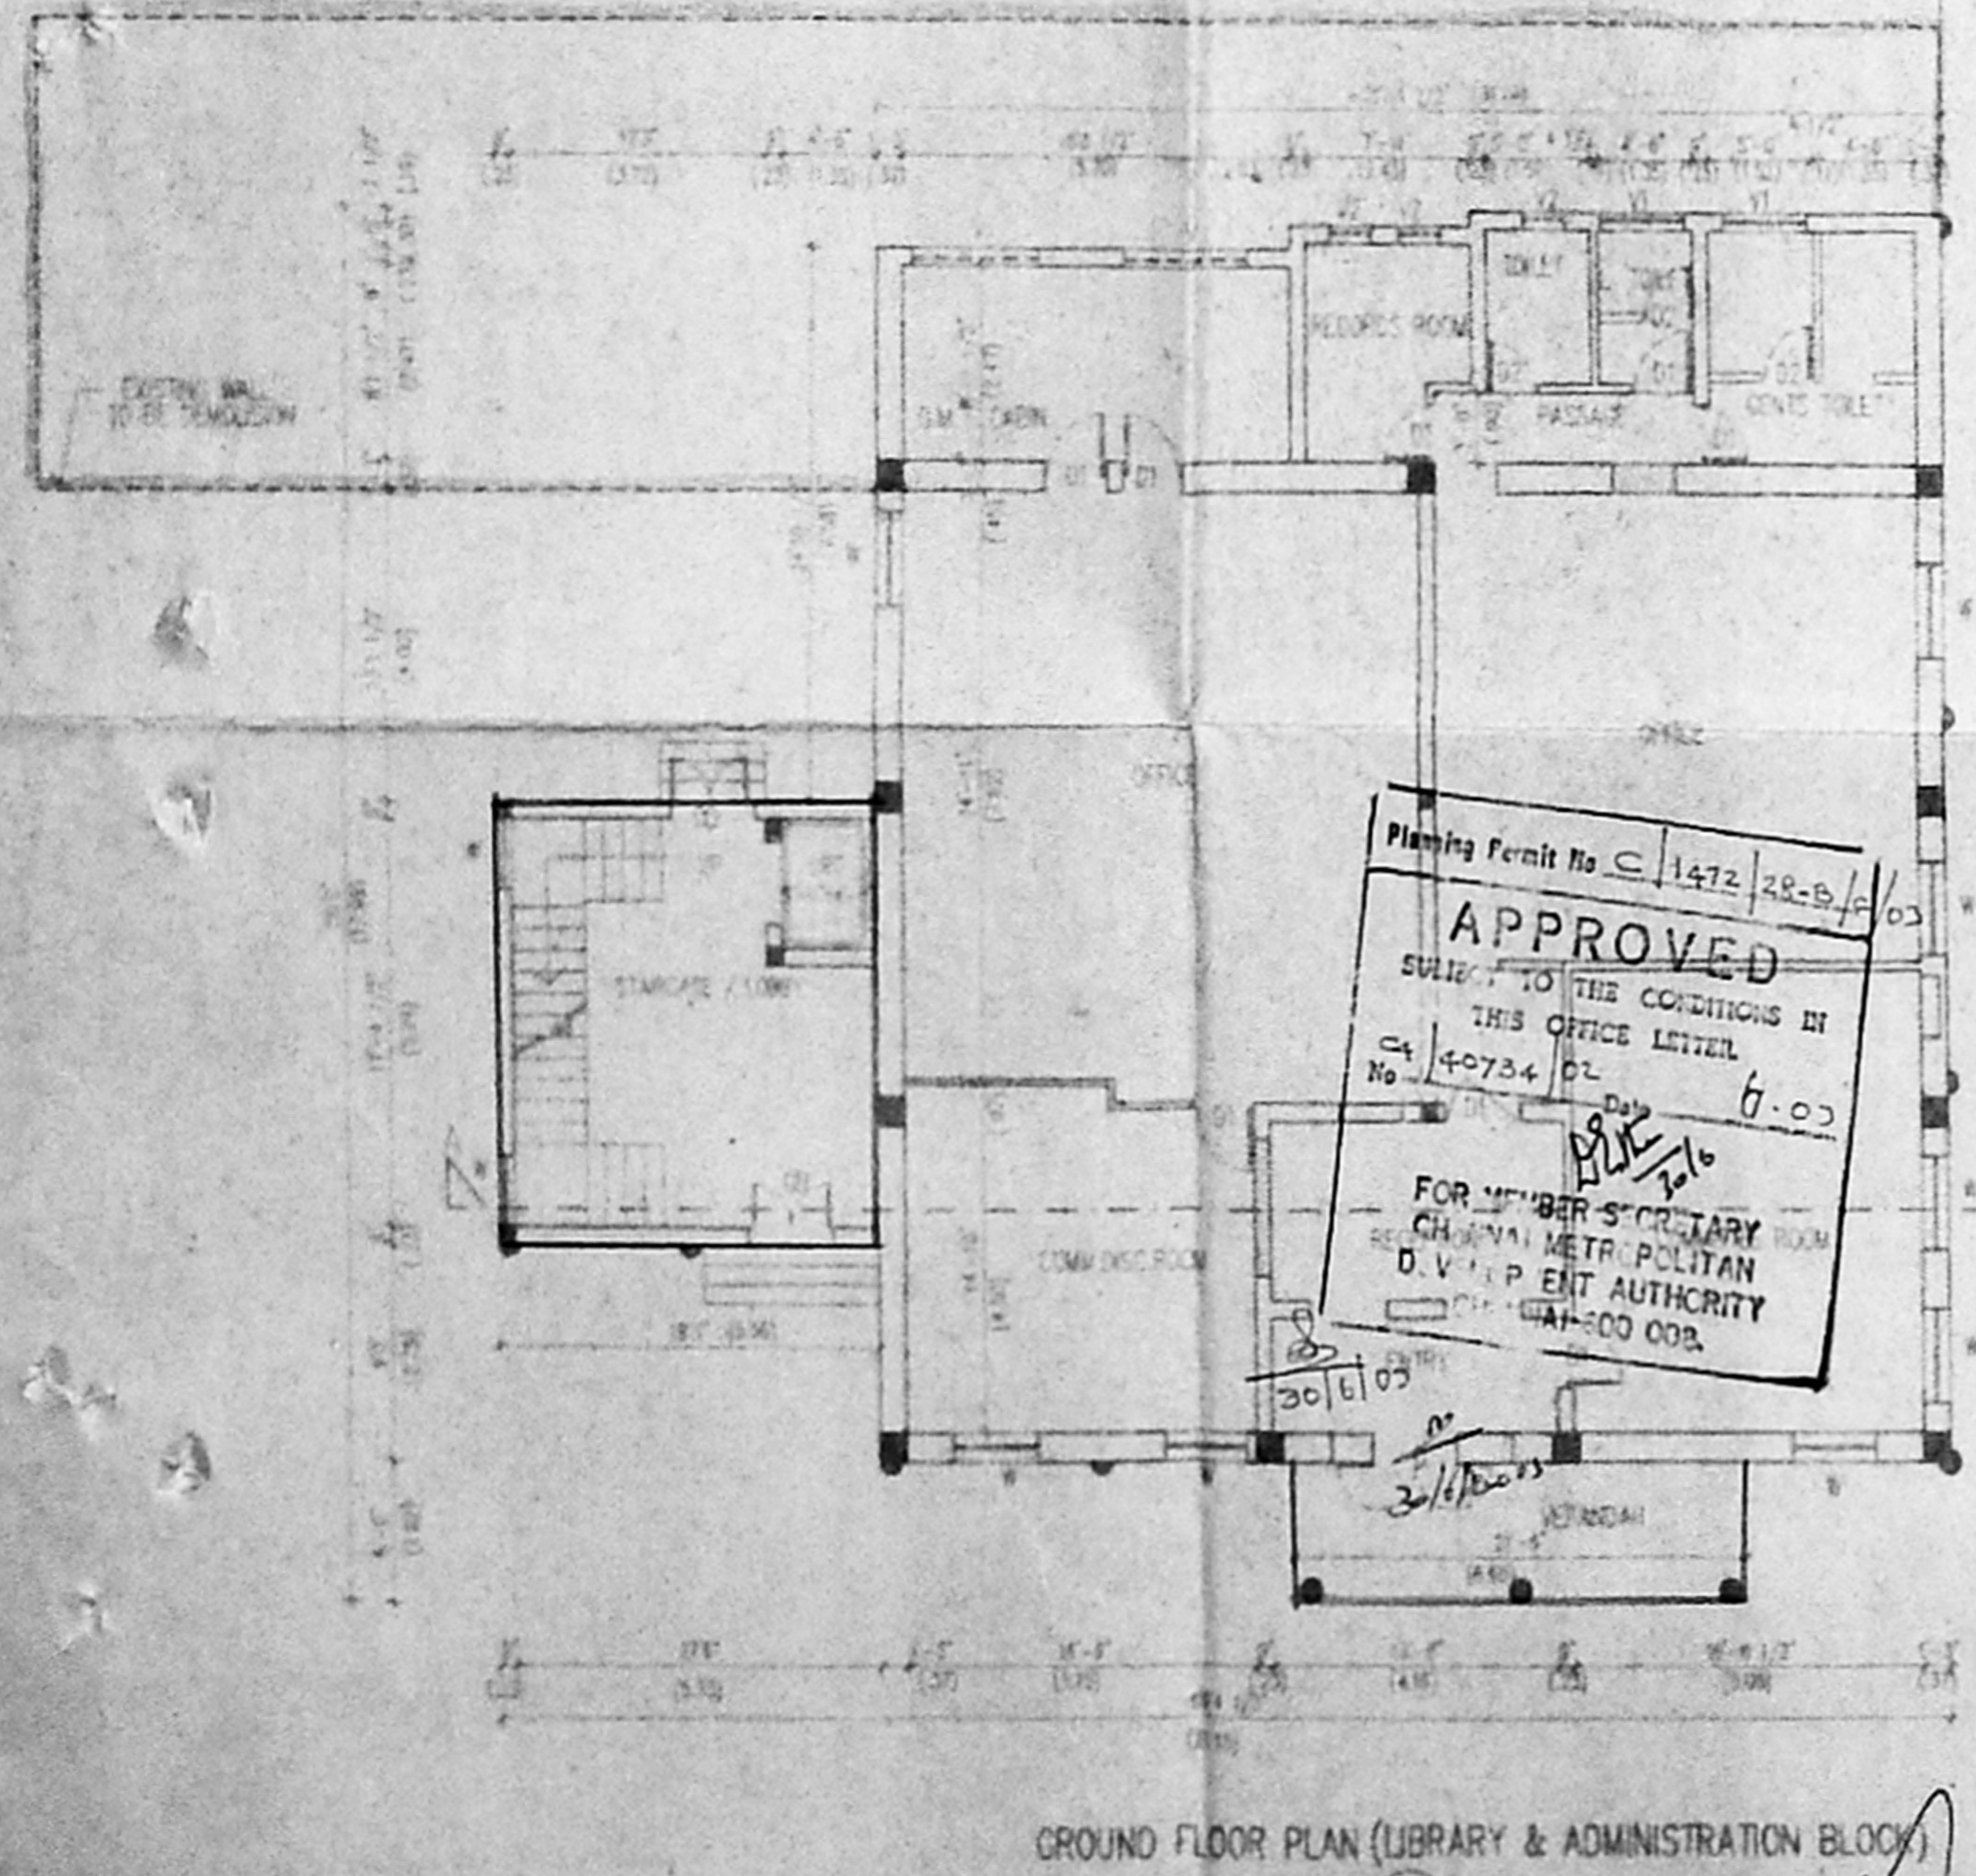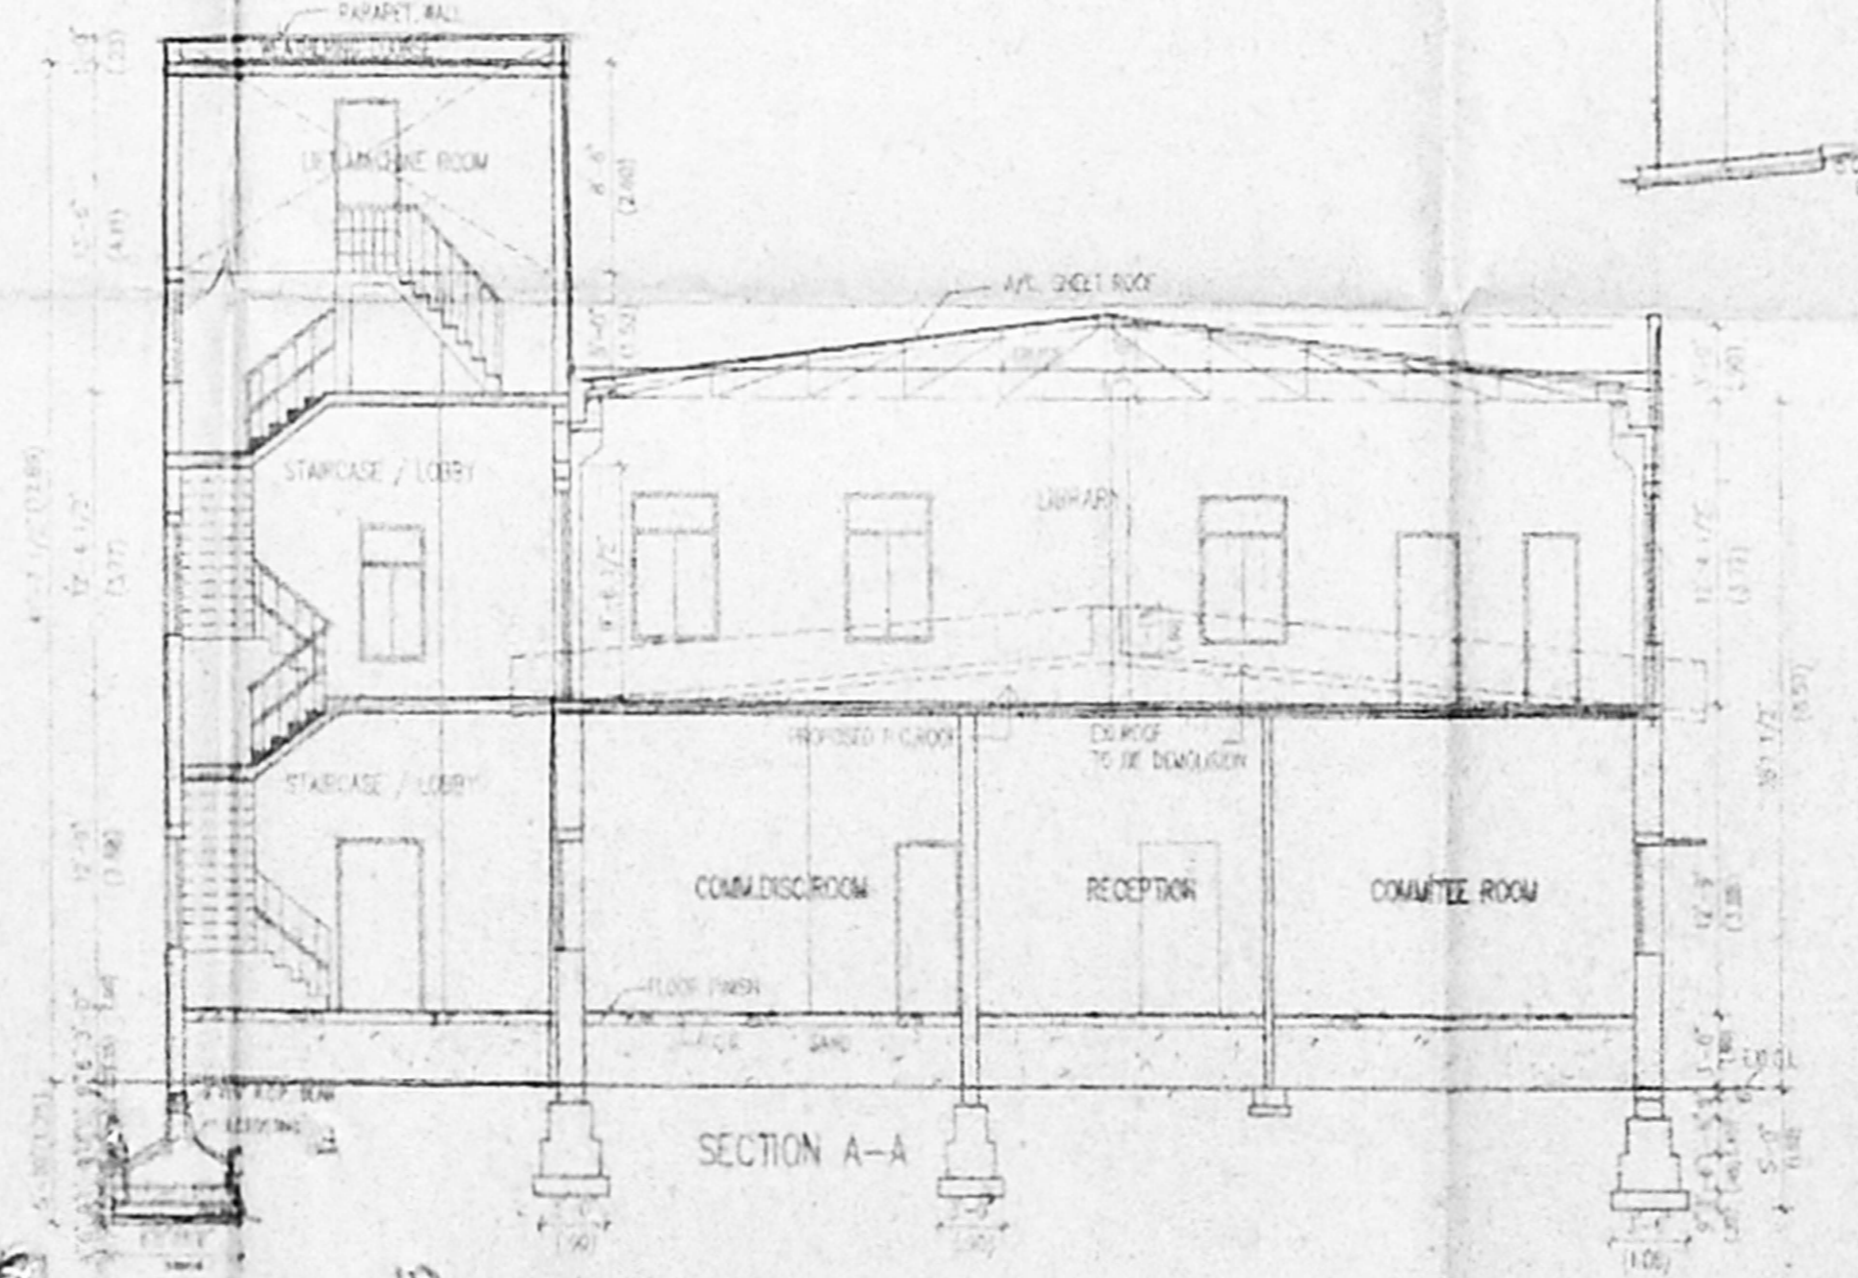

Planning Permit No. C/1472/28-B/1/03
APPROVED
 SUBJECT TO THE CONDITIONS IN THIS OFFICE LETTER.
 No. 40734/02
 6-03
 CHENNAI METR. POLITAN
 D.V. DEPT. AUTHORITY

OFFICE COPY 2/3

CONTROL SHEET

CMDA 'C' / PT NO.	103
C. No.	140724/03
Auth.	
Services	
PART I	
PART II	
PART III	
PART IV	
PART V	
PART VI	
PART VII	
PART VIII	
PART IX	
PART X	

PROPOSED ADDITIONS AND ALTERATIONS TO THE EXISTING BUILDING AT PREMISES NO 8 ADYAR GATE CLUB ROAD, CHENNAI-600 026 FOR THE MADRAS CLUB (R/S NO 2901 PT BLOCK 85 OF MYLAPORE) ALREADY SANCTIONED R.P. NO. C/14681/97 DATED 14/11/97 & BANO 1938/98 DATED 11/3/98.

SCALE 1" = 8'
 DATE 21.02.2003
 DRGNO 02

FOR THE MADRAS CLUB
 HON. SECRETARY
 MADRAS CLUB

V. J. BHARATHI, ARCH. F.I.I.
 ARCHITECT & LICENSED SURVEYOR
 CLASH 1 801 R.P. NO. 21/2003/2004
 142, ANNA SALAI, MADRAS-600 015

ARCHITECTS
 BHARATHI AND ASSOCIATES
 142, ANNA SALAI
 CHENNAI-600 015

