

PLAN SHOWING THE PROPOSED CONSTRUCTION OF
 RESIDENTIAL BUILDING AT PLOT NO : 32B & 32C
 S.NO: 51/2,3&5 , SIVASAKTHI NAGAR , KOLATHUR VILLAGE,
 DN No:62 , ZONE: IV PURASAIWAKKAM - PERAMBUR TK, CHENNAI-99
 OWNER : THIRU . K.M. NATARAJAN sb SRI . A. MANICKAM.


SCALE : 1" = 8'-0" OR 1:100 OFFICE COPY

AREA DETAILS:-
 PLOT AREA : 1323.0 SFT OR 123.0 M²
 PLINTH AREA : 584.0 SFT OR 54.3 M²
 PLOT COVERAGE : 44% FSI : 0.44


JOINARIES :-
 DOOR : D : 3'-0" x 7'-0" D1 : 2'-6" x 6'-6"
 WINDOW : W : 4'-0" x 4'-6"
 VENTILATOR : V : 2'-0" x 1'-0"

CMDA "A" CHANNEL
 C. No. A/1117/03
 Scrutiny Plan / Revised Plan
 P. A. I. [Signature]
 A.P. [Signature] D.P. [Signature]


A/000662/433/03
 Planning Permit No.
APPROVED
 SUBJECT TO THE CONDITIONS IN
 THIS OFFICE LETTER.
 No. A/1117/03 Date: 20-12-03
 FOR MEMBER SECRETARY
 CHENNAI METROPOLITAN
 DEVELOPMENT AUTHORITY
 CHENNAI - 600 008.

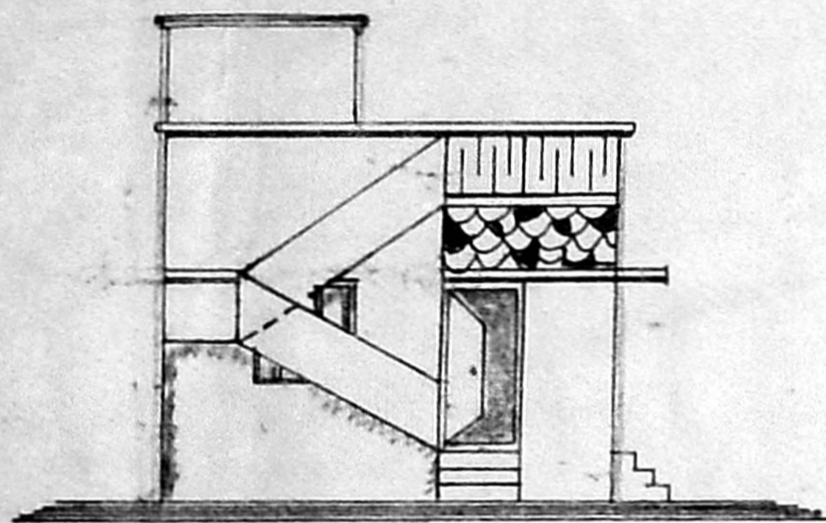


ELEVATION

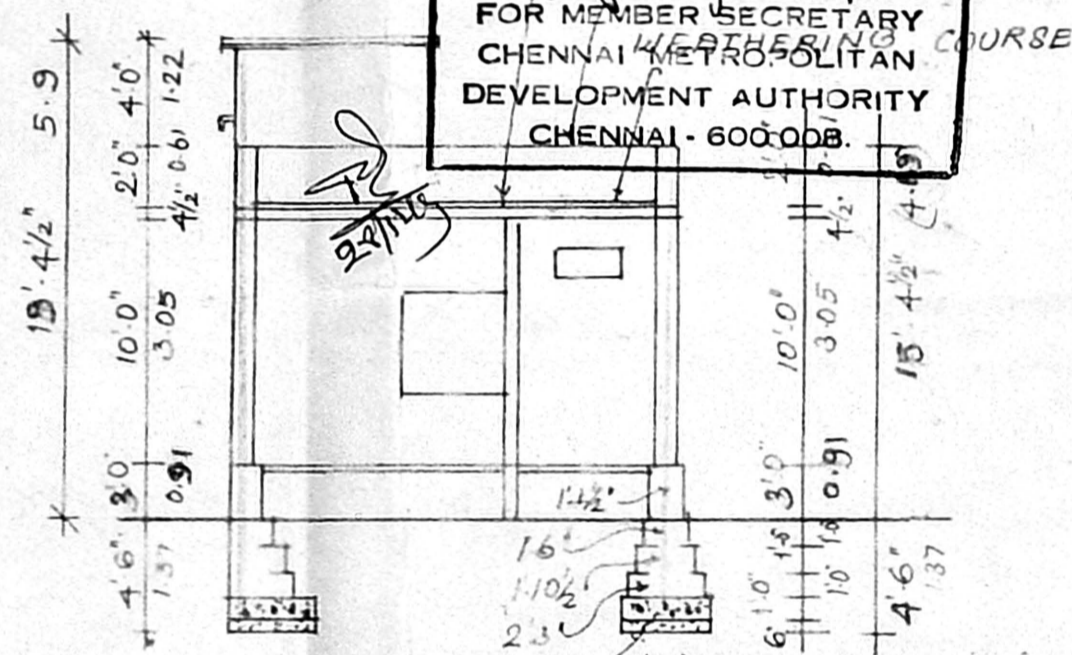

SECTION ON AA'

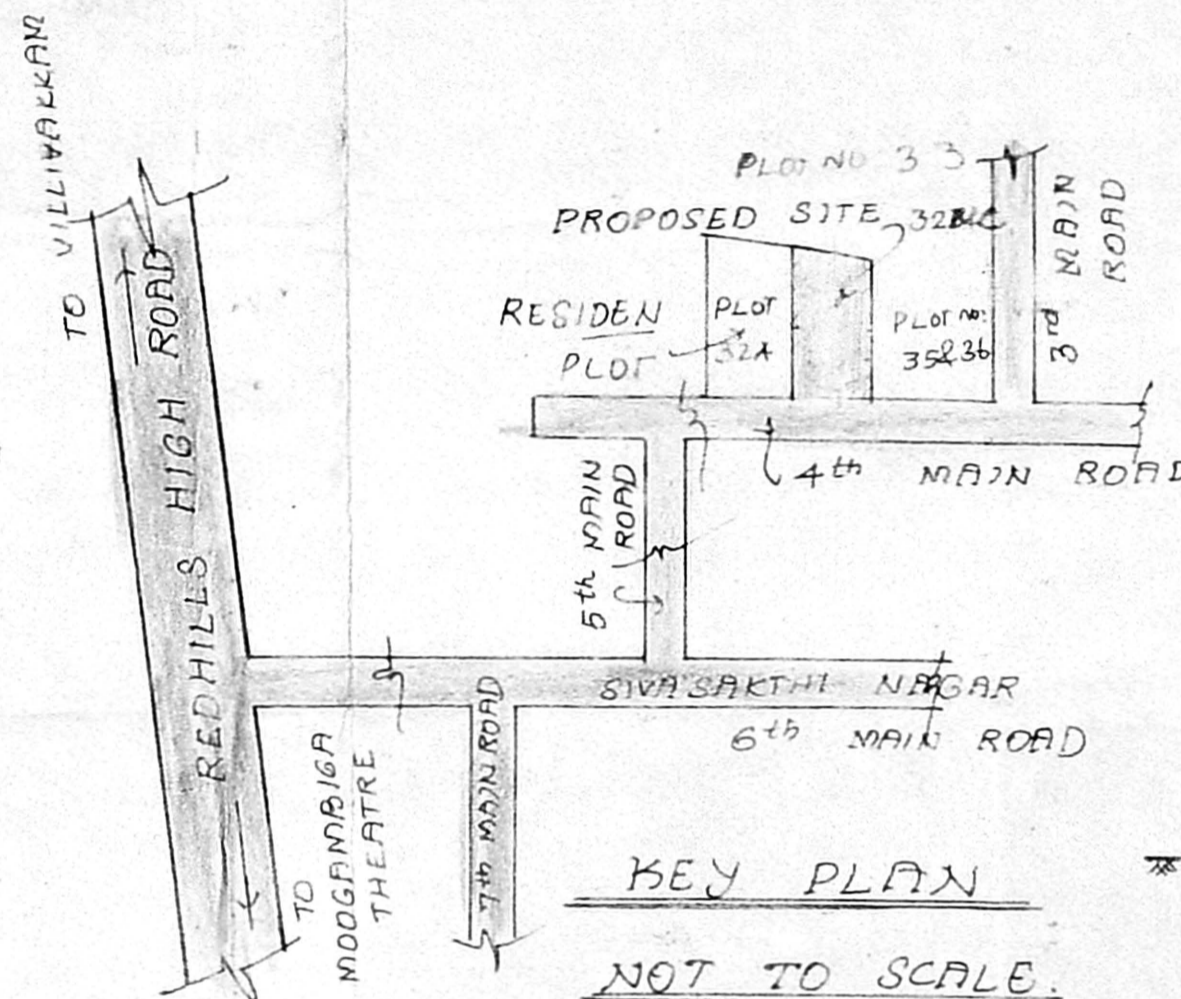


KEY PLAN
 NOT TO SCALE.

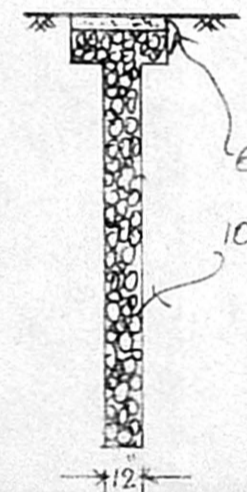


SPECIFICATIONS:-
 MASONRY STOCK BRICK IN CM 1:6
 FOUNDS STONE JELLY CON IN CC 1:4:8
 FLOORING 3/4" THICK IN CM 1:4
 4 1/2" THICK BS LIME CON IN CC 1:2:4
 PLASTERING 1/2" THICK IN CM 1:4


COLOUR INDEX:-
 PROPOSED : [Symbol]
 ROAD : [Symbol]
 BOUNDRY : [Symbol]

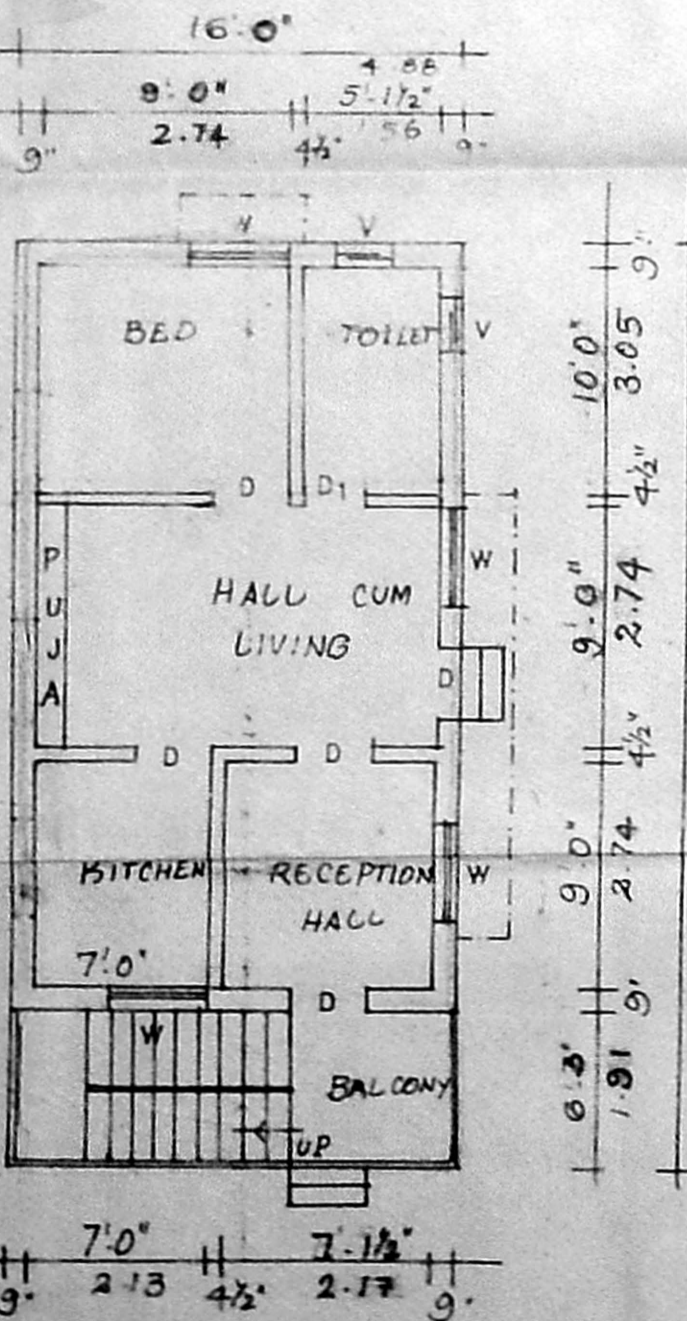


GROUND FLOOR PLAN

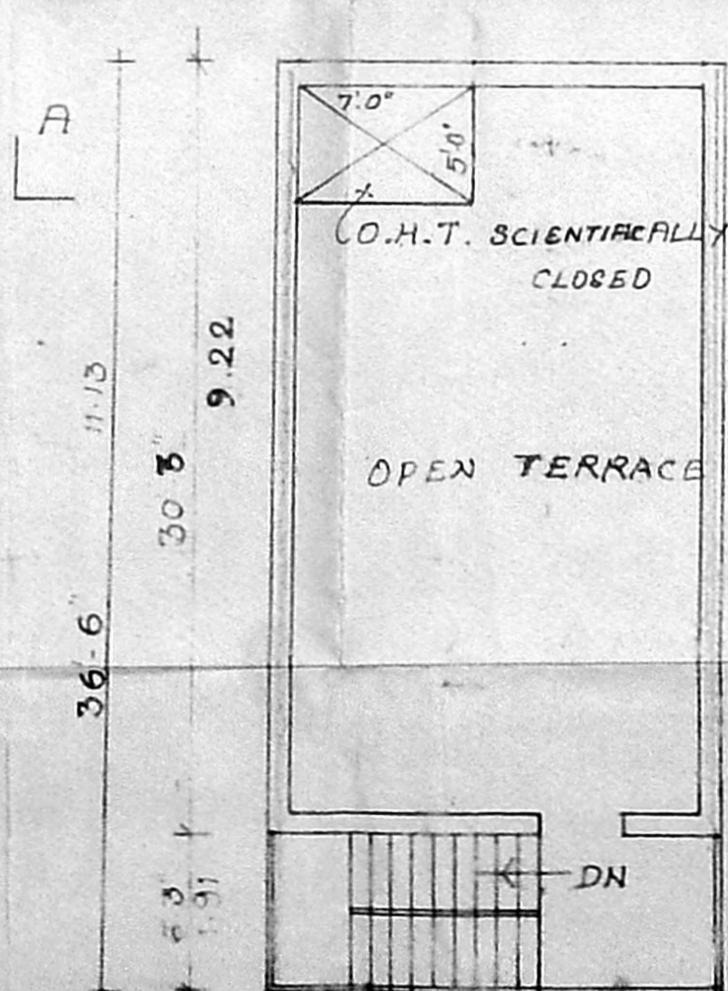


TERRACE FLOOR PLAN

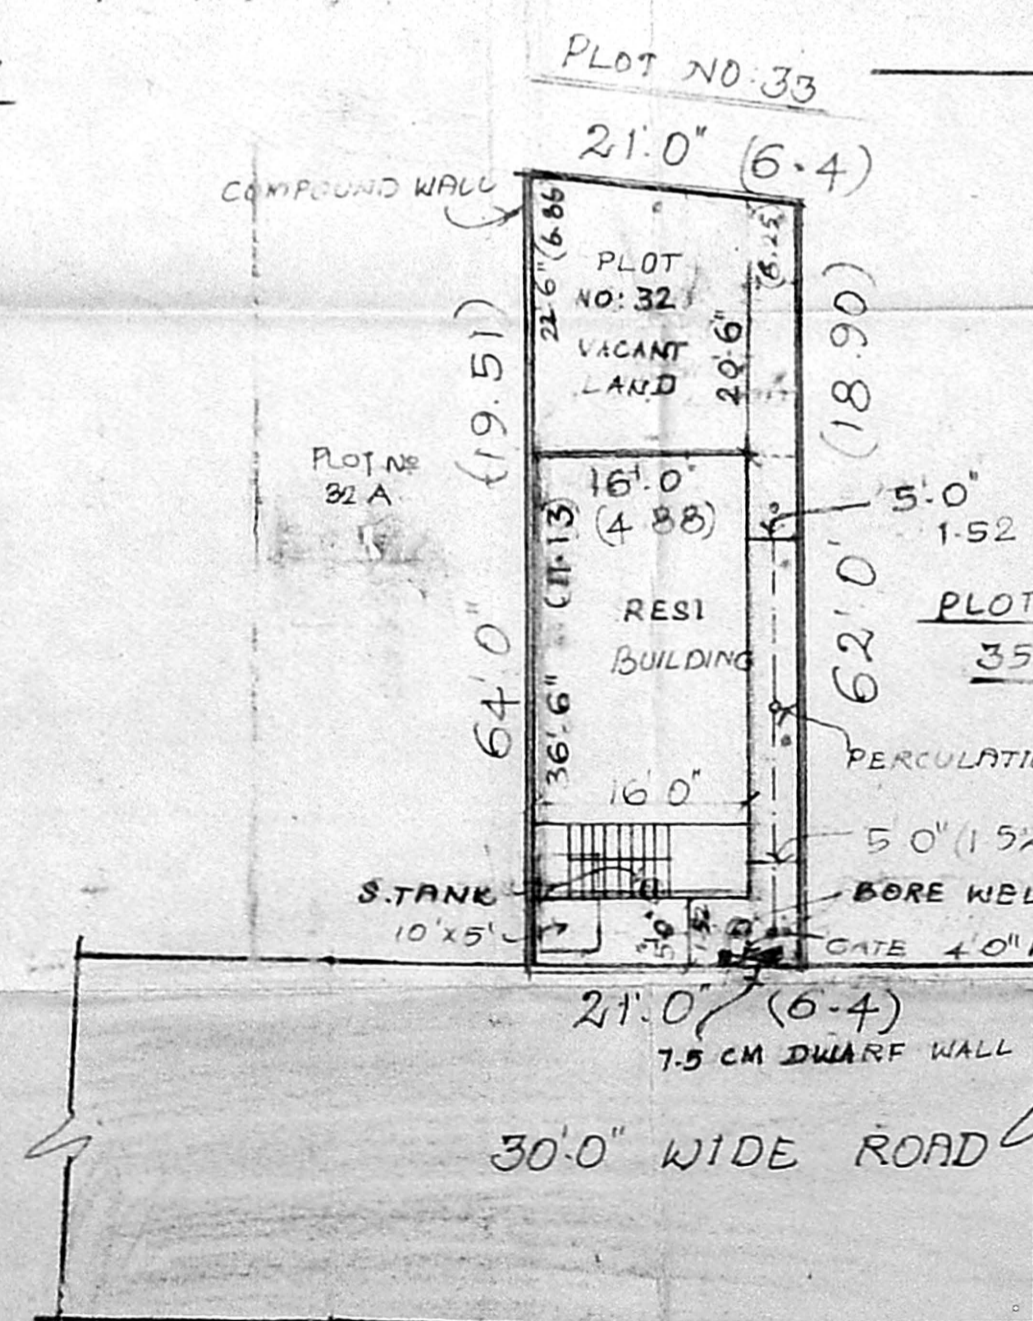


SITE PLAN
 SCALE : 1" = 16'-0" OR 1:200.

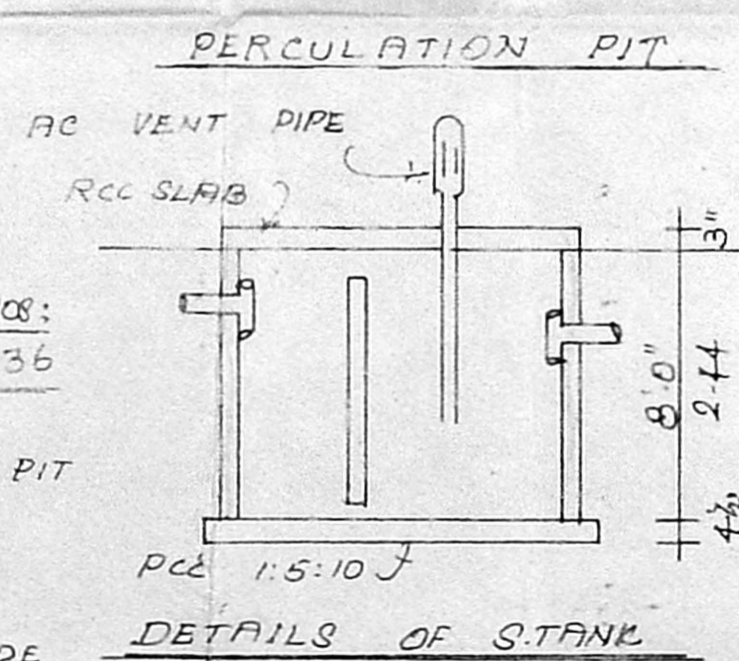

DETAILS OF TANK

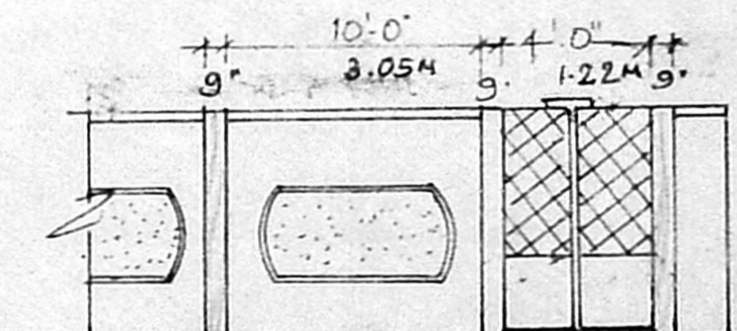

ELEVATION OF C-WALL

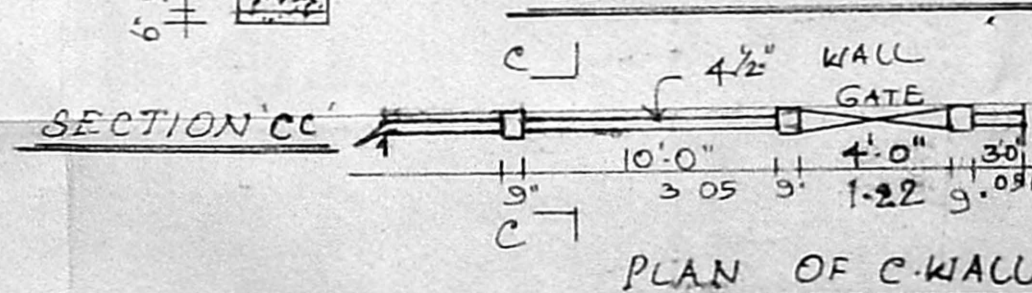

PLAN OF C-WALL

P. KUMARESAN, D.C.E
 Visiting Planners & Construct on:
 Class II Licensed Surveyor No. 170
 CORPORATION OF CHENNAI,
 No. 123, REDHILLS ROAD,
 VILUVAKKAM, CHENNAI-600 048

Thirum. Natarajan

OWNER

ENGINEER