



OFFICE COPY


1000545/316/2003
 Planning Permit No. **APPROVED**
 SUBJECT TO THE CONDITIONS IN THIS OFFICE LETTER.
 No. 13002/03 D2-9-2003
 Date 22/9/2003
 FOR MEMBER SECRETARY
 CHENNAI METROPOLITAN
 DEVELOPMENT AUTHORITY
 CHENNAI - 600 008.

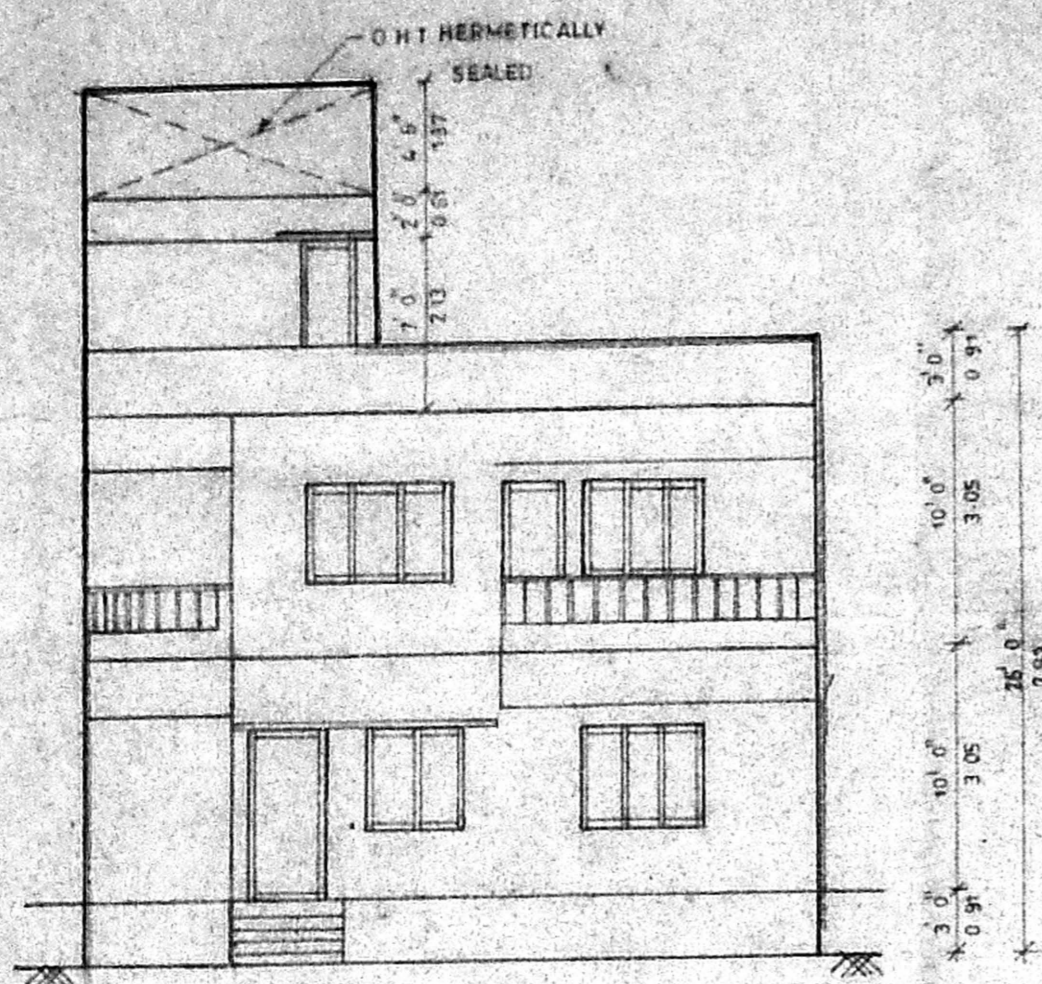

ELEVATION

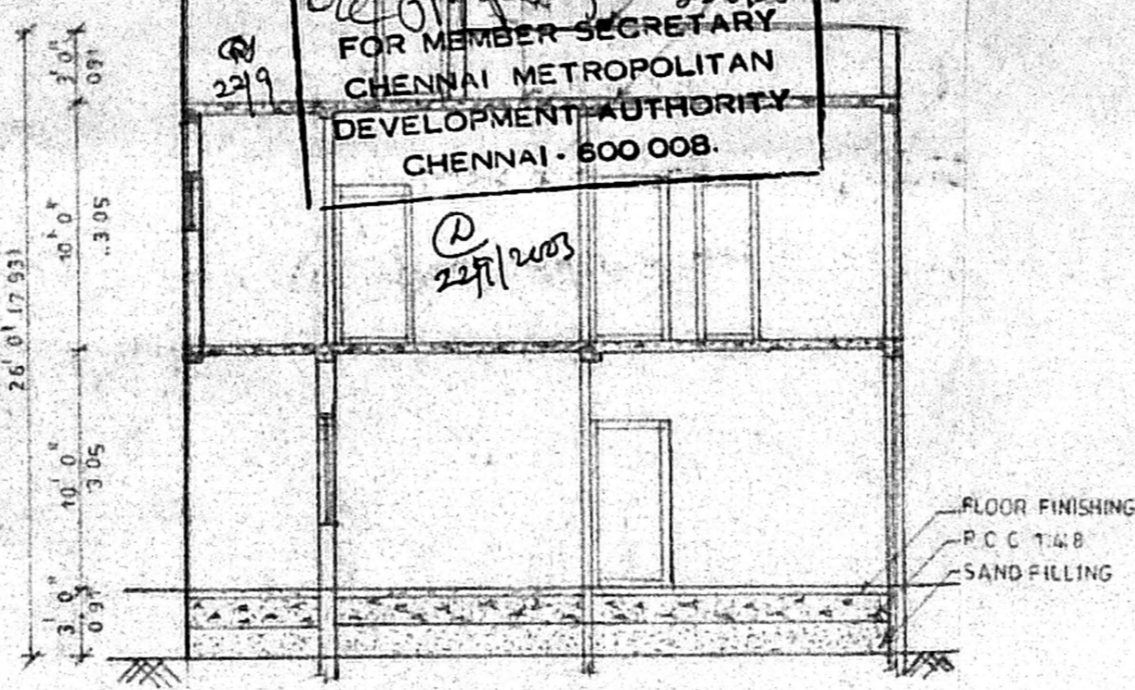

SECTION ON AA

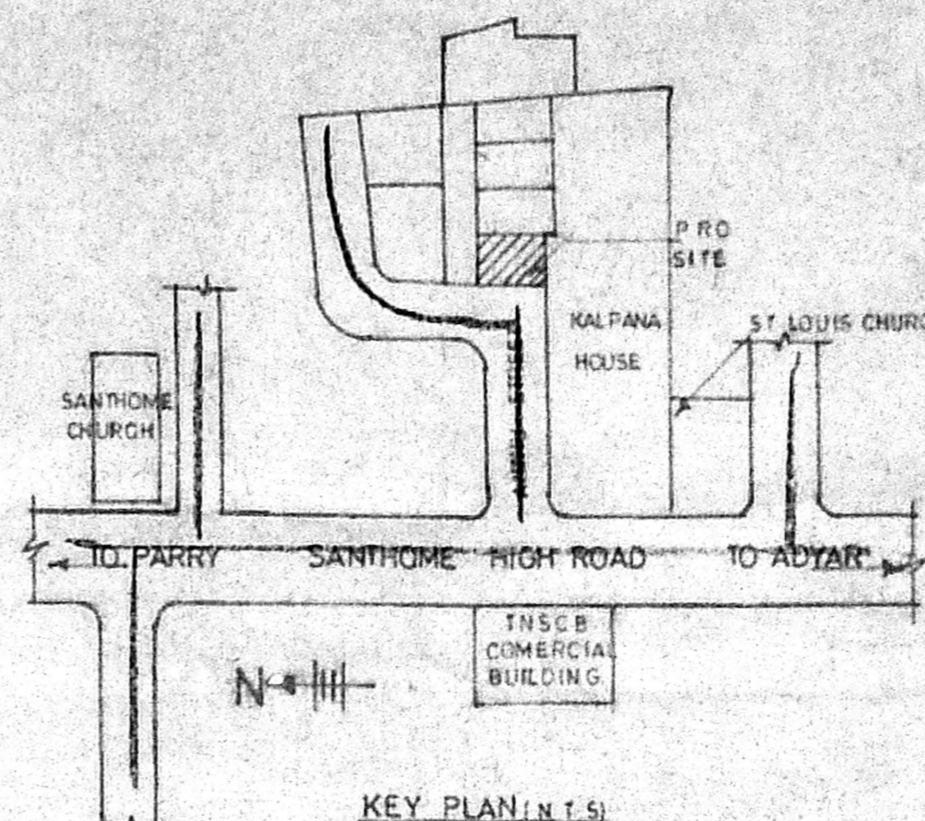

KEY PLAN (N.T.S)

CMDA "A" CHANN'L
 C. No. A/13002/2003
 Scrutiny Plan P. A. I. 21/8
 Revised 22/9/2003
 A.P. 22/9/2003
 D.P.

SPECIFICATION


- SAND FILLING FOR FOUNDATION IN 6TH
- P.C.C FOR FOUNDATION IN 1:2:4 6TH
- BRICK WORK IN SUPER STRUCTURE 15CM
- R.C.C IN 120 BEAM LINTEL STAIRCASE SUNSHADE AND ROOF SLAB
- JOINERY BEST INDIAN TEAKWOOD

COLOUR INDEX


- PROPOSED ROAD BOUNDARY
- Proposed Road: [Symbol]
 - Road: [Symbol]
 - Boundary: [Symbol]

AREA DETAILS

SNO		SQ FT	SQ MT
1	PLOT EXTEND	1054.84	98.03
2	GROUND FLOOR	617.00	57.34
3	FIRST FLOOR	679.49	63.14
4	TOTAL BUILT UP	1296.49	120.48
5	PLOT COVERAGE	58.1%	
6	F.S.I	1.23	

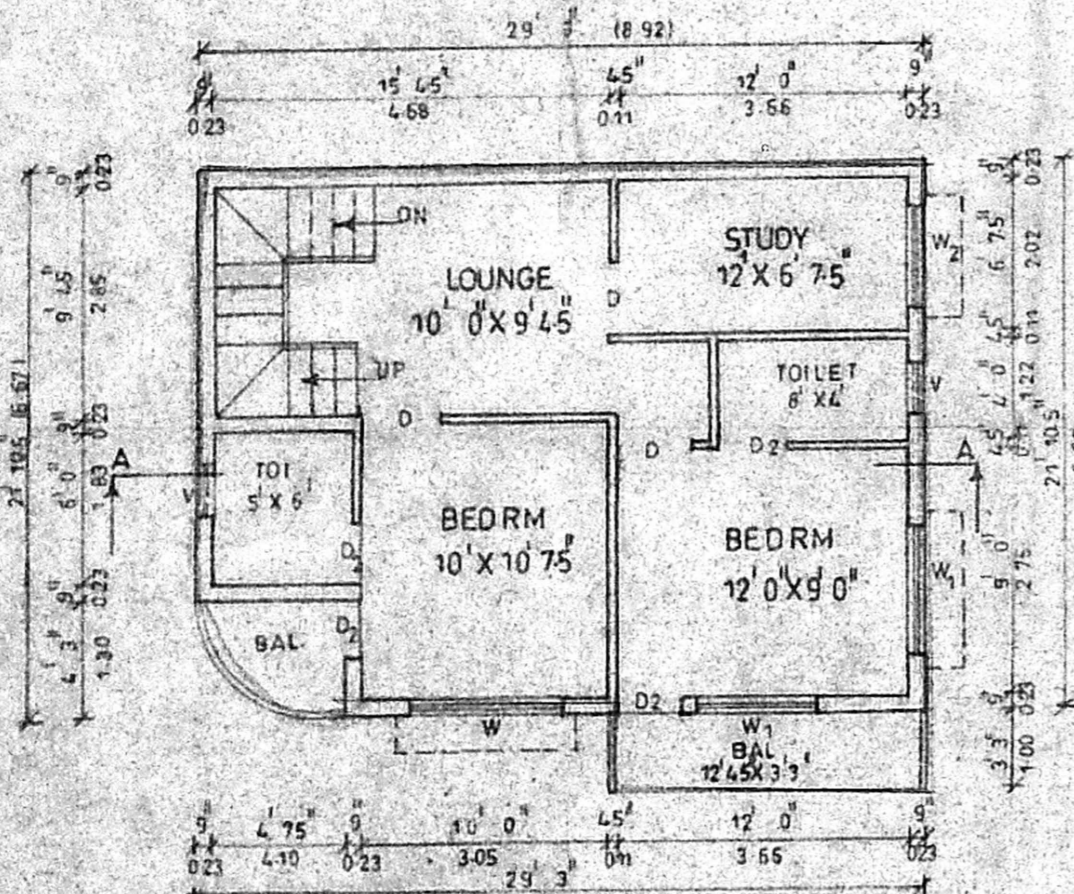


FIRST FLOOR PLAN

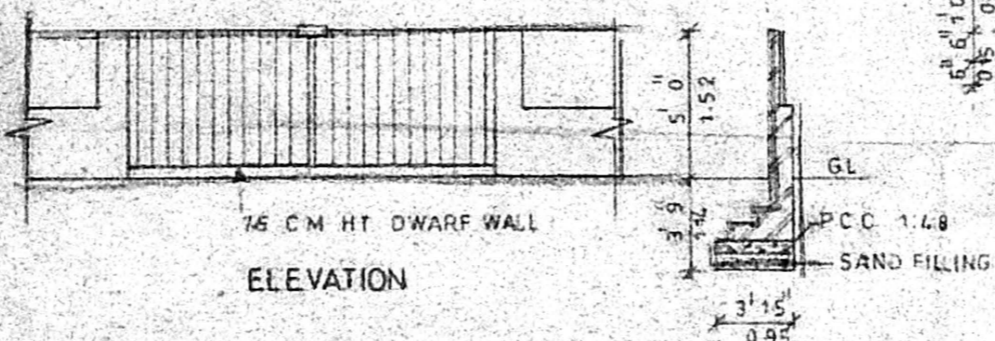


10'0" (3.05M) WIDE GATE

PLAN COMPOUND WALL DETAILS N.T.S

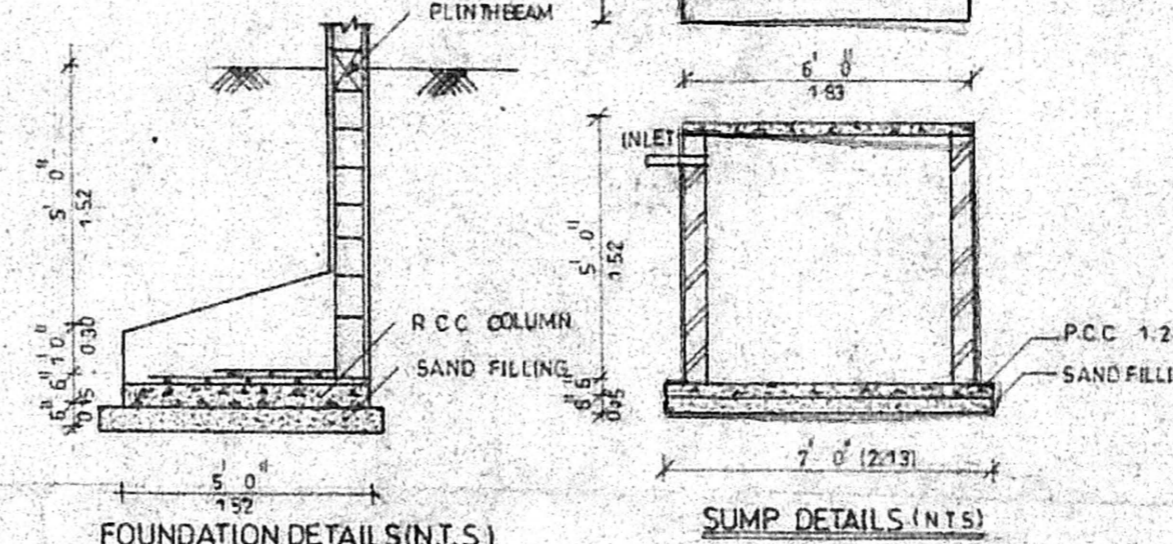


FOUNDATION DETAILS (N.T.S)


SUMP DETAILS (N.T.S)

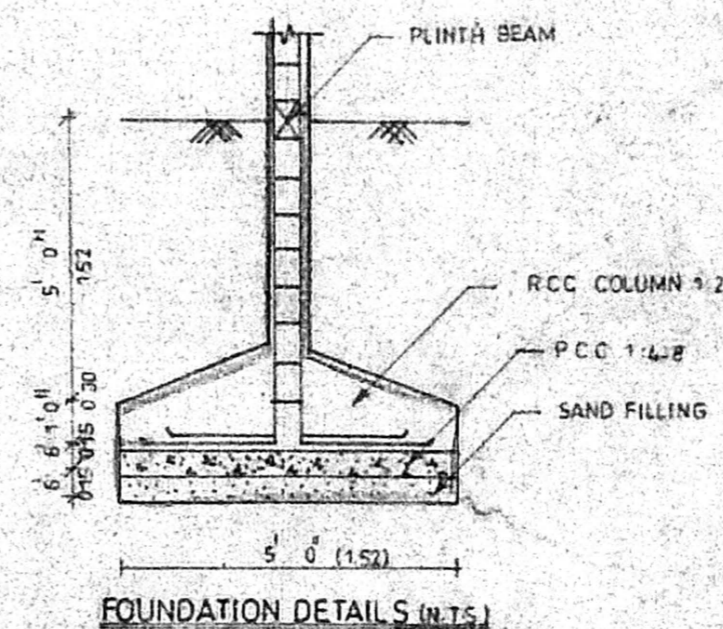


FOUNDATION DETAILS (N.T.S)

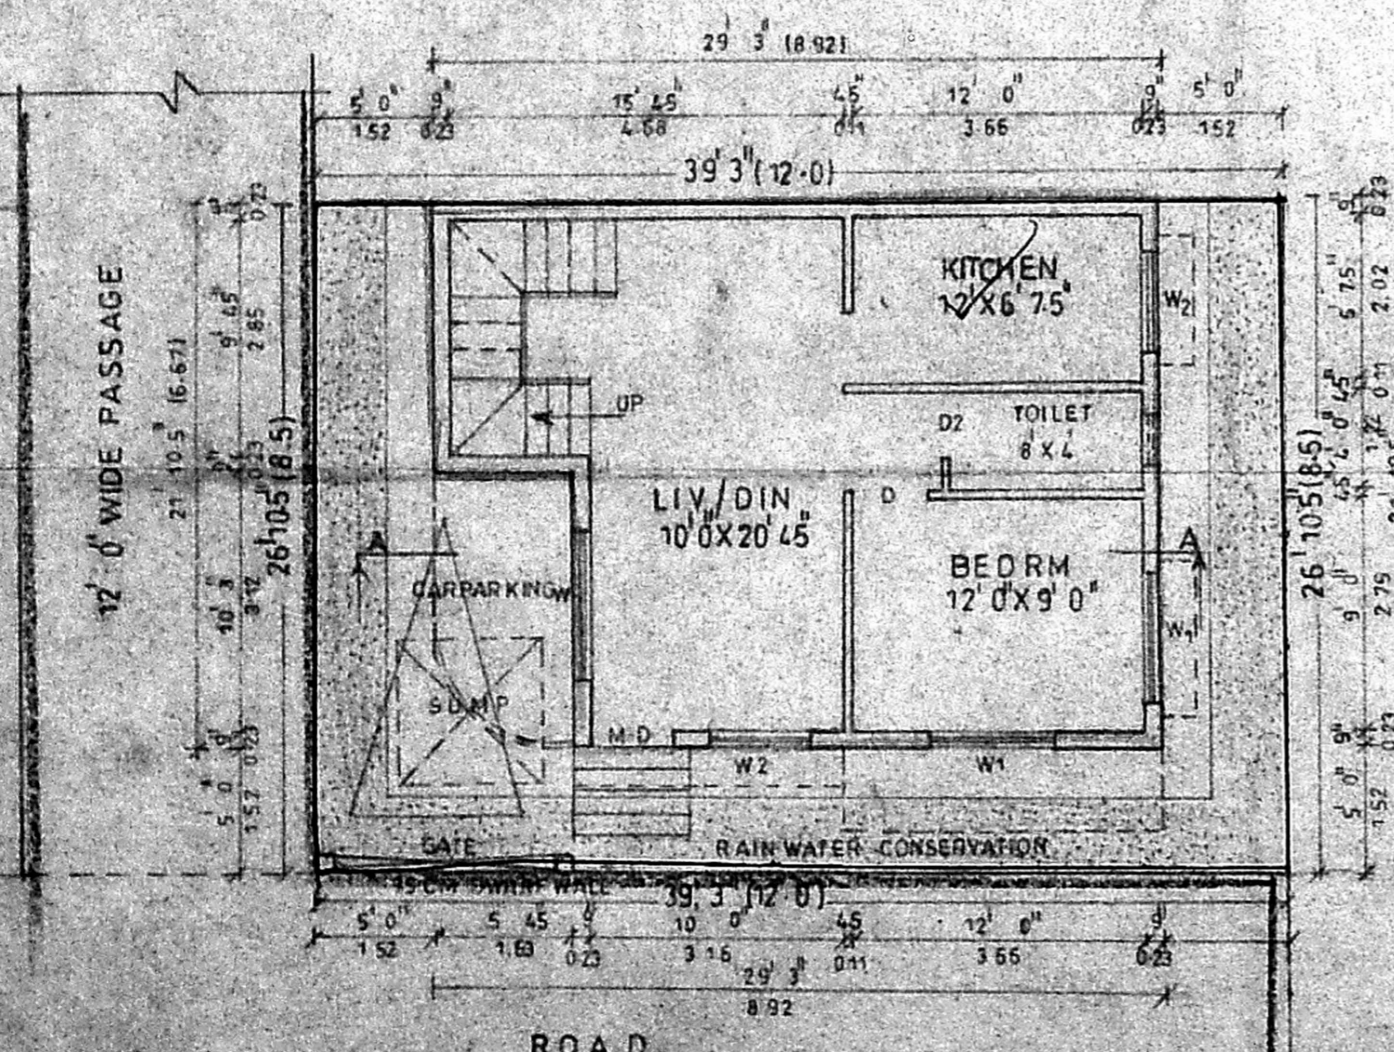

SITE CUM GROUND FLOOR PLAN

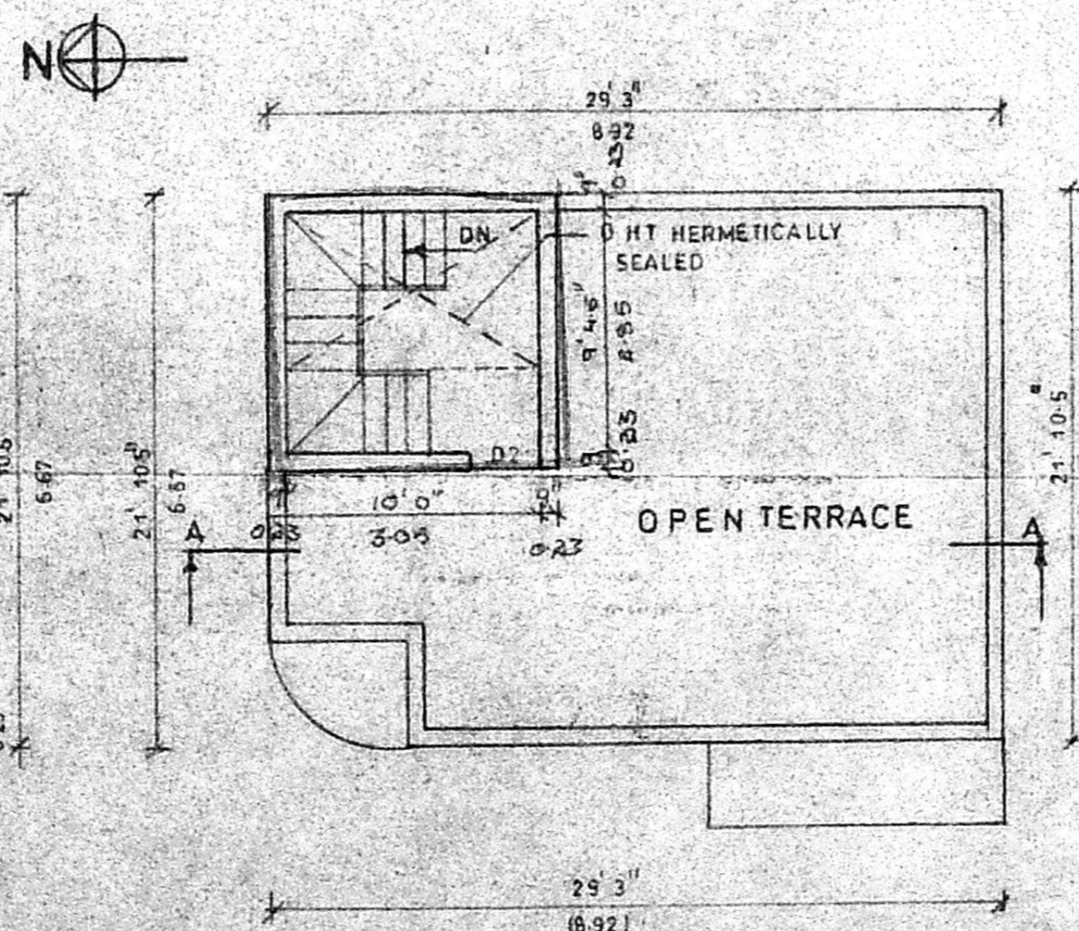

TERRACE PLAN

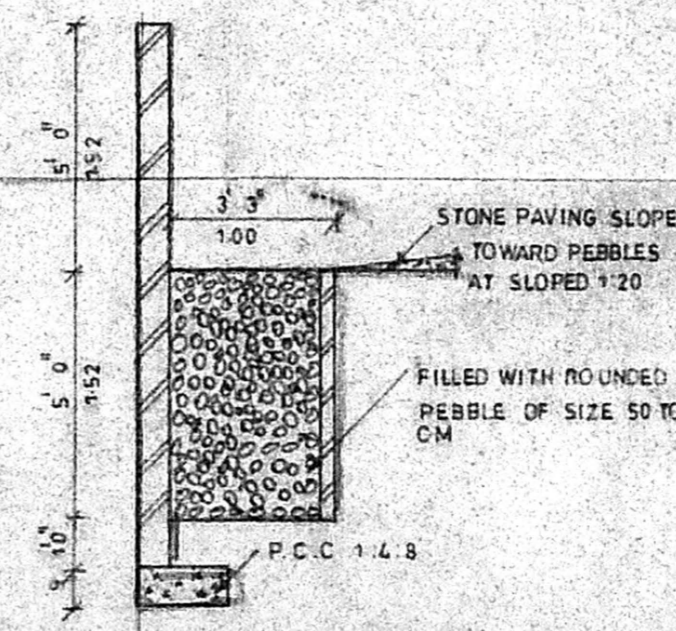

RAIN WATER CONSERVATION SCALE 1:50

PLAN SHOWING THE PROPOSED BUILDING AT OLD NO:5, NEW NO: 6 AT PLOT:1 ANTHU STREET SANTHOME, MYLAPORE, CHENNAI, R.S NO: 2430, BLOCK NO:50, DIVISION NO:146, ZONE - X

SCALE : 1" = 8'

V. S. Rathna.
 O. S. Ph...
 Mr. K. S. Shanmuga Nishyandam
 V. S. Nath
 OWNERS

S. Narayanan
 E. S. NARAYANA MOORTHY, B.L.S.,
 LICENSED SURVEYOR
 Class-I-Reg. 613/2003-2004
 Corporation of Chennai
 9, Bharathi Avenue, Kattur.
 CHENNAI-600 035
 Phone: 24451088

LICENSED SURVEYOR