

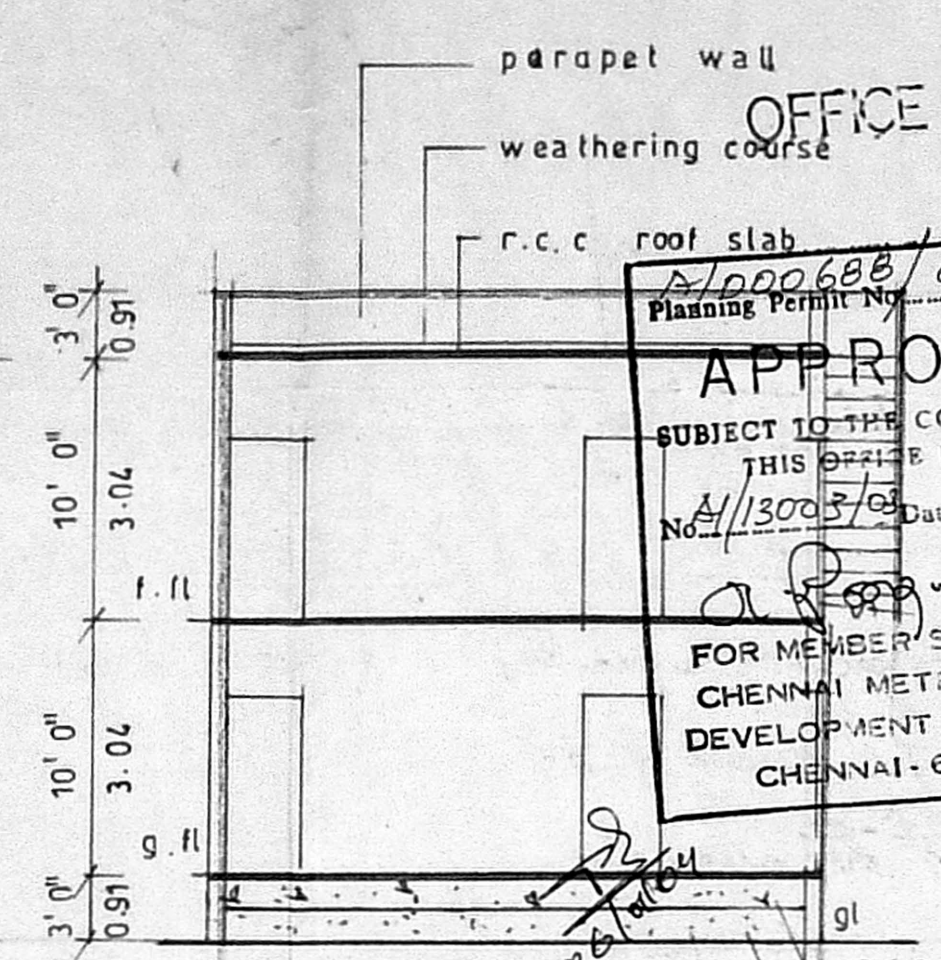


PLAN SHOWING THE
 PROPOSED RESIDENTIAL BLDG
 AT D NO: 4, VENKATRANGAM STREET,
 TRIPPLICANE CH: 5 R S NO: 1650/2
 BK NO: 33, DIV NO: 90, ZONE B

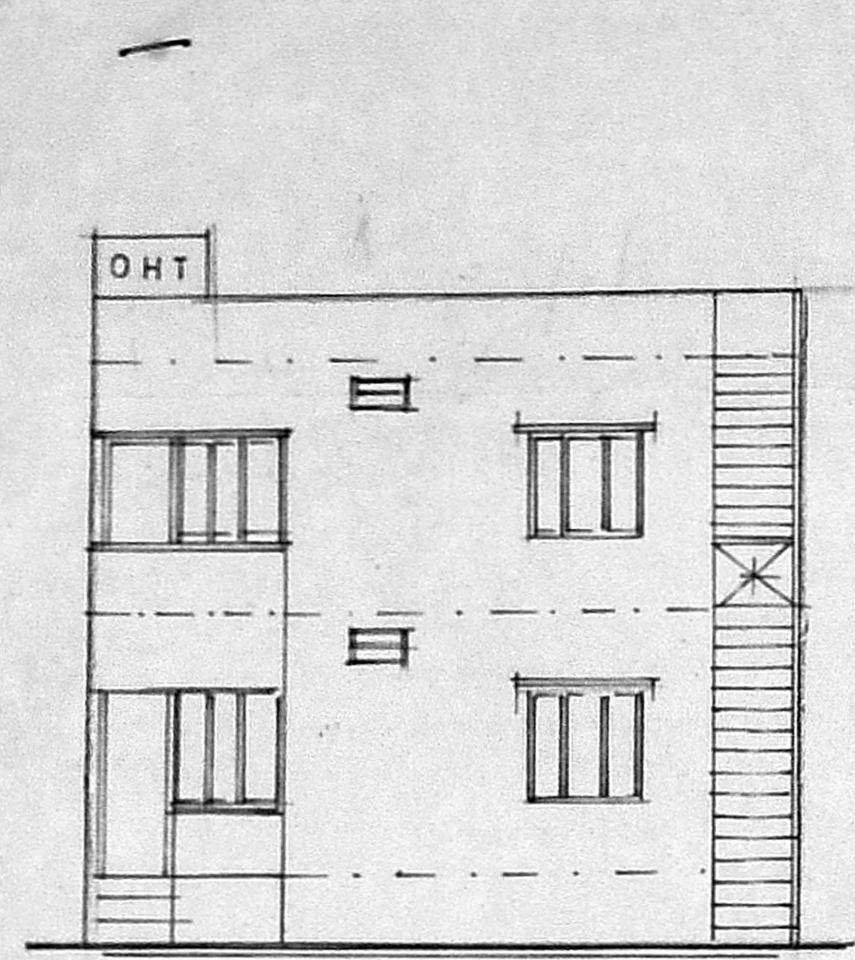

OFFICE COPY
 Planning Permit No. A/13003/03
APPROVED
 SUBJECT TO THE CONDITIONS IN THIS OFFICE LETTER.
 No. A/13003/03 Date: 06-01-04
 FOR MEMBER SECRETARY
 CHENNAI METROPOLITAN
 DEVELOPMENT AUTHORITY
 CHENNAI - 600 008.

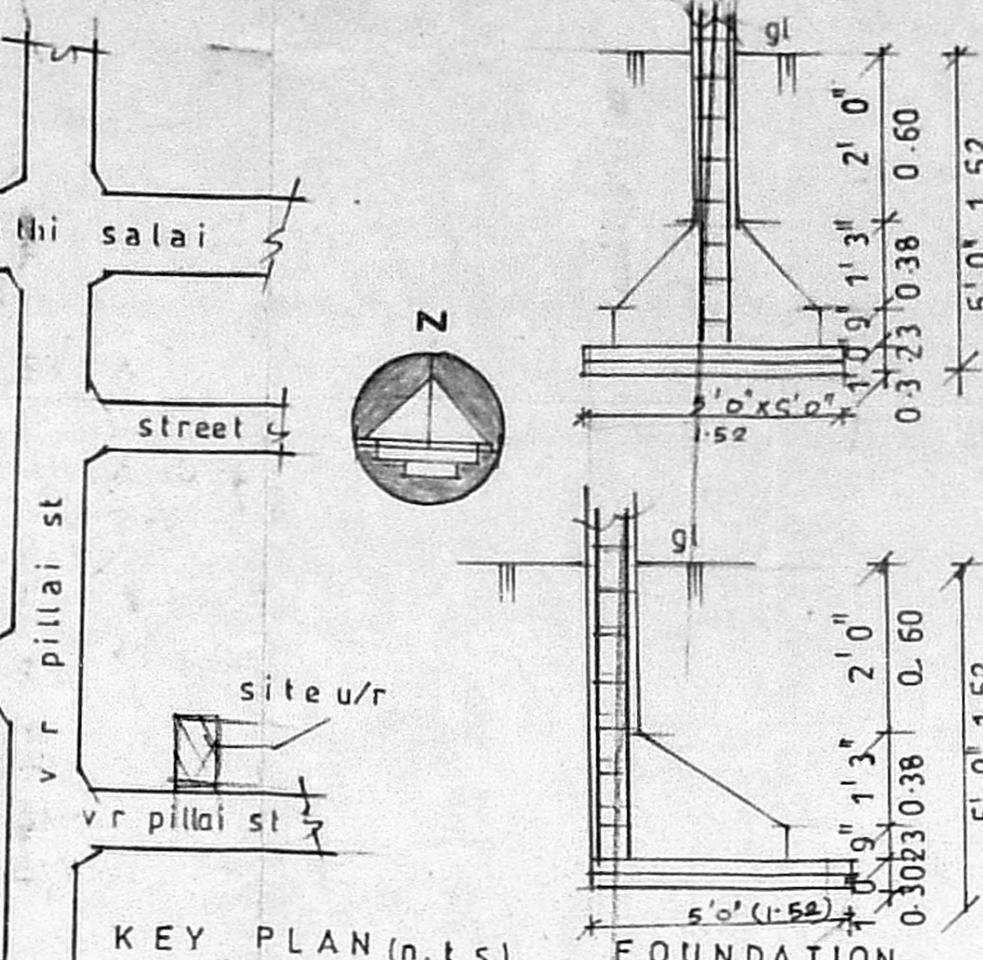

Joinery details

DOOR D : 3' 0" x 7' 0"
 WINDOW W : 4' 6" x 4' 0"
 WINDOW W : 4' 0" x 4' 0"
 VENTILATER V : 2' 0" x 2' 0"

Area statement

Plot extent	sq ft / sq-m	: 1126 00 / 104 60
G F area		: 675 00 / 62 70
F F area		: 675 00 / 62 70
Total area of the fls:		1350 00 / 125 40
Coverage	%	: 60 %
F.S.I.		: 1.20

Colour code

Proposal :

Road / st :

Boundary :

Scale : 1" = 8' 0" (1 : 100)

Mahabub Homzeel
 Owner's signature

K. SEIVAM, B.E. AMIE, C.Eng (I) A.I.V.
 Consulting Civil Engineer Chartered Engineer
 Appointed Valuer & Licensed Surveyor,
 C.I. Reg No. 600/2003-2004
 Door No 11 17, Thiruvalluvar Salai,
 Mogappair East, Chennai-600 050.
 Ph. 26562050, Cell: 98412 82050
 (GREEN CHANNEL FILE NOT APPLICABLE)
 Licensed Surveyor

