

PLAN SHOWING THE PROPOSED CONSTRUCTION OF A RESIDENTIAL BUILDING AT PLOT NO. 61, VIVEKANANDAN STREET, GANDHI NAGAR, SALIGRAMAM, CHENNAI - 93.
S.NO. 58/1A, BLOCK NO. 22, OF SALIGRAMAM VILLAGE, DIVISION NO. , ZONE - 8.
SCALE - 1" = 8' 0" (1: 100)

JOINERIES:-

D	DOOR	3' 3" X 7' 0"
D1	DOOR	3' 0" X 7' 0"
D2	DOOR	2' 6" X 7' 0"
W	WINDOW	6' 0" X 4' 6"
W1	WINDOW	4' 0" X 4' 6"
F.W	FRNCH WINDOW	6' 0" X 6' 6"
G.W	GLASS WINDOW	6' 0" X 9' 0"
V	VENTILATOR	2' 0" X 2' 0"



AREA STATMENT:

	SQ. FT	SQ. MT
PLOT EXTENT	3660.00	340.15
GROUND FLOOR	1658.20	154.10
FIRST FLOOR	2365.05	219.80
SECOND FLOOR	778.15	72.30
TOTAL AREA	4801.40	446.20
PLOT COVERAGE	64.61%	
F. S. I	1.31	
STILT FLOOR	600.00	55.75

COLOUR INDEX:

PROPOSED	
BOUNDARY	
ROAD/STREET	

COMPASS: N

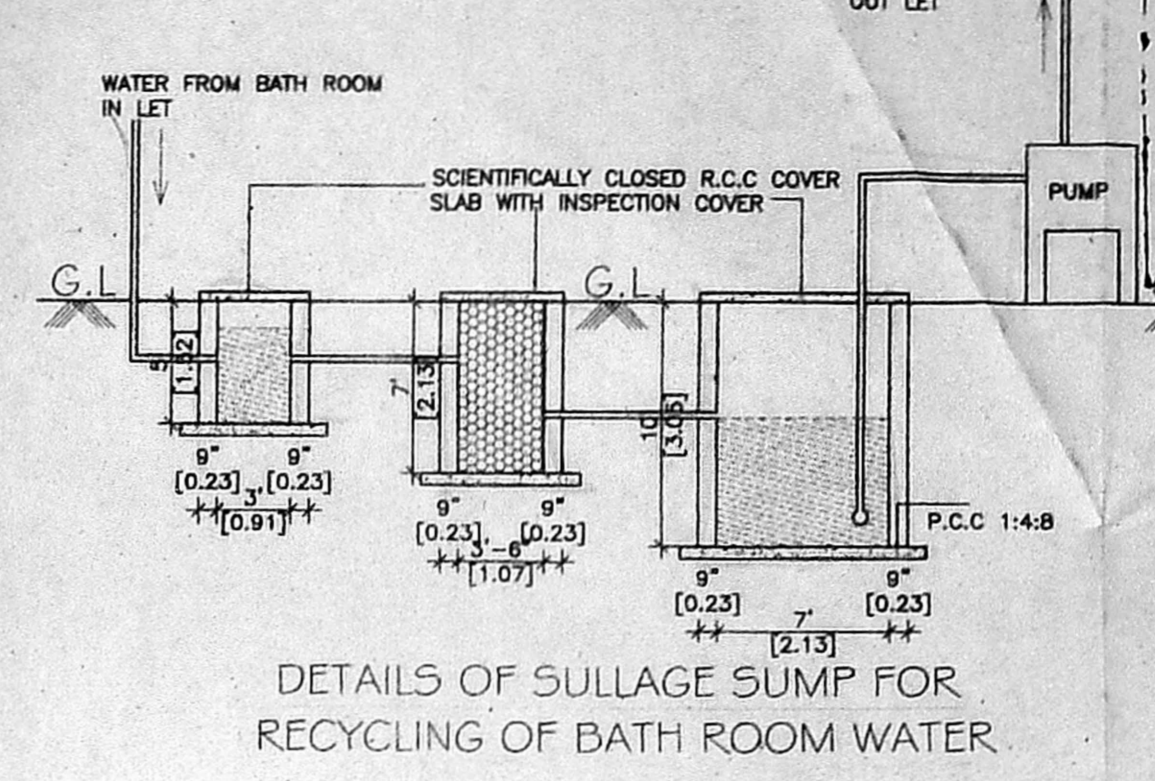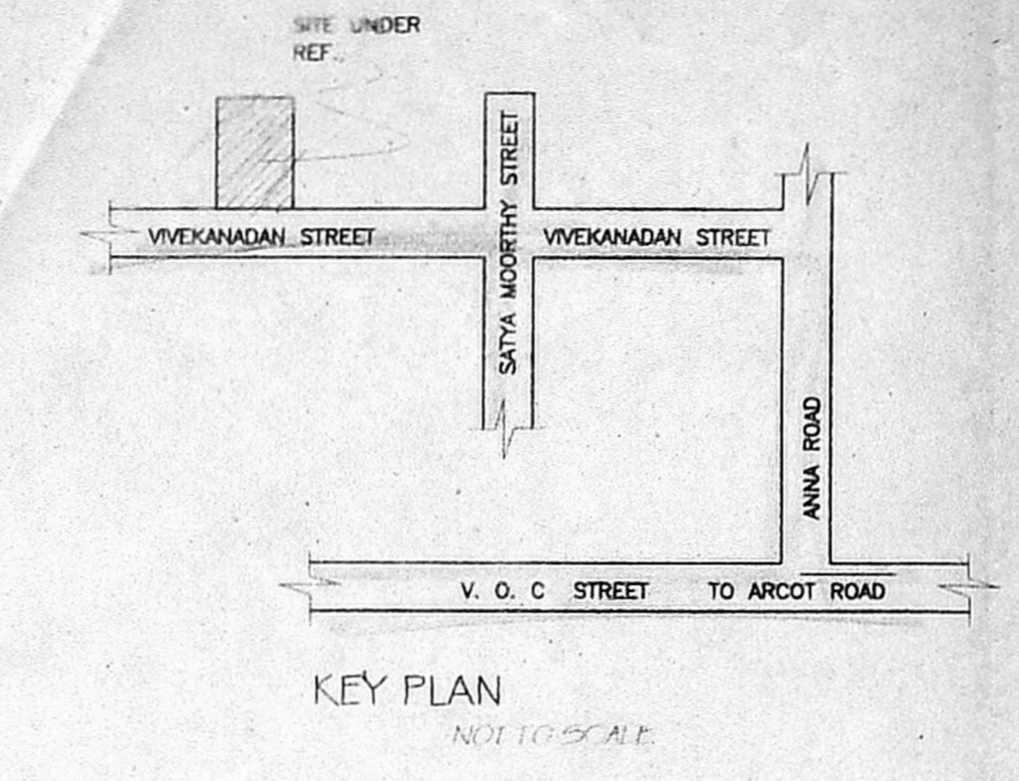

CMDA "A" CHANNEL
C. No. A1/132-69/1405
Scrutiny Plan P. A. I.
Revised Plan
OWNER:-
V. SEIVARENGARAI, I.C.E., LICENSED ENGINEER, CLIN No. 207, PAVEL ENGINEER, STATE BANK OF INDIA, NEW No. 3, (OLD No. 2), NORTH USMAN ROAD, T. NAGAR, CHENNAI-600 017.
LICENSED SURVEYOR:-

OFFICE COPY

APPROVED
SUBJECT TO THE CONDITIONS IN THIS OFFICE LETTER.
FOR MEMBER SECRETARY CHENNAI METROPOLITAN DEVELOPMENT AUTHORITY CHENNAI 600 005.

