

APPROVED
 SUBJECT TO THE CONDITIONS IN THIS OFFICE LETTER
 No. 15100/1320-8/2003
 Date: 8/2/2003
 FOR MEMBER SECRETARY
 CHENNAI METROPOLITAN
 DEVELOPMENT AUTHORITY
 CHENNAI - 600 008.



PLAN SHOWING THE PROPOSED BUILDING AT DOOR NO. 24/5, T.S NO. 41 BLOCK NO. 24, RESERVE BANK COLONY SECOND STREET, MAHATMA GANDHI ROAD CHASTRI NAGAR, ADYAR CHENNAI 600 020. CHANNEL CROSSROAD DIVISION - 155, ZONE - X THIRUVANMIYUR DISTRICT, Revised Plan No. 15100/1320-8/2003. MYLAPRA - TRIPUNICAVI TALUK CHENNAI DISTRICT. A.P. 14/61 D.P.

SCHEDULE OF JOINERY

TYPE	DESCRIPTION	SIZE (FE)	SIZE (CM)
MP	MAIN DOOR	4'0" x 7'0"	1.22 x 2.13
D ₁	DOOR	3'0" x 7'0"	0.91 x 2.13
D ₂	DOOR	2'6" x 7'0"	0.76 x 2.13
D/W	DOOR / WINDOW	2'6" x 7'0"	0.76 x 2.13
W ₁	WINDOW	6'3" x 4'6"	1.91 x 1.37
W ₂	WINDOW	4'0" x 4'6"	1.22 x 1.37
W ₃	WINDOW	2'4" x 4'6"	0.83 x 1.37
W ₄	WINDOW	5'0" x 4'6"	1.52 x 1.37
KW ₁	KITCHEN WINDOW	4'0" x 3'3"	1.22 x 1.07
KW ₂	KITCHEN WINDOW	5'0" x 3'3"	1.52 x 1.07
V	VENTILATOR	2'0" x 2'0"	0.61 x 0.61

AREA STATEMENT

SLNO	DESCRIPTION	AREA (SQ. FT)	AREA (M)
1	PLOT EXTENT	2970.00	275.919
2	PROPOSED GROUND FLOOR AREA	1170.97	108.78
3	PROPOSED FIRST FLOOR AREA	1923.397	178.687
4	PROPOSED SECOND FLOOR AREA	836.93	77.15
5	TOTAL BUILT UP AREA	3931.304	365.227
6	PLOT COVERAGE	64.76%	
7	F.S.I.	1.32	

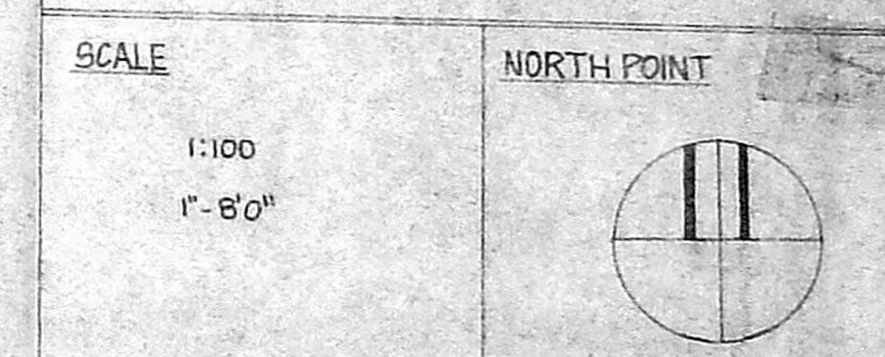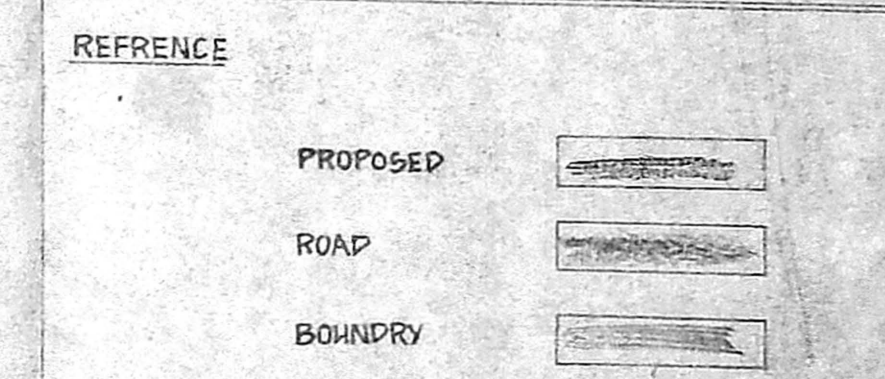

OWNER(S)

LICENSED SURVEYOR

N. Gouthi Rajakumari
 ARCHITECT AND INTERIOR DESIGNER
 CA. No. : CA/2000 / 23225
 15, STREET, RADAREDDY COLONY,
 CHENNAI - 600 083.
 PHONE : (91) (044) 474 03 07