

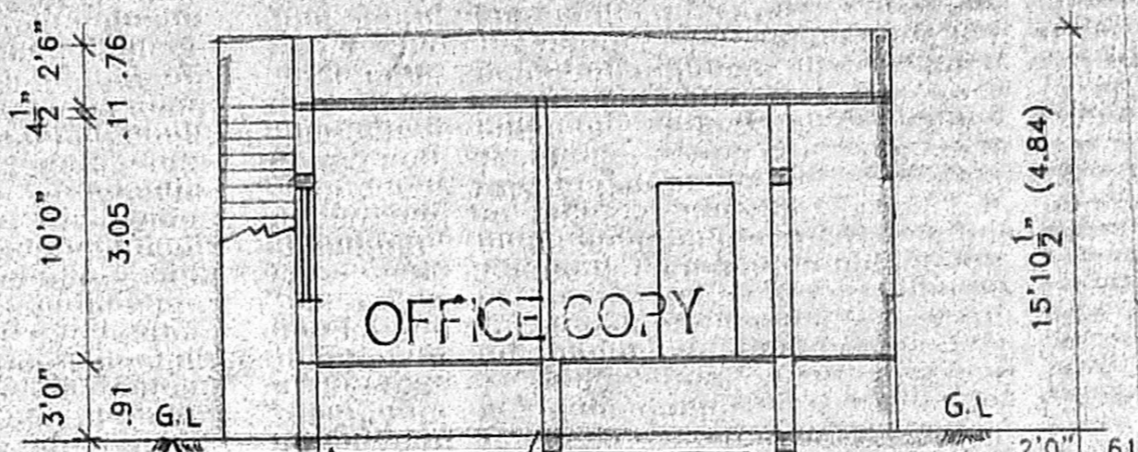
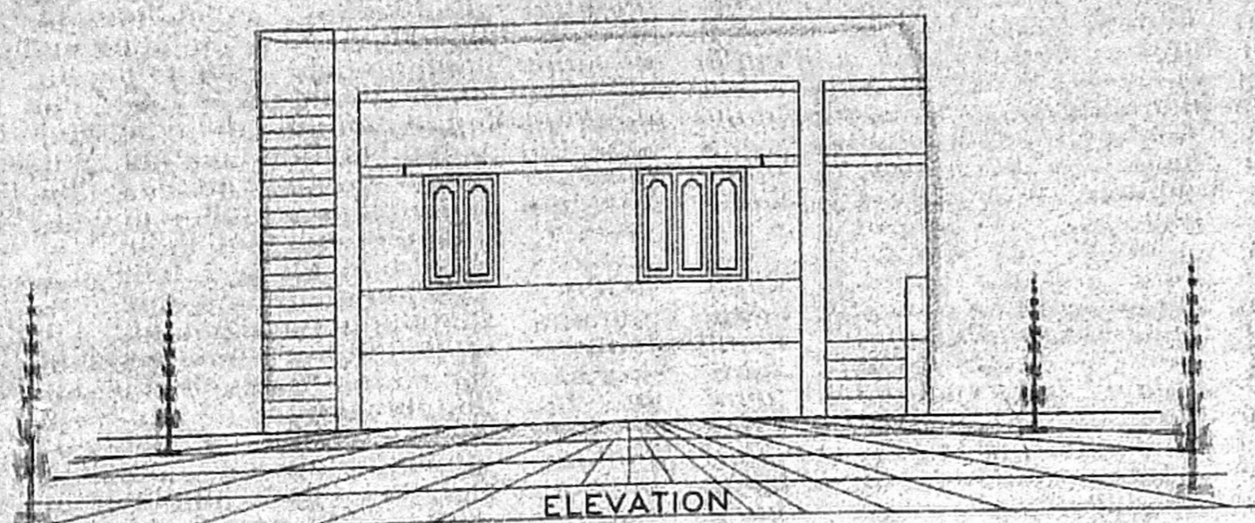
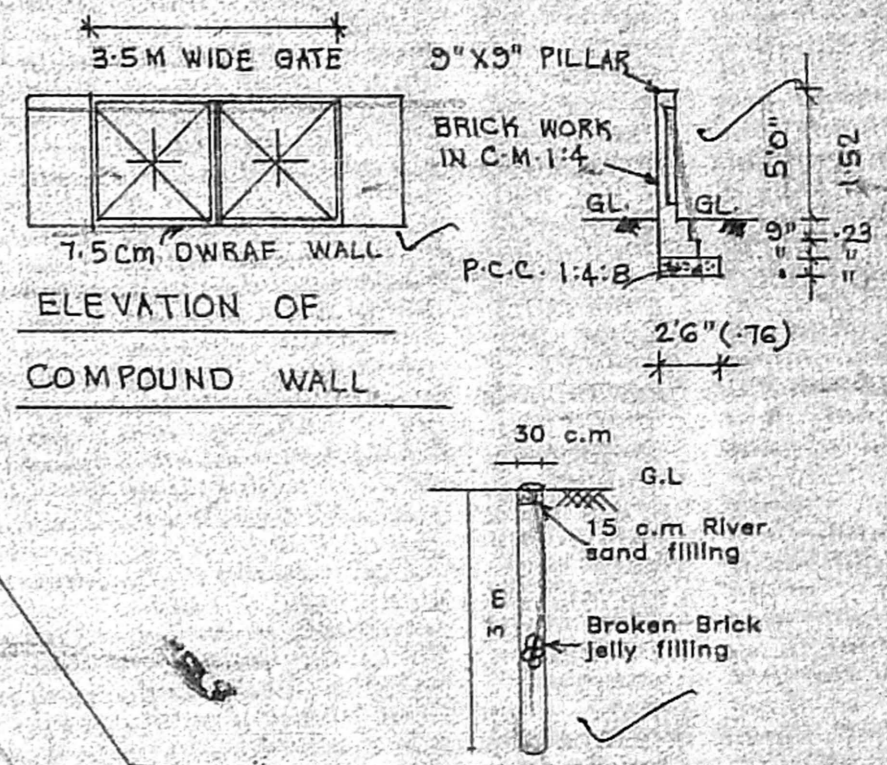
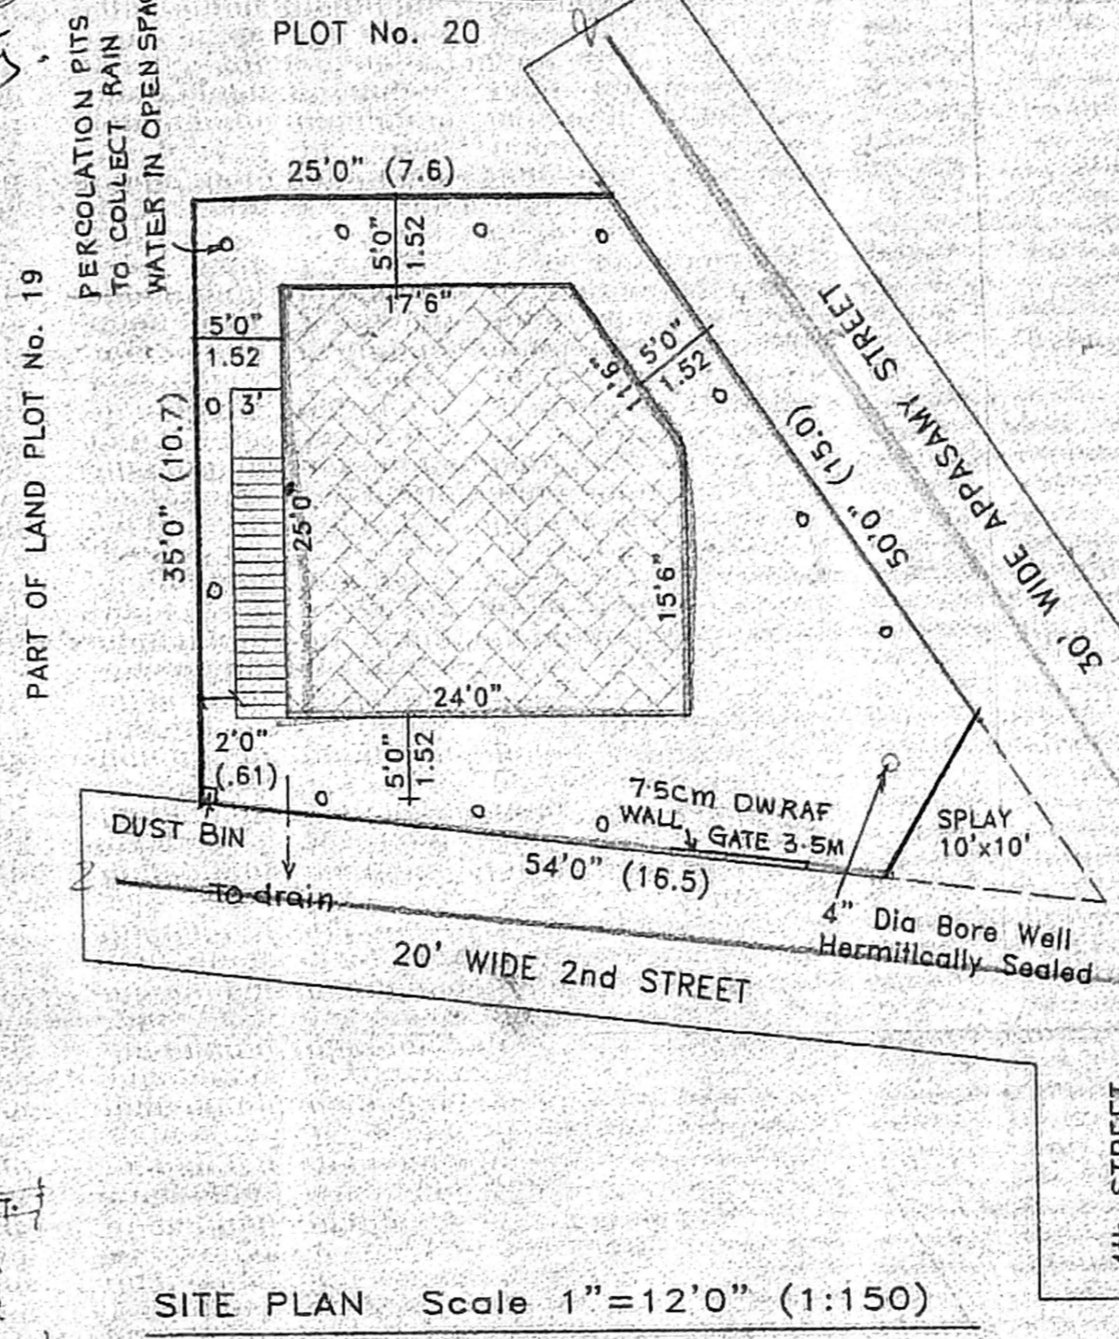


CMDA "A" CHANNEL
 I.T.C. No. A/15957/03
 Survey No. 171/4
 Revised Plan
 P.A.T. 6/11/03
 A.P. D.P.

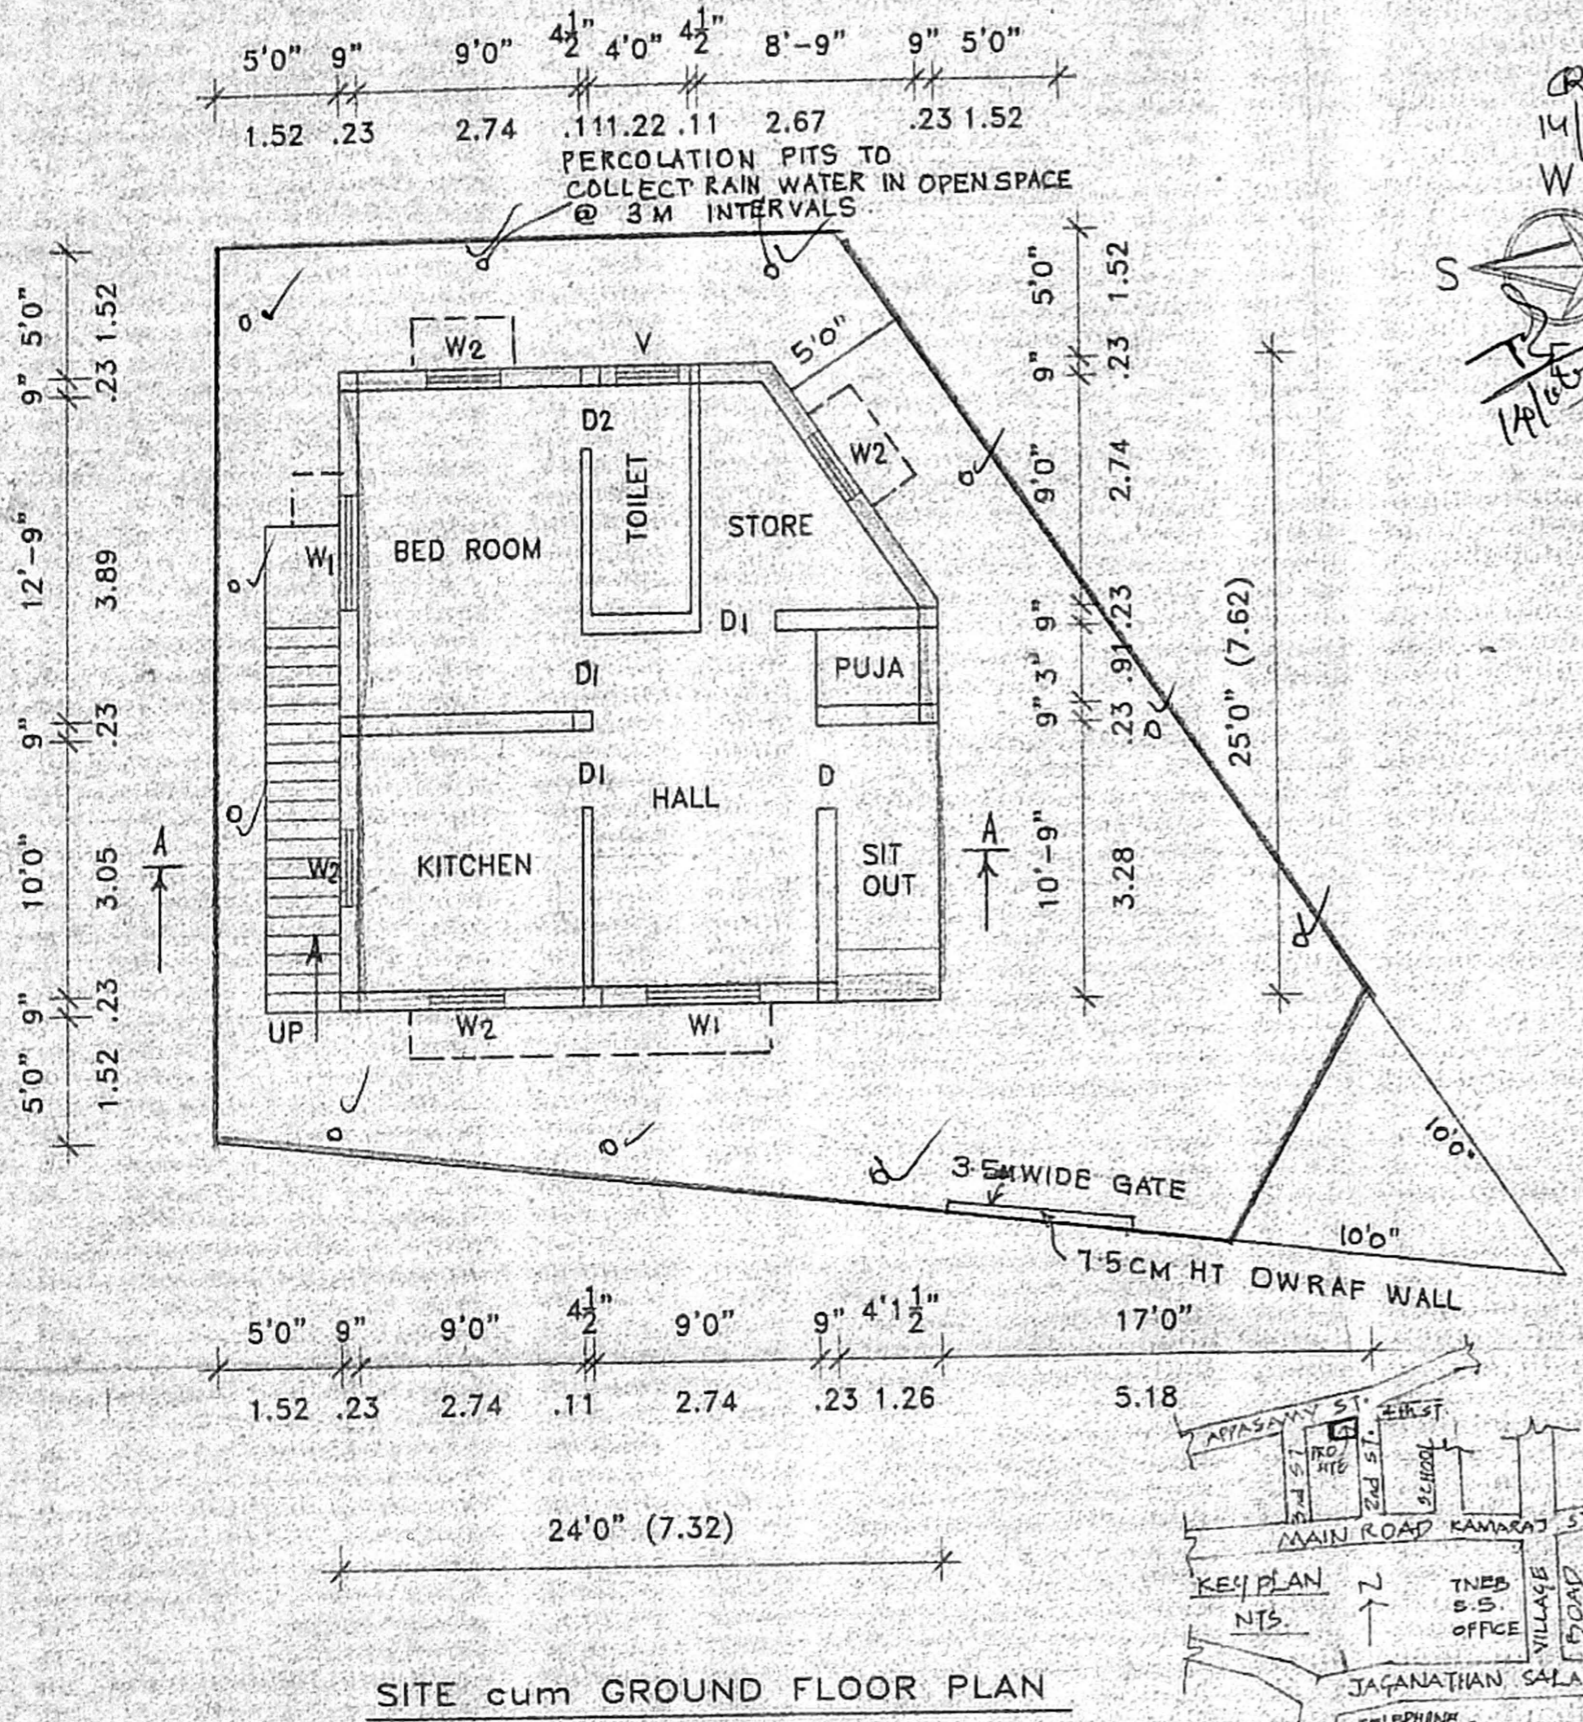

A/15957/03 / 384/03
 Planning Permit No. 384/03
APPROVED
 SUBJECT TO THE CONDITIONS IN
 1.22x1.22 PERCOLATION PITS TO COLLECT RAIN WATER IN OPEN SPACE @ 3M INTERVALS.
 No. A/15957/03 Date: 14-1-03
 SECTION ON A-A
 MEMBER SECRETARY
 CHENNAI METROPOLITAN
 DEVELOPMENT AUTHORITY
 CHENNAI - 600 008.

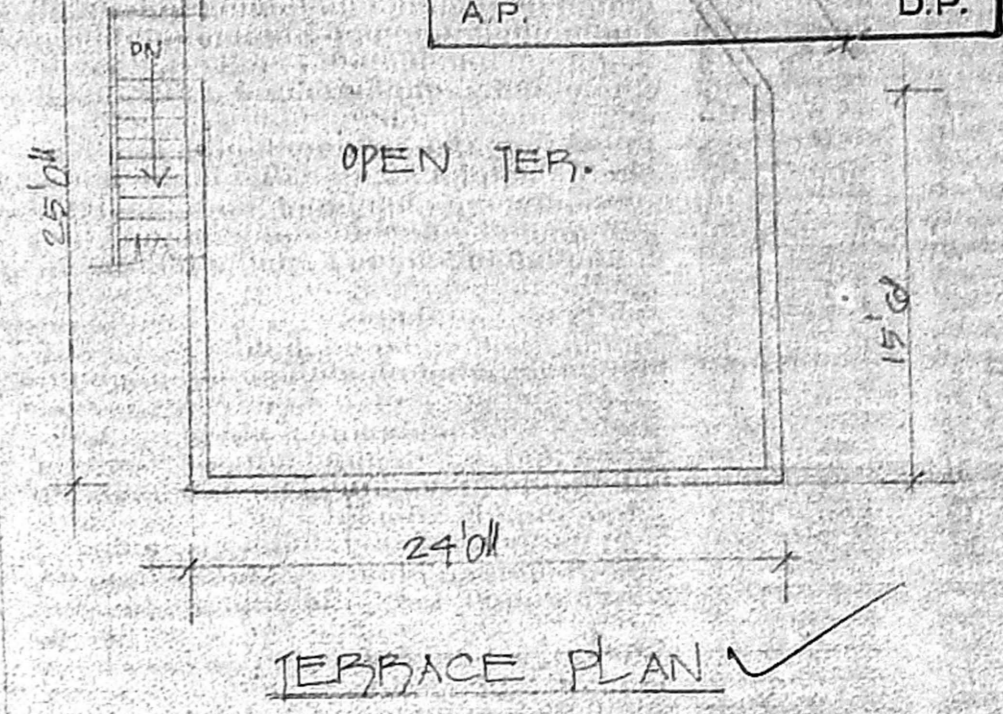

PLAN SHOWING THE PROPOSED CONSTRUCTION OF RESIDENTIAL BUILDING AT PLOT No. 19 PE, VASANTHAM NAGAR (formely called as Vasan Nagar), Survey No. 171/4, as per patta Survey No. 171/18 pt, OF KOLATHUR VILLAGE, CHENNAI-600 099. Scale : 1"=8'0" (1:100). PURASAWALKAM-PERAMBUR TALUK CORPORATION DIVISION No. 62, ZONE - IV Owner : Mrs. JAYANTHI W/o. Mr. Natarajan

SPECIFICATIONS.
 FOUNDATIONS AND LEVELLING COURSE ARE IN PLAIN CEMENT CONCRETE 1:4:8 MIX BRICK WORK IN CEMENT MORTAR 1:5 MIX R.C. CONCRETE WORKS ARE IN 1:2:4 MIX PLASTERING INSIDE WALLS WITH C.M 1:4 CEILING, FLOOR FINISHING IN C.M 1:3 MIX WEATHERING COURSE WITH LAYER OF TILE LAID OVER BRICK JELLY LIME CONCRETE

AREA DETAIL.
 PLOT AREA : 1665 SQ.FT. 154.74 M²
 G.F. Area : 626 SQ.FT. 58.12 M²
 PLOT COVERAGE : 38 % F.S.I. : 0.38

JOINERIES.
 D DOOR 3'3" X 7'0" (1.00 X 2.13)
 D1 DOOR 3'0" X 7'0" (0.91 X 2.13)
 D2 DOOR 2'6" X 7'0" (0.76 X 2.13)
 W WINDOW 6'0" X 4'6" (1.83 X 1.37)
 W1 WINDOW 4'6" X 4'6" (1.37 X 1.37)
 W2 WINDOW 3'0" X 4'6" (0.91 X 1.37)
 V VENTILATOR 2'6" X 2'0" (0.76 X 0.61)

REFERENCE.

	REMOVAL
	PROPOSAL
	EXISTING
	BOUNDARY
	ROADS

Drawn : R.M.V. File : 3.dwg/1.g sheet Date 13.05.03

N. Jayanthi
 Owner : Mrs. N. JAYANTHI
 w/o Mr. K. Natarajan

V. BALASUBRAMANI, B.Arch., A.I.I.A., M.C.A., P.I.P.
 ARCHITECT & VALUER,
 GOVT. OF INDIA REGD. VALUER CI/407/98-99
 Regd. No. 10712 Council of Architecture
 Class I Licensed Surveyor R. A. No: 3
 CORPORATION OF CHENNAI,
 NO. 3, PAPER MILLS ROAD, FIRST FLOOR,
 NEAR PERAMBUR CHURCH, CHENNAI - 600014

GURU CONSULTANTS PERAMBUR Ph. 26705774, 25568590