


PLAN SHOWING THE PROPOSED CONSTRUCTION OF A RESIDENTIAL BUILDING AT PLOT NO: 25, GIRIJA NAGAR, [BETHEL NAGAR 4TH STREET], IN S.NO: 72/2, OF ERNAVOOR VILLAGE, THIRUVOTTIYUR MUNICIPAL LIMIT, ERNAVOOR, CHENNAI - 57.

OFFICE COPY


Inspection plan SCALE - 1:100

Site was inspected on 27/07/03

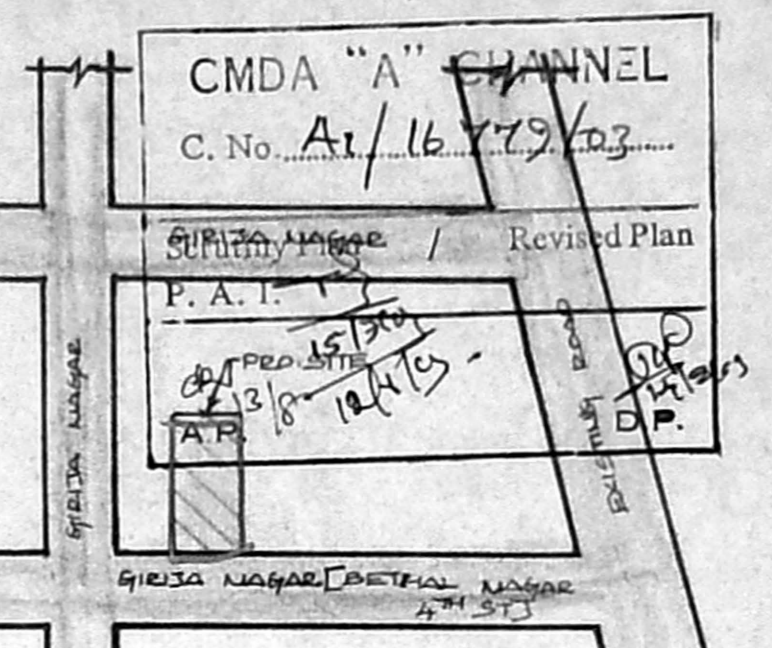

KEY PLAN


NOT TO SCALE

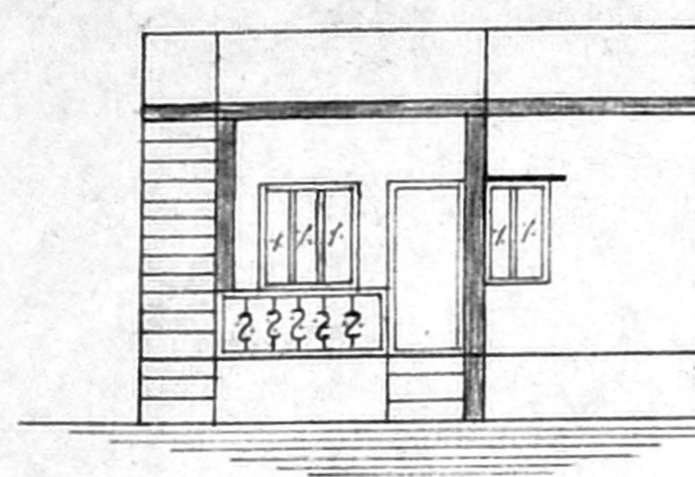


ELEVATION

Planning Permit No. A/000589/360/03
APPROVED
 SUBJECT TO THE CONDITIONS IN THIS OFFICE LETTER No. AI/16779/03 dated 23/11/03
 O. P. [Signature]
 SECRETARY
 CHENNAI METROPOLITAN DEVELOPMENT AUTHORITY
 CHENNAI - 600 098.

CR/3/11
 3/11/03

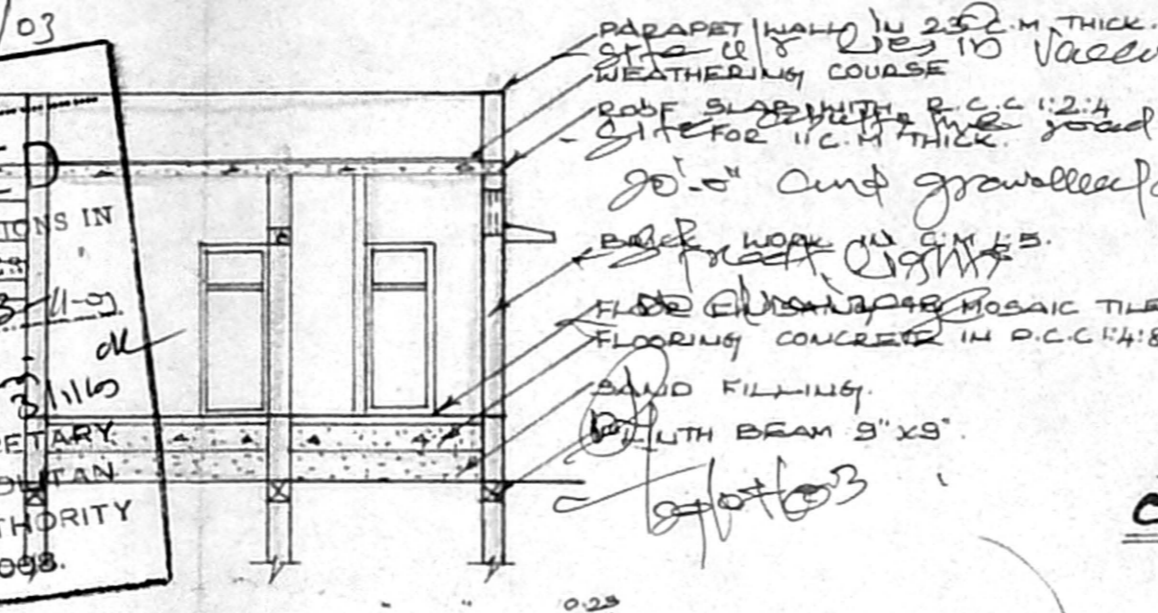


SECTION OF COMPOUND WALL

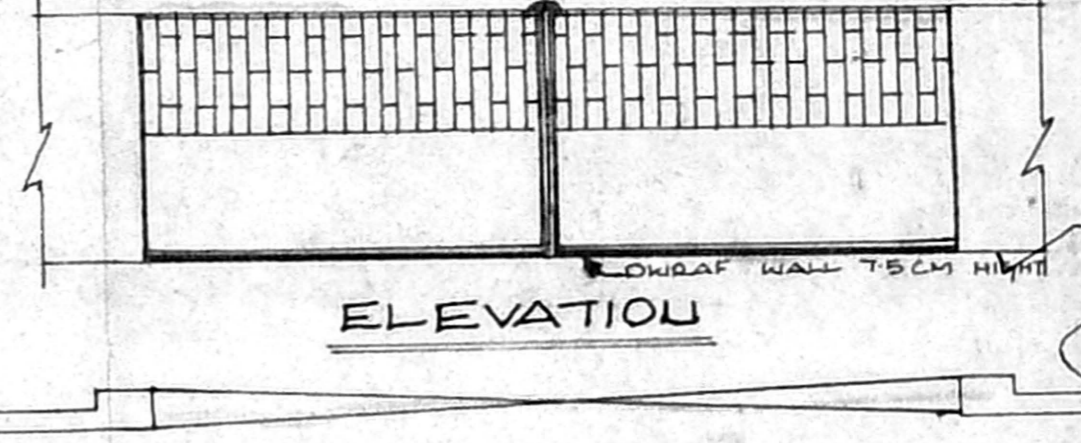

ELEVATION


PLAN OF COMPOUND WALL & GATE DETAILS

SECTION OF AB

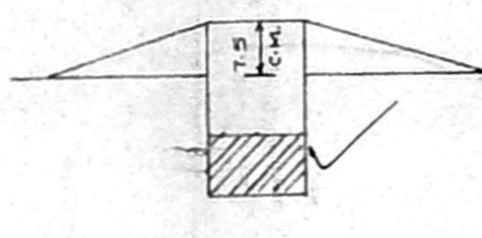


DWRAF WALL DETAIL


NOT TO SCALE

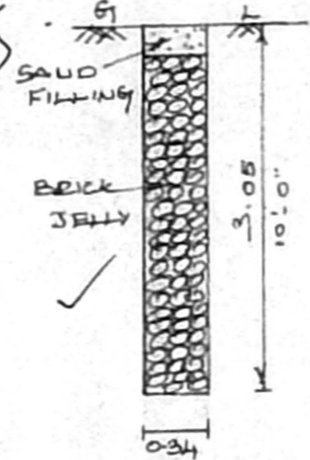

RAINFALL PERCUSSION PIT

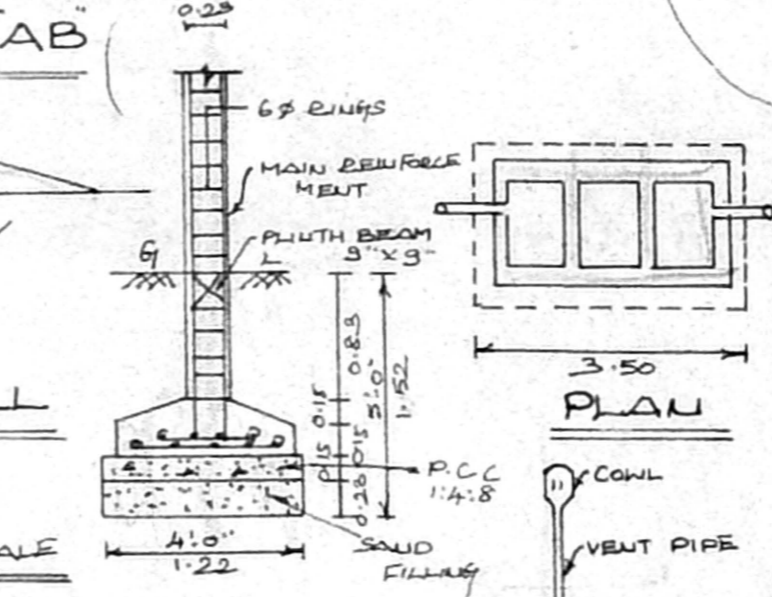

COLUMN FOUNDATION DETAILS

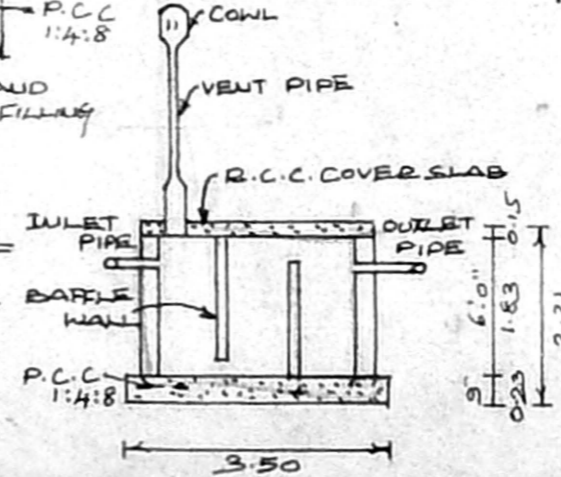

SECTION OF SEPTIC TANK

JOINERY DETAILS

	F.T.S	M.T.S
D - DOOR	3'-3" x 7'-0"	1.00 x 2.13
D ₁ - DOOR	3'-0" x 7'-0"	0.91 x 2.13
D ₂ - DOOR	2'-6" x 7'-0"	0.76 x 2.13
W - WINDOW	4'-0" x 4'-0"	1.22 x 1.22
W ₁ - WINDOW	3'-0" x 4'-0"	0.91 x 1.22
V - VENTILATOR	3'-0" x 2'-0"	0.91 x 0.61




AREA STATEMENTS

SITE AREA	1350.00 SQ.FT	125.46 SQ.MT.
PRO. CONSTRUCTION AREA	543.00 SQ.FT	50.46 SQ.MT.
PLOT COVERAGE	40%	
F.S.I	0.40	
TREAD -0.25	RISE -0.175	WIDTH -0.91


- PROPOSAL
- EXG. ROAD
- SITE BOUNDARY

NOTE


ALL MEASUREMENTS ARE IN METRE & FEET.

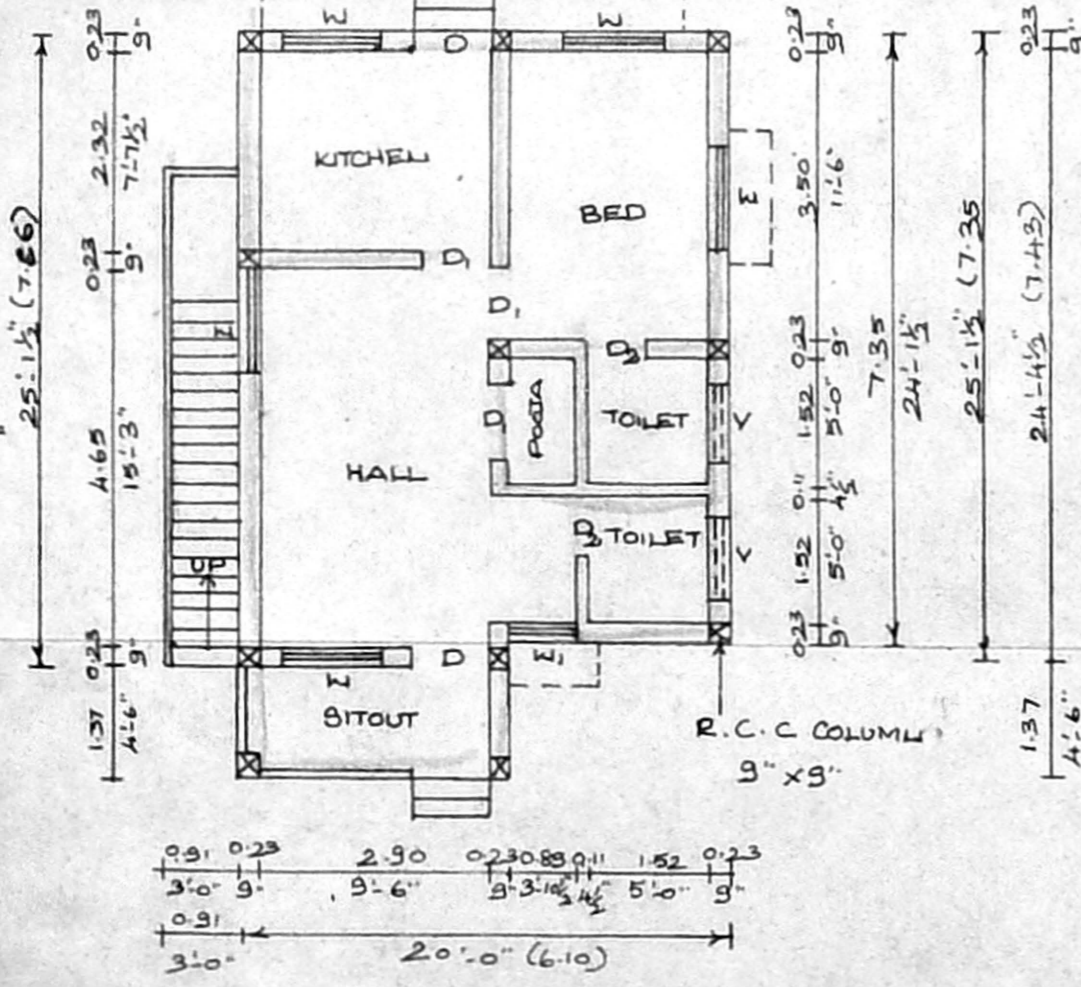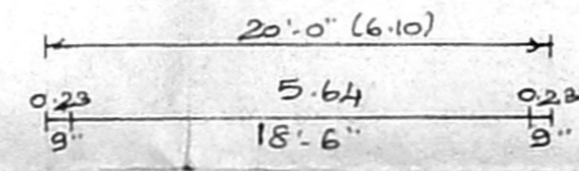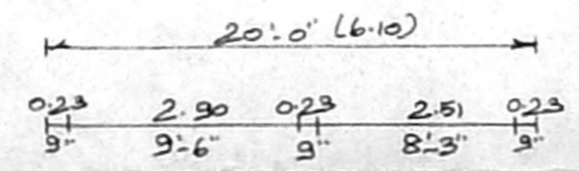

GROUND FLOOR PLAN

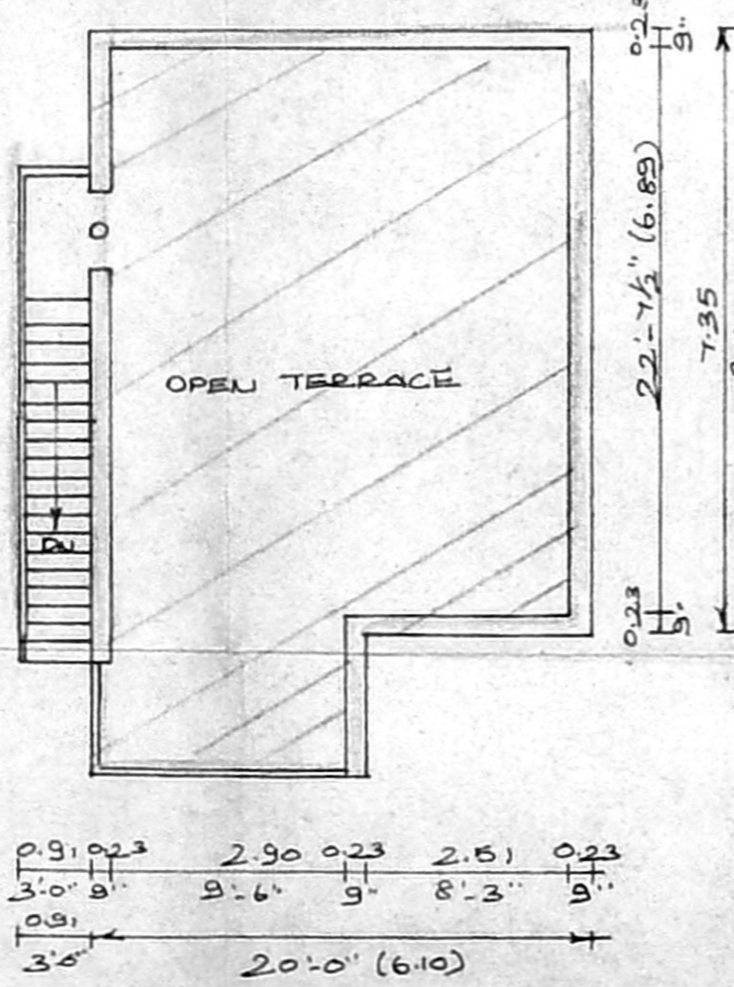

TERRACE FLOOR PLAN

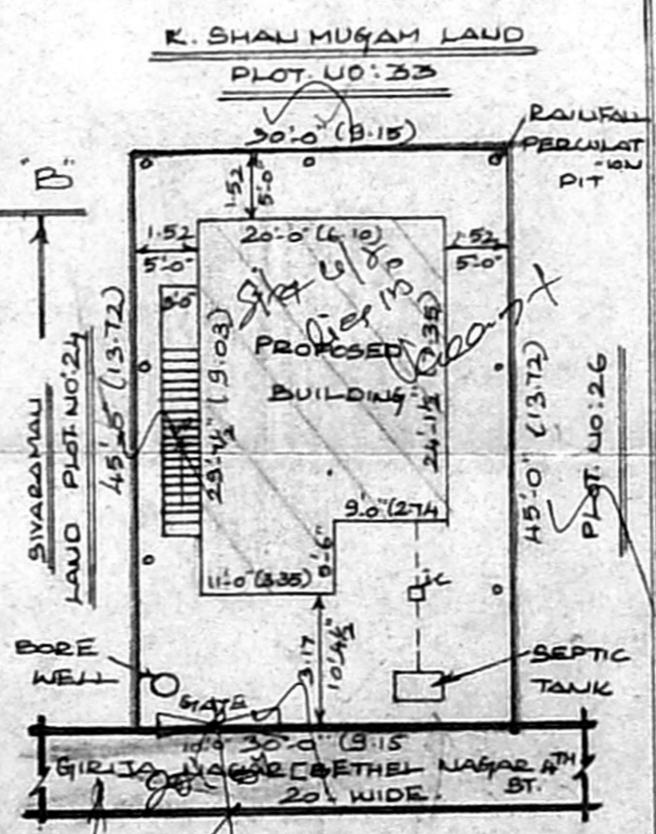

SITE PLAN SCALE - 1:200

S. Muralee
 Licensed Surveyor

Thiruvottiyur Municipality
 Madhavaram Municipality
 Off. 188, T. H. Rd, Ms-12
 Resi 6-D, Anandgardey Ist. St
 Thiruvottiyur, Madras-19

OWNER

L.B.S