

JOINERIES


D	MAIN DOOR	3'3" x 7'0" - 1.00 x 2.13
D1	DOOR	3'0" x 7'0" - 0.91 x 2.13
D2	DOOR	2'9" x 7'0" - 0.76 x 2.13
W	WINDOW	6'0" x 4'0" - 1.83 x 1.22
W1	WINDOW	5'0" x 4'0" - 1.52 x 1.22
W2	WINDOW	4'6" x 4'0" - 1.37 x 1.22
O	OPENING	3'0" x 7'0" - 0.91 x 2.13
V	VENTILATOR	3'0" x 2'0" - 0.91 x 0.61
	R.S ROLLING SHUTTER	6'0" x 7'0" - 1.83 x 2.13

REFERENCE

PROPOSED ROAD	
BOUNDARY	

AREA DETAILS

	SQ.FT.	SQ.MT.
PLOT AREA	904.00	84.01
GROUND FLOOR	428.21	39.79
FIRST FLOOR	428.21	39.79
F.S.I = 0.95	656.42	79.58
COVERAGE = 47%		

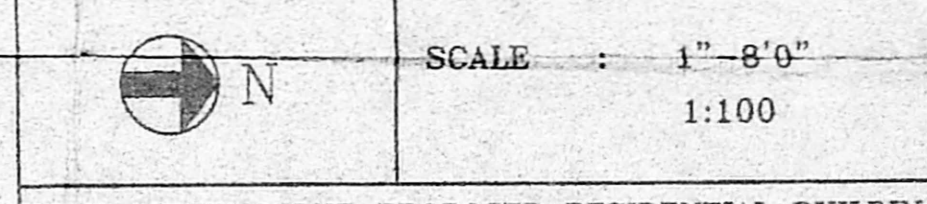

PLAN SHOWING THE PROPOSED RESIDENTIAL BUILDING AT PLOT No.12A, BALAJI NAGAR MAIN ROAD, IN SNo.139/32, T.S. No.152, BLOCK No.52 OF KOLATHUR VILLAGE CHENNAI CORPORATION DIVISION NO: 62, ZONE IV.

OWNER'S SIGNATURE

S. ATHIYANATH, B.E.
Class-1, Licensed Surveyor No. 192 H
Corporation of Chennai
5, Nathamm Street, T. Nagar
Chennai - 17 Phone: 2515 5824
Mobile: 41055440

LICENSED SURVEYOR

