


OFFICE COPY


A/00040/174/03  
Planning Permit No.

**APPROVED**  
SUBJECT TO THE CONDITIONS IN THIS OFFICE LETTER No. A/2907/03 Date: 28.06.08

FOR MEMBER SECRETARY  
CHENNAI METROPOLITAN  
DEVELOPMENT AUTHORITY  
CHENNAI - 600 008.

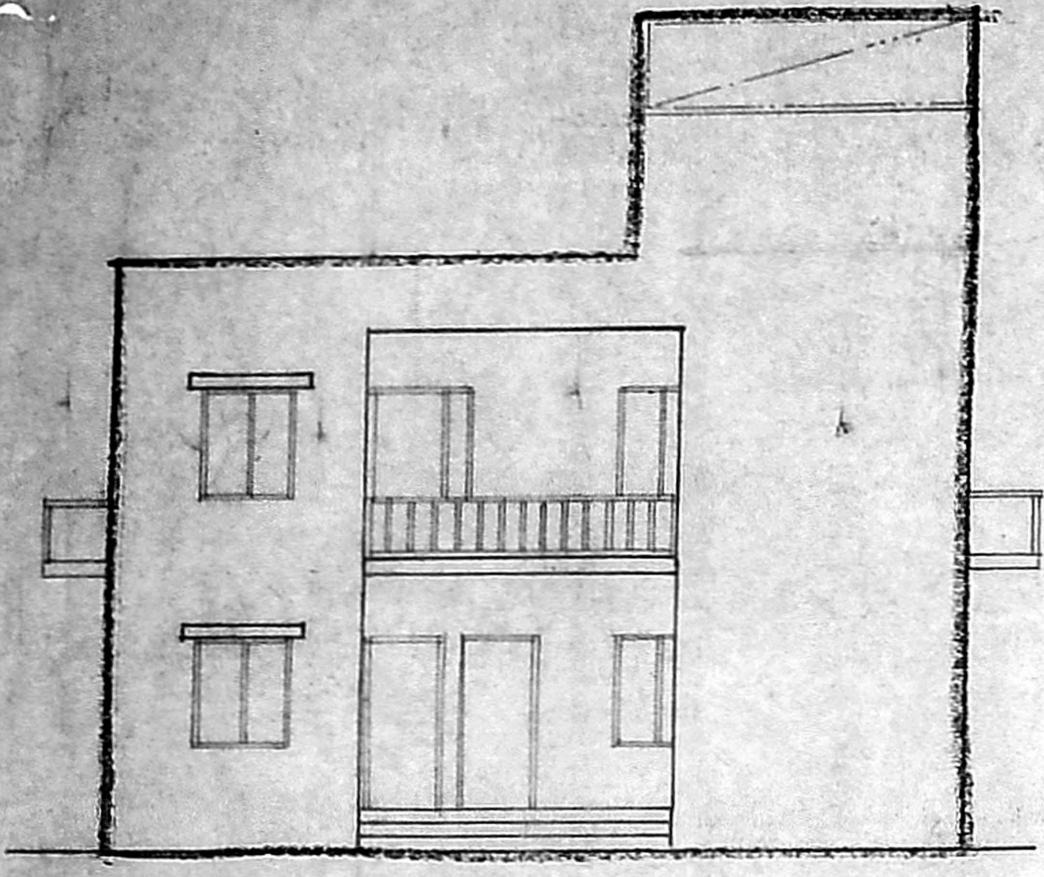


ELEVATION

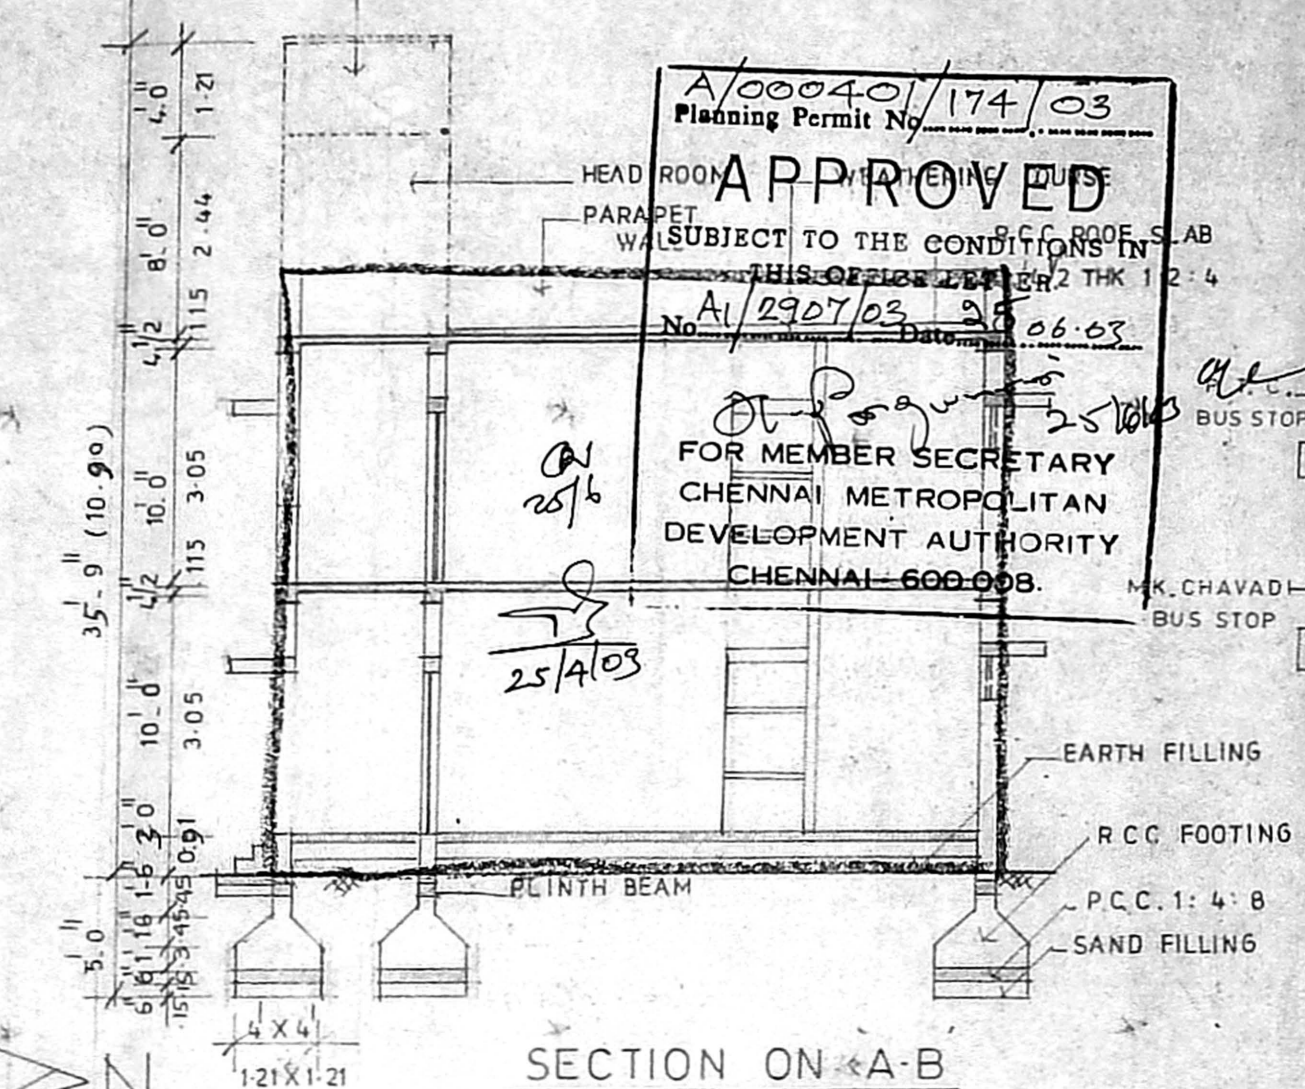


SECTION ON A-B

KEY PLAN  
(NOT TO SCALE)

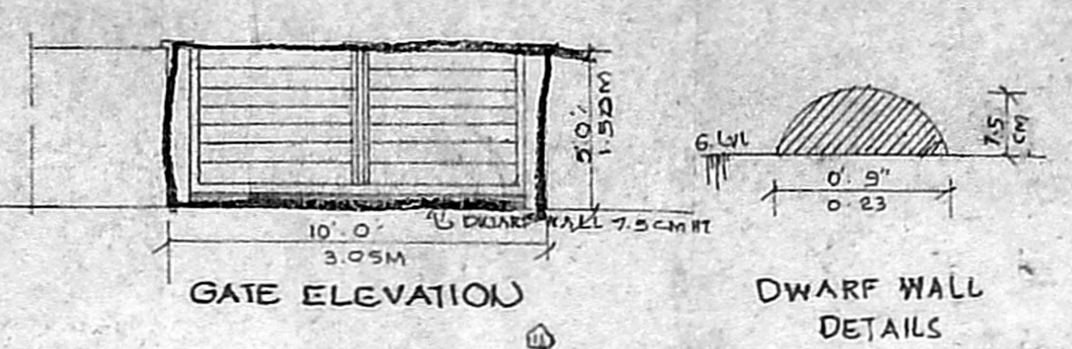


GATE ELEVATION

DWARF WALL DETAILS

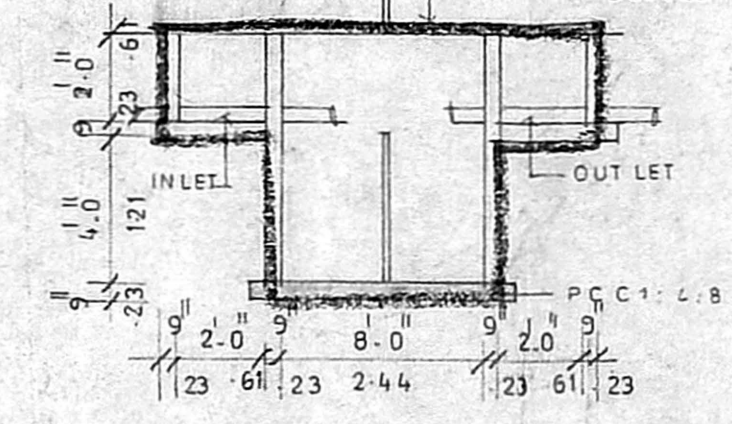

SEPTIC TANK DETAILS

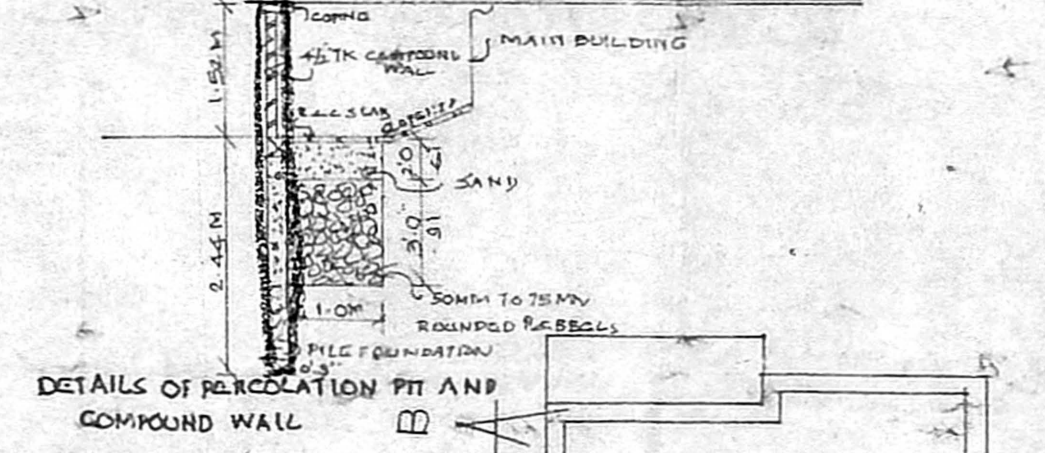


DETAILS OF PERCOLATION PIT AND COMPOUND WALL


O.H. TANK ABOVE  
SCIENTIFICALLY CLOSED  
12'6" X 5'3" X 4'0"  
(3.81 X 1.60 X 1.21)

OPEN TERRACE

TERRACE FLOOR PLAN

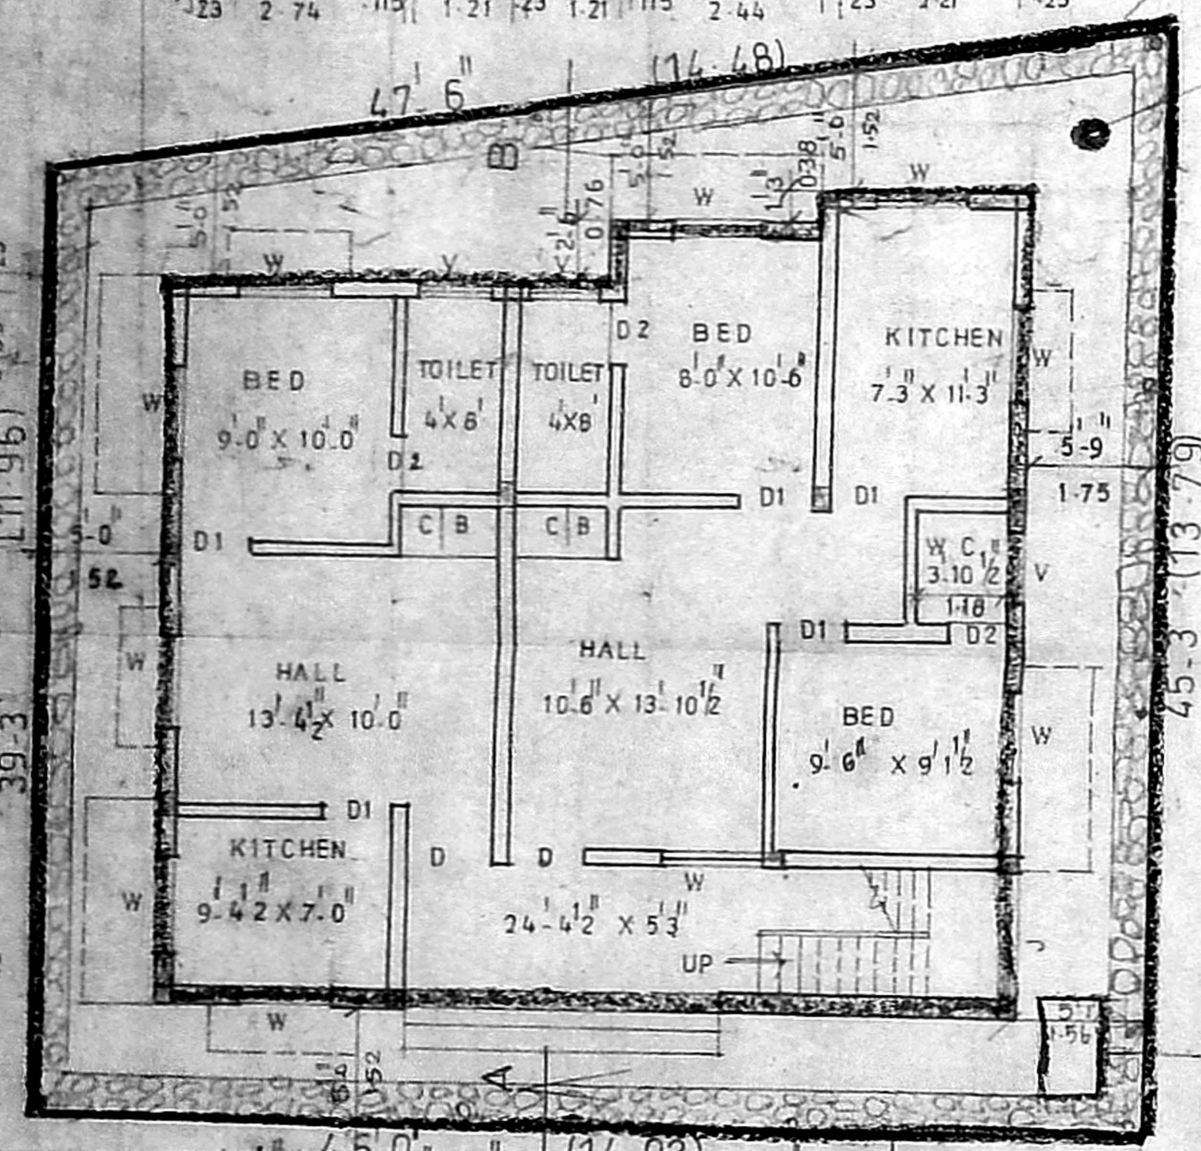

SITE CUM GROUND FLOOR PLAN

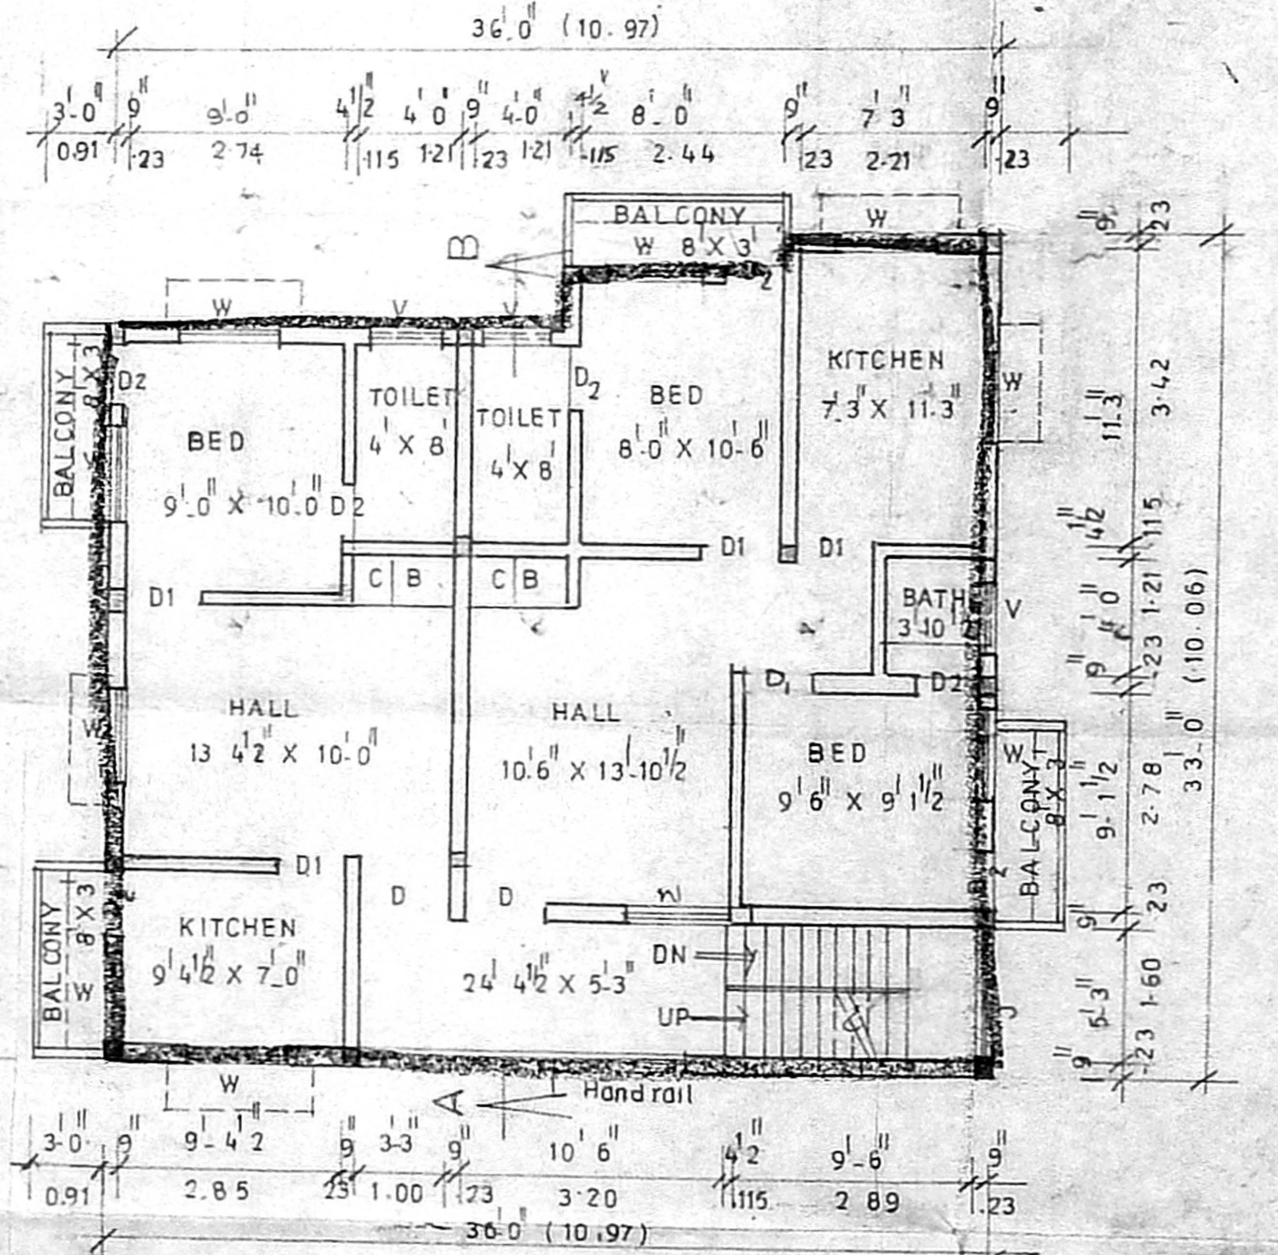

FIRST FLOOR PLAN

PLAN SHOWING **HEMDAPASECHANNEL**  
RESIDENTIAL BUILDING AT PLOT No 7A1  
S No 287/1A1B NEW PLAN S No 287/1A1B/1  
OF SARAVANABHAVA NAGAR IN  
OKKIYAM THORA PRAKKAM VILLAGE  
TAMBARAM TALUK  
KANCHEEPURAM DISTRICT  
PUNITHA THOMAIYAR MALAI PANCHAYAT  
UNION

SCALE 1" = 8'-0" (OR) 1:100

JOINERIES

D - DOOR	3'-3" X 7'-0" OR 1'-00" X 2'-14"
D1 - "	3'-0" X 7'-0" " 0'-91" X 2'-14"
D2 - "	2'-6" X 7'-0" " 0'-76" X 2'-14"
W - WINDOW	4'-0" X 4'-6" " 1'-21" X 1'-37"
V - VENTILATOR	3'-0" X 2'-0" " 0'-91" X 0'-61"

AREA STATEMENT

TOTAL NET AREA	2429	50. FT OR	226.65 M <sup>2</sup>
GF AREA	1108		102.93
FF AREA	1204		111.85
HEAD ROOM AREA	94.50		8.78
PLOT COVERAGE	45.62%		
F S I	0.95		

COLOUR INDEX  
PROPOSED ROAD BOUNDARY

OWNER *Aravindan - Siva*

*Er. J.S. Arivazhagan*  
Er. J.S. ARIVAZHAGAN,  
Consulting Engineer & Contractor,  
Licensed Surveyor Class-II  
Corporation of Chennai  
No: 6 First Cross Street,  
Thirumalai Nagar,  
LICENSED SURVEYOR