



PLAN SHOWING THE PROPOSED CONSTRUCTION OF A RESIDENTIAL BUILDING AT PLOT NO. 8 VELAUDAM COLONY 1st STREET, SALIGRAMAM, CHENNAI - 93. T.S. NO. 93, BLOCK NO. 42, OF SALIGRAMAM VILLAGE, DIVISION NO. 129, ZONE - VIII. SCALE - 1" = 8' 0" (1:100)

JOINERIES:-

D	DOOR	4' 0" X 7' 0"
D1	DOOR	3' 0" X 7' 0"
D2	DOOR	2' 6" X 7' 0"
G.D	GRILL DOOR	3' 0" X 7' 0"
W	WINDOW	6' 0" X 4' 6"
W1	WINDOW	4' 0" X 4' 6"
FW	FRNCH WINDOW	6' 0" X 6' 6"
V	VENTILATOR	2' 0" X 2' 0"

AREA STATMENT:-

	SQ. FT	SQ. MT
PLOT EXTENT (as per site)	2865.00	266.25
PLOT EXTENT (as per doucement)	2880.00	267.65
GROUND FLOOR	1073.35	99.75
FIRST FLOOR	1818.40	169.00
SECOND FLOOR	849.40	78.95
TOTAL AREA	3741.15	347.70
PLOT COVERAGE	63.47 %	
F.S.I	1.30	
STILT FLOOR	600.00	55.75

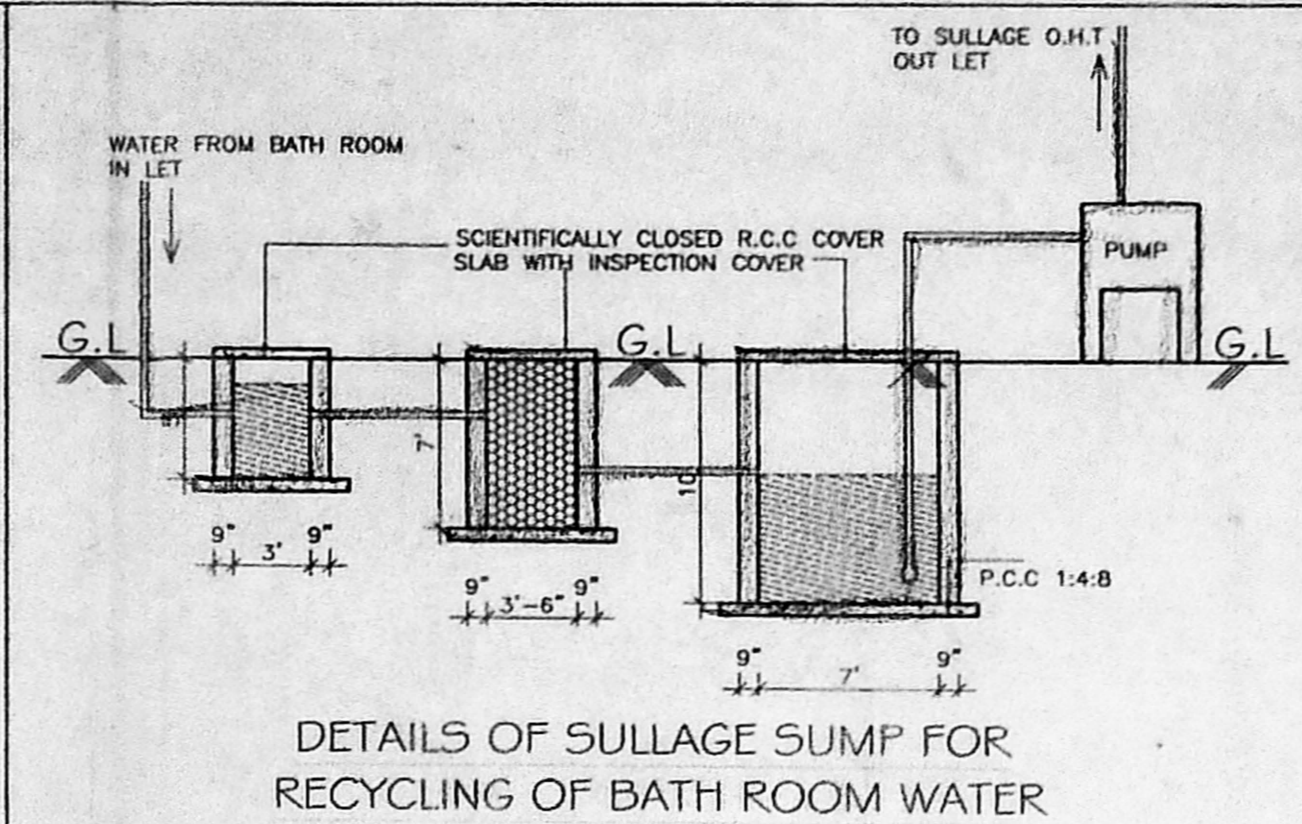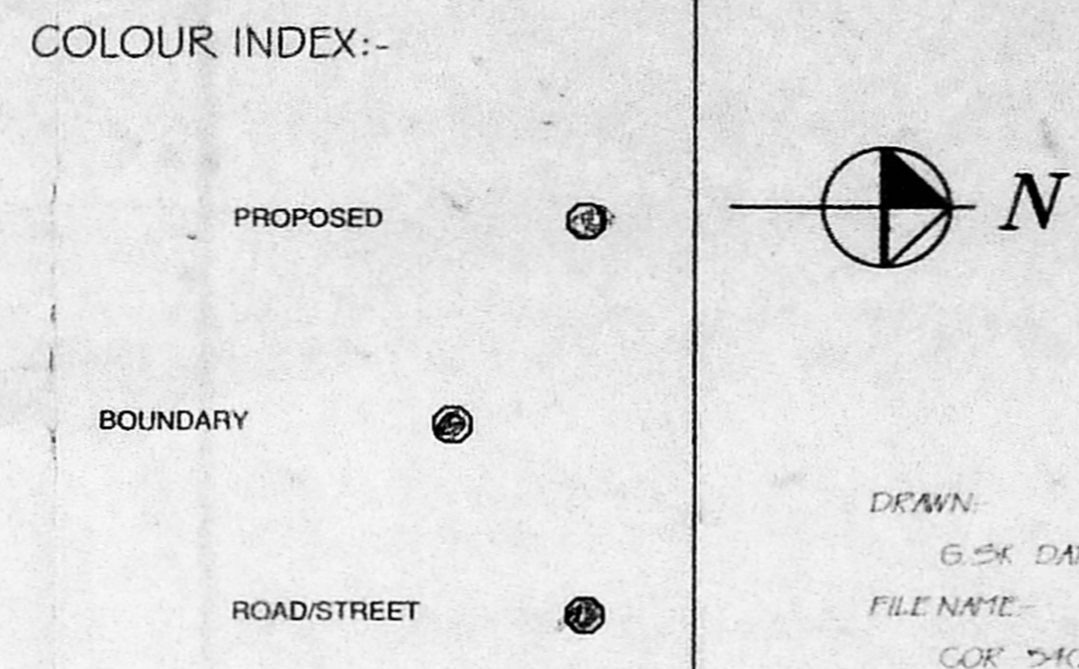

CMDA "A" CHANNEL
C. No. A1/3209/6/2003

Scrutiny Plan P. A. 27/10/03
Revised Plan P. A. 27/10/03

OWNER:-
V. SEVAPENGARAI, I.C.E., 207, LICENCED ENGINEER, CLTI No. 207, CORPORATION OF CHENNAI, FOURTH FLOOR, STATE BANK OF INDIA, BUILDING, NORTH USMAN ROAD, CHENNAI - 600 008.

LICENSED SURVEYOR:-
V. Srinivasan
V. Srinivasan
V. Srinivasan

OFFICE COPY

