




FRONT ELEVATION

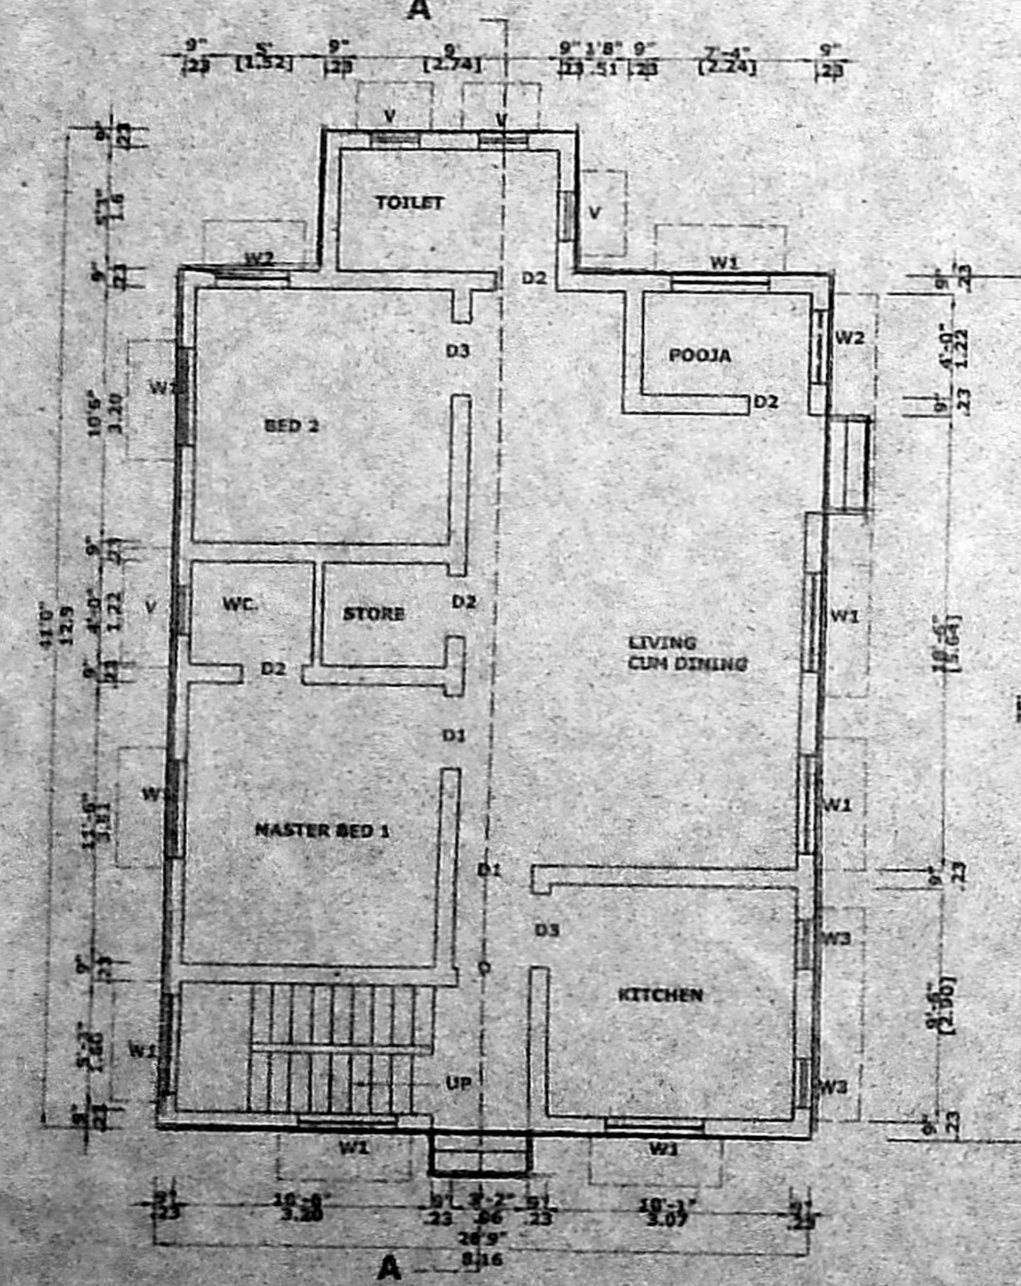

GROUND FLOOR PLAN

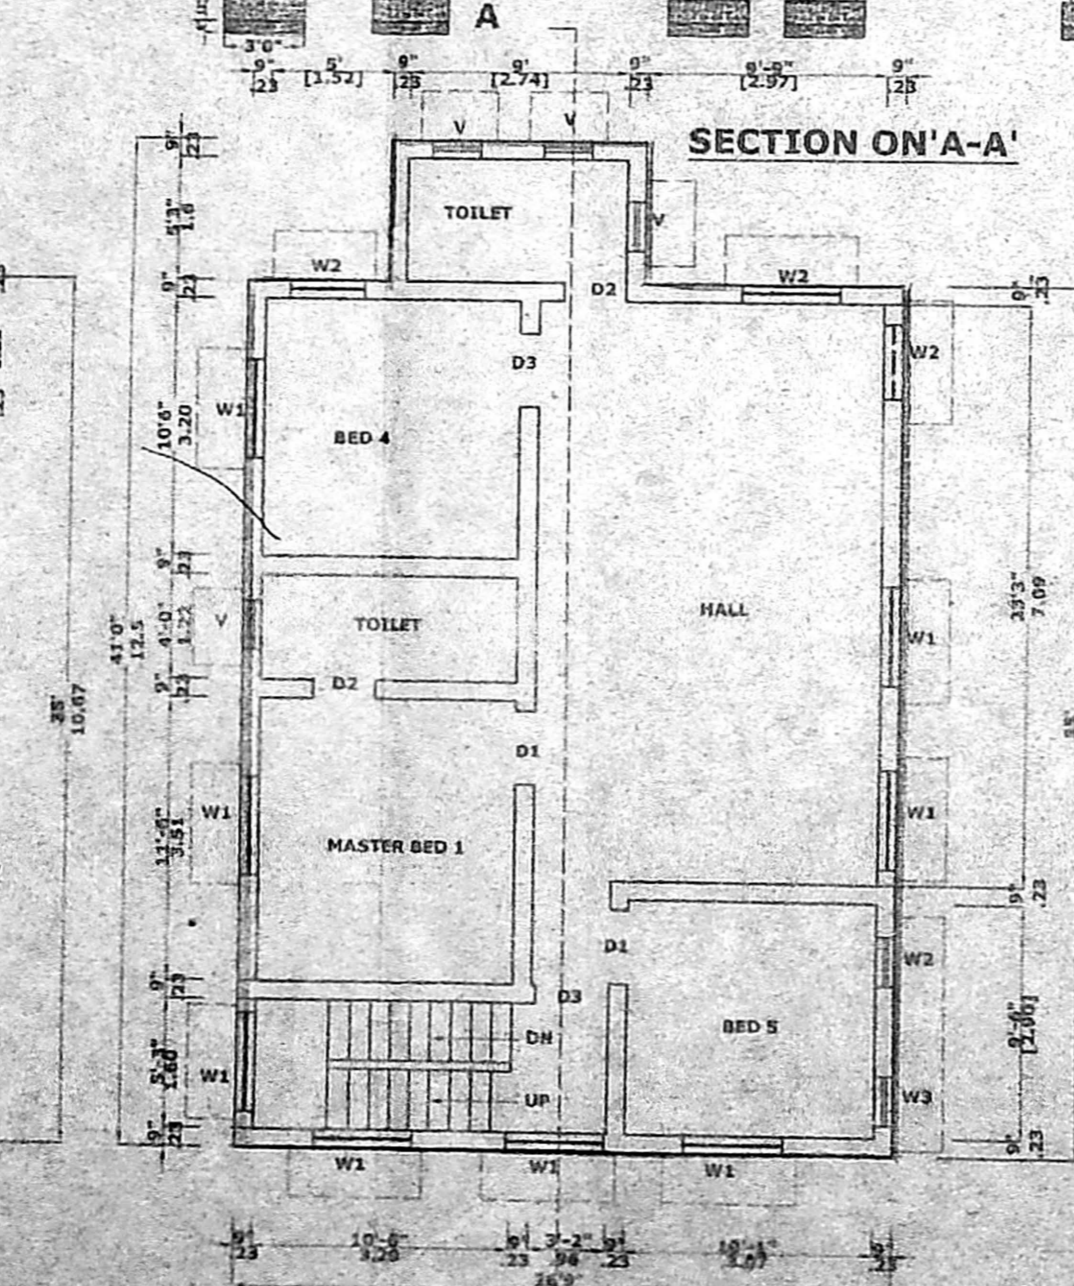

FIRST FLOOR PLAN

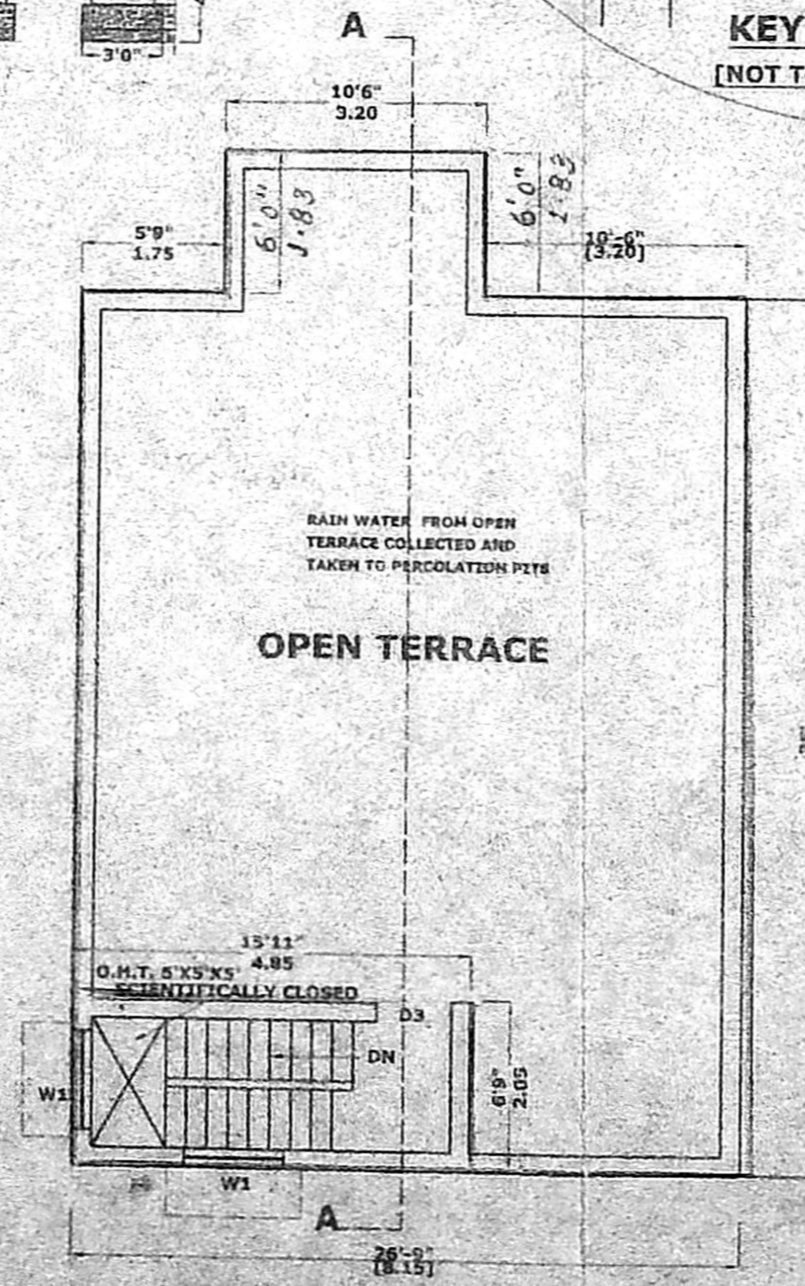

HEAD ROOM & TERRACE PLAN

OFFICE COPY


Planning Permit No. AI 000 502 273 2003

**APPROVED**


SUBJECT TO THE CONDITIONS IN THIS OFFICE LETTER.

No. 15577/03 Date 29-8-2003


FOR MEMBER SECRETARY  
CHENNAI METROPOLITAN  
DEVELOPMENT AUTHORITY  
CHENNAI - 600 008.

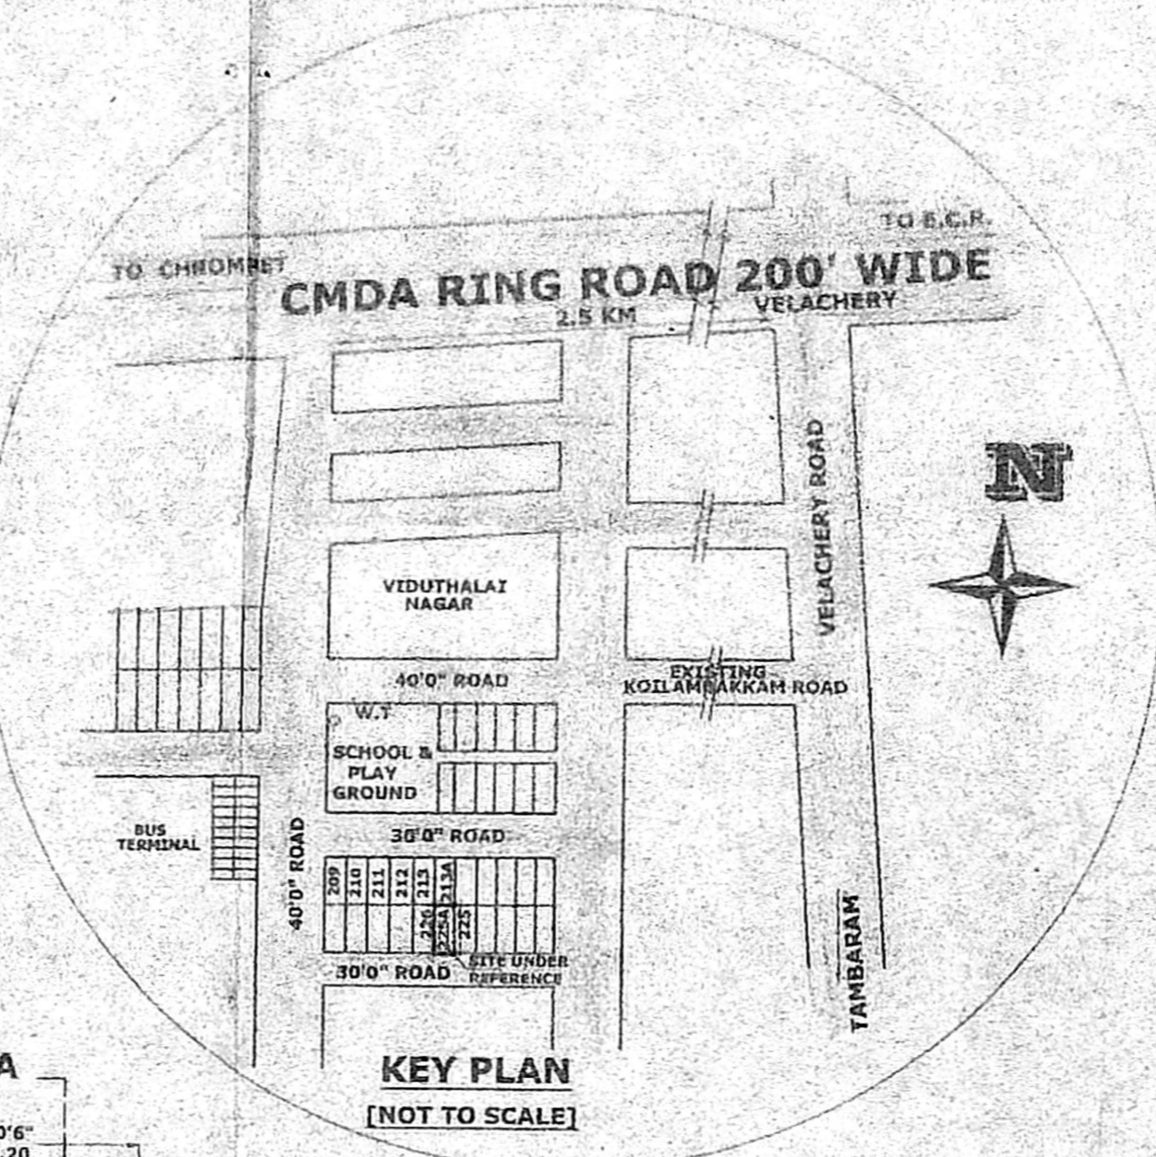


KEY PLAN  
(NOT TO SCALE)

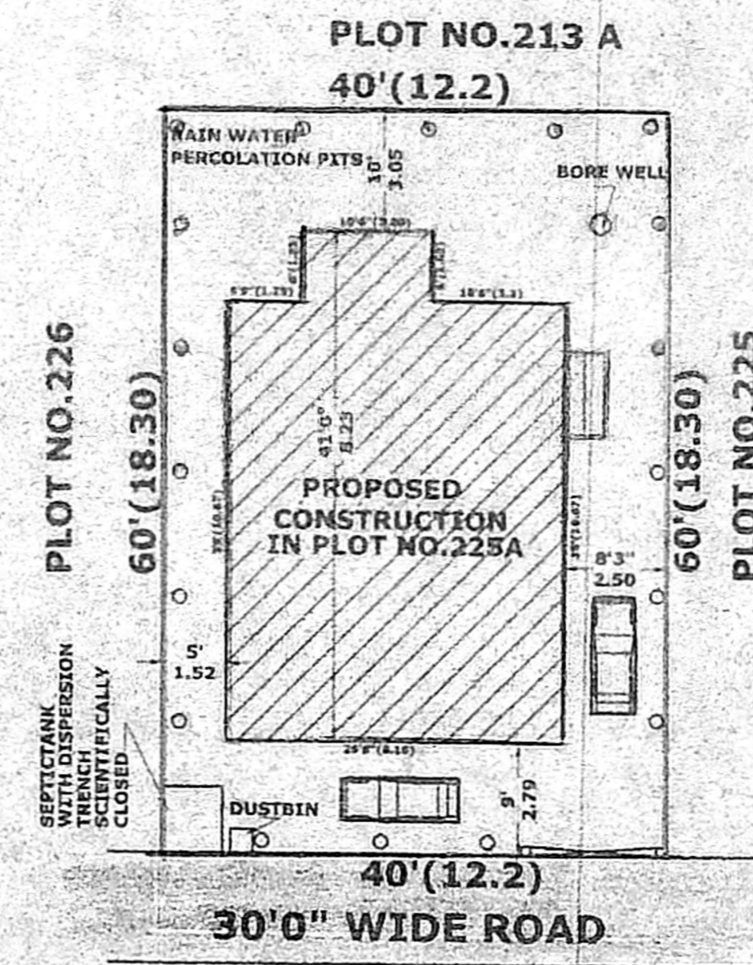


SITE PLAN  
SCALE: 1"=16'0"  
(1:200)

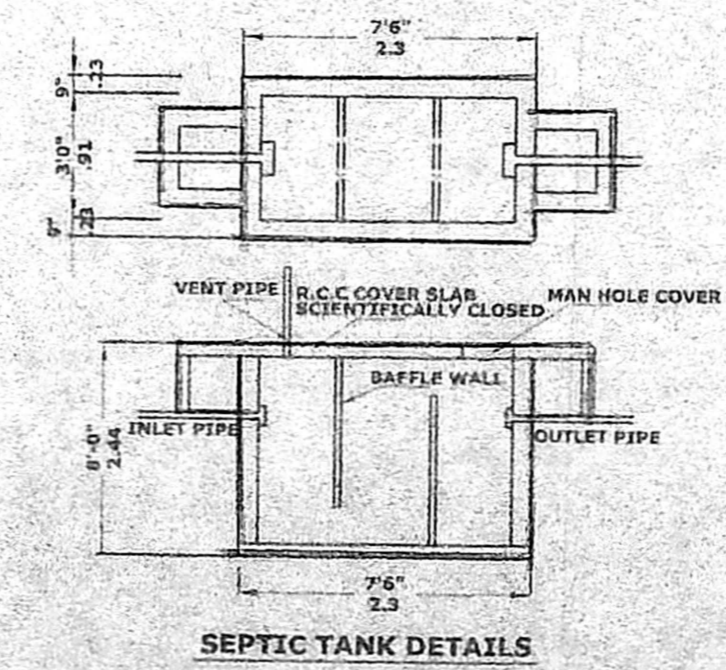

SEPTIC TANK DETAILS

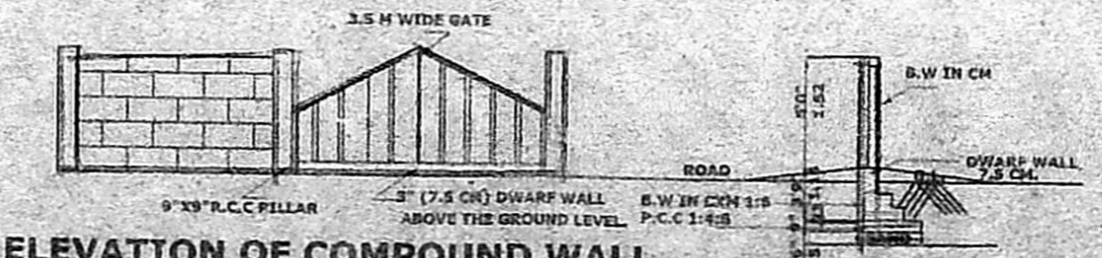

ELEVATION OF COMPOUND WALL

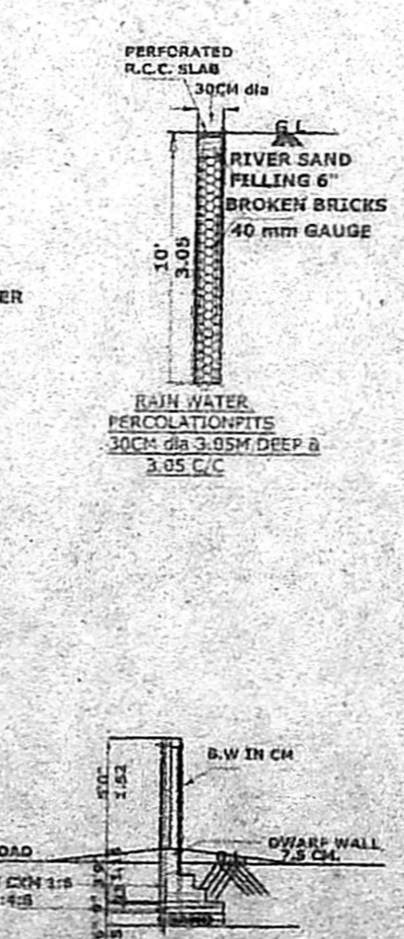

SEC-OF COMPOUND WALL.

PLAN SHOWING THE PROPOSED RESIDENTIAL BUILDING IN PLOT NO.225A,SURVEY NO:390/3(PART), VILLAGE NO:97,S.KULATHUR VILLAGE, VIDUTHALAI NAGAR,TAMBARAM TALUK,KANCHEEPURAM DISTRICT

SCALE: 1"=38'0" (1:456)

LAYOUT APPROVED IN OLD NO: L.P.D.M/D.T.C.P. NO:10/74,

LAYOUT APPROVED IN NEW NO: L.P.D.M/D.T.C.P. NO:12/75. Scrutiny Plan Revised Plan

**SPECIFICATIONS**

SAND FILLING IN FOUNDATION  
FOUNDATION CONCRETE 1:1:8  
BRICK WORK IN C.M. 1:3:6  
R.C.C LINTEL, SUNSHADE & FLOTT 1:2:4 CONCRETE  
R.C.C ROOF IN 1:2:4 CONCRETE 4 1/2" TK.  
PLASTERING CEILING IN C.M. 1:3-1 1/2" TK.  
PLASTERING WALLS WITH C.M. 1:5 1 1/2" T.K.  
MAIN DOOR TEAK WOOD, OTHER DOORS & WINDOW SAL WOOD  
ALL WALLS COLOUR WASHED, MAIN DOOR VARNISHING AND ALL OTHER DOORS & WINDOWS ENAMEL PAINTING.

**JOINERIES**

D1 PANNELED DOOR	3'6"X6'6"	1.07X1.98
D2 PANNELED DOOR	2'6"X6'6"	0.76X1.98
D3 PANNELED DOOR	3'0"X6'6"	0.91X1.98
W1 WINDOW GLAZED	4'0"X4'0"	1.22X1.22
W2 WINDOW GLAZED	3'0"X4'0"	0.91X1.22
W3 WINDOW GLAZED	2'0"X3'0"	0.61X0.91
V VENTILATOR	2'0"X3'0"	0.61X0.91

**AREA DETAILS**

	SQFT	SQMT.
AREA OF THE SITE	2400	222.97
AREA OF PROPOSED G.F.	999	92.87
ORIGINAL AREA OF THE PROPOSED F.F.	999	92.87
AREA OF THE HEAD ROOM	107	9.94
AREA OF THE OPEN TERRACE	892	82.87
AREA OF THE OPEN SPACE	1401	130.16
PLOT COVERAGR	41 %	
F.S.I.	0.83	
SEPTIC TANK WITH DISPERSION TRENCH: 1 NO. OVER HEAD TANK OF SIZE 5'X5'X5'Ht. (1.52X1.52X1.52m.)		

**COLOUR INDEX**

PROPOSED	
ROADS	
BOUNDARY	

(S.RANGARAJAN)  
OWNER'S SIGNATURE

Senior Draftsman  
Licensed Surveyor - H.No. 56  
CORPORATION OF CHENNAI  
LICENSED SURVEYOR  
Near Mambalam Railway Station  
T. Nagar, CHENNAI - 17.