



OFFICE COPY


A/002126/59/03
 Planning Permit No. / 59 / 03
APPROVED
 SUBJECT TO THE CONDITIONS IN
 THIS OFFICE LETTER.
 No. A/706/03 Date 17.03.03

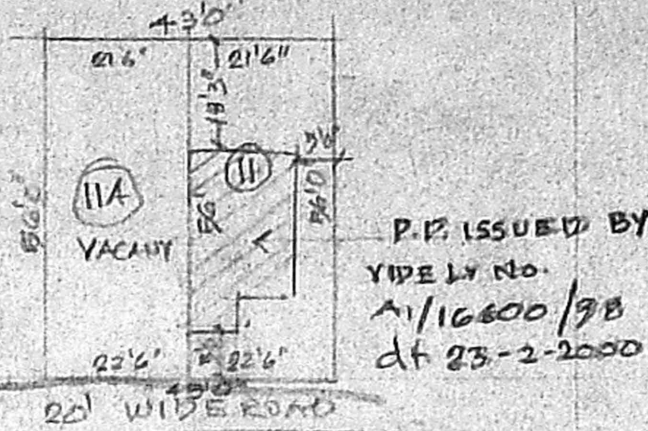


P.P. ISSUED BY
 TYPE LY NO.
 A/16600/98
 dt 23-2-2000
 RESIDUARY PLOT DETAIL
 PLOT NO II :- 12329416
 II :- 1232
 2464'

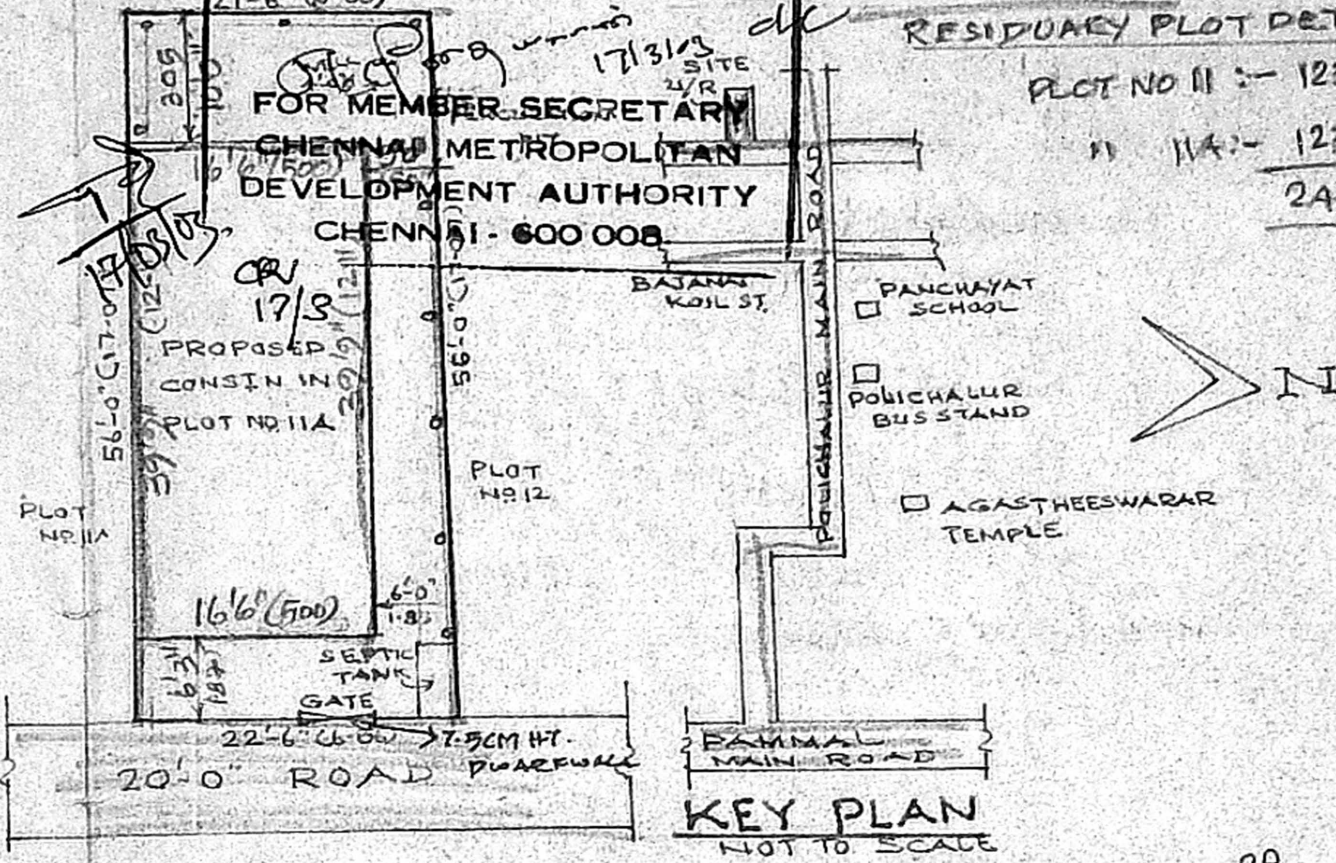


SITE PLAN
 SCALE: 1" = 16'-0"

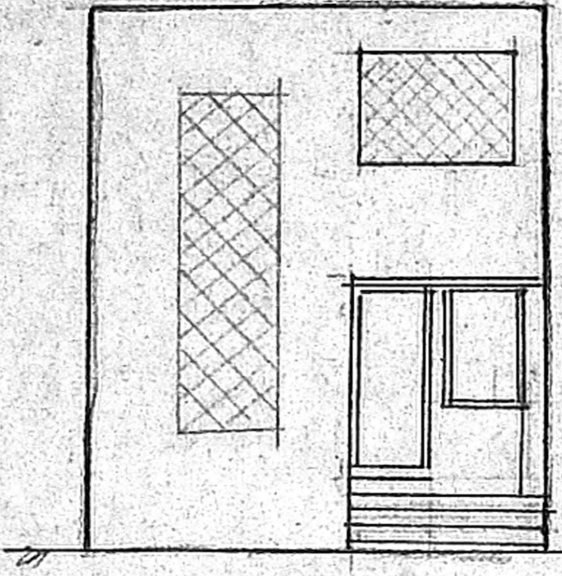


ELEVATION

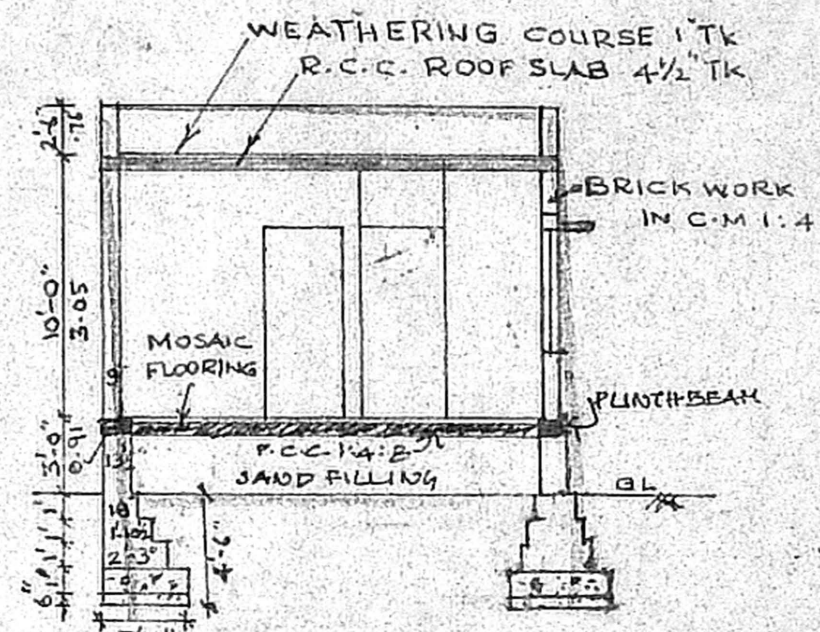



SECTION ON AA

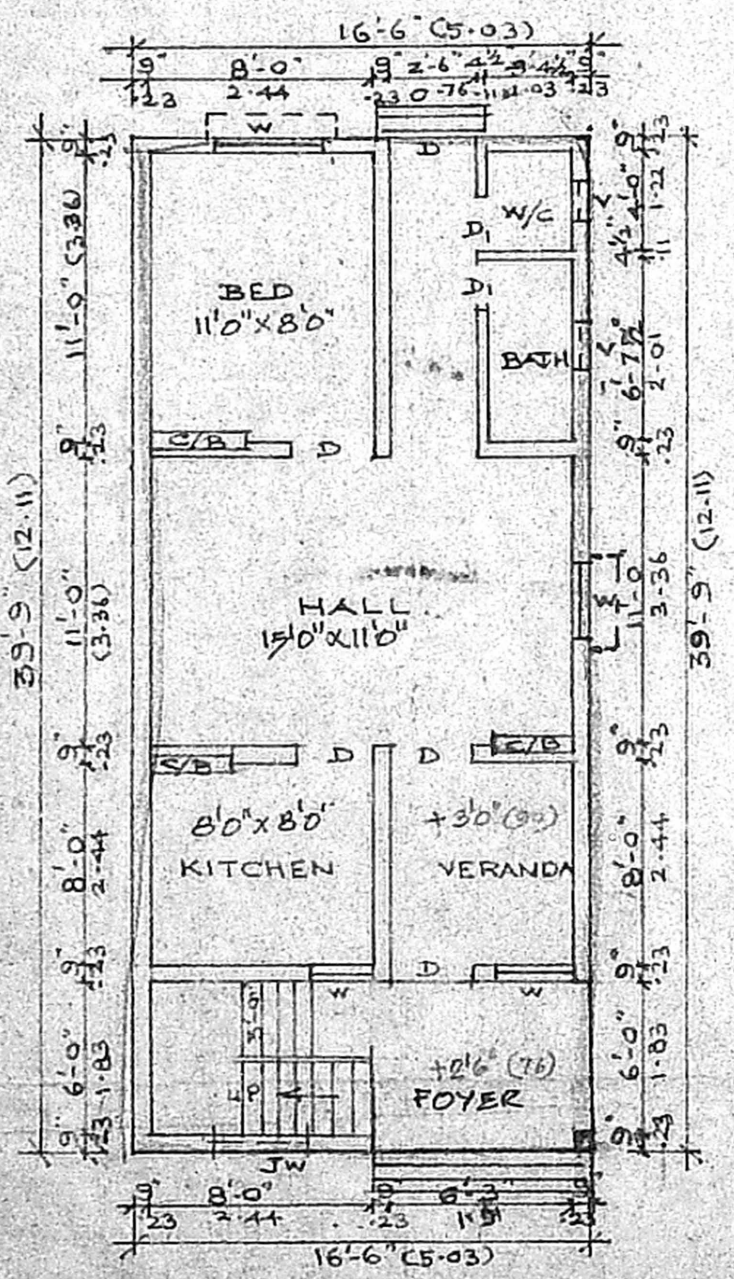


GROUND FLOOR PLAN
 SCALE: 1" = 8'-0" (1:100)

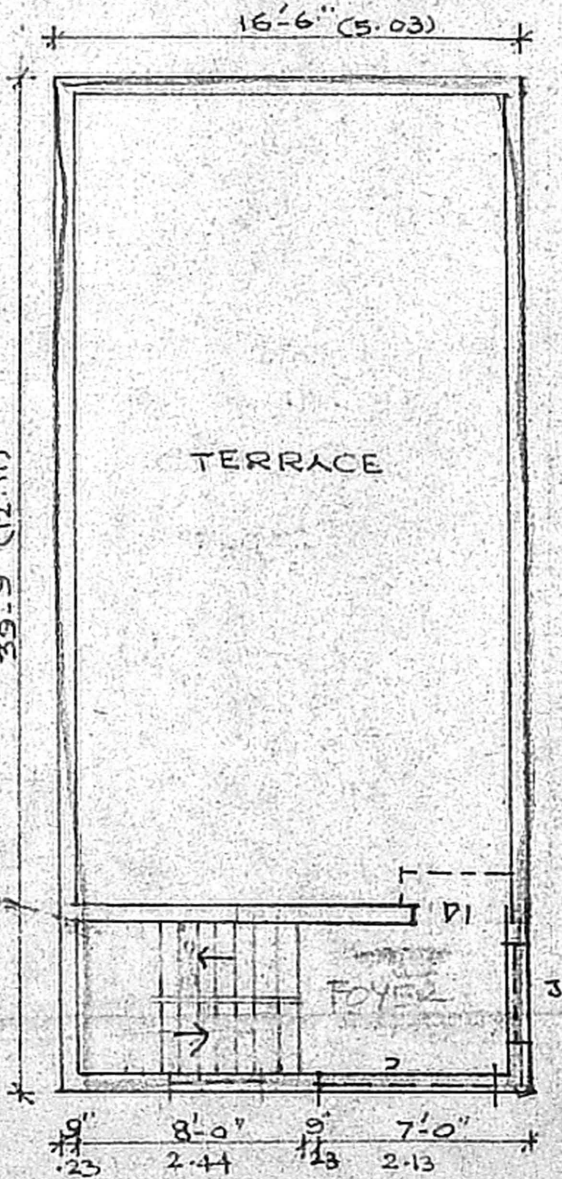


TERRACE FLOOR PLAN

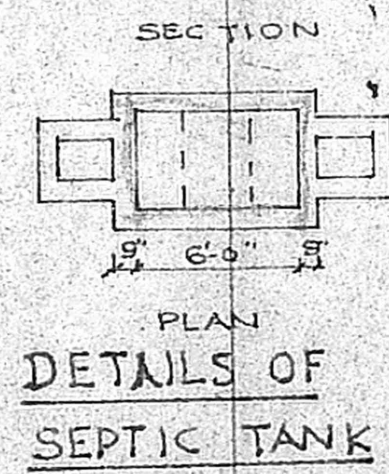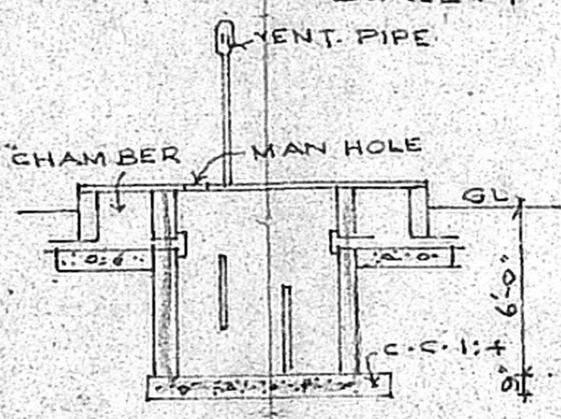

PLAN DETAILS OF SEPTIC TANK

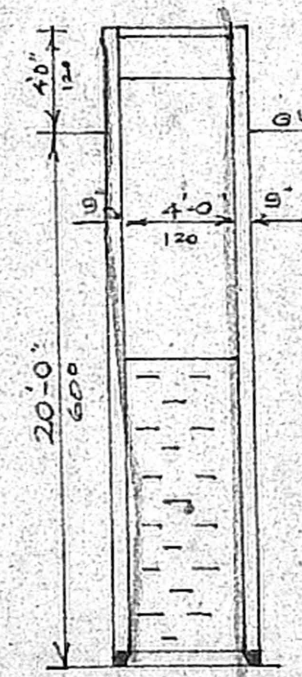

SECTION OF WELL

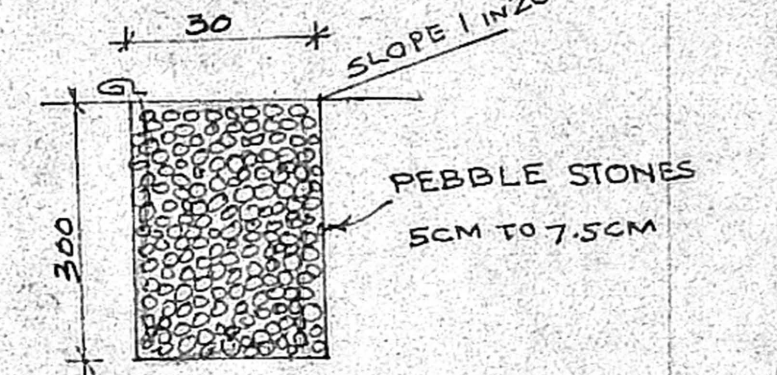

PERCUSSION PIT DETAILS

DETAILS OF COMPOUND WALL

PLAN SHOWING THE
 PROPOSED RESIDENTIAL BLDG.
 IN S.NO 230/3, PLOT NO 11A,
 OF POLICHALUR VILLAGE,
 TAMBARAM TALUK.
 ST. THOMAS PANCHAYAT UNION

DETAILS OF JOINERIES

D	DOOR	3'-0" x 7'-0"	90 x 23
DI	-DO-	2'-6" x 6'-6"	76 x 20
W	WINDOW	3'-0" x 4'-0"	90 x 120
Y	VENTILATOR	1'-6" x 2'-0"	48 x 60
JW	JOLLY WORK	5'-0" x 4'-0"	150 x 120
C/B	CUP-BOARD		

CMDA "A" CHANNEL

C. No. A/706/03
 Scrutiny Plan / Revised Plan
 P. A. I. /

TOTAL EXTENT	: 1232	114.45 D.P.
G.F. PLAN	: 655.87	60.93
PLOT COVERAGE	: 53%	
F. S. V.	: 0.53	

G. Santha
 OWNER

T. Gajendran
 Licensed Surveyor-Class-II No. 801,
 Corporation of Chennai,
 7/513, Sisco Nagar,
 Villavakkam (Chennai-600049)

LICENSED SURVEYOR