
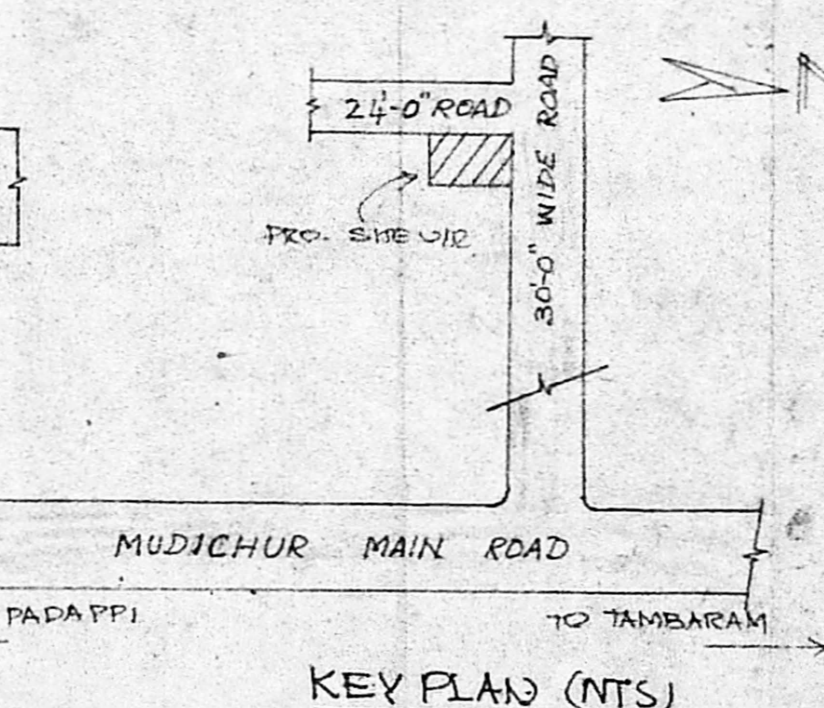
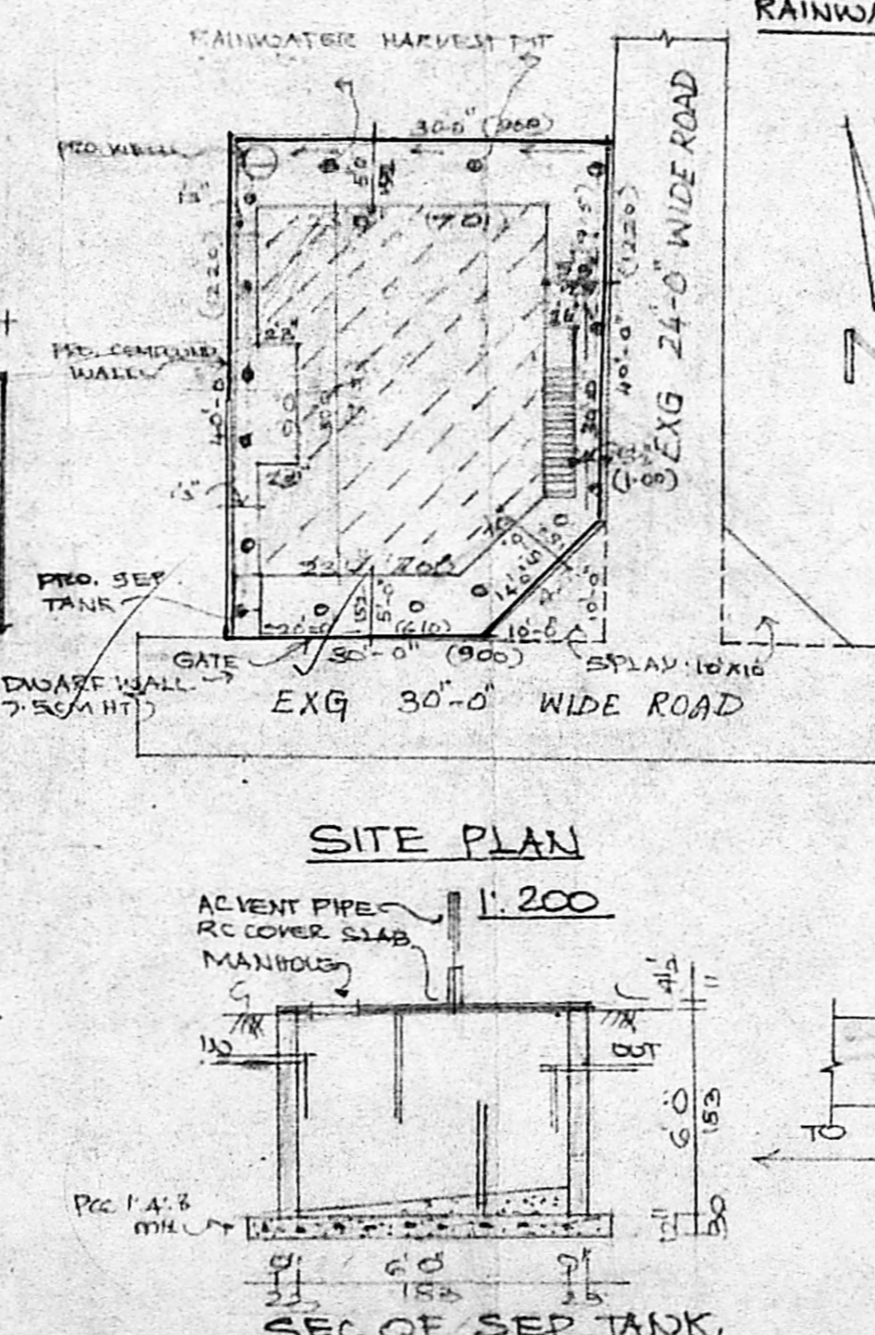
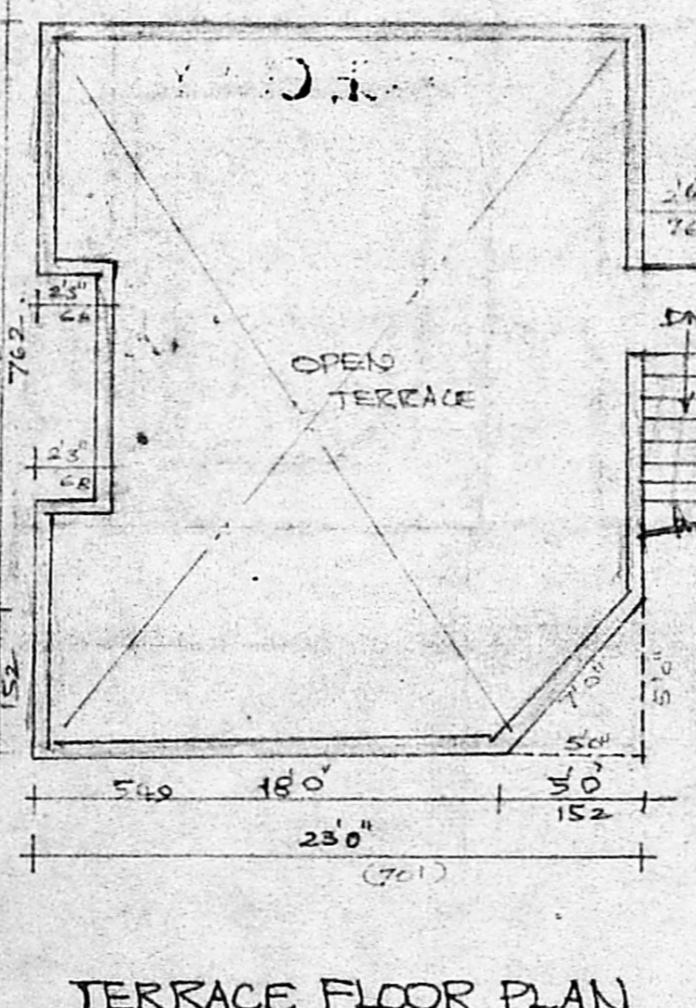
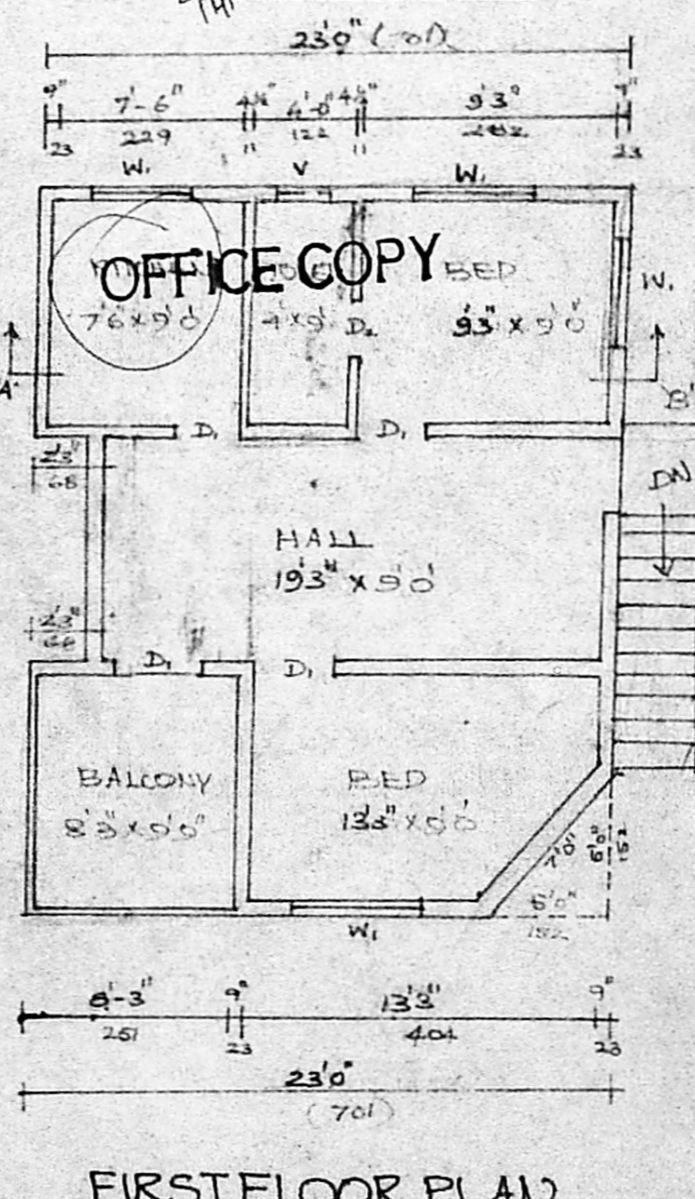
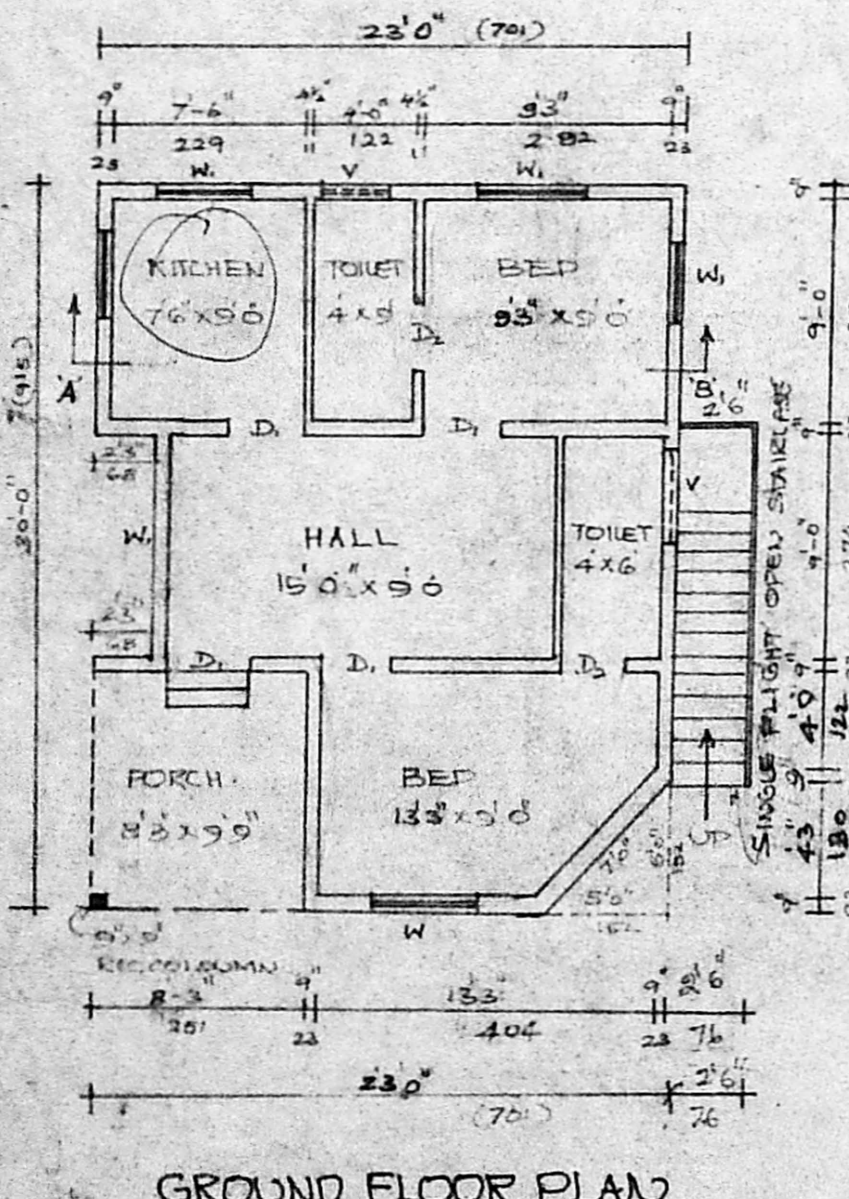
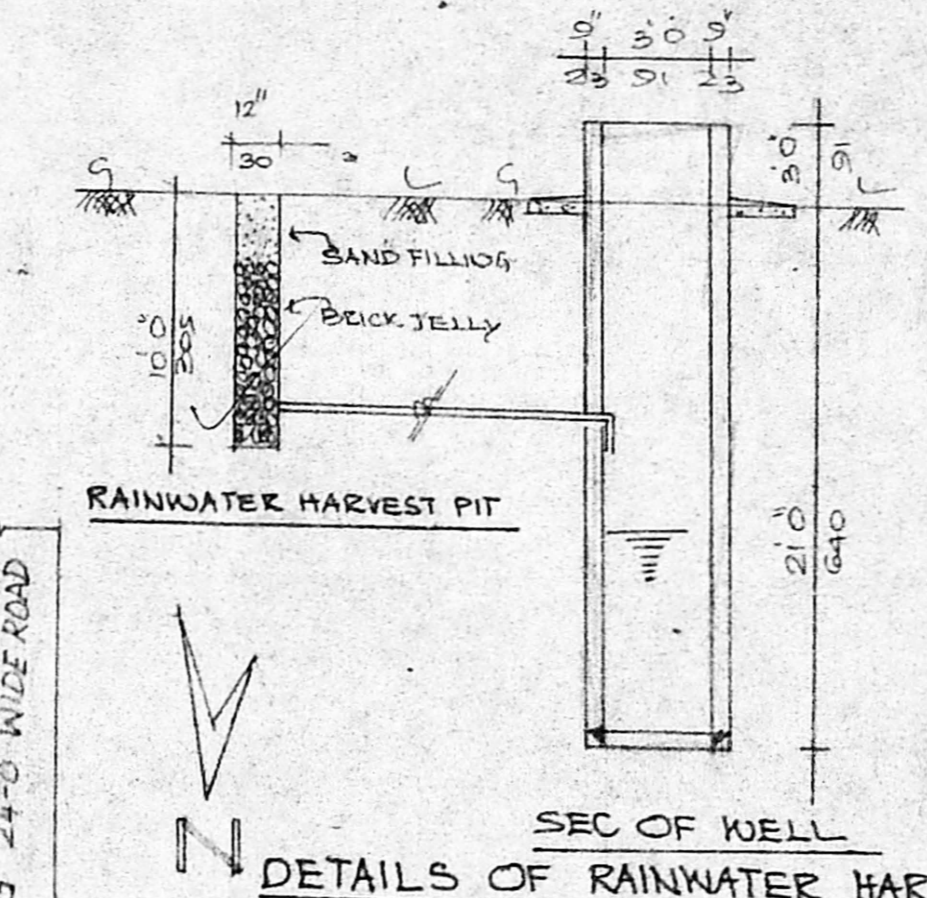


Planning Permit No. A/00057/2003/2003
APPROVED
 SUBJECT TO THE CONDITIONS IN THIS OFFICE LETTER.
 No. A2/2013/4/2003 Date 14-10-2003
 FOR MEMBER SECRETARY
 CHENNAI METROPOLITAN
 DEVELOPMENT AUTHORITY
 CHENNAI - 600 008.

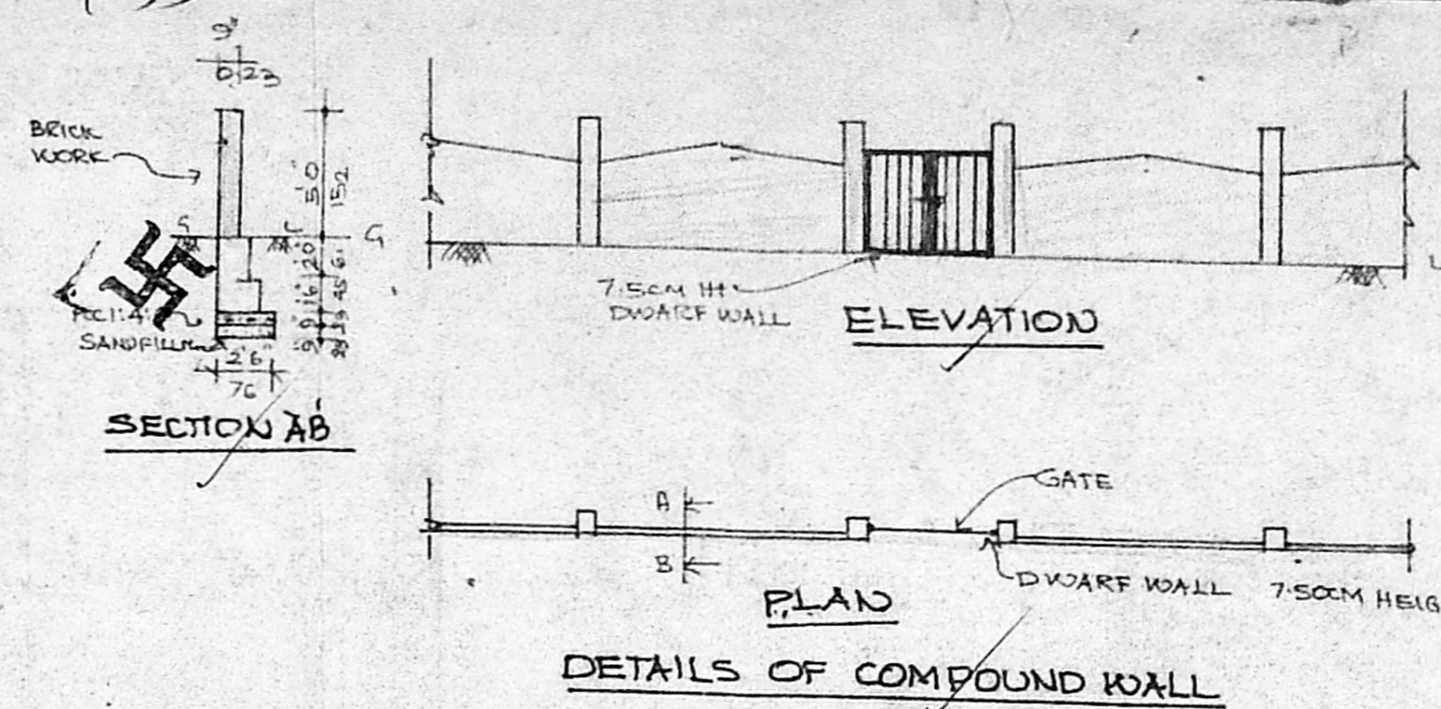

PLAN SHOWING THE PROPOSED GROUND AND FIRST FLOOR CONSTRUCTION AT P.No:18, SWAMY NAGAR IN S.No: 258/1, 259/1, 258/2 & 259/2 OF MUDICHUR VILLAGE, SITHOMAS MALAI PANCHAYATH UNION LIMITS, TAMBARAM TALUK, KANCHIURAM DISTRICT.

DOOR	C. No.	Size
DOOR	A2/2013/4/03	100 x 213
DOOR		91 x 213
DOOR	Scrutiny Plan	91 x 213
WINDOW	A. I.	137 x 122
WINDOW		137 x 122
WINDOW		137 x 122
VENTILATOR		75

COLOUR INDEX:-	STAIRCASE:-
PROPOSED	WIDTH - 91 CMS
ROAD	RISE - 18 CMS
SITE BOUNDRY	TREAD - 23 CMS

EXTENT IN	SQFT	SQMT
PLOT AREA	1200.00	111.45
PLINTH AREA IN GF	657.25	61.06
PLINTH AREA IN FF	657.25	61.06
TOTAL PLINTH AREA	1314.50	122.12
OPEN SPACE	542.75	50.42
COVERAGE	- 55%	
F.S.I	- 1.10	

OWNER: S. KOSAL KUMAR, D.C.E.
 CONSULTING CIVIL ENGINEER
 LICENSED SURVEYOR
 CORPORATION OF CHENNAI
 CLASS - II LICENCE No: 567
 TAMBARAM MUNICIPALITY
 PALLAVARAM MUNICIPALITY
 PANCHAYATH - GUDUVANCHERI TOWN

NEO TECHNIC'S
 12.7.2003