


PLAN SHOWING THE PROPOSED RESIDENTIAL BUILDING AT PLOT No.12, BLOCK No.61, T.S.No.15, OLD S.No.162/2A1A1A1, 1A1A1A1
 PART AT SRINIVASA NAGAR, KOYMBEDU VILLAGE, EGMORE-NUNGAMBAKKAM TALUK, DIVISION - 65, ZONE-V.
 PLOT APPROVAL VIDE LAYOUT No: L.P.D.M / D.T.P.No.219/73


CMDA "A" CHANNEL

C.No. 80/219/73


NORTH POINT

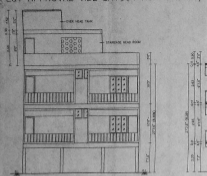


FRONT ELEVATION

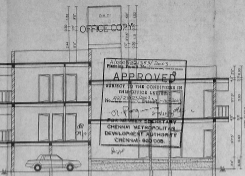

SECTION ON "A-A"

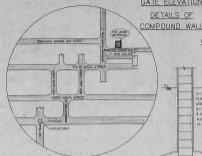


KEY PLAN
(NOT TO SCALE)

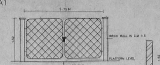

GATE ELEVATION
DETAILS OF
COMPOUND WALL


COMPOUND WALL
CROSS SECTION

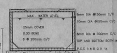

SECTIONAL DETAILS FOR SUMP
(HERMETICALLY CLOSED)



PERCOLATION PIT
PLAN

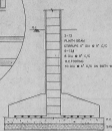

FOUNDATION DETAILS




BORE WELL




DWARF WALL




ROOF SLAB AND BEAM
DETAILS

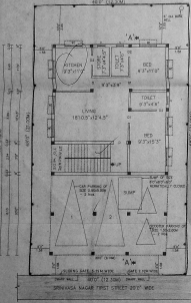


SITE PLAN/STILT AND GROUND FLOOR PLAN

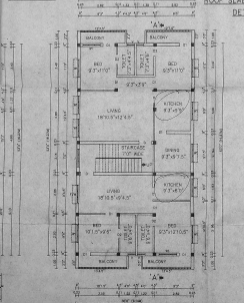

FIRST FLOOR PLAN

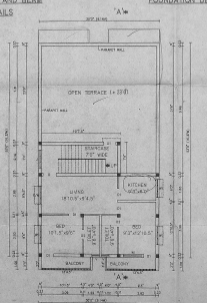

SECOND FLOOR PLAN (PART)

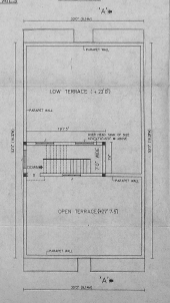

TERRACE FLOOR PLAN

SPECIFICATIONS.

1. ROOF SLAB IN R.C.C. 1:2:4, 11cm THICK
2. HOLDA BLOCK WALL IN CONCRETE MORTAR 1:5
3. R.C.C. COLUMN IN C.C. 1:2:4
4. R.C.C. BEAM IN R.C.C. 1:2:4
5. WALL PLASTERING IN CM 1:5, 30mm THICK
6. CEILING PLASTERING IN CM 1:5, 10mm THICK
7. PARAPET WALL IN CM 1:5, 1.00m HEIGHT
8. SLIPPER GRAY MOSAIC FLOORING, 22mm THICK
9. TEAK WOOD DOOR FRAMES AND FLOOR DOOR SHUTTERS
10. ALUMINIUM SLIDING WINDOWS WITH 4mm THICK PLAIN GLASS
11. WEATHERING COURSE-BRICK KELLY CONCRETE LIND WITH PRESSED CLAY SLIC
12. FLOORING CONCRETE IN C.C. 1:4:8
13. SAND FILLING IN RECESSED WITH NEAR SAND
14. R.C.C. POSTING IN C.C. 1:2:4
15. CA - GROUND LEVEL

SCHEDULE OF JOINERIES:

D - DOOR	1.00 x 2.15	(32'5" x 7'0")
DA - DOOR	1.80 x 2.15	(32'5" x 7'0")
DE - DOOR	0.70 x 2.15	(22'5" x 7'0")
WR - WINDOW	1.20 x 1.37	(16'5" x 4'5")
FW - FRENCH WINDOW	1.20 x 1.83	(16'5" x 6'0")
V - VENTILATOR	1.20 x 0.57	(16'5" x 4'6")
V - VENTILATOR	0.60 x 0.70	(2'0" x 4'6")

AREA STATEMENT:

DESCRIPTION	52.81	22.8 M
PILOT EXTENT	2723.02	252.72
GROUND FLOOR AREA	590.00	31.87
FIRST FLOOR AREA	1759.07	143.41
SECOND FLOOR AREA	487.54	27.58
TOTAL FLOOR AREA	2836.61	186.96
FLOOR SPACE INDEX	1.33	
PLOT COVERAGE	64.68%	
Nb. OF DWELLING	4	

REFERENCE:

- PROPOSED BUILDING
- ROAD LIMITS
- SITE BOUNDARY

- NOTES:**
- SCALE - 1:100 (0" = 1" = 30')
 - DIMENSIONS ARE MENTIONED IN METRES AND FEET

Shri. Prasad

APPLICANT'S SIGNATURE

(Signature)

M. RAJAPPA, S.E.
 CLASS I LICENSED SURVEYOR
 REG. NO. 100
 A.C. NO. 100
 PROFESSIONAL OFFICE NO. 100

LICENSED SURVEYOR