

PLAN SHOWING THE PROPOSED RESIDENTIAL BUILDING AT P. NO. 38-B  
 (SOUTHERN PART) S.NO.636 ( PART ) " SRI KAMA KOTTI NAGAR ", PALLIKARNAI  
 VILLAGE AND TOWN PANCHAYAT, TAMBARAM TALUK, KANCHEEPURAM DISTRICT.  
 ( LAY-OUT APPD. NO. L.P.D.M./ DT.P. NO. 1 / 73.)

**SCHEDULE OF JOINERIES**

MD	MAIN DOOR	3'6"X7'0"	1065 X 2100
MD1	MAIN DOOR	3'6"X7'0"	990 X 2100
D	DOOR	3'0"X7'0"	915 X 2100
D1	DOOR	2'6"X7'0"	750 X 2100
BW	BAY WINDOW	3'0"X4'0"	2435 X 1200
W1	WINDOW	3'0"X4'0"	1825 X 1200
W2	WINDOW	3'0"X4'0"	900 X 1200
KW	KITCHEN WINDOW	5'0"X3'0"	1525 X 900
FW	FRENCH WINDOW	5'3"X7'0"	1600 X 2100
V	VENTILATOR	2'0"X2'0"	600 X 600

**CMDA "A" CHANNEL AREA STATEMENT.**

C. No. A/2/22 269/03

EXTENT	SO. FT.	SO. MT.
Survey Plan	1201	111.58
PLINTA AREA	452	41.95

F.S.I 0.38  
 PLOT COVERAGE 38%

**STAIR-CASE DETAILS**

WIDTH	0.91 MTS.
RISE	0.15 MTS.
TREAD	0.23 MTS.

**Note:**

SCALE 1:100  
 ALL DIMENSIONS ARE IN METRES AND FEET.

**COLOUR REFERENCE.**

PROPOSED	
ROAD	
BOUNDARY	

**OWNER.**


A. Javid Babu  
 (A. JAVID BABU)

Designed by: 2278 0905  
 Cell: 5611 1263


**SRINIVASA BUILDING DESIGNS, Santhoshapuram**

**LICENSED SURVEYOR.**

D.K. Srinivasan  
**D. K. SRINIVASAN, D.C.E.,**  
 Consulting Civil Engineer  
 Licensed Surveyor  
 (Licence No. 634 - Class - I)  
 CORPORATION OF CHENNAI  
 No. 38, Velachery Main Road  
 Pallikarnai, Chennai - 600 093

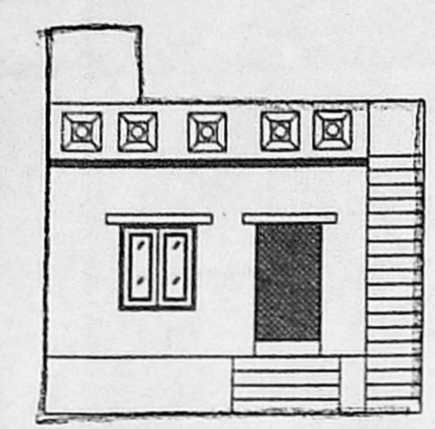

FRONT ELEVATION

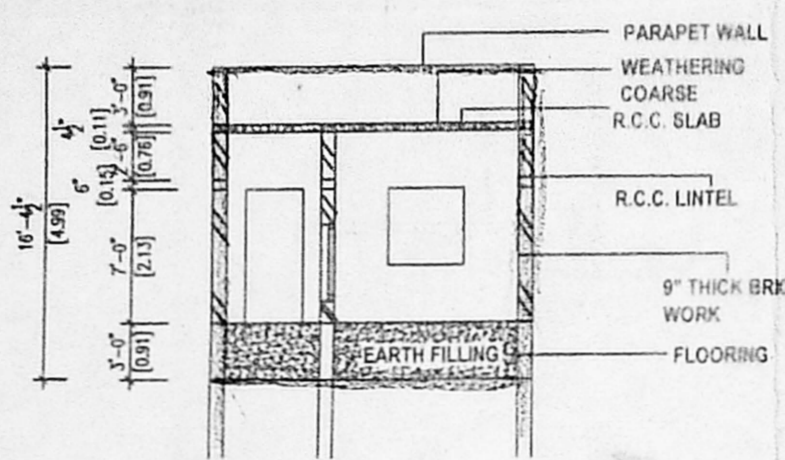


SECTION - AA


OFFICE COPY

Approved Planning Permit No. A/2/22 269/03  
 SUBJECT TO THE CONDITIONS IN THIS OFFICE LETTER.  
 No. A/2/22 269/03 Date 6-10-2004  
 FOR MEMBER SECRETARY  
 CHENNAI METROPOLITAN  
 DEVELOPMENT AUTHORITY  
 CHENNAI - 600 008

TERRACE FLOOR PLAN


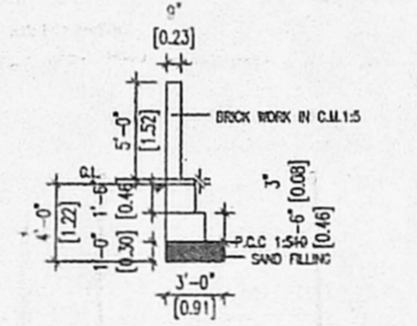


CROSS SEC. OF COMPOUND WALL

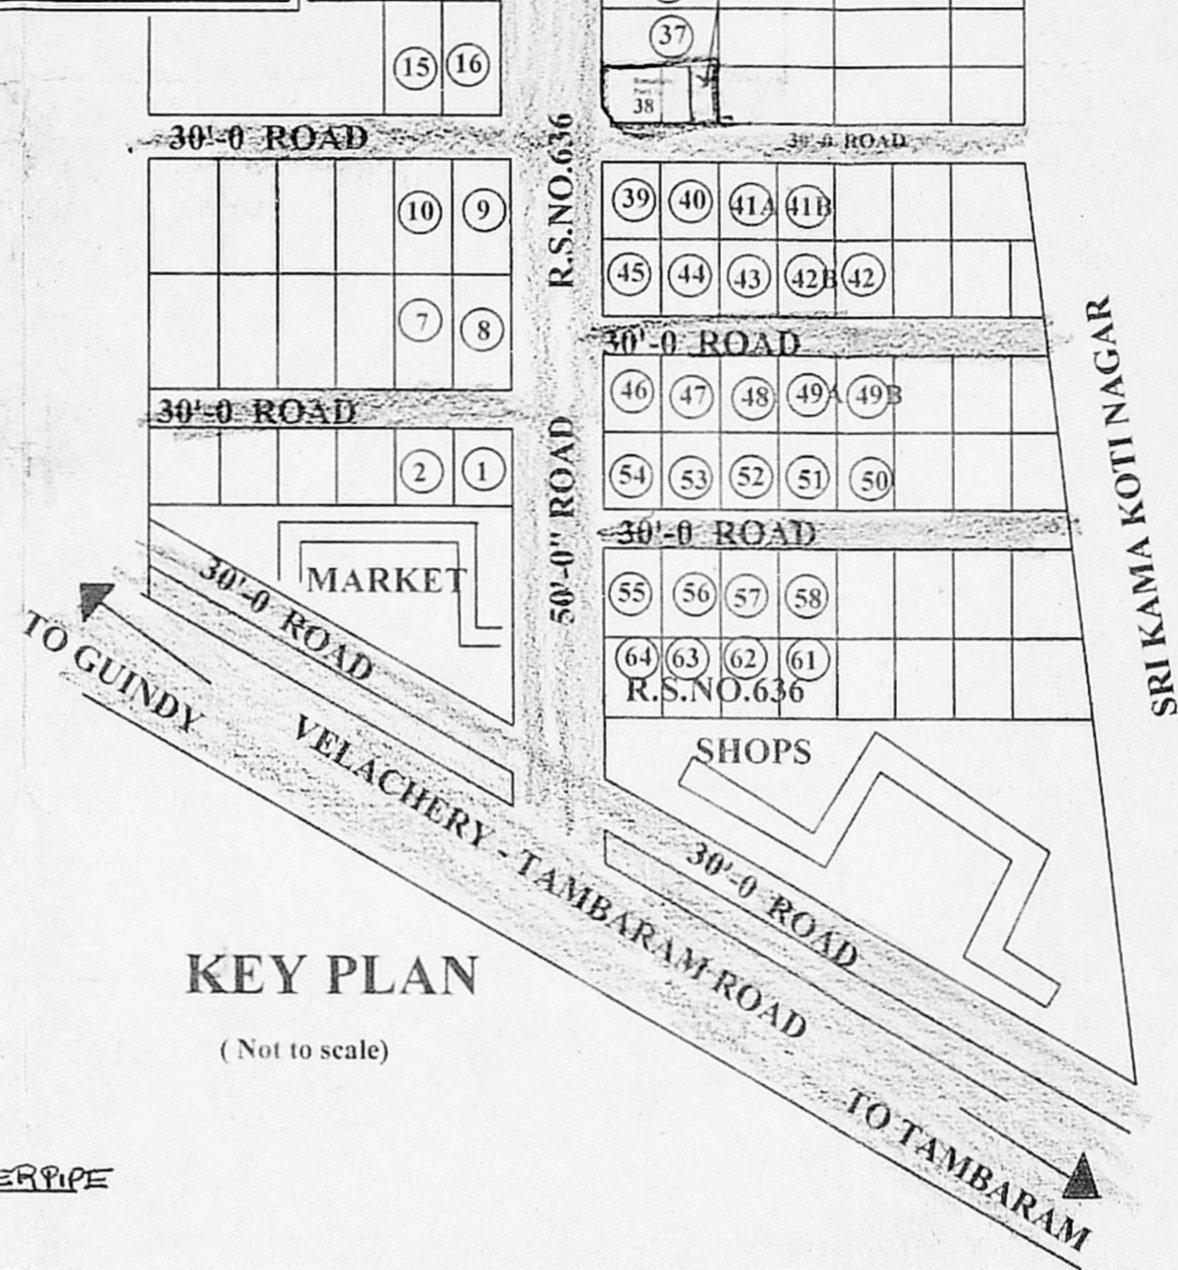


KEY PLAN

(Not to scale)

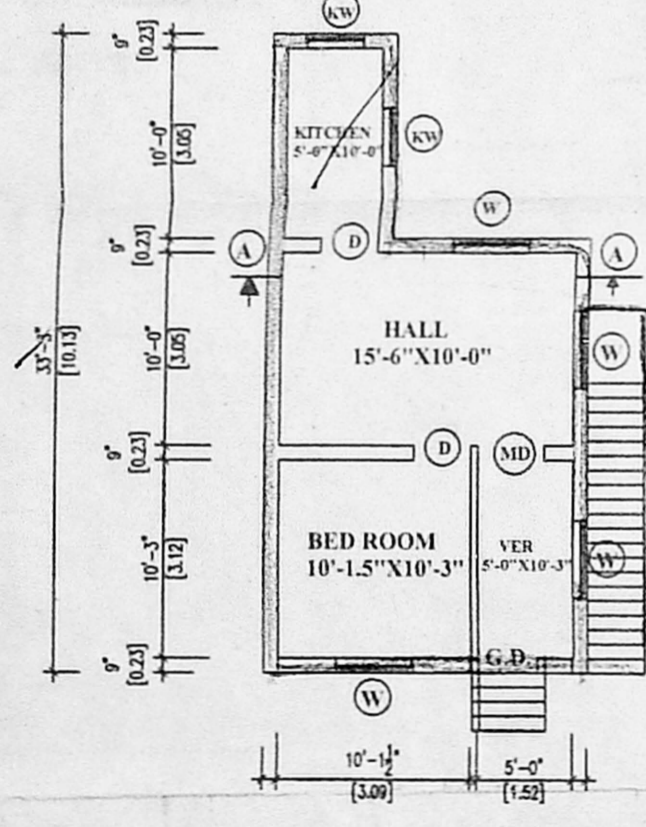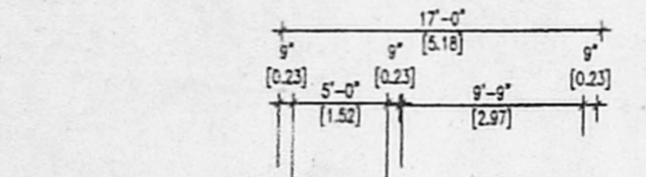


PLAN


(Scale 1 : 100)

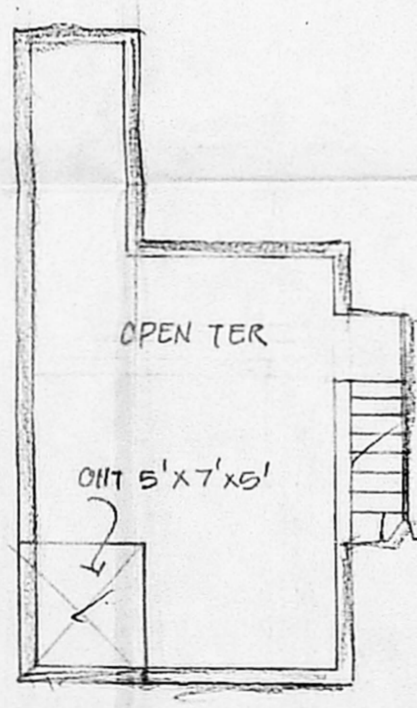


TERRACE PLAN

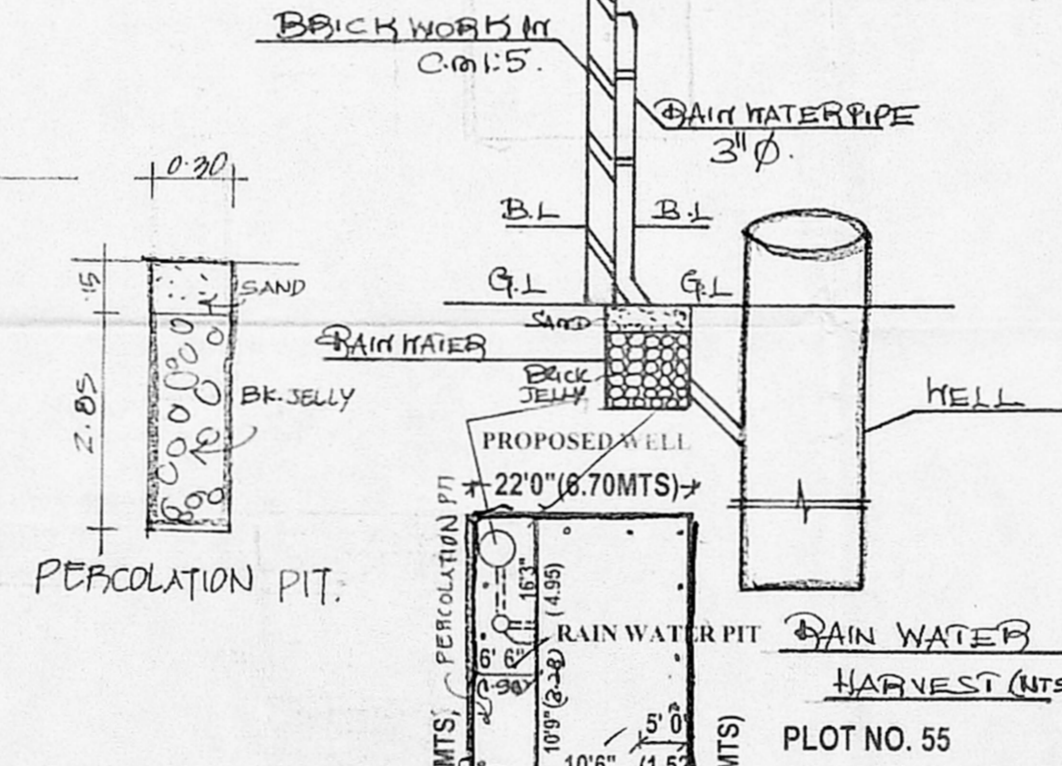


PERCOLATION PIT.

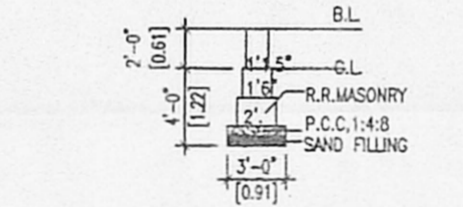


R.R.MASONRY DETAILS

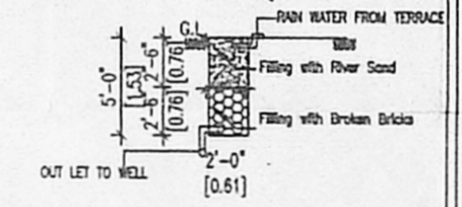


RAIN WATER HARVEST

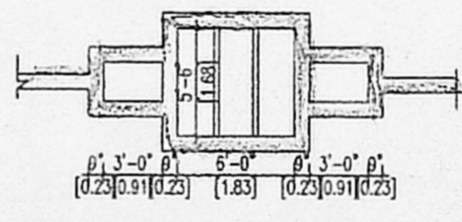


PLAN OF SEPTIC TANK

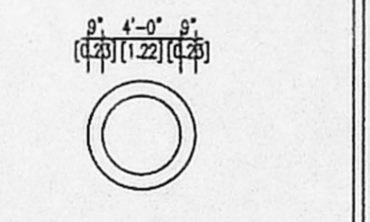


PLAN OF WELL

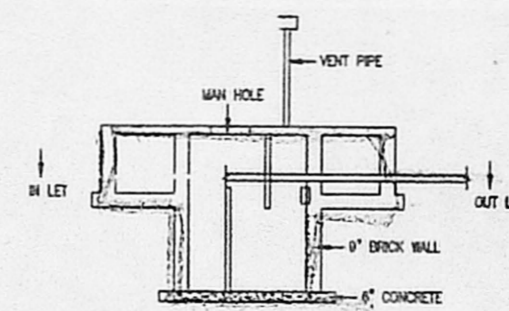

SECTION OF SEPTIC TANK.

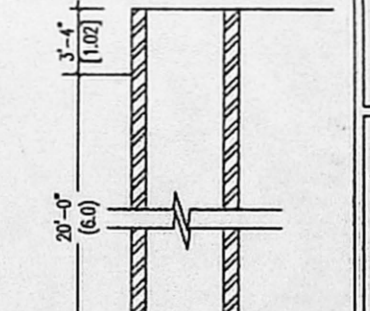


SECTION OF WELL

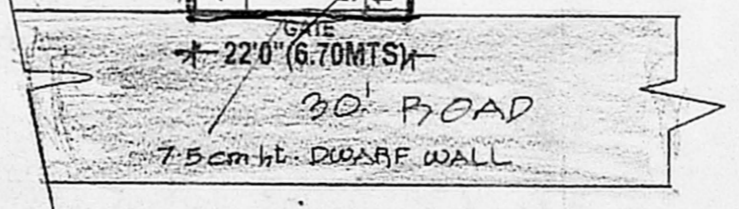

SITE PLAN

SCALE: 1:200

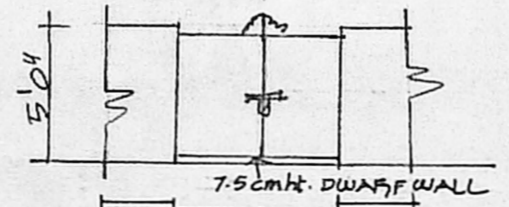

COMPOUND WITH DWARF WALL DETAIL