



REVISED PLAN SHOWING THE PROPOSED RESIDENTIAL BUILDING IN GRAMANATHAM OLD SURVEY NO. 11/18, NEW SURVEY NO. 326/5, AT MEPPUR (THANGAL) VILLAGE, POONAMALLEE-TALUK, THIRUVALLURE - DISTRICT.

SCALE 1:100 OWNER: Mr. S. SUDHARSANAM

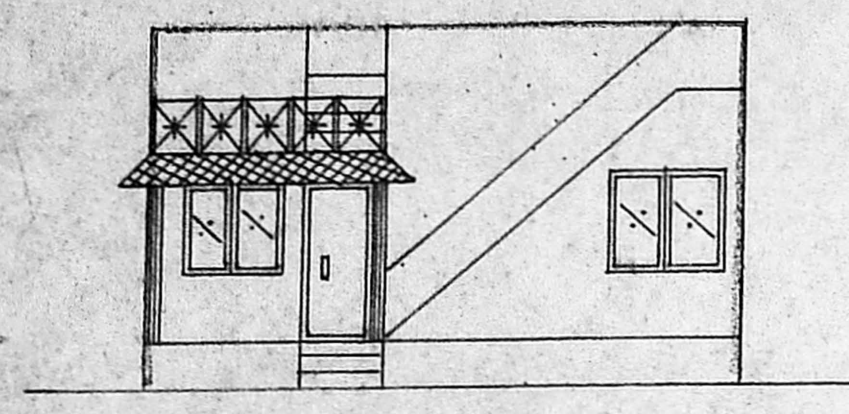


ELEVATION

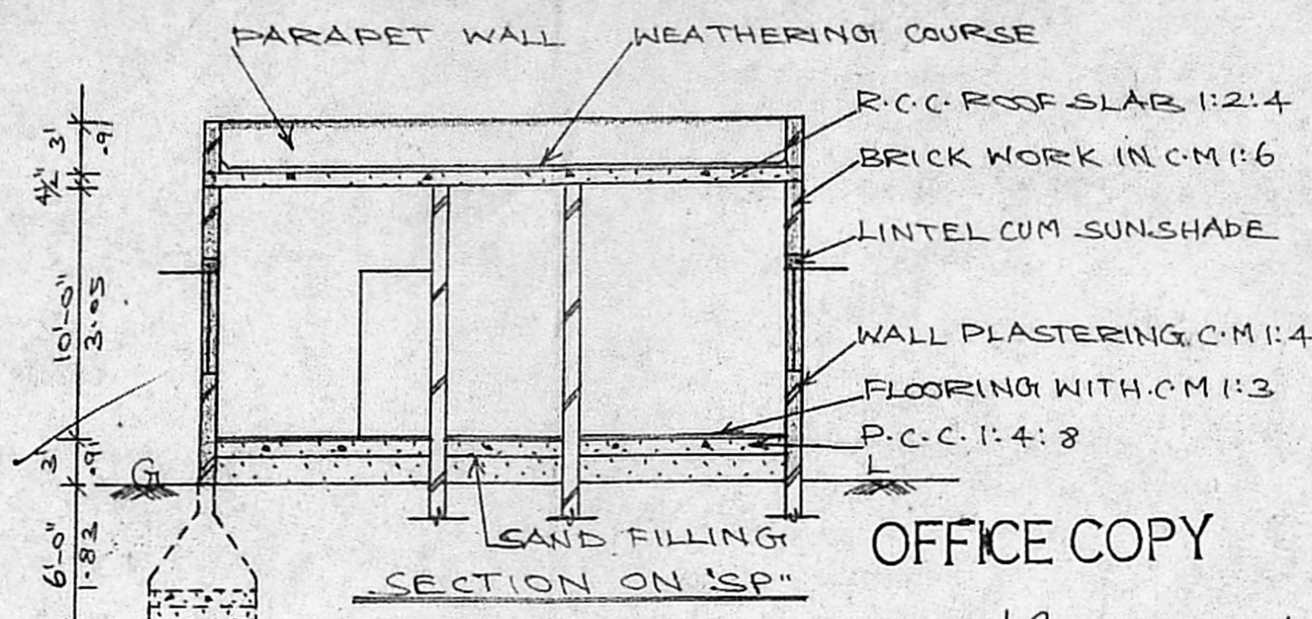


SECTION ON 'SP'

OFFICE COPY


CMDA "A" CHANNEL
 C. No. A2/2504/P/03
 Scrutiny Plan / Revised Plan
 P. A. I.

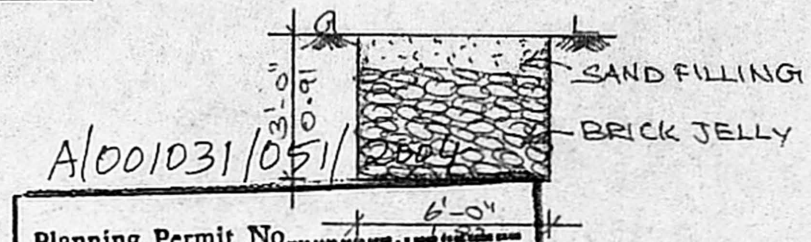


Planning Permit No. A/001031/051/2004
APPROVED
 SUBJECT TO THE CONDITIONS IN THIS OFFICE LETTER.
 A2/2504/2003
 No. Date 12-02-2004
 FOR MEMBER SECRETARY
 CHENNAI METROPOLITAN
 DEVELOPMENT AUTHORITY
 CHENNAI - 600 008.

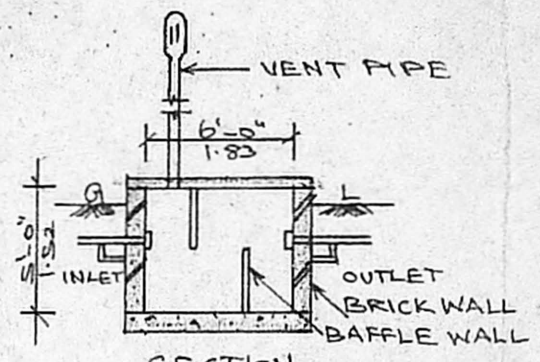


SECTION
 PLAN
 SEPTIC TANK DETAILS

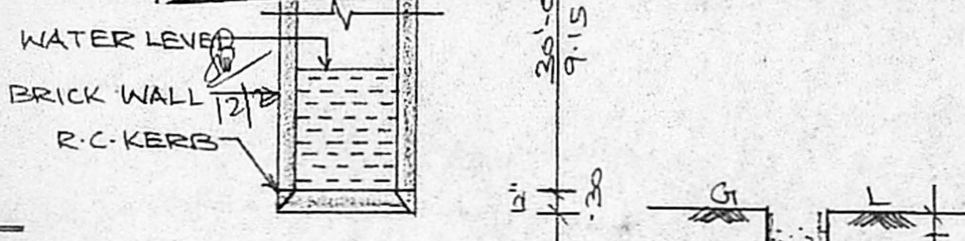


DETAILS OF WELL

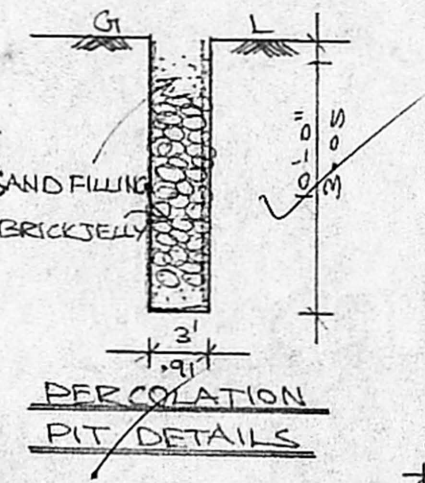


PERCOLATION PIT DETAILS

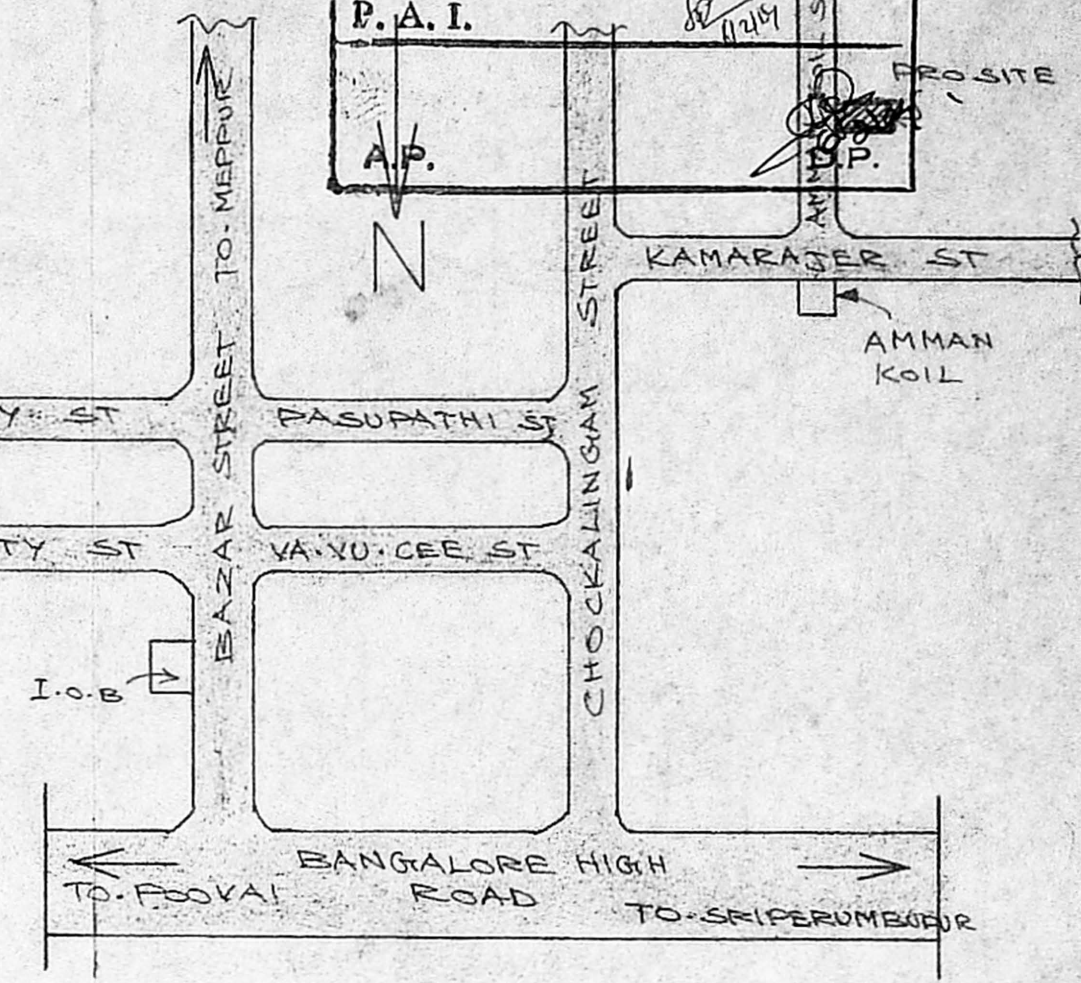


KEY PLAN (N.T.S)

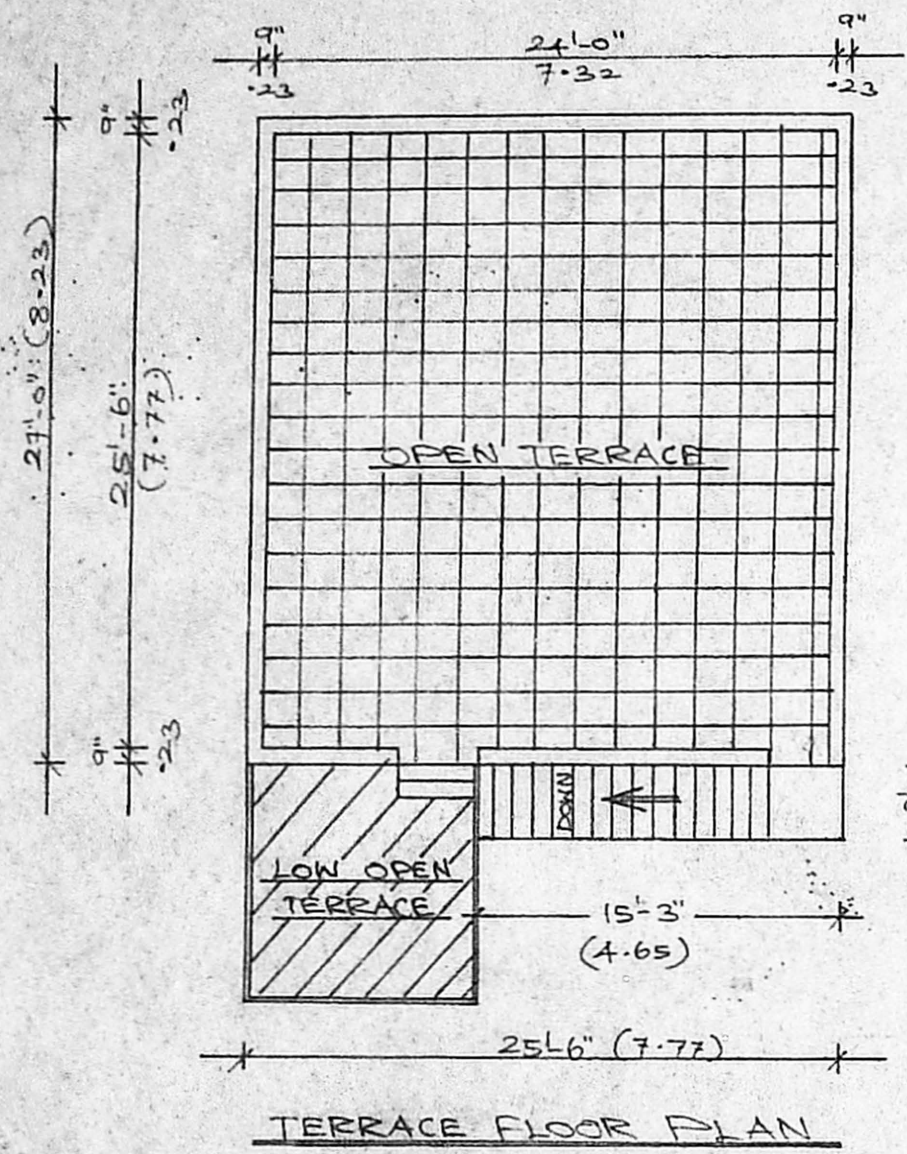


TERRACE FLOOR PLAN

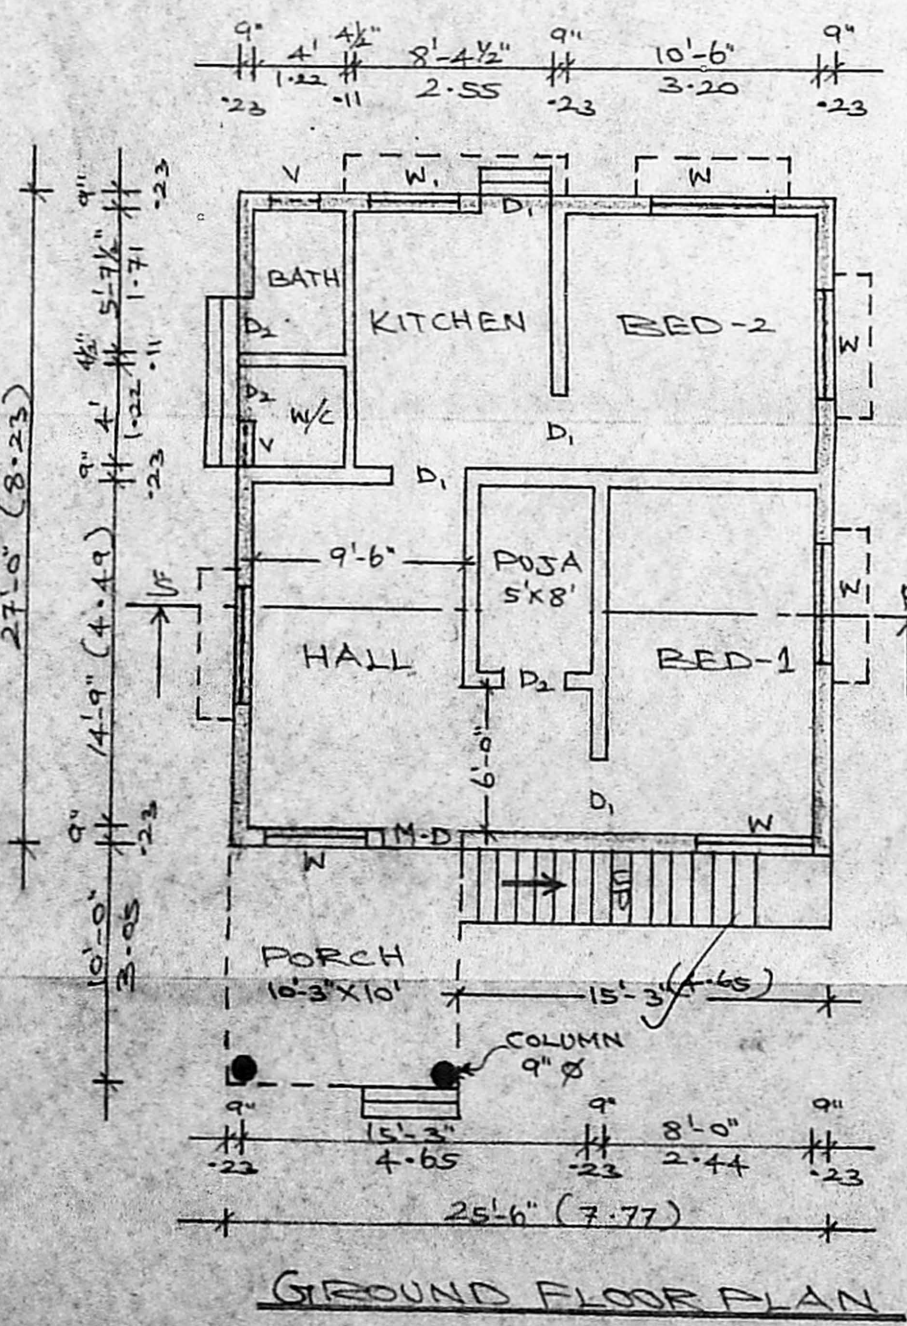


GROUND FLOOR PLAN

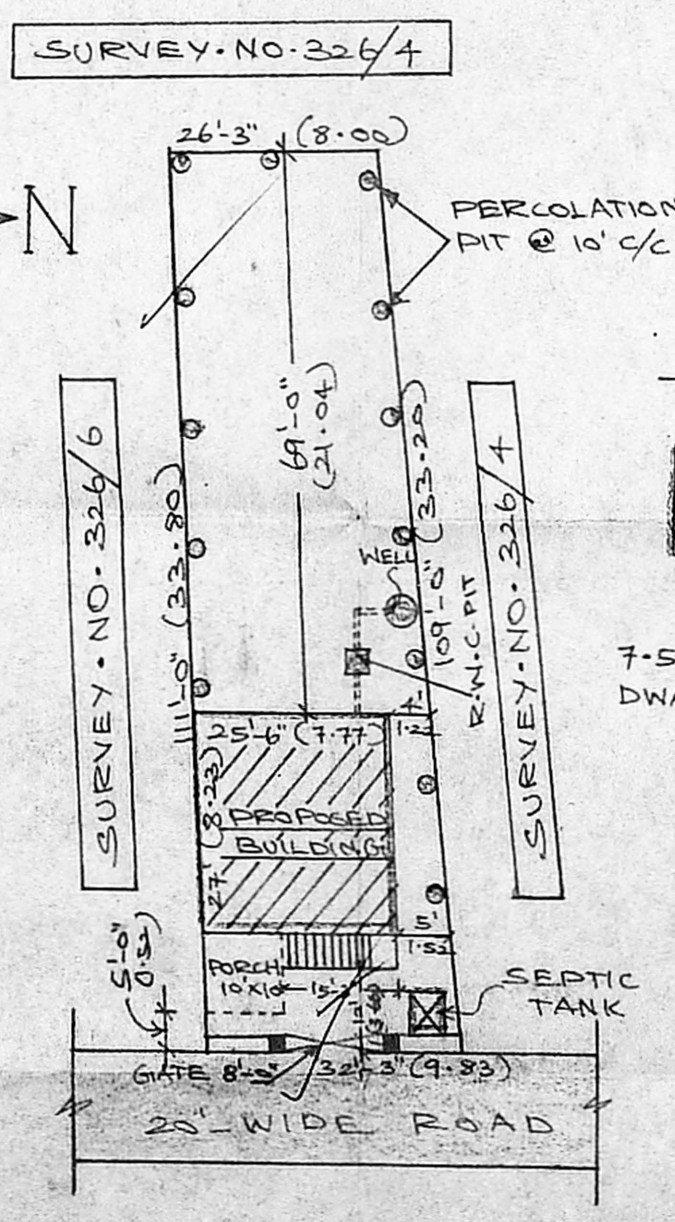

SITE PLAN (SCALE 1:300)

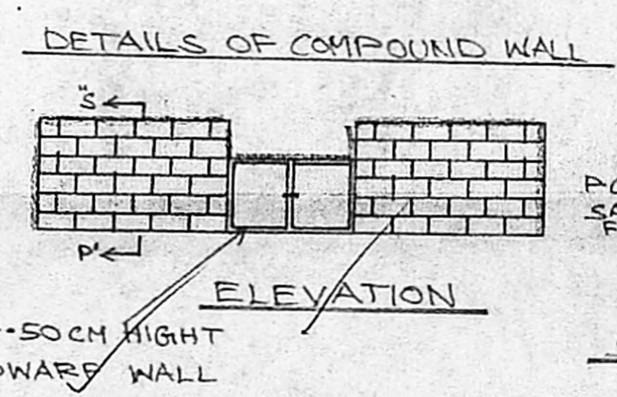

ELEVATION
 7.50 CM HIGH DWARF WALL

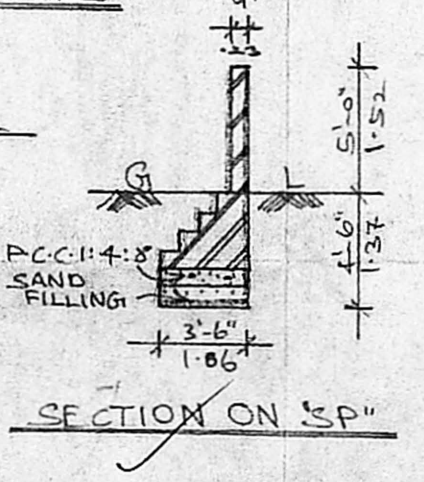

SECTION ON 'SP'

JOINERIES DETAILS

MAIN DOOR - M.D	-	3'-6" x 7'-0"
DOOR	-	D ₁ - 3'-0" x 7'-0"
"	-	D ₂ - 2'-6" x 7'-0"
WINDOW	-	W - 4'-0" x 4'-6"
"	-	W ₁ - 3'-0" x 3'-6"
VENTILATOR	-	V - 2'-6" x 1'-6"

AREA DETAILS

	SFT	M ²
PLOT AREA	3153.00	293.00
PLINTH AREA	688.50	63.98
PORCH AREA	102.50	9.52
F.S.I	0.25	PLOT COVERAGE: 25%

COLOUR INDEX

PROPOSED	-	[Pattern]
ROAD	-	[Pattern]
BOUNDARY	-	[Pattern]

FOR OFFICE USE:-

OWNER SIG

T. AUGUSTIAN DHIRAVIYARAJ
 LICENSED SURVEYOR
 Poonamallee Town Panchayat
 No. 90, TRUNK ROAD,
 POONAMALLEE, CHENNAI-600 056
 Phones: 6272092, 6273875.