

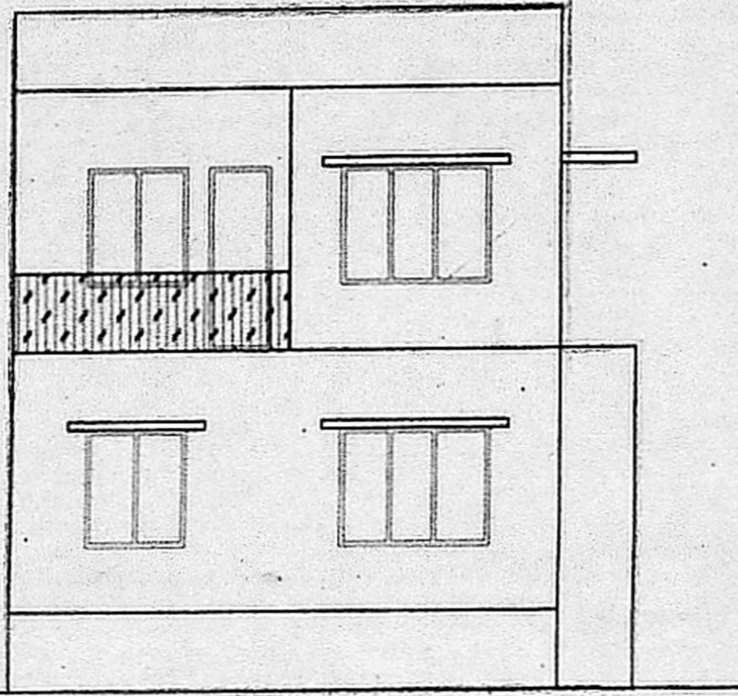



PLAN
COMPOUND WALL DETAIL

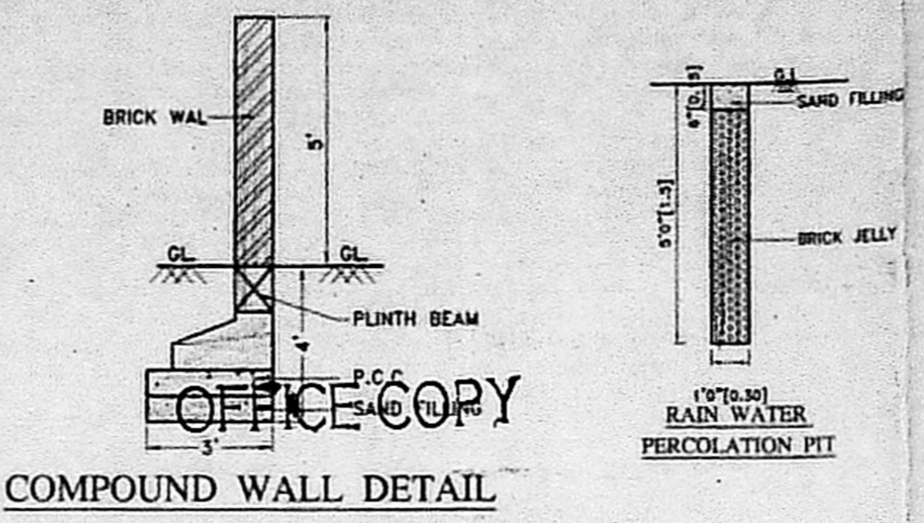


ELEVATION

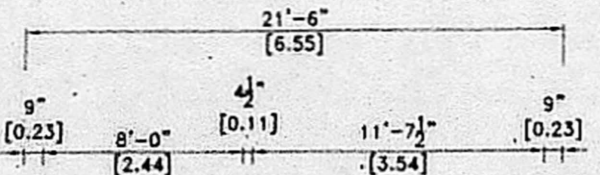


COMPOUND WALL DETAIL

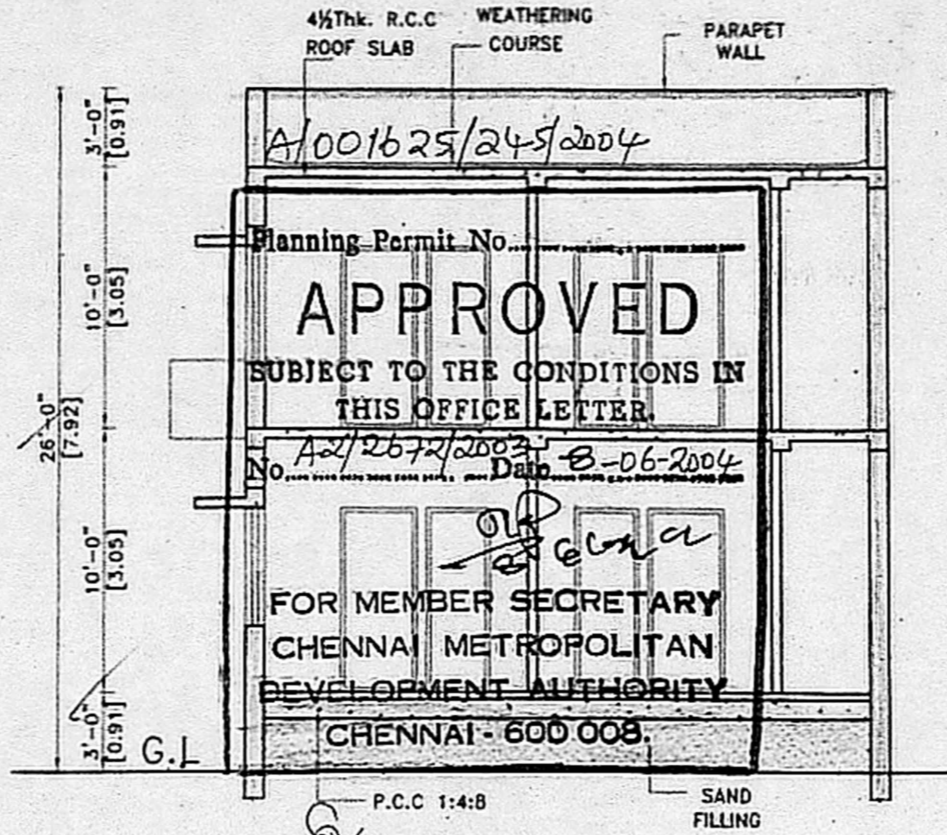


SECTION ON A-A

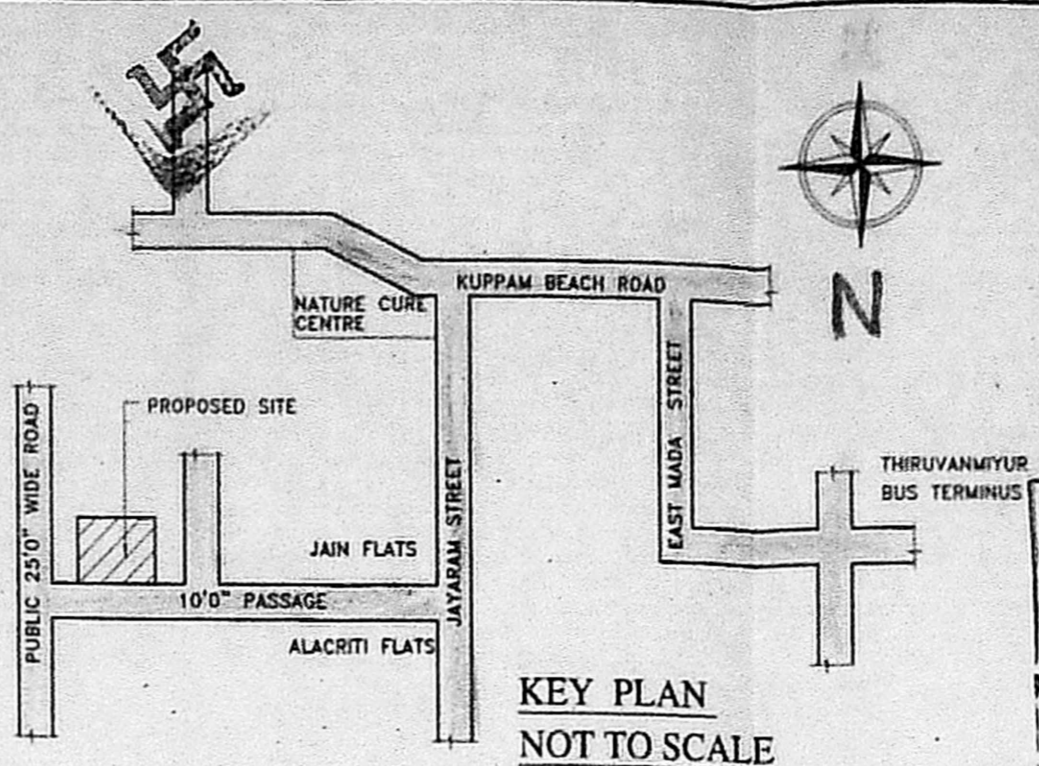

KEY PLAN
NOT TO SCALE

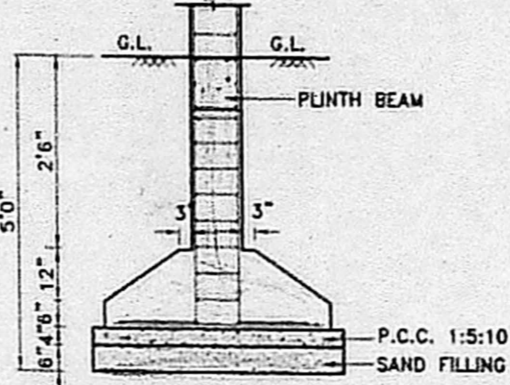


SECTION

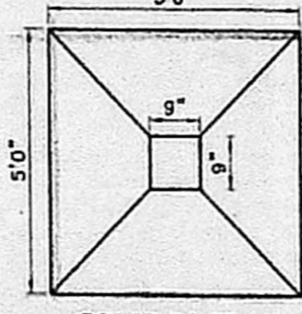


COLUMN PLAN

TYPICAL FOUNDATION DETAIL

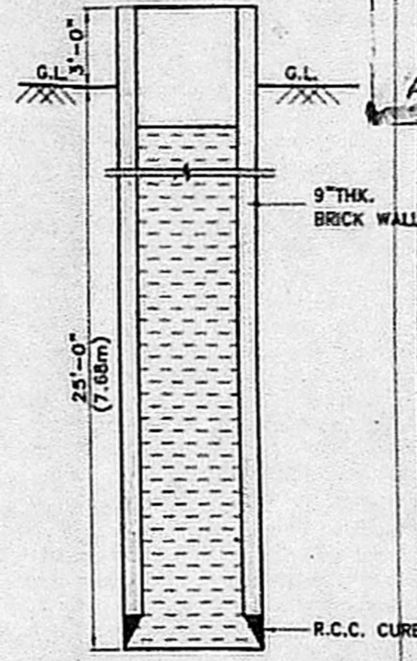

SECTION
WELL DETAILS

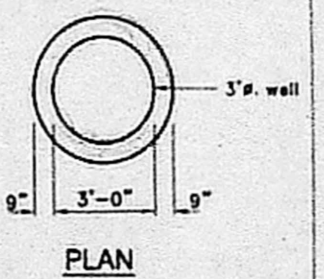

PLAN

SCHEDULE OF JOINERY:-

TYPE	DETAIL	SIZE
MD	DOOR	3'3" x 7'0"
D	DOOR	3'0" x 7'0"
D1	DOOR	2'6" x 7'0"
W1	WINDOW	4'0" x 4'6"
W2	WINDOW	4'6" x 4'6"
KW	KITCHEN WINDOW	3'0" x 4'6"
V	VENTILATOR	3'0" x 2'0"

REVISIONS

NO.	DESCRIPTION
1	FOUNDATION COLUMN FOOTING
2	BRICK WORK C.M 1:5 FOR SUPER STRUCTURE
3	PLASTERING C.M 1:5 FOR WALLS & CEMENT PAINT 2 COATS FOR WALLS & EXTRA COAT FOR CEILING
4	R.C.C. 1:2:4 FOR SLABS & LINTELS
5	WOOD WORK ALL WOOD WORKS IN ASS. QUALITY TIMBER D.P.
6	A.P. WEATHERING 3/8" JELLY LINE MORTAR OVER ROOF COURSE SLAB ONE LAYER OF COUNTRY TILES

COLOUR INDEX:-

PROPOSED	[Pattern]
ROAD	[Pattern]
BOUNDARY	[Pattern]

AREA STATEMENT

	Sq.Ft.	Sq.M
TOTAL SITE EXTENT	1340.00	124.48
GROUND FLOOR	526.75	48.93
FIRST FLOOR	526.75	48.93
TOTAL FLOOR AREA	1053.50	97.86
PLOT COVERAGE	0.39%	
F.S.I	0.78	

PLAN SHOWING THE PROPOSED RESIDENTIAL BUILDING AT PLOT No. B JAYARAM STREET, THIRUVANMIYUR, CHENNAI. S.No.75, BLOCK No.61, MYLAPORE - TRIPLICANE TALUK, CHENNAI DISTRICT.


SCALE : 1" = 8'-0" (1:100)

OWNERS SIGNATURE


SIGNATURE OF LICENSED SURVEYOR

R. Gopalakrishnan


R. GOPALAKRISHNAN, B.E.,
Class-I L.S No.273
Corporation of Chennai
25, 8th Street, Padipudunagar,
CHENNAI-101. Ph: 26562298

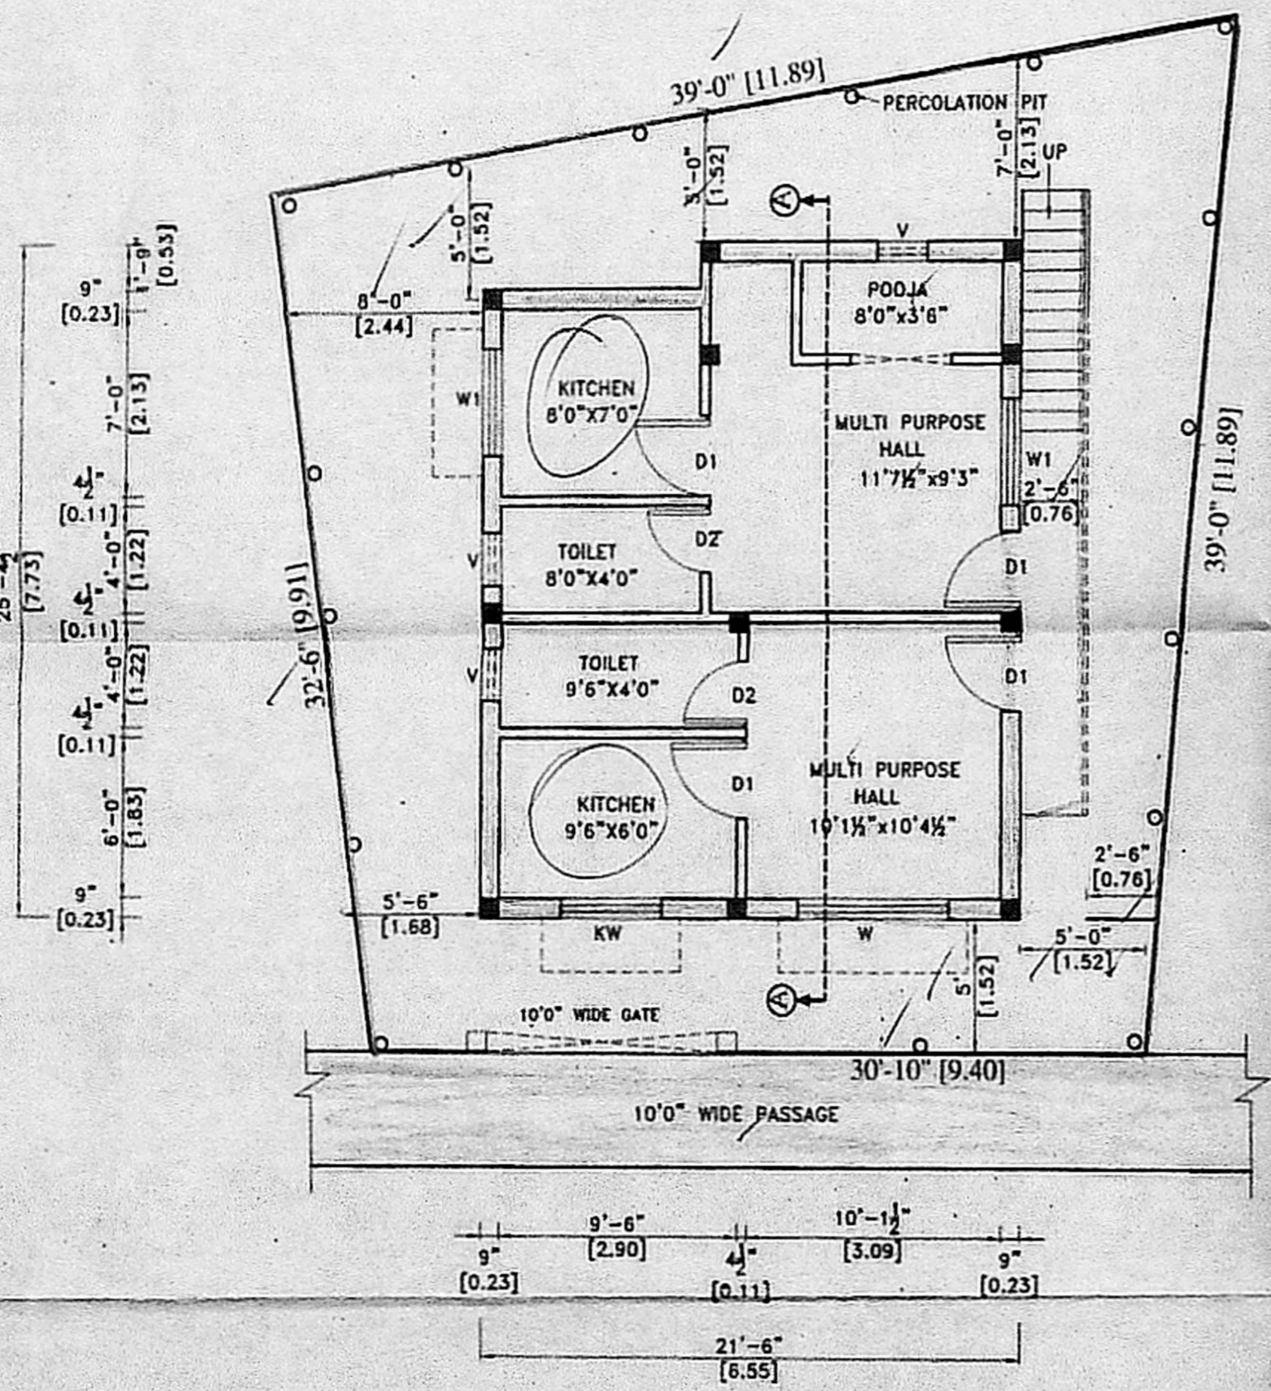

SITE CUM GROUND FLOOR PLAN

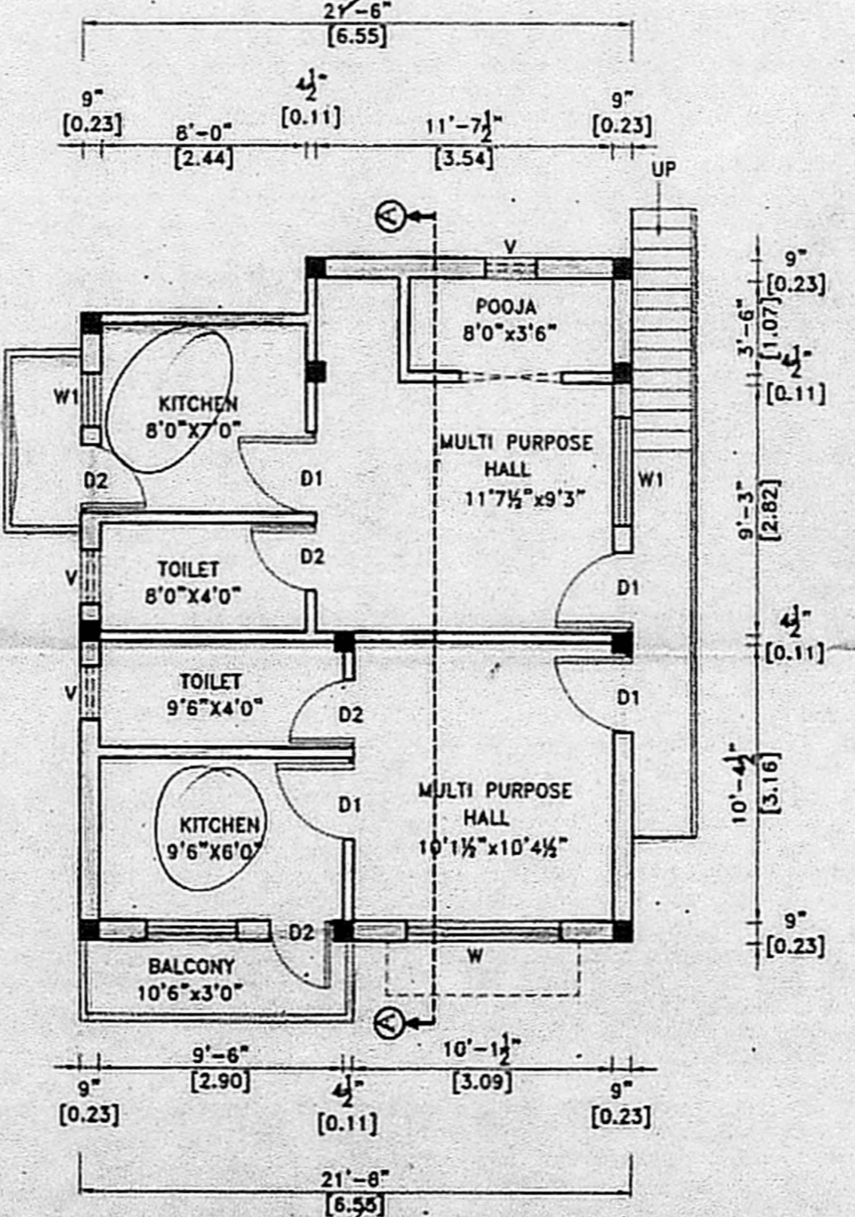

SITE CUM GROUND FLOOR PLAN

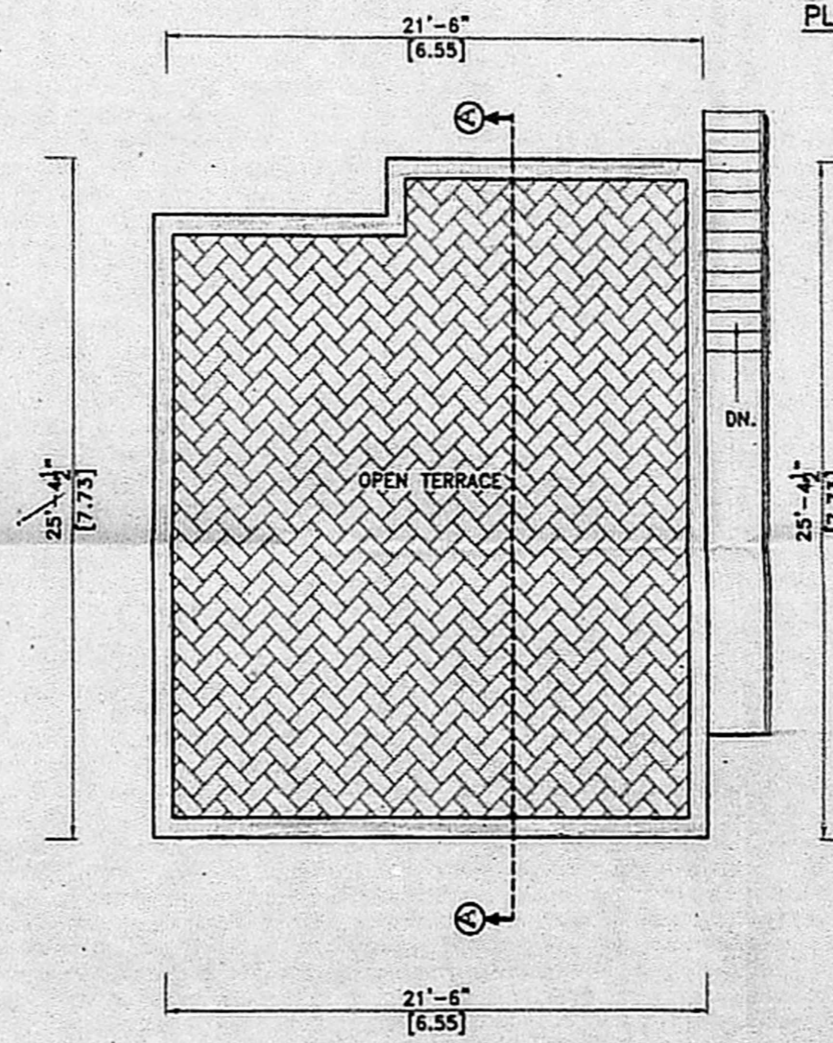

TERRACE FLOOR PLAN