

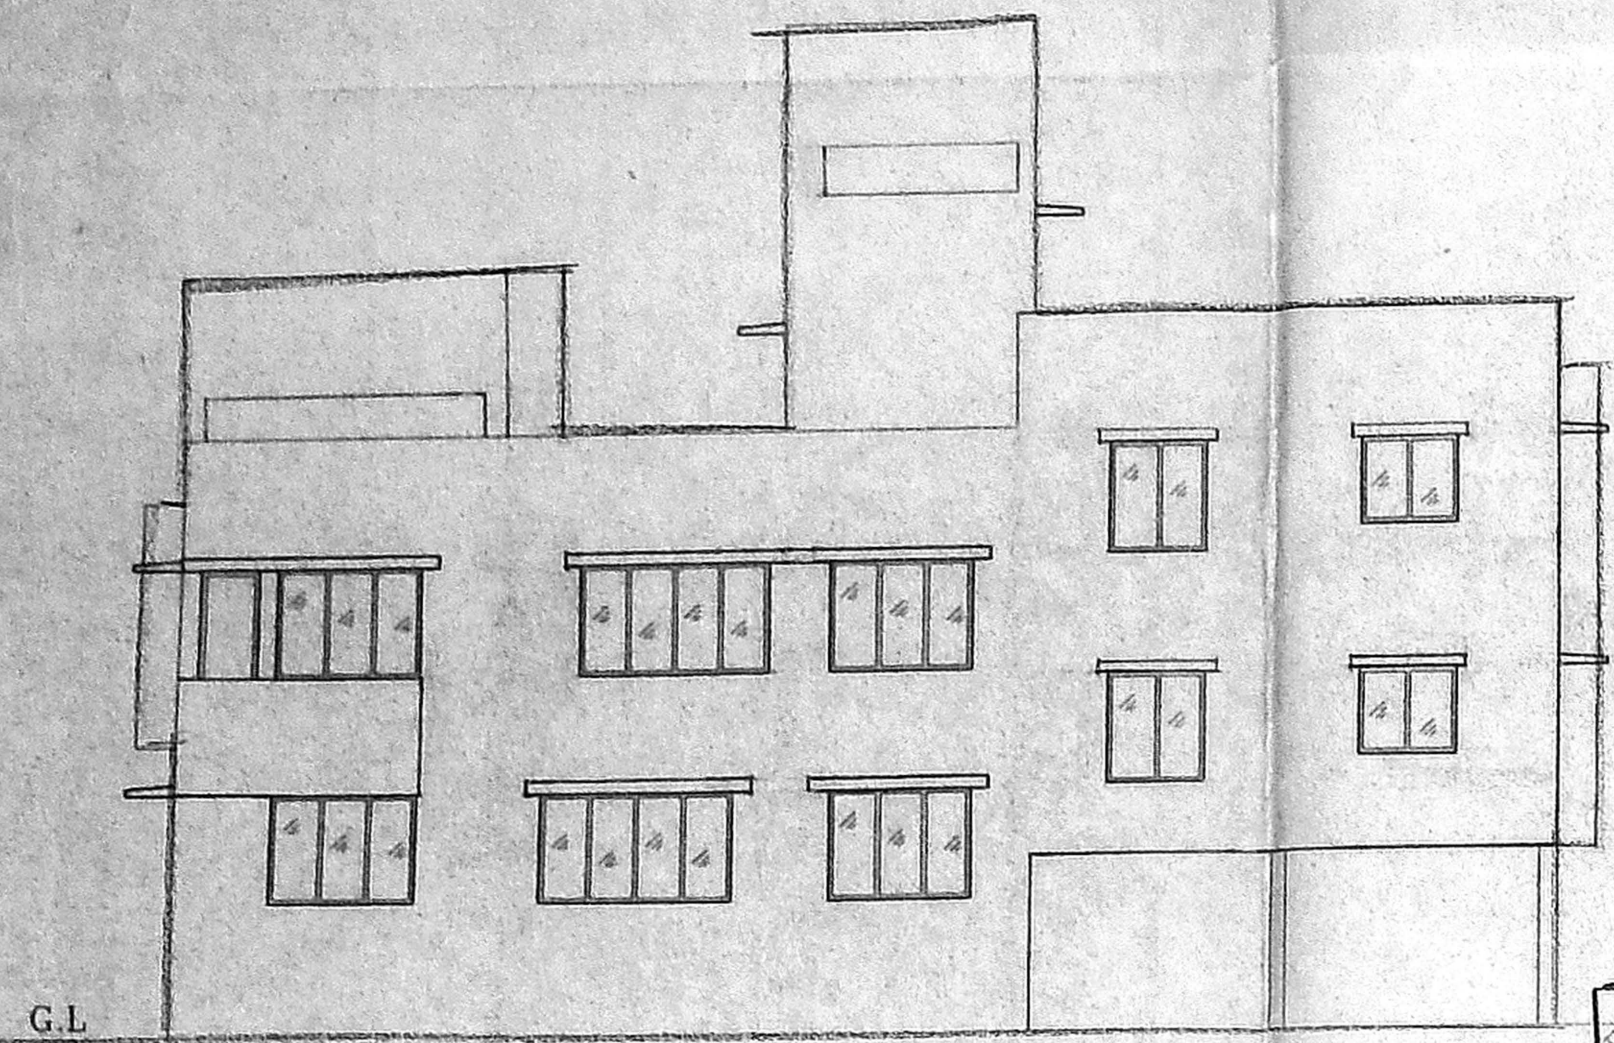
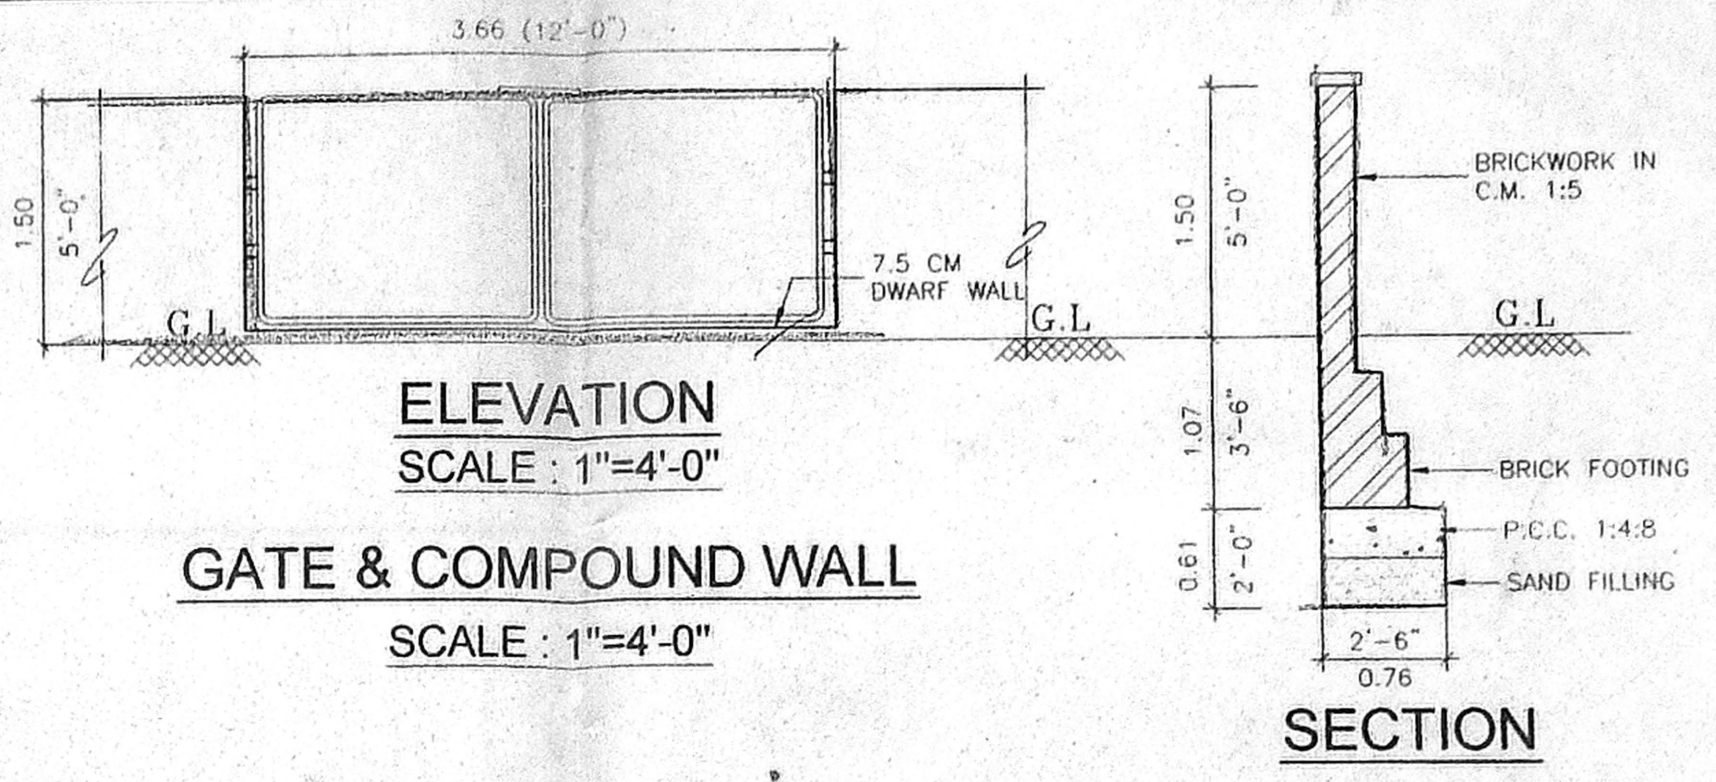
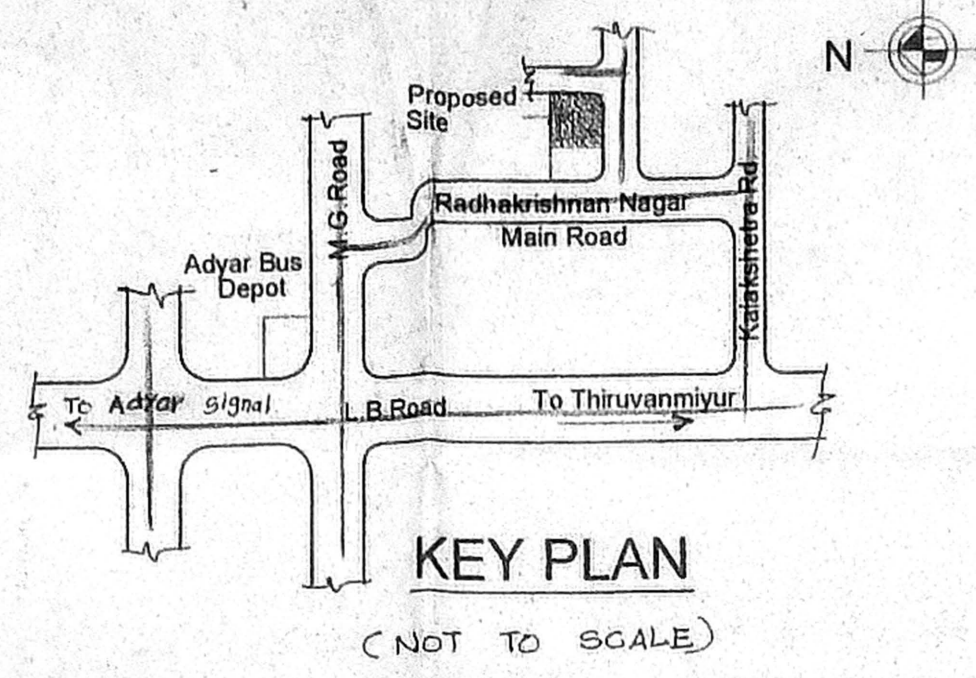
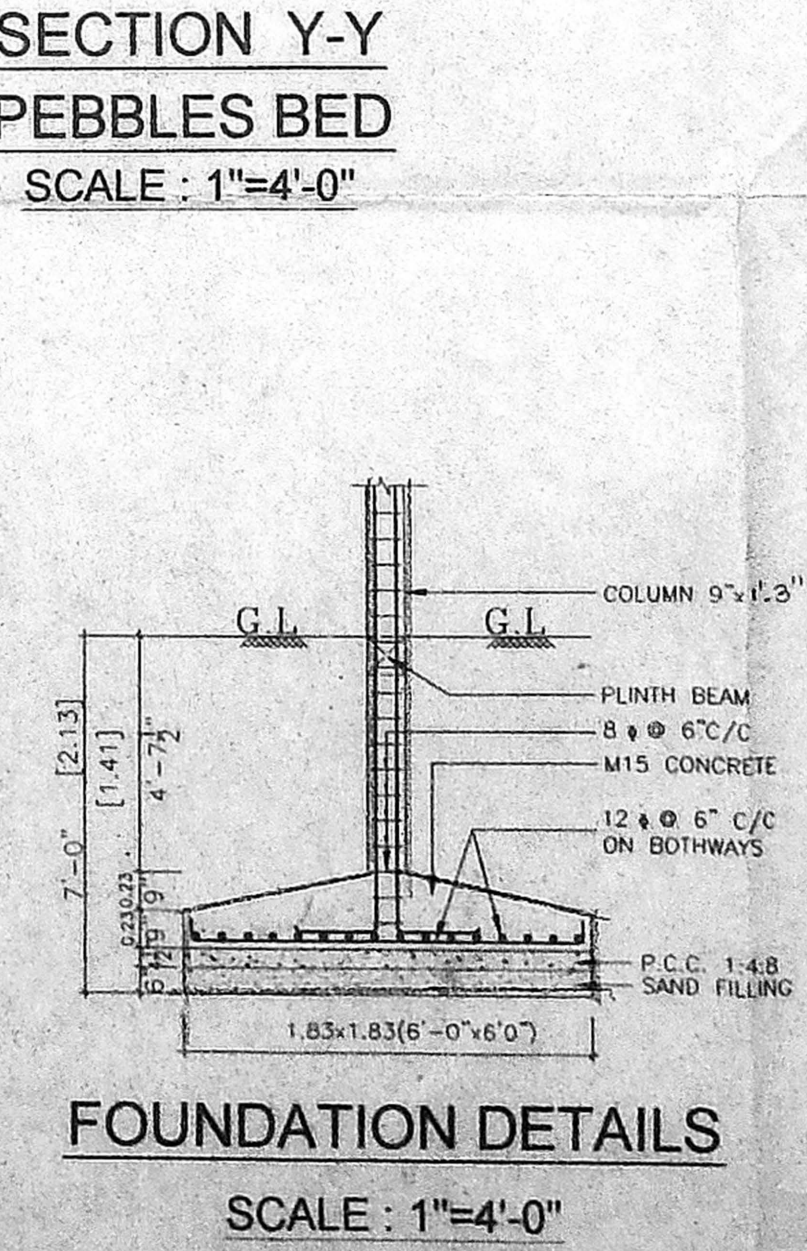
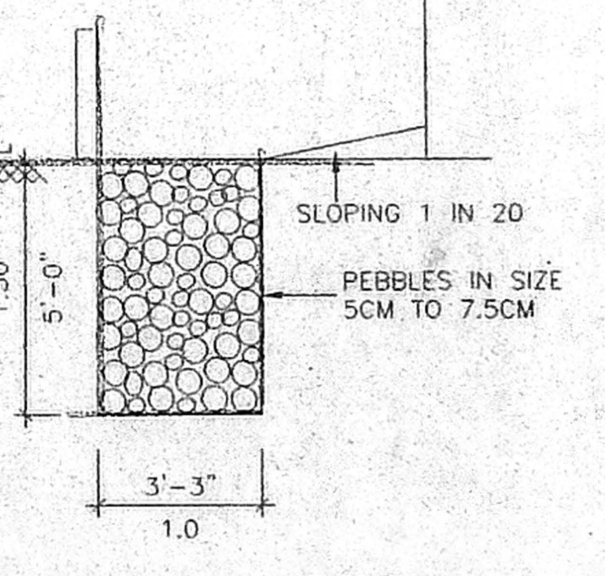
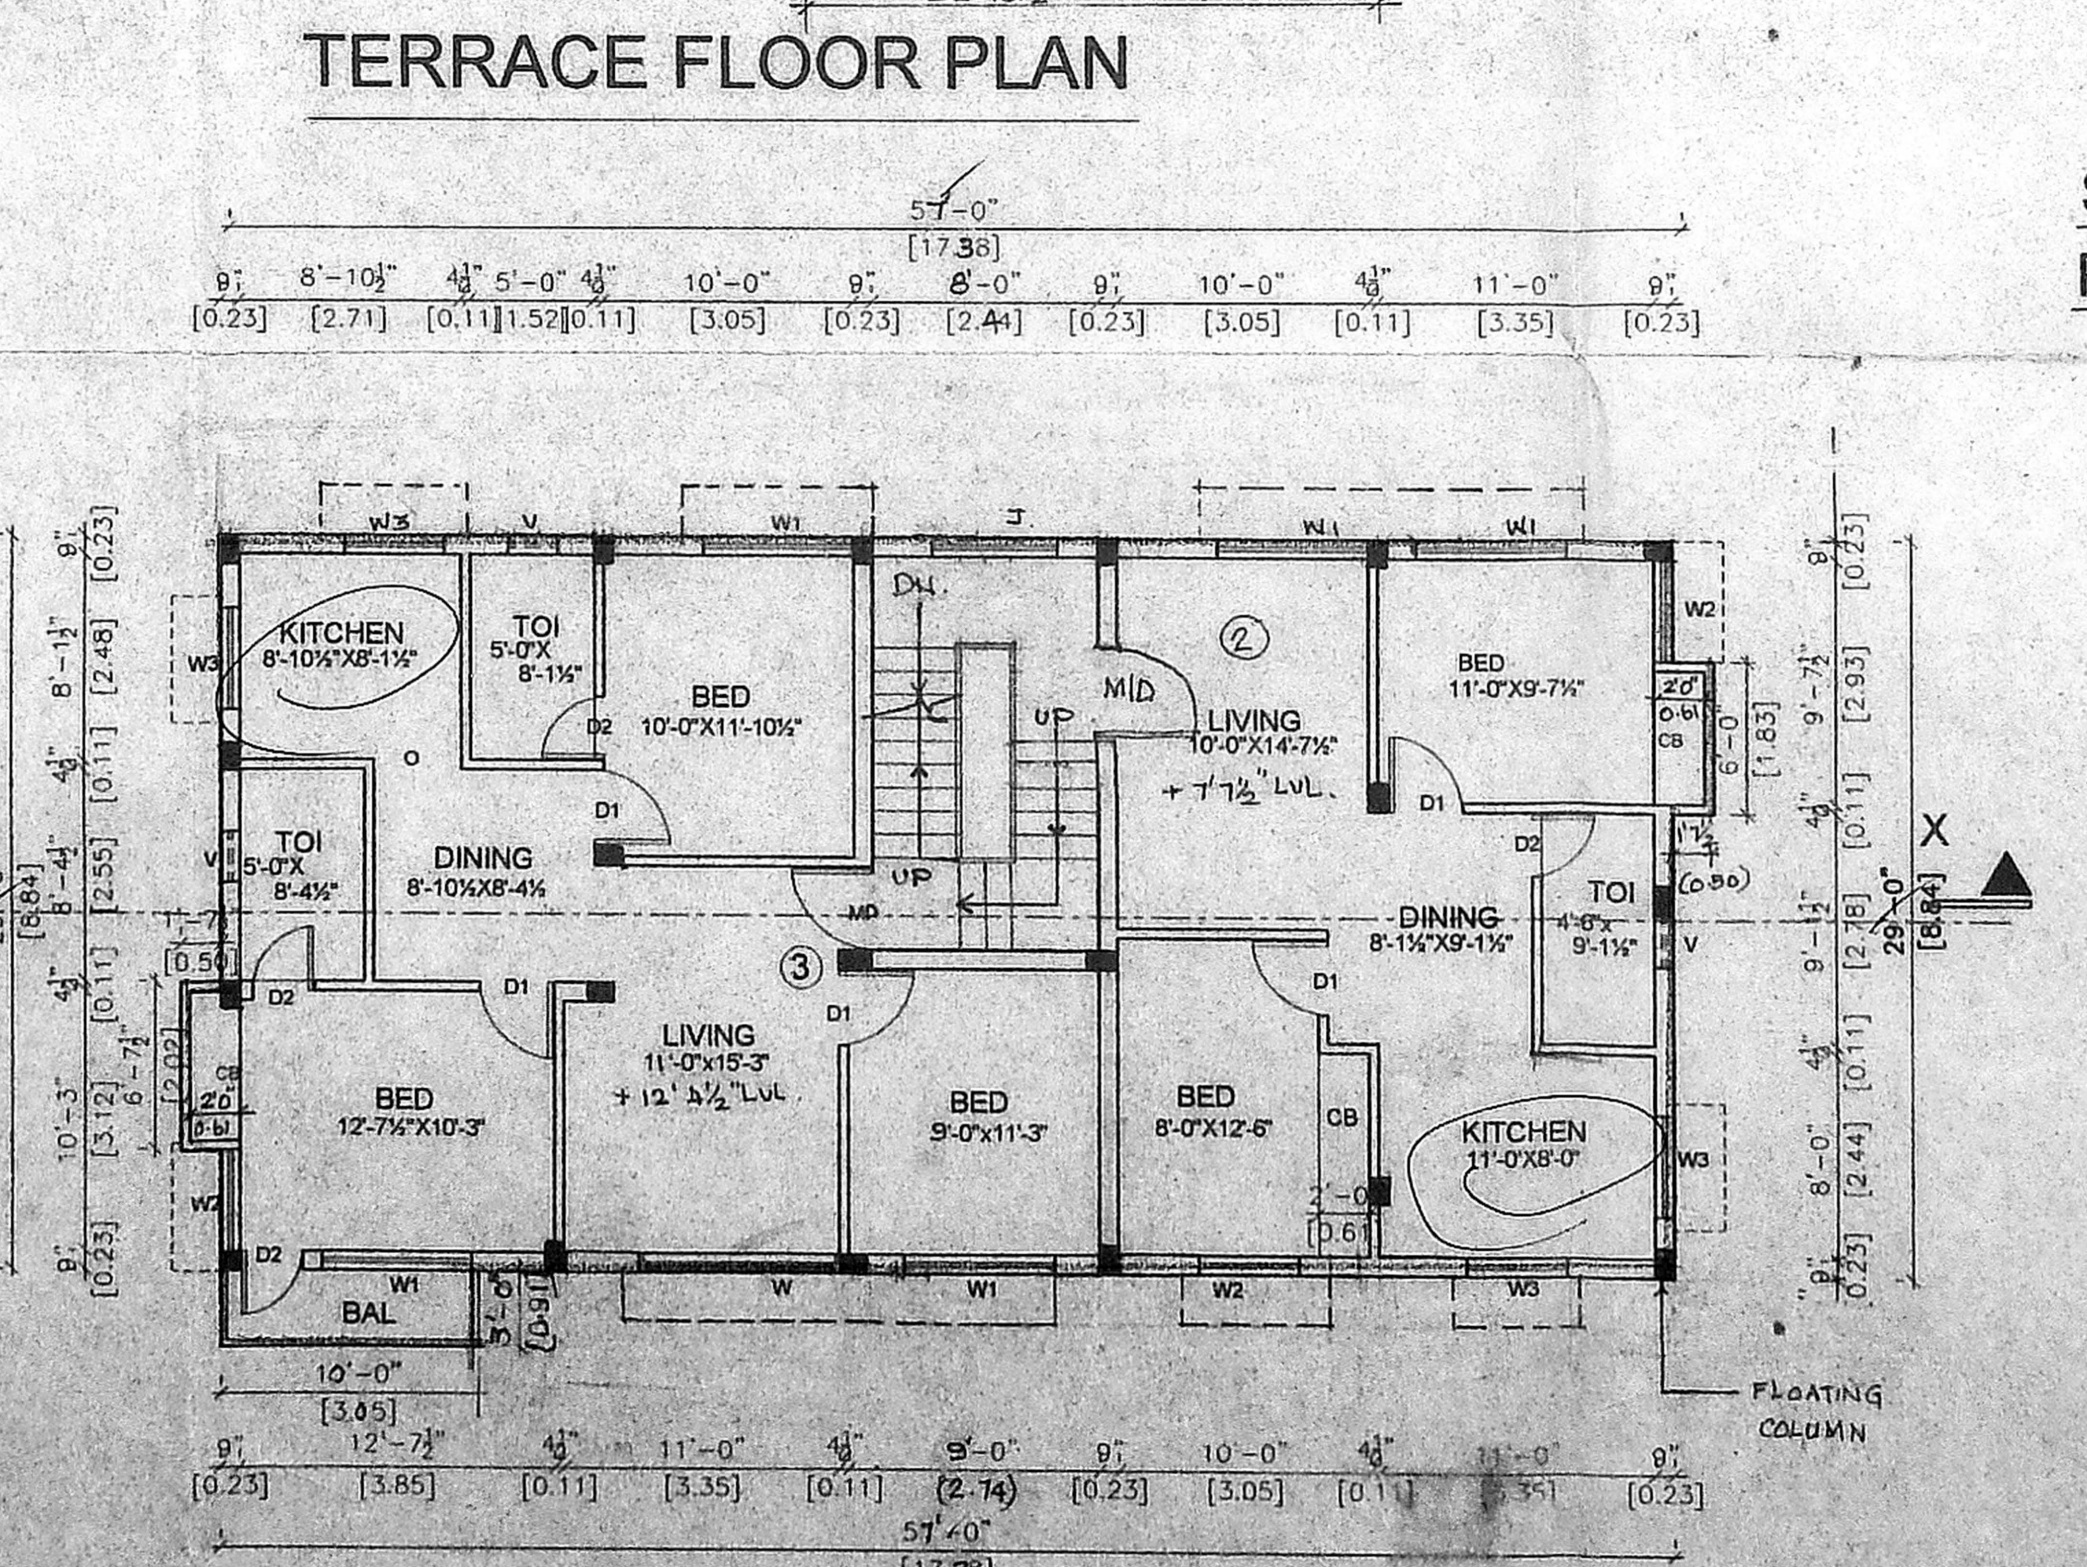
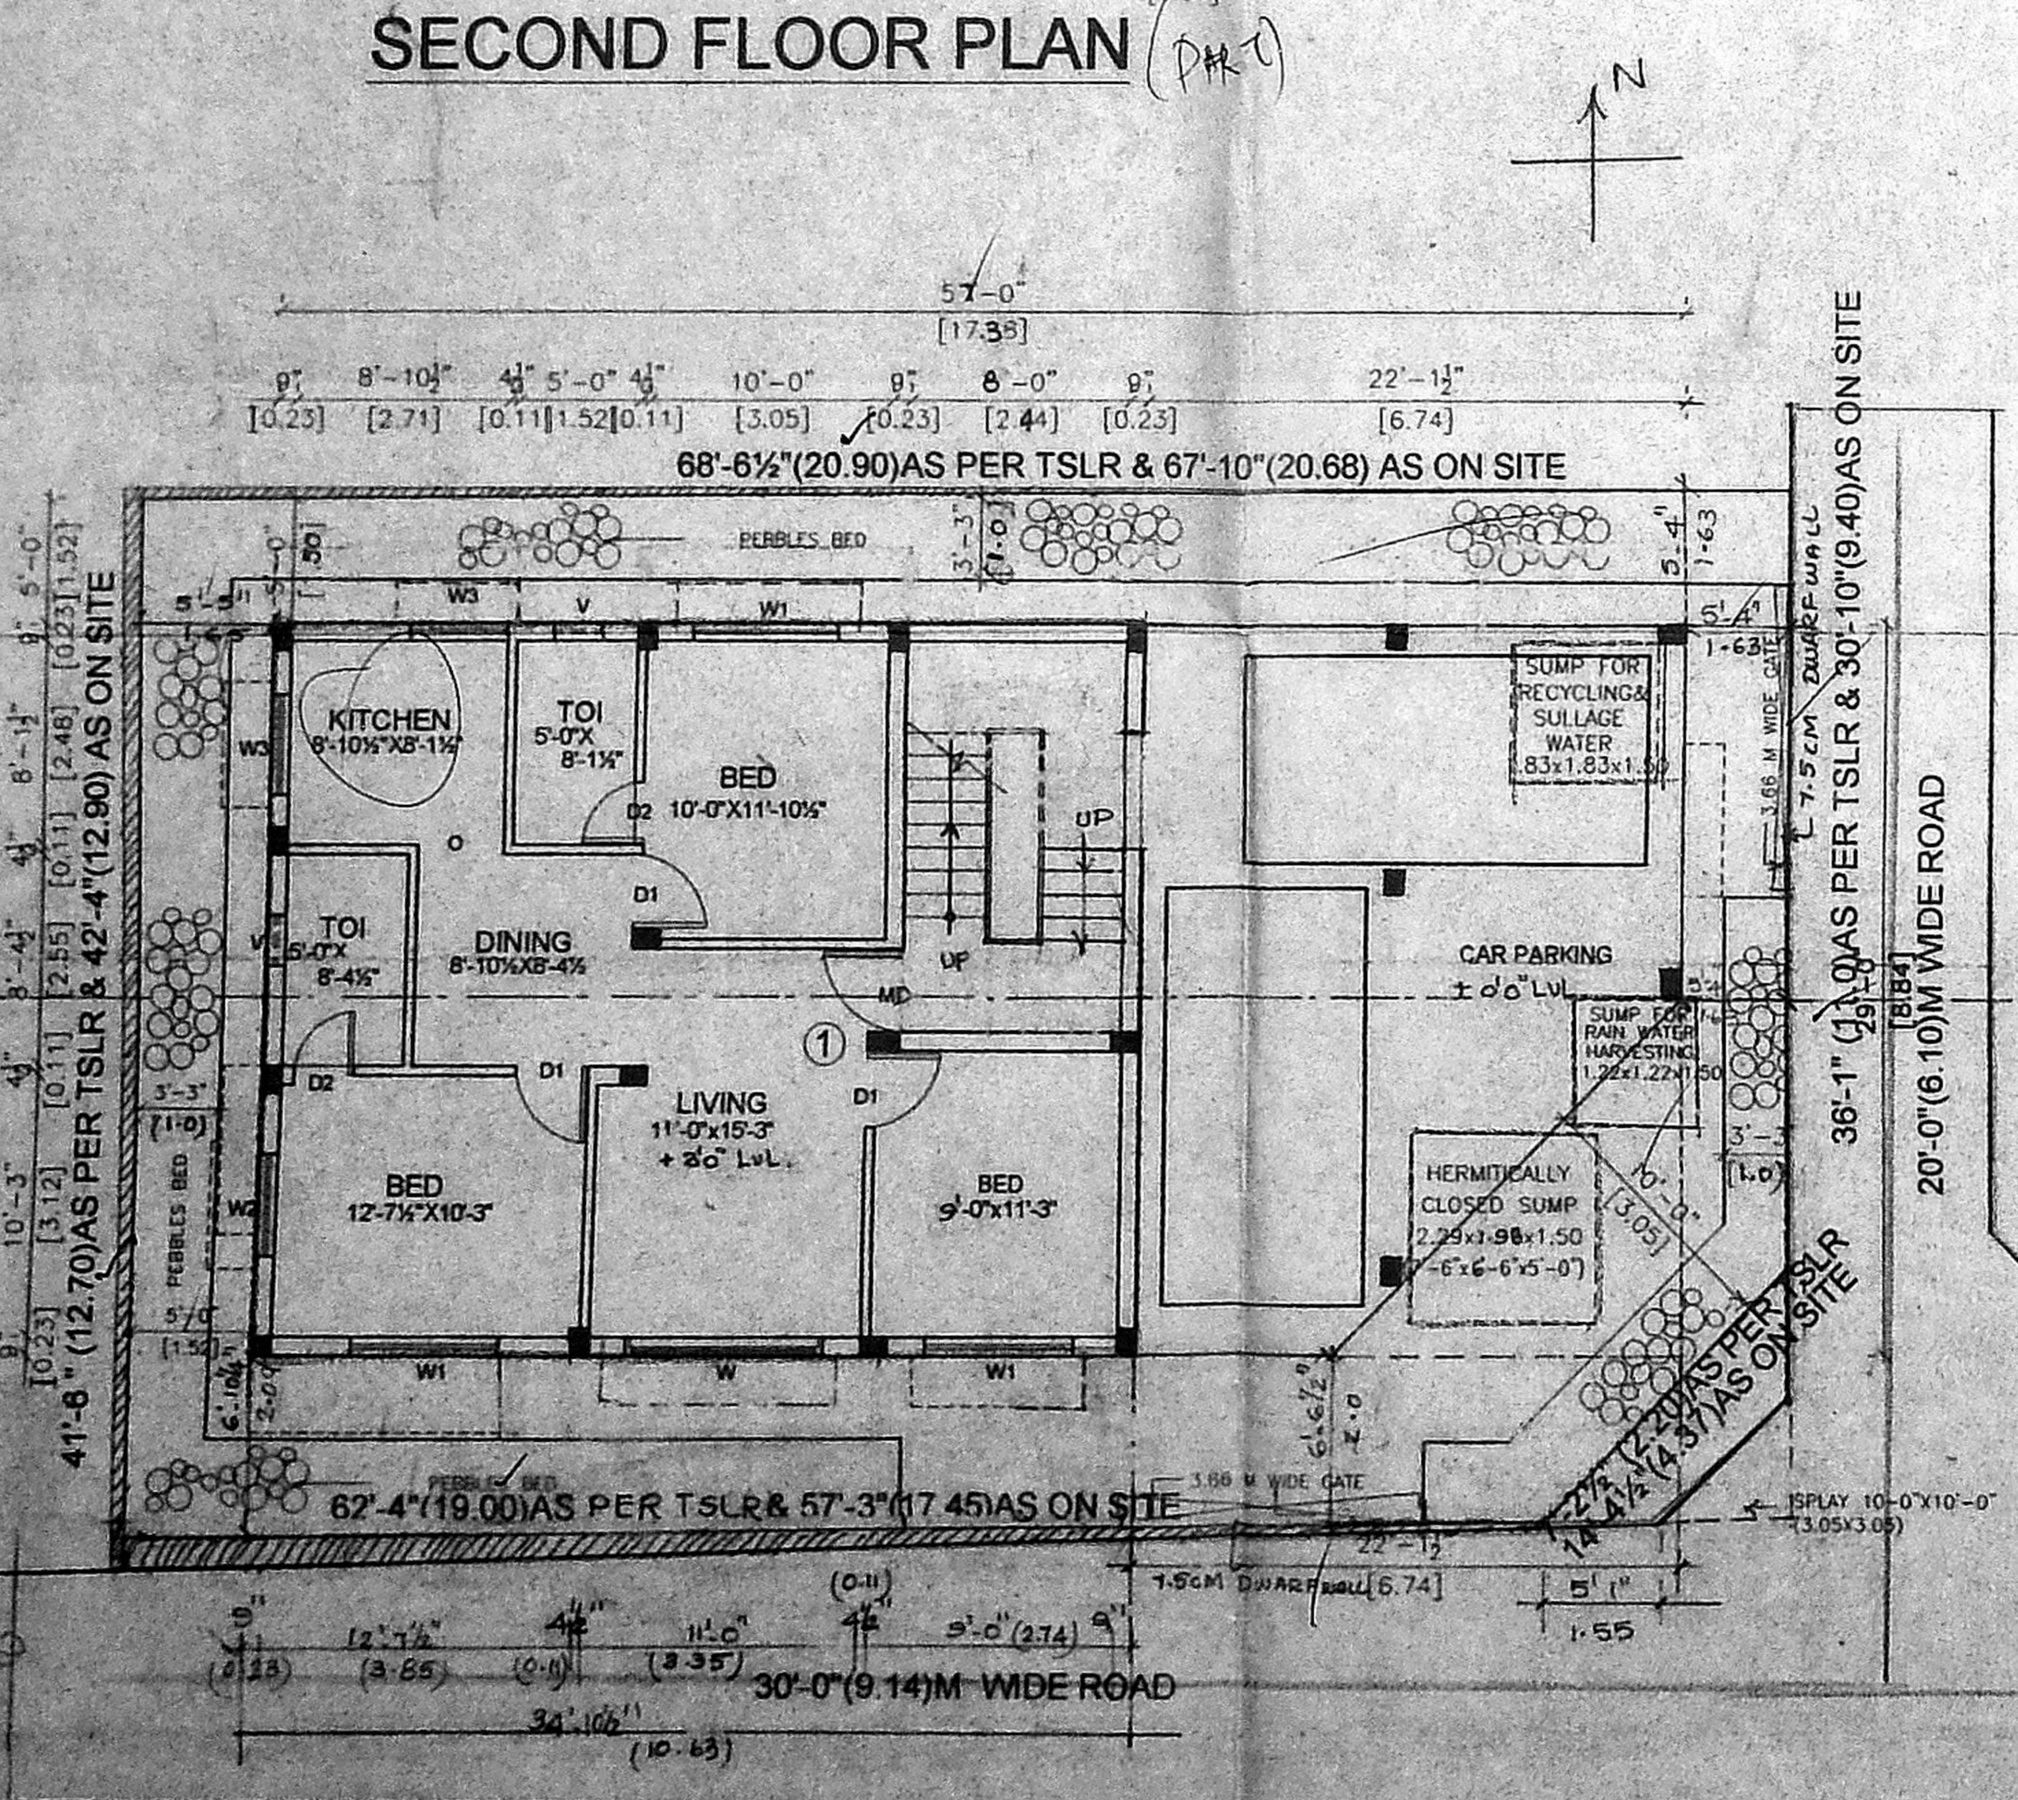
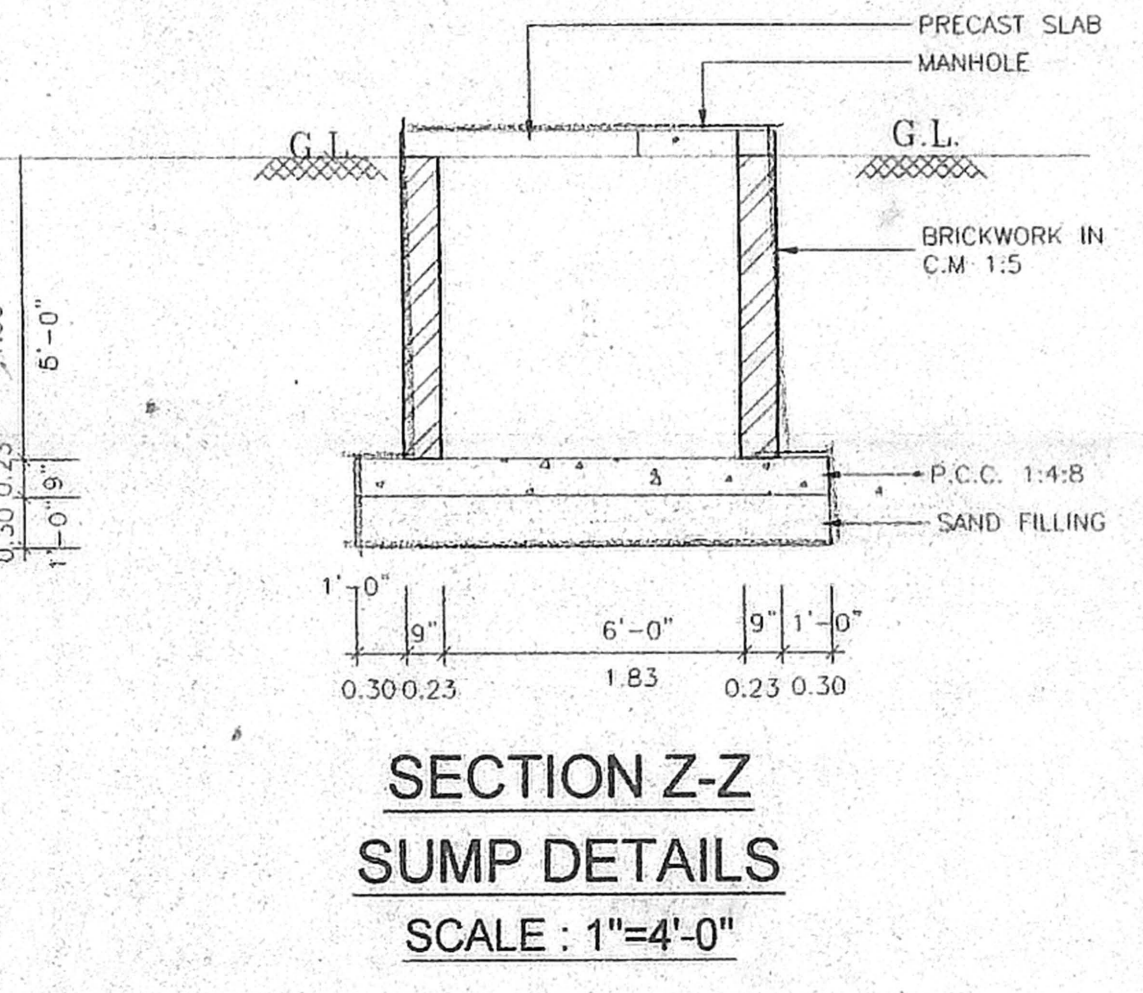
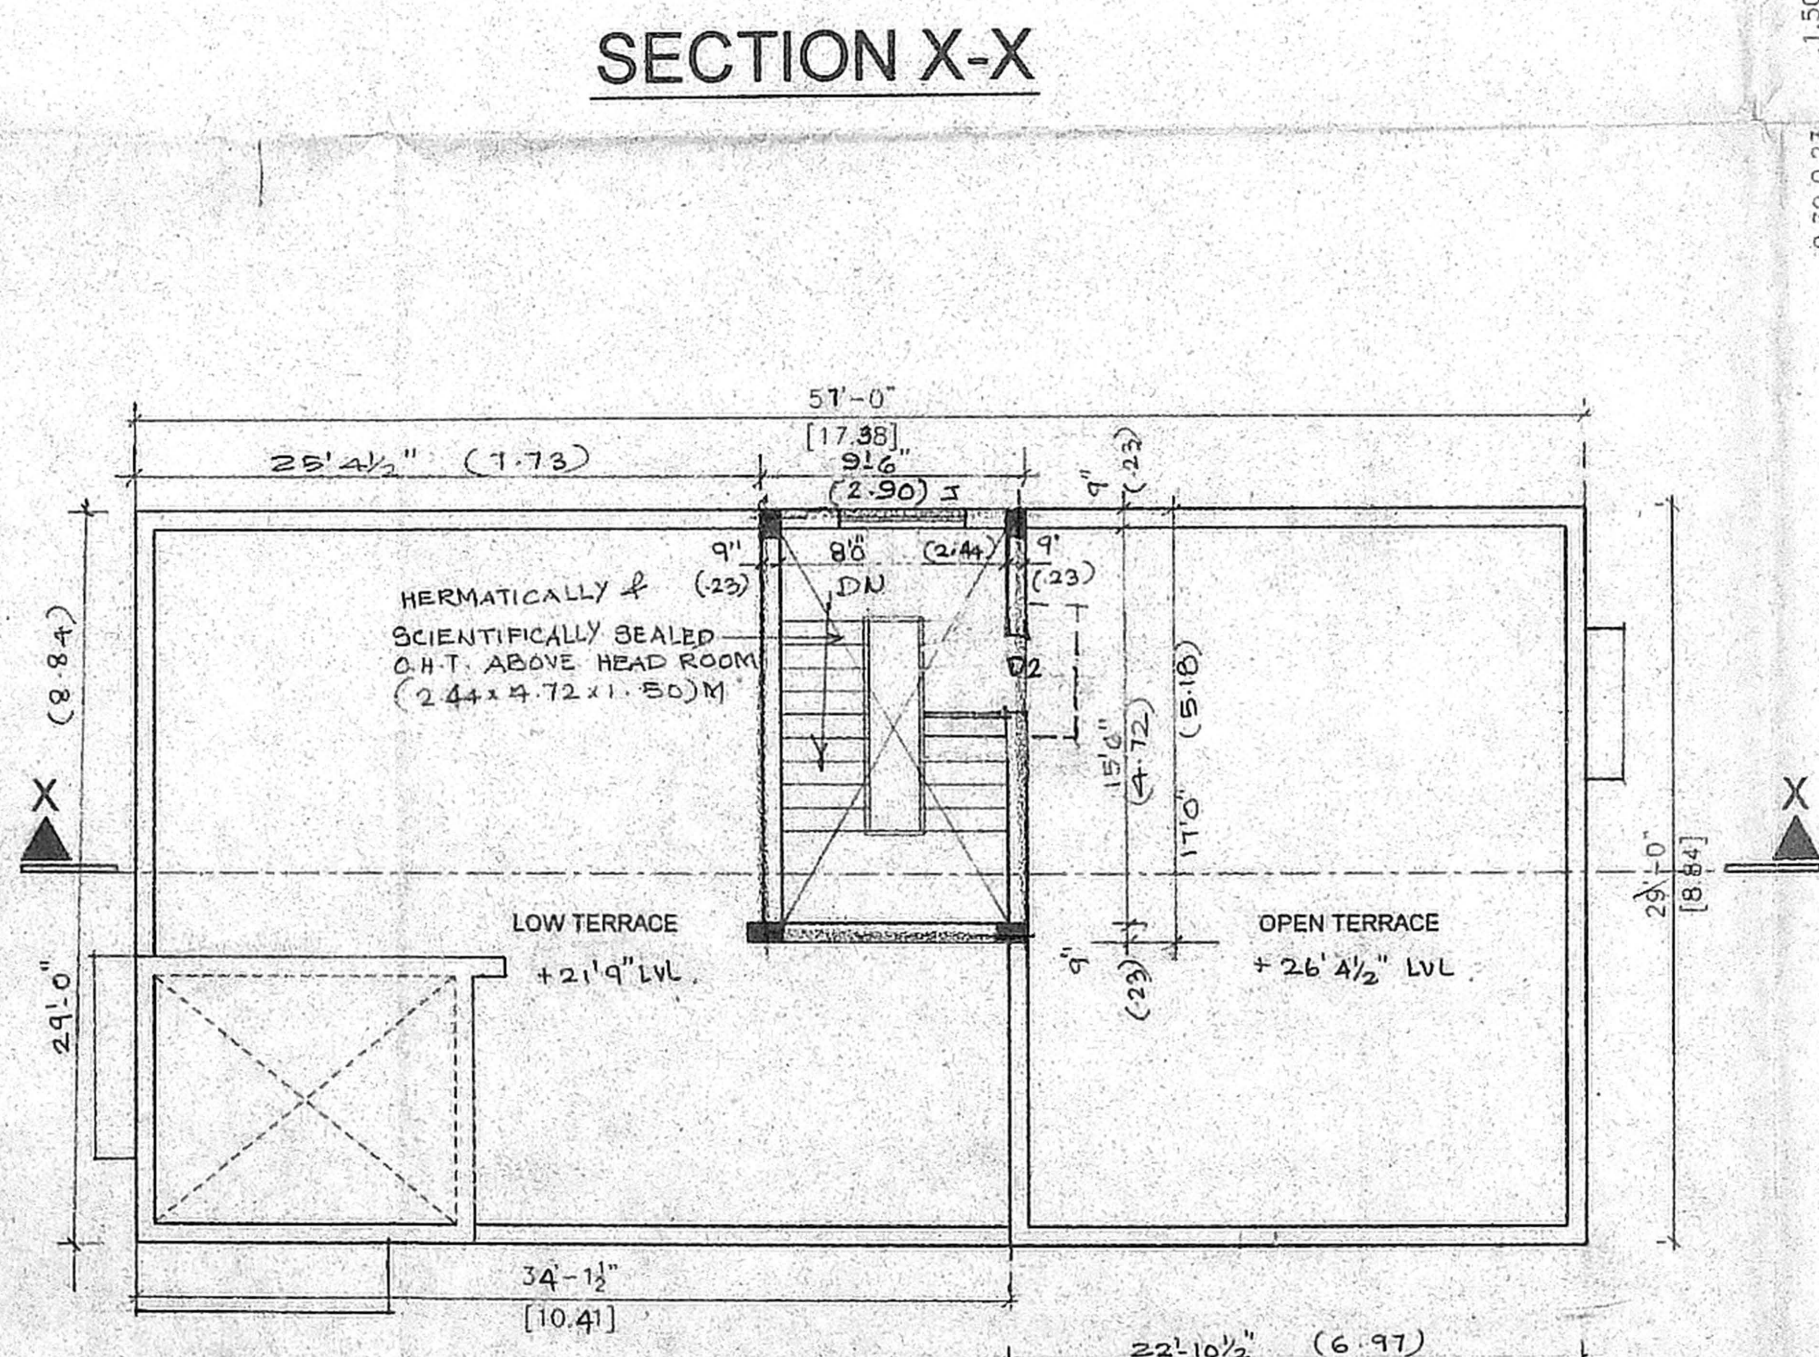
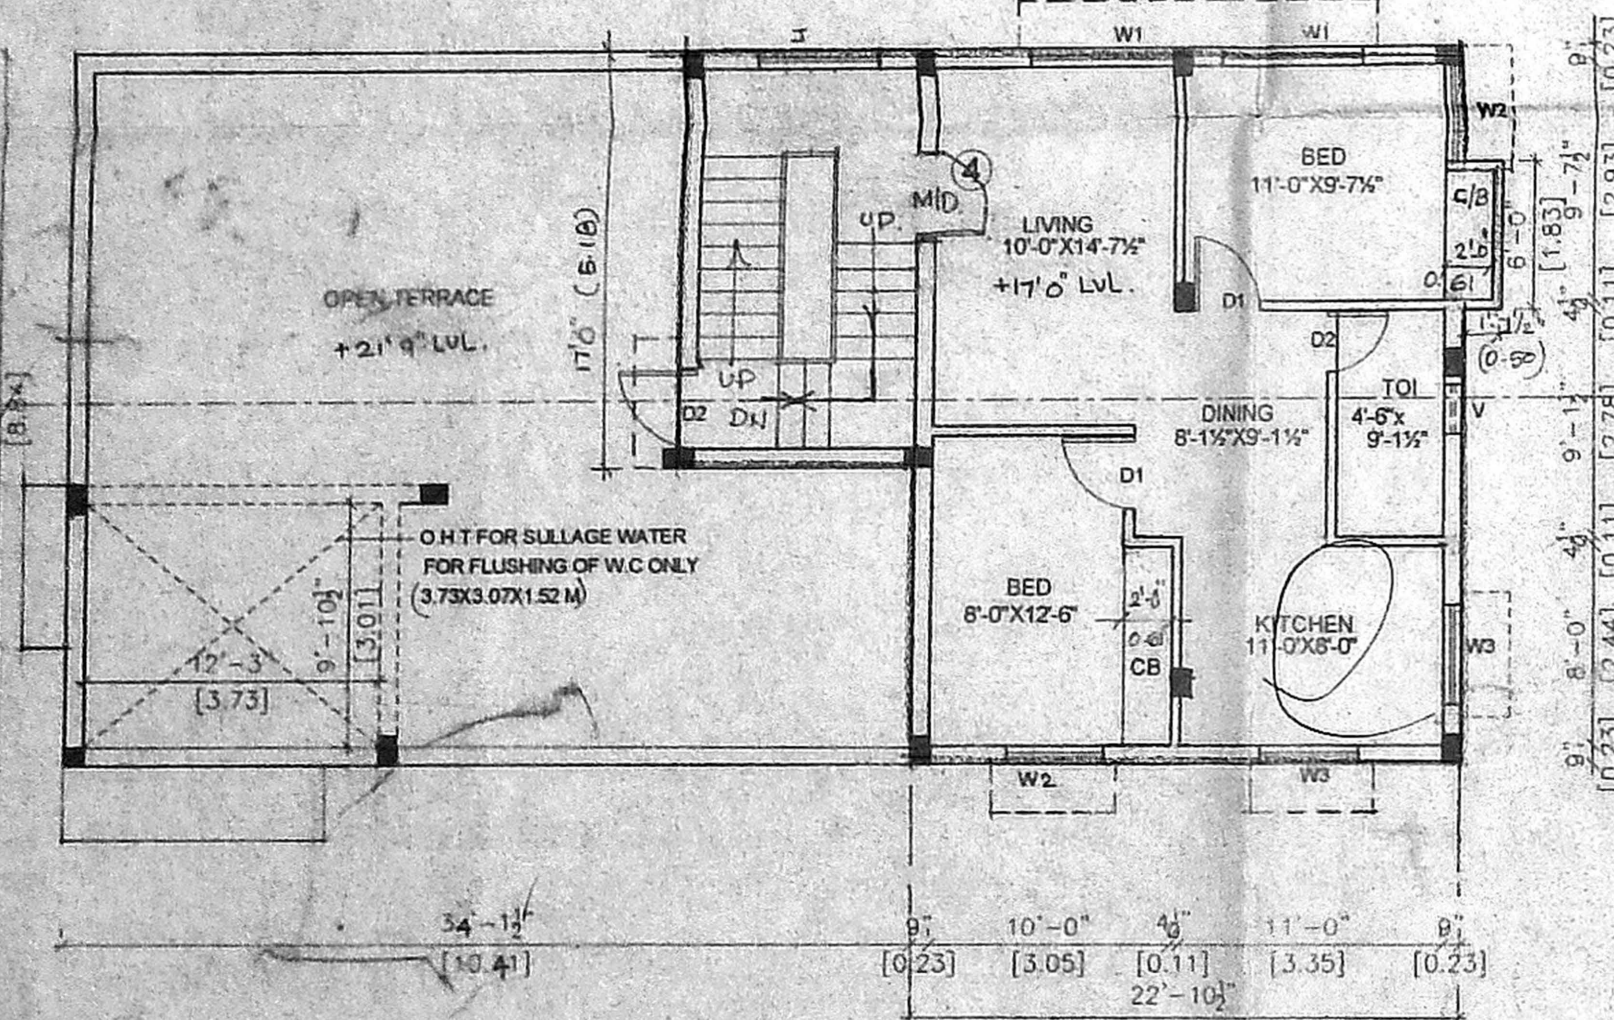
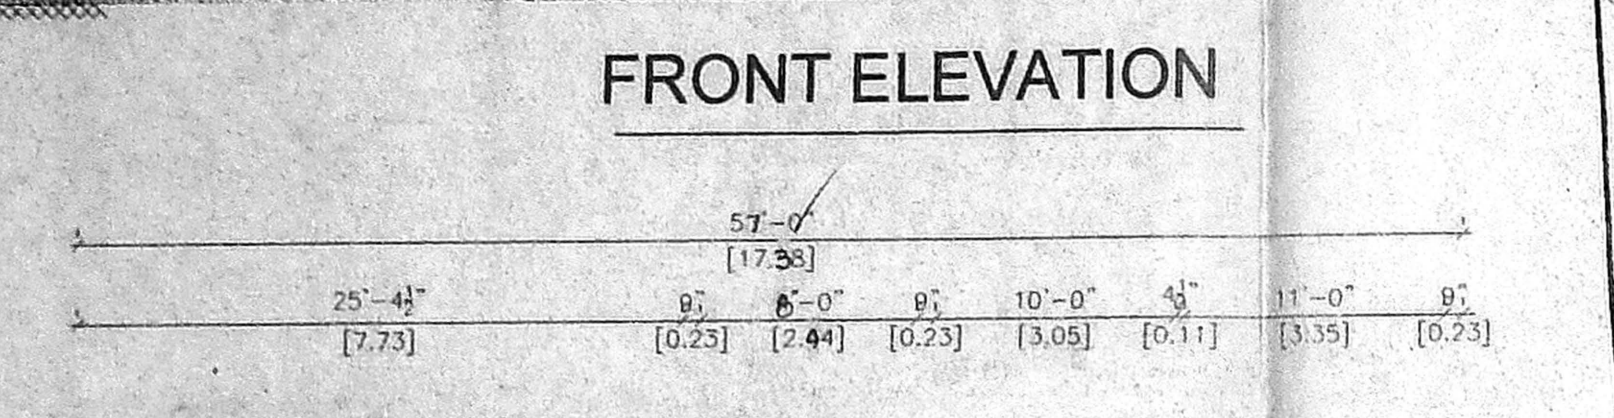


PROPOSED RESIDENTIAL FLATS AT NO 1, SRI RAM NAGAR R.S.NO-132/6, THIRUVANMIYUR VILLAGE, CHENNAI-41, CORPORATION DIVISION NO- 155, ZONE- 10, T.S. NO- 163, BLOCK NO-25, OLD S.NO-132/11 PART.

CHANGING C.No. 3063/03
 Survey Plan P. A. I. Revised Plan P. A. I.
 A.P.

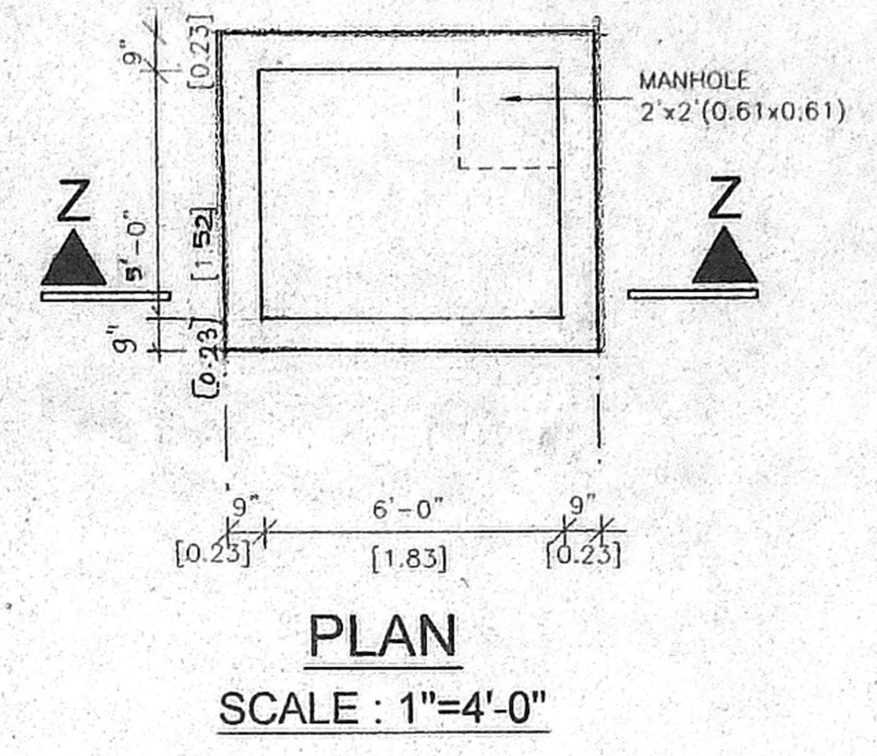

OFFICE COPY
 A/001093/113/2004
 Planning Permit No. APPROVED
 SUBJECT TO THE CONDITIONS IN THIS OFFICE LETTER
 No. 3863/2003 Date 12.03.2004
 FOR MEMBER SECRETARY CHENNAI METROPOLITAN DEVELOPMENT AUTHORITY CHENNAI - 600 008.

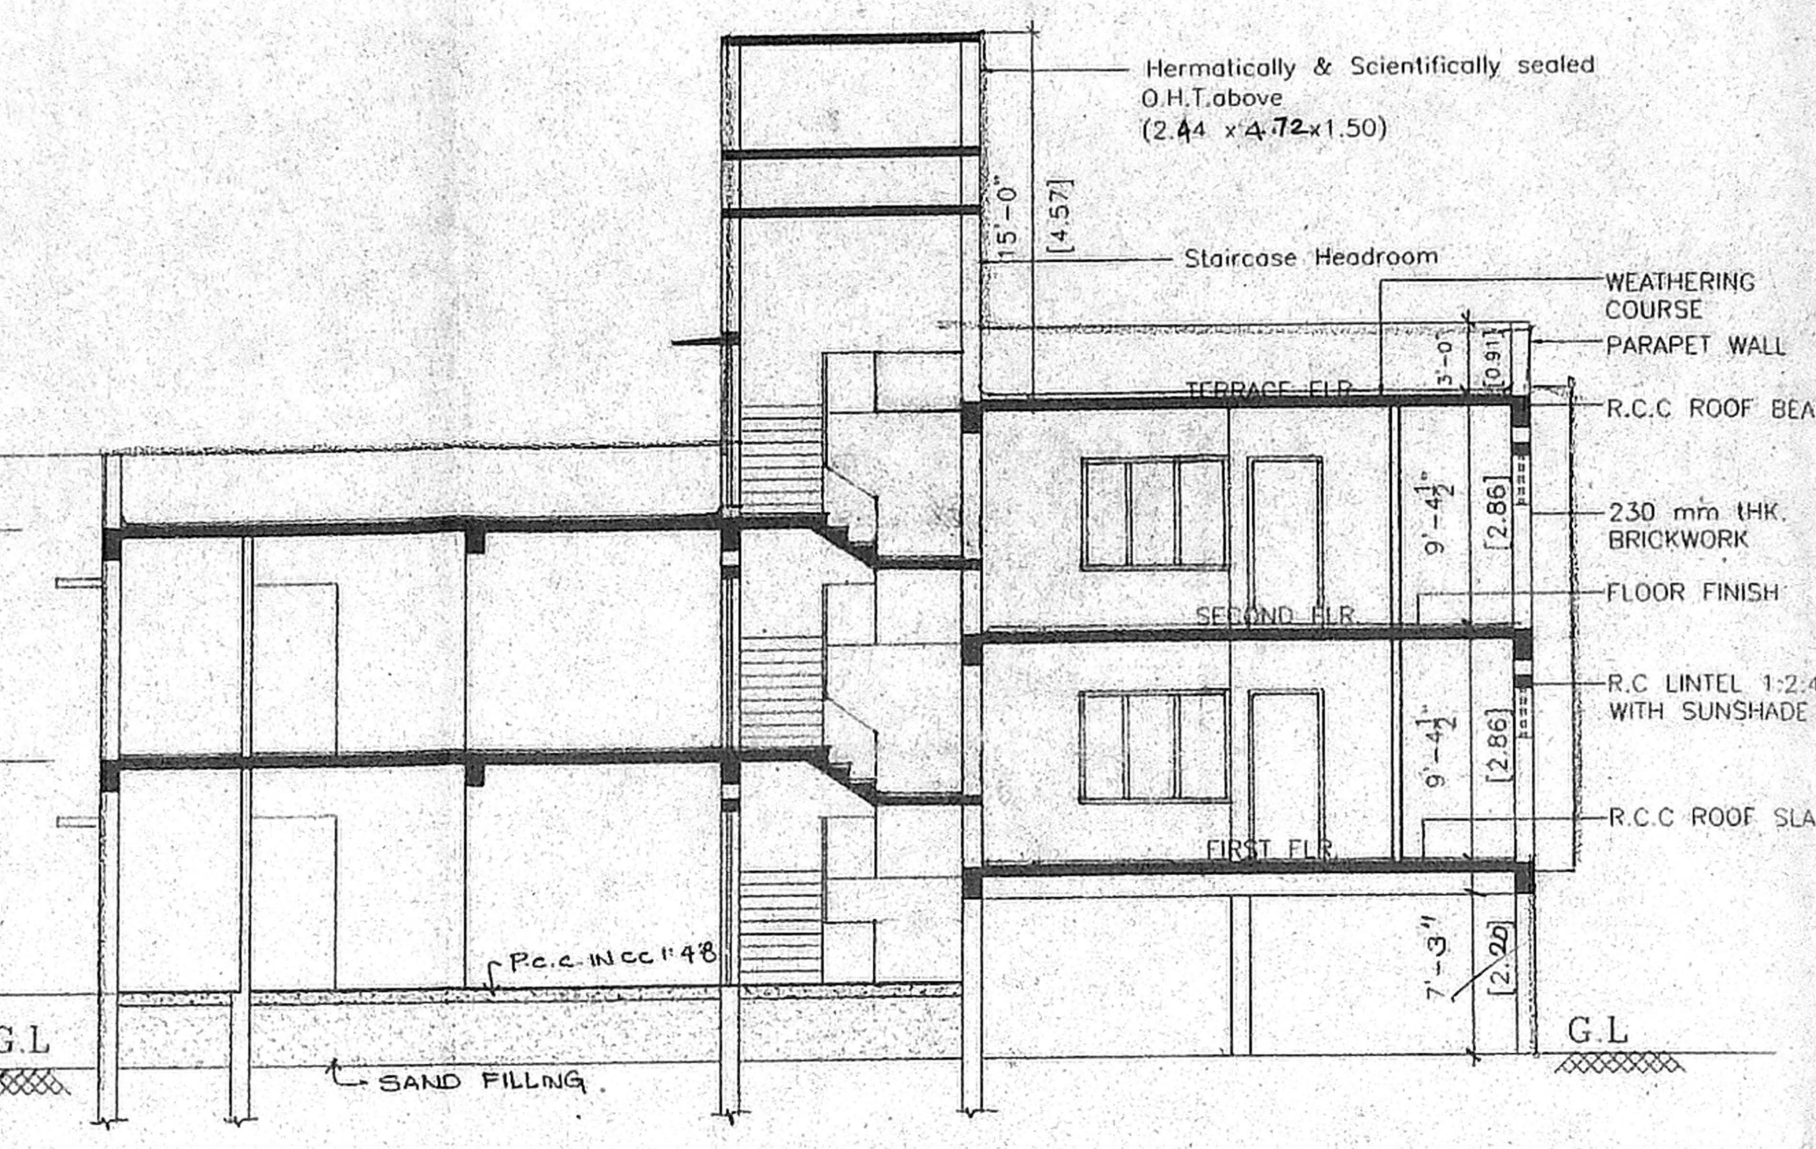

SCALE: 1"=8'-0" & 1:100
 ALL DIMENSIONS ARE FEET & INCHES AND METRIC

SPECIFICATIONS
 ALL BRICKWORK IN CEMENT MORTAR 1:5
 FOUNDATION AND BASEMENT P.C.C. 1:4:8
 FOUNDATION AND BASEMENT FILLED WITH RIVER SAND
 ROOF SLAB, LINTEL, SUNSHADE, etc., 1:2:4 M15
 MAIN DOOR TEAKWOOD AND OTHERS MALASIAN SAL
 WALL PLASTERING WITH CEMENT MORTAR 1:3 AND PAINTED WITH CEMENT PAINT
 WOOD WORK FINISHED WITH ENAMEL PAINT
 PRESSED TILES LAID OVER WEATHERING COURSE IN CEMENT MORTAR 1:3

JOINERY DETAILS

TYPE	DESCRIPTION	DIMENSIONS IN	
		FEET & INCHES	METRIC
M/D	MAIN DOOR	3'-6" x 7'-0"	1.07 x 2.13
D1	DOOR	3'-0" x 7'-0"	0.91 x 2.13
D2	DOOR	2'-6" x 7'-0"	0.76 x 2.13
w1	WINDOW	6'-0" x 4'-6"	1.83 x 1.37
w2	WINDOW	4'-0" x 4'-6"	1.22 x 1.37
w3	WINDOW	4'-0" x 4'-0"	1.22 x 1.22
V	VENTILATOR	3'-0" x 2'-0"	0.91 x 0.61
J	JOLLY	6'-0" x 4'-0"	1.83 x 1.22
W	WINDOW	8'-0" x 4'-6"	2.43 x 1.37

AREA DETAILS

	SQ. FT.	SQ. M.
PLOT AREA	2635.00	244.88
GROUND FLOOR AREA	1011.315	93.99
FIRST FLOOR AREA	1703.515	158.32
SECOND FLOOR AREA	673.125	62.56
TOTAL FLOOR AREA	3388.055	314.87

F.S.I.-1.29
 PLOT COVERAGE-64.65%

COLOUR INDEX

- PROPOSED
- ROAD
- BOUNDARY
- WATER LINE
- SEWER LINE

OWNER: M. A. (P.A. Ho. copy)
 S. ATHIVAMAN, D.E.
 Class-1, Licensed Surveyor & S.O. 192
 Corporation of Chennai
 5, Nethimuni Street, T. Nagar,
 Chennai - 17 Phone: 2813 0624
 Mobile: 31054440
 LICENSED SURVEYOR