
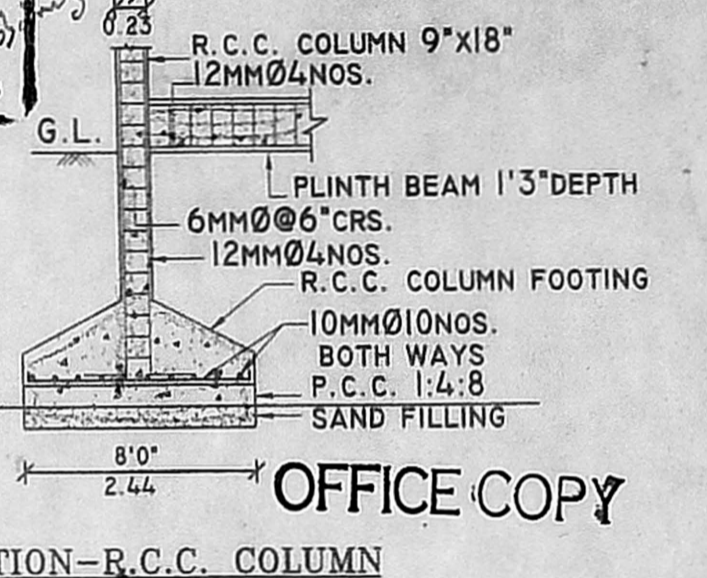


CMDA (B) / No. 1
No. B1/5229/2003
Asst. Secretary
Scrutiny 9
P.A. 26/3/03
A.P. 26/3
D.P.

APPROVED
SUBJECT TO THE CONDITIONS IN THIS OFFICE LETTER.
B/spl. Bldg/187/2003
Planning Permit No. B1/5229/03
Date 04-03-03

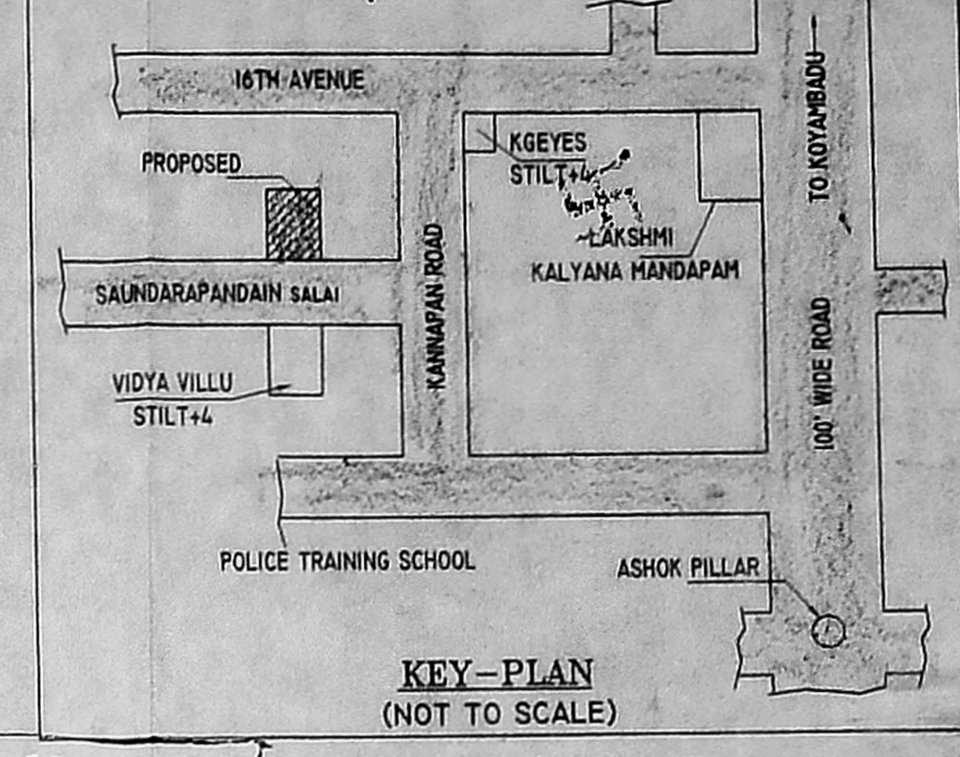

AREA STATEMENT

PLOT EXTENT	478.54M ²
STILT FLOOR	15.87M ²
FIRST FLOOR	174.14M ²
SECOND FLOOR	174.14M ²
THIRD FLOOR PLAN	174.14M ²
FOURTH FLOOR	174.14M ²
TOTAL	712.43M ²
F.S.I.	1.490M ²
COVERAGE	37%

COLOUR INDEX

PROPOSED [Symbol]
ROAD [Symbol]
BOUNDARY [Symbol]

SCALE : 1:100

SCHEDULE OF JOINERY

D DOOR	1.00X2.13
DI DOOR	0.91X2.13
D2 DOOR	0.75X2.13
W WINDOW	1.80X1.22
WI WINDOW	1.22X1.22
V VENTILATOR	0.91X0.60
VI VENTILATOR	1.80X0.60
O OPENING	0.90X0.60
RROLLING SHUTTER	3.00X7.00

PLAN SHOWING THE PROPOSED CONSTRUCTION OF RES. BUILDING AT D.No.28, SOUNDARAPANDIAN SALAI, PLOT.No.1145, OF K.K.NAGAR, R.S.No.312 AND 313, PART OF KODAMBAKKAM VILLAGE, CHENNAI - 83.

ALL MEASUREMENT ARE IN METRES

P. A. HOLDER SIGNATURE

S. ATHAYAMAN, B.E.
CHARTERED ENGINEER
Class-1, Licensed Surveyor - No.192
Corporation of Chennai
5, Natnamuni Street, T. Nagar,
Chennai - 17. Mobile: 98410-71249

LICENSED SURVEYOR

