
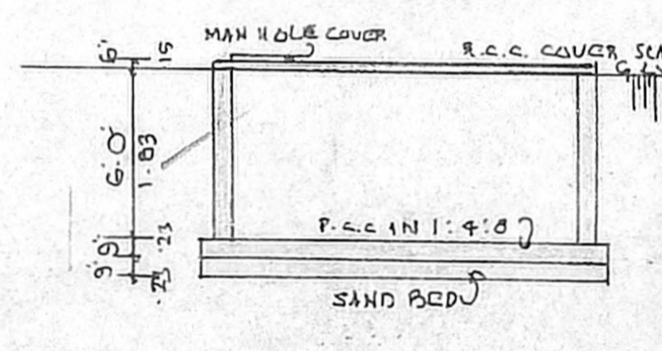
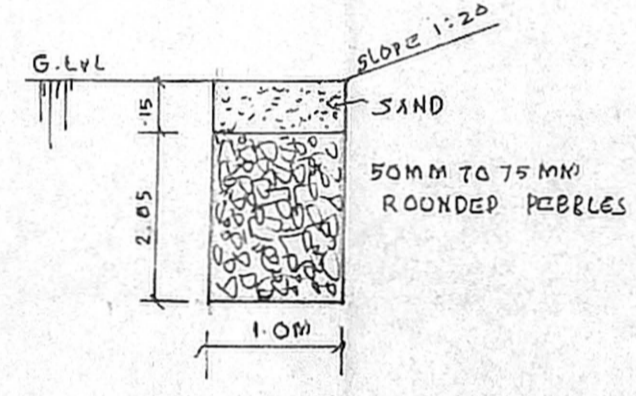
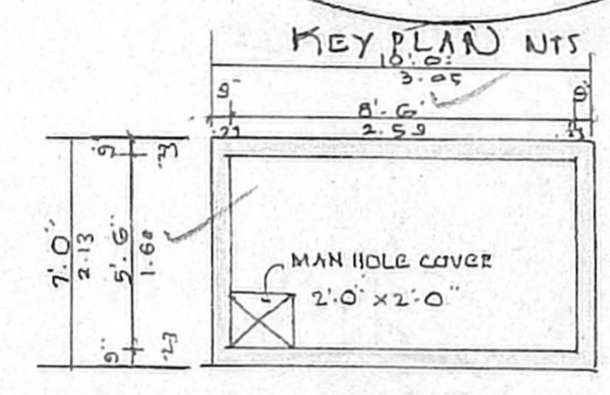
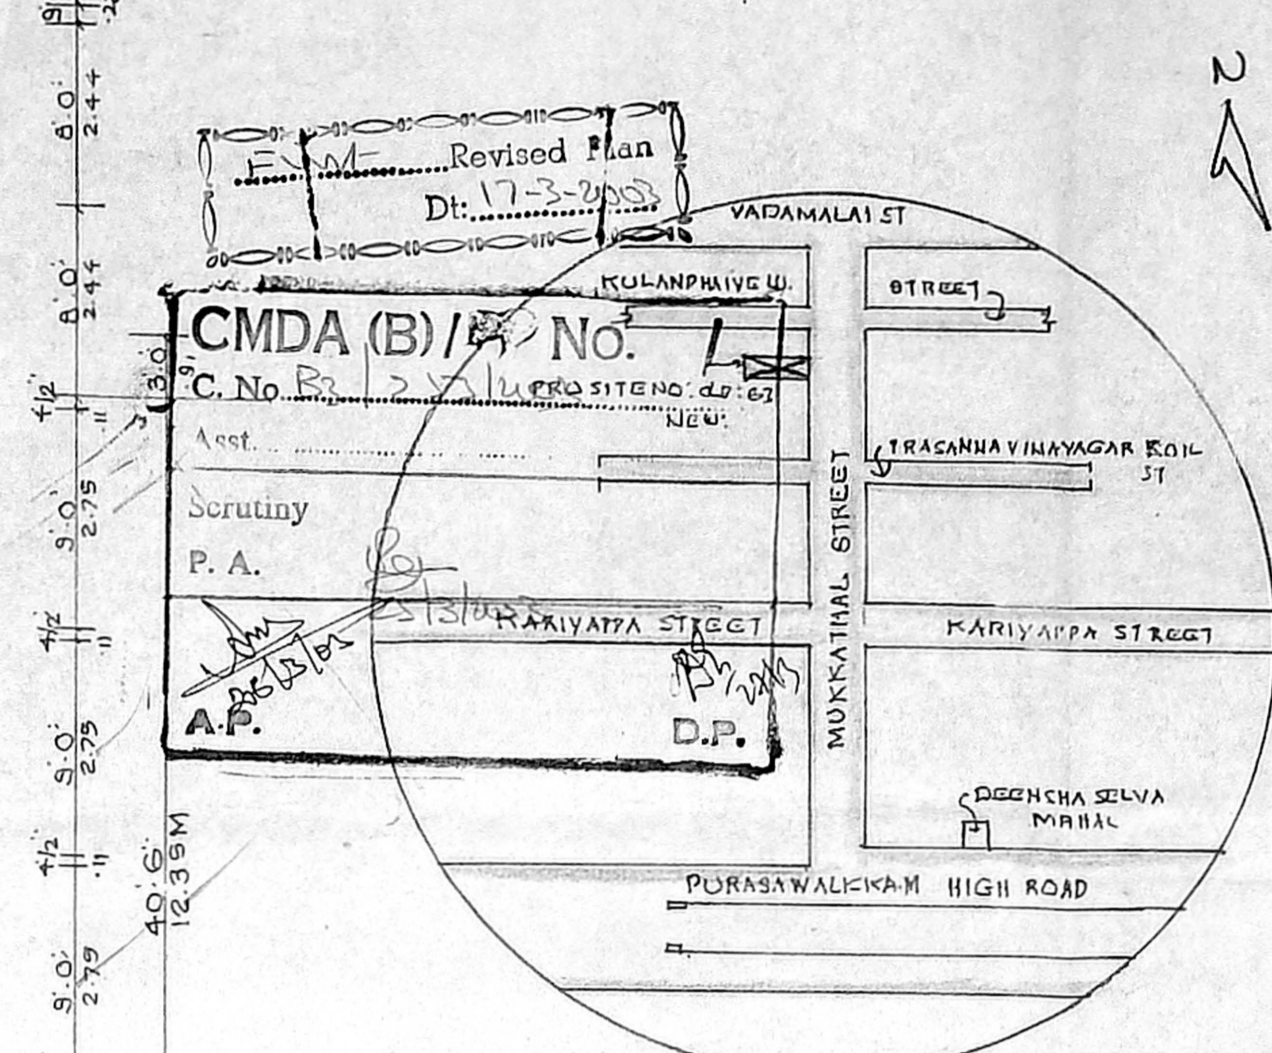








PLAN SHOWING THE PROPOSED RESIDENTIAL BUILDING.
 AT DOOR NO: OLD-63,
 MOOKATHAL STREET,
 PURASAWALKAM, CHENNAI-7.
 AS PER PATTI AND DOCUMENT -
 IN P.S. NO. 1286, BLOCK NO: 23 OF
 PURASAWALKAM VILLAGE
 DIVISION NO: 101
 ZONE : 07
 SCALE : 1" = 8'0"

OFFICE COPY
 3 Sp. Bldg 1st Floor
 Planning Permit No. 153/253/2003
APPROVED
 SUBJECT TO THE CONDITIONS IN THIS OFFICE LETTER.
 No. 153/253/2003 Date: 14-4-2003
 MEMBER SECRETARY
 CHENNAI METROPOLITAN
 DEVELOPMENT AUTHORITY
 CHENNAI-600 008.

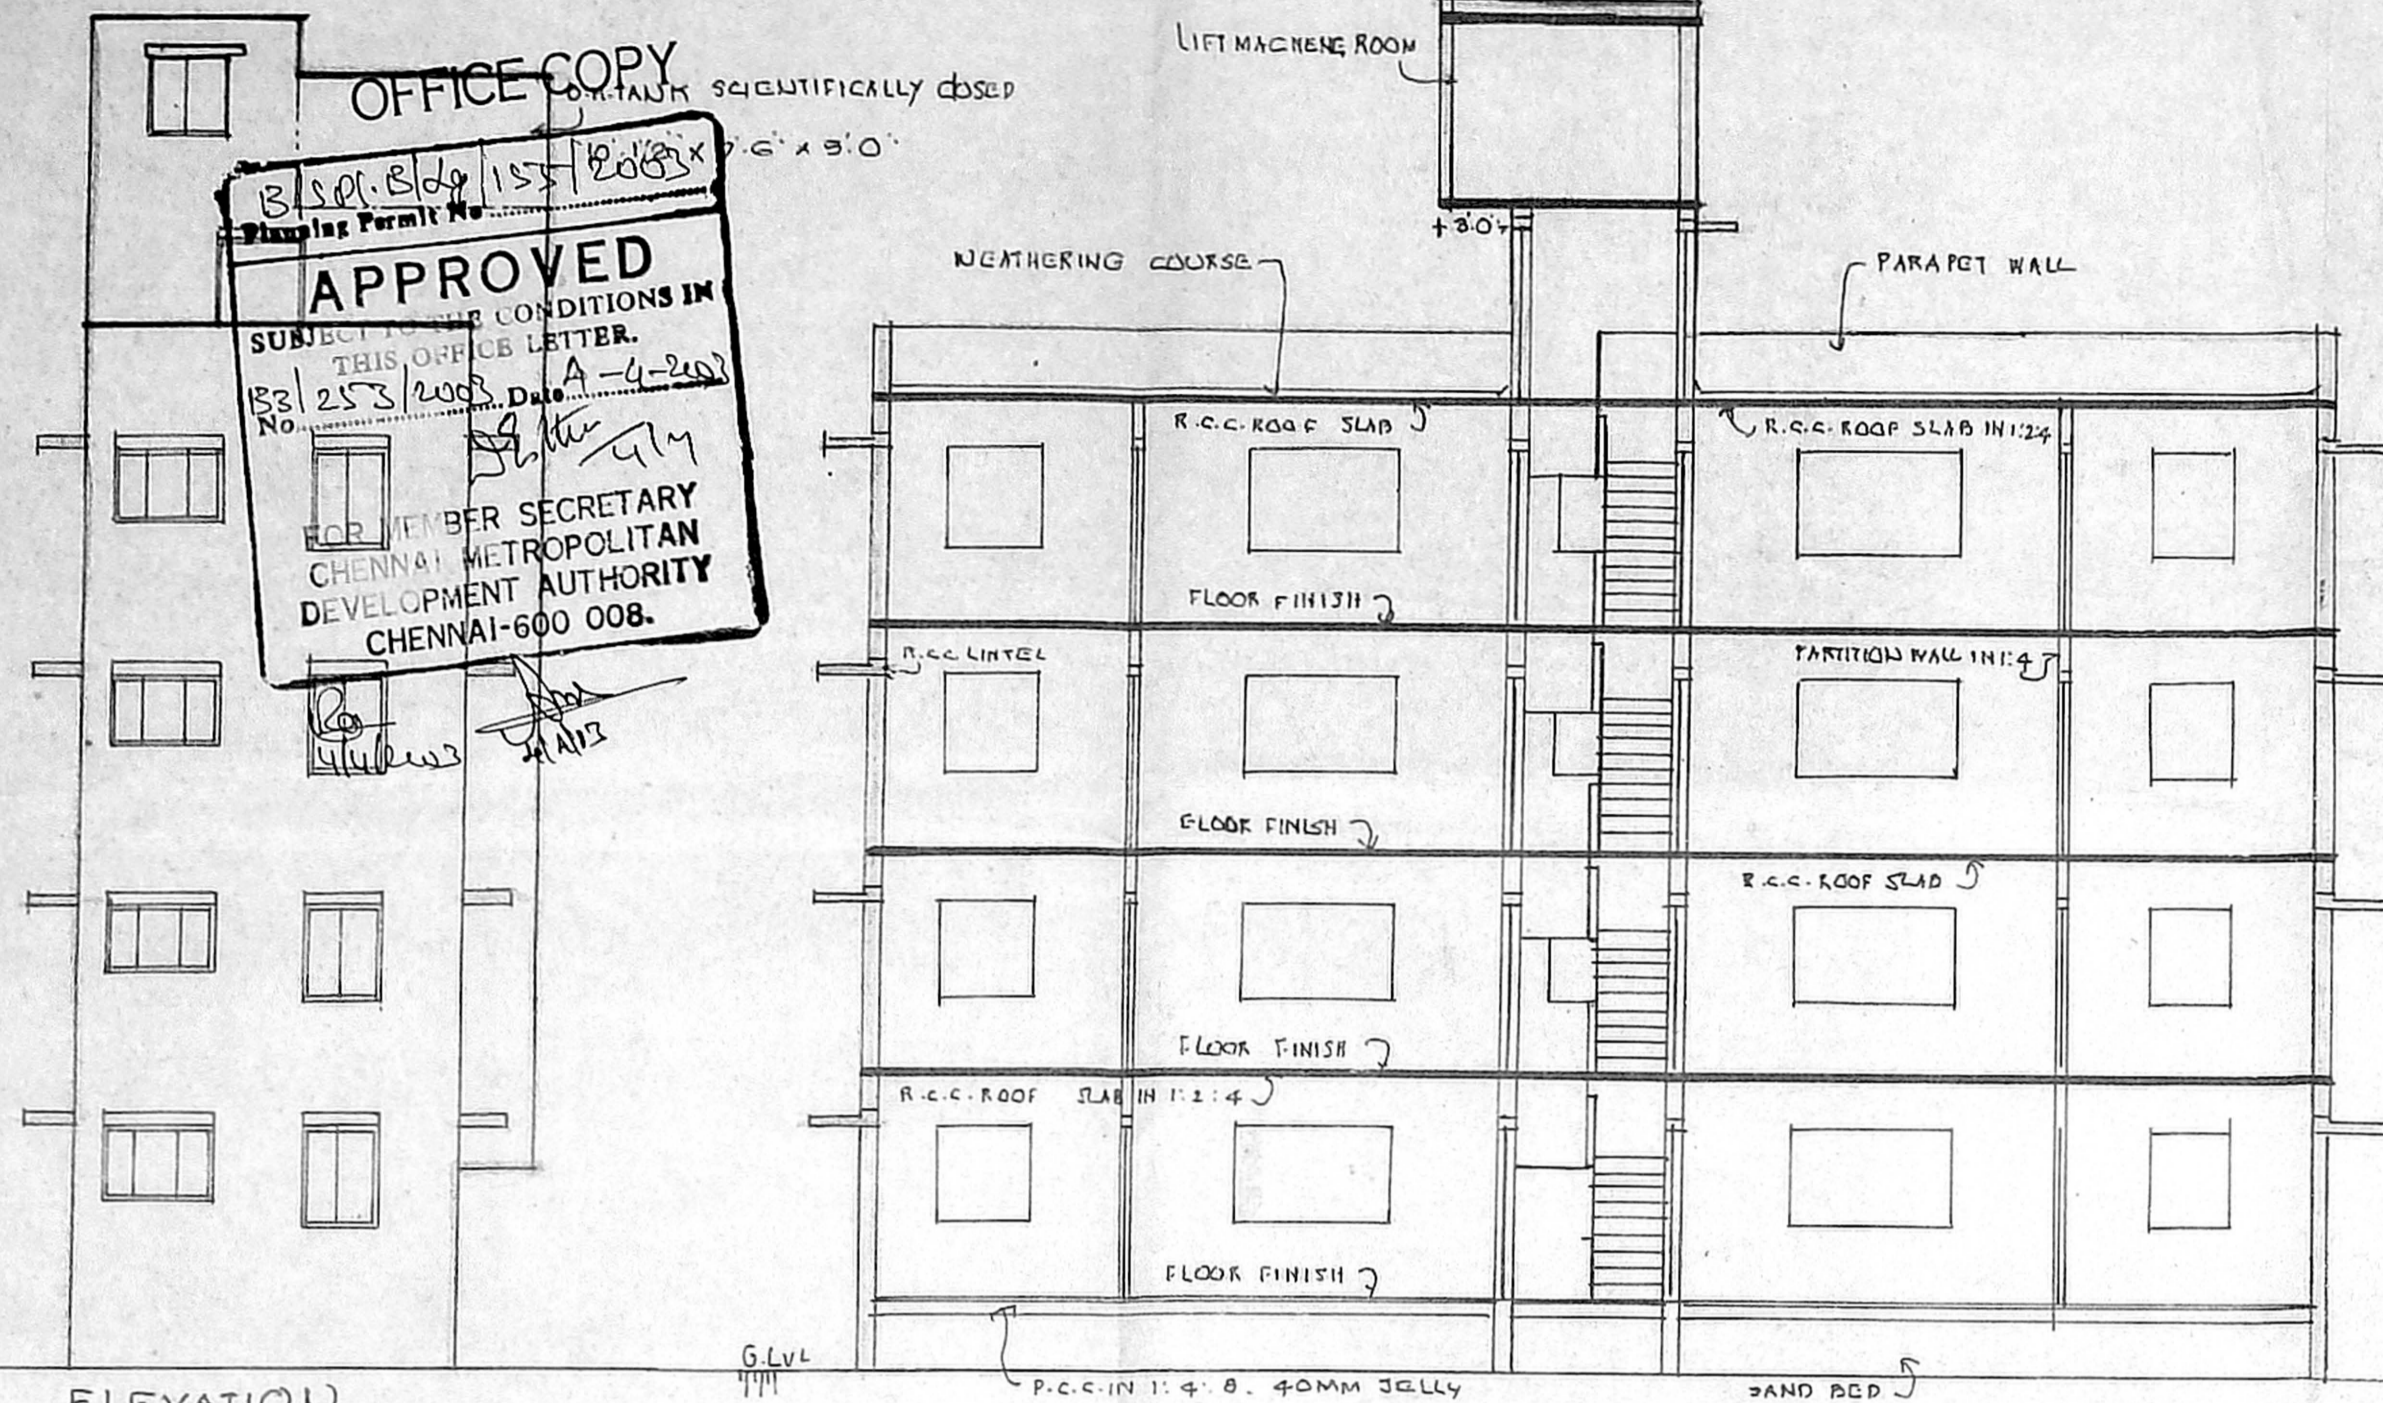

JOINERY DETAILS		FEET	METRE
MD	MAIN DOOR	3'-3" x 7'-0"	1.0 x 2.13
D1	PANEL DOOR	3'-0" x 7'-0"	0.91 x 2.13
D2	- DO -	2'-6" x 7'-0"	0.76 x 2.13
W	PANEL WINDOW	6'-0" x 4'-6"	1.83 x 1.37
D1	- DO -	4'-0" x 4'-6"	1.22 x 1.37
W2	- DO -	5'-0" x 3'-6"	1.52 x 1.13
V	VENTILATOR	3'-0" x 2'-0"	0.91 x 0.61
G	GRILL GATE	6'-0" x 6'-6"	1.83 x 1.98

AREA DETAILS		Sqft	SQM.
PLOT EXTENT AS PER SITE		2532.15	235.23
PLOT EXTENT AS PER DOCUMENT		2614.00	242.84
PLOT EXTENT AS PER PATTI		2615.72	243.00
G. FLOOR AREA		328.70	30.28
F. FLOOR AREA		949.30	88.19
S. FLOOR AREA		949.30	88.19
THIRD FLOOR AREA		949.30	88.19
HEAD ROOM AREA		139.70	12.98
LIFT MACHINE AREA		89.25	8.30
TOTAL AREA		4005.55	372.12
PLOT COVERAGE		37.50%	
F.S.I		1.491	

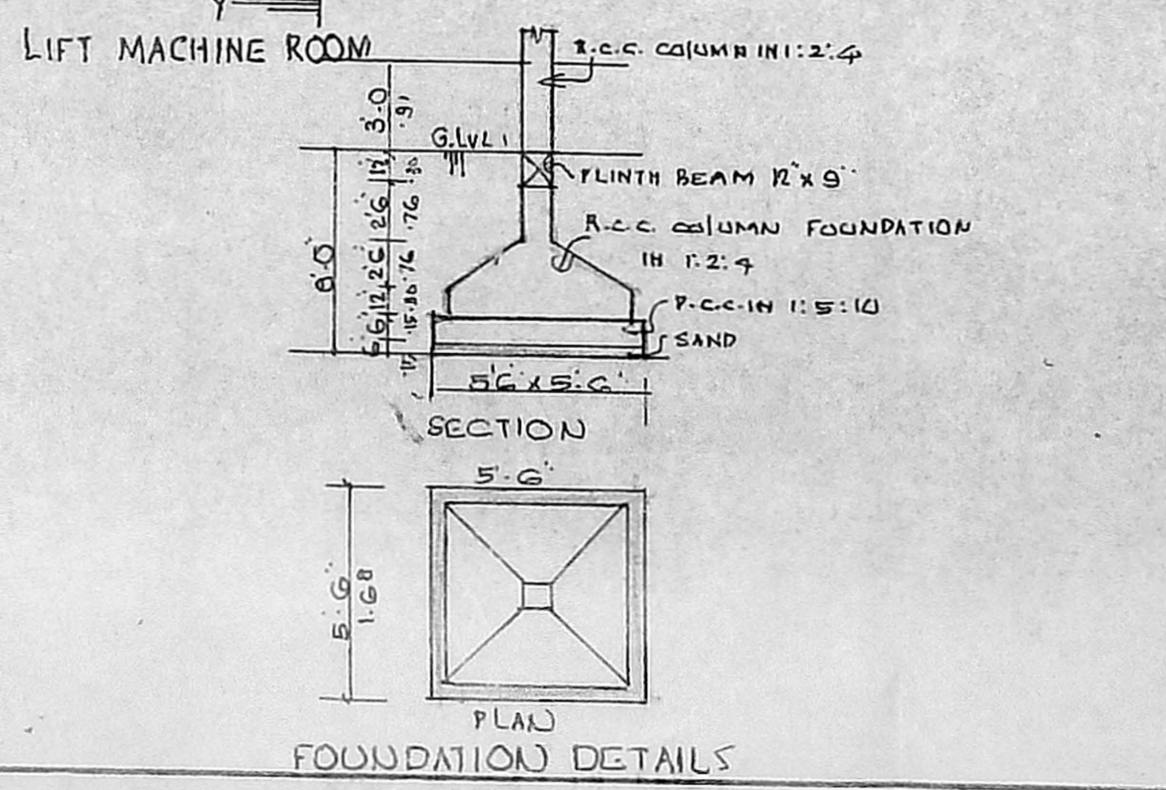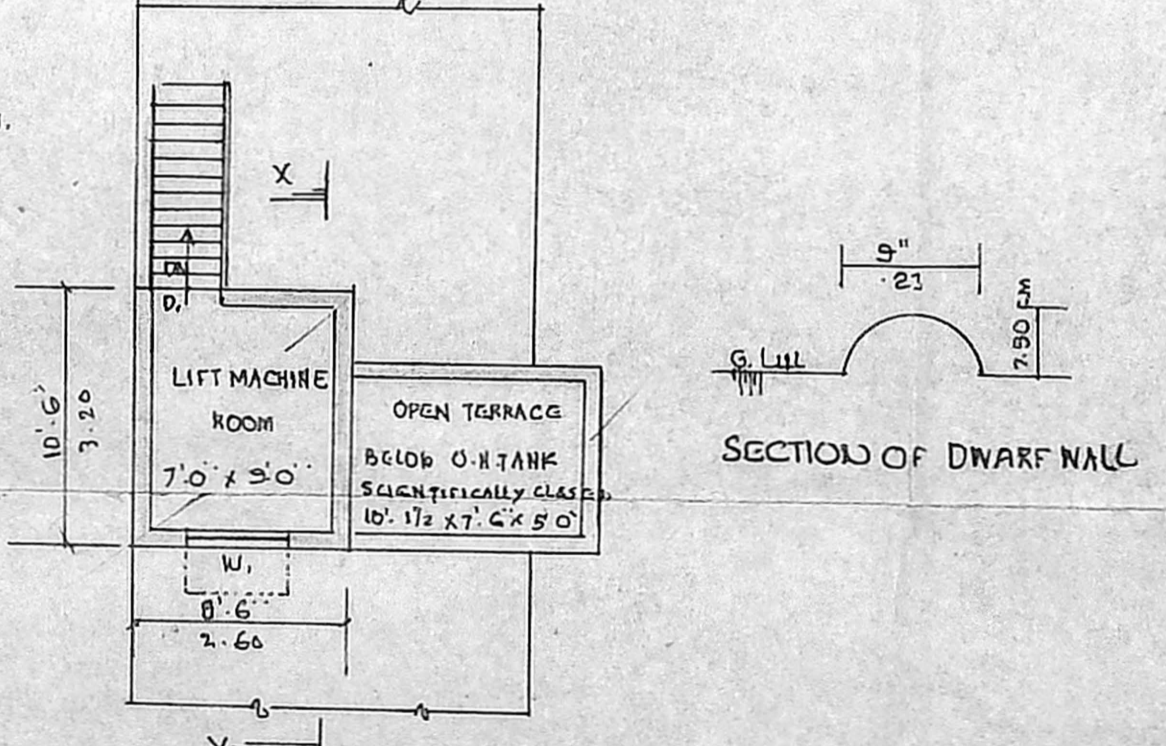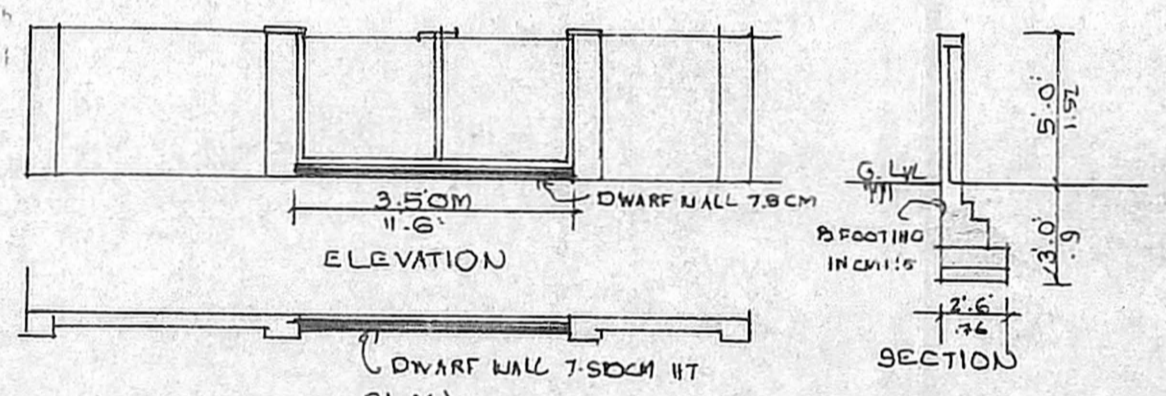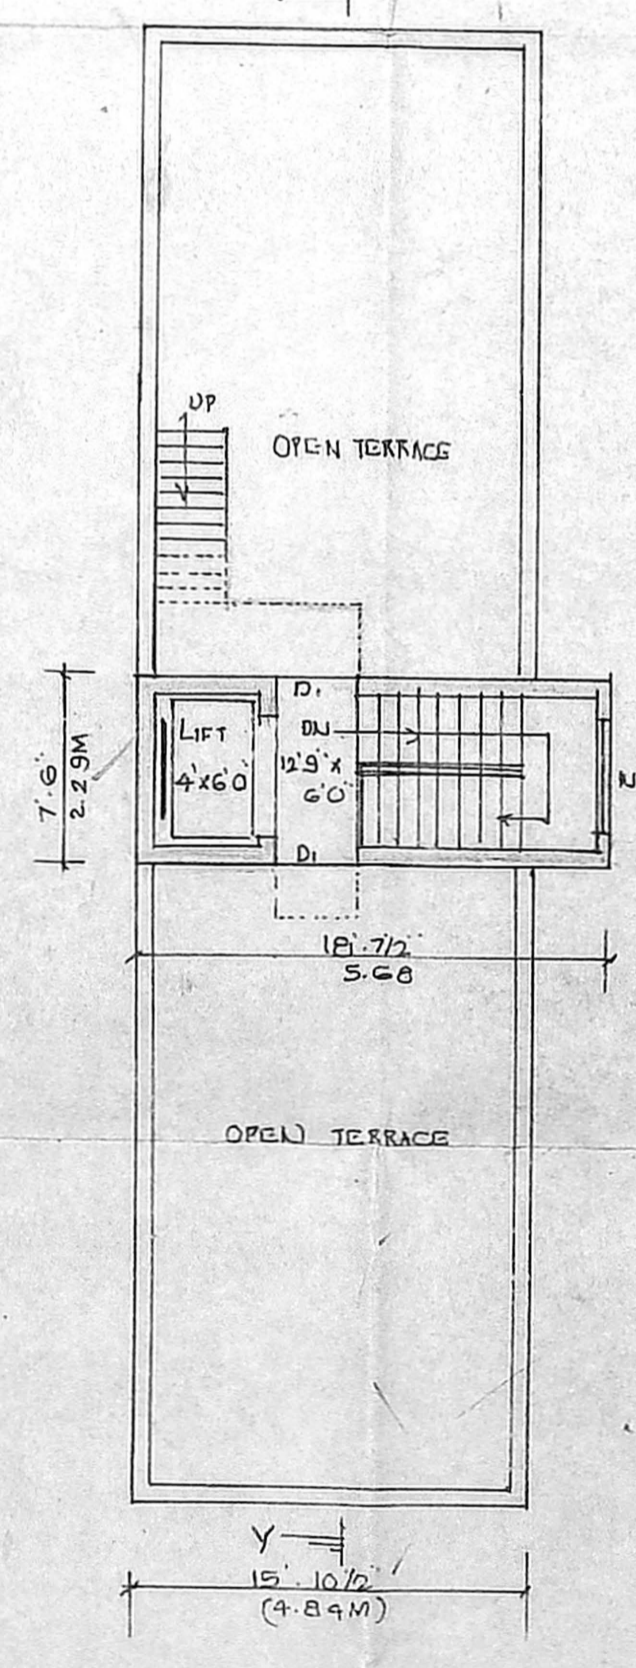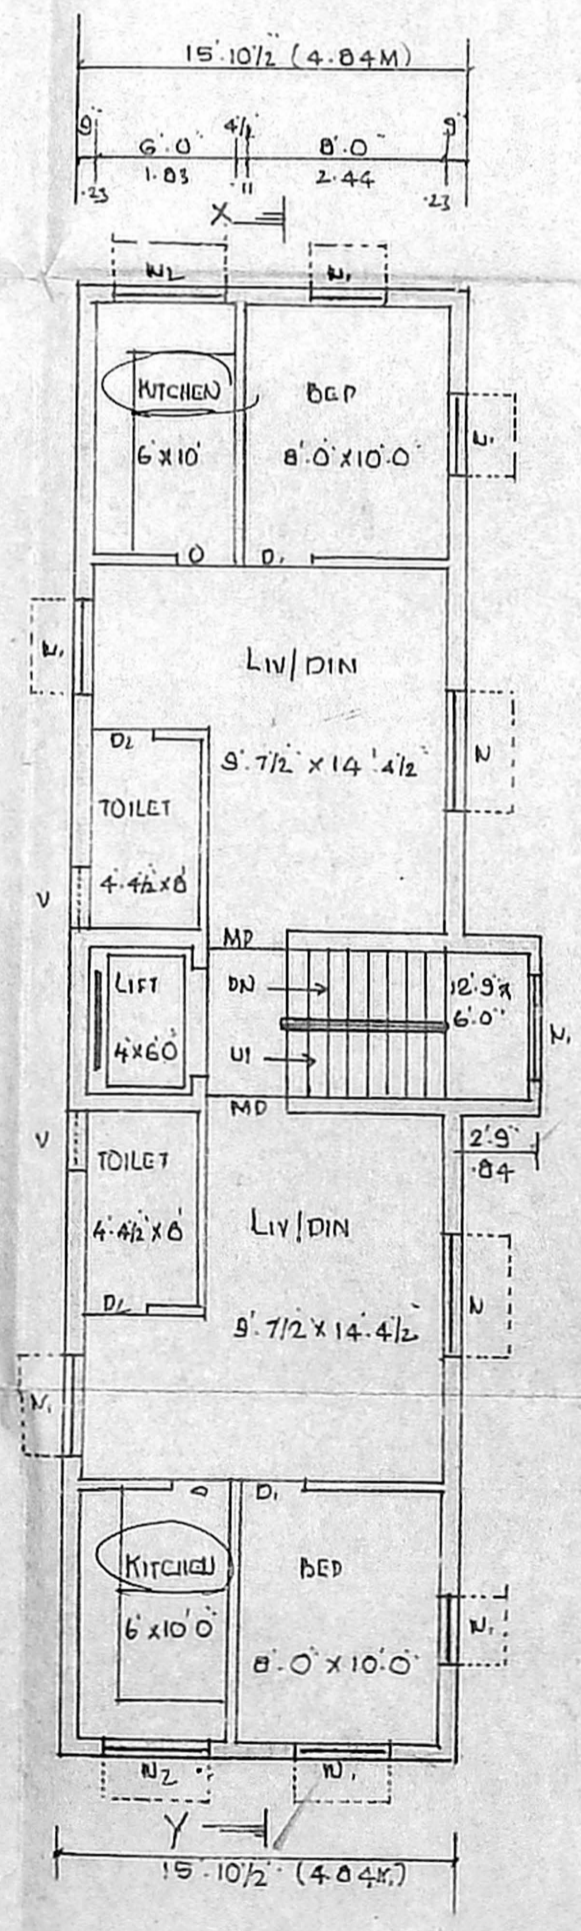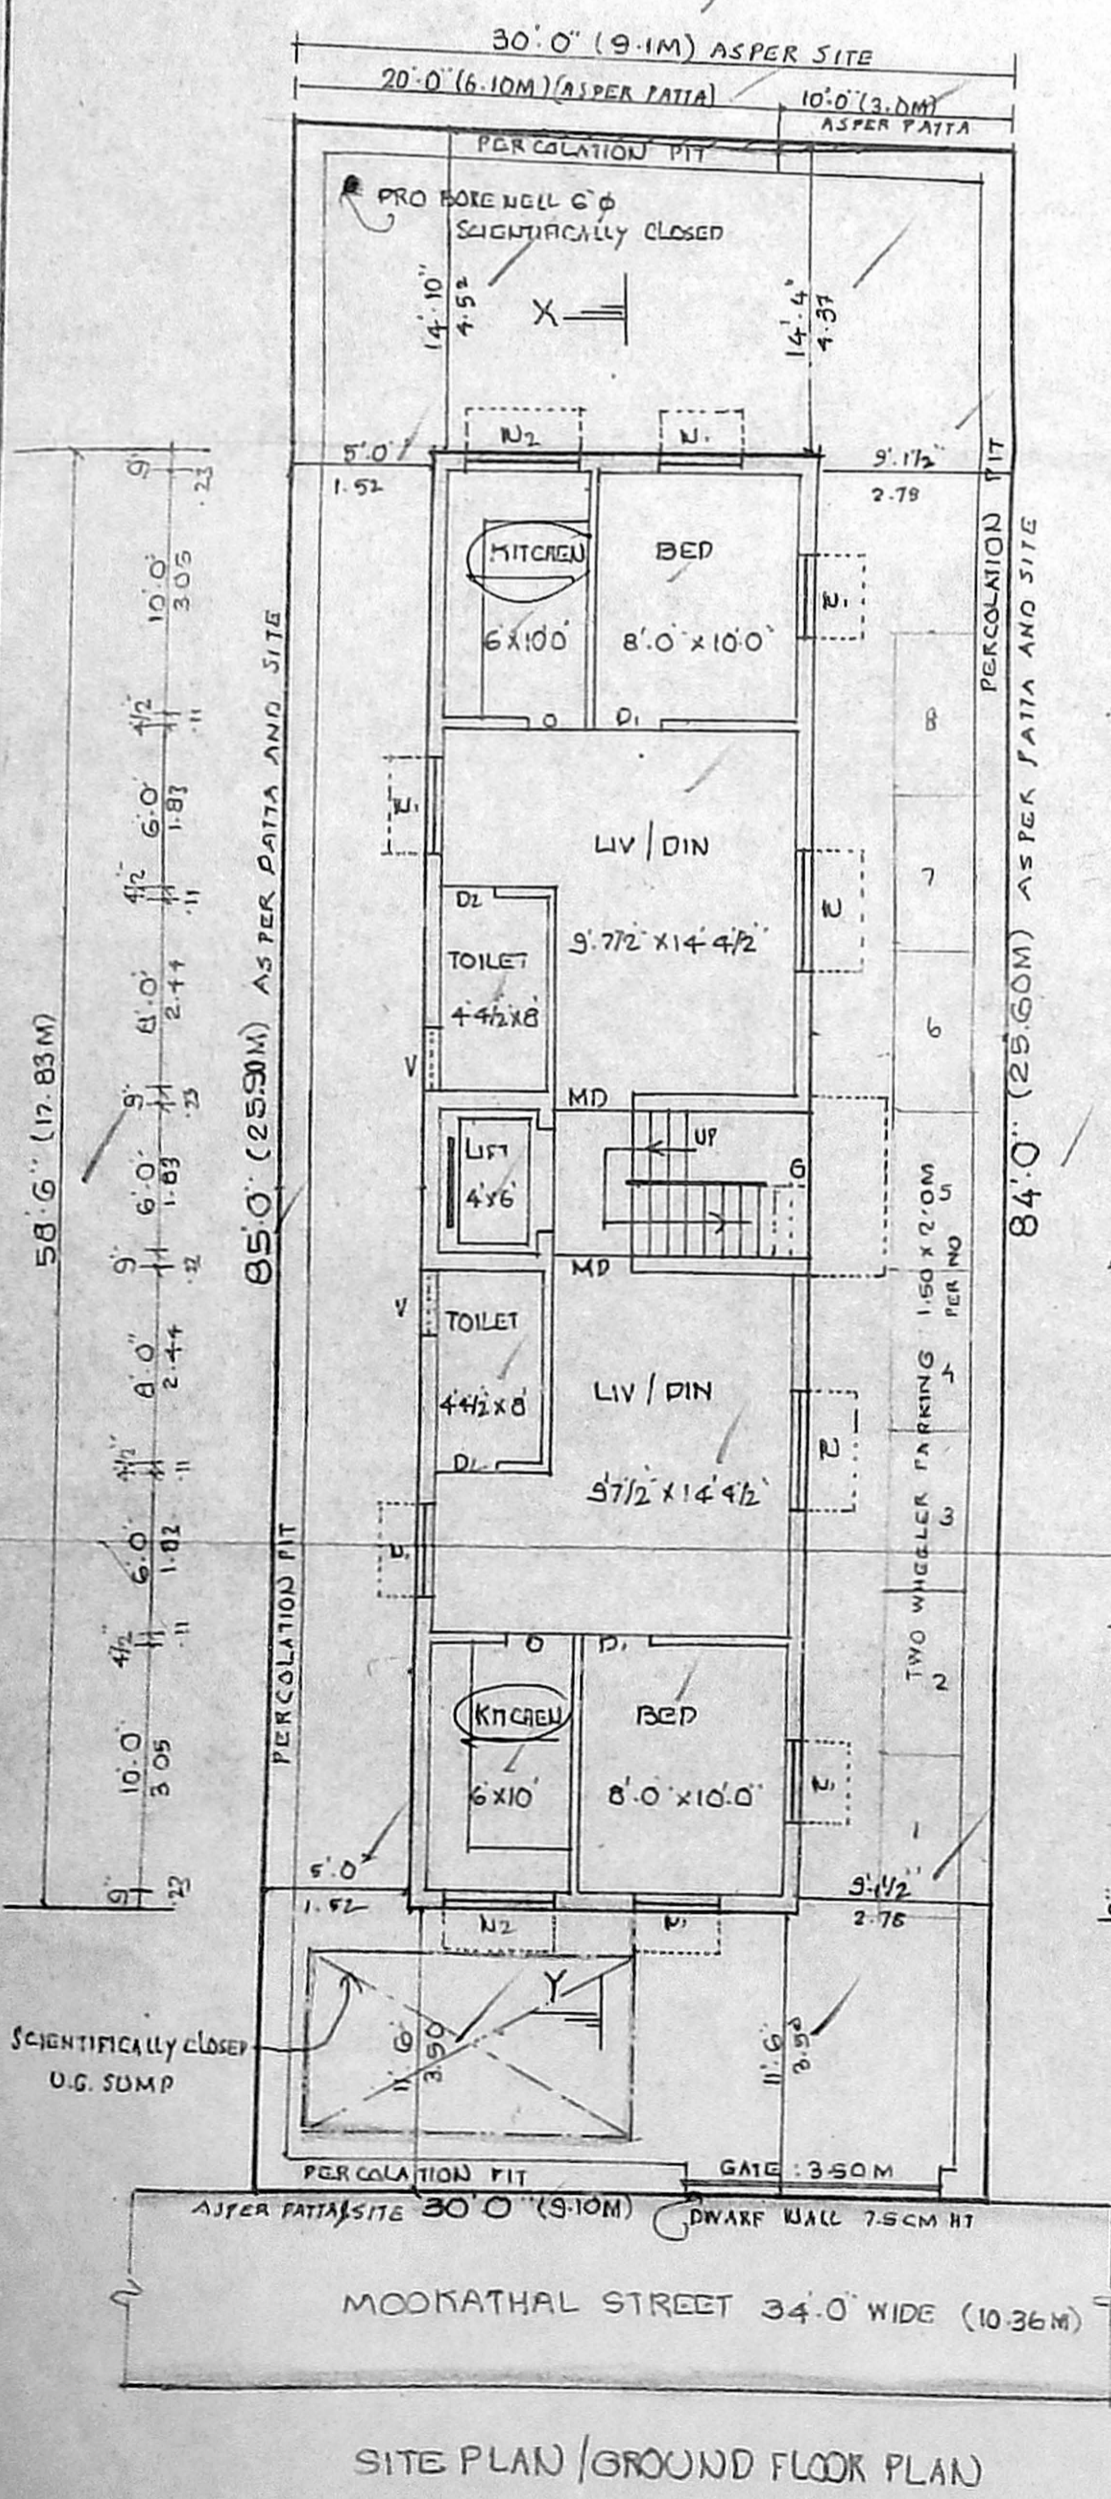

OWNER: *Chages Arindhan Varad*
 K. SELVAM, B.E., AMIE, C. Eng (I) A.I.T.V.
 Consulting Civil Eng near Chartered Eng near
 Appo ved Value & Licensed Surveyor,
 Class I Reg. No. 614 2902 2903
 Door No. 11/17, Thiruvalluvar Salai,
 Megapattinam East, Chennai-600 050.
 Ph: 2662150, Cell: 98112 82050
 (Green Channel File Not Applicable)
 LICENSED SURVEYOR