

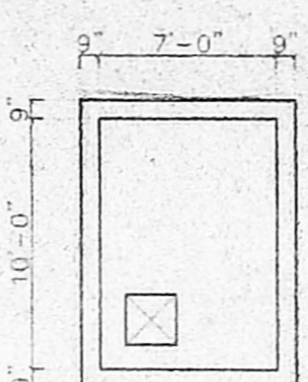
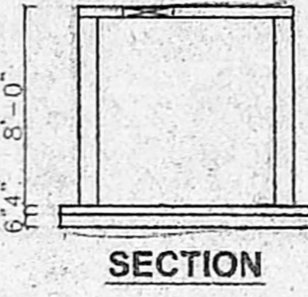
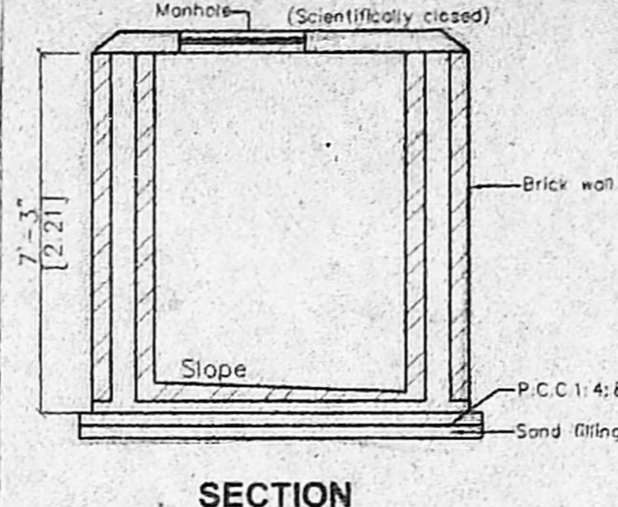
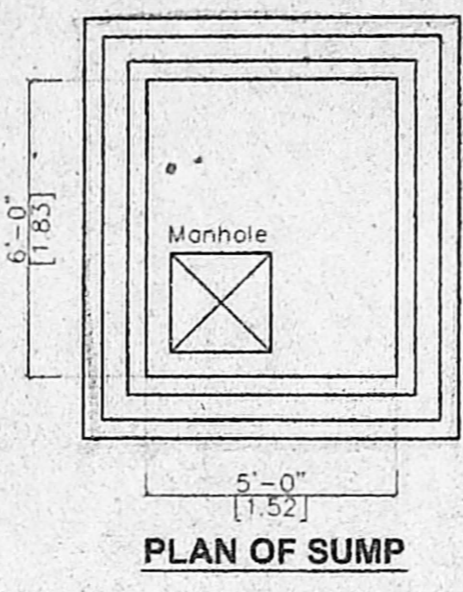
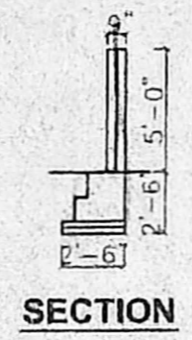
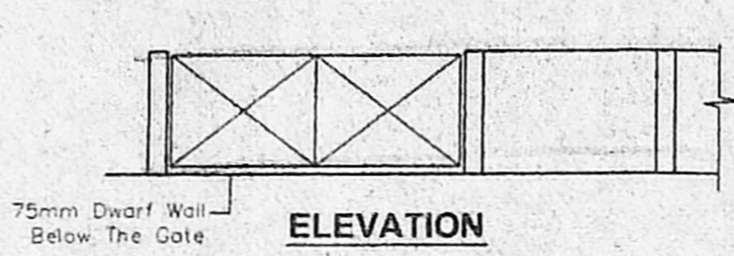
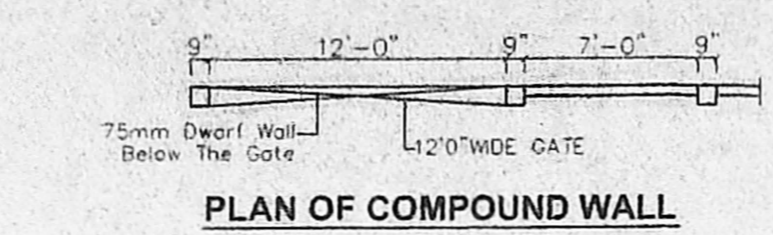
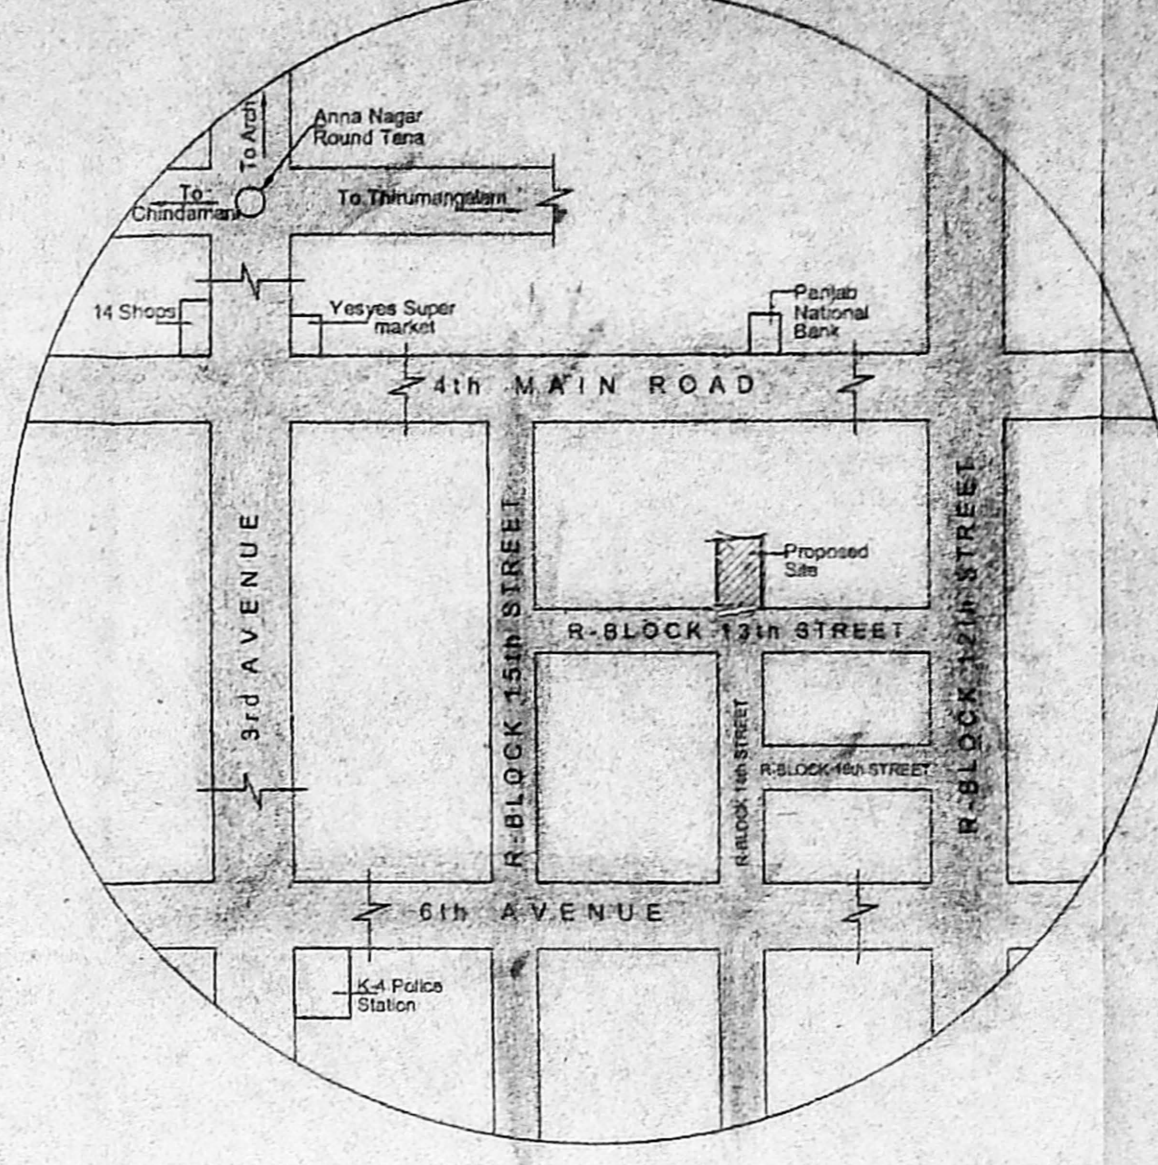


OFFICE COPY  
 B.S.P. B. 19/31/2004  
 Planning Permit No. 44087/2003  
**APPROVED**  
 SUBJECT TO THE CONDITIONS IN THIS OFFICE LETTER.  
 FOR MEMBER SECRETARY  
 CHENNAI METROPOLITAN  
 DEVELOPMENT AUTHORITY  
 CHENNAI-600 008.  
 27/11/2004

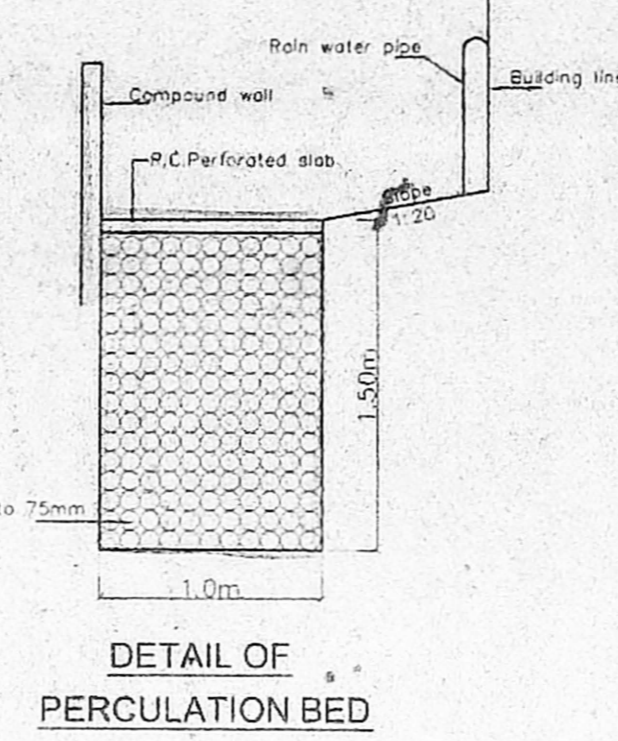

PLAN OF RAIN WATER COLLECTION SUMP

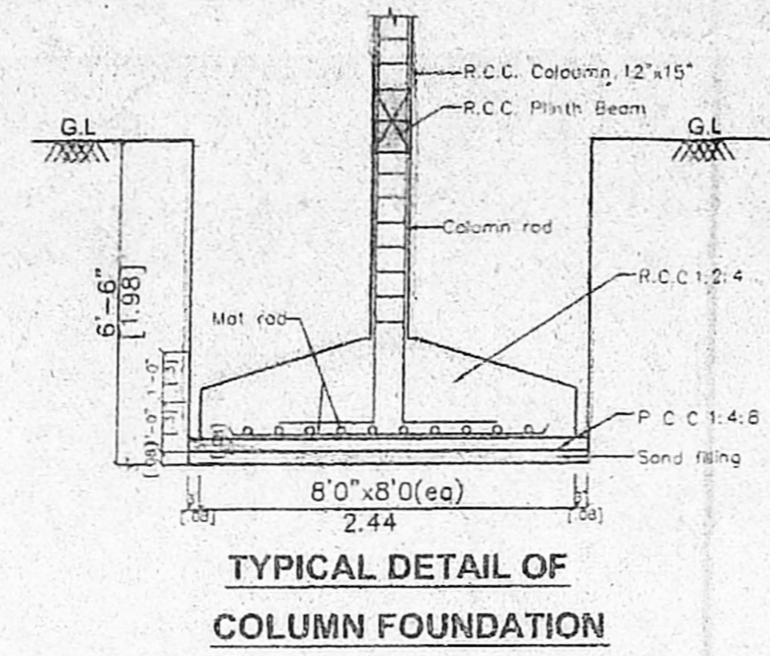

KEY PLAN (N.T. Scale)

**SCHEDULE OF JOINERY**

No.	Q.C. No.	Height	Description
D	Asst.	7'-0"	C.W. Panel door
D1	3 Squintly	7'-0"	C.W. Panel door
D2	2 P.6"	7'-0"	C.W. Flush door
D/W	2'-9"	7'-0"	C.W. Flush door
	2'-9"	4'-6"	C.W. Glazed window
W	1 A.1/1/2	4'-6"	C.W. Glazed window
W1	3'-0"	4'-6"	C.W. Glazed window
W2	3'-0"	3'-0"	C.W. Glazed window
V	2'-0"	3'-0"	Ventilator
V1	1'-7 1/2"	3'-0"	Ventilator

- Specification**
- P.C.C in C.C 1:4:8 in M-20 Grade
  - M-25 Grade Concrete to be used for R.C.C. Works
  - 230 mm Brick work in cm 1:5
  - 115 mm Brick work in cm 1:5
  - Plastering the ceiling in cm 1:3
  - Plastering the walls in cm 1:4
  - Weathering course in brick jelly lime concrete with a course of flat tiles.
  - The O.H.T. is scientifically closed.
  - The U.G sump is scientifically closed.
  - All w.c's in ground floor fixed by 0.91m from ground level.

Area statement	Sq.ft	Sq.m
Plot area (as / patta)	3993.44	371.00
<b>Proposed construction:</b>		
Slit Floor Area	119.75	11.13
First Floor Area	1854.48	172.29
Second Floor Area	1816.05	168.72
Third Floor Area	1854.48	172.29
<b>Total Builtup Area</b>	<b>5844.76</b>	<b>524.41</b>
F S I Applied for	1.414	
Plot coverage	46.44%	

**Legend**

Proposed construction:	
Boundary line:	
Roads:	

**OWNER:**

**JOB TITLE**  
**PLAN SHOWING THE PROPOSED RESIDENTIAL FLATS AT PLOT No:3861 (OLD D.No:74), NEW D.No:5, R-BLOCK, 13th STREET, ANNA NAGAR, CHENNAI - 40. BEARING T.S.No: 191, BLOCK No: 2, MULLAM DIVISION, PURASAWAKKAM - PERAMBUR TALUK, CHENNAI DISTRICT.**

Scale: 1" = 8'-0" Date: 04-12-2003

**Licensed Surveyor:**  
  
**V. SRINIVASAN, A.I.A.**  
 Registered Architect - CA 187/19755  
 Licensed Surveyor - Corporation of Chennai  
 R. A. No. 344  
 Q-Block No. 37, 17th St. Anna Nagar,  
 Chennai - 600 040. Ph: 2 628 6528

