

OFFICE COPY

APPROVED





MUNICIPAL ENGINEER

CHENNAI - 600 004

SECTION 10

DATE: 11/11/84

BY: [Signature]

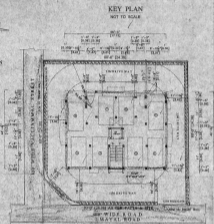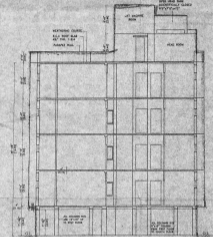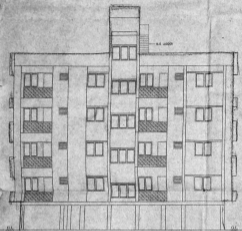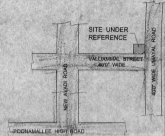

SCHEDULE OF JOINERY:

TYPE	DETAIL	SIZE
M1	DOOR	3'3" x 7'0"
D	DOOR	3'0" x 7'0"
S1	SCREEN	2'8" x 6'0"
M	WINDOW	3'0" x 4'6"
M1	WINDOW	4'0" x 6'0"
M2	WINDOW	4'0" x 5'0"
V	VENTILATOR	8'0" x 2'0"

SPECIFICATION:

FOUNDATION: CONCRETE FOOTING

WIND BRACE: C/4 IN STEEL STRUCTURE

FRAPINGS: 1/4 IN STEEL SHEET PILING

CEILING: 1/2 IN Gypsum Board

F.L.C.: TESTED GYPSUM BOARD

ROOFING: 2 IN GYPSUM BOARD

WALLING: ALL WOOD WORKING STREET QUALITY TIMBER

WATERPROOFING: 2 IN GYPSUM BOARD OVER 1/2 IN GYPSUM BOARD

PAINTING: BLUE GRAY COLOUR PAINT

COLOUR INDEX:

PROPOSED: [Symbol]




BOUNDARY: [Symbol]

AREA STATEMENT

	Sq Ft.	Sq M.
TOTAL SITE EXTENT	6401.00	594.07
GROUND FLOOR	186.00	17.27
FIRST FLOOR	2470.00	228.93
SECOND FLOOR	2470.00	228.93
THIRD FLOOR	2470.00	228.93
FOURTH FLOOR	2070.00	192.88
TOTAL FLOOR AREA	9666.00	897.87
PLOT COVERAGE	33.5%	
F.S.I.	1.43	

PLAN SHOWING THE PROPOSED CONSTRUCTION OF RESIDENTIAL BUILDINGS AT PLOT NO. 20 PART, OLD DOOR No. 22, NEW DOOR No. 2, VALAMBAKKAM STREET, KILPAUR, T.N. No. 91, BLOCK No. 4, SOMMER VILLAGE, CHENNAI - 600 015.

SCALE: 1" = 8'0" (1:100)

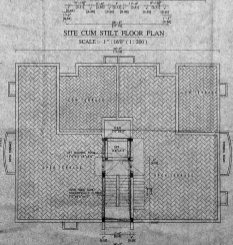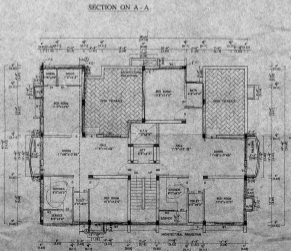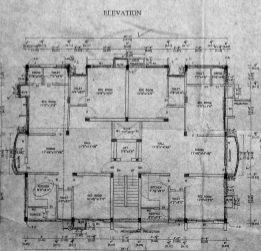

S. H. H.

K. SIVARAM, D. [Signature]

MUNICIPAL ENGINEER

CHENNAI - 600 004

DATE: 11/11/84

BY: [Signature]