


FOURTH FLOOR PLAN

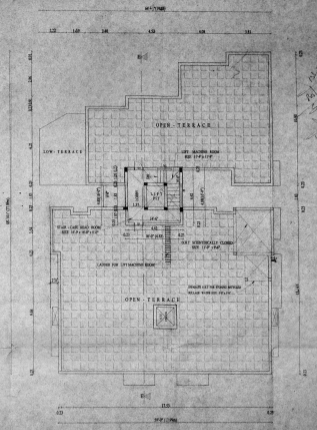

TERRACE FLOOR PLAN

M.P.
 P. J. Prabhakar
 S. S. Srinivasan
 S. S. Srinivasan
 S. S. Srinivasan
 S. S. Srinivasan

Approved
 FOR M. R. RAGAVENDRA REDDY (P.A. HOLDER)
 CHENNAI MUNICIPAL CORPORATION
 DEVELOPMENT AUTHORITY
 CHENNAI-600 006

PLAN SHOWING THE PROPOSED CONSTRUCTION OF RESIDENTIAL FLATS AT DOOR NO. 4, NEW NO. 9,
 R/S NO: 138/7, BLOCK NO: 16, APPAH GARDEN ROAD, EGMORE VILLAGE, CHENNAI - 10
 EGMORE - NUNGAMBAKKAM TALUK, CHENNAI - DISTRICT.

SPECIFICATIONS

- FOUNDATION - R.C.C. ON P.C.C. FOUNDATION OVER P.C.C. 150-60
- FLOORING - MOSAIC FLOORING OVER P.C.C. 45-55MM.
- STRUCTURE - BRICK WORK IN CM 1:5 M.C.
- PLASTERING - CHENNAI MORTAR IN 1:4 M.C.
- ROOF SLAB - R.C.C. ROOF SLAB 12-243EL.
- WATERPROOFING - TWO LAYERS OF PRESSED TILES OVER BRICK JELLY WITH LIME MORTAR.
- KITCHENRY - WITH BEST DEKAM TRAIL WOOD.

SCALE

SCALE: 1"=40'

DATE: 3-12-80

COLOR CODE

PAINTED - ○

ROAD - ○

KITCHENRY - ○

OWNER


B. Raghavendra

M. RAGAVENDRA REDDY (P.A. HOLDER)
 CHENNAI MUNICIPAL CORPORATION
 DEVELOPMENT AUTHORITY
 CHENNAI-600 006

ARCHITECTS


M. ALICISEHAIAH
 SORANAGA ENTERPRISES
 ARCHITECTS AND ENGINEERS
 SARASWATHI ROAD, FIRST FLOOR
 T. NAGAR, CHENNAI - 600011



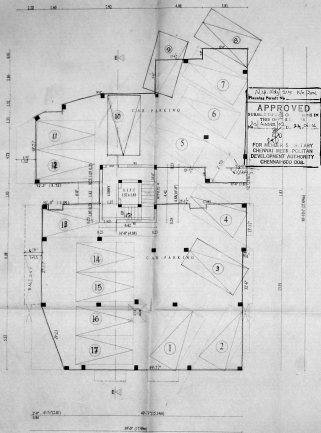

0.10.1964 (10) 1000 Sq. Ft. (2000)
 Planned Perft. No. _____
APPROVED
 SERIAL NO. 138/7/10
 THIS OFFICE
 DATED 10.10.64
 FOR REGISTRATION BY
 CHENNAI BEER POLYMER
 DEVELOPMENT AUTHORITY
 CHENNAI-600017

STILTS FLOOR PLAN

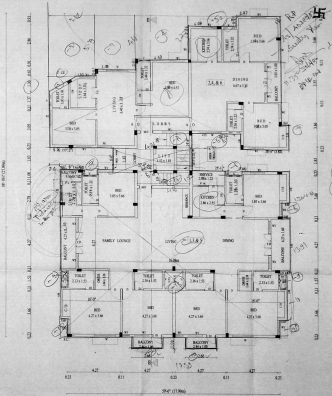

TYPICAL FLOOR PLAN (JUL & III FLOORS)

PLAN SHOWING THE PROPOSED CONSTRUCTION OF RESIDENTIAL FLATS AT DOOR NO. 7, NEW NO. 9,
 R.S.NO: 138/7, BLOCK NO: 10, APPAI GARDEN ROAD, EGMORE VILLAGE, CHENNAI - 10
 EGMORE - NUNGAMBAKKAM TALUK, CHENNAI - DISTRICT.

JOINERIES	
FD	FRESH DOOR
MD	DOOR
D	DOOR
DS	DOOR
W	WINDOW
W1	WINDOW
WR	KIT WINDOW
W2	WINDOW
W3	WINDOW
FRS	FRESH WINDOW
V	VENTILATOR
V1	VENTILATOR
FD	FRESH DOOR
CD	COLLAPSIBLE DOOR

SCALE 1"=8'-0"
 DATE 15-10-64

COLOUR INDEX
 PROPOSED - ○
 READ - ○
 SKETCHED - ○

OWNER

B. Raghavendra Reddy

ARCHITECTS

M. RAJESHVARAN & CO. P. R. S. NO. 138/7, BLOCK NO. 10, APPAI GARDEN ROAD, EGMORE VILLAGE, CHENNAI - 10.

M. AJIDHESHAHAH
 SHANMUGA ENTERPRISES
 ARCHITECTS AND ENGINEERS
 306/24, LALLAR ROAD, FIRST FLOOR
 T. NAGAR, CHENNAI - 600017

FOR MR. B. RAGAVENDRA REDDY (P. A. HOLDER)

LICENSER SURVEYOR

22-2834/0662

