
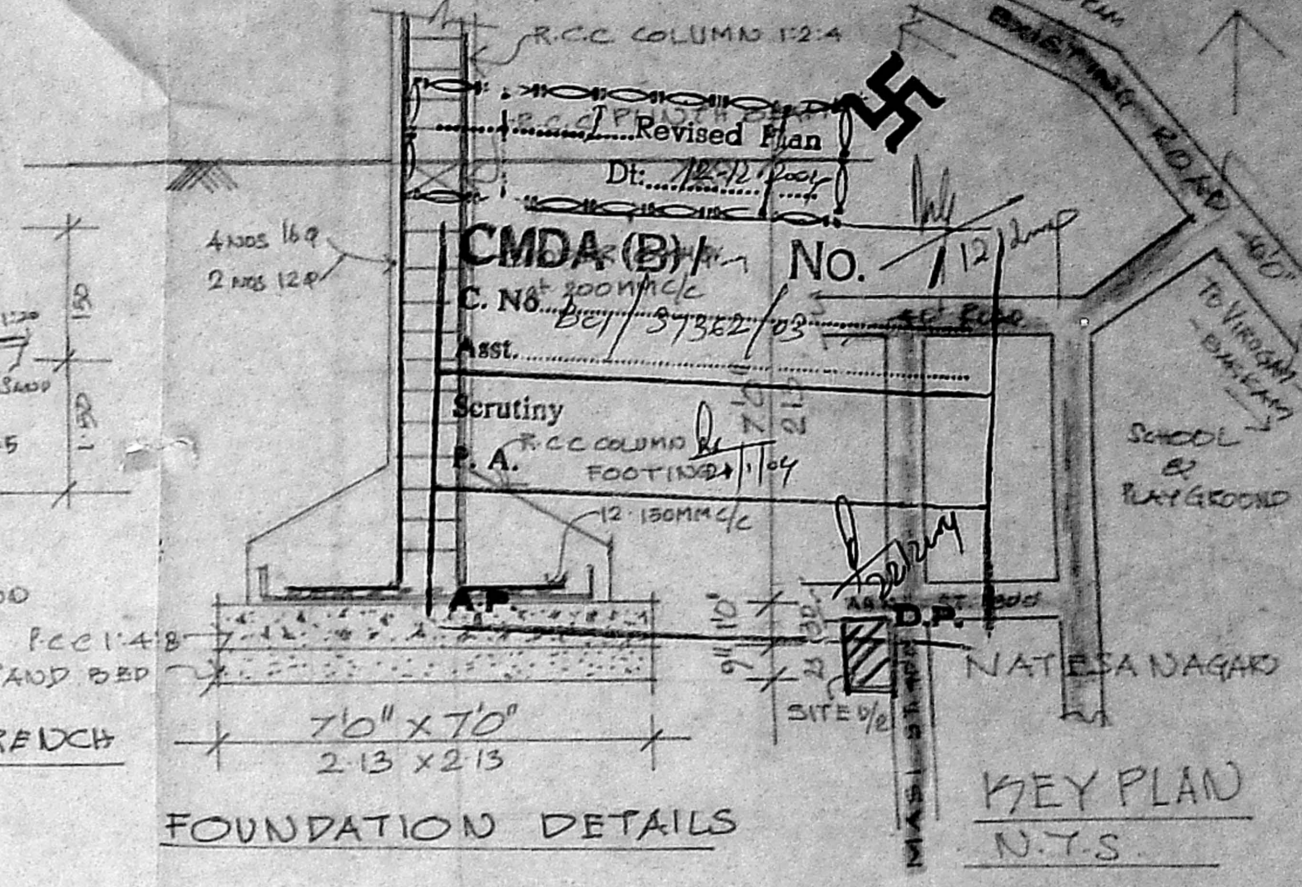





LIFT M/C ROOM ABOVE LIFT ROOM
 O.H.T ABOVE O/C H/W HERMETICALLY SEALED 6'6" X 2'0" X 4'0" (3'00 X 2'74 X 1'20)

LIFT M/C ROOM ABOVE LIFT ROOM
 R.C.C. ROOF SLAB 4 1/2" TK MIX 1:2:4
 WEATHERING COURSE
 PARAPET WALL 9" TK

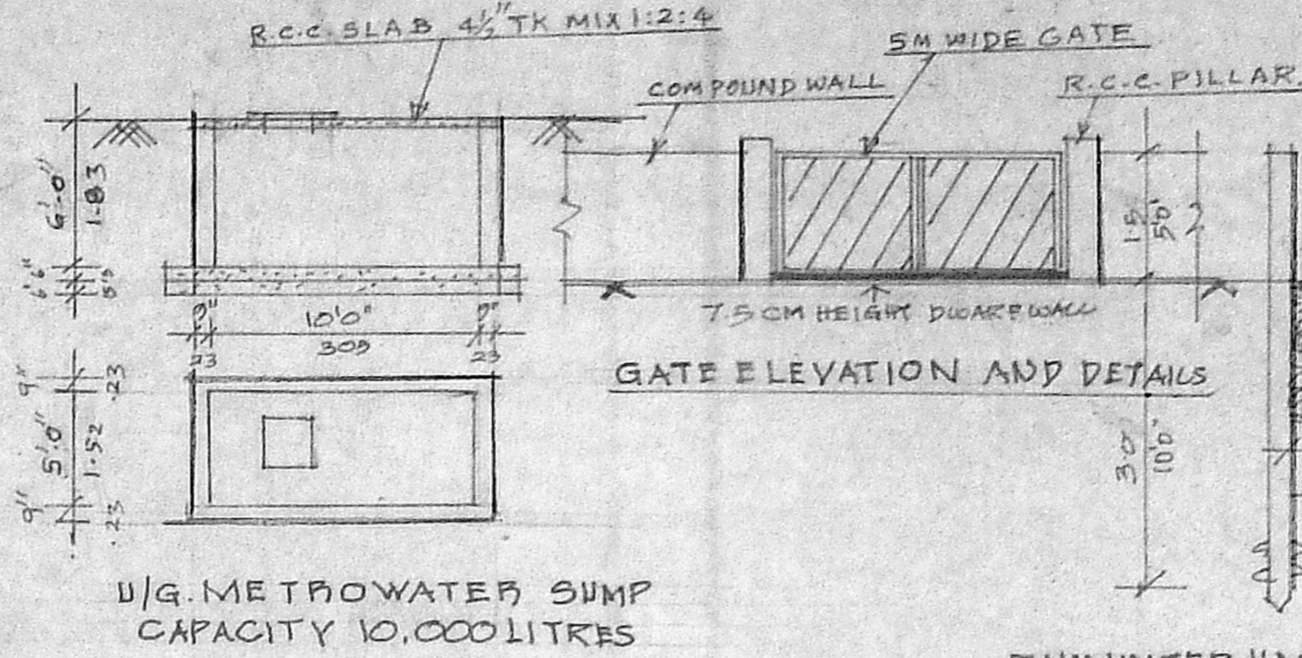

APPROVED
 SUBJECT TO THE CONDITIONS IN THIS OFFICE LETTER
 No. B/SP/08/03/17/2004
 Date 7-5-04
 FOR MEMBER SECRETARY
 CHENNAI METROPOLITAN
 DEVELOPMENT AUTHORITY
 CHENNAI-600 008.

U/G. METROWATER SUMP CAPACITY 10,000 LITRES
 RAIN WATER HARVEST TRAY

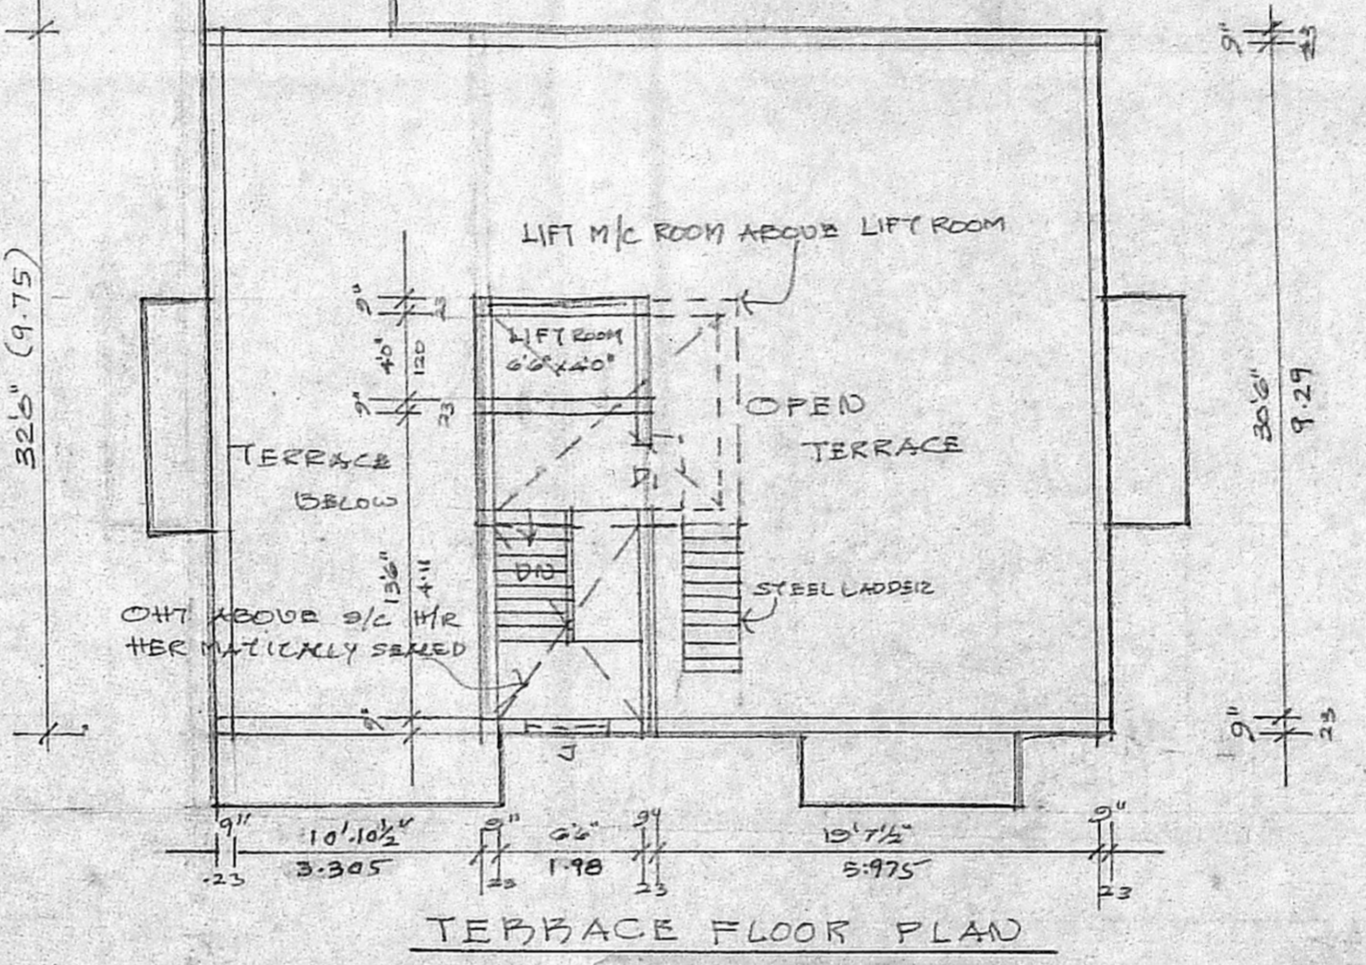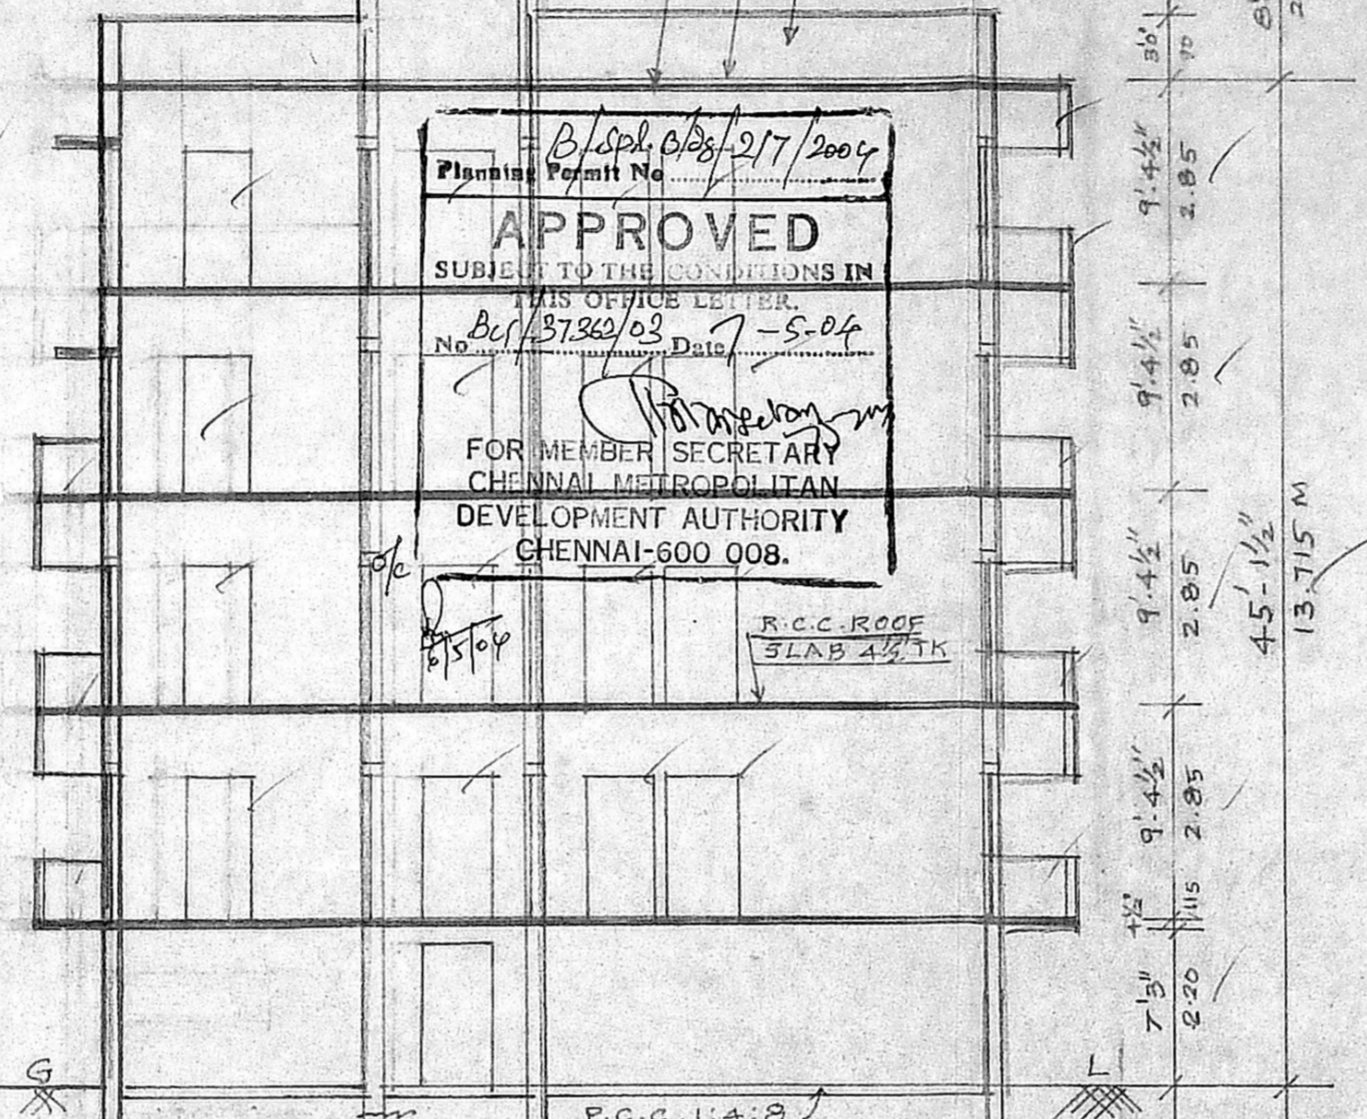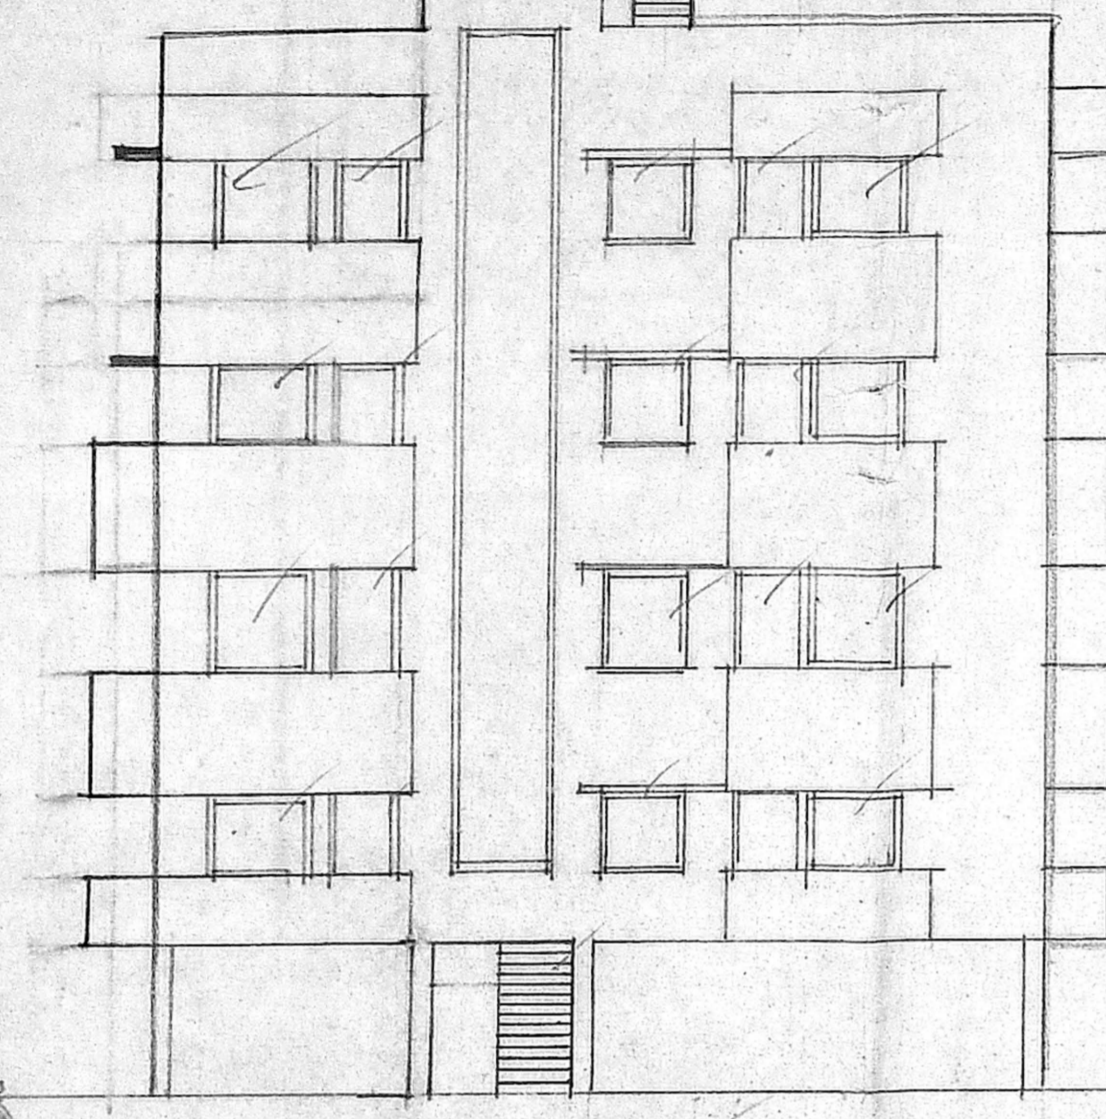

PLAN SHOWING THE PROPOSED STILL PARKING FLOOR AND FOUR FLOORS RESIDENTIAL BUILDING AT PLOT NO 135 & 136 ANANI STREET OF CHINMAYANGAR STAGE II INT.S.NO:124/2, BLOCK NO:1 OF SENCHERI VILLAGE, EGMORE-NUNGAMBAKHAM TALUK, CHENNAI CITY CORPORATION OF CHENNAI CORP. DIVISION NO.65 ZONE NO V SCALE :1:100 (8 FEET TO AN INCH)

| JOINERY DETAIL: | COLOUR INDEX |
|---|---------------|
| MD - MAIN DOOR 3'6" x 7'0" - 109 x 213 | PROPOSAL |
| P1 - DOOR 2'0" x 7'0" - 070 x 213 | |
| P2 - DOOR 2'6" x 7'0" - 076 x 213 | ROAD |
| W - WINDOW 6'0" x 4'0" - 180 x 137 | |
| V1 - WINDOW 3'6" x 4'0" - 109 x 137 | SITE BOUNDARY |
| V - VENTILATOR 2'0" x 1'6" - 060 x 045 | |
| V1 - VENTILATOR 6'0" x 1'6" - 180 x 045 | |
| J - R.C.C. JOLLY TO SIZE | |

| AREA STATEMENT | |
|------------------------------------|-----------------------------------|
| STILT FLOOR AREA | = 158 SQFT - 14.68 m ² |
| FIRST FLOOR AREA | = 1416.50 " - 131.60 " |
| SECOND FLOOR AREA | = 1416.50 " - 131.60 " |
| THIRD FLOOR AREA | = 1416.50 " - 131.60 " |
| FOURTH FLOOR AREA | = 1410.41 " - 131.02 " |
| TOTAL FLOOR AREA (NETT F.S.I AREA) | = 5817.91 " - 540.50 " |
| NON - F.S.I AREA | (122.00) " - 104.24 " |
| TOTAL | 6939.91 " - 644.74 " |
| COVERAGE : | 36.93 % F.S.I - 1.489 |
| NO OF PARKING LOTS : | 4 NOS CARS 4 NOS T.V |
| SITE EXTENT. | 3907 SQFT / 363.00 m ² |

OWNER *Adul*

S. ATHIYANAN, B.E.
 Class-I, Licensed Surveyor - No. 192
 Corporation of Chennai
 5, Nathami Street, T. Nagar,
 Chennai - 17 Phone: 2813 0824
 Mobile 31038340

LICENSED SURVEYOR

