



TERRACE PLAN

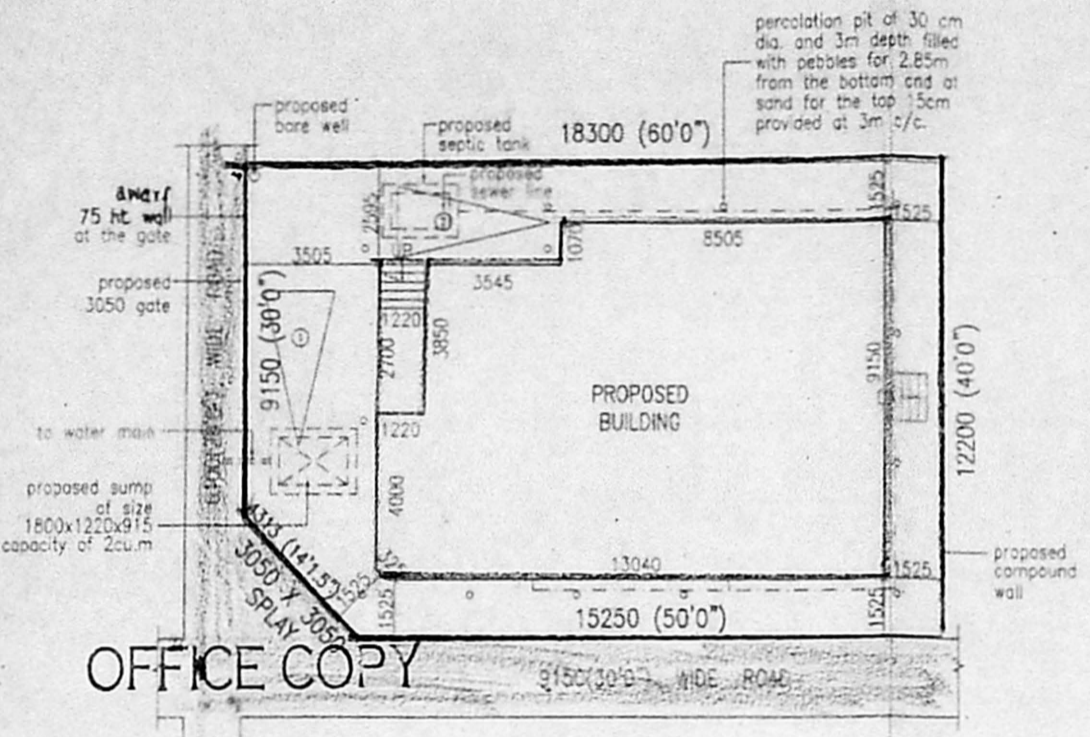


SITE PLAN (SCALE = 1:200)


Planning Permit No. A/001840/Leb/2004
APPROVED
 SUBJECT TO THE CONDITIONS IN THIS OFFICE LETTER
 No. A/11478/ob Date 17-09-2004
 FOR MEMBER SECRETARY
 CHENNAI METROPOLITAN
 DEVELOPMENT AUTHORITY
 CHENNAI - 600 008.

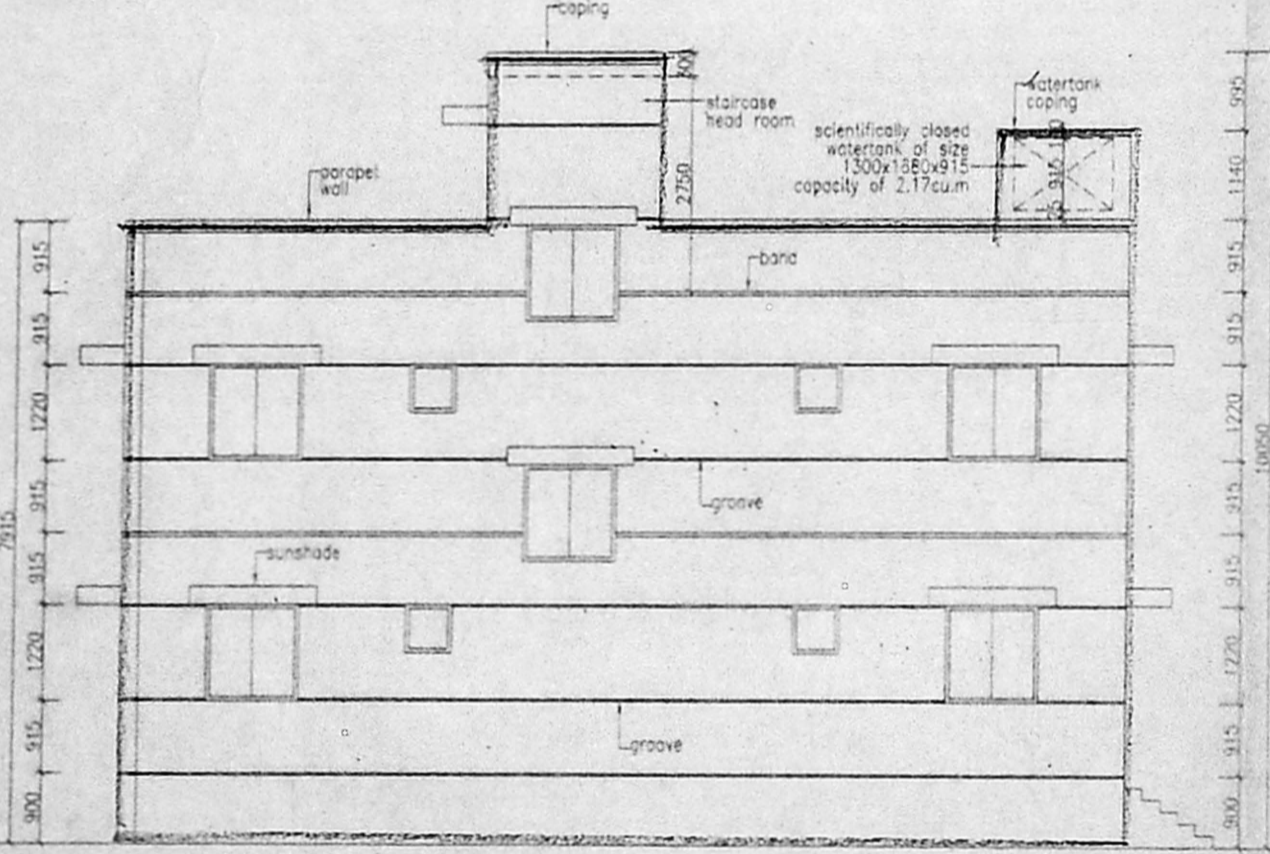


FRONT ELEVATION

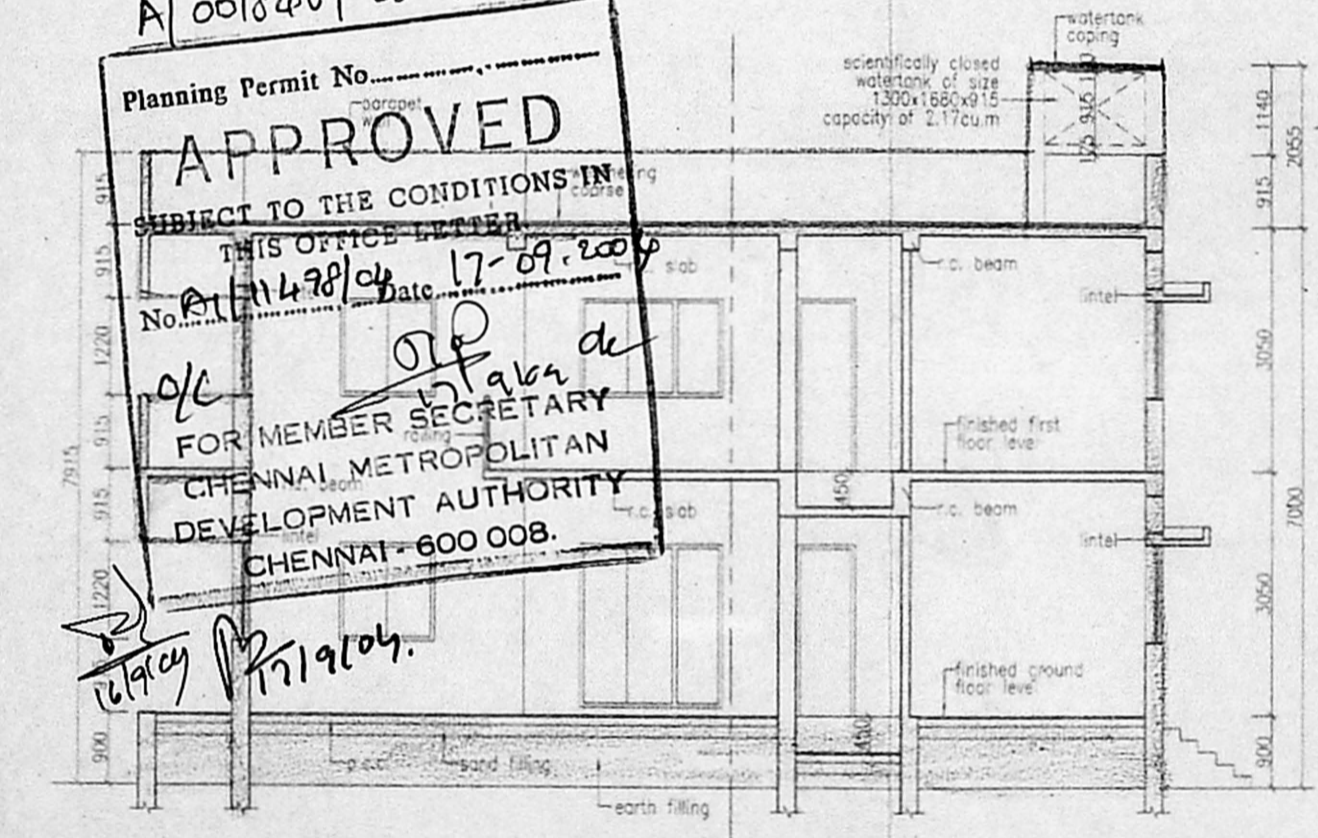


SECTION A-A

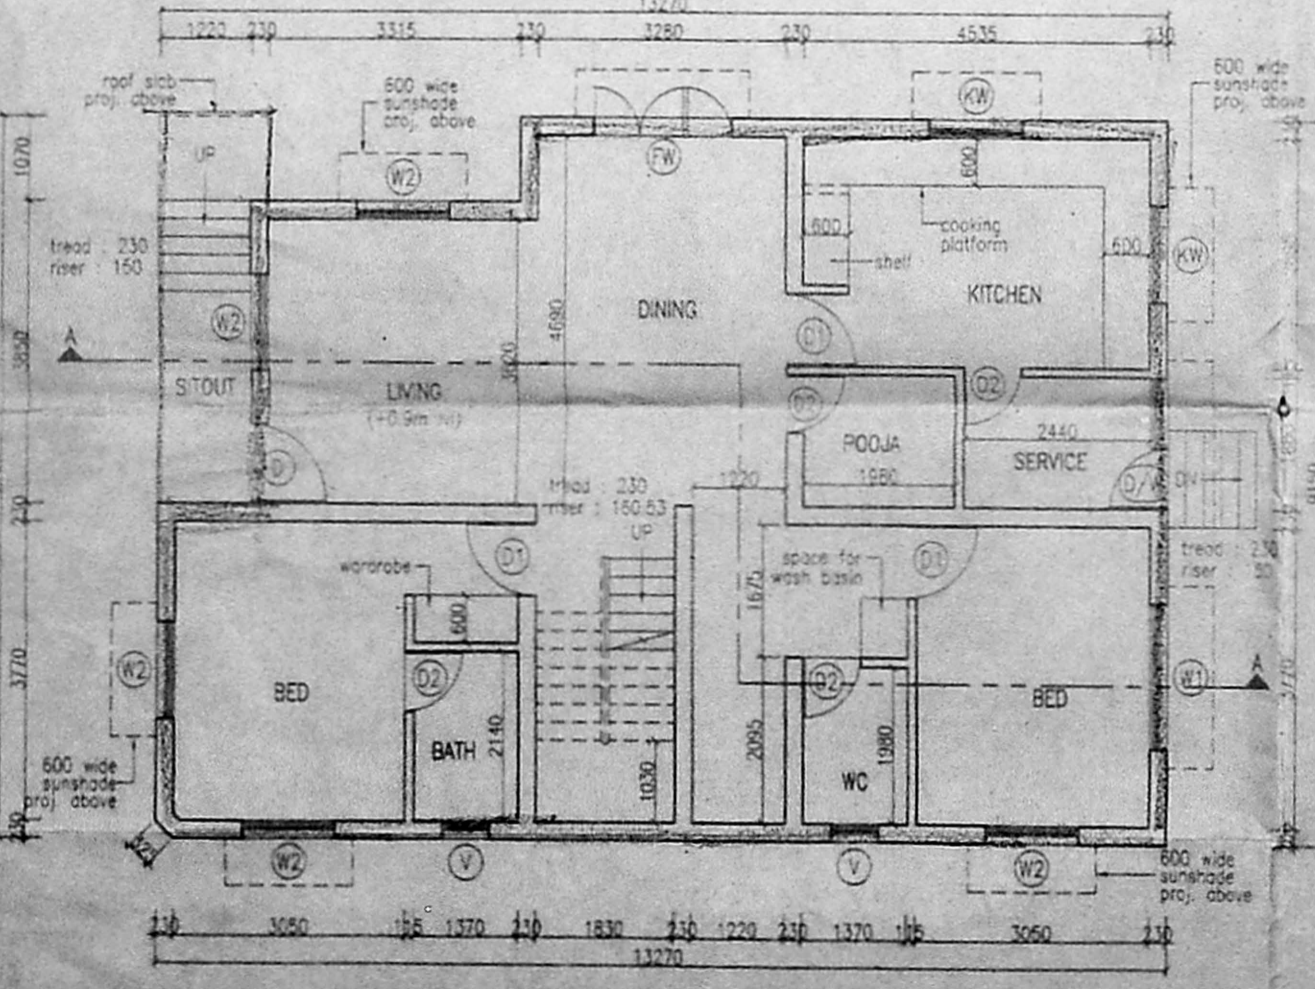


GROUND FLOOR PLAN

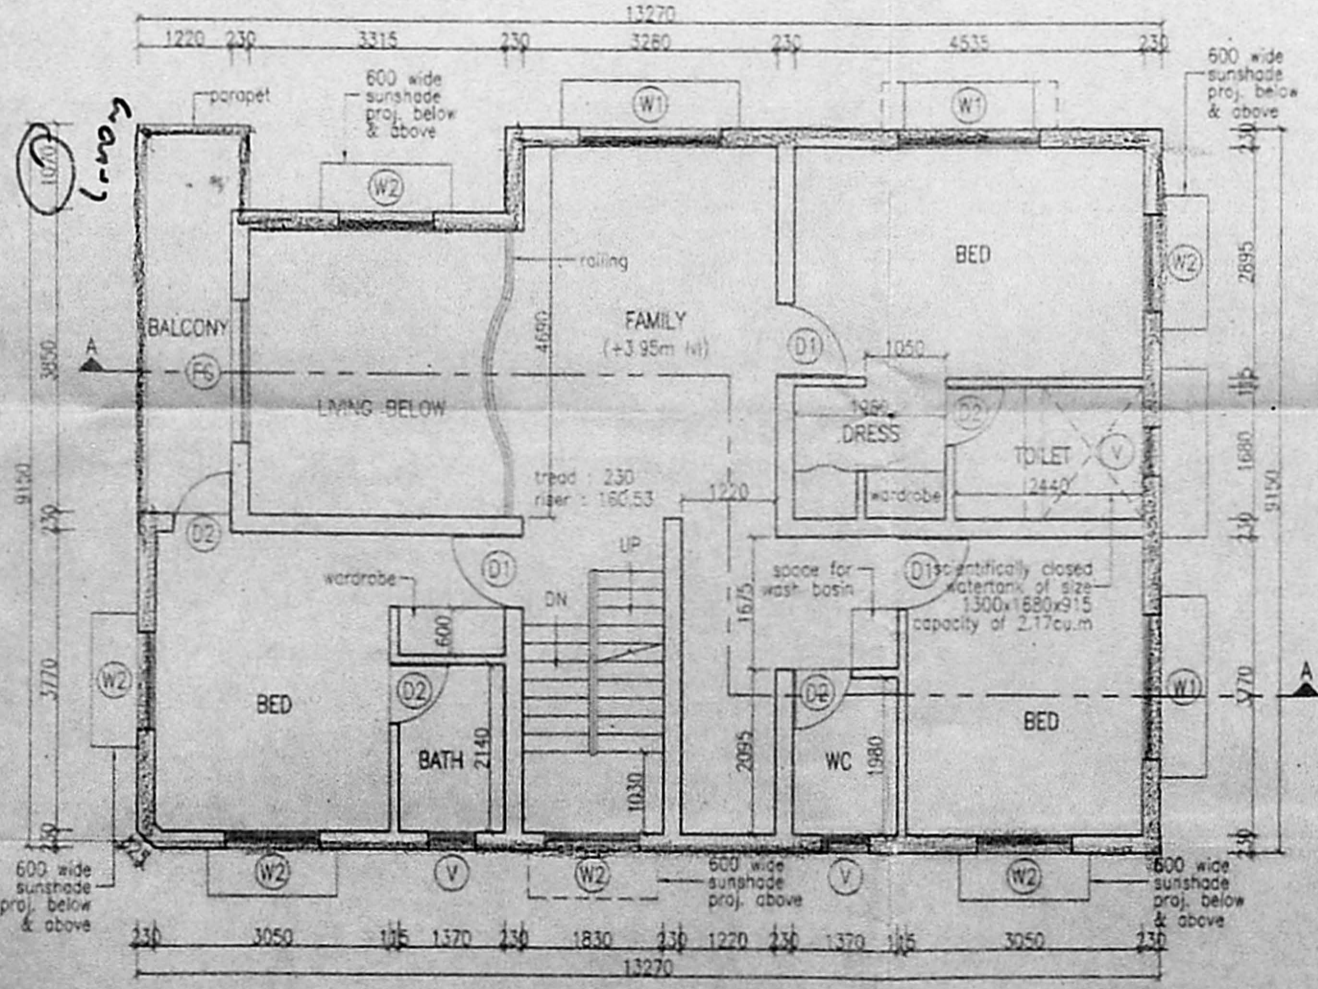

FIRST FLOOR PLAN

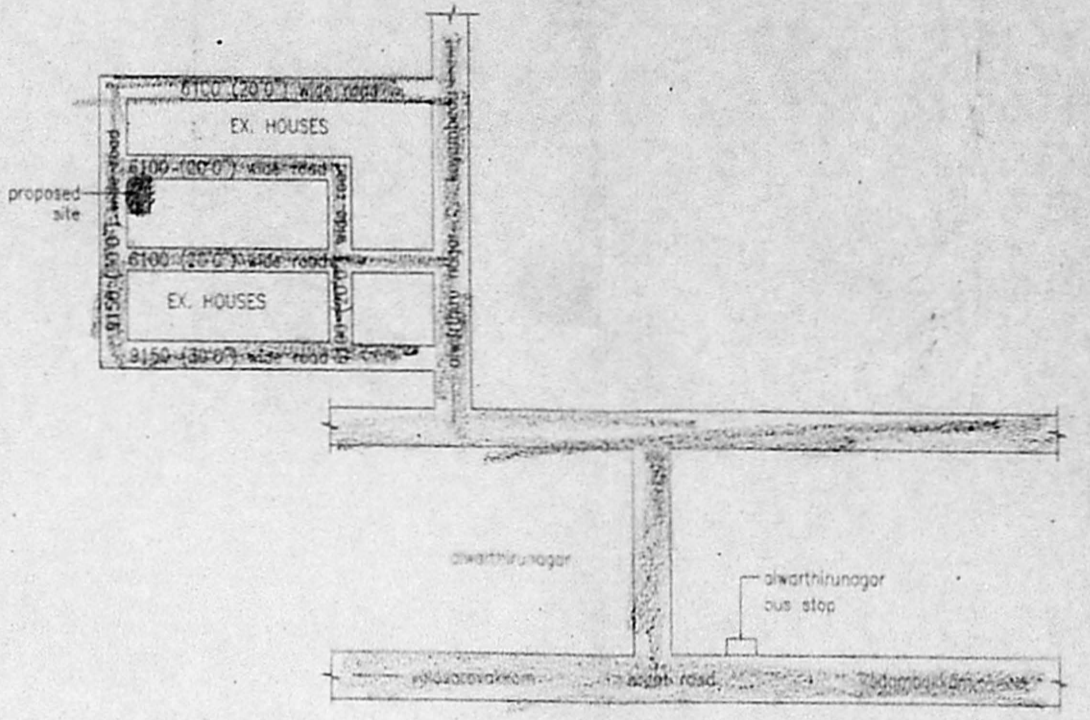


KEY PLAN (NOT TO SCALE)

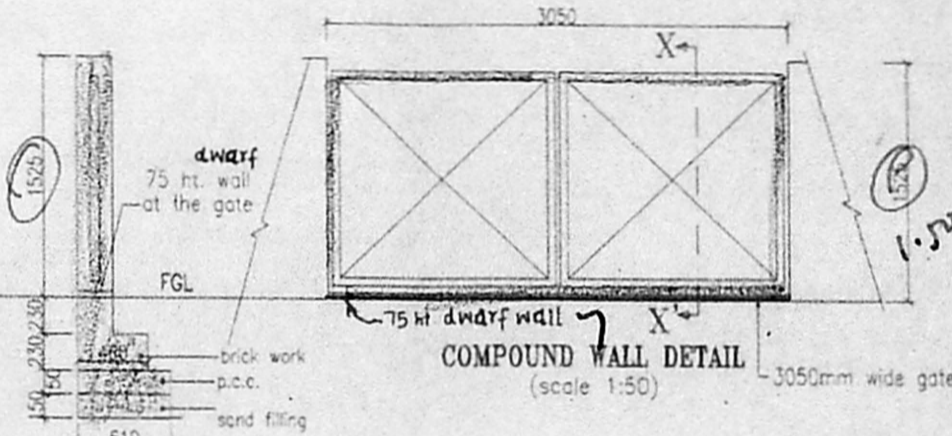


COMPOUND WALL DETAIL (scale 1:50)


SECTION AT X X' (scale 1:50)

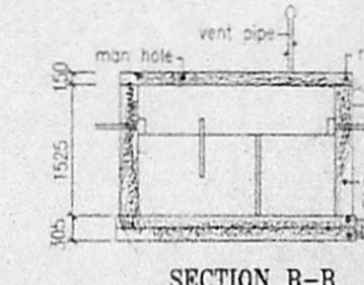


SECTION B-B

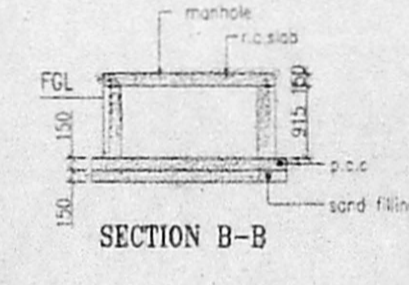


SECTION B-B

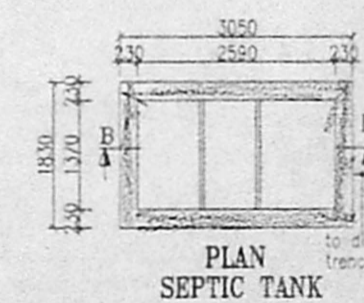


PLAN SEPTIC TANK

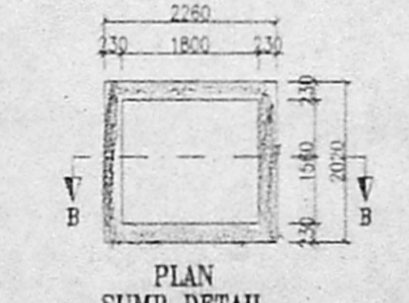

PLAN SUMP DETAIL (naturally settled)

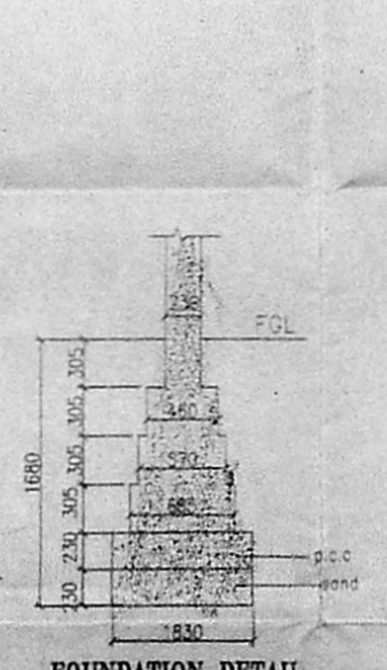

FOUNDATION DETAIL (scale 1:50)

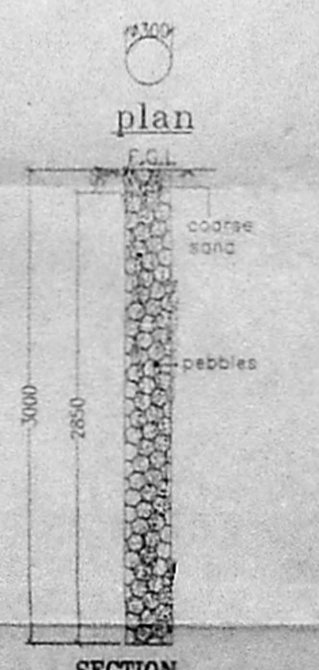

SECTION DETAILS OF PERCOLATION PIT (scale 1:50)

SPECIFICATION

FOUNDATION	A/11478/ob
SUPER STRUCTURE	RCC
FLOORING	RCC FLOORING FINISHED WITH MOSAIC TILES
PLASTERING	INTERIOR WITH CM 1:4 EXTERIOR WITH CM 1:3
PAINTING	3 COATS OF DISTEMPER FOR INNER WALLS
JOINERY	BEST HUMAN TEAKWOOD

SCHEDULE OF JOINERY
 CMDA A CHANNEL

C. No.	A/11478/ob
Scrutiny Plan / Revised Plan	
P. A. I.	
APPROVED	
D.P.	

AREAS

PLOT AREA	218.60
GROUND FLOOR	116.32
FIRST FLOOR PLAN	106.30
TOTAL BUILTUP AREA	222.62
F.S.I.	1.02
PLOT COVERAGE	53.21%
CAR PARKING REQUIRED	2 nos.
CAR PARKING PROVIDED	2 nos.

REFERENCE

PROPOSAL	
ROAD	
BOUNDARY	
SEWER LINE	
WATER LINE	

PROPOSED RESIDENCE FOR MR. M. RAMASUBRAMANI AT PLOT NO. 43, S.NO 406/6 & 407/6, BALAJI NAGAR, NERKUNDRAM VILLAGE, AMBATTUR TALUK, THIRUVALLUVAR DISTRICT.
 LAYOUT APPROVAL DDTP NO. 365/73

SCALE : 1:100
 DATE : 03-02-04
 DRN BY : ANBARASU

ALL DIMENSIONS ARE IN MM ONLY (UNLESS OTHERWISE SPECIFIED)

OWNER

ARCHITECTS:
 ROOPMATHI ANAND B. ARCH.
 Architect C.A. 82/7041
 Licensed Surveyor No. RA 94
 No. 29, P.P. Rao Road
 Koyyapet, Chennai-600 014

RAJENDRAN ASSOCIATES
 58, SRIMAN SRINIVASA ROAD, VENUS COLONY, ALMARET, CHENNAI - 600 018.