

Inspection plan  
 Site was inspected on 3-06-07 N  
 Site 1/2 lies vacant  
 Site abutting road  
 Wild Jolai  
 Street  
 Key Plan  
 A.P.  
 D.P.  
 CMDA "A" CHANNEL  
 No. A/12407/04  
 Revised Plan  
 N. Nalini

PLAN SHOWING THE PROPOSED CONSTRUCTION OF A RESIDENTIAL BUILDING AT PLOT NO: 3, GIRIJA NAGAR MAIN ROAD IN S.NO: 73/16 OF ERNAVOOR VILLAGE, THIRUVOTTIYUR MUNICIPAL LIMIT, ERNAVOOR, CHENNAI-57.

SCALE 1" = 8'0" (1:100)



OFFICE COPY

(T.S.NO: 31/16, WARD NO: B, BLOCK NO: 3)


A/085/07/2005  
 Planning Permit No. ....  
**APPROVED**  
 SUBJECT TO THE CONDITIONS IN THIS OFFICE LETTER.  
 No. A/12407/04 06-01-05  
 FOR MEMBER SECRETARY  
 CHENNAI METROPOLITAN  
 DEVELOPMENT AUTHORITY,  
 CHENNAI - 600 008.

PARAPET WALL  
 WEATHERING COURSE  
 ROOF SLAB IN RCC 1:2:4  
 3 TK BW IN CM 1:5


FLOOR FINISH WITH SPARTEK  
 P.C.C 1:4:8  
 SAND FILLING  
 PLINTH BEAM 9" X 9"

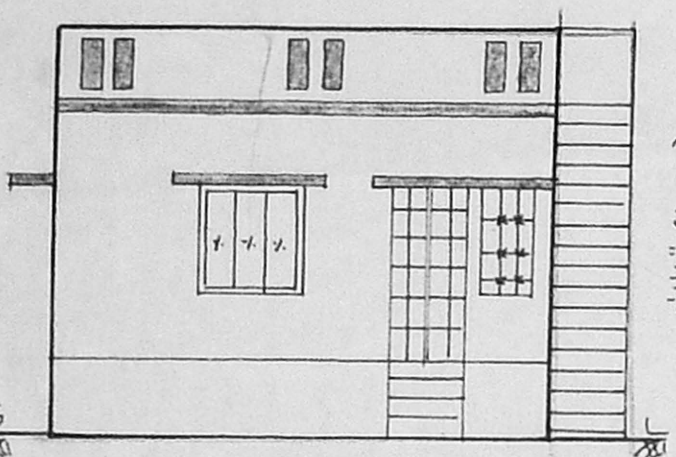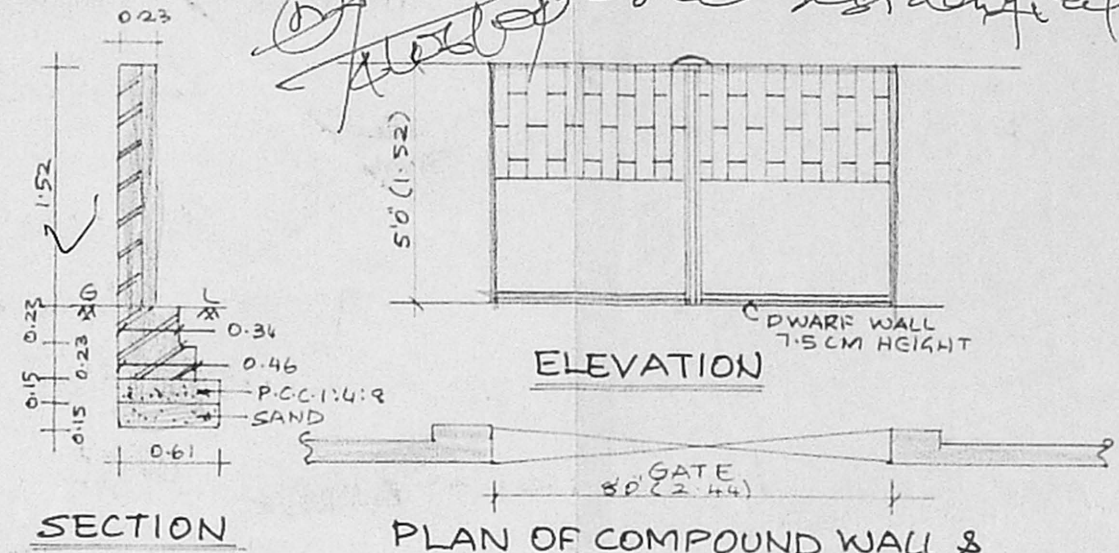

ELEVATION

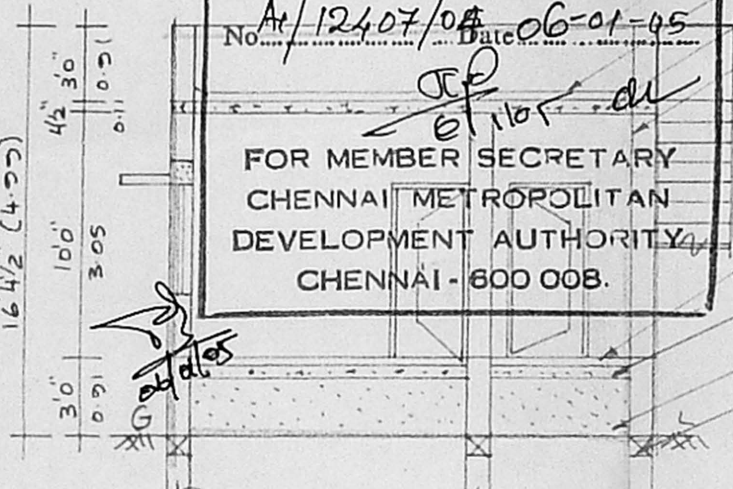

SECTION ON 'A-B'

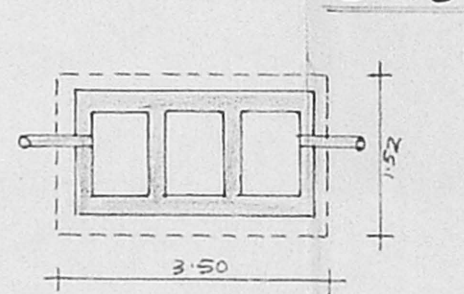

DWARF WALL DETAIL


JOINERY DETAIL	FEET	METRE
DOOR D/GD	3'3" x 7'0"	1.00 x 2.13
" D1	3'0" x 7'0"	0.91 x 2.13
" D2	2'6" x 7'0"	0.76 x 2.13
WINDOW W	4'0" x 4'6"	1.22 x 1.37
" GW	2'6" x 4'6"	0.76 x 1.37
VENTILATOR V	3'0" x 2'0"	0.91 x 0.61

AREA STATEMENT	SQFT	SQMT
SITE AREA	1350.00	125.46
PRO.GP AREA	700.00	65.05
PLOT COVERAGE	52%	
F.S.I	0.52	

STAIRCASE DETAIL  
 TREAD - 0.25, RISE - 0.15, WIDTH - 0.91


COLOUR INDEX  
 PROPOSED BOUNDARY ROAD

NOTE: - ALL MEASUREMENTS ARE IN FEET & METRE

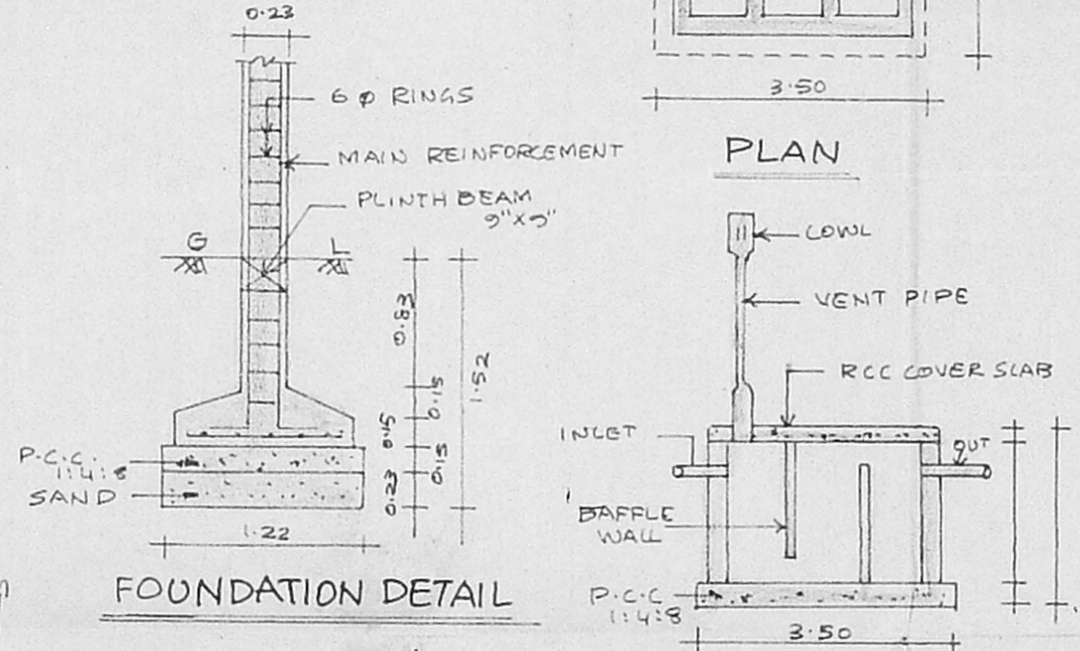


FOUNDATION DETAIL


SECTION OF SEPTIC TANK

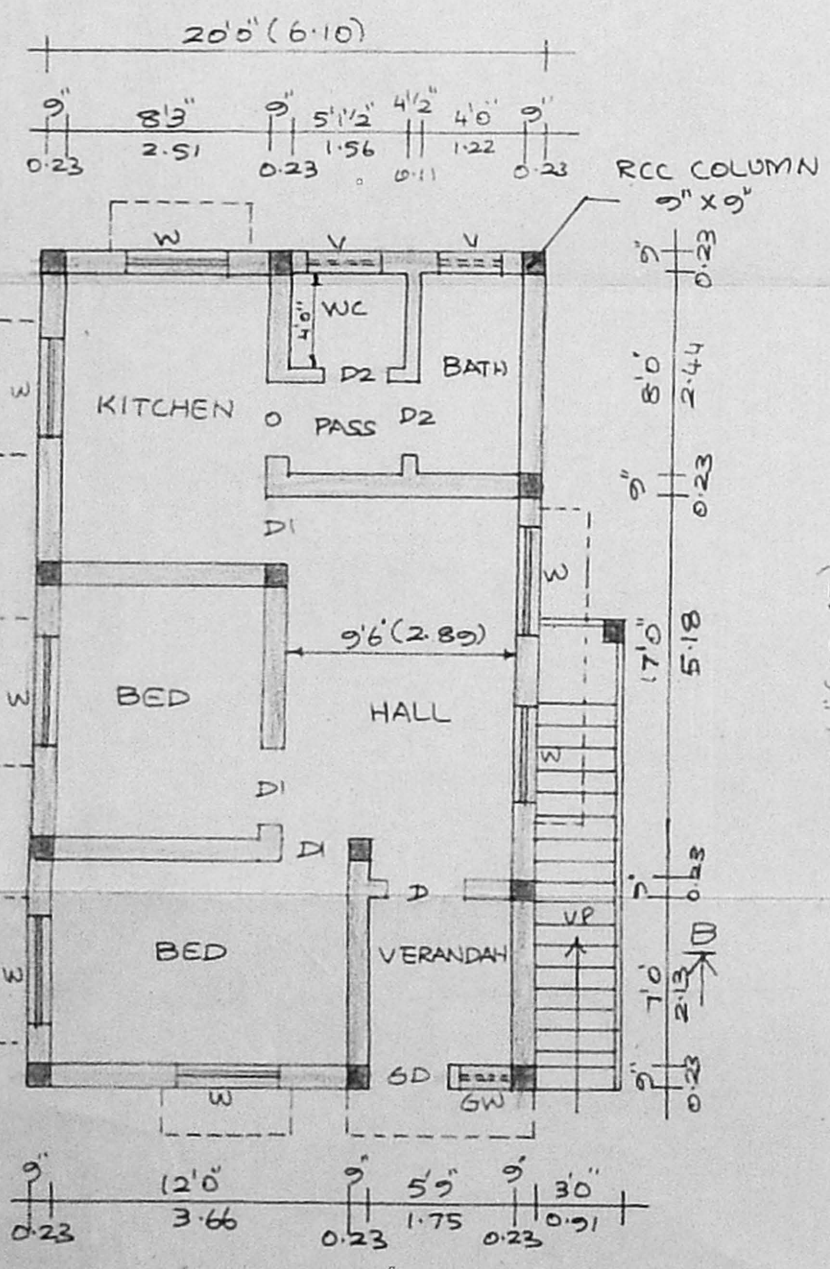

GROUND FLOOR PLAN

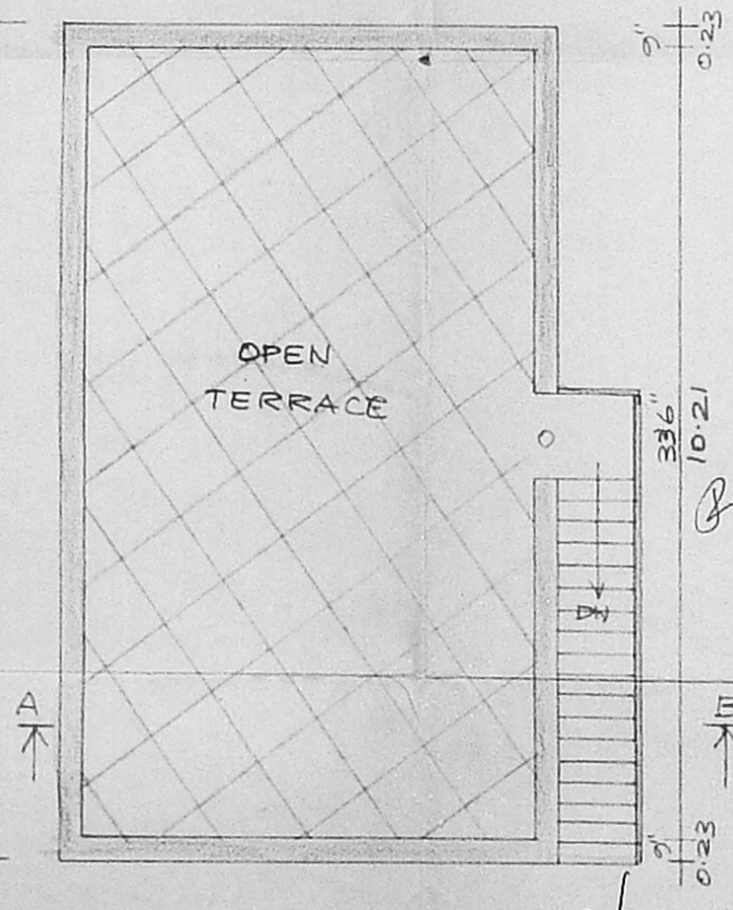

TERRACE FLOOR PLAN

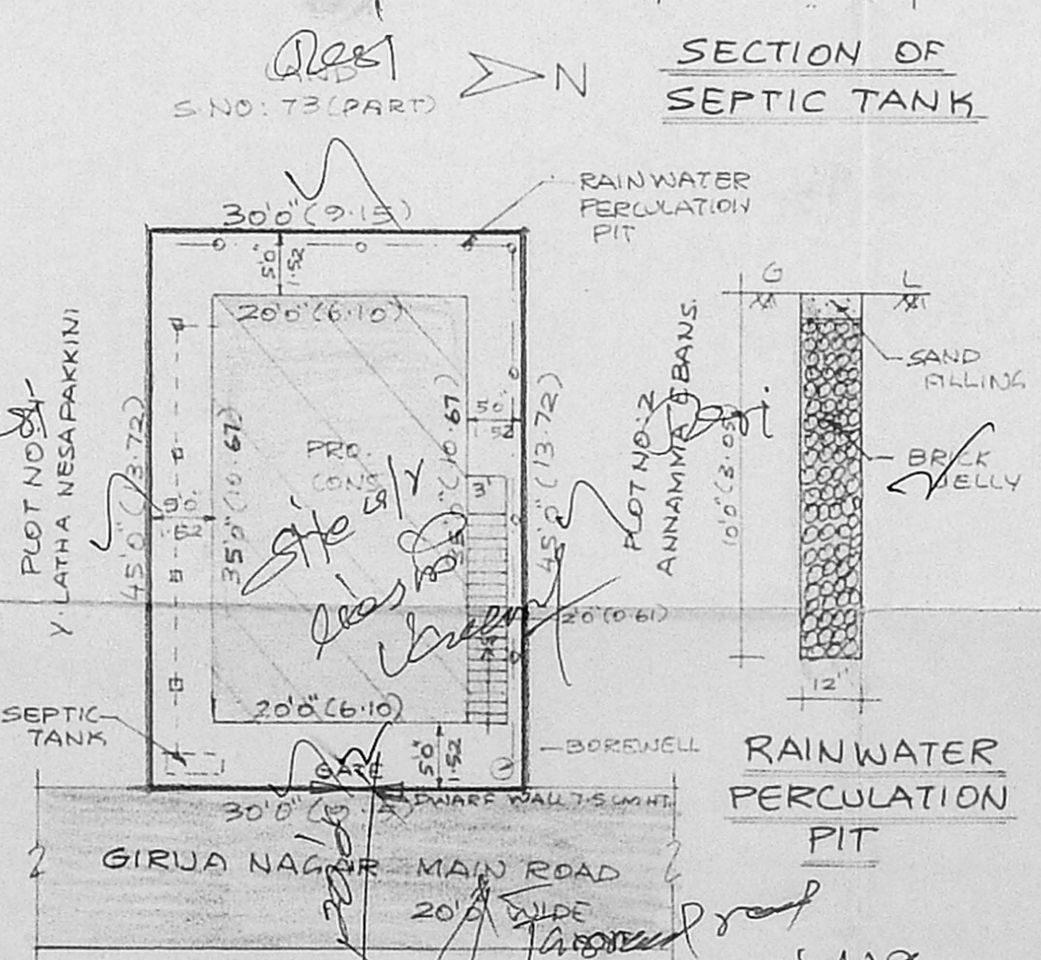

SITE PLAN  
 SCALE 1" = 16'0" (1:200)

S. Murath  
 Licensed Surveyor  
 Thiruvottiyur Municipality  
 Madhavaram Municipality  
 Off. 188, T. H. Rd. Ms-18  
 Reel 6-D, Amsagarden Ist. C.  
 Thiruvottiyur, Madras-18  
 OWNER  
 LICENSED SURVEYOR