




PLAN SHOWING THE PROPOSED CONSTRUCTION OF A RESIDENTIAL BUILDING AT PLOT NO. 1B, N.G.O COLONY MAIN ROAD, VADAPALANI, CHENNAI - 26. T.S.NO. 674/2004, BLOCK NO. 2, OF PULIYUR VILLAGE, DIVISION NO. 117, ZONE - VIII.

JOINERIES:-

D	DOOR	4'0" X 7'0"
D1	DOOR	3'0" X 7'0"
D2	DOOR	2'6" X 7'0"
W	WINDOW	6'0" X 4'6"
W1	WINDOW	4'0" X 4'6"
V	VENTILATOR	2'0" X 2'0"

AREA STATMENT:-

	SQ. FT.	SQ. MT.
PLOT EXTENT	3354.00	311.70
GROUND FLOOR	1428.50	132.75
FIRST FLOOR	2141.25	199.00
SECOND FLOOR	865.90	80.45
TOTAL AREA	4435.65	412.20
PLOT COVERAGE	63.85%	
F.S.I	1.32	
STILT FLOOR	617.70	57.40

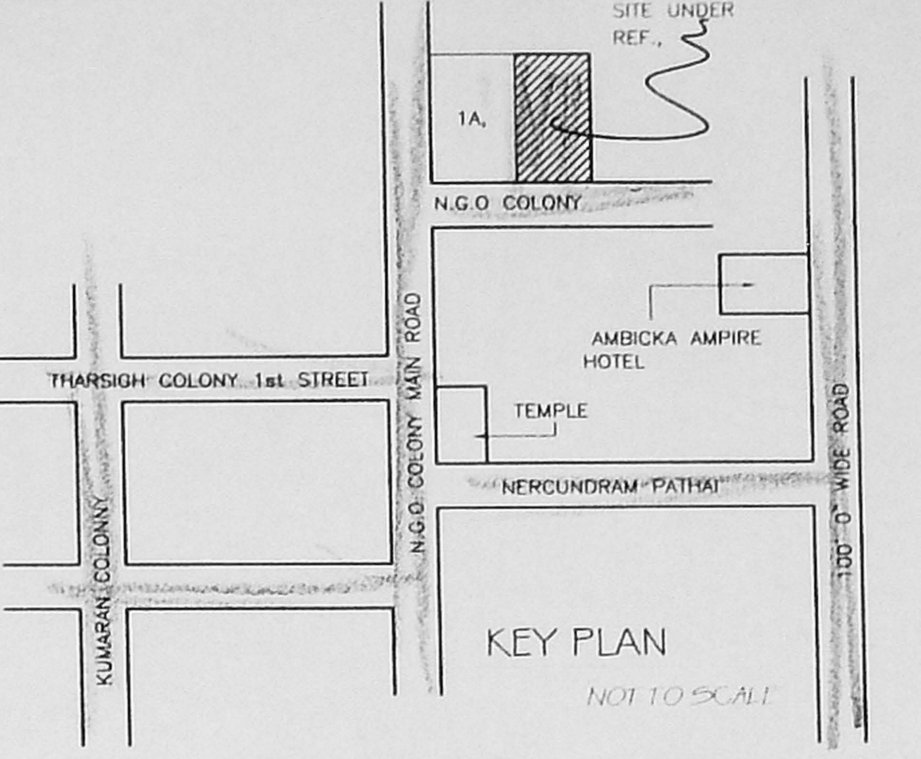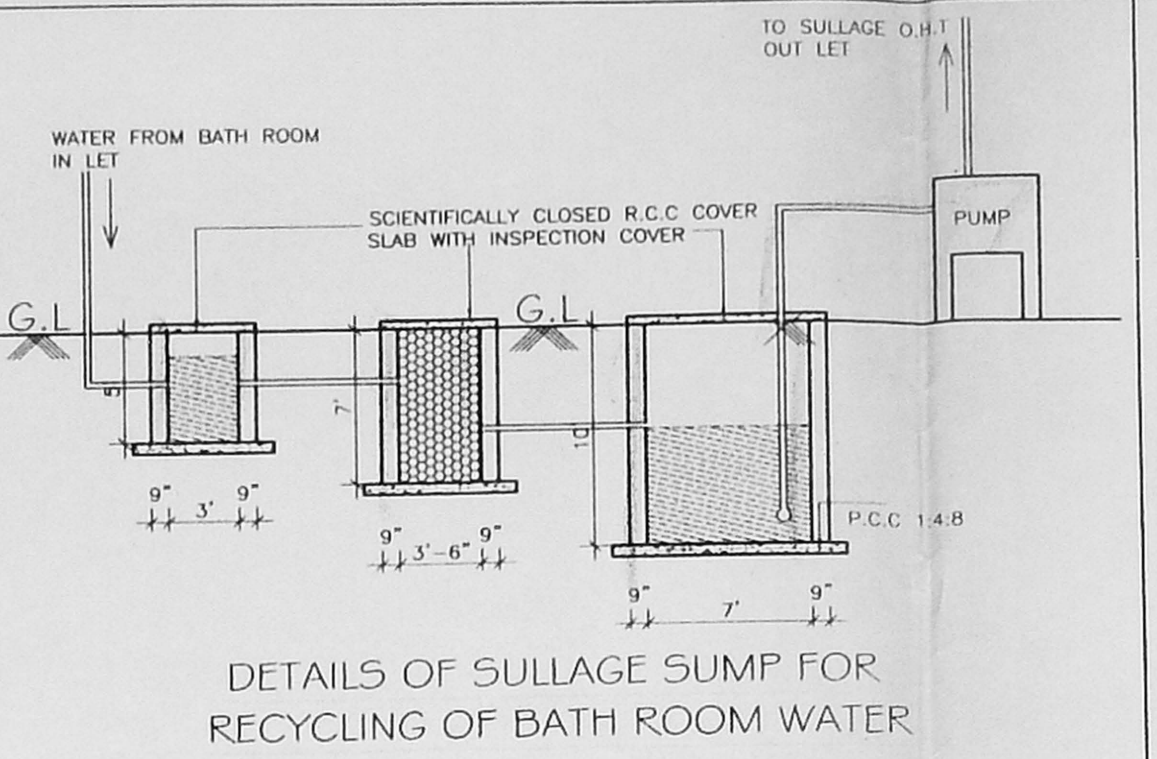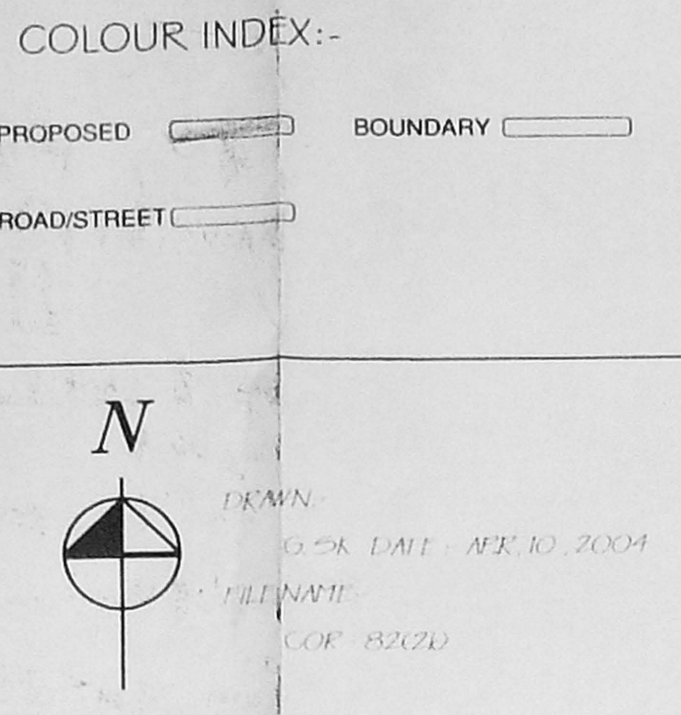


OWNER:-

 V. SIVARAJ, I.C.E.,
 LICENSED ENGINEER, CLIN No. 207,
 CORPORATION OF CHENNAI,
 PANEL ENGINEER - STATE BANK OF INDIA,
 NEW No. 3, (OLD No. 2), NORTH USMAN ROAD,
 T. NAGAR, CHENNAI-600 017.
 PHONE: 6343138

LICENSED SURVEYOR:-




 A.P.

CMDA #A CHANNEL
 C. N.A. 13407/2004
 S. No. 1
 1:1
 8.5000 125.00
 A.P. D.P.

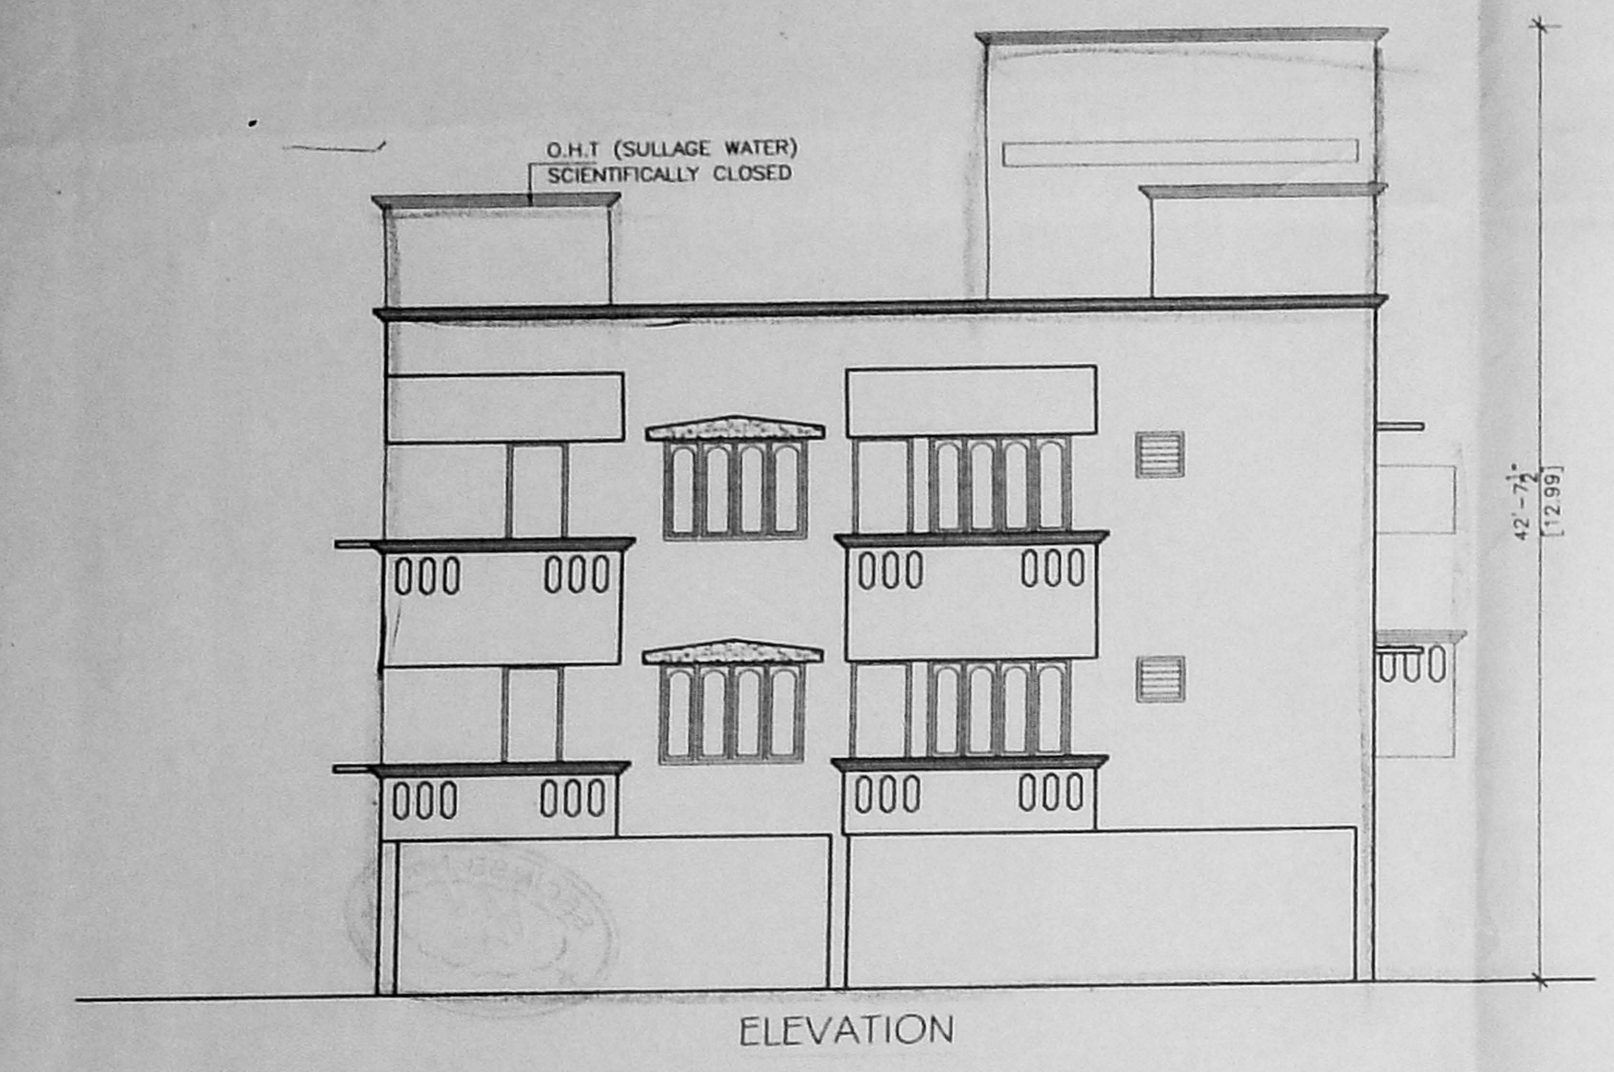

OFFICE COPY

APPROVED
 SUBJECT TO THE CONDITIONS IN THIS OFFICE LETTER.
 No. 13407/2004
 FOR MEMBER SECRETARY
 CHENNAI METROPOLITAN
 DEVELOPMENT AUTHORITY
 CHENNAI - 600 058.

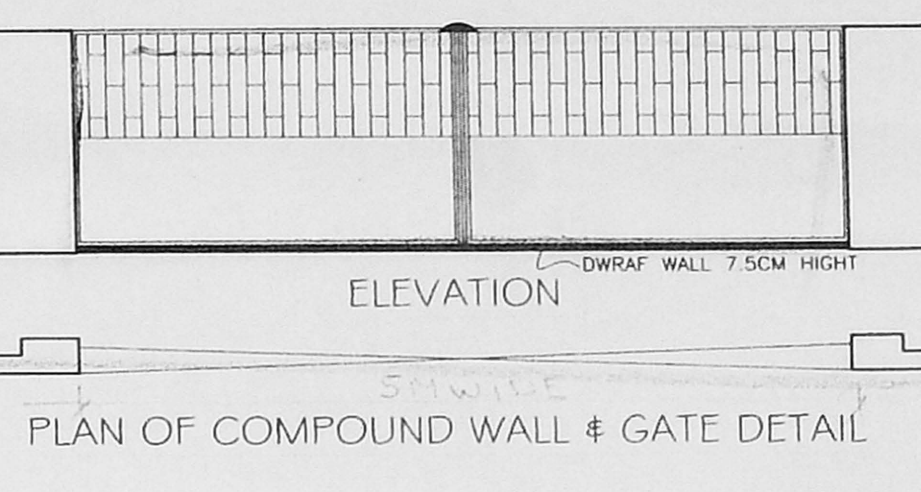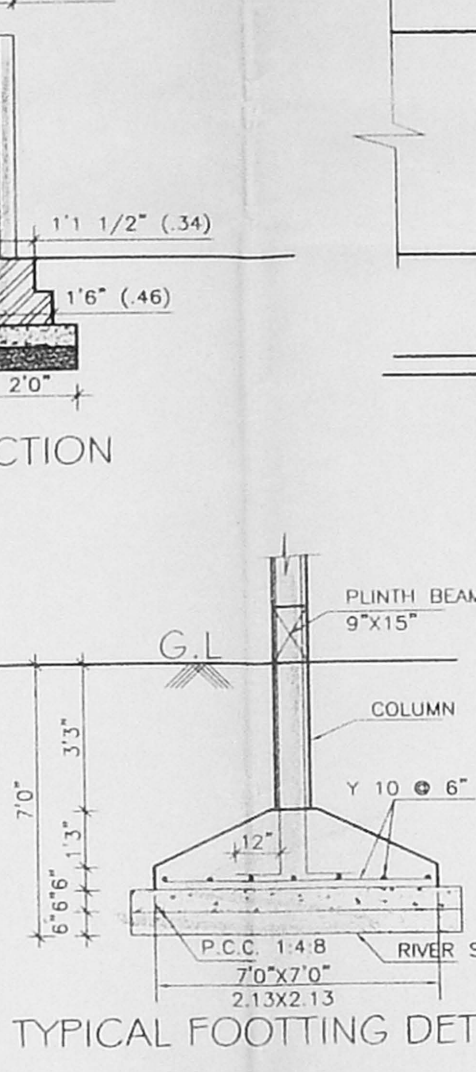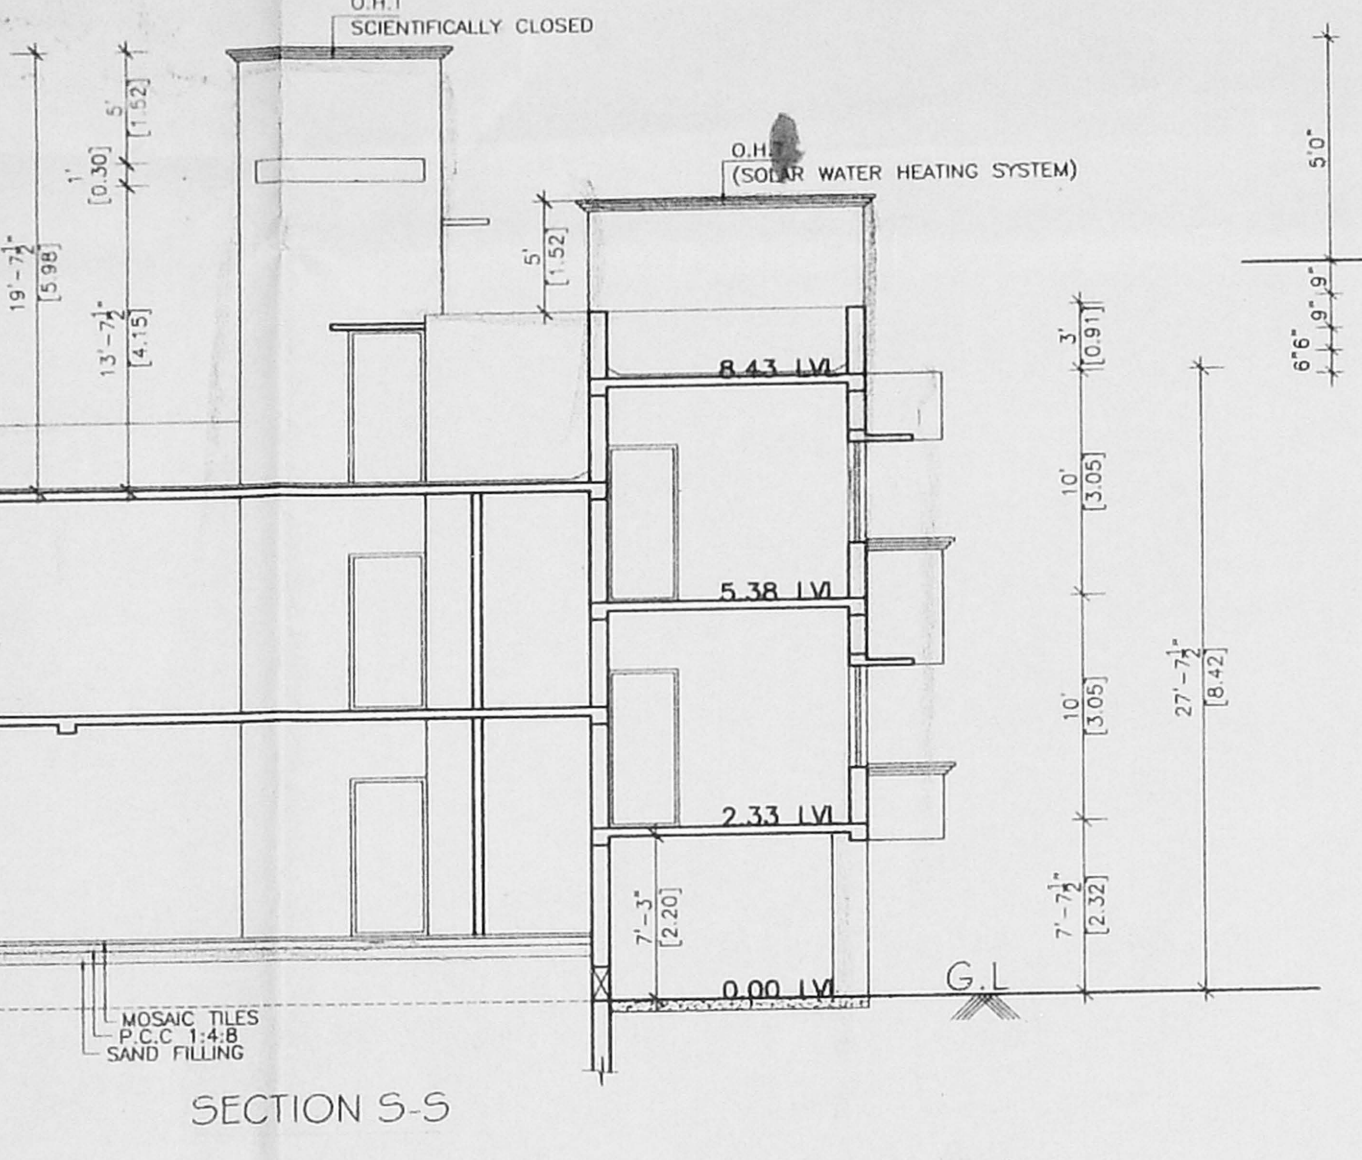

PLAN OF COMPOUND WALL & GATE DETAIL

