




ELEVATION

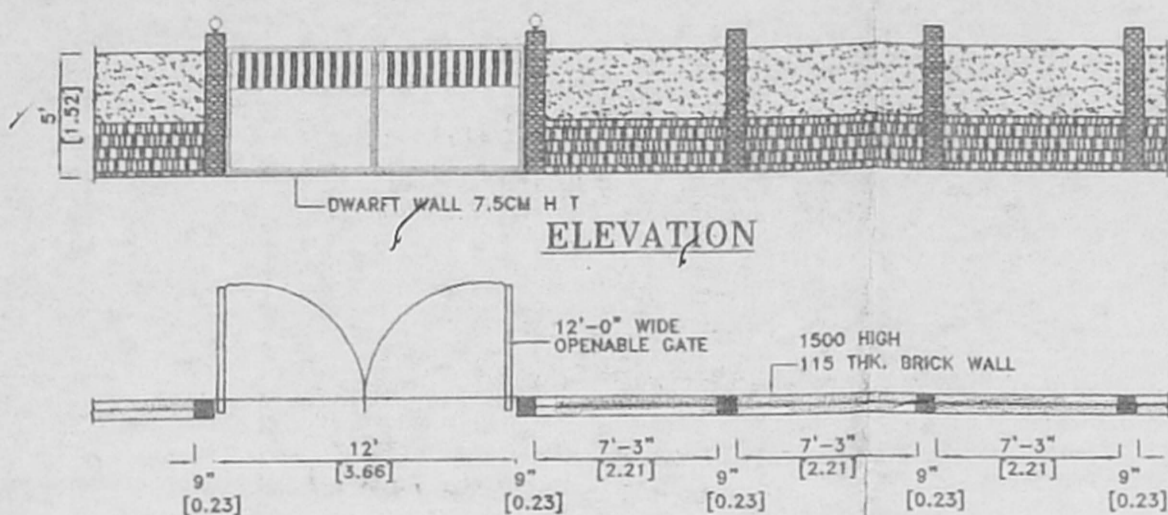


PLAN COMPOUND WALL DETAIL

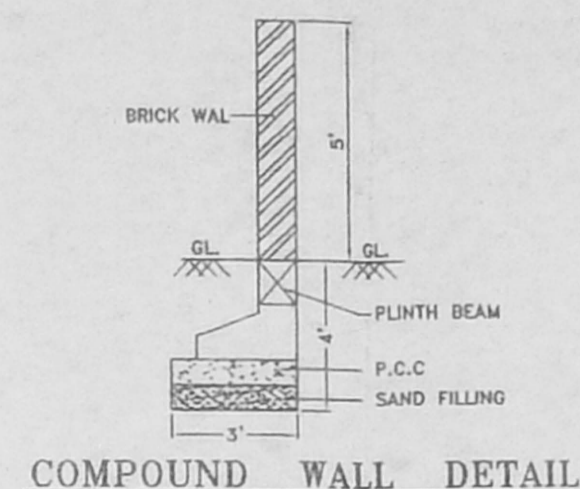

COMPOUND WALL DETAIL

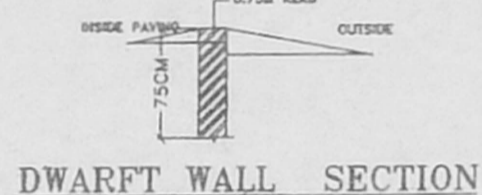


DWARFT WALL SECTION

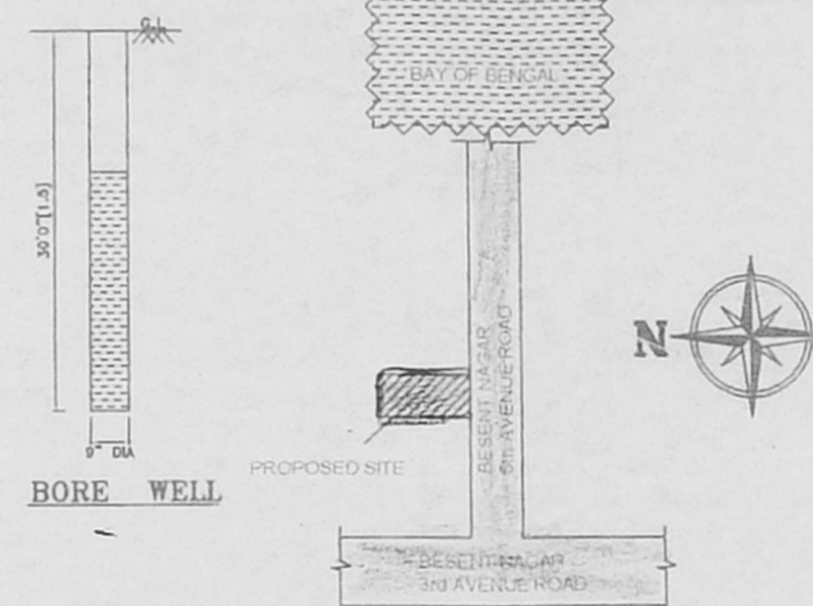


KEY PLAN NOT TO SCALE


Planning Permit No. **A/041/66/2004**
APPROVED
 SUBJECT TO THE CONDITIONS AND
 THIS OFFICE LEASE SAND FILLING
 A/17414/2004 10-12-2004 P.C.C 1:4:8
 No. _____ Date _____
 FOR MEMBER SECRETARY
 CHENNAI METROPOLITAN
 DEVELOPMENT AUTHORITY
 CHENNAI - 600 008.

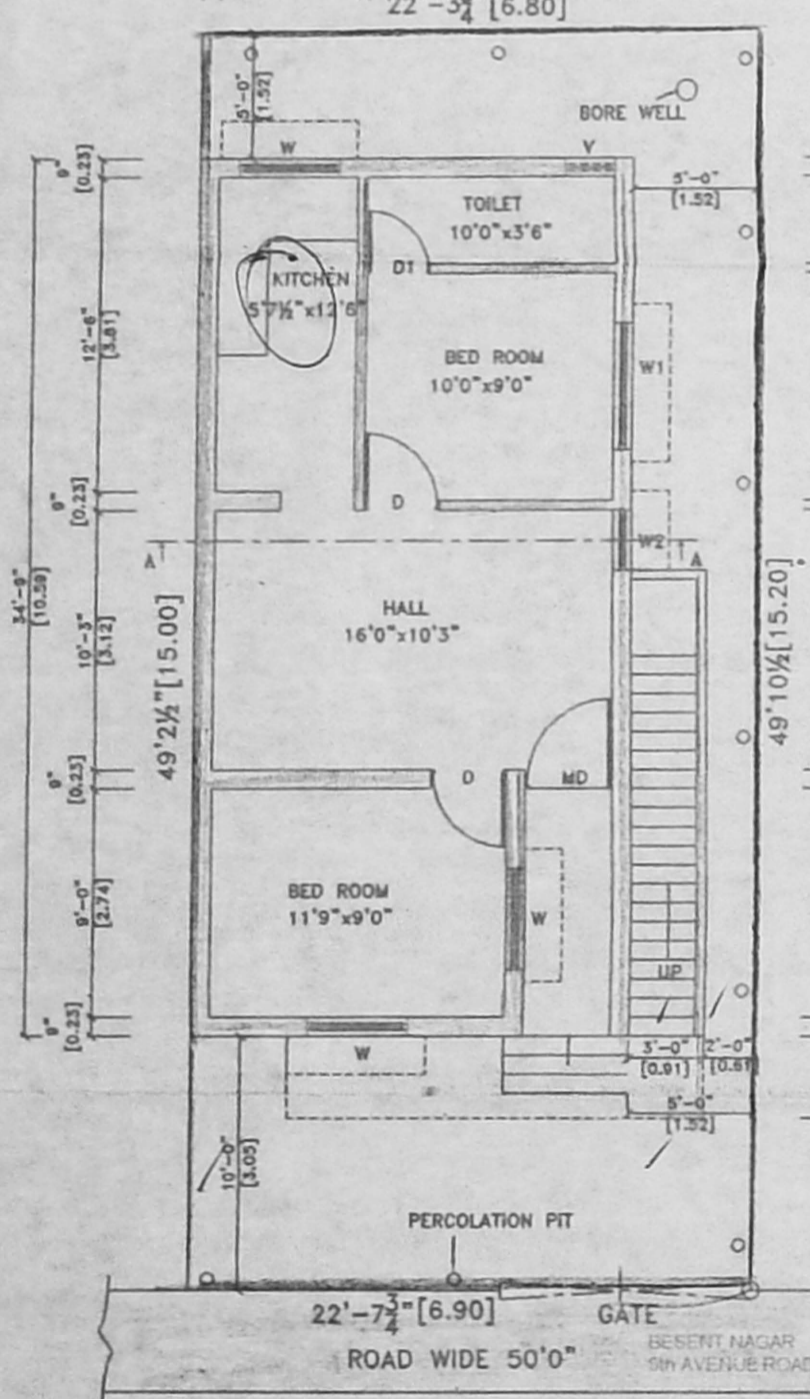


SITE CUM GROUND FLOOR PLAN

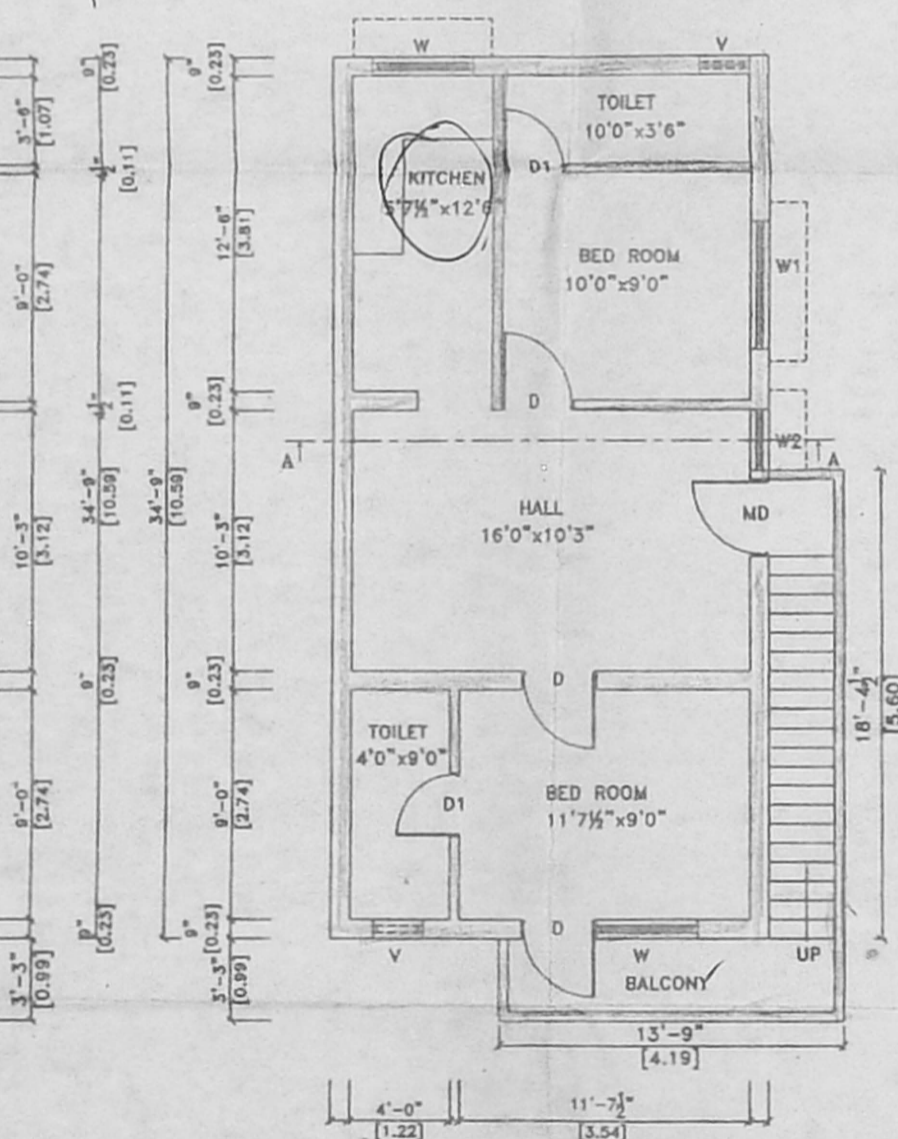


FIRST FLOOR PLAN

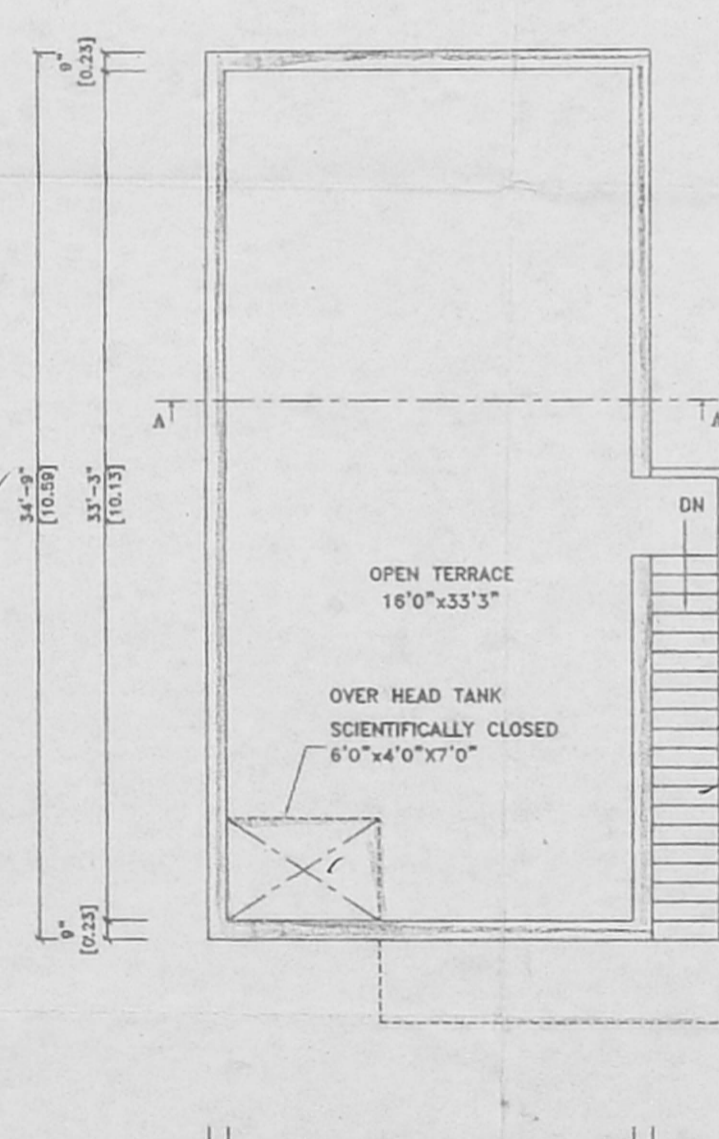


TERRACE FLOOR PLAN

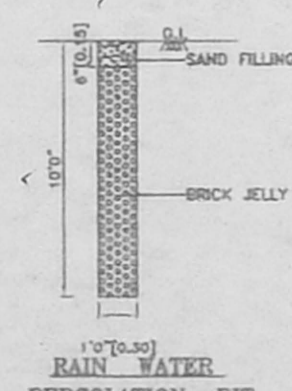

RAIN WATER PERCOLATION PIT

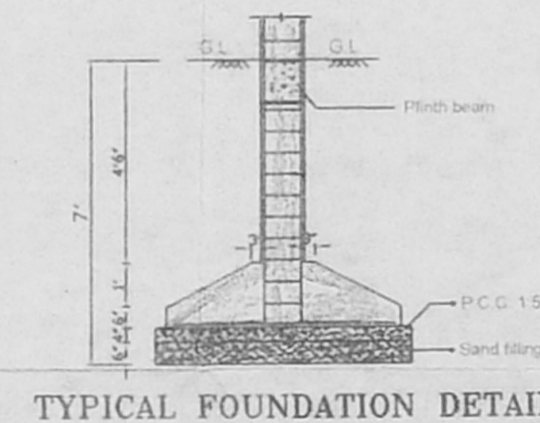

TYPICAL FOUNDATION DETAIL

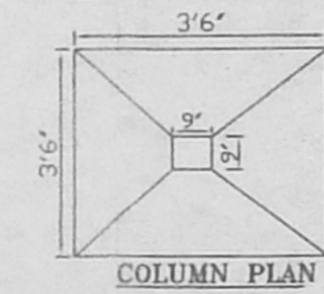

COLUMN PLAN TYPICAL FOUNDATION DETAIL SCALE: 1/50

SCHEDULE OF FINERY:-

TYPE	DETAIL	SIZE
MD	DOOR	3'3"X7'0"
D	DOOR	3'0"X7'0"
D1	DOOR	2'6"X7'0"
W1	WINDOW	4'4"X4'0"
W2	WINDOW	4'6"X4'6"
V	VENTILATOR	3'0"X2'0"

SPECIFICATION:-

FOUNDATION	COLUMN FOOTING
BRICK WORK	C M 1:6 FOR SUPER STRUCTURE
PLASTERING	C M 1:5 FOR WALLS & 1:3 FOR CEILING
CEMENT PAINT	2 COATS FOR WALLS & 1 EXTRA COAT FOR CEILING
R C C	1:2:4 FOR SLABS & LINTELS
WOOD WORK	ALL WOOD WORKS IN BEST QUALITY TIMBER
WEATHERING COURSE	B JELLY LIME MORTAR OVER ROOF SLAB ONE LAYER OF COUNTRY TILES

COLOUR INDEX:-

PROPOSED	[Color Box]
ROAD	[Color Box]
BOUNDARY	[Color Box]

AREA STATEMENT Sq.Ft. Sq.M

TOTAL SITE EXTENT	1113.45	103.43
GROUND FLOOR	664.00	61.69
FIRST FLOOR	708.00	65.78
TOTAL FLOOR AREA	1372.00	127.47
PLOT COVERAGE	60%	
F.S.I	1.24	

PLAN SHOWING THE PROPOSAL OF RESIDENTIAL BUILDING AT DOOR NO. OLD NO:20, NEW NO:9, OF URUR KUPPAM, THIRUVALLUR, BESANT NAGAR CHENNAI-600 090. IN T.S NO.- 157/1. BLOCK NO: 15, URUR VILLAGE DIVISION -159, ZONE -10 CORPORATION OF CHENNAI.

SCALE : 1" = 8'-0" (1:100)

[Handwritten Signature]

OWNERS SIGNATURE

[Handwritten Signature]
R. MOHAN IRUDAYARAJ,
 CORPORATION OF CHENNAI
 Licensed Surveyor, Class-II No 855-04/05
 4, A. E. KOIL WEST STREET,
 TONDIARPET, CHENNAI-600081.

SIGNATURE OF LICENSED SURVEYOR