
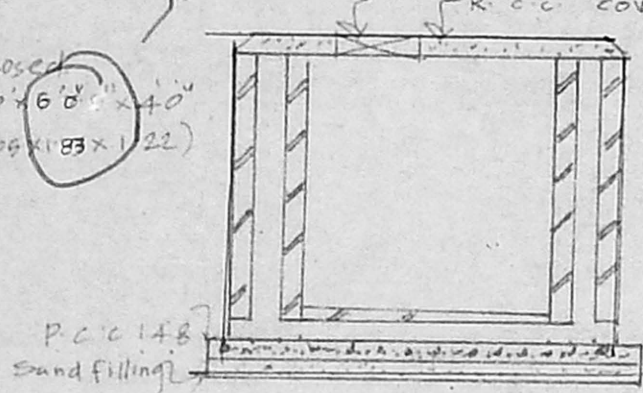



ELEVATION

OFFICE COPY  
 Planning Permit No. A/001821/14/1/2004  
**APPROVED**  
 SUBJECT TO THE CONDITIONS IN THIS OFFICE LETTER.  
 No. A/11861/2004/709/2004  
 FOR MEMBER SECRETARY  
 CHENNAI METROPOLITAN DEVELOPMENT AUTHORITY  
 CHENNAI - 600 008


SECTION ON AA

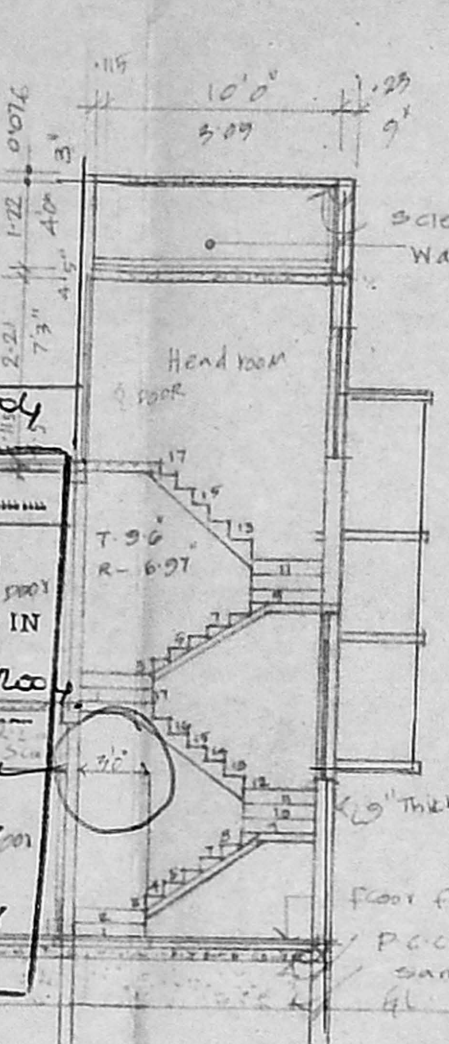

SECTION XX WATER TANK

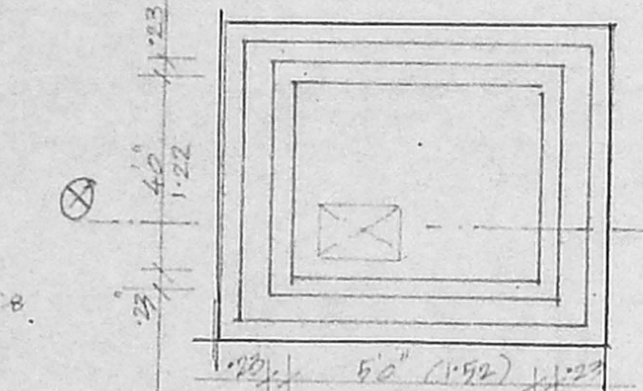


PLAN OF SUMP

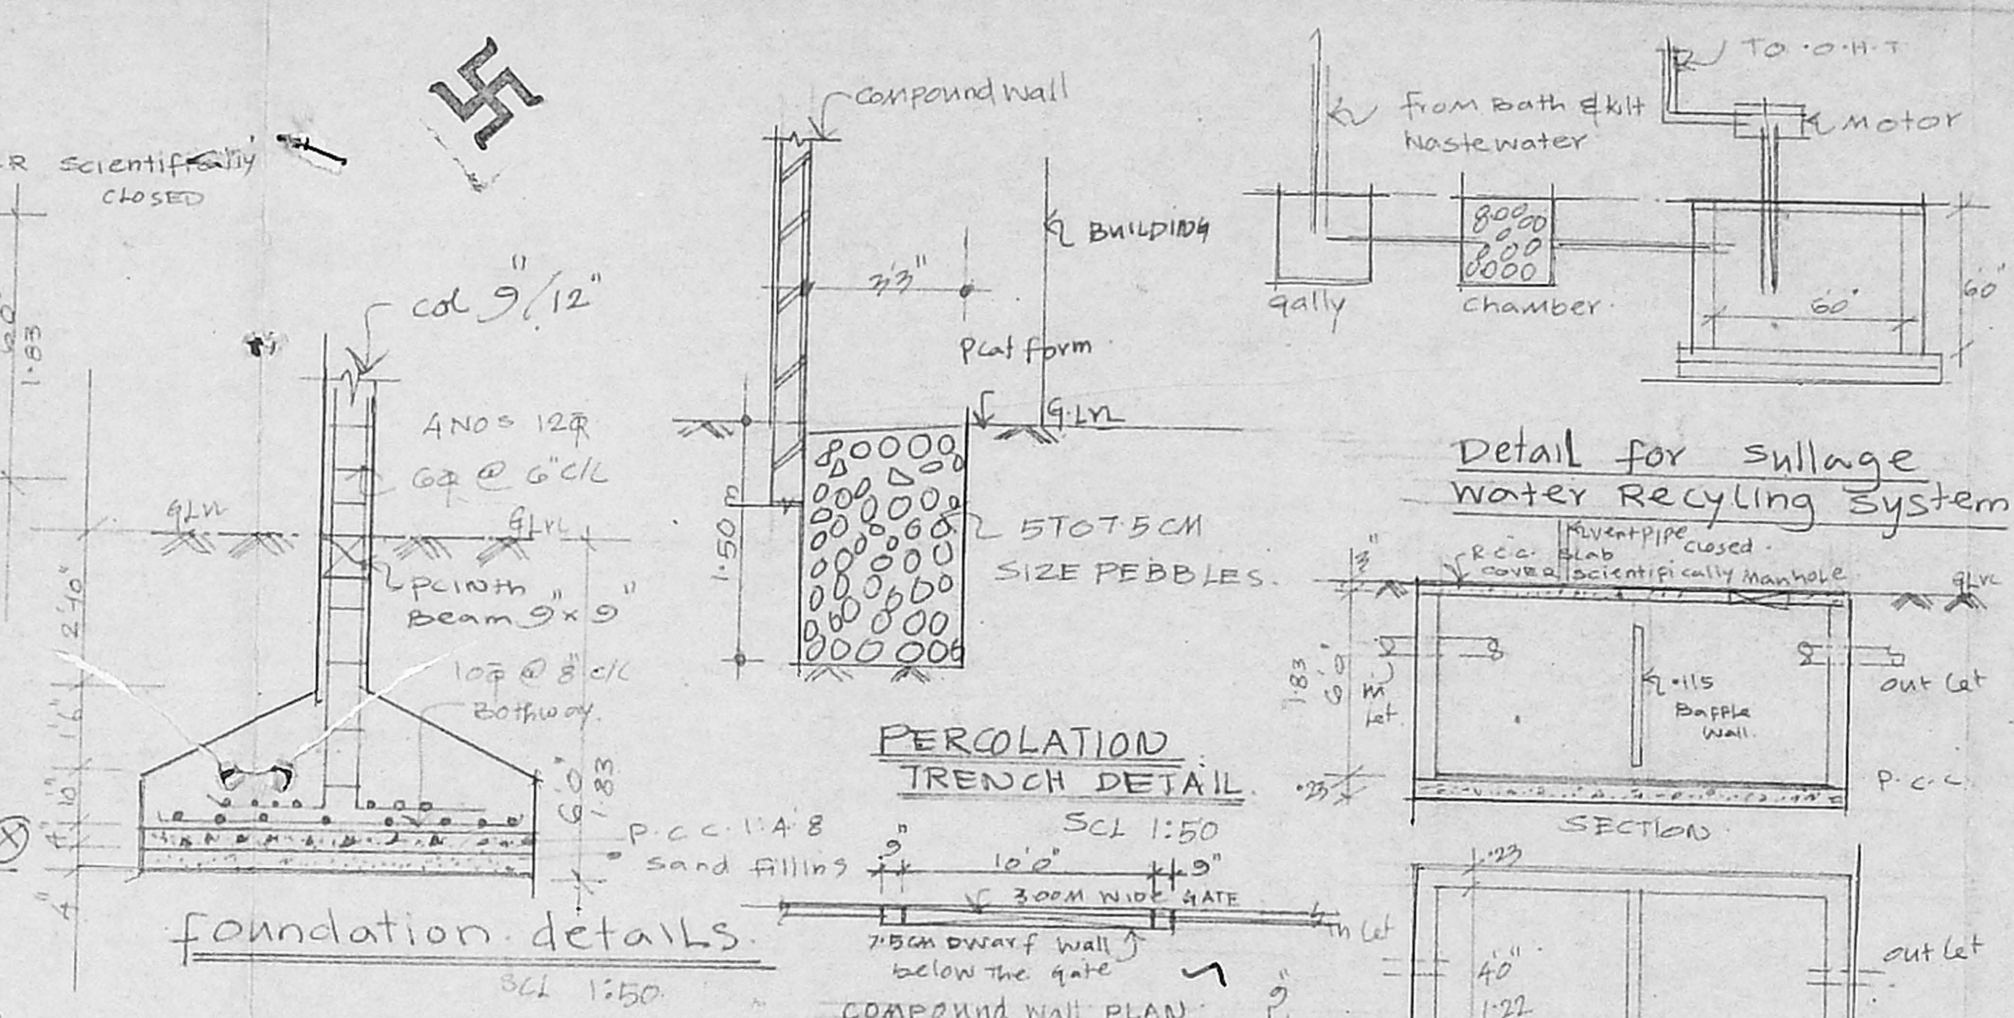

PERCOLATION TRENCH DETAIL

FOUNDATION DETAILS

Detail for sullage Water Recycling System

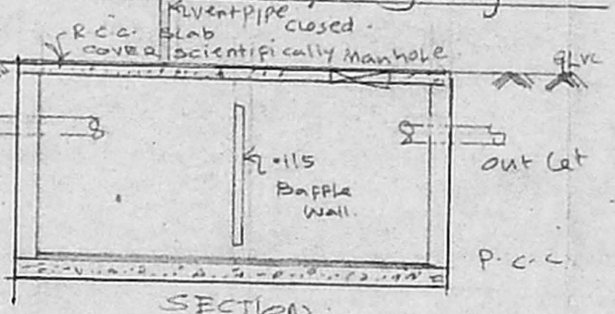


SECTION


COMPOUND WALL PLAN




SEPTIC TANK PLAN

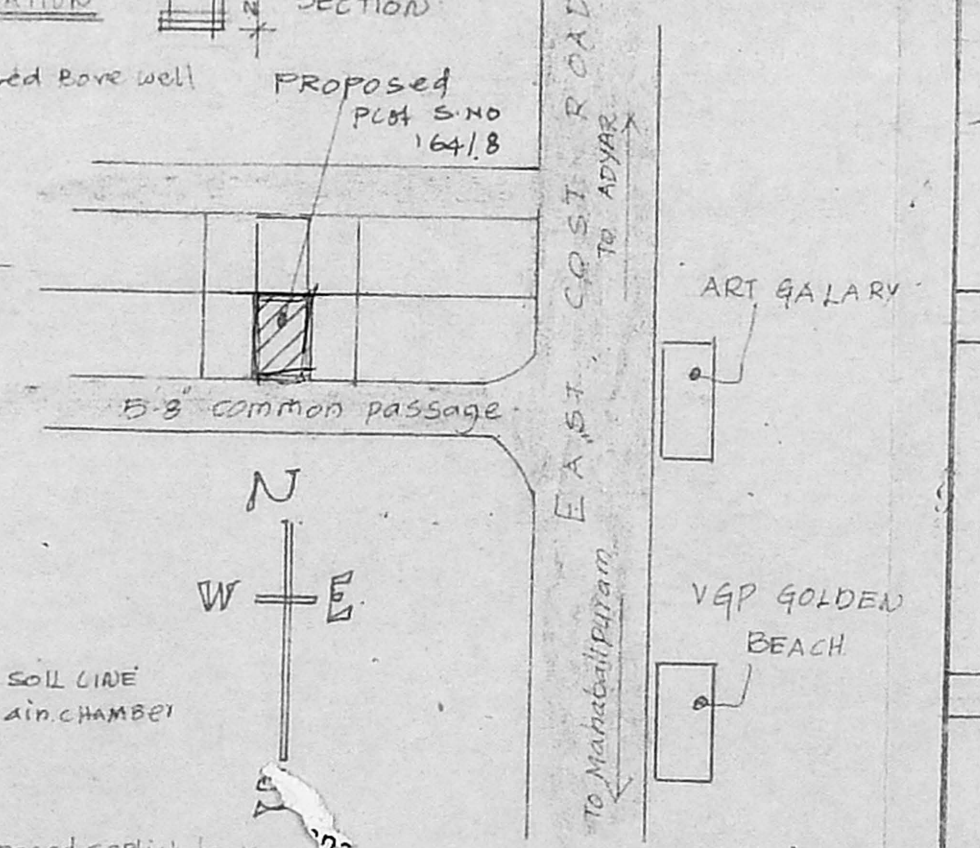


KEY PLAN Not to SCL

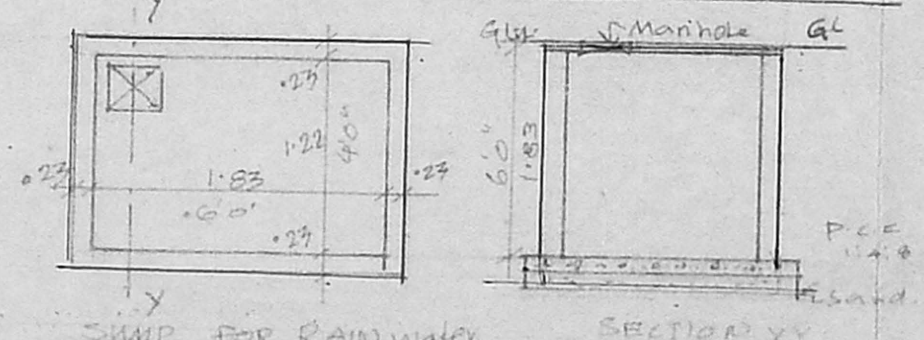


SITE PLAN

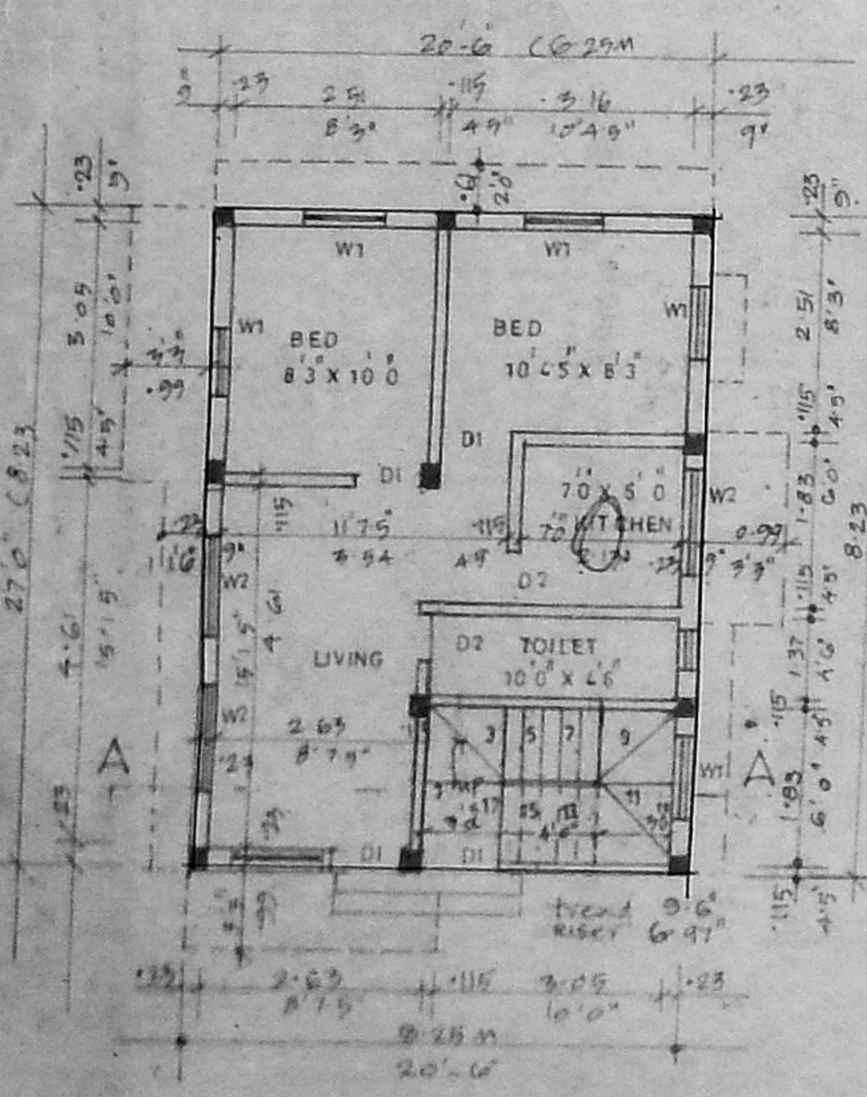

GROUND FLOOR PLAN

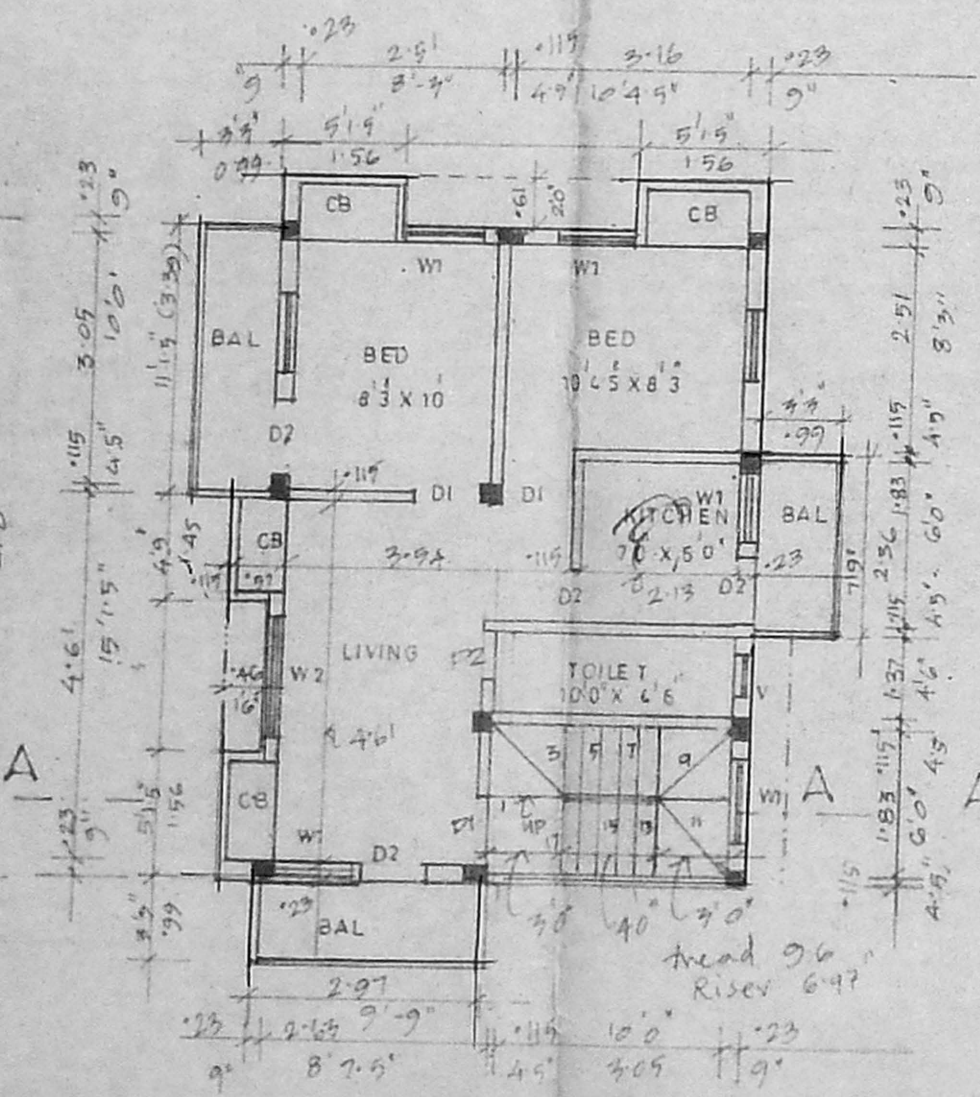

FIRST FLOOR PLAN

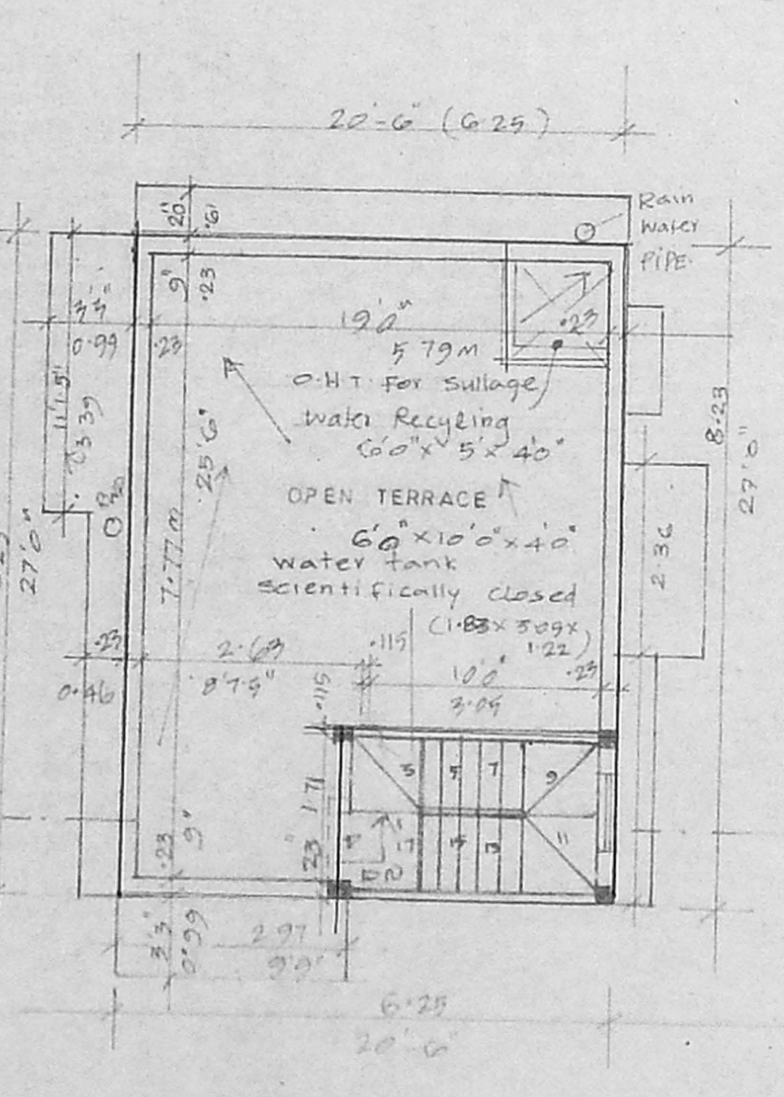

TERRACE FLOOR PLAN

SCHEDULE OF JOINERY DETAILS	
1. DOOR	D1 - 3'x7'-0"
	D2 2'x7'-0"
2. WINDOW	W1 2'x4'-0"
	W2 4'x4'-0"
C. No. A/11861/2004	
Scrutiny Plan / Revised Plan	
P.A.I.	
COLOUR INDEX	
SITE BOUNDARY	
PROPOSED	
ROAD	
SOIL LINE	
SPECIFICATION	
1.	R.C.C. IN C.C. 1:4:8
2.	R.C.C. work in M.25 grade
3.	230mm Brickwork in cm 1:5
4.	115mm Brickwork in cm 1:5
5.	Plastering the ceiling in cm 1:4
6.	Plastering the wall in cm 1:4
PLOT DETAILS	
PLAN SHOWING THE PROPOSED RESIDENTIAL BUILDING AT PLOT S.No: 164/68, Patta S.No: 164/68A OF INJAMBakkam VILLAGE TAMBARAM TALUK KANCHEEPURAM DISTRICT	
AREA STATEMENT	
PLOT AREA AS PER Patta	100.00m <sup>2</sup>
GROUND FLOOR AREA	51.44m <sup>2</sup>
FIRST FLOOR AREA	63.36m <sup>2</sup>
TOTAL FLOOR AREA	114.80m <sup>2</sup>
PLOT COV	63.36%
F.S.I	1.148
OWNER / POWER HOLDER	
LICENSED SURVEYOR	
S. Parthiban	
Licenced Surveyor No. 837/2002-04	
Class I, Corporation of Chennai / CMDA	
Plot No. 8A, Shellimar Garden	
(Opp. VGP Golden Beach)	
Injambakkam, Chennai - 4. Ph. 2542335	