

SPECIFICATION:

1. SAND FILLING IN FOUNDATION
2. R.C.C. IN FOUNDATION
3. R.C.C. WORK IN 1:2:4 MIX
4. BRICK WORK IN CEMENT MORTAR 1:5 MIX
5. PLASTERING IN CEMENT MORTAR 1:5 MIX
6. MOSAIC FLOORING
7. STANDARDISED WEATHERING COURSE

PLAN SHOWING THE PROPOSED CONSTRUCTION OF RESIDENTIAL BUILDING AT PLOT NO:

T.S.NO:76/2,BLOCK NO:44
 BAZAAR STREET,
 VIRUGAMBAKKAM, CHENNAI
 VILLAGE: VIRUGAMBAKKAM
 SCALE: 1" 8'0"
 DIV NO:122, ZONE NO:VIII

NOTE:
 LAND APP. VIDE P.P.A.NO:SD/

JOINERY SCHEDULE

TYPE	SIZE	DESCRIPTION
D	3'3"X 7'0"	DOOR
D1	3'0"X 7'0"	DOOR
D2	2'6"X 7'0"	DOOR
W	6'0"X 4'6"	WINDOW
W1	4'0"X 4'6"	WINDOW
V	3'0"X 2'0"	VENTILATOR

AREA STATEMENT

	SQ.FT	SQ.M
PLOT AREA	1,170.00	108.74
PRO. G.FLOOR AREA	580.00	53.90
PRO. F.FLOOR AREA	622.31	57.84
TOTAL FLOOR AREA	1202.31	111.74
PLOT COVERAGE	53.18%	
F.S.I	1.03	

COLOUR INDEX







PROPOSED	
ROAD	
SITE BOUNDARY	

OWNER

1. *[Signature]*
 2. *[Signature]*
 3. T. Lakshmi

M. BALAJI
 CIVIL ENGINEER
 Class-II, Licensed Surveyor No. 6500
 CORPORATION OF CHENNAI
 Plot No. 79, RAJAN NAGAR,
 KOLATHUR, CHENNAI-600 059.

LICENSED SURVEYOR

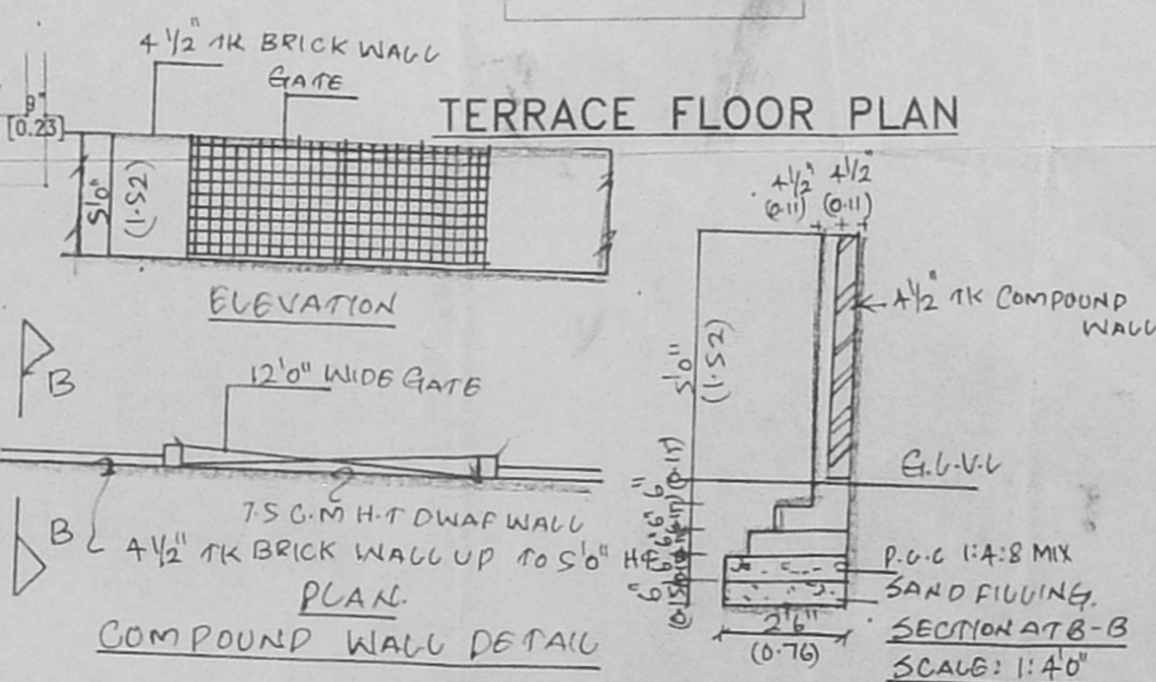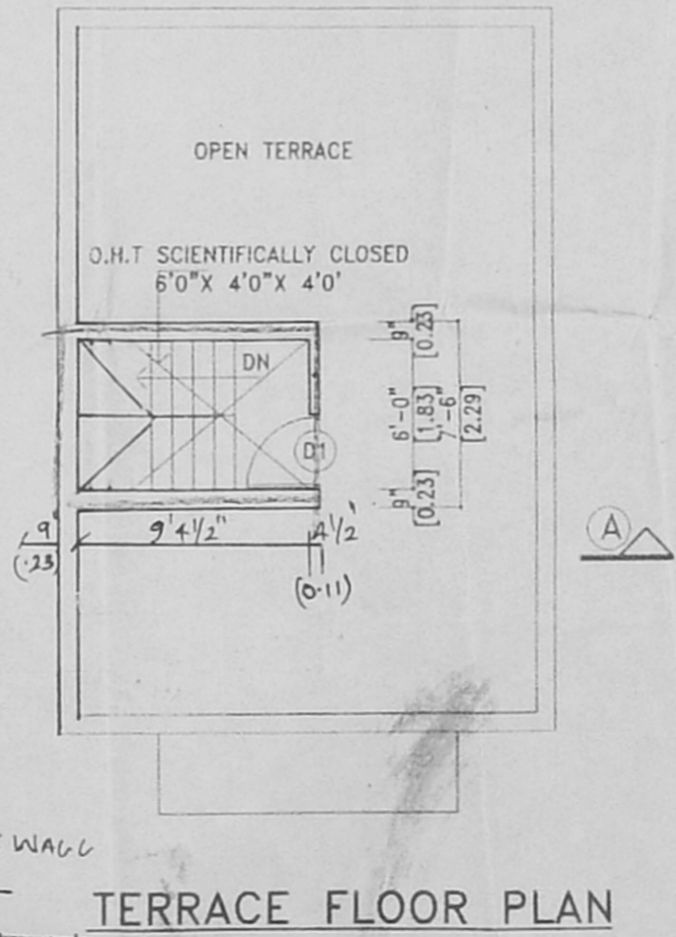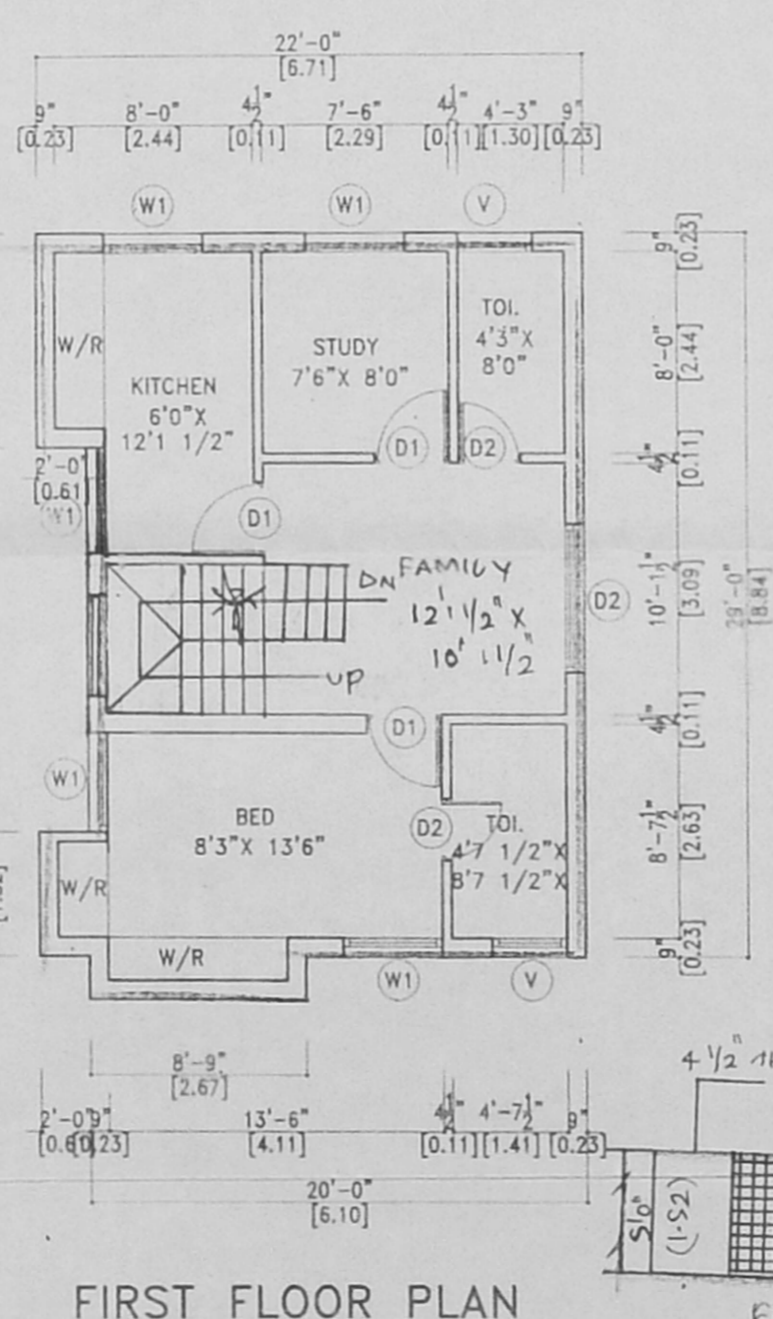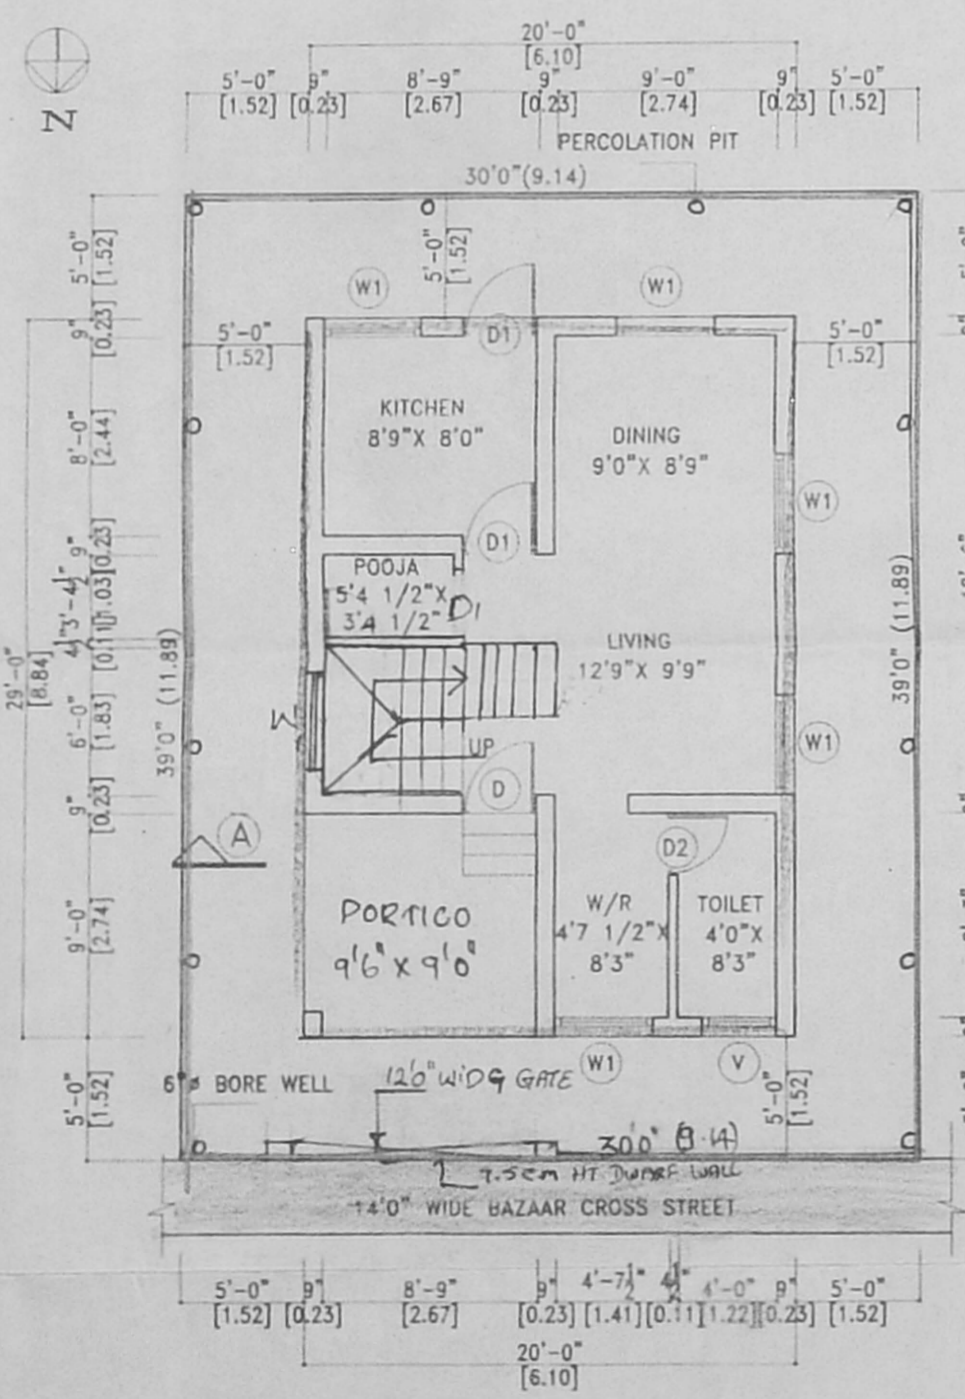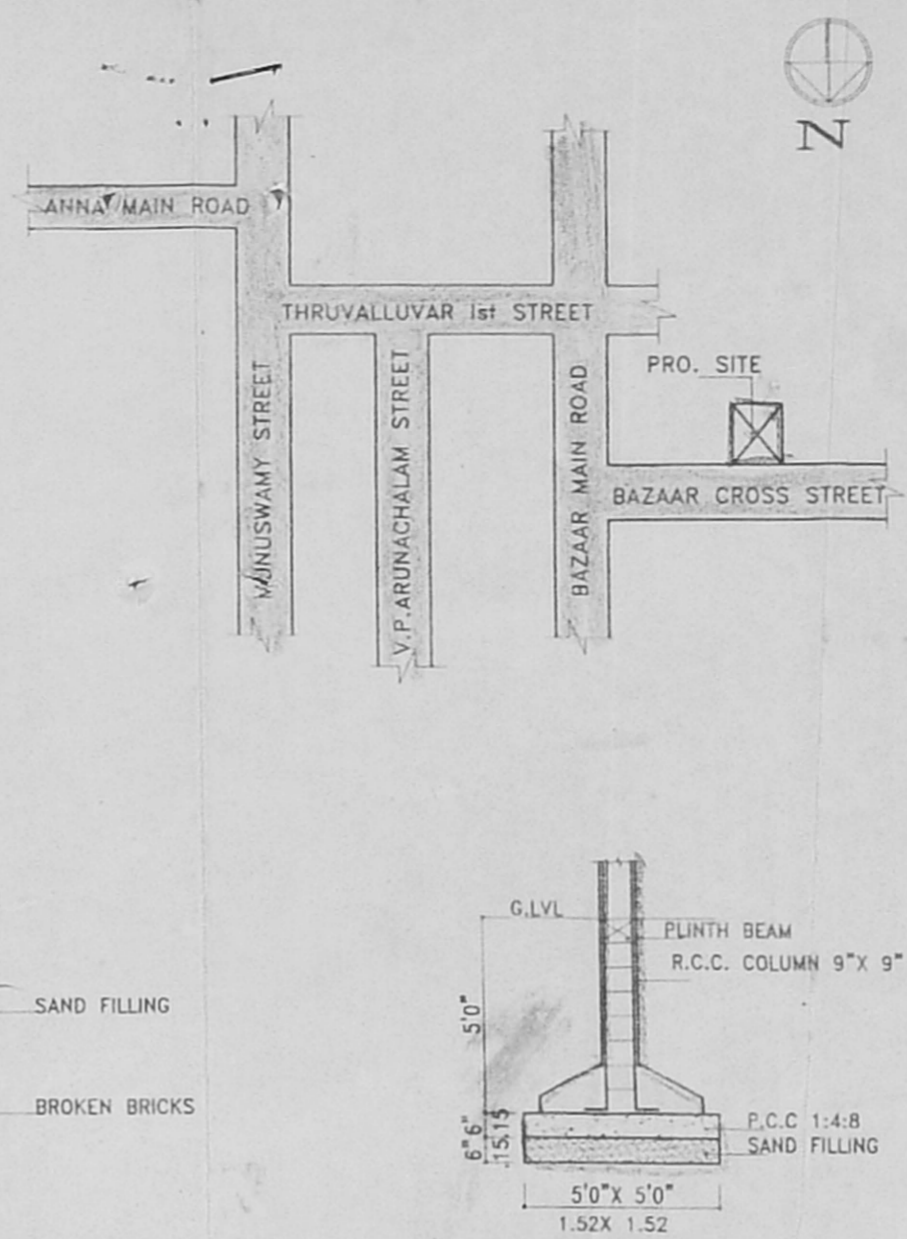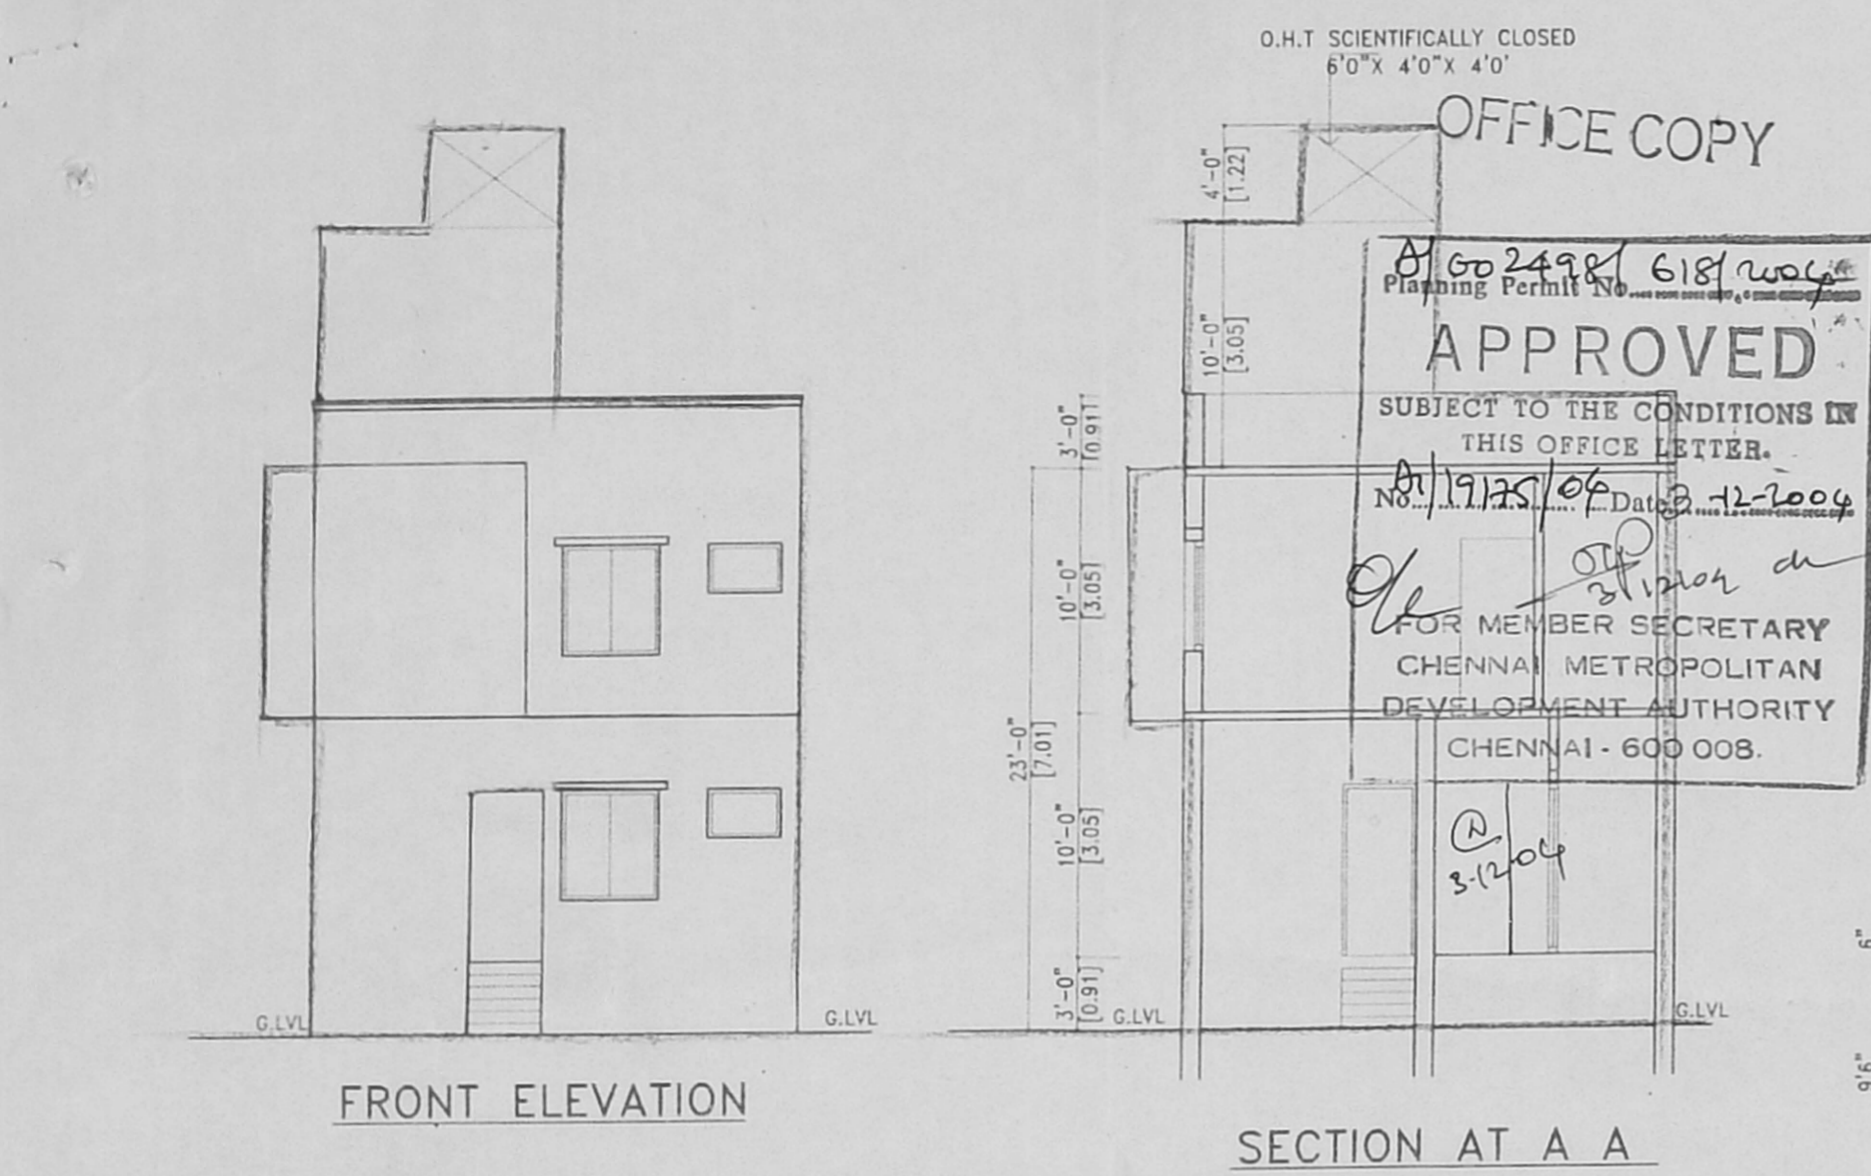

SITE CUM GROUND FLOOR PLAN

FIRST FLOOR PLAN

TERRACE FLOOR PLAN

COMPOUND WALL DETAIL

