



PLAN SHOWING THE PROPOSED ADDITION AND ALTERATION IN PLOT NO: 91 SNO: 117/11/3 A2 PER PATTAS SANDASAMY NAGAR, RALLAVKKAM, SAIDAPE TALUK, CHENGALPET DISTRICT. REF: D.DIS.15801/81 DATE: 21.2.82

SCALE: 1"=8' (1:100)

JOINERY SCHEDULE

MD	MAIN DOOR	3'3"x7'0"	0.99x2.13
D/O	DOOR OPEN	3'0"x7'0"	0.91x2.13
D1	DOOR	3'0"x7'0"	0.91x2.13
D2	DOOR	2'6"x7'0"	0.76x2.13
W	WINDOW	5'0"x4'6"	1.52x1.37
W1	WINDOW	3'3"x4'6"	0.99x1.37
V	VENTILATOR	3'0"x2'0"	0.91x0.6

AREA SCHEDULE

	SQFT	SQM
PLOT EXTENT	2780	258.35
EXTG GROUND FLOOR	5103	569.1
PRO-GROUND FLOOR	5076	564
PRO-FIRST FLOOR	5076	564
HEAD ROOM	114.4	10.6
TOTAL AREA	1939.9	180.28

E.S-I-069 PLOT COVERAGE-43.8%

COLOUR INDEX

PROPOSED	
BOUNDARY	
ROAD	
DEMOLITION	

PROPOSED DEMOLITION AREA-48 SF


LAND OWNER

Jane


SURVEYOR

S. MANISANKARR
LICENSED SURVEYOR & CONSULTANT
CLASS 2-NO. 402
47, VELACHERY MAIN ROAD,
VELACHERY, CHENNAI - 42.
PH: 2556043 CELL: 9841018418

LICENSED SURVEYOR

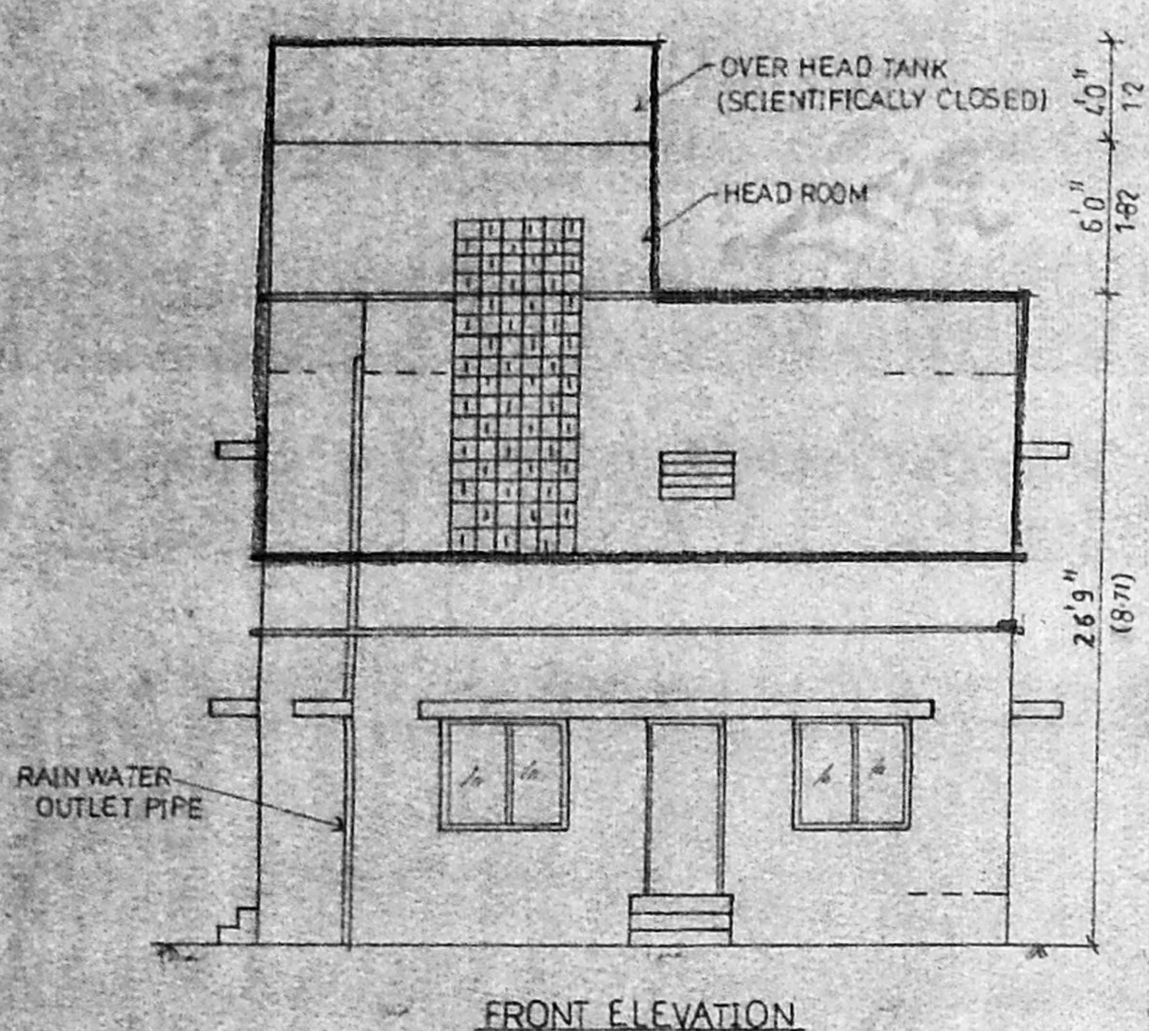

FRONT ELEVATION

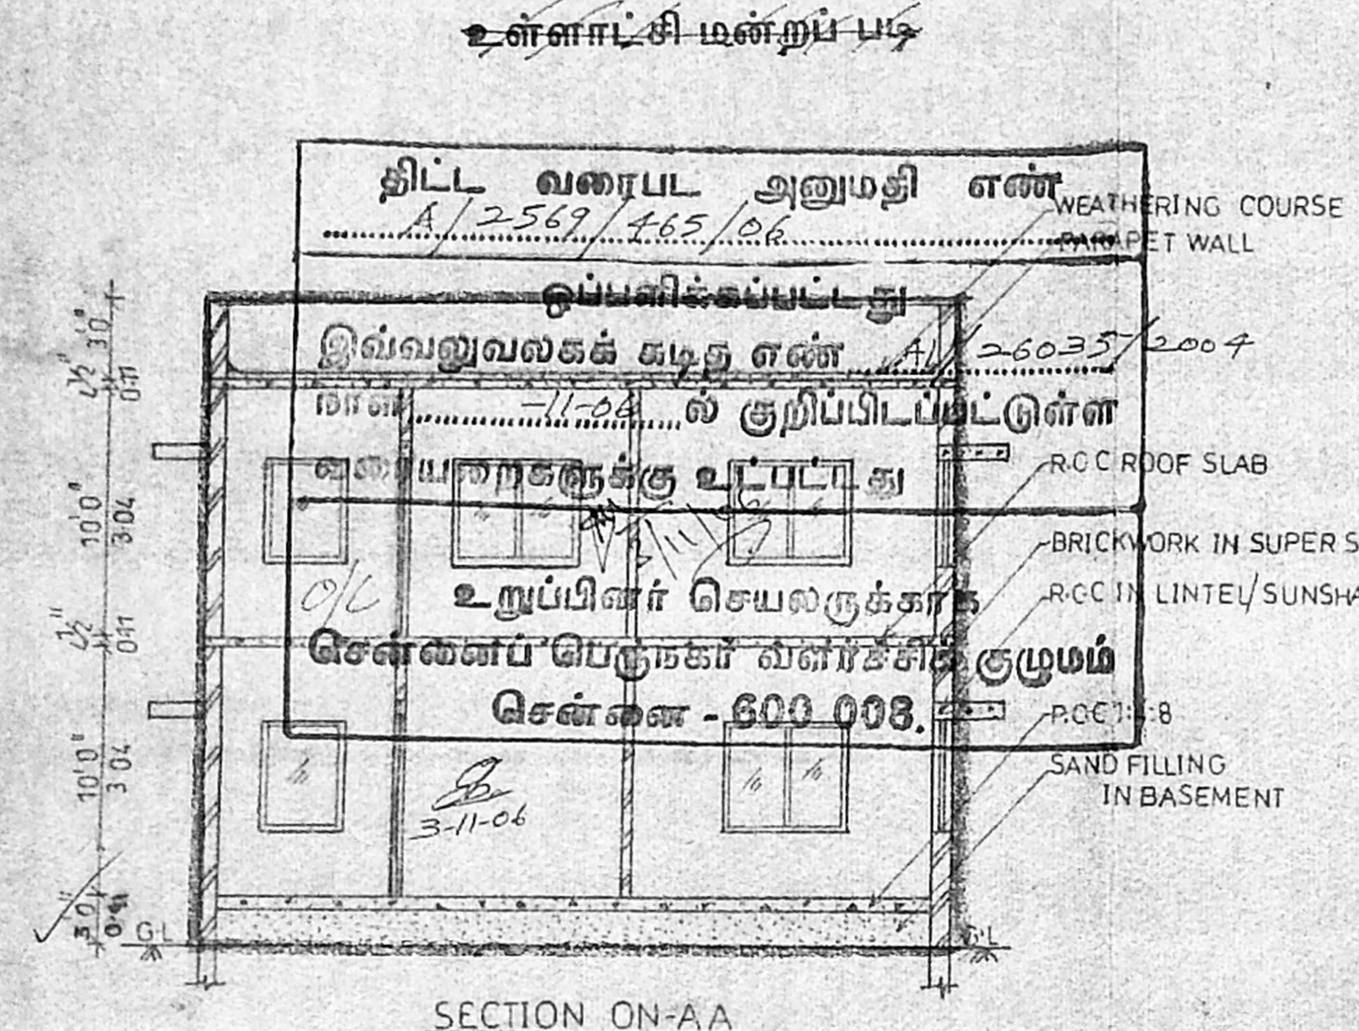

SECTION ON-AA

