


PLAN SHOWING THE PROPOSED CONSTRUCTION OF A RESIDENTIAL BUILDING AT PLOT NO: 34, GIRIJA NAGAR IN S.NO: 72/2 OF ERNAVOOR VILLAGE, THIRUVOTTIYUR MUNICIPAL LIMIT, ERNAVOOR, CHENNAI - 57 (T.S.NO: 36/59, WARD NO: B, BLOCK NO: 3)


SCALE 1"-8'0" (1:100)

CMDR CHANNEL
 C. No. A/26578/2004
 Security Plan Revised Plan
 P.A.I. 20-10-2004
 D.P.

OFFICE COPY

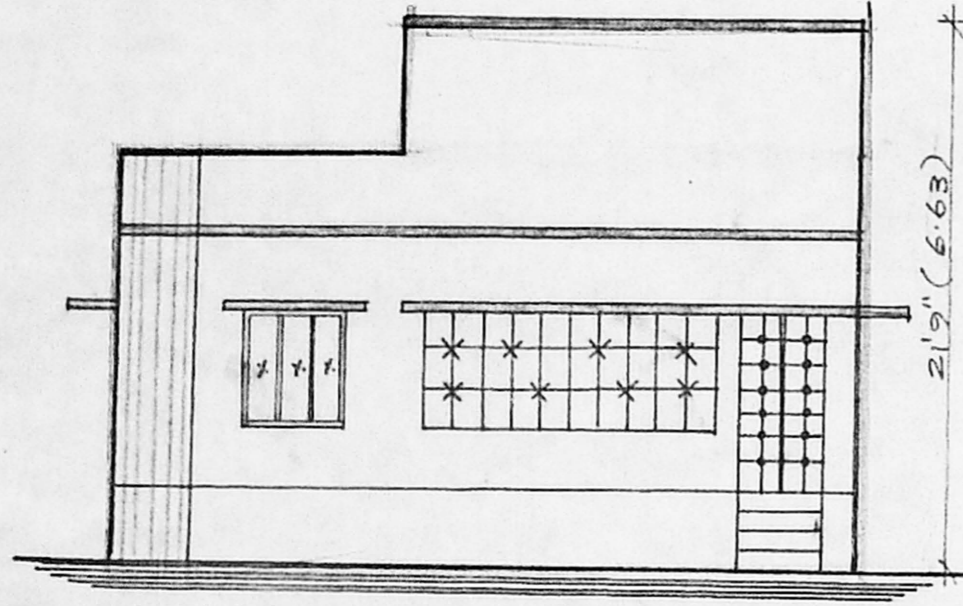


ELEVATION

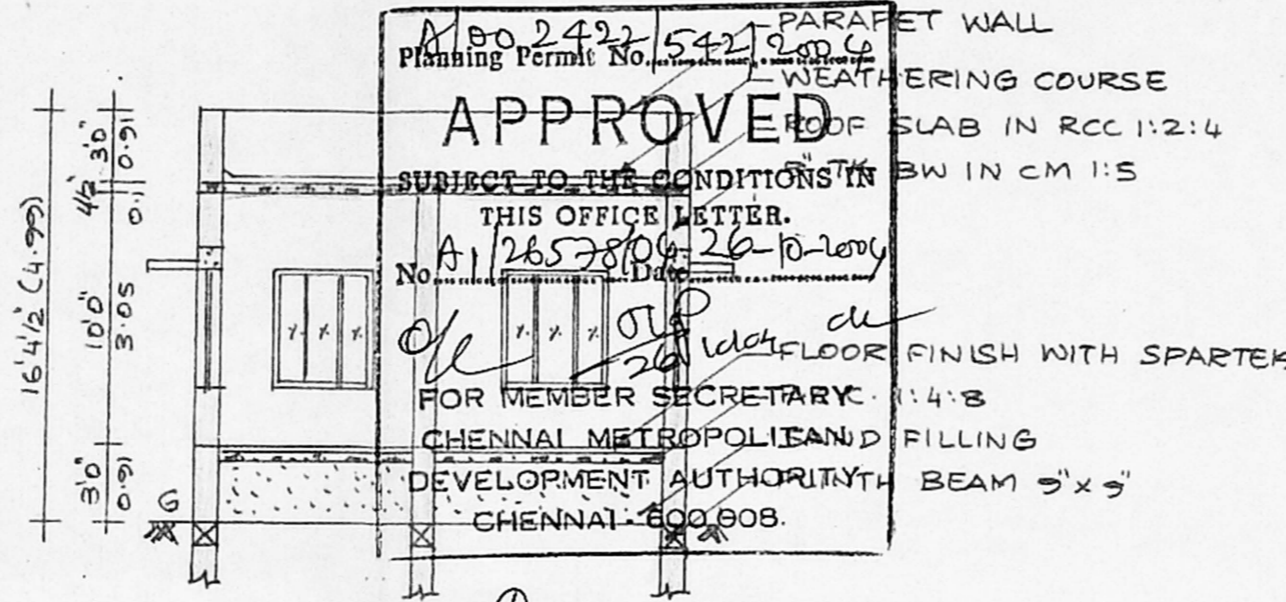


SECTION ON A-B


APPROVED
 No. A/26578/2004
 SUBJECT TO THE CONDITIONS IN THIS OFFICE LETTER.
 FOR MEMBER SECRETARY, CHENNAI METROPOLITAN DEVELOPMENT AUTHORITY CHENNAI-600 008.

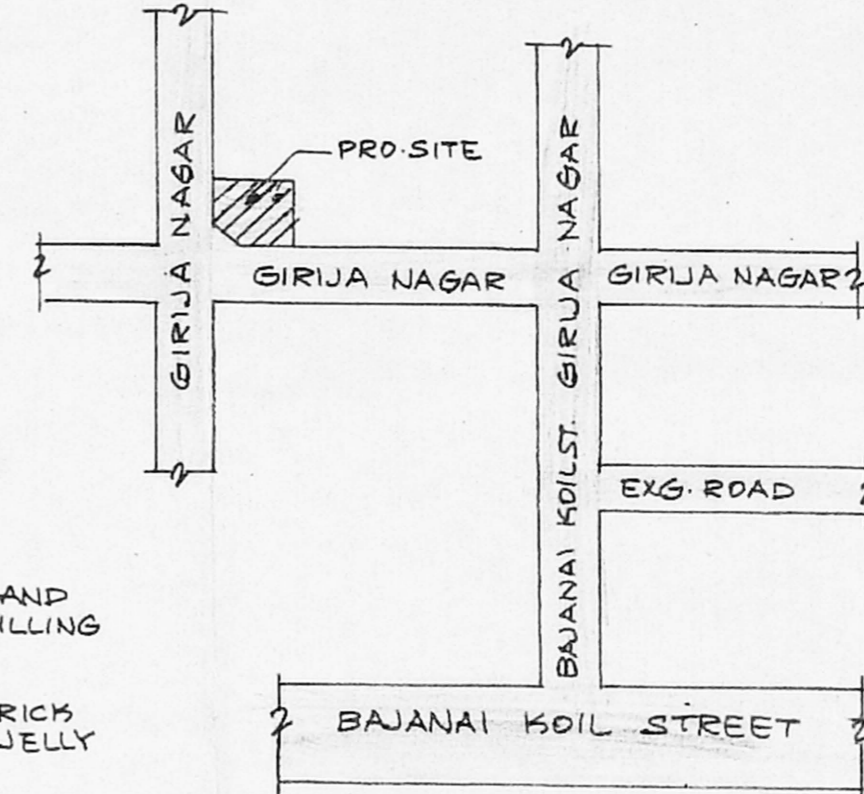


KEY PLAN (NOT TO SCALE)

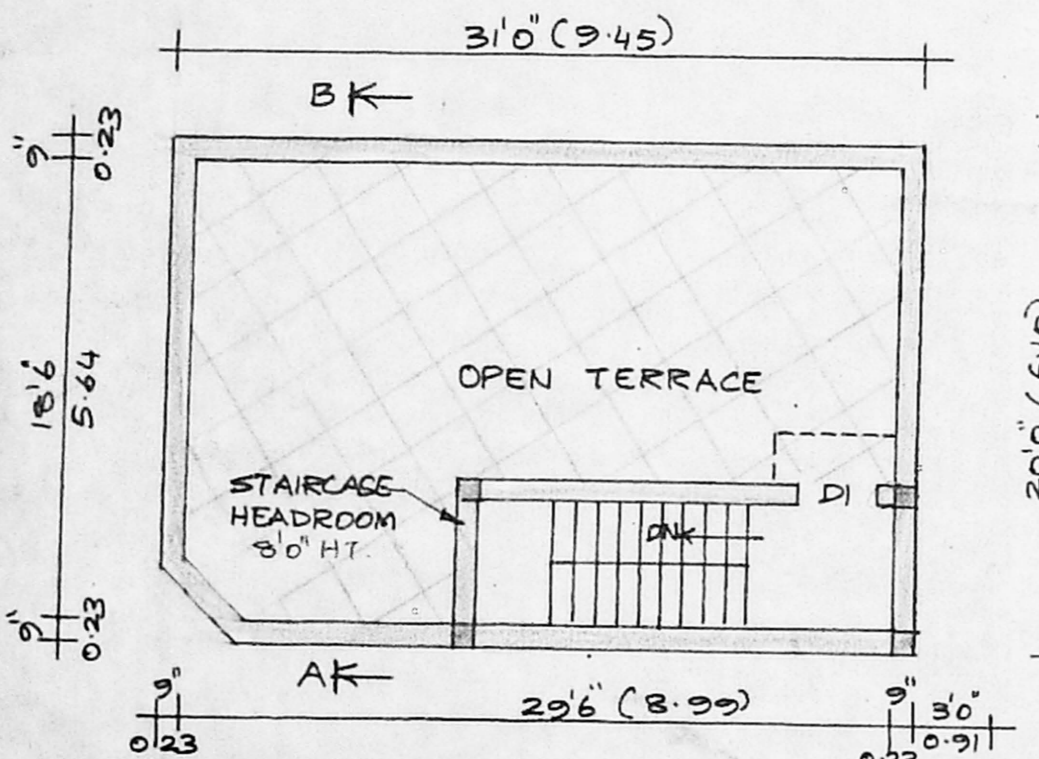


TERRACE FLOOR PLAN

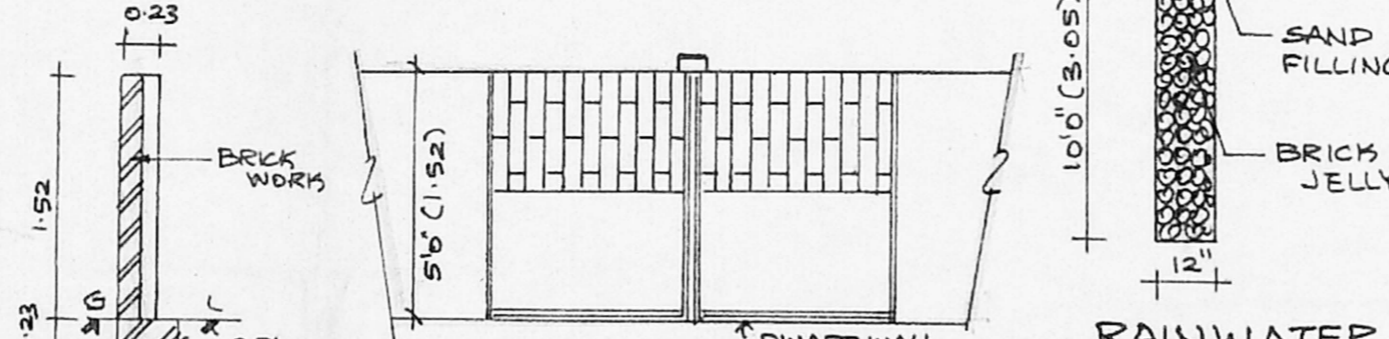


RAINWATER PERCOLATION PIT

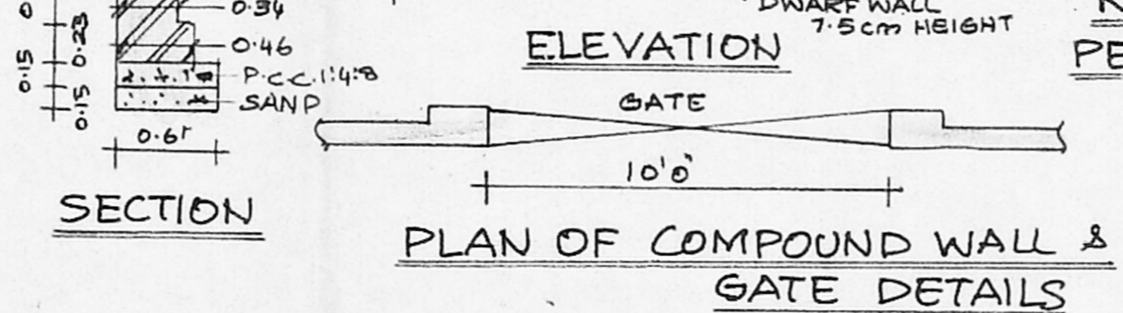

PLAN OF COMPOUND WALL & GATE DETAILS

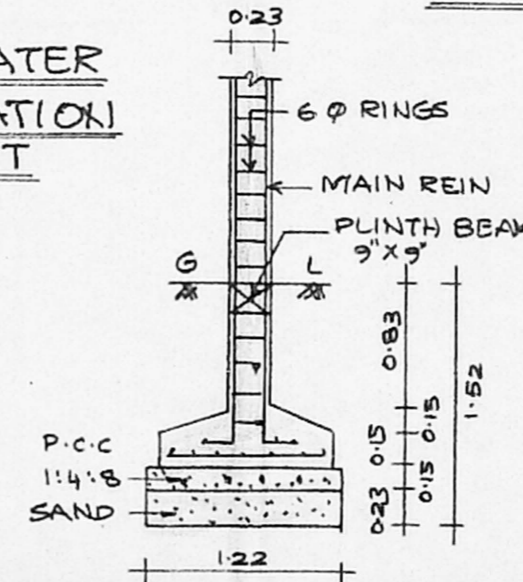

FOUNDATION DETAIL

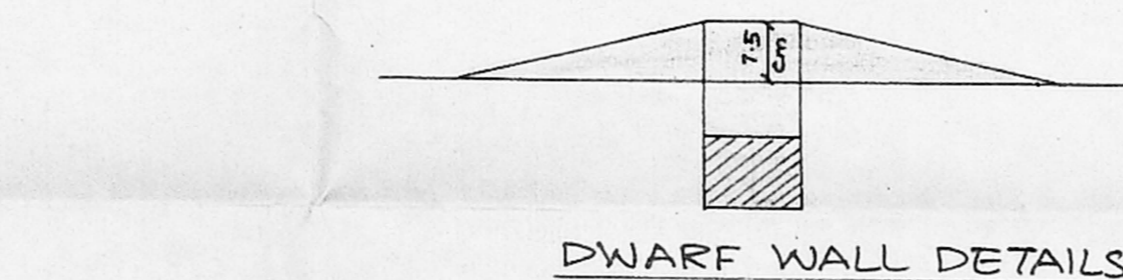


DWARF WALL DETAILS

JOINERY DETAIL			
		FEET	METRE
DOOR	D/GD	33'x7'0"	1.00x2.13
"	D1	30'x7'0"	0.91x2.13
"	D2	26'x7'0"	0.76x2.13
WINDOW	W	40'x4'6"	1.22x1.37
"	GW	12'0"x4'6"	3.66x1.37
VENTILATOR	Y	3'0"x2'0"	0.91x0.61


AREA STATEMENT			
	SQFT	SQ.MT.	
SITE AREA	1350.00	125.46	
PRO. GF AREA	620.00	57.62	
PLOT COVERAGE	46%		
F.S.I	0.46		

TREAD - 0.25, RISE - 0.175, WIDTH - 0.76
 PROPOSED
 BOUNDARY
 ROAD


NOTE:-
 ALL MEASUREMENTS ARE IN FEET & METRE.

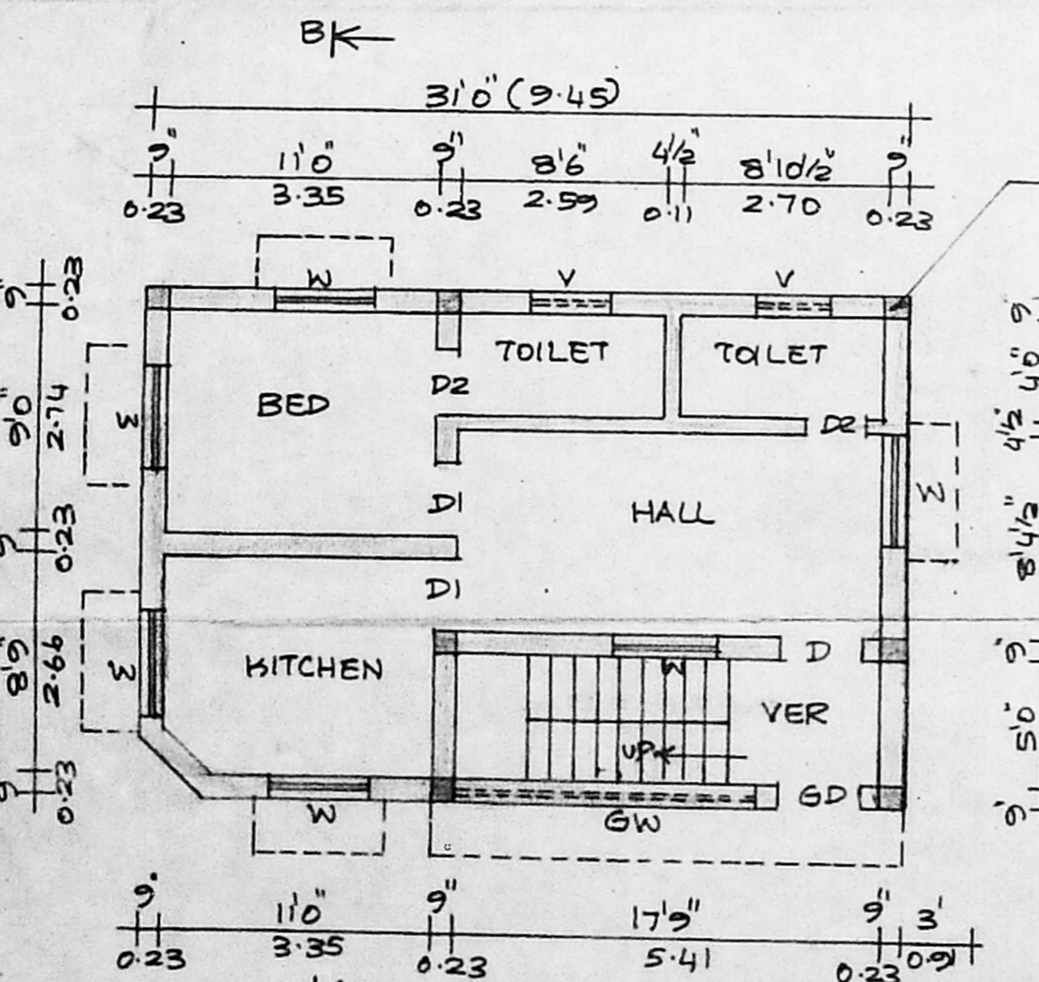


GROUND FLOOR PLAN

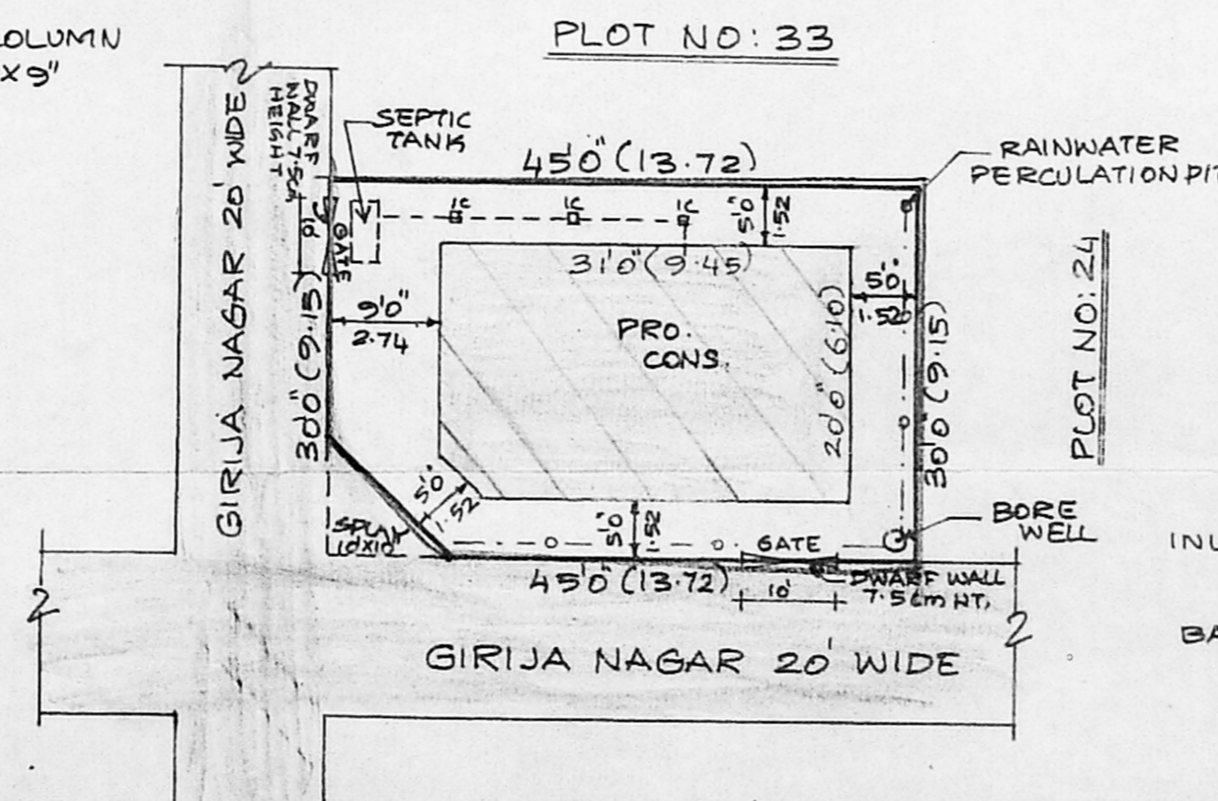

SITE PLAN SCALE 1"-16'0" (1:200)

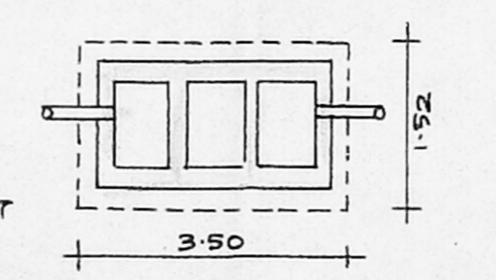

PLAN

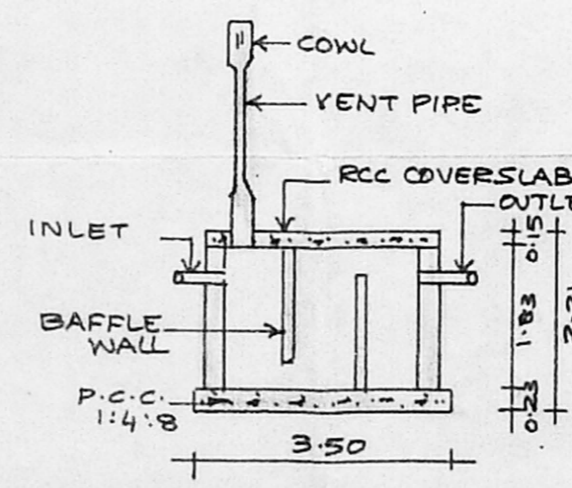

SECTION OF SEPTIC TANK

OWNER
 S. Marata
 Licensed Surveyor
 Thiruvottiyur Municipality
 Madhavaram Municipality
 Off. 188, T. H. Rd. Ms-19.
 Resi 6-D, Am garden
 Thiruvottiyur, Chennai-57
 LICENSED SURVEYOR