

PLAN SHOWING THE PROPOSED CONSTRUCTION OF A RESIDENTIAL BUILDING AT DOOR NO. 15, VALLALAR STREET, VADAPALANI, CHENNAI - 26.

T.S.NO. 8/8, BLOCK NO.2, OF PULIYUR VILLAGE, DIVISION NO.117, ZONE - VIII.

SCALE - 1" = 8' 0" (1: 100)

JOINERIES:-

D	DOOR	4' 0" X 7' 0"
D1	DOOR	3' 0" X 7' 0"
D2	DOOR	2' 6" X 7' 0"
W	WINDOW	4' 6" X 4' 6"
W1	WINDOW	3' 0" X 4' 6"
F/W	FRENCH WINDOW	7' 0" X 6' 6"
V	VENTILATOR	2' 0" X 2' 0"

AREA STATMENT:-


	SQ. FT	SQ. MT
PLOT EXTENT (AS PER SITE)	2410.85	224.05
PLOT EXTENT (AS PER PATTA)	2488.20	231.25
GROUND FLOOR	912.05	84.75
FIRST FLOOR	1500.25	142.20
SECOND FLOOR	436.55	40.55
HEAD ROOM	101.55	9.45
TOTAL AREA	2980.45	276.95
PLOT COVERAGE	61.50 %	
F.S.I	1.19	
STILT FLOOR	379.50	35.25

COLOUR INDEX:-

PROPOSED BOUNDARY

ROAD/STREET

DRAWN:-
G.S.K DATE - OCT. 8, 2004
FILE NAME:-
VALLALAR STREET (NAG)

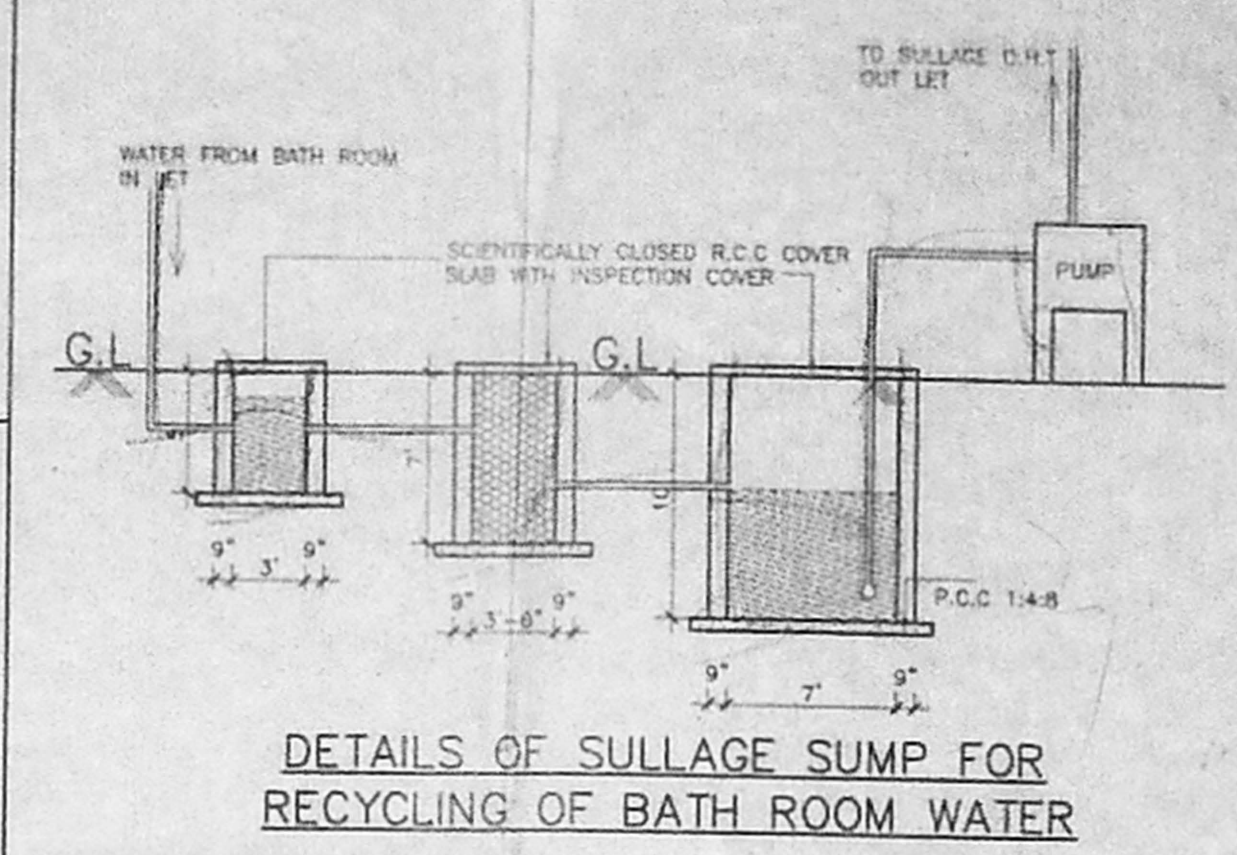

CMDA "A" CHANNEL
C. No. A/1/32424/2004

Surveyor's Plan / Revised Plan
P. A. I. *[Signature]*

A.P. *[Signature]*

N.A. RANJAN NAVAMANE
B.Arch, A.I.A., M.C.A.,
ARCHITECT/LICENCED SURVEYOR,
COUNCIL REG. NO. CA/90/13127
CORPORATION OF CHENNAI
REG. NO. WD/D/1606/90
17, 2nd TRUST MAIN ROAD, CHENNAI - 28.
PHONE - 5710285

OWNER:- *Palanivel*

LICENSED SURVEYOR:-

