


OFFICE COPY


CMDA "A" CHANNEL

C.No. A/32839/02


PLAN SHOWING THE PROPOSED  
RESIDENTIAL BUILDING AT  
P. NO. 27, FLOOR NO. 4, KANNAPPAR STREET, SEKARAPET CO-OPERATIVE NAGAR S. NO. PERAVELLORE VILLAGE, CORPN. OF CHENNAI ZONE-4 DIVISION-62, T.S. NO. 76, BLOCK NO. 31.

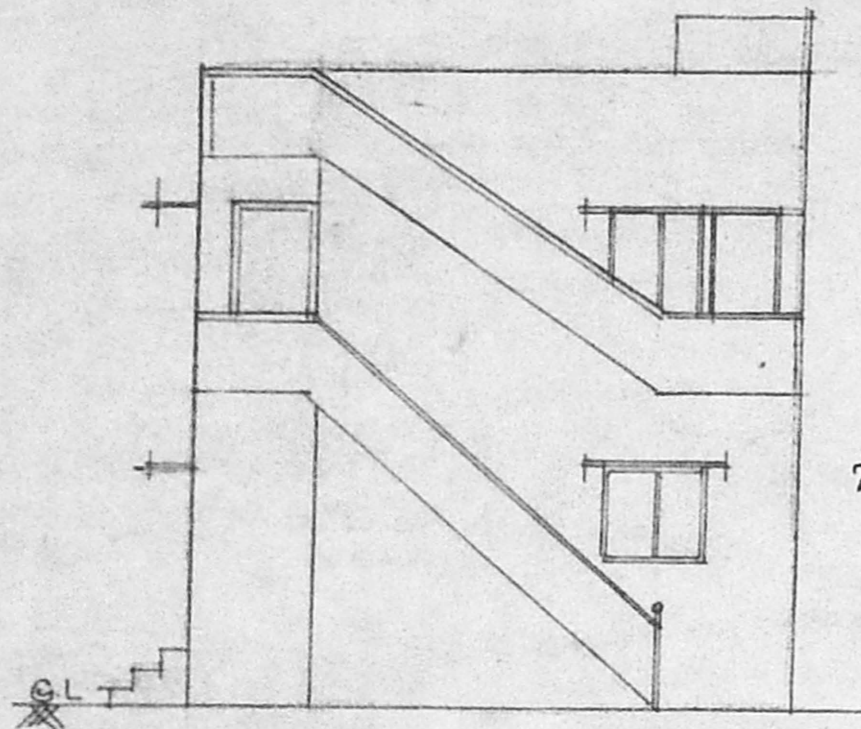

ELEVATION.

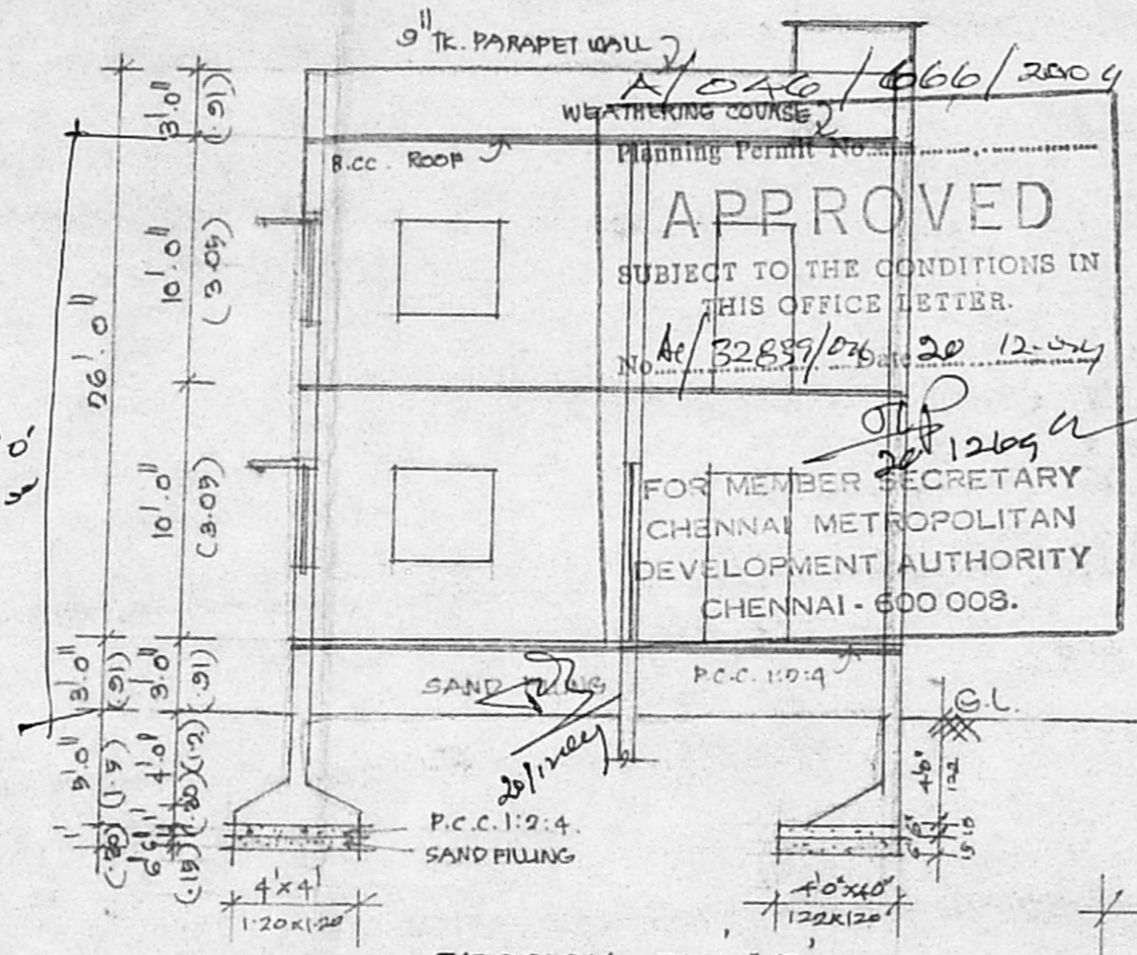

SECTION ON AB

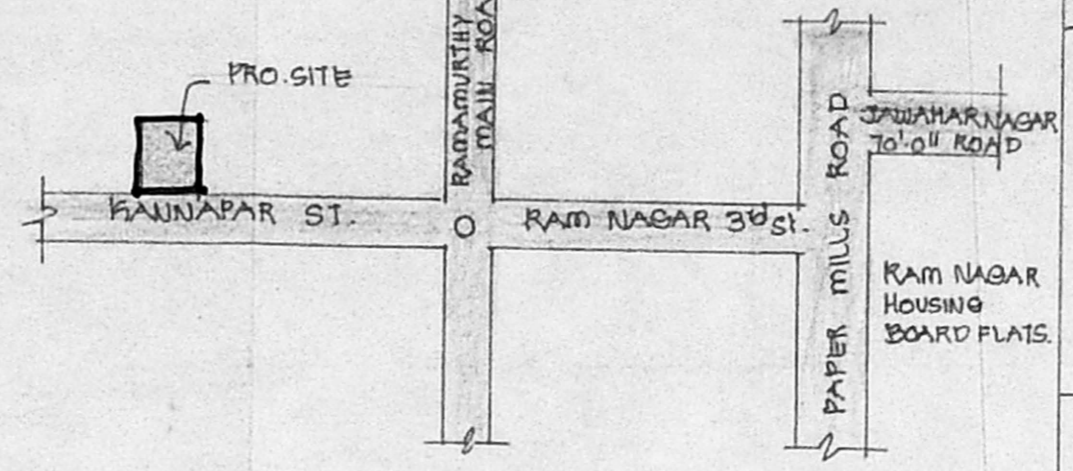

KEY PLAN.  
(NOT TO SCALE)

JOINERY DETAILS :

MD	MAIN DOOR	3'3" x 7'0"
D1	DOOR	3'0" x 7'0"
D2	DOOR	2'6" x 7'0"
W1	WINDOW	4'6" x 4'6"
V	VENTILATOR	2'0" x 1'6"



- SPECIFICATION.
1. P.C.C. 1:4:8 FOR FOUNDATION & FLOORING.
  2. SAND FILLING FOR FOUNDATION.
  3. 9" B.W. FOR SUPERSTRUCTURE IN CM 1:6 & PARAPET IN CM 1:5.
  4. MOSAIC TILES FOR FLOORING.
  5. SCIENTIFICALLY CLOSED WATER TANK.
  6. WEATHERING COURSE WITH BRICK JELLY LIME CON.
  7. 2'6" HI. PARAPET WALL.
  8. PLASTERING CM 1:5 EXTERNAL CM 1:4 FOR INTERNAL.

AREA STATEMENT.


	SQ. FT.	SQ. M.
PLOT AREA	1175.0	107.30
G. FLOOR	681.25	63.37
F. FLOOR	750.00	69.67
TOTAL	1431.25	133.44
PLOT COVERAGE	64.93%	
F.S.S.	1.296	

COLOUR INDEX :


EXISTING	[Symbol]
PROPOSED	[Symbol]
ROAD	[Symbol]
BOUNDARY	[Symbol]

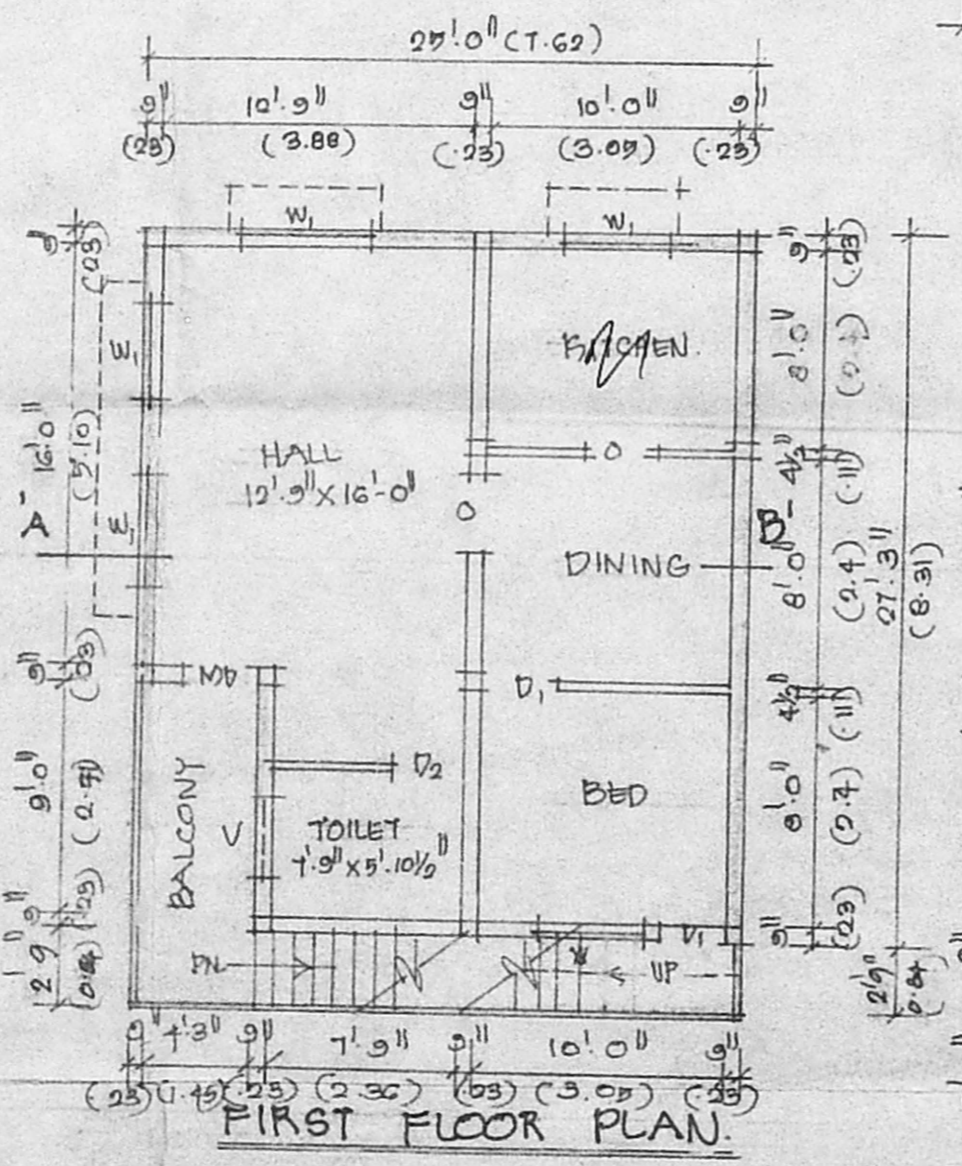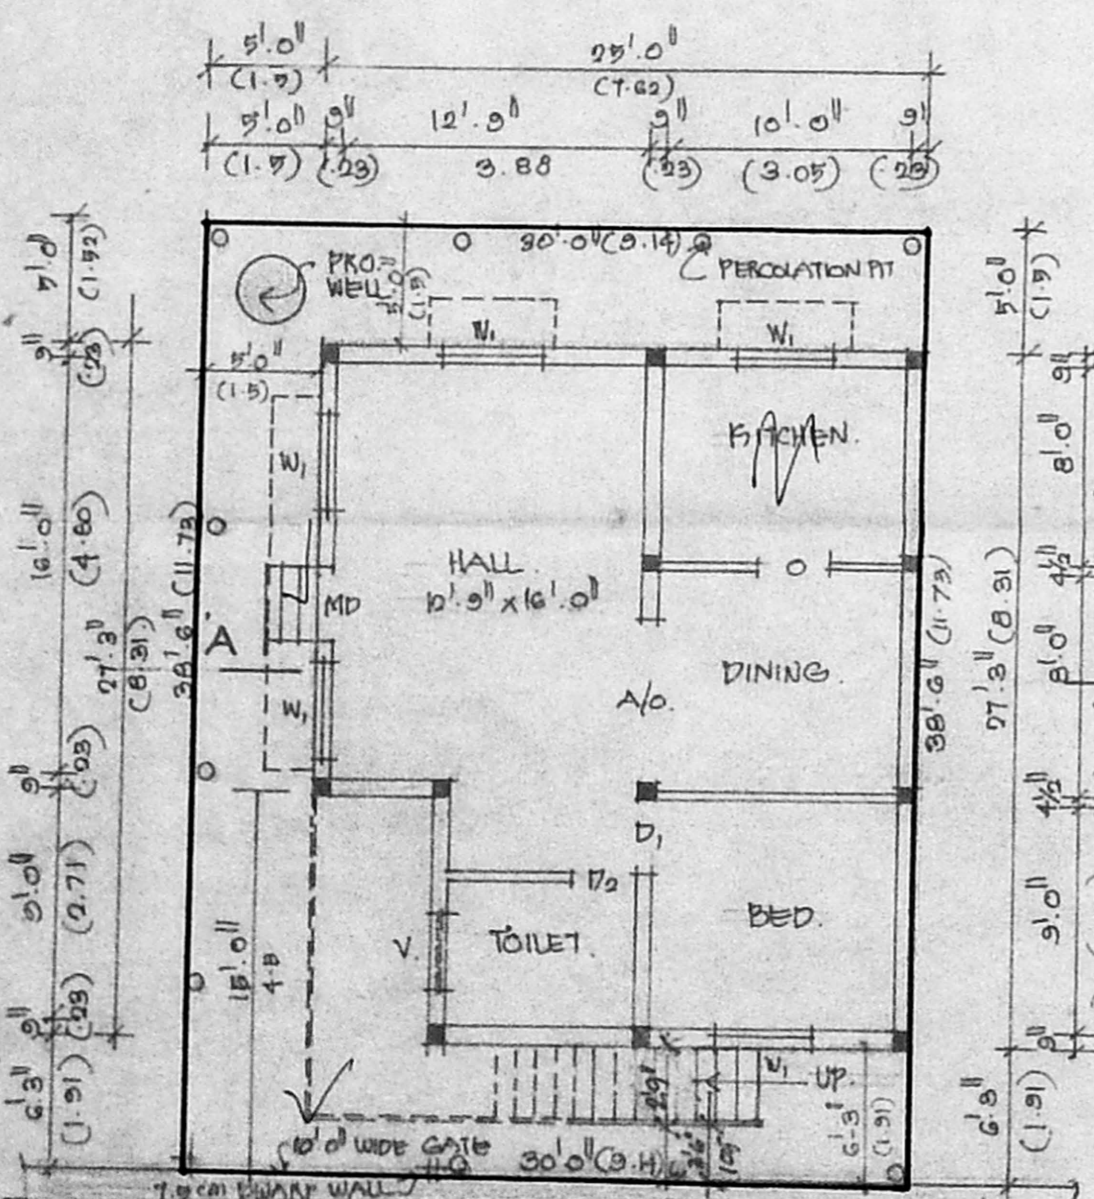


FIRST FLOOR PLAN.

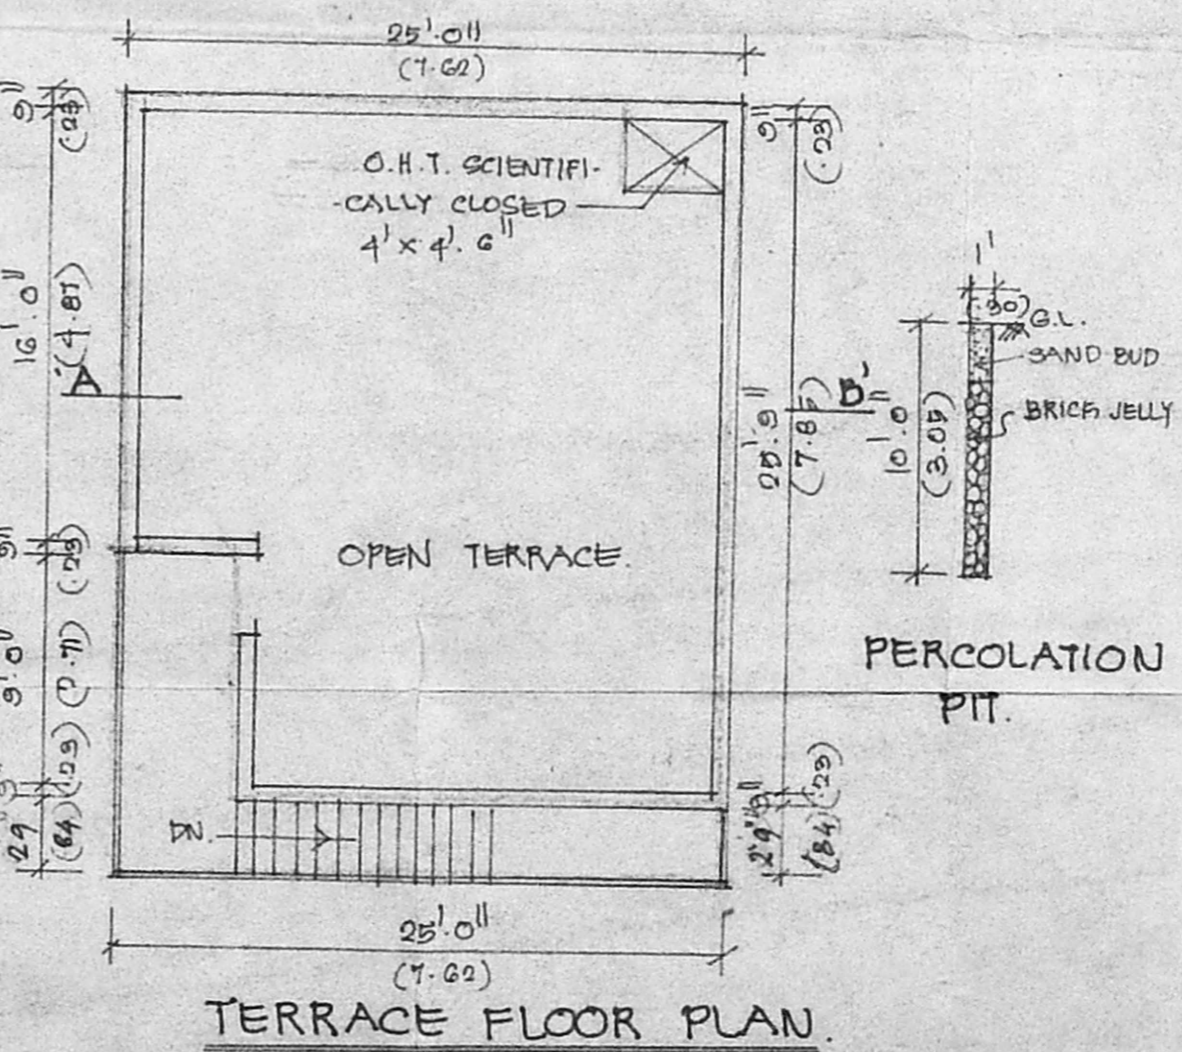

TERRACE FLOOR PLAN.

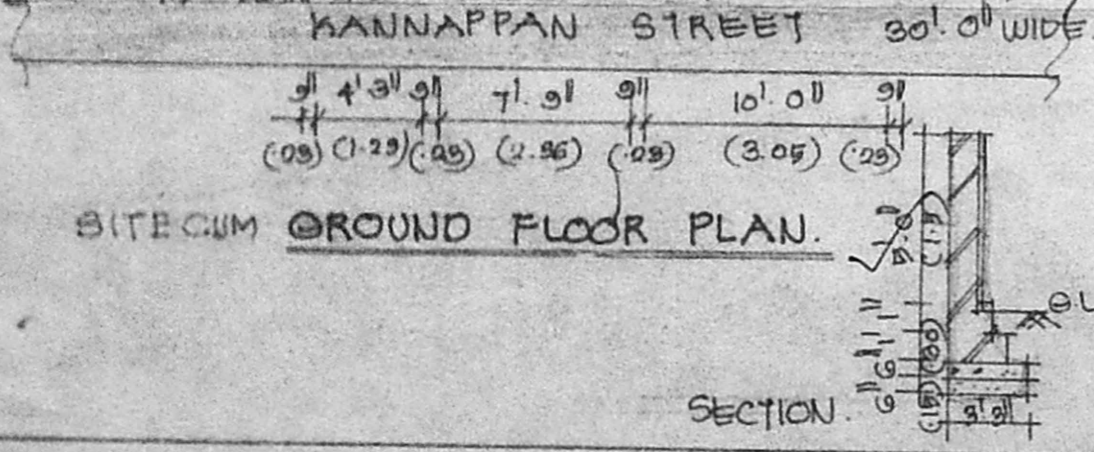

SITE CUM GROUND FLOOR PLAN.

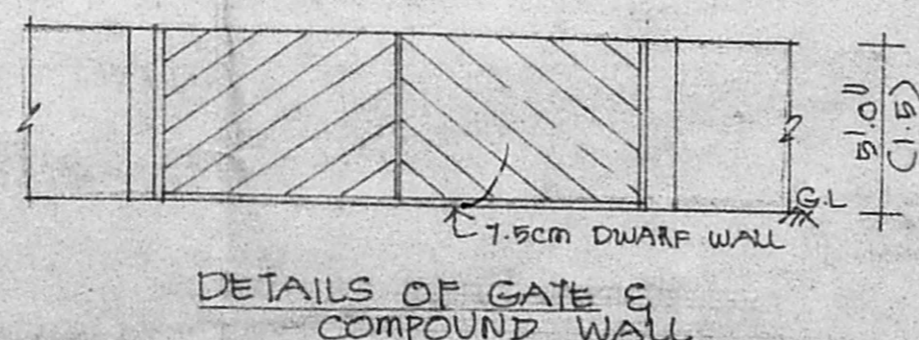

DETAILS OF GATE & COMPOUND WALL.

OWNER : B. Kumavppan

S. JAISANKAR  
Class II Licensed Surveyor No. 60  
Corporation of Chennai  
No. 37/21, Veerabadrin Street  
Nungambakkam, Chennai-600 034.  
Tel: 28212822, Mobile: 31037638

LICENSED SURVEYOR :