


DATA CHANNEL
 O.P. 3/24/2004
 1/2/2004

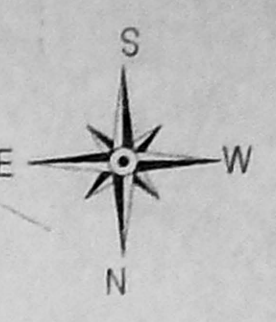

PLAN SHOWING THE PROPOSED RESIDENTIAL BUILDING AT NEW DOOR No.6 (Old No.4), PLOT No. 117, RAGHAVA REDDY COLONY, 2 nd LINK STREET, INT S.No 127, BLOCK NO 86, KODAMBAKKAM VILLAGE, CHENNAI. DIVISION NO. 132, ZONE - IX.

SCALE: 1"=8'0" (1:100) DATE: 29.10.2004

JOINERY DETAILS:

D	DOOR	3'3"X7'0"
D1	DOOR	3'0"X7'0"
D2	DOOR	2'6"X7'0"
W	WINDOW	6'0"X4'0"
W1	WINDOW	4'0"X4'0"
KW1	WINDOW	4'0"X3'0"
W2	WINDOW	2'0"X4'0"
V	VENTILATOR	2'0"X2'6"

AREA STATEMENT

	Sqft	Sqm
PLOT EXTENT	4950.00	460.03
GROUND FLOOR PART	1355.19	125.94
FIRST FLOOR	3122.77	290.22
SECOND FLOOR (PART)	1737.84	161.50
BUILT UP AREA	6215.80	577.66
PLOT COVERAGE	64.78%	
F.S.I	1.25	

SPECIFICATION:

1. COLUMN FOUNDATION R.C.C. 1:2:4
2. BRICK WORK IN C.M 1:5
3. R.C.C ROOF SLAB IN C.C 1:2:4 MIX.
4. PLASTERING IN C.M 1:5
5. FLOOR FINISHED WITH CERAMIC TILES.
6. WALL PAINTING WITH CEMENT PAINT, DOOR & WINDOWS WITH SYNETHETIC ENAMEL PAINT.

PROPOSED ROAD BOUNDARY

P.A. HOLDER / OWNER

Handwritten signature

LICENSED SURVEYOR:

Handwritten signature
 V.S. SURESH
 Licensed Surveyor, Class I
 No. 467 / 2002 - 2003
 CORPORATION OF CHENNAI
 S1, Dattatreya Apts. No. 25, Gini Road
 T. Nagar, Chennai - 600 017

