




ELEVATION

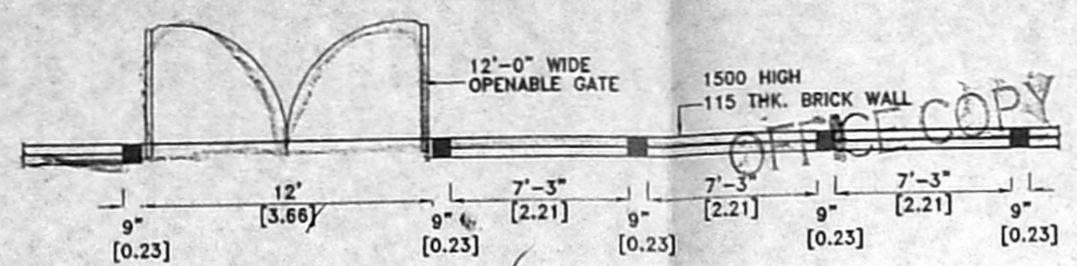


PLAN COMPOUND WALL DETAIL A/275/095/2005

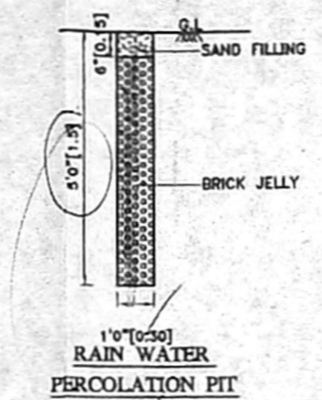


DWARF WALL SECTION

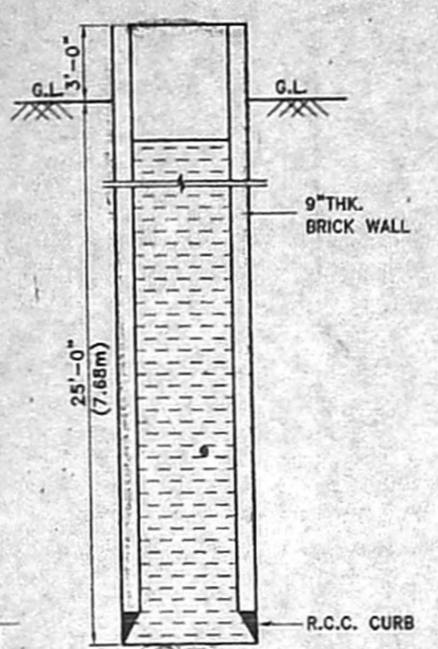


SECTION WELL DETAILS

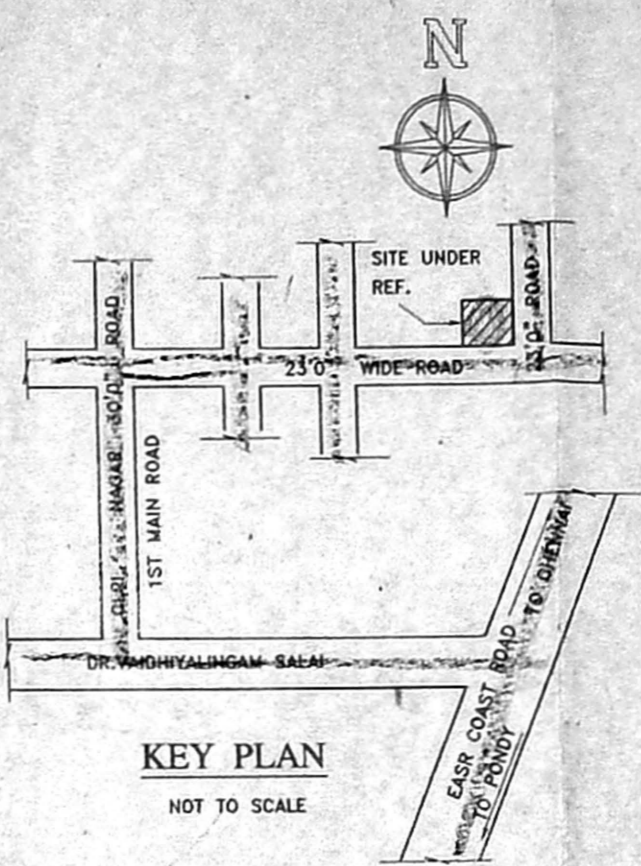


KEY PLAN NOT TO SCALE

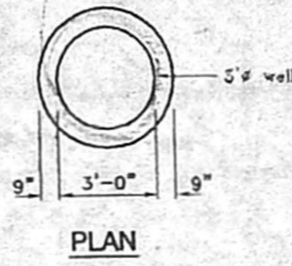


PLAN

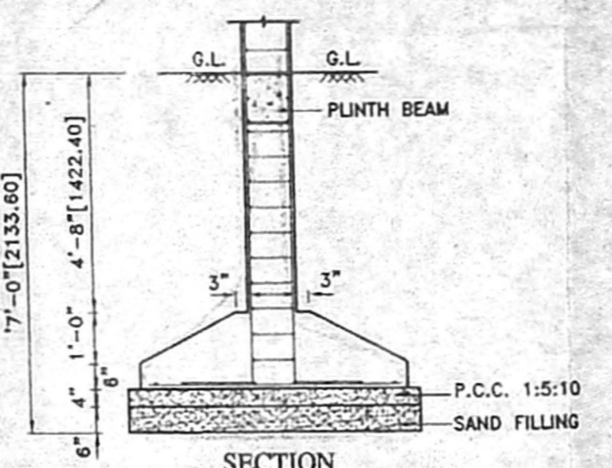


SECTION TYPICAL FOUNDATION DETAIL SCALE: 1:50

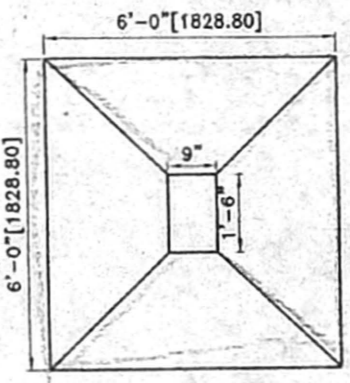


COLUMN PLAN SIZE: 6'-0" X 6'-0" SCALE: 1:50

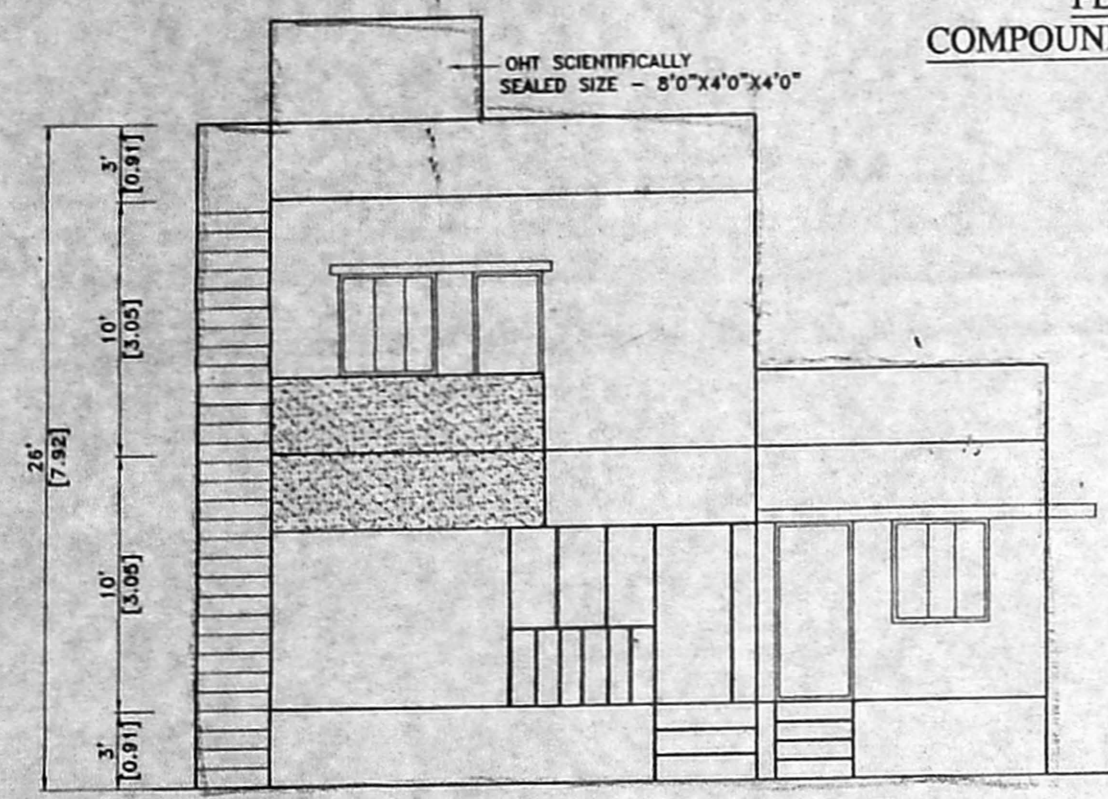

ELEVATION

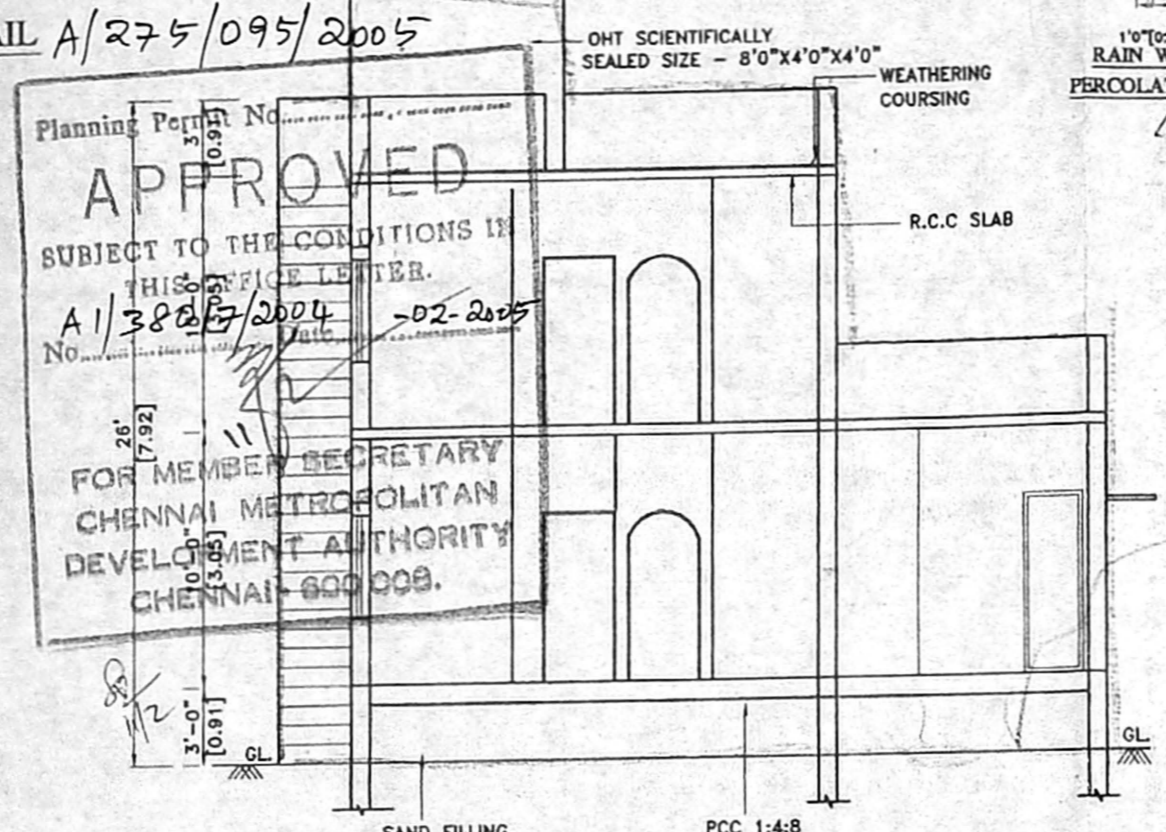

SECTION-AA

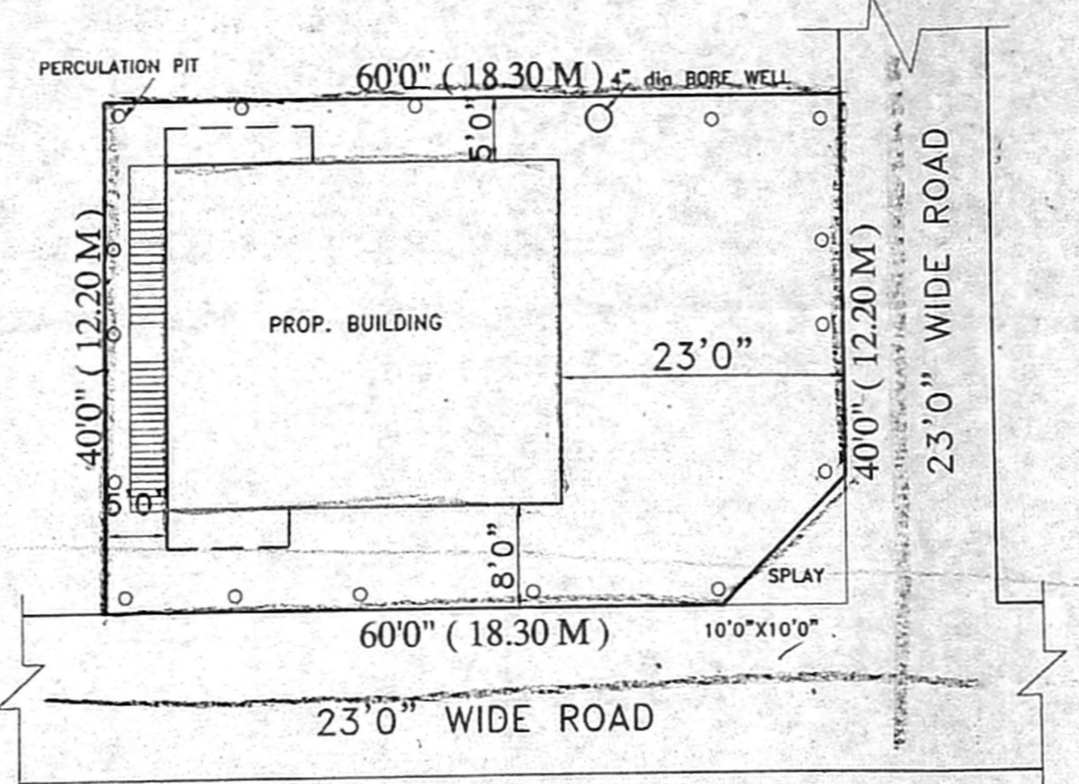

SITE PLAN SCALE: 1" = 160'

Planning Permission No. A/380/2004 - D2-2005  
**APPROVED**  
 SUBJECT TO THE CONDITIONS IN THIS OFFICE LETTER.  
 FOR MEMBER SECRETARY CHENNAI METROPOLITAN DEVELOPMENT AUTHORITY CHENNAI-600 009.

SCHEDULE OF JOINERY:-

TYPE	DETAIL	SIZE
M/D	MAIN DOOR	3'3" X 7'0"
D1	DOOR	2'6" X 7'0"
D2	DOOR	3'0" X 7'0"
C.W	ARCH OPENING	3'0" X 7'0"
W1	WINDOW	2'6" X 7'0"
S/W2	WINDOW	3'0" X 4'0"
VV1	VENTILATOR	2'6" X 3'0"

SPECIFICATION:-

- FOUNDATION : COLUMN FOOTING
- BRICK WORK : C.M 1:6 FOR SUPER STRUCTURE
- PLASTERING : C.M 1:5 FOR WALLS & 1:3 FOR CEILING
- CEMENT PAINT : 2 COATS FOR WALLS & 1 EXTRA COAT FOR CEILING
- R.C.C. : 1:2:4 FOR SLABS & LINTELS
- WOOD WORK : ALL WOOD WORKS IN BEST QUALITY TIMBER
- WEATHERING : B.JELLY LIME MORTAR OVER ROOF SLAB ONE LAYER OF COUNTRY TILES

COLOUR INDEX:-

- PROPOSED
- ROAD
- BOUNDARY

AREA STATEMENT

	Sq.Ft.	Sq.M.
PLOT EXTENT	2400.00	223.05
GROUND FLOOR	864.00	80.26
FIRST FLOOR	610.31	56.69
TOTAL AREA	1474.31	136.95
PLOT COVERAGE	36.00 %	
F.S.I	0.62	

PLAN SHOWING THE PROPOSED RESIDENTIAL BUILDING AT PLOT NO:123 CLRI NAGAR NEELAN KARAI VILLAGE, TAMBARAM TALUK PUNITHA THOMAIYAR MALAI PT. UNION S.NO:52 / 24 (AS. PER PATA), S.NO : 52 / 6A  
 NOTE : PLOT SANCTIONED VIDE P.P.A. NO : RP/ LD/14/2001, DT:12-03-01, CMDA NO:REG/ L3/ 8232/99, DT:12-3-01


SCALE : 1" = 8'-0" (1:100)

OWNERS SIGNATURE


V. Murali  
 V. Vijaya  
 C. Divya

SIGNATURE OF LICENSED SURVEYOR


S. ATHIYANAN, B.E.,  
 Class-1, Licensed Surveyor - No. 192  
 Corporation of Chennai  
 5, Nathamuni Street, T. Nagar.  
 Chennai - 17 Phone : 2815 6824  
 Mobile 91038440

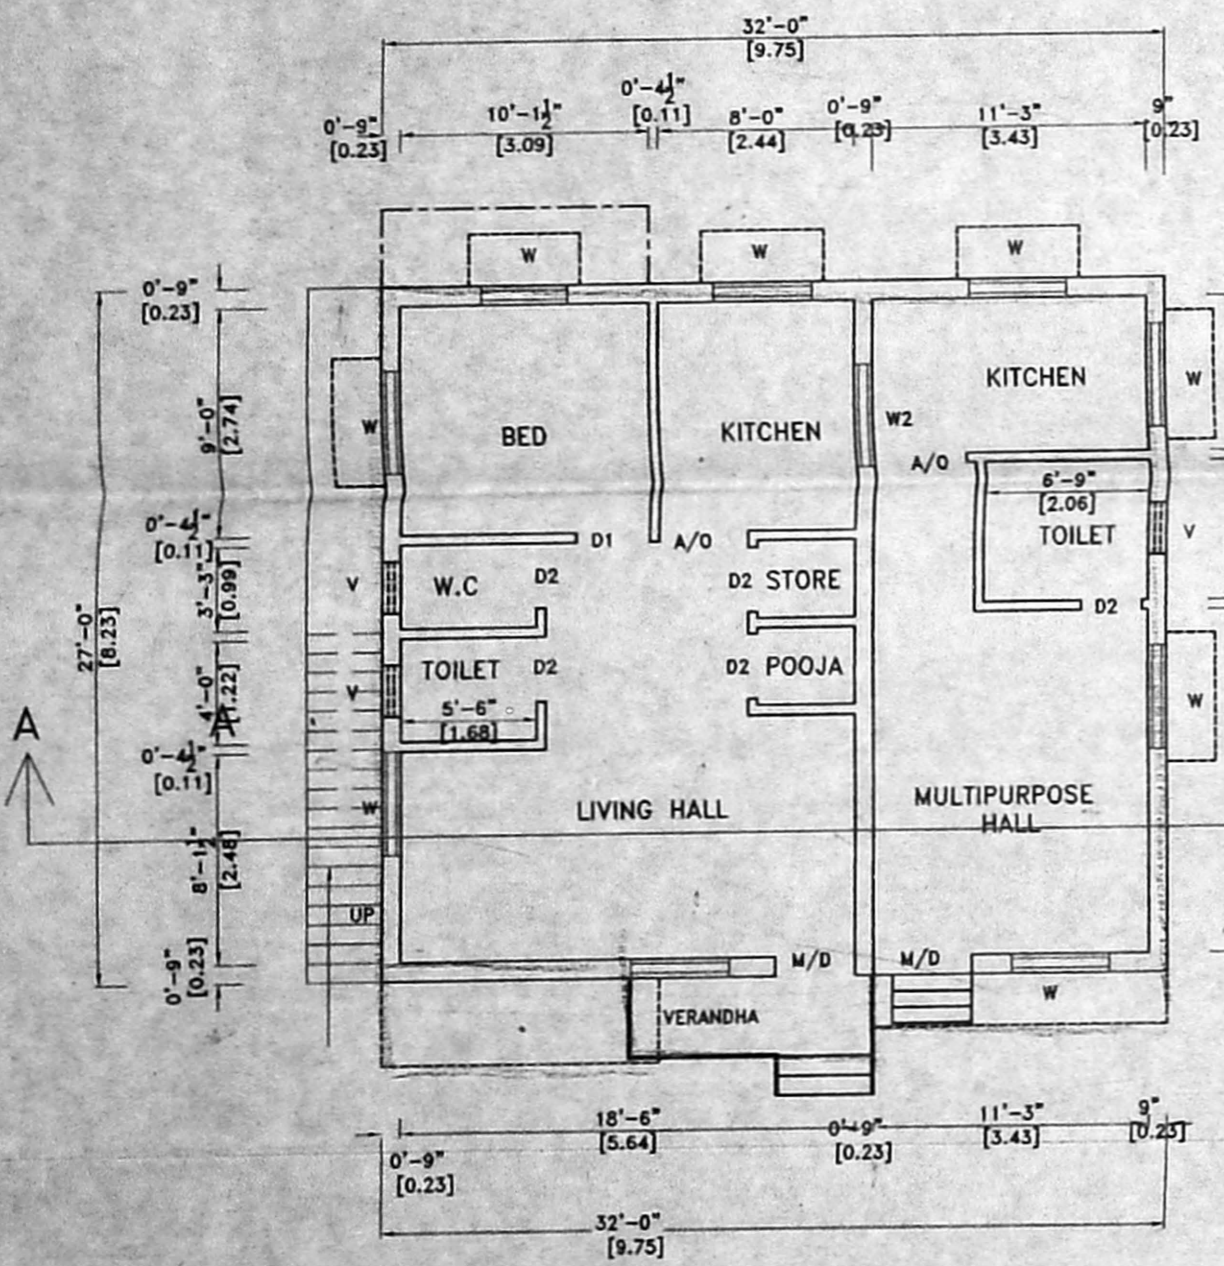


GROUND FLOOR PLAN

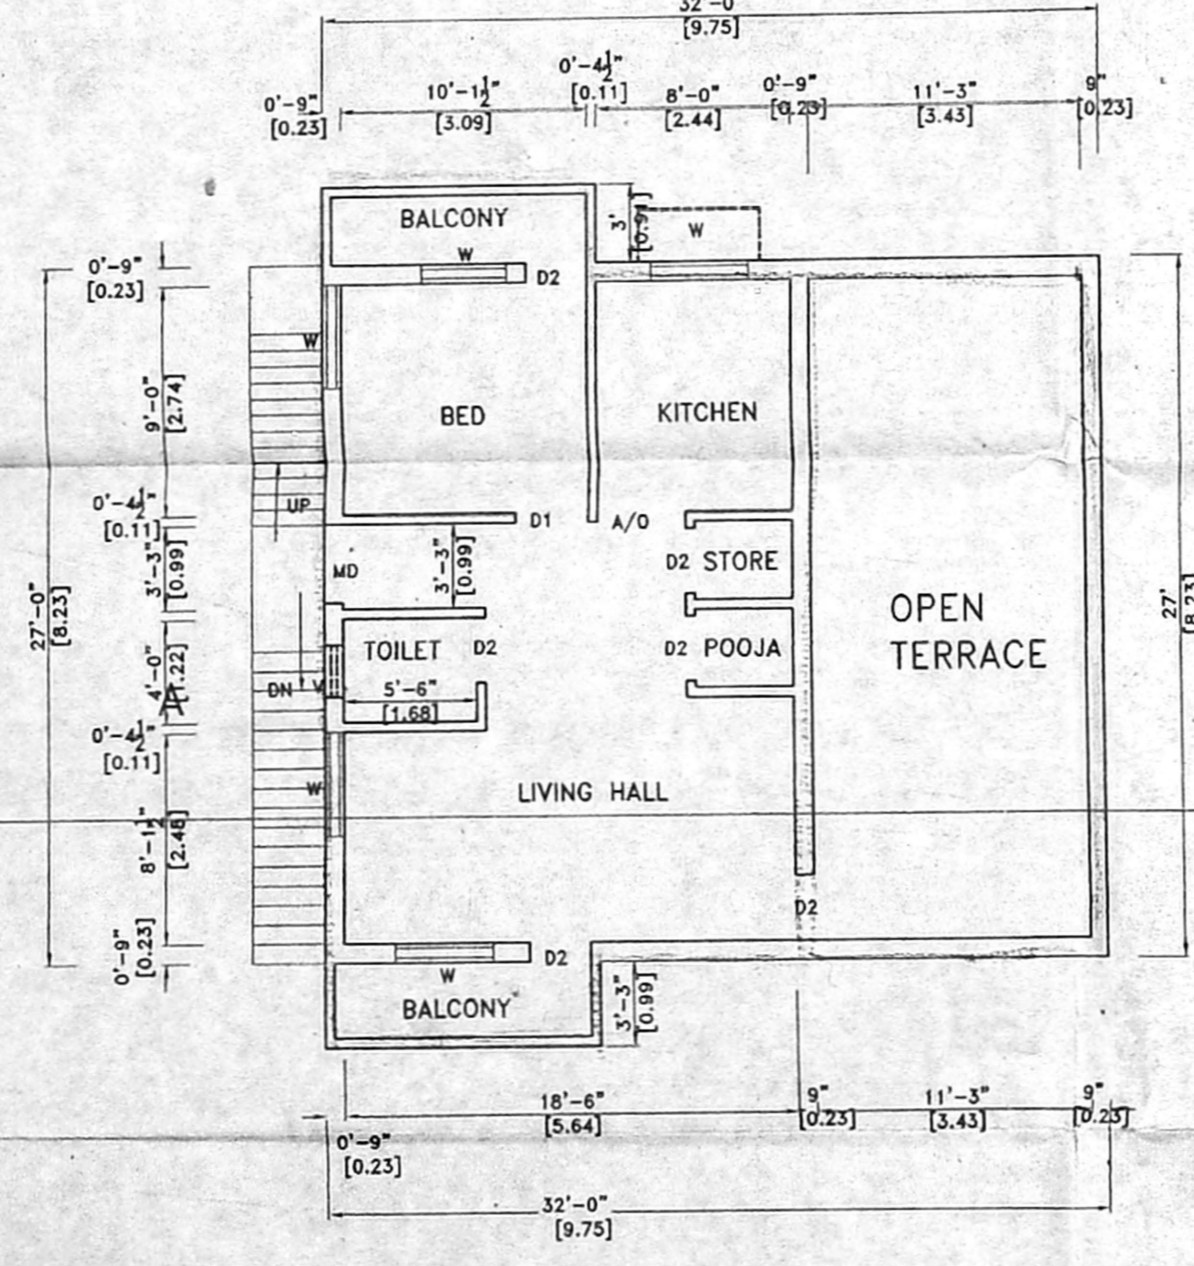


FIRST FLOOR PLAN

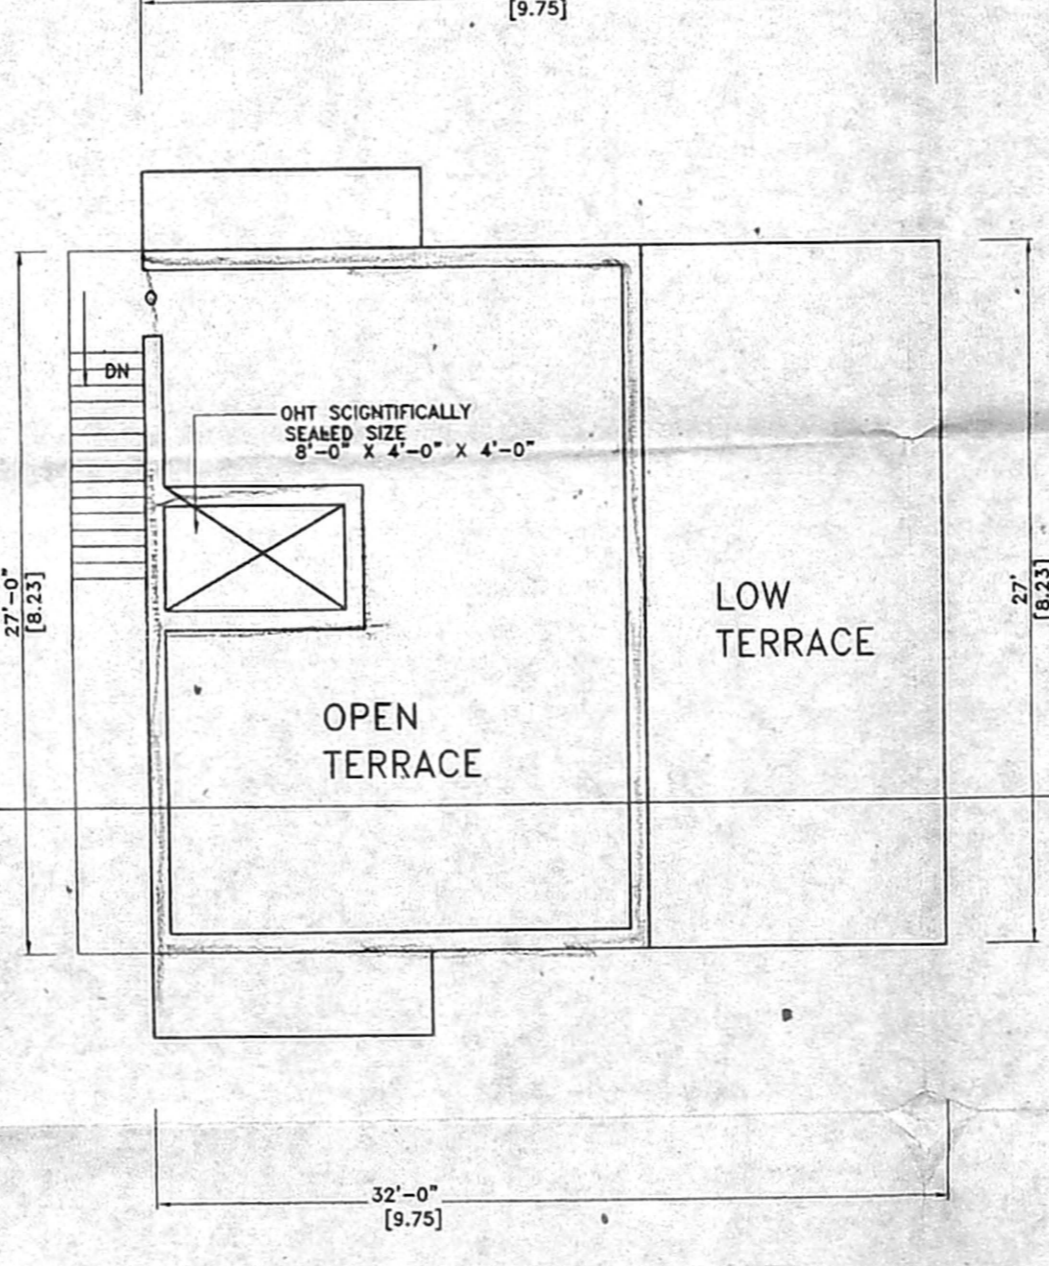

TERRACE FLOOR PLAN

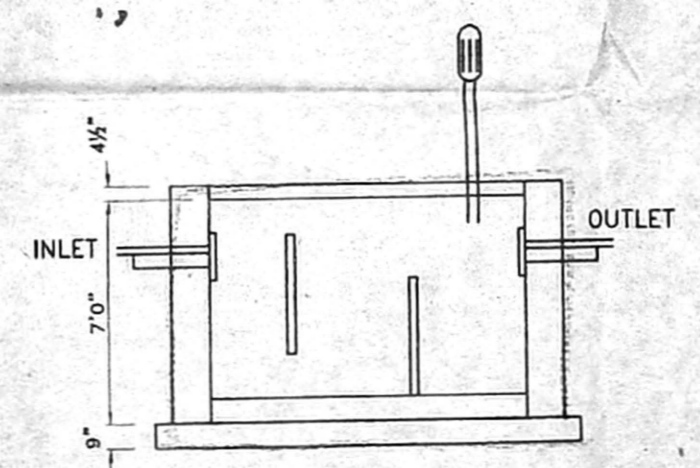

SECTION : B-B

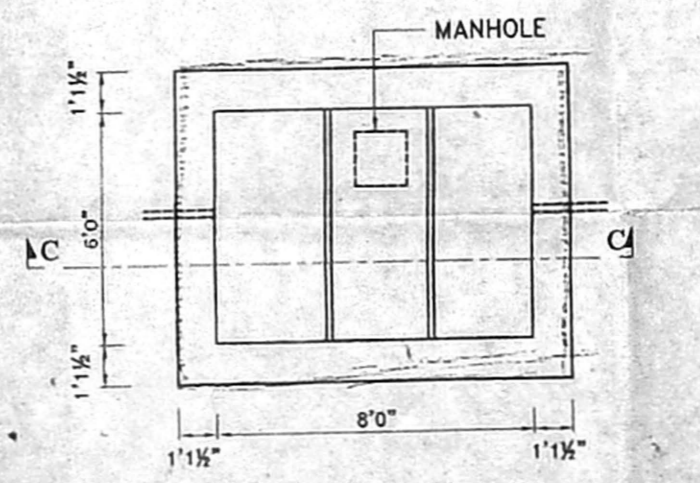

PLAN OF SEPTIC TANK