



SCHEDULE OF JOINERY:

G.D.	GRILL DOOR	3'3" x 7'0"	(1.00 x 2.13)
D1	DOOR	3'0" x 7'0"	(0.91 x 2.13)
D2	DOOR	3'0" x 7'0"	(0.91 x 2.13)
W	WINDOW	6'0" x 4'0"	(1.83 x 1.22)
W1	WINDOW	C. N. 4'0" x 4'0"	(1.22 x 1.22)
W2	WINDOW	3'0" x 4'0"	(0.91 x 1.22)
W3	WINDOW	3'0" x 4'0"	(0.91 x 1.22)
V	VENTILATION	4'0" x 1'0"	(1.22 x 0.30)

CHANEL
C. N. 4'0" x 4'0"
A.P. 5'6" x 2'0"
Revised Plan
D.P.

COLOUR INDEX:

PLOT BOUNDARY	---
PROPOSED BUILDING	---
ROADS / STREETS	---

AREA STATEMENT:




PLOT EXTENT : 2400 SQ. FT (OR) 223.0M²
 GROUND FLOOR 780.0 SQ. FT (OR) 91.0M²
 FIRST FLOOR 1002.5 SQ. FT (OR) 93.13M²
 TOTAL AREA 1782.5 SQ. FT (OR) 184.2M²
 P.S.I: 0.82 COVERAGE: 40.87%

THIS LAY-OUT APPD BY D.T.C.P
 NO: L.P.D/ D.D.T.P NO 135/75

PLAN SHOWING THE PROPOSED RESIDENTIAL BUILDING AT PLOT NO: 84A & 84B 6TH MAIN ROAD SWAMINATHA NAGAR IN S.N: 26A/16A, 26A/16B, 26A/1E, 26A/1TA & 26A/1TB OF KOTTIVAKKAM VILLAGE SAIDAPET TALUK KANCHEEPURAM DISTRICT.
 SCALE: 1" = 8'0" (OR) 1:100

M. NIRMALKUMAR
 SIGNATURE OF OWNER

D. NIRMALKUMAR, D.C.E., P.Dip. in T.&C.P.
 LICENCED SURVEYOR
 CLASS - II. LICENCE No: 559
 RES: 31, ARAVAMUTHAN GARDEN STREET,
 EGMORE, CHENNAI-600008. Ph: 8211704
 SIGNATURE OF LICENCED SURVEYOR

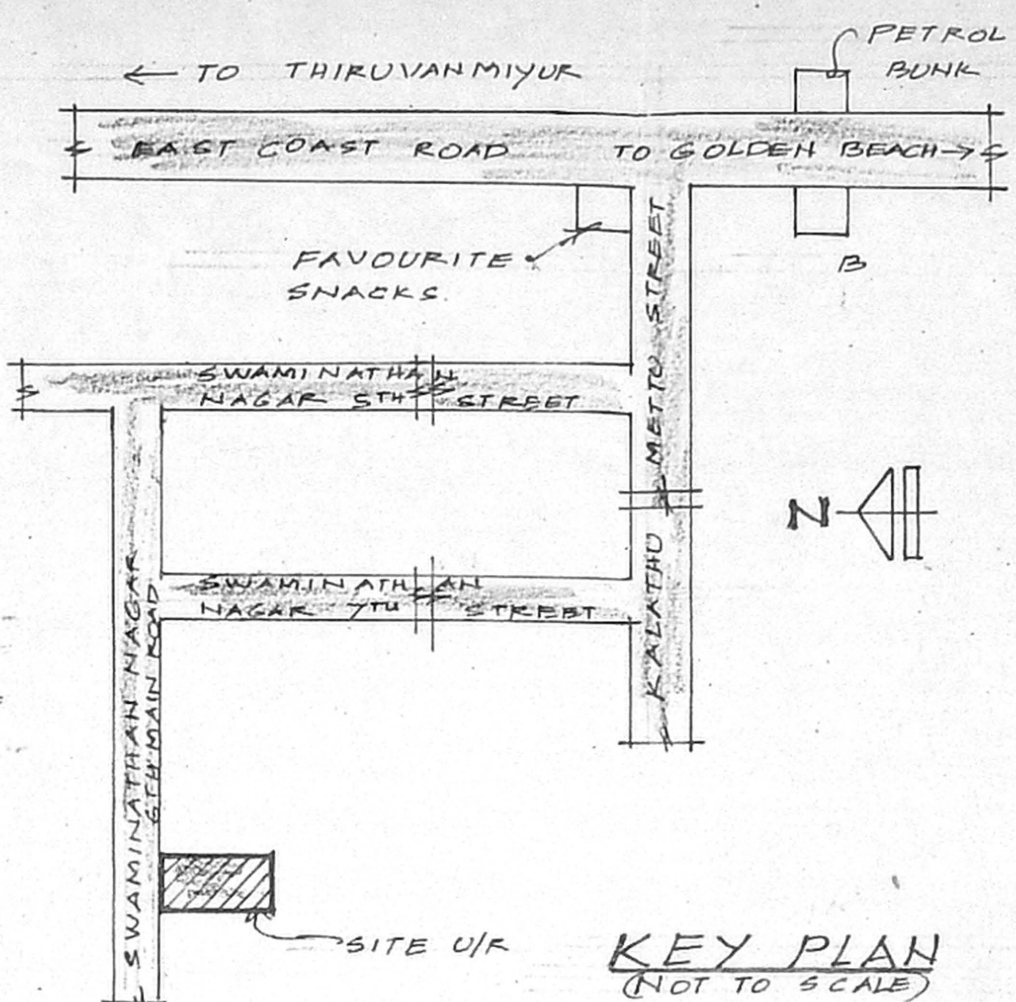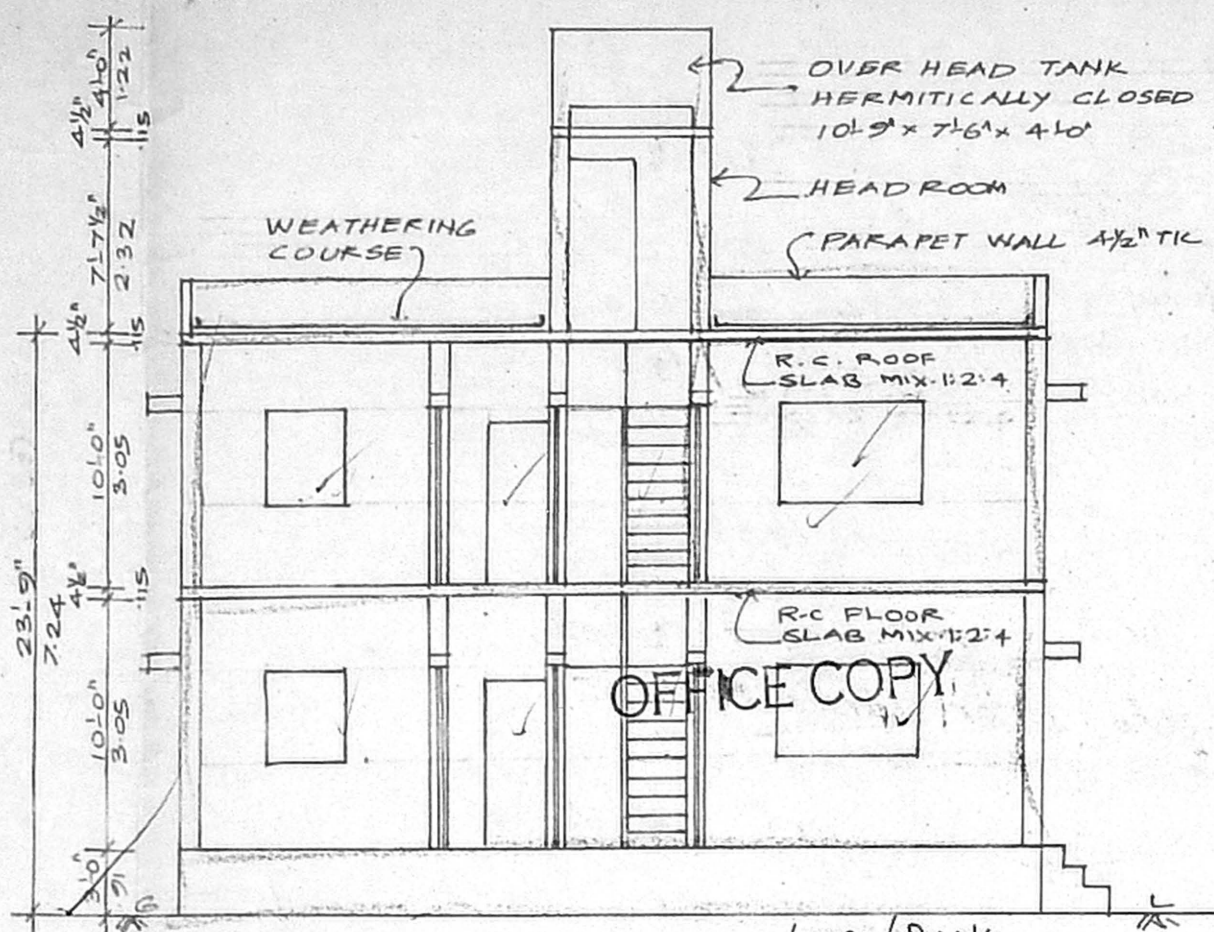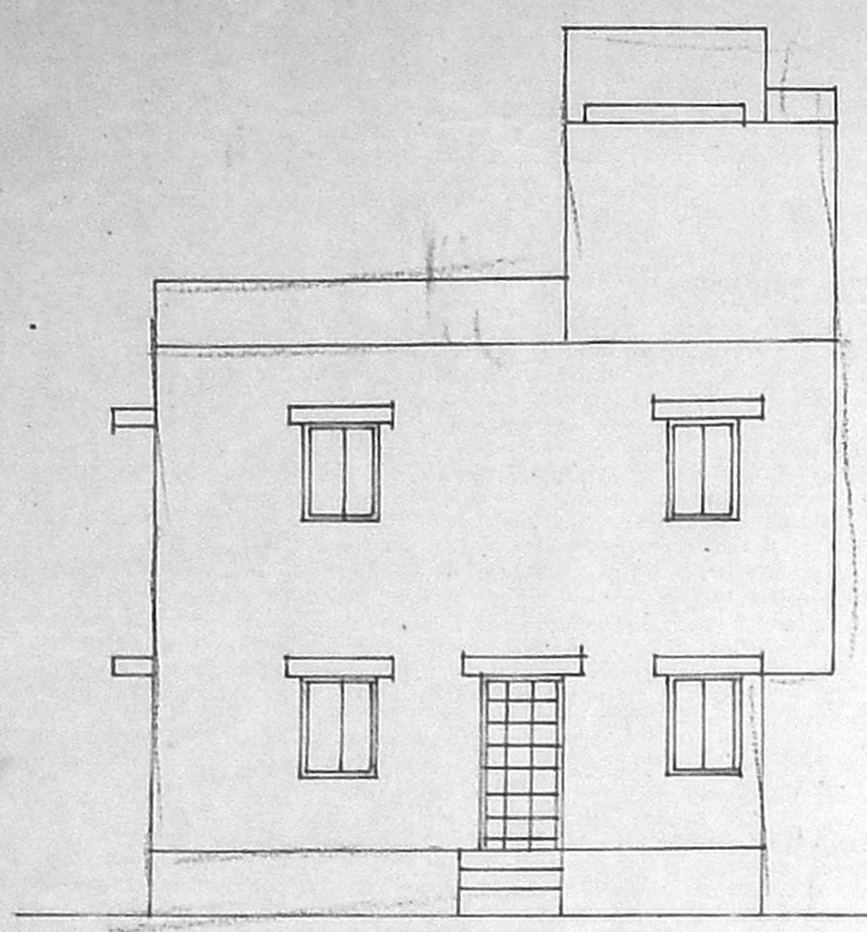

Planning Permit No. ...
APPROVED
 SUBJECT TO THE CONDITIONS IN THIS OFFICE LETTER.
 A114568/2004 08-07-2004
 No. ...
 FOR MEMBER SECRETARY
 CHENNAI METROPOLITAN DEVELOPMENT AUTHORITY
 CHENNAI-600008.

