

SCHEDULE OF JOINERY

TYPE	DESCRIPTION	SIZE
ED	Entrance Door	1200x2100
D	Door	975x2100
CD	Door	900x2100
W	Window	750x2100
VP	Window	1200x1950
VP	Window	1600x1950
V	Window	1200x600
V	Window	900x900
V	Window	1800x600
AREA STATEMENT		50 FT <sup>2</sup> SQ.M
AREA OF SITE		2145.00 199.35
AREA OF BASEMENT FLOOR		541.77 50.351
AREA OF GROUND FLOOR		1220.08 118.39
AREA OF FIRST FLOOR		1301.21 120.93
TOTAL		3063.06 284.67
F.S.I		1.427
PLOT COVERAGE		60.66%


COLOUR INDICATION

PROPOSED BUILDING

PLOT BOUNDARY

ROAD ACCESS

SEWER LINE

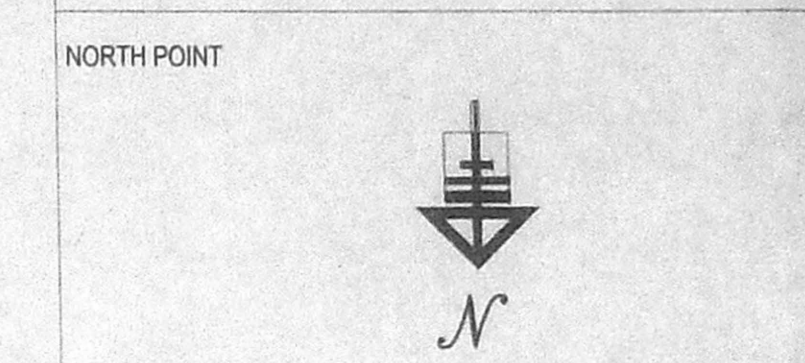

OWNER'S SIGNATURE

*J. Sivashankaran*  
J.SIVASHANKARAN

*K. Venkatraman*  
K. VENKATRAMAN

LICENSED SURVEYOR

*B. Balaji S. & Ar.*  
BALAJI. S. & AR.  
CONSULTING ARCHITECTS  
CA 94 / 16910  
LICENCED SURVEYOR  
Corporation of Madras  
LICENCE NO. R.A. 313  
2-A, 6th Cross, Ist Main Road,  
Dhandeeswar Nagar,  
Velachery, Madras - 42

Umashankaer & associates

Architects  
old #15, ground floor  
kasavaperumalpuram  
Chennai - 28.  
Tel : 24621130

JOB TITLE

PROPOSED BUILDINGS AT R.S. NO: 3973/29  
BLOCK NO : 88 MYLAPORE DIVISION  
NEW DOOR NO : 39, OLD DOOR NO : 19,  
FIRST MAIN ROAD,  
R.A. PURAM, CHENNAI - 600 028.

DRAWING TITLE

CORPORATION DRAWING

GROUND, FIRST, SECOND FLOOR PLAN,  
STILT PARKING/ SITE PLAN, SECTION & ELEVATION

DRAWN

subha

CHECKED

SCALE

1:100

OFFICE COPY

APPROVED  
SUBJECT TO THE CONDITIONS IN  
THIS OFFICE LETTER.  
No. 113098 of 29-4-2004  
Date 29-4-2004  
FOR MEMBER SECRETARY  
CHENNAI METROPOLITAN  
DEVELOPMENT AUTHORITY  
CHENNAI - 600 008.

