

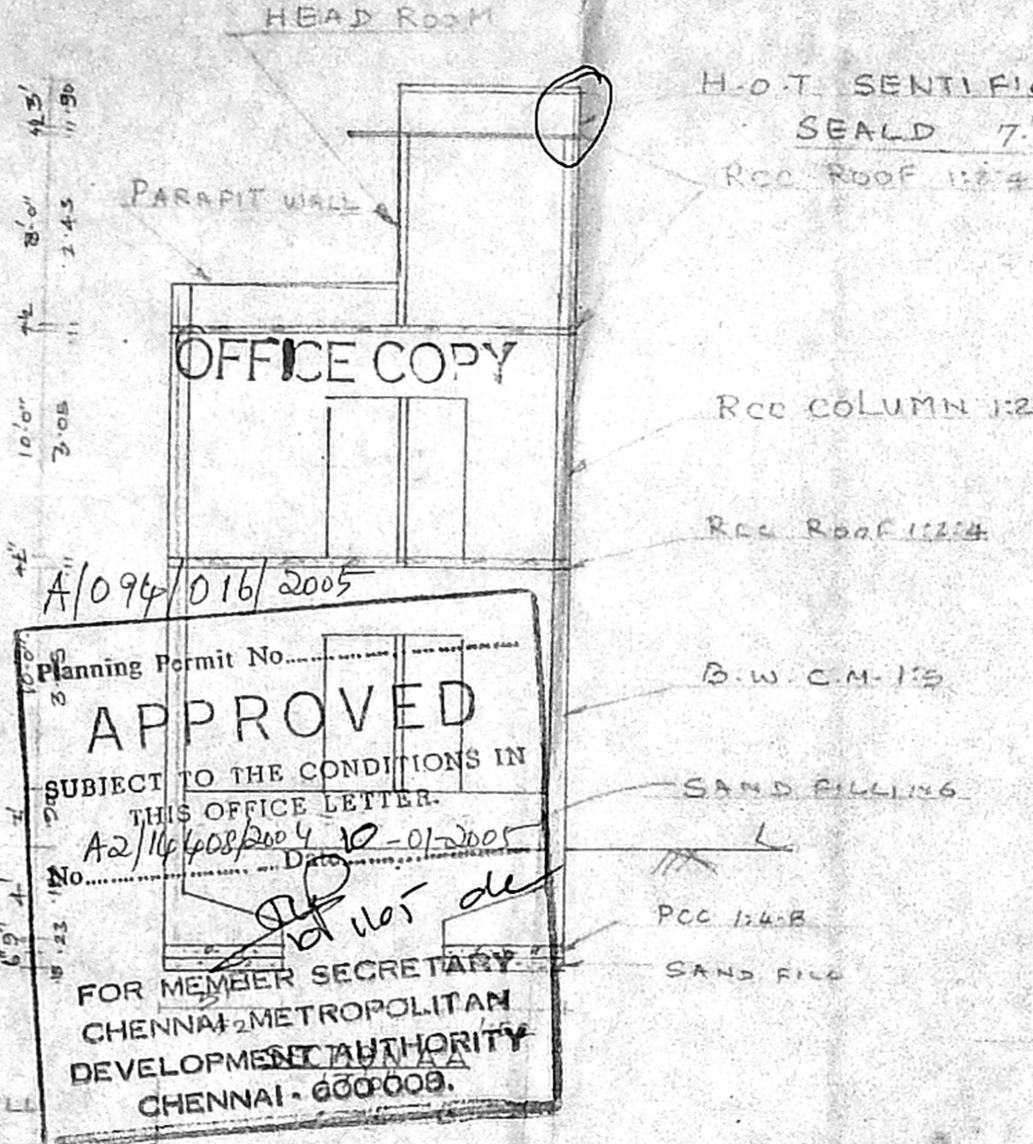



PROPOSED CONSTRUCTION OF DWELLING HOUSE AT PLOT: No.231, IN R.S No:403 PT KAMARAJAR HIGH ROAD, THANTHAI PERIYAR NAGAR, NERKUNDRAM VILLAGE, AMBATTUR TALUK

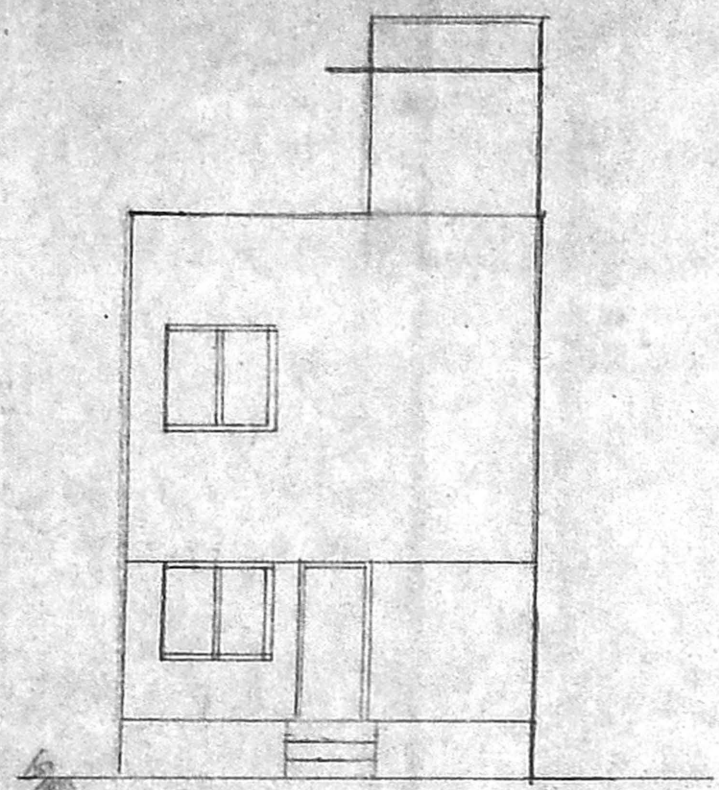

Planning Permit No. A/094/016/2005  
**APPROVED**  
SUBJECT TO THE CONDITIONS IN THIS OFFICE LETTER.  
A2/14408/2004 10-01-2005  
FOR MEMBER SECRETARY  
CHENNAI METROPOLITAN  
DEVELOPMENT AUTHORITY  
CHENNAI - 600 009.

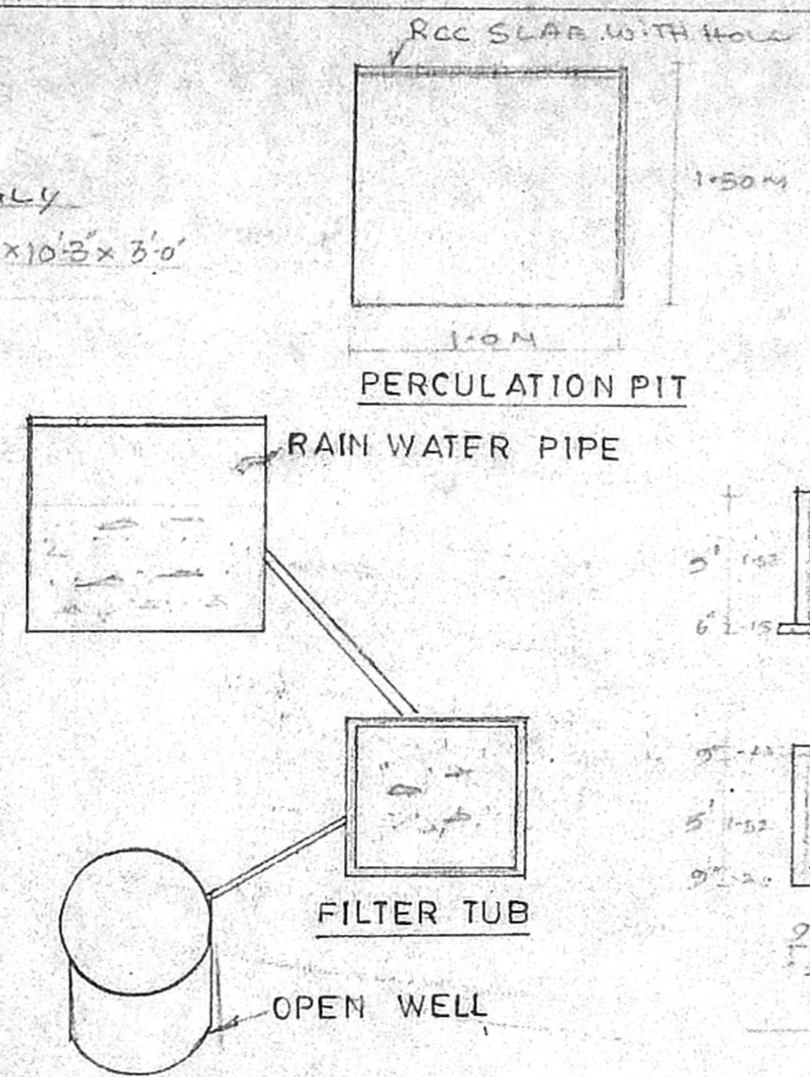

OPEN WELL RAIN WATER SAVED METHOD

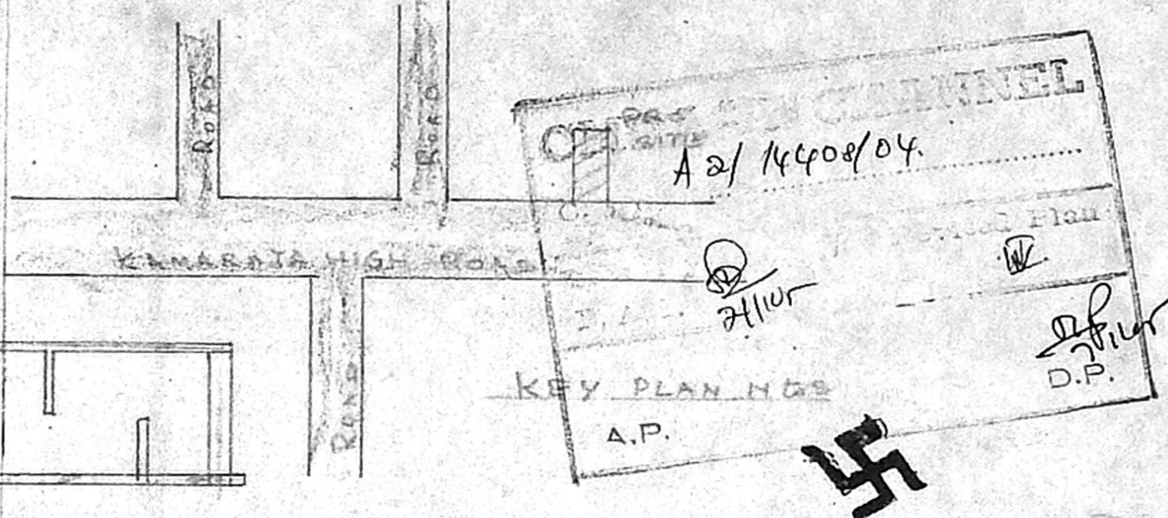

AREA DETAILS

PLOT	598.47 SFT	55.62 M <sup>2</sup>
G-FLOOR	442.00 "	41.07 "
F-FLOOR	442.00 "	41.07 "
STAIR HEAD ROOM	73.02 "	6.78 "






JOINARY DETAILS

D-DOOR	3'3" x 7'0"
W.WINDOW	5'0" x 4'0"
V.VENTILATAR	2'0" x 2'0"

COLOUR REF

PROPOSED	[Symbol]
ROAD	[Symbol]
BOUNDARY	[Symbol]

COVERAGE 73.85 %  
F.S.1 1.48

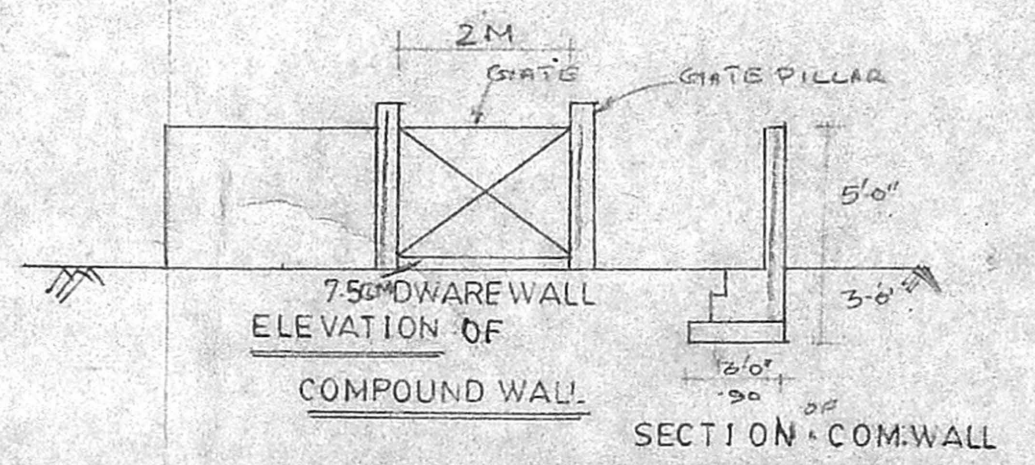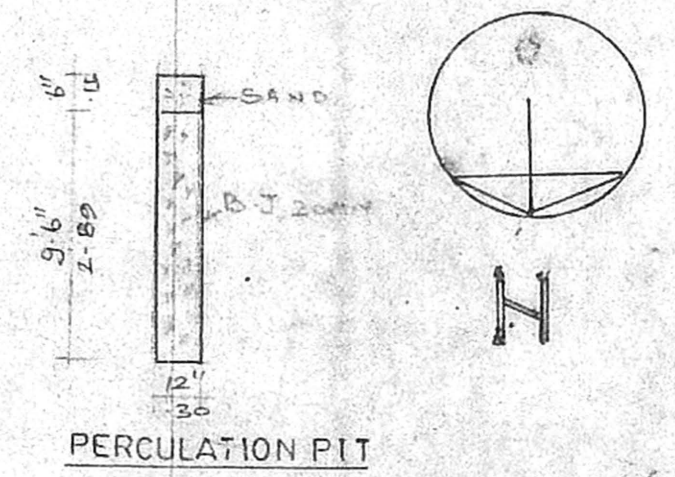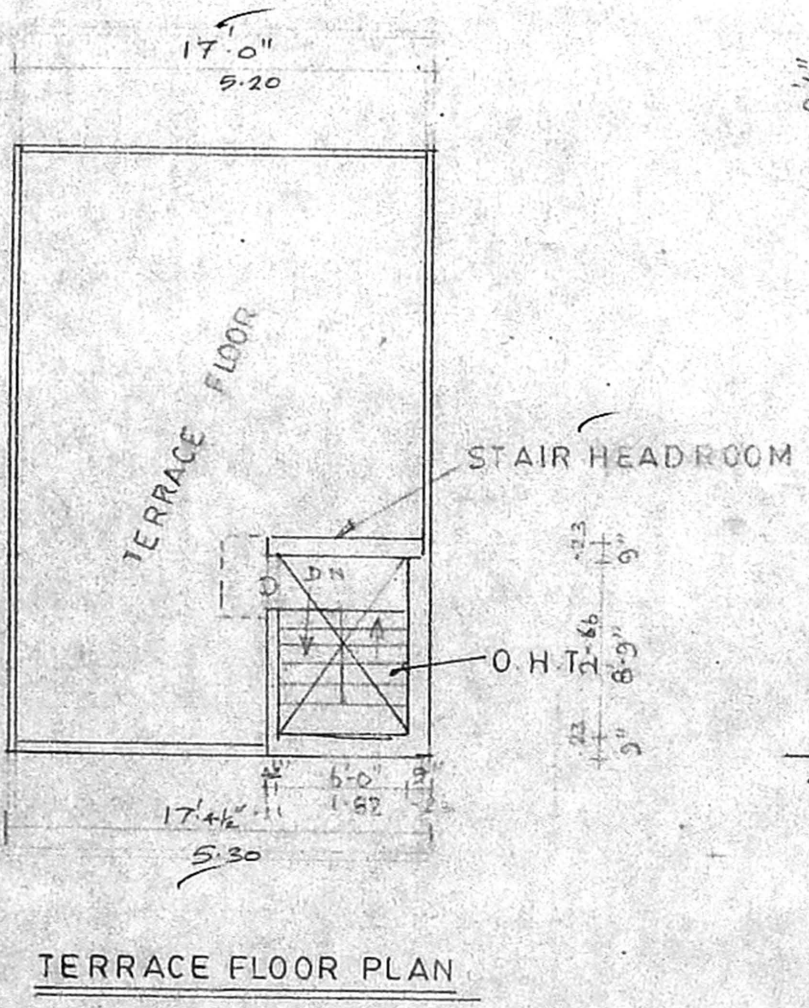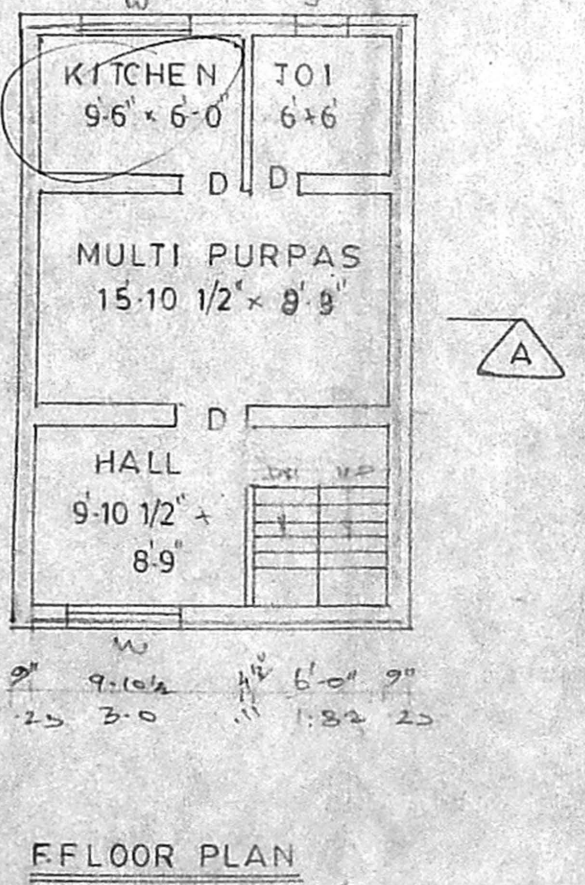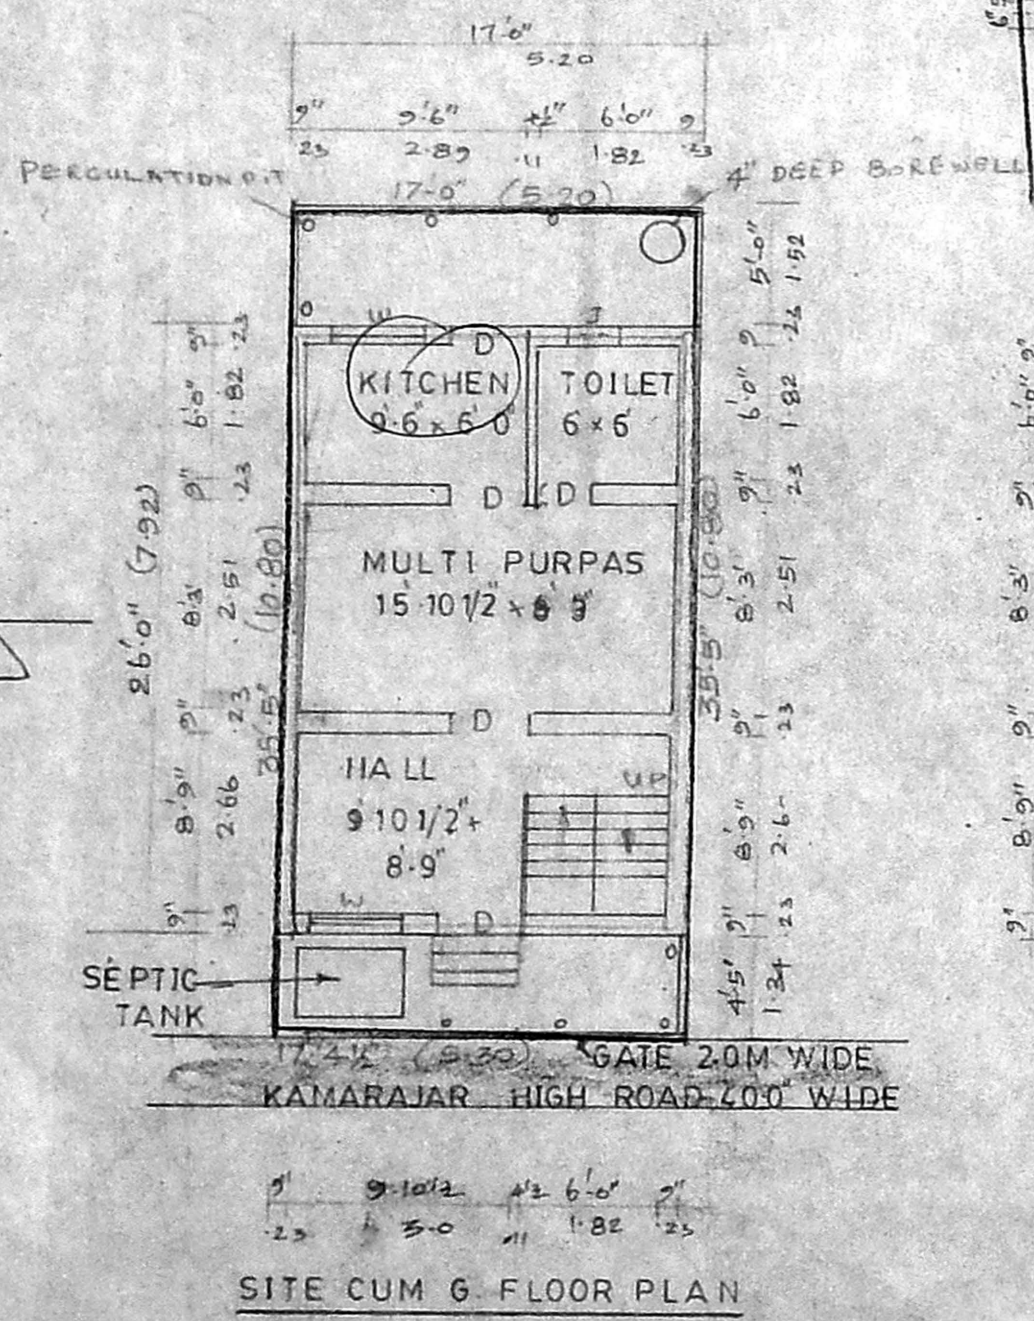

K. PANDIYAN  
LICENSED SURVEYOR  
CORPORATION OF CHENNAI NO. 1412  
62/1, SOUTH SIVAN KOIL STREET  
VADAPALANI, CHENNAI-26